


PLANS
NOT
TO
SCALE

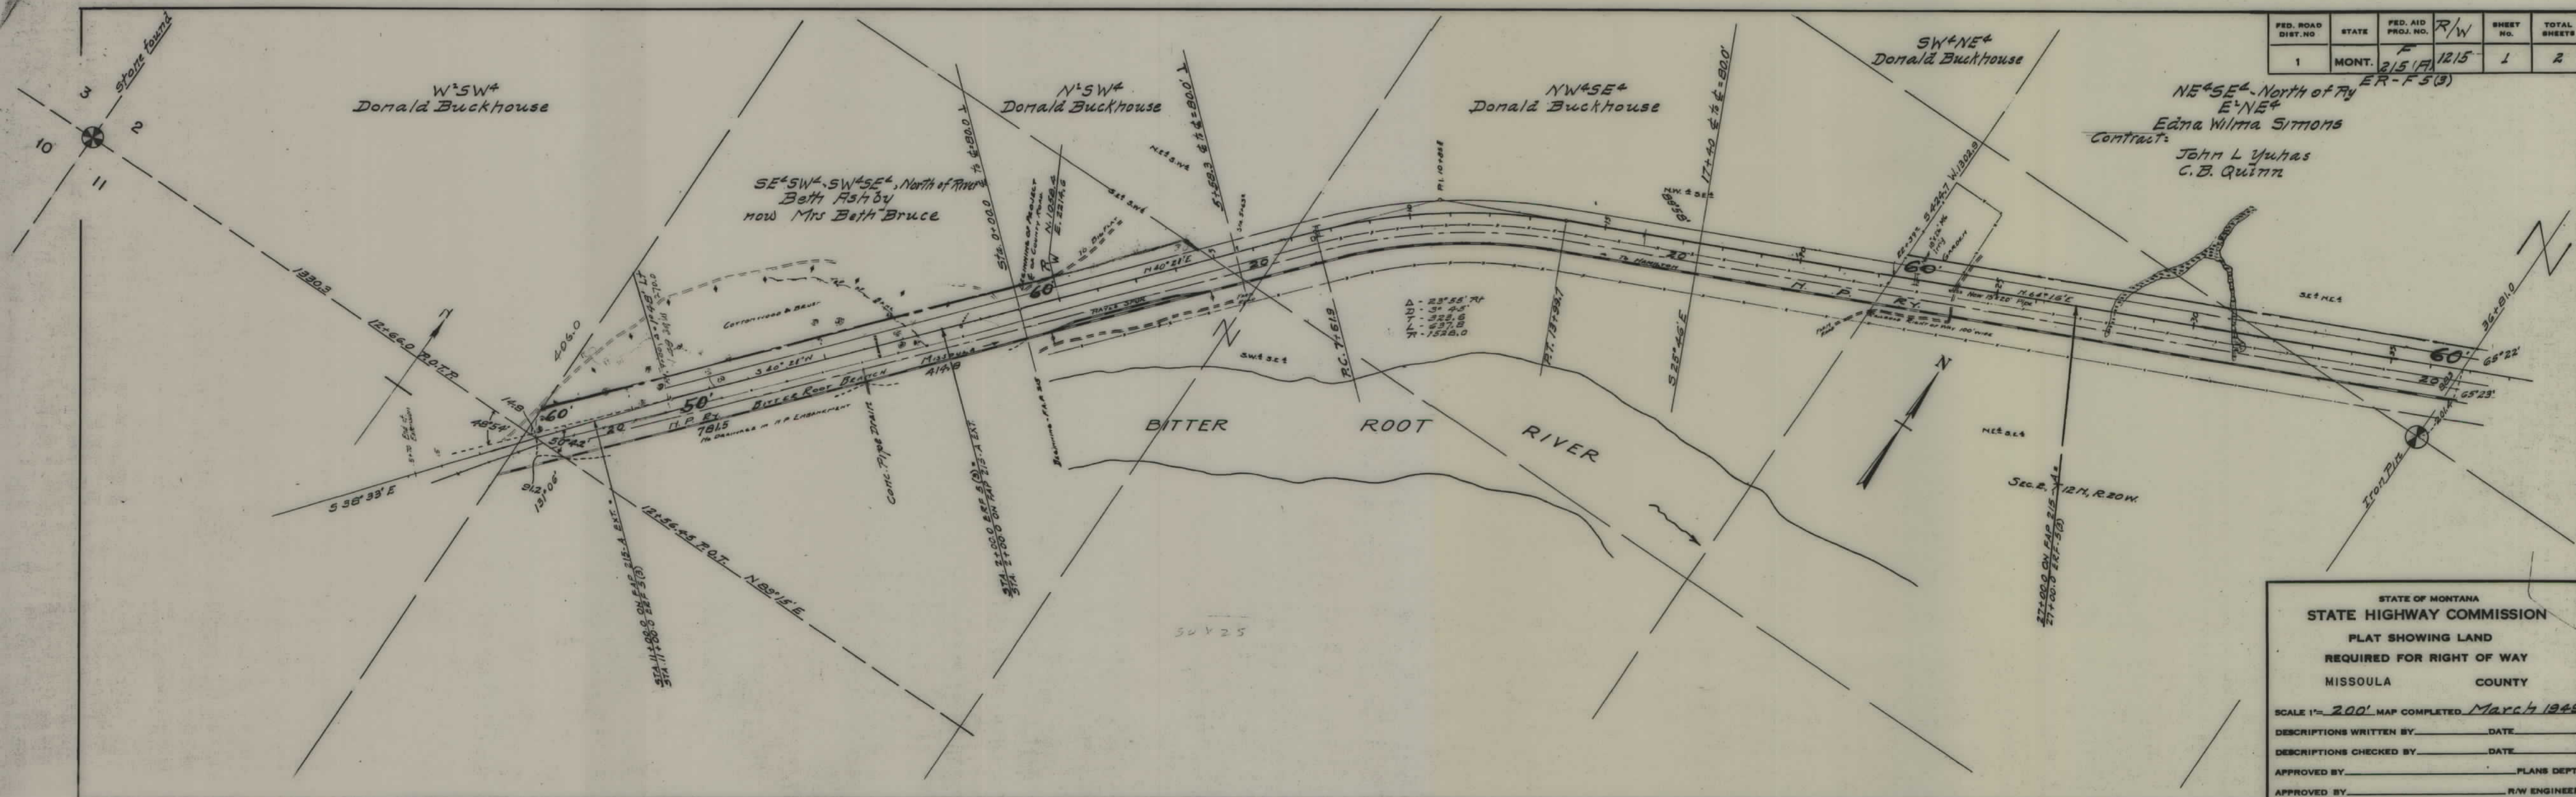

FED. ROAD DIST. NO.	STATE	FED. AID PROJ. NO.	R/W	SHEET NO.	TOTAL SHEETS
1	MONT.	215 (F)	1215	1	2

NE4SE4-North of Ry
E:NE4
Edna Wilma SIMONS
Contract:
John L. Yuhas
C.B. Quinn

STATE OF MONTANA
STATE HIGHWAY COMMISSION
PLAT SHOWING LAND
REQUIRED FOR RIGHT OF WAY
MISSOULA COUNTY


SCALE 1"= 200' MAP COMPLETED March 1949

DESCRIPTIONS WRITTEN BY _____ DATE _____

DESCRIPTIONS CHECKED BY _____ DATE _____

APPROVED BY _____ PLANS DEPT.

APPROVED BY _____ R/W ENGINEER

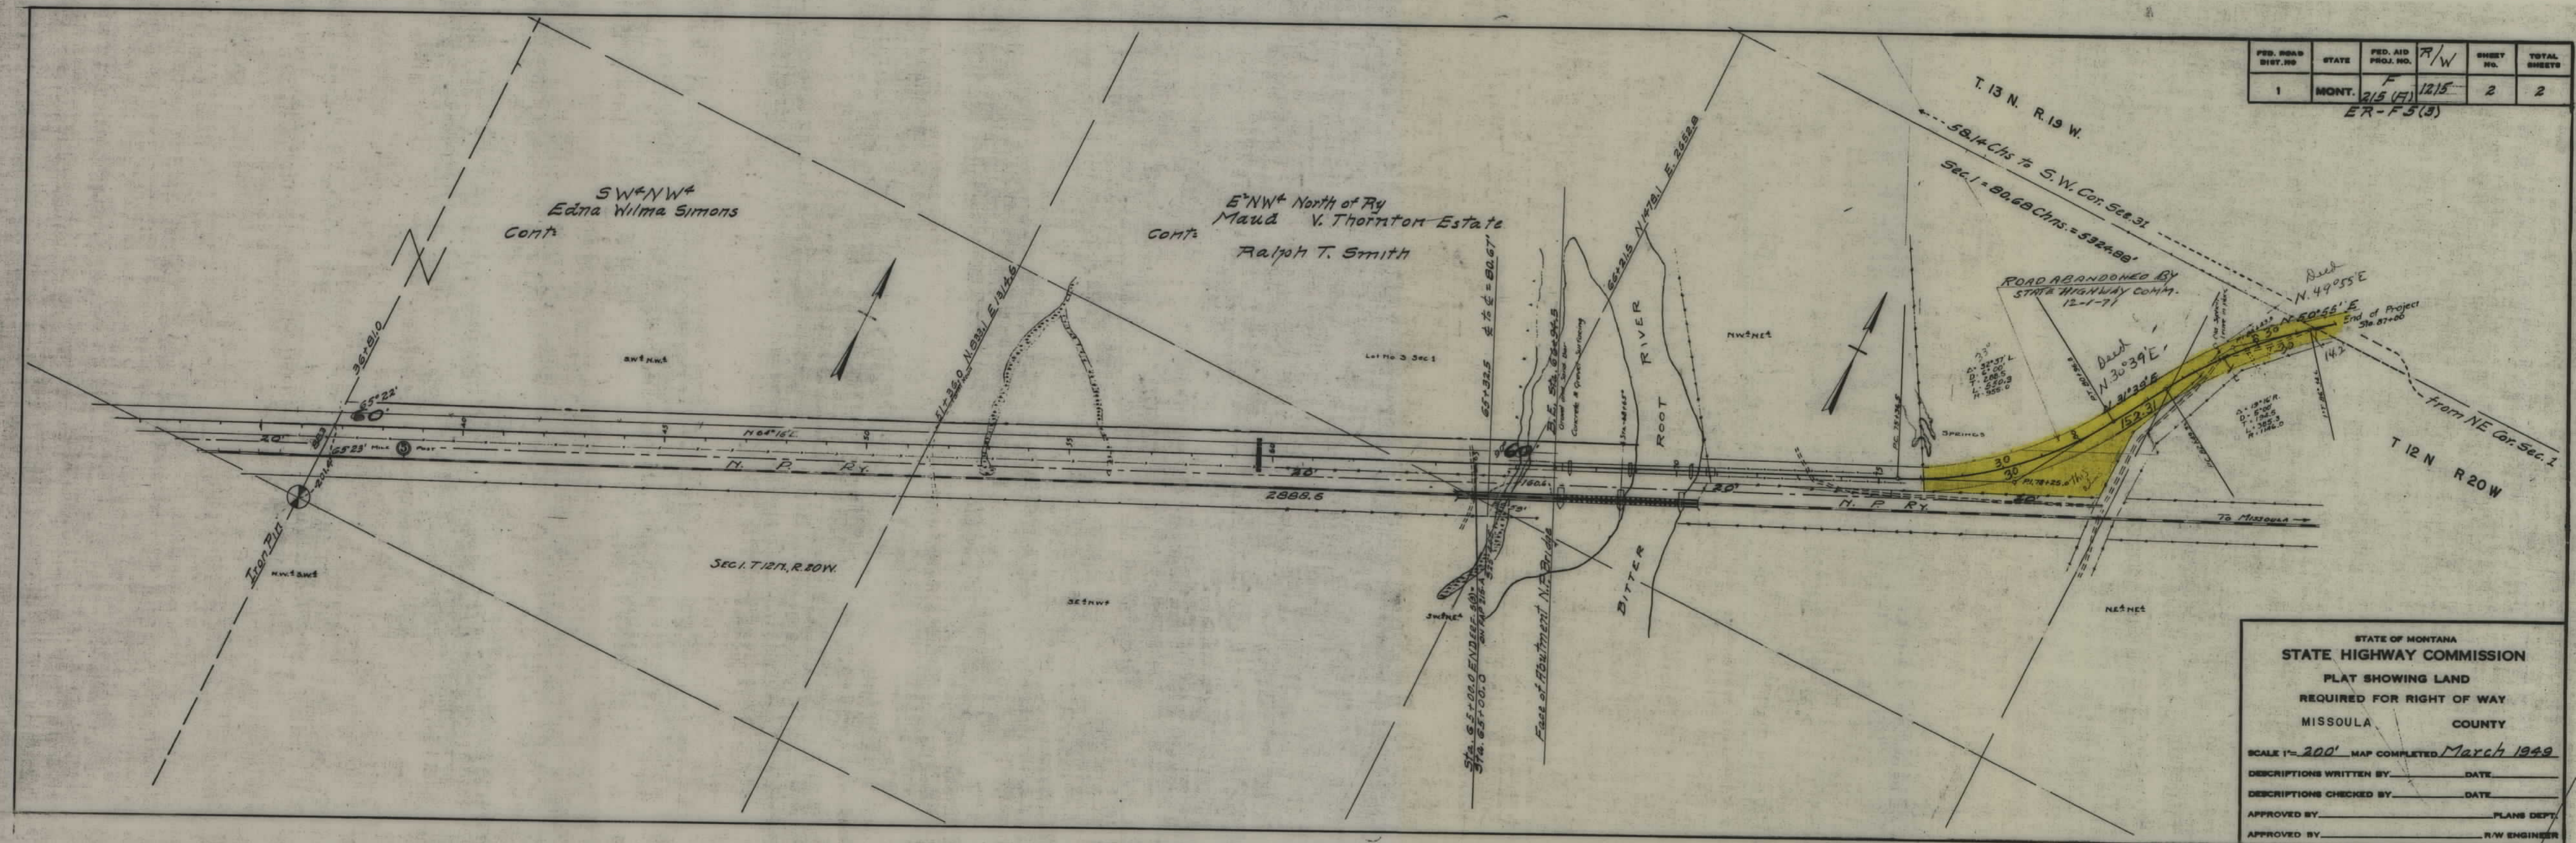

FED. ROAD DIST. NO.	STATE	FED. AID PROJ. NO.	R/W	SHEET NO.	TOTAL SHEETS
1	MONT.	F 215 (F)	1215	2	2
		ER-F 5 (3)			

STATE OF MONTANA
STATE HIGHWAY COMMISSION
PLAT SHOWING LAND
REQUIRED FOR RIGHT OF WAY
MISSOULA COUNTY

SCALE 1" = 200' MAP COMPLETED March 1949

DESCRIPTIONS WRITTEN BY: _____ DATE: _____

DESCRIPTIONS CHECKED BY: _____ DATE: _____

APPROVED BY: _____ PLANS DEPT.

APPROVED BY: _____ R/W ENGINEER