


PLANS
NOT
TO
SCALE

FED. ROAD DIST. NO.	STATE	FED. AID PROJECT NUMBERS		STATE NO.	SHEET NO.	TOTAL SHEETS
		CONST. NO.	R/W NO.			
8	MONT.		F-217 (13)	1213-17	3	3

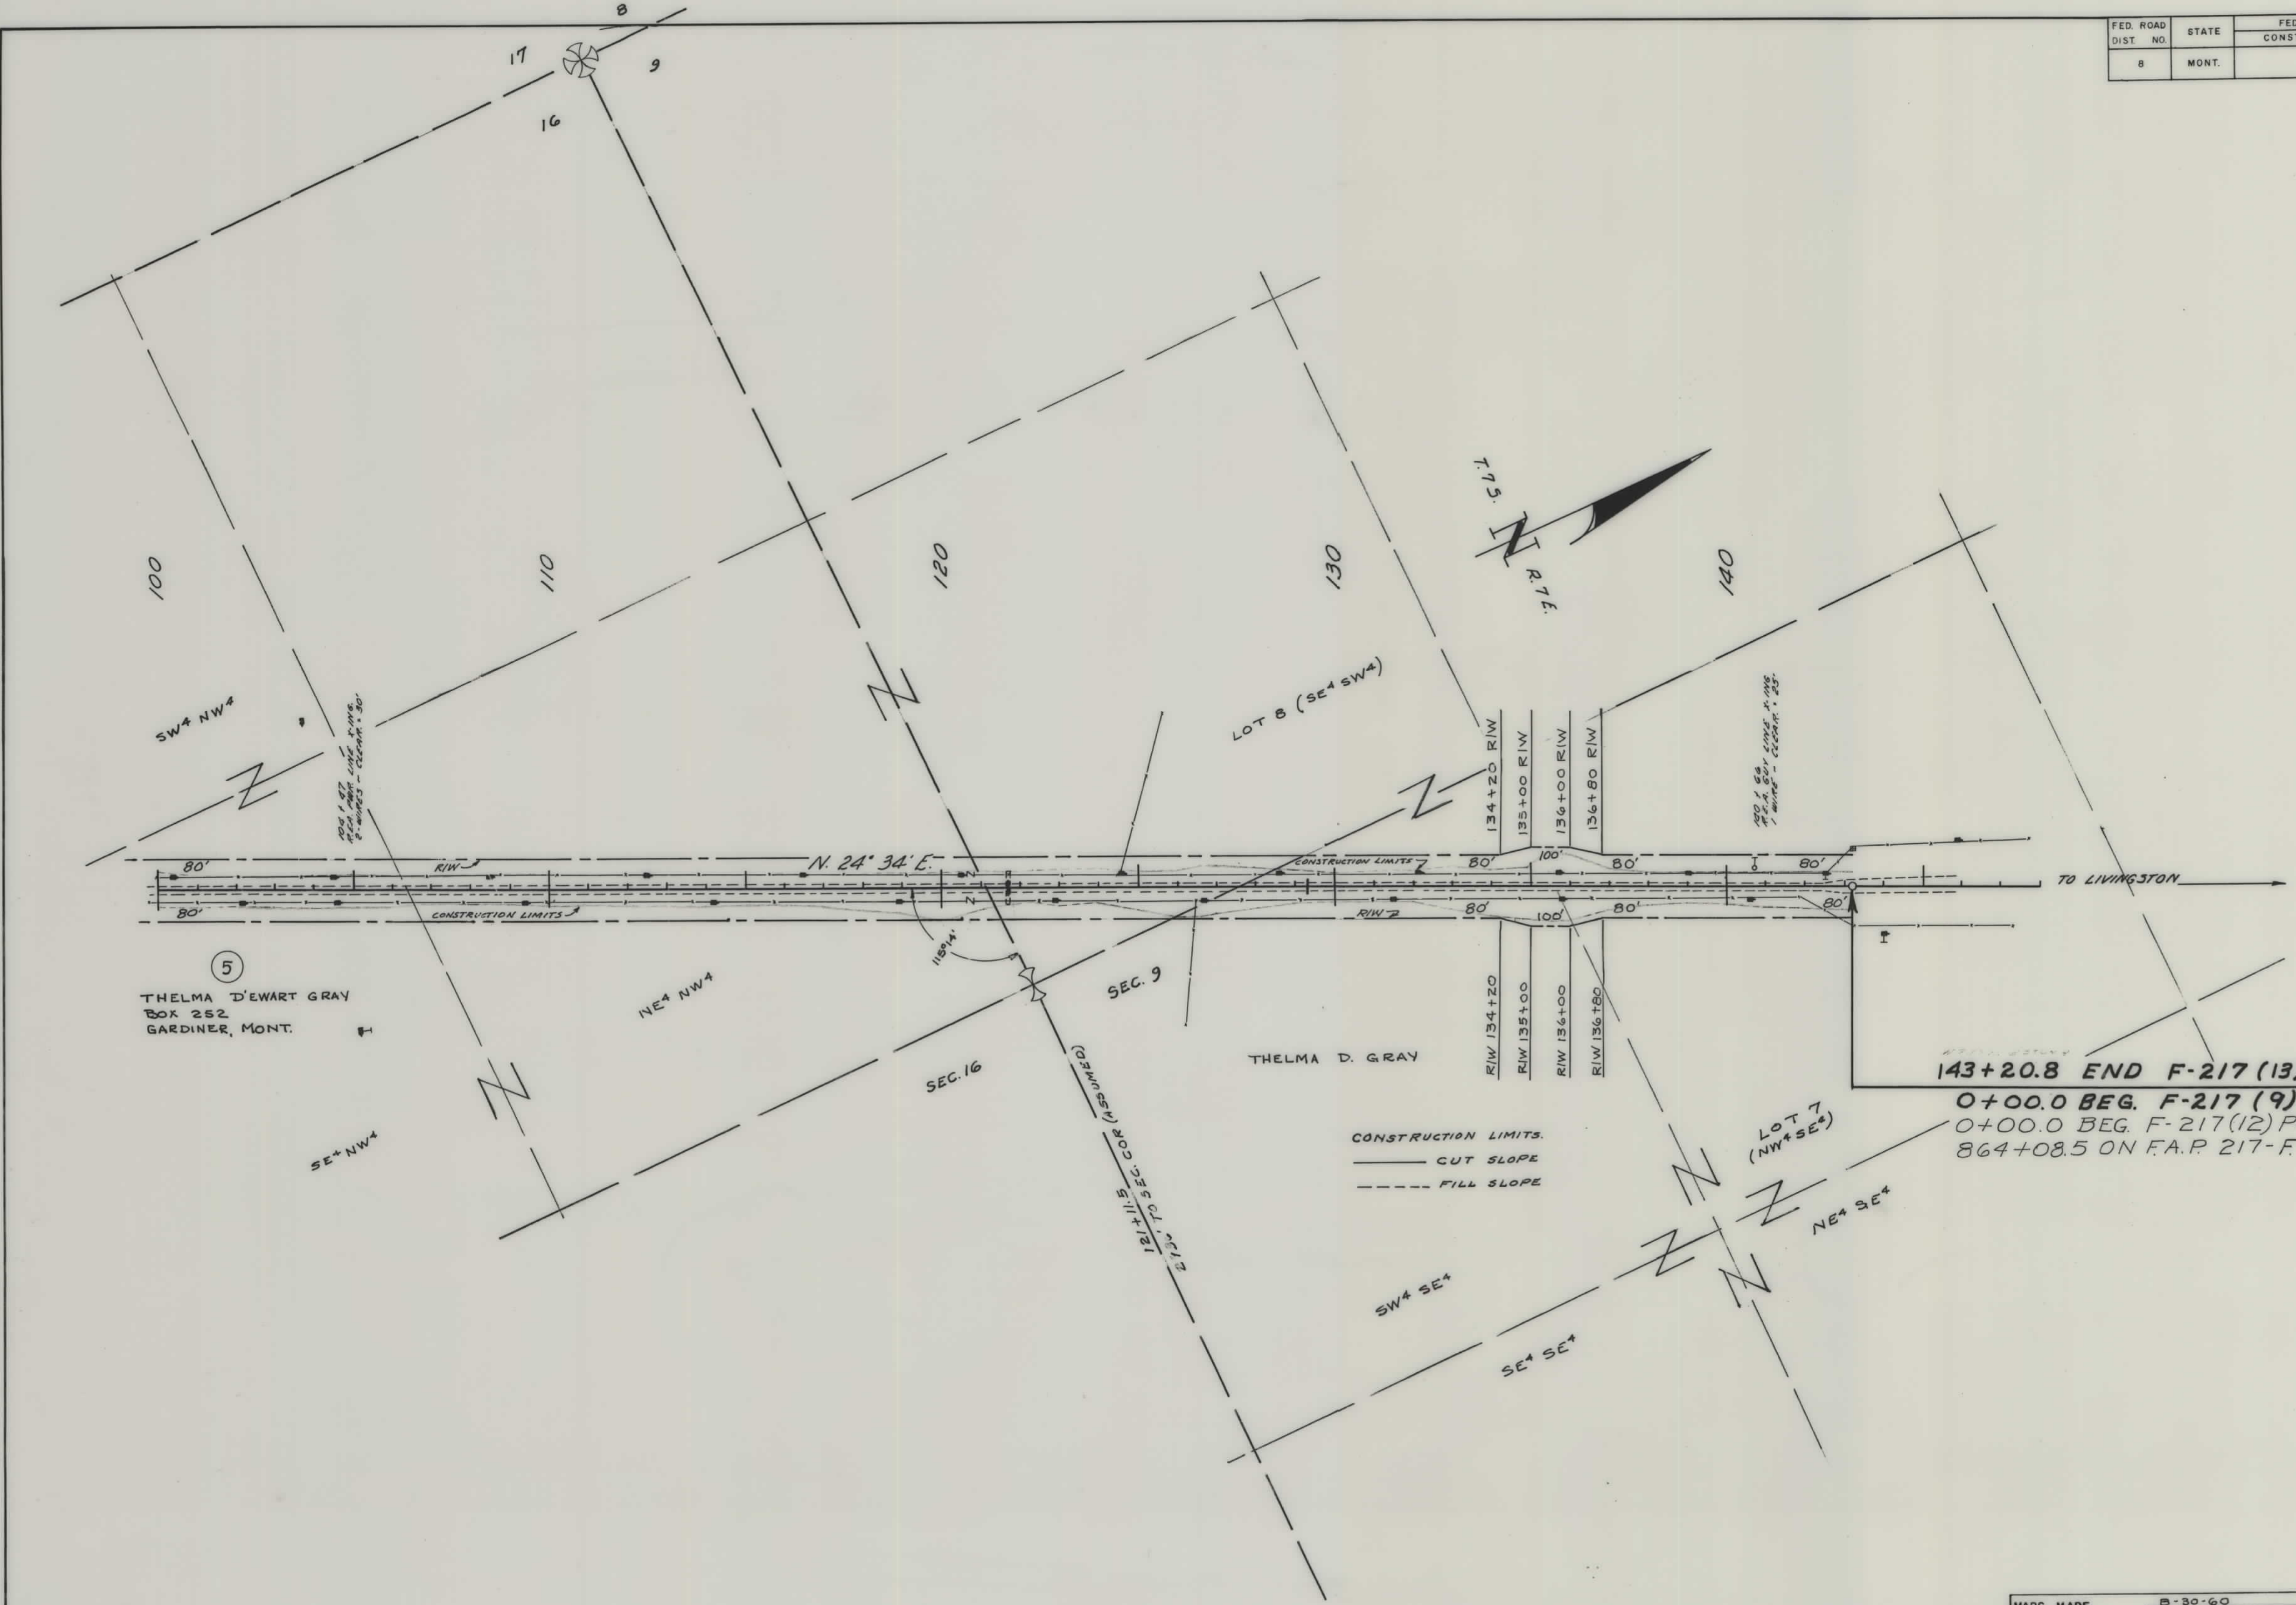

THELMA D'EWART GRAY
BOX 252
GARDINER, MONT.

THELMA D. GRAY

143+20.8 END F-217 (13) =
0+00.0 BEG. F-217 (9) =
0+00.0 BEG. F-217 (12) PROP. =
864+08.5 ON F.A.P. 217-F.

MAPS MADE

MAPS REVISED

MAPS TO BUR. PUB. ROADS

MAPS COMPLETED

8-30-60

STATE OF MONTANA

STATE HIGHWAY COMMISSION

LAND REQUIRED FOR RIGHT OF WAY

PARK COUNTY

SCALE 1" = 200' MAP APPROVED BY _____