

PLANS

NOT

TO

SCALE

FED. ROAD DIST. NO.	STATE	FED. AID PROJECT NUMBERS		STATE NO.	SHEET NO.	TOTAL SHEETS
		CONST. NO.	R/W NO.			
			F 217 (20)	1217-20	1	12

FIRST SECTION
YELLOWSTONE CANYON HIGHWAY
GARDINER NORTH


CONVENTIONAL SIGNS

PROPOSED RIGHT-OF-WAY LINE.	---
EXISTING RIGHT-OF-WAY LINE.	---
CENTERLINE (C) OR PROJECTED LINE.	---
STK'D. CENTERLINE.	---
PARCEL NUMBER.	②
OWNERSHIP BOUNDARY.	-----
R/W LINE FENCED.	---X---X---
FENCE LINE (SHOW TYPE).	---X---X---
SLOPE LIMIT - TOP OF CUT.	---
SLOPE LIMIT - TOE OF FILL.	---
STATE AND NATIONAL LINE.	---
COUNTY LINE.	---
TOWNSHIP LINE.	---
FOREST OR PARK BOUNDARY.	---
SECTION LINE.	---
1/4 SECTION LINE.	---
1/16 SECTION LINE.	---
UNFENCED PROPERTY.	---
GOVERNMENT MEANDER LINE.	---
FOUND SECTION CORNERS.	34 35 34 35
PROJECTED SECTION CORNERS.	35 2
FOUND 1/4 CORNERS.	34 35 34 35
PROJECTED 1/4 CORNERS.	34 35 34 35
CENTER OF SECTION	○
EXISTING ROAD	---
RAILROAD (NAME).	---
EXISTING POWER POLES.	○
RELOCATED POWER POLES.	○
EXISTING TEL. OR TEL. POLES.	○
RELOCATED TEL. OR TEL. POLES.	○
EXISTING JOINT USE POWER & TEL. POLES.	○
RELOCATED JOINT USE POWER & TEL. POLES.	○
TEL. OR TEL-OR POWERPOLES TO BE MOVED.	○
EXISTING TOWER (STEEL).	⊕
RELOCATED TOWER (STEEL).	⊕
NEW PIPES.	---
OLD PIPES IN PLACE.	---
CHANNEL CHANGES.	CH. CHS
EXISTING GUARD RAIL.	---
PROPOSED GUARD RAIL.	---
MATERIALS TEST HOLE & NUMBER.	1 2
STEAMS WITH BRIDGE.	---
INTERMITTANT STREAMS	---
TRIANGULATION STATION "B" LINE POINT.	△

RIGHT OF WAY COPY

DATE: JAN 29 1969

STATE HIGHWAY COMMISSION OF MONTANA	
APPROVED:	STATE OF MONTANA REGISTERED No. 174ES LEWIS M. CHITTIM CIVIL ENGINEER AND LAND SURVEYOR
May 1 1969	
U.S. DEPARTMENT OF TRANSPORTATION FEDERAL HIGHWAY ADMINISTRATION BUREAU OF PUBLIC ROADS	
APPROVED:	DATE
DIVISION ENGINEER	

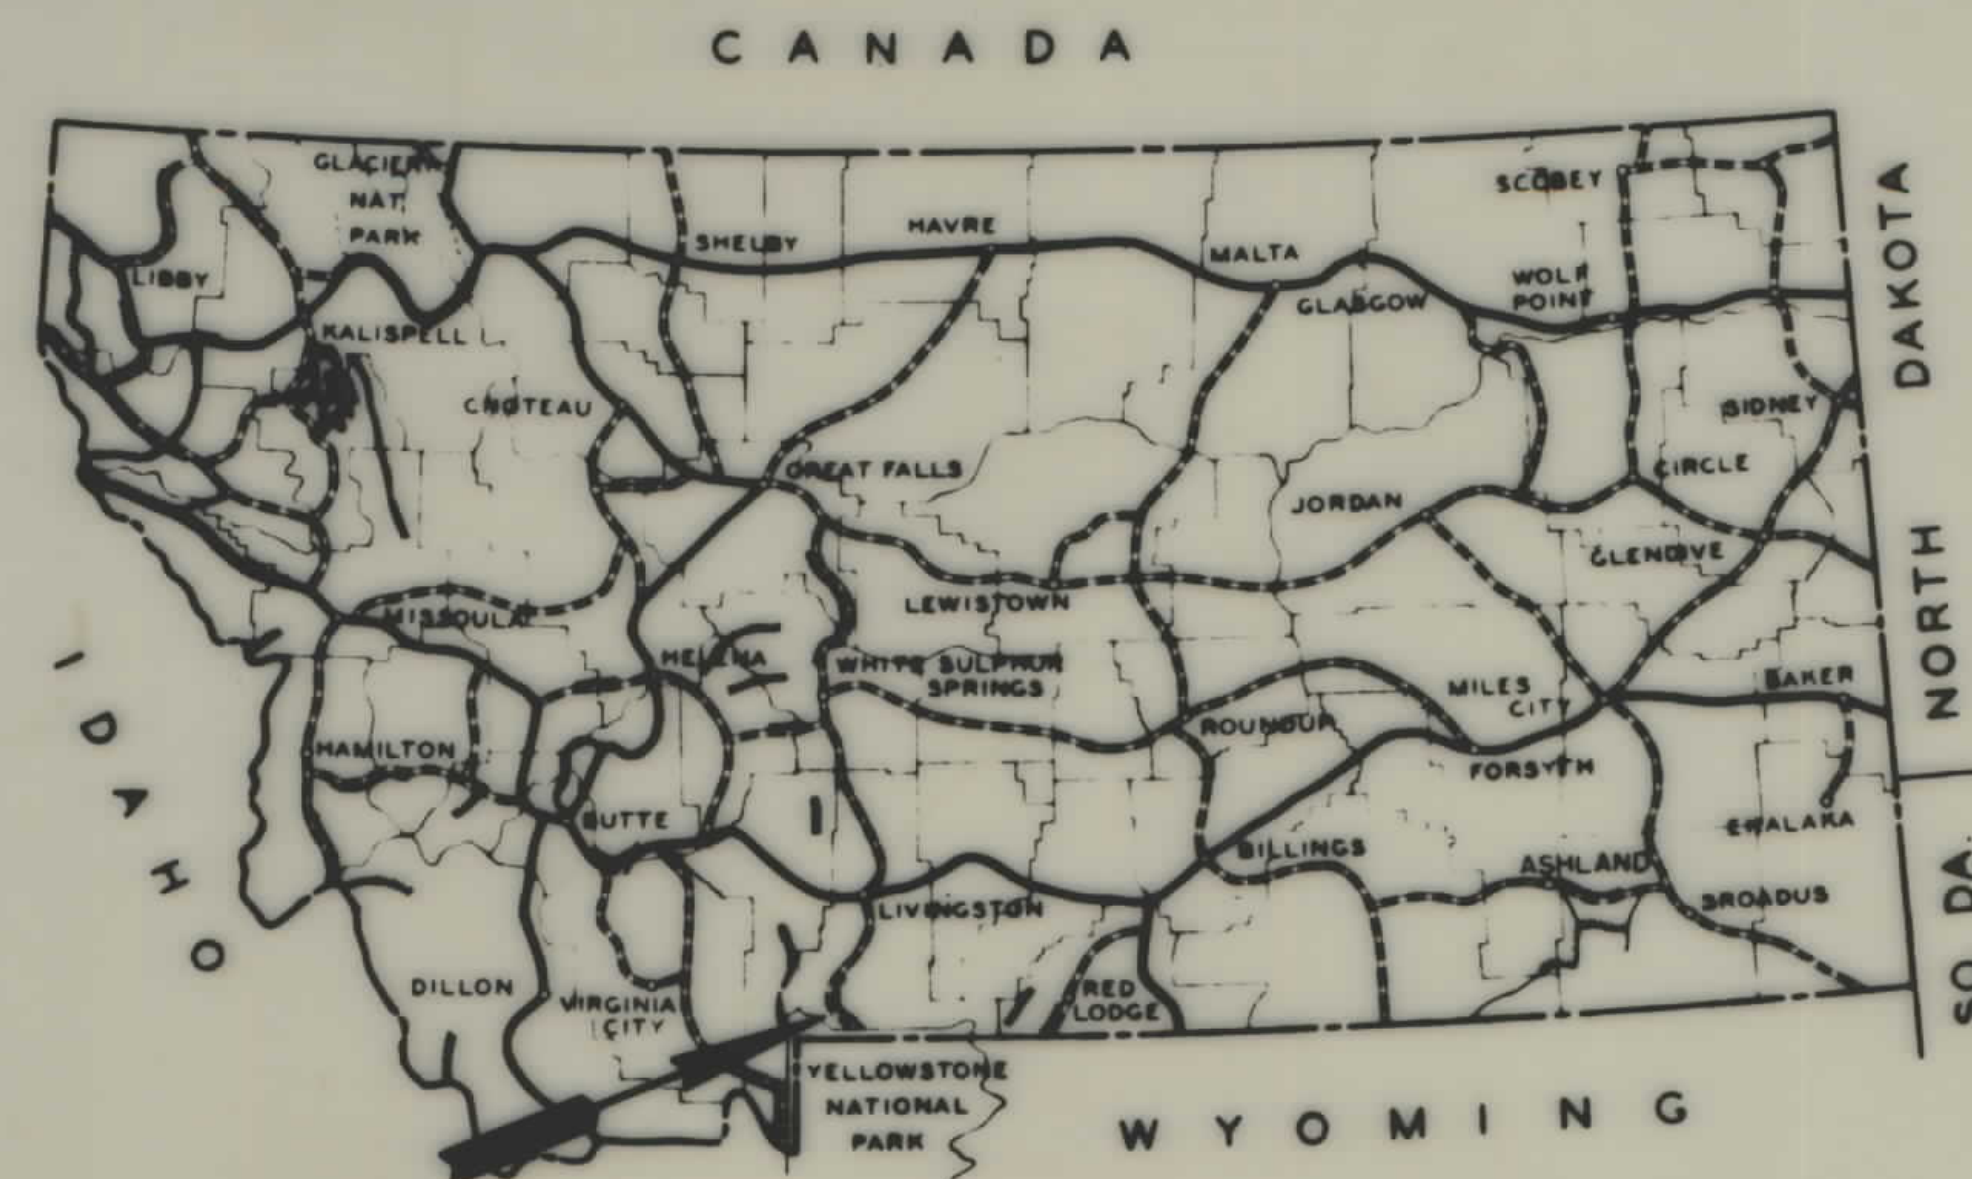


KEY MAP MONTANA

STATE OF MONTANA
STATE HIGHWAY COMMISSION


RIGHT OF WAY PLAN OF
FEDERAL AID PROJECT NO.
MONTANA FOREST HIGHWAY
PROJECT 43-1(39) &

YELLOWSTONE CANYON HIGHWAY
4.308 MILES

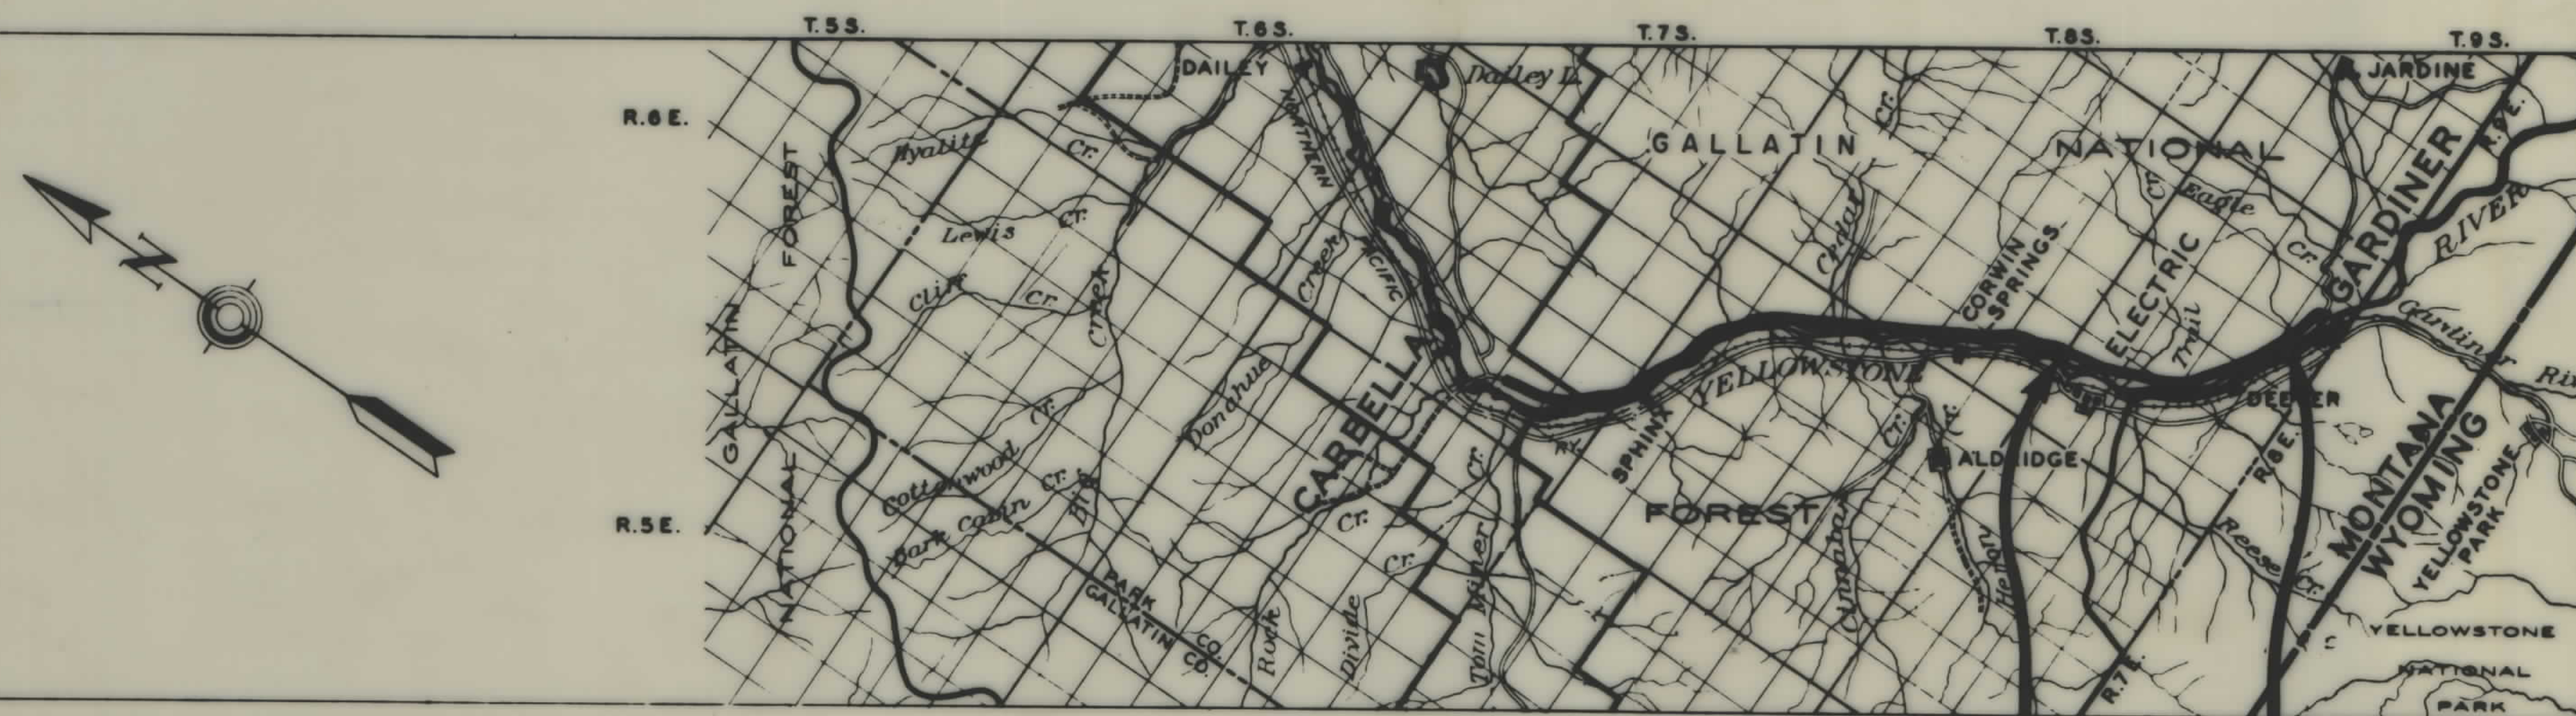


NOTE:

All references in these plans to:
U.S. DEPARTMENT OF COMMERCE
BUREAU OF PUBLIC ROADS
Shall mean:
U.S. DEPARTMENT OF TRANSPORTATION
FEDERAL HIGHWAY ADMINISTRATION

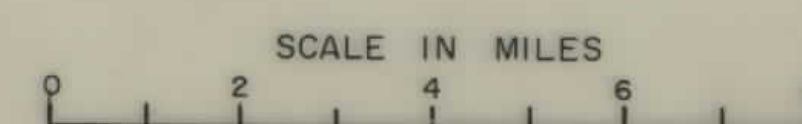

MAP TRANS. TO R/W
MAP REVISED
B.P.R. APPROVAL 5-9-69, 6-17-71

FED. ROAD DIST. NO.	STATE	FEDERAL AID PROJECT NUMBERS		STATE NO.	SHEET NO.	TOTAL SHEETS
		CONST. NO.	R/W NO.			
			F 217 (20)	1217-20	2	12

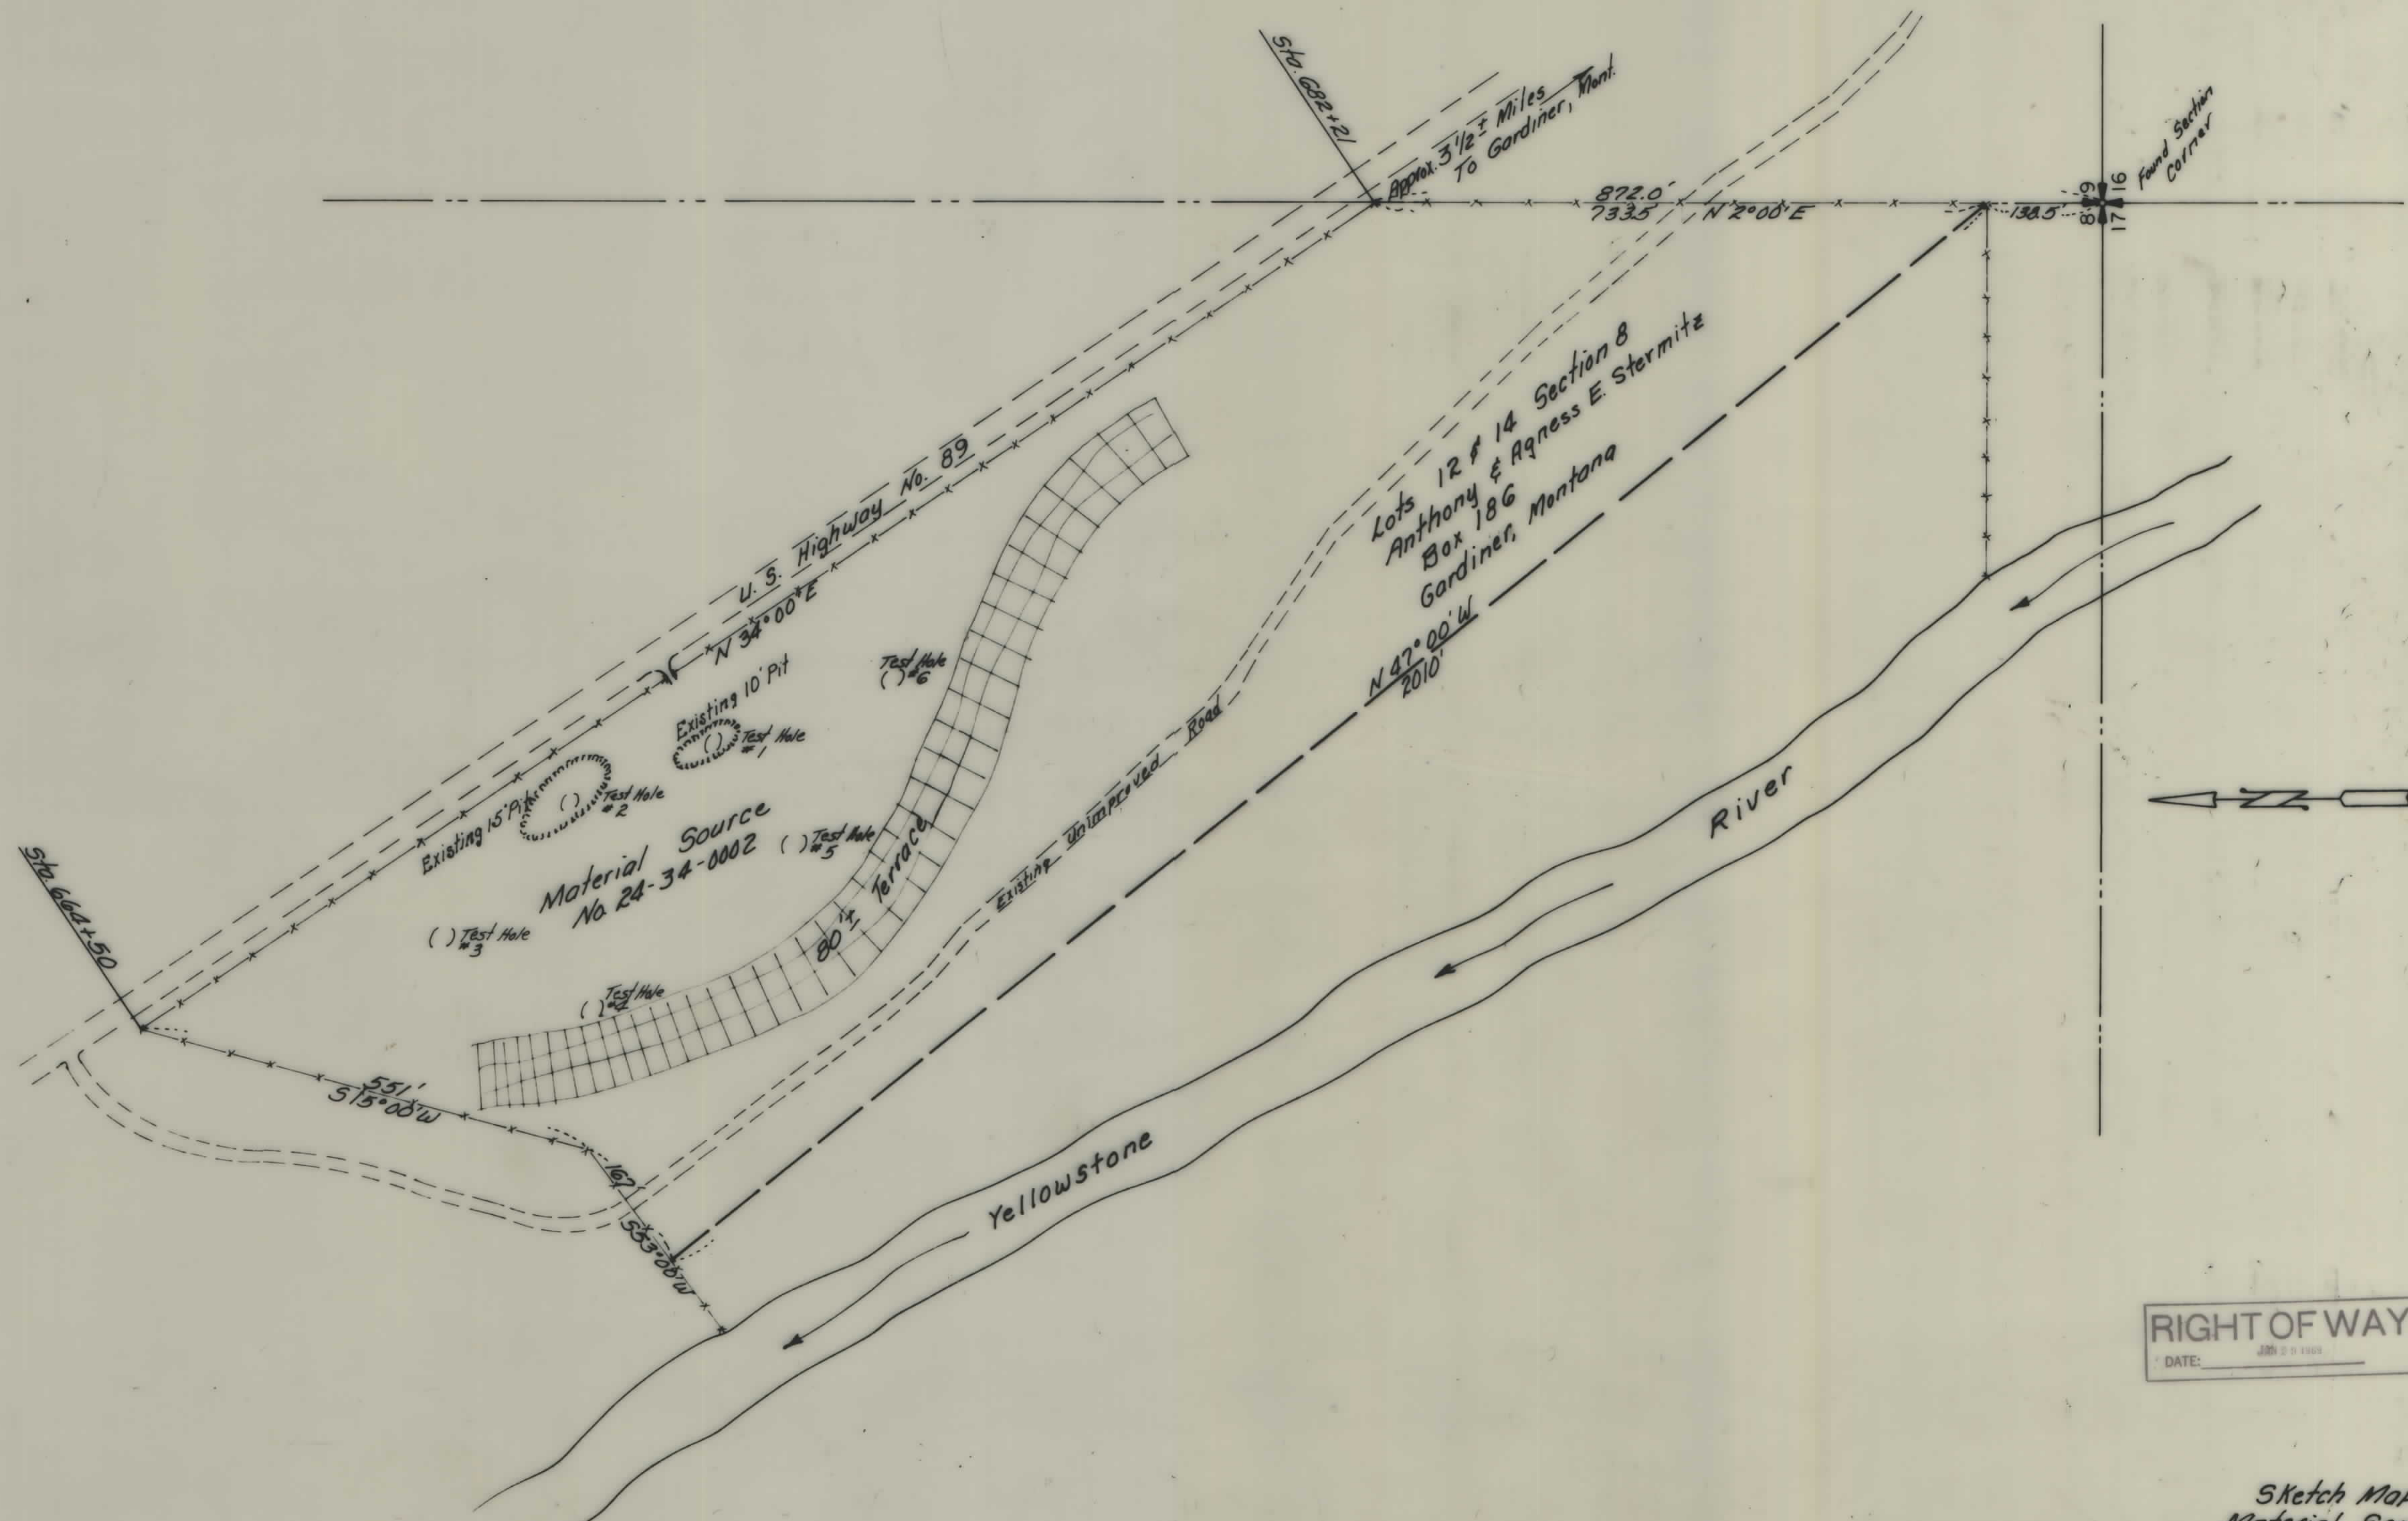

RIGHT OF WAY COPY

DATE: JUN 20 1969

MAP TRANS. TO R/W _____

MAP REVISED _____

B.P.R. APPROVAL 5-9-69, _____

Sketch Map

Material Source

No. 24-34-0002

Montana F.H. Project No. 43-11

Yellowstone Canyon Highway

T 9 S R 8 E M.P.M.


FED. ROAD DIST NO	STATE	FEDERAL AID PROJECT NUMBERS		STATE NO.	SHEET NO.	TOTAL SHEETS
		CONST. NO.	R/W NO.			
			F 217 (20)	1217-20	3	12

Ownership - Parkview Mining Claims

E. O. McGlothlin - Hardin, Mont.


Chas. Cunningham - Jardine, Mont.

Clesson Hayes - Gardiner, Mont.

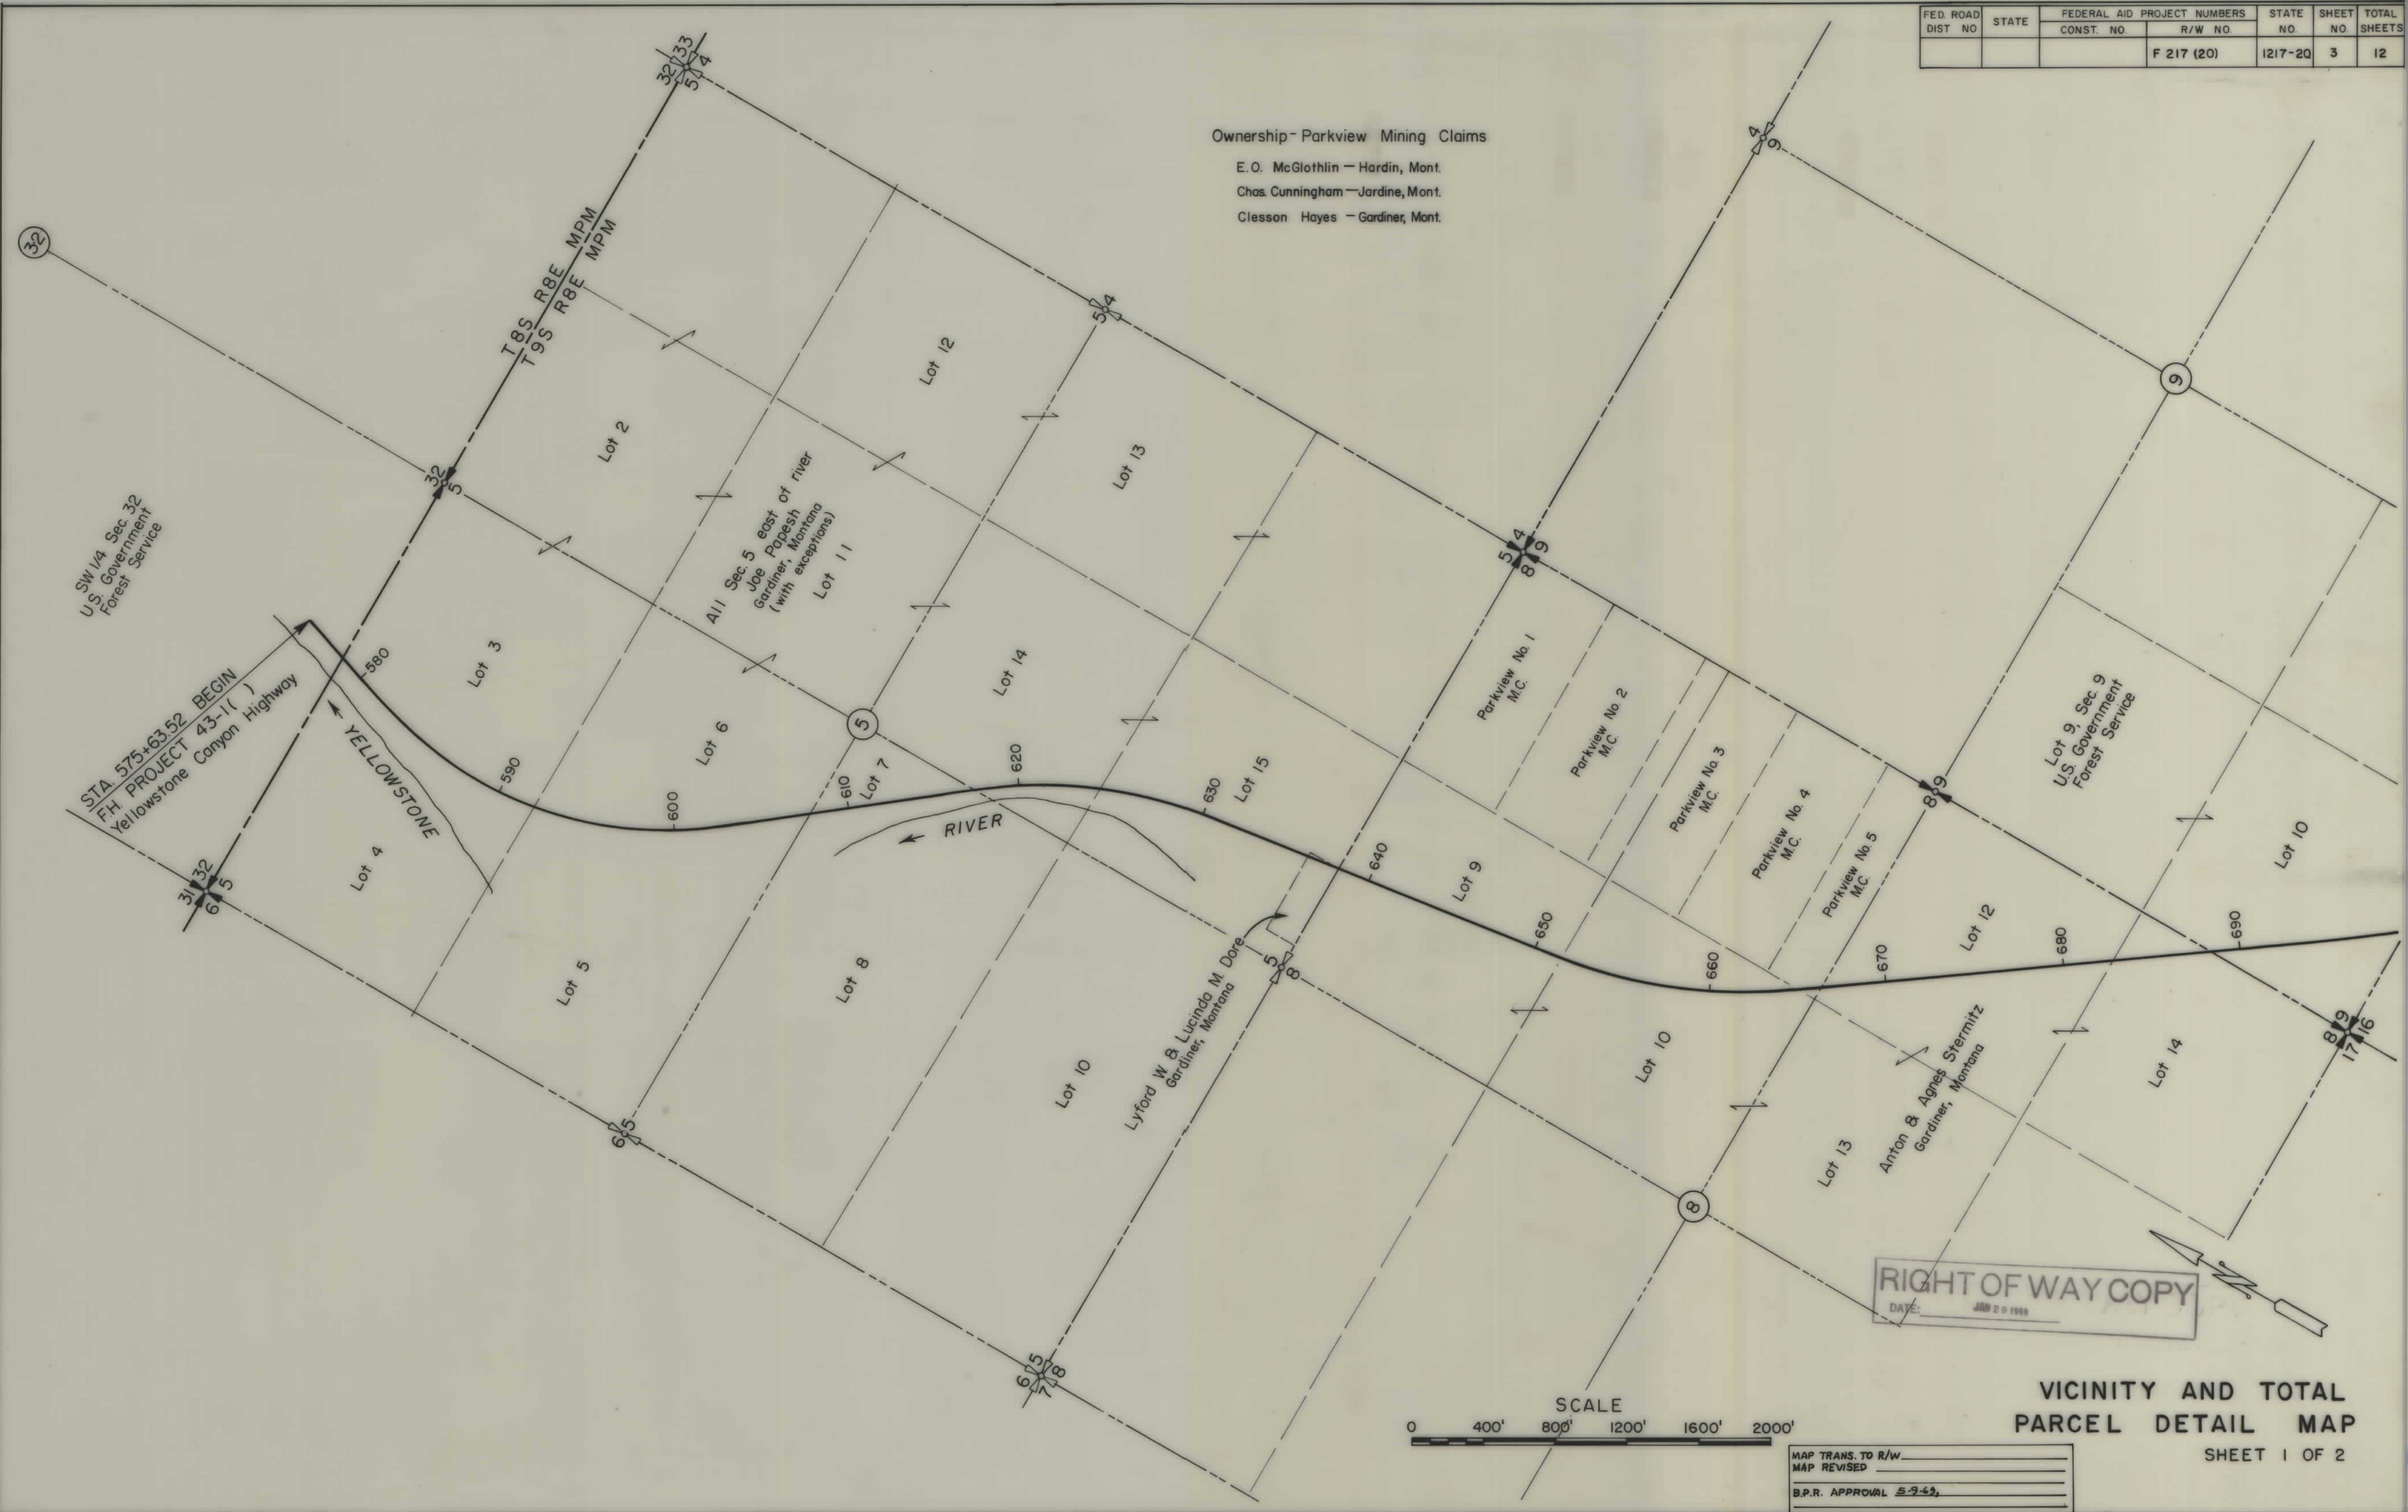

RIGHT OF WAY COPY

DATE: JAN 20 1968

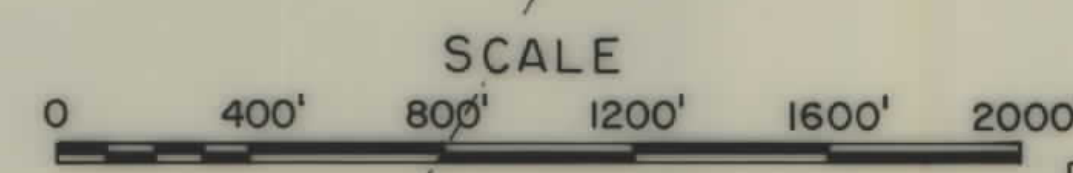


VICINITY AND TOTAL
PARCEL DETAIL MAP

SHEET 1 OF 2

MAP TRANS. TO R/W
MAP REVISED
B.P.R. APPROVAL 5-9-68

FED. ROAD DIST. NO.	STATE	FEDERAL AID PROJECT NUMBERS		STATE NO.	SHEET NO.	TOTAL SHEETS
		CONST. NO.	R/W NO.			
			F 217 (20)	1217-20	4	12

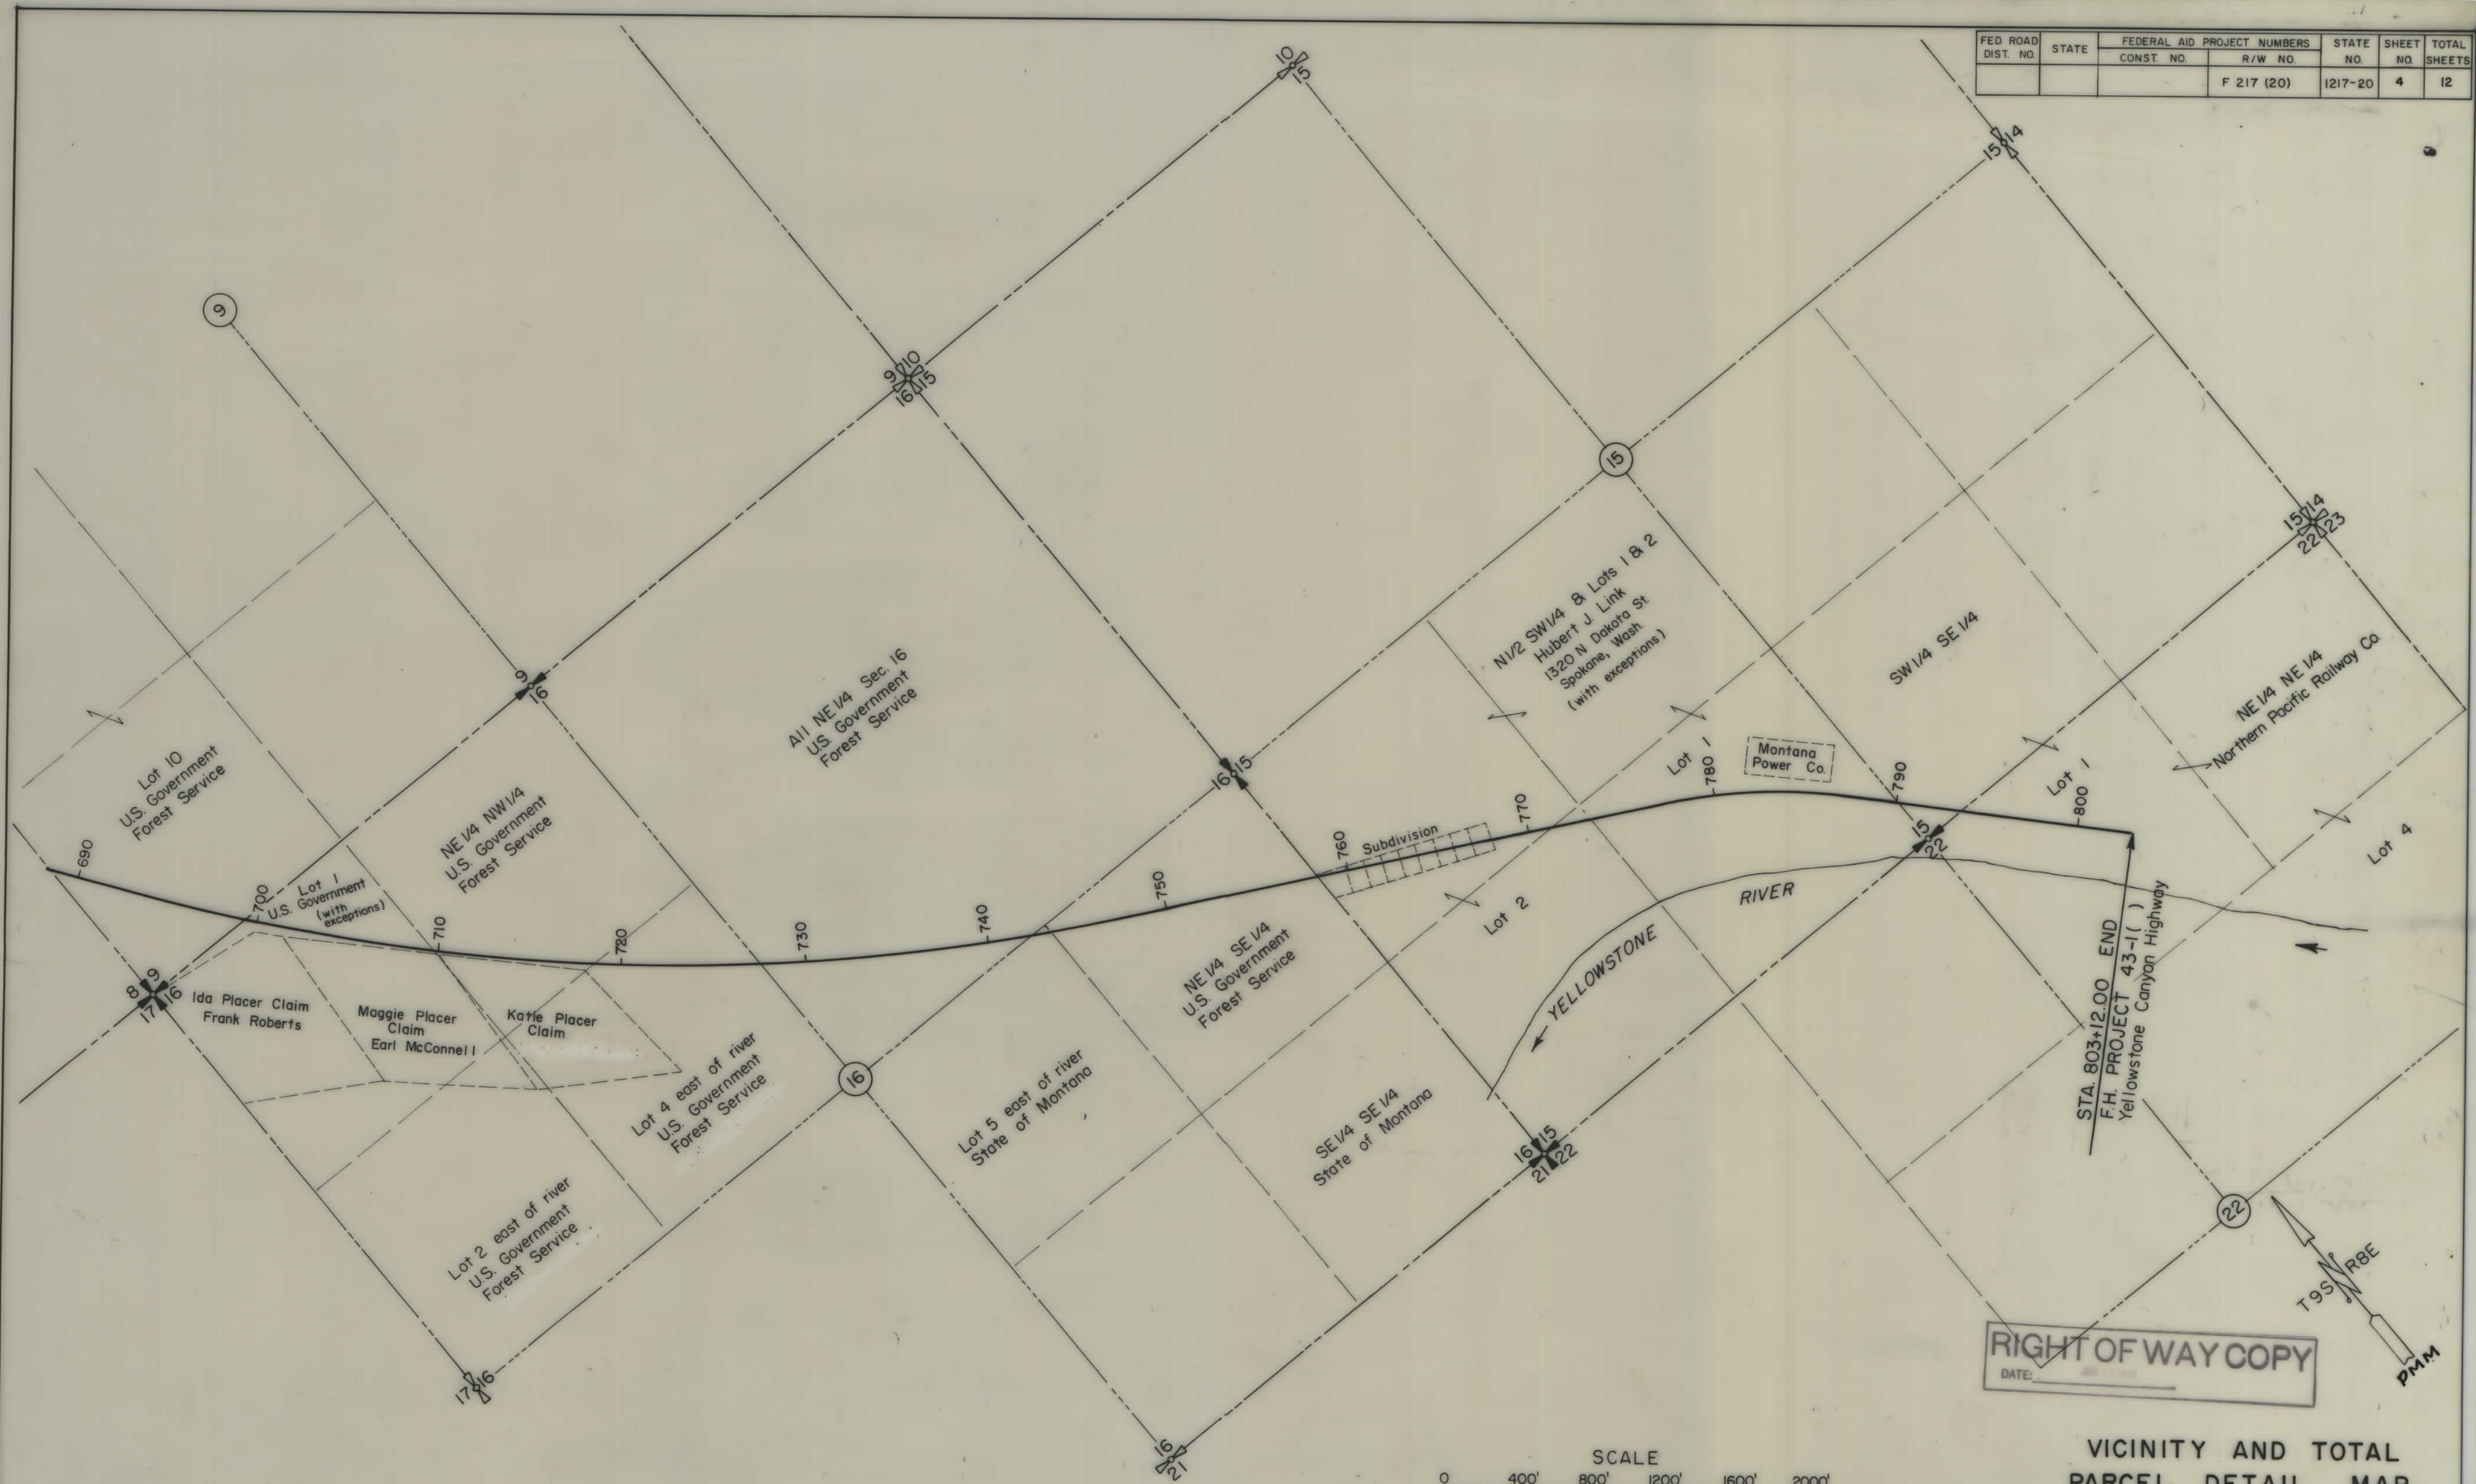

RIGHT OF WAY COPY
DATE: _____


VICINITY AND TOTAL
PARCEL DETAIL MAP
SHEET 2 OF 2

SCALE
0 400' 800' 1200' 1600' 2000'

MAP TRANS. TO R/W _____
MAP REVISED _____
B.P.R. APPROVAL 5-9-69 _____

OWNERSHIPS							
PARCEL	NAME	ADDRESS	TOTAL AREA	GROSS TAKING	LT-REMAINDER-RT	P.T.W. ACREAGE	NET TAKE ACREAGE
1	EDWARD & ANNA PAPESH	GARDINER, MONTANA	SEE	SHEET	NO. 7		

FED. ROAD DIST. NO.	STATE	FED. AID PROJECT NUMBERS		STATE NO.	SHEET NO.	TOTAL SHEETS
		CONST. NO.	R/W NO.			
			F 217 (20)	1217-20	5	12

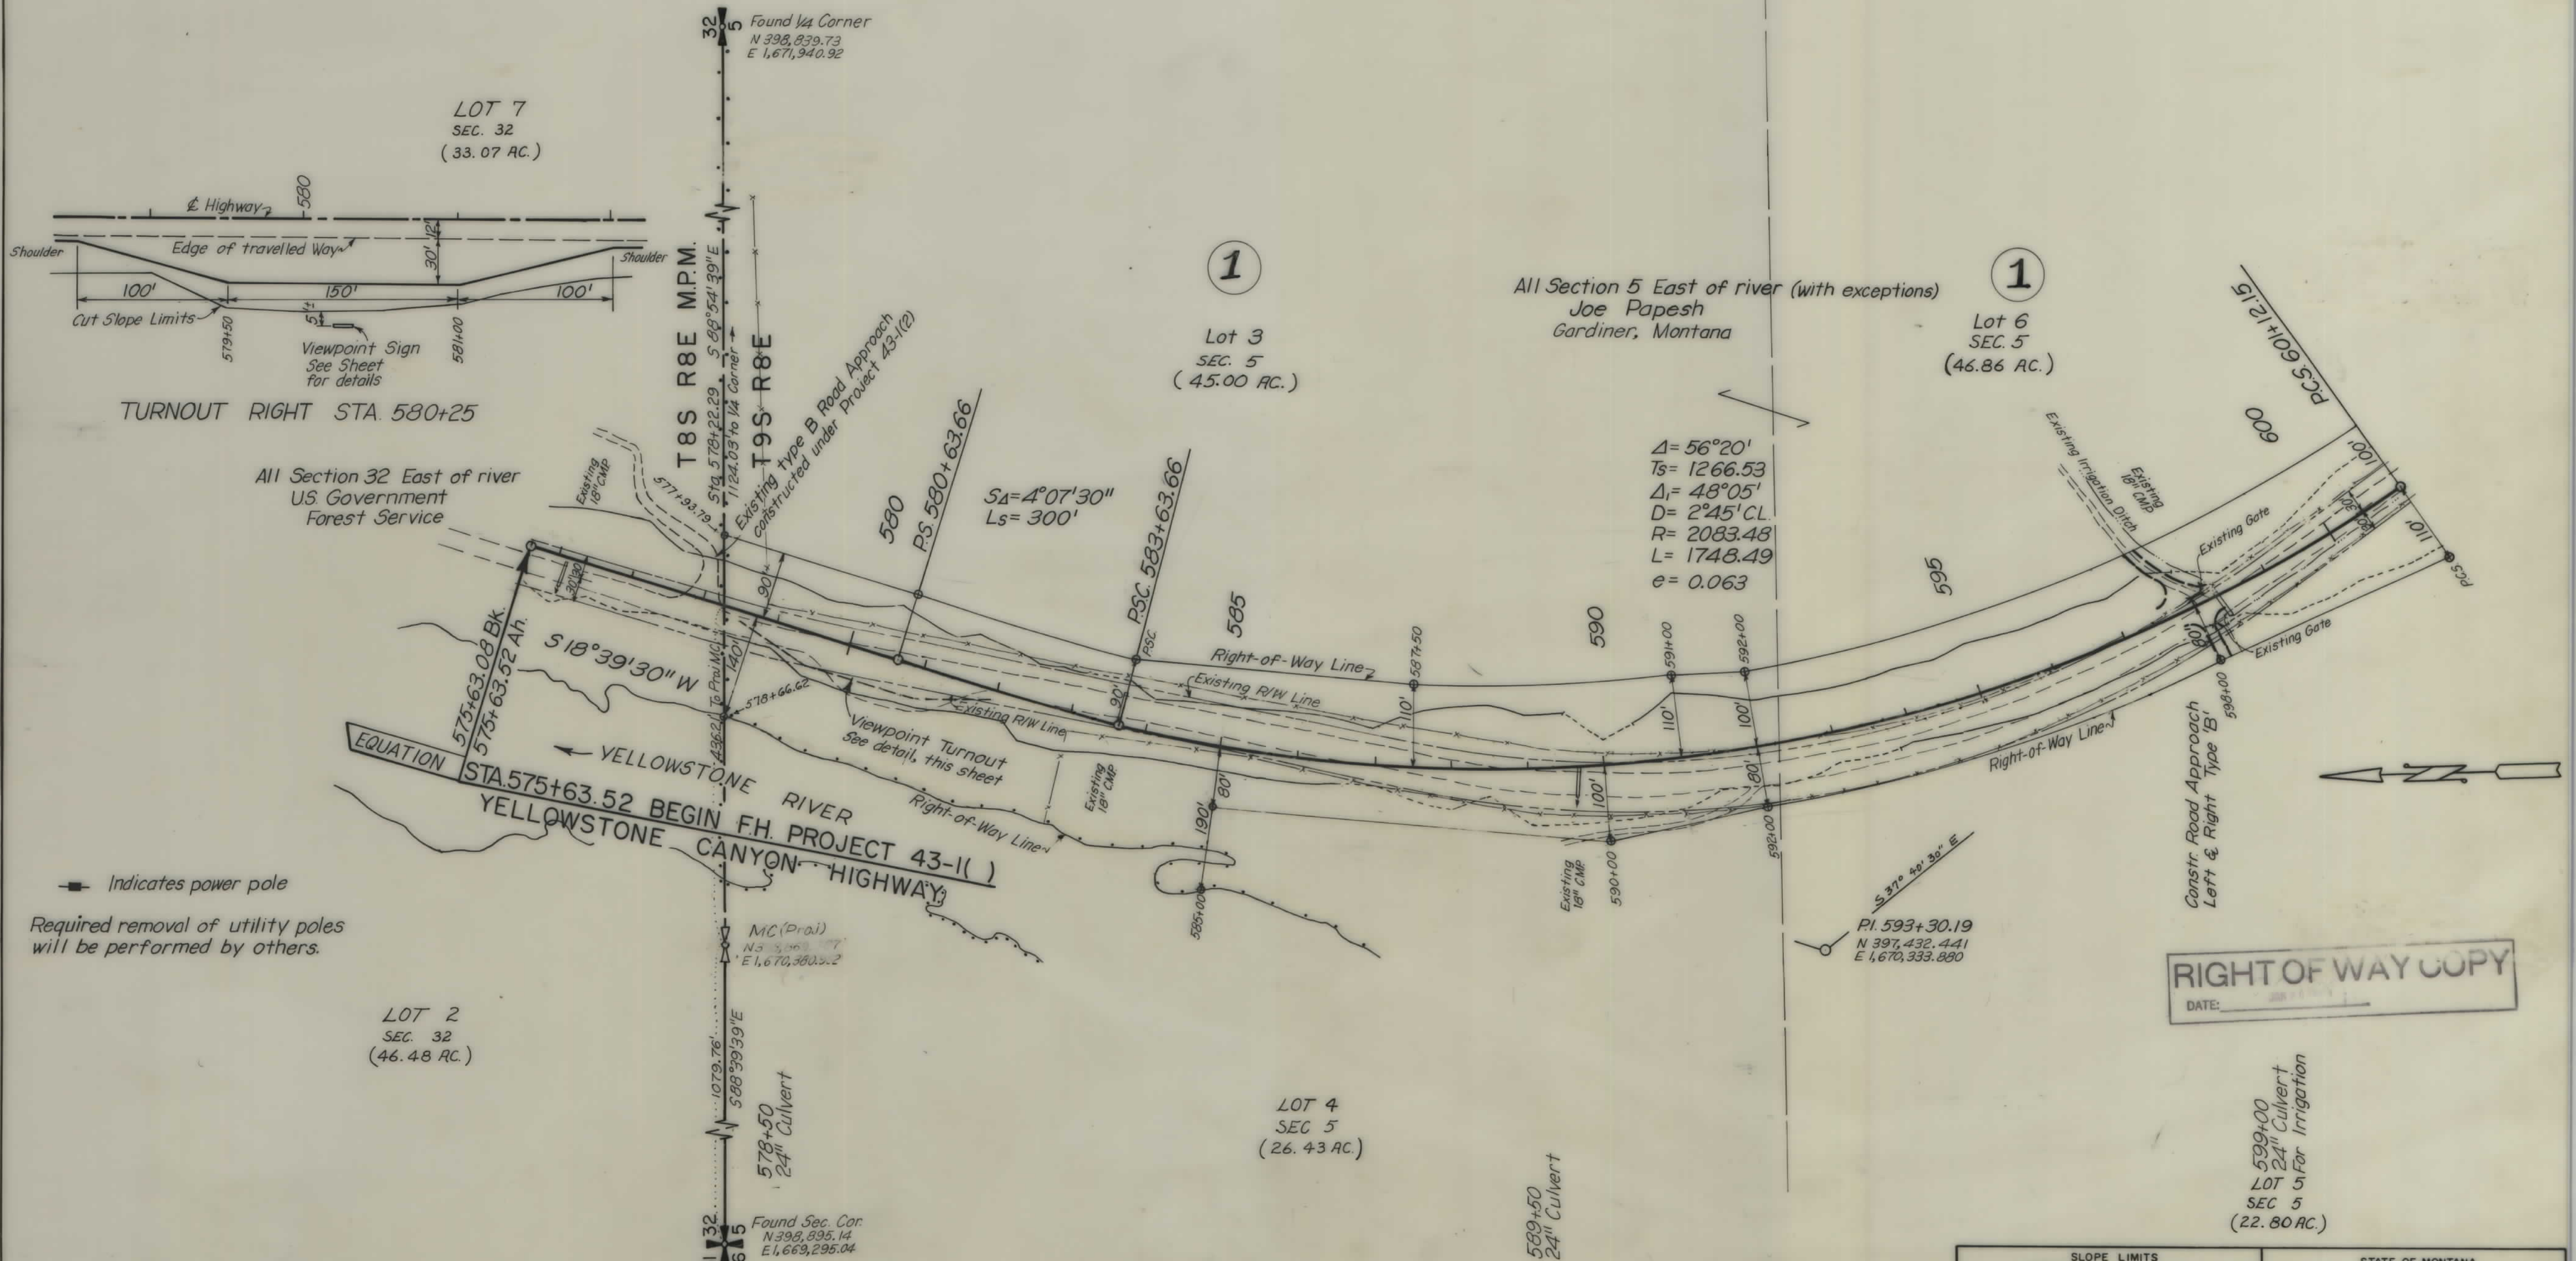

RIGHT OF WAY COPY
DATE: _____

SLOPE LIMITS		STATE OF MONTANA	
TOP OF CUT	-----	STATE HIGHWAY COMMISSION	
TOE OF FILL	-----		
MAP TRANS. TO R/W	-----	LAND REQUIRED FOR RIGHT OF WAY	
MAP REVISED	-----		
B.P.R. APPROVAL	5-9-69	PARK	COUNTY
		SCALE 1"=100' MAP COMPLETED	

599+00
24" Culvert
LOT 5
SEC 5
(22.80 AC.)

589+50
24" Culvert

LOT 4
SEC 5
(26.43 AC.)

LOT 2
SEC 32
(46.48 AC.)


Lot 6
SEC 5
(46.86 AC.)

Lot 3
SEC 5
(45.00 AC.)

LOT 7
SEC 32
(33.07 AC.)

PLAN	DATE
SUPPLIER	BY
NOTES	1968
ALIGNED CHECKED	G. Robertson
FT. OF WAY CHECKED	R. Giles
DRAWING	9-68

FED. ROAD DIST. NO.	STATE	FED. AID PROJECT NUMBERS		STATE NO.	SHEET NO.	TOTAL SHEETS
		CONST. NO.	R/W NO.			
			F 217 (20)	1217-20	6	12

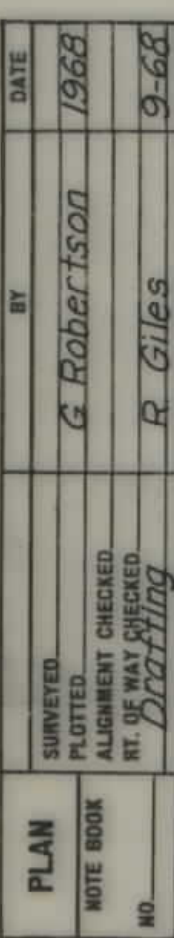

SLOPE LIMITS TOP OF CUT _____ TOE OF FILL _____ MAP TRANS. TO R/W _____ MAP REVISED _____ B.P.R. APPROVAL <u>5-9-69</u>	STATE OF MONTANA STATE HIGHWAY COMMISSION LAND REQUIRED FOR RIGHT OF WAY PARK _____ COUNTY _____ SCALE 1"=100' MAP COMPLETED _____
---	--

OWNERSHIPS							
PARCEL	NAME	ADDRESS	TOTAL AREA	GROSS TAKING	LT-REMAINDER-RT	P.T.W. ACREAGE	NET TAKE ACREAGE
1	EDWARD & ANNA PAPESH	GARDINER, MONTANA	1179.3 AC.	29.3 AC.	1123.2 AC.	26.8 AC.	10.8 AC.
2	LYFORD & LUCINDA DORE	GARDINER, MONTANA	1.95 AC.	0.41 AC.	1.54 AC.	0	0.41 AC.
3	ANTON & AGNES STERMITZ	GARDINER, MONTANA	SEE SHEET NO. 8	3 SHEET	NO. 8	0	0.41 AC.

FED. ROAD DIST. NO.	STATE	FED. AID PROJECT NUMBERS		STATE NO.	SHEET NO.	TOTAL SHEETS
		CONST. NO.	R/W NO.			
			F 217 (20)	1217-20	7	12

All Section 5 East of river (with exceptions)
Joe Papesh
Gardiner, Mont.

Found Section Corner
N 393,405.96
E 1,674,576.49

Parkview No. 1
Mining Claim

Parkview No. 2
Mining Claim

Parkview No. 3
Mining Claim

Parkview No. 4
Mining Claim

1
Lot 15
SEC. 5
(34.69 AC.)

POT 640+00.00
N 393,244.21
E 1,672,549.06

S 8°16'E

S₄ = 3°00'
L_s = 300'

Δ = 26°23'
T_s = 821.78
Δ_i = 20°23'
D = 2°00' C.L.
R = 2864.79
L = 1019.17
e = 0.051

3
Lot 10 SEC. 8
(37.77 AC.)

RIGHT OF WAY COPY

DATE: JUN 29 1989

SLOPE LIMITS TOP OF CUT TOE OF FILL		STATE OF MONTANA STATE HIGHWAY COMMISSION LAND REQUIRED FOR RIGHT OF WAY	
MAP TRANS. TO R/W		PARK	COUNTY
MAP REVISED		SCALE 1"=100' MAP COMPLETED	
B.P.R. APPROVAL	5-9-89, 5-11-89, 5-24-89		

Remove Existing Box Culvert
Install 87"x63" Pipe Arch Culvert

645+67
18" IRR. PIPE

645+75
18" IRR. PIPE

646+00
18" Culvert

646+10
8" Culvert

647+80
24" Culvert

648+10
18" Culvert

648+10
24" Culvert

649+00
24" Culvert

650+00
24" Culvert

652+60 (SKEWED)
24" Culvert
For Irrigation

658+00
24" Culvert

LOT 1
SEC. 8
(5.09 AC.)

643+09
36" Culvert

645+67
18" IRR. PIPE

645+75
18" IRR. PIPE

646+00
18" Culvert

646+10
8" Culvert

647+80
24" Culvert

648+10
18" Culvert

648+10
24" Culvert

649+00
24" Culvert

650+00
24" Culvert

3
Lot 9
SEC. 8
(40.33 AC.)

Anton & Agnes Stermitz
Gardiner, Montana

2
Lyford W & Lucinda M Dore
Gardiner, Mont.

MC Iron Pin Found
N 393,443.59
E 1,672,054.50

YELLOWSTONE RIVER

ST. 634 + 85 BEG. DRAIN EASEMENT
ST. 635 + 15 END DRAIN EASEMENT

633+50
24" Culvert


635+00
24" Culvert

PLAN	DATE	BY
SUBMITTED	1988	G. Robertson
PLOTTED		
ALIGNMENT CHECKED		
RT. OF WAY CHECKED		
DRAWING		
NO.	9-68	R. Giles

OWNERSHIPS						
PARCEL	NAME	ADDRESS	TOTAL AREA	GROSS TAKING	LT-REMAINDER-RT	NET TAKE
5	UNITED STATES GOVERNMENT	BOX 130, BOZEMAN, MONTANA	SEE	SHEET	NO. 11	
8	USA, U.S. GOVERNMENT		SEE	SHEET	NO. 9	
9	STATE OF MONTANA	HELENA, MONTANA	26.7 AC.	0.6 AC.	0	26.1 AC.

FED. ROAD DIST. NO.	STATE	FED. AID PROJECT NUMBERS		STATE NO.	SHEET NO.	TOTAL SHEETS
		CONST. NO.	R/W NO.			
			F 217 (20)	1217-20	10	12


PLAN	DATE	BY
SURVEYED	1968	G. Robertson
PLOTTED		
ALIGNMENT CHECKED		
NOTES CHECKED		
DRAWING		R. Giles
NO.		968

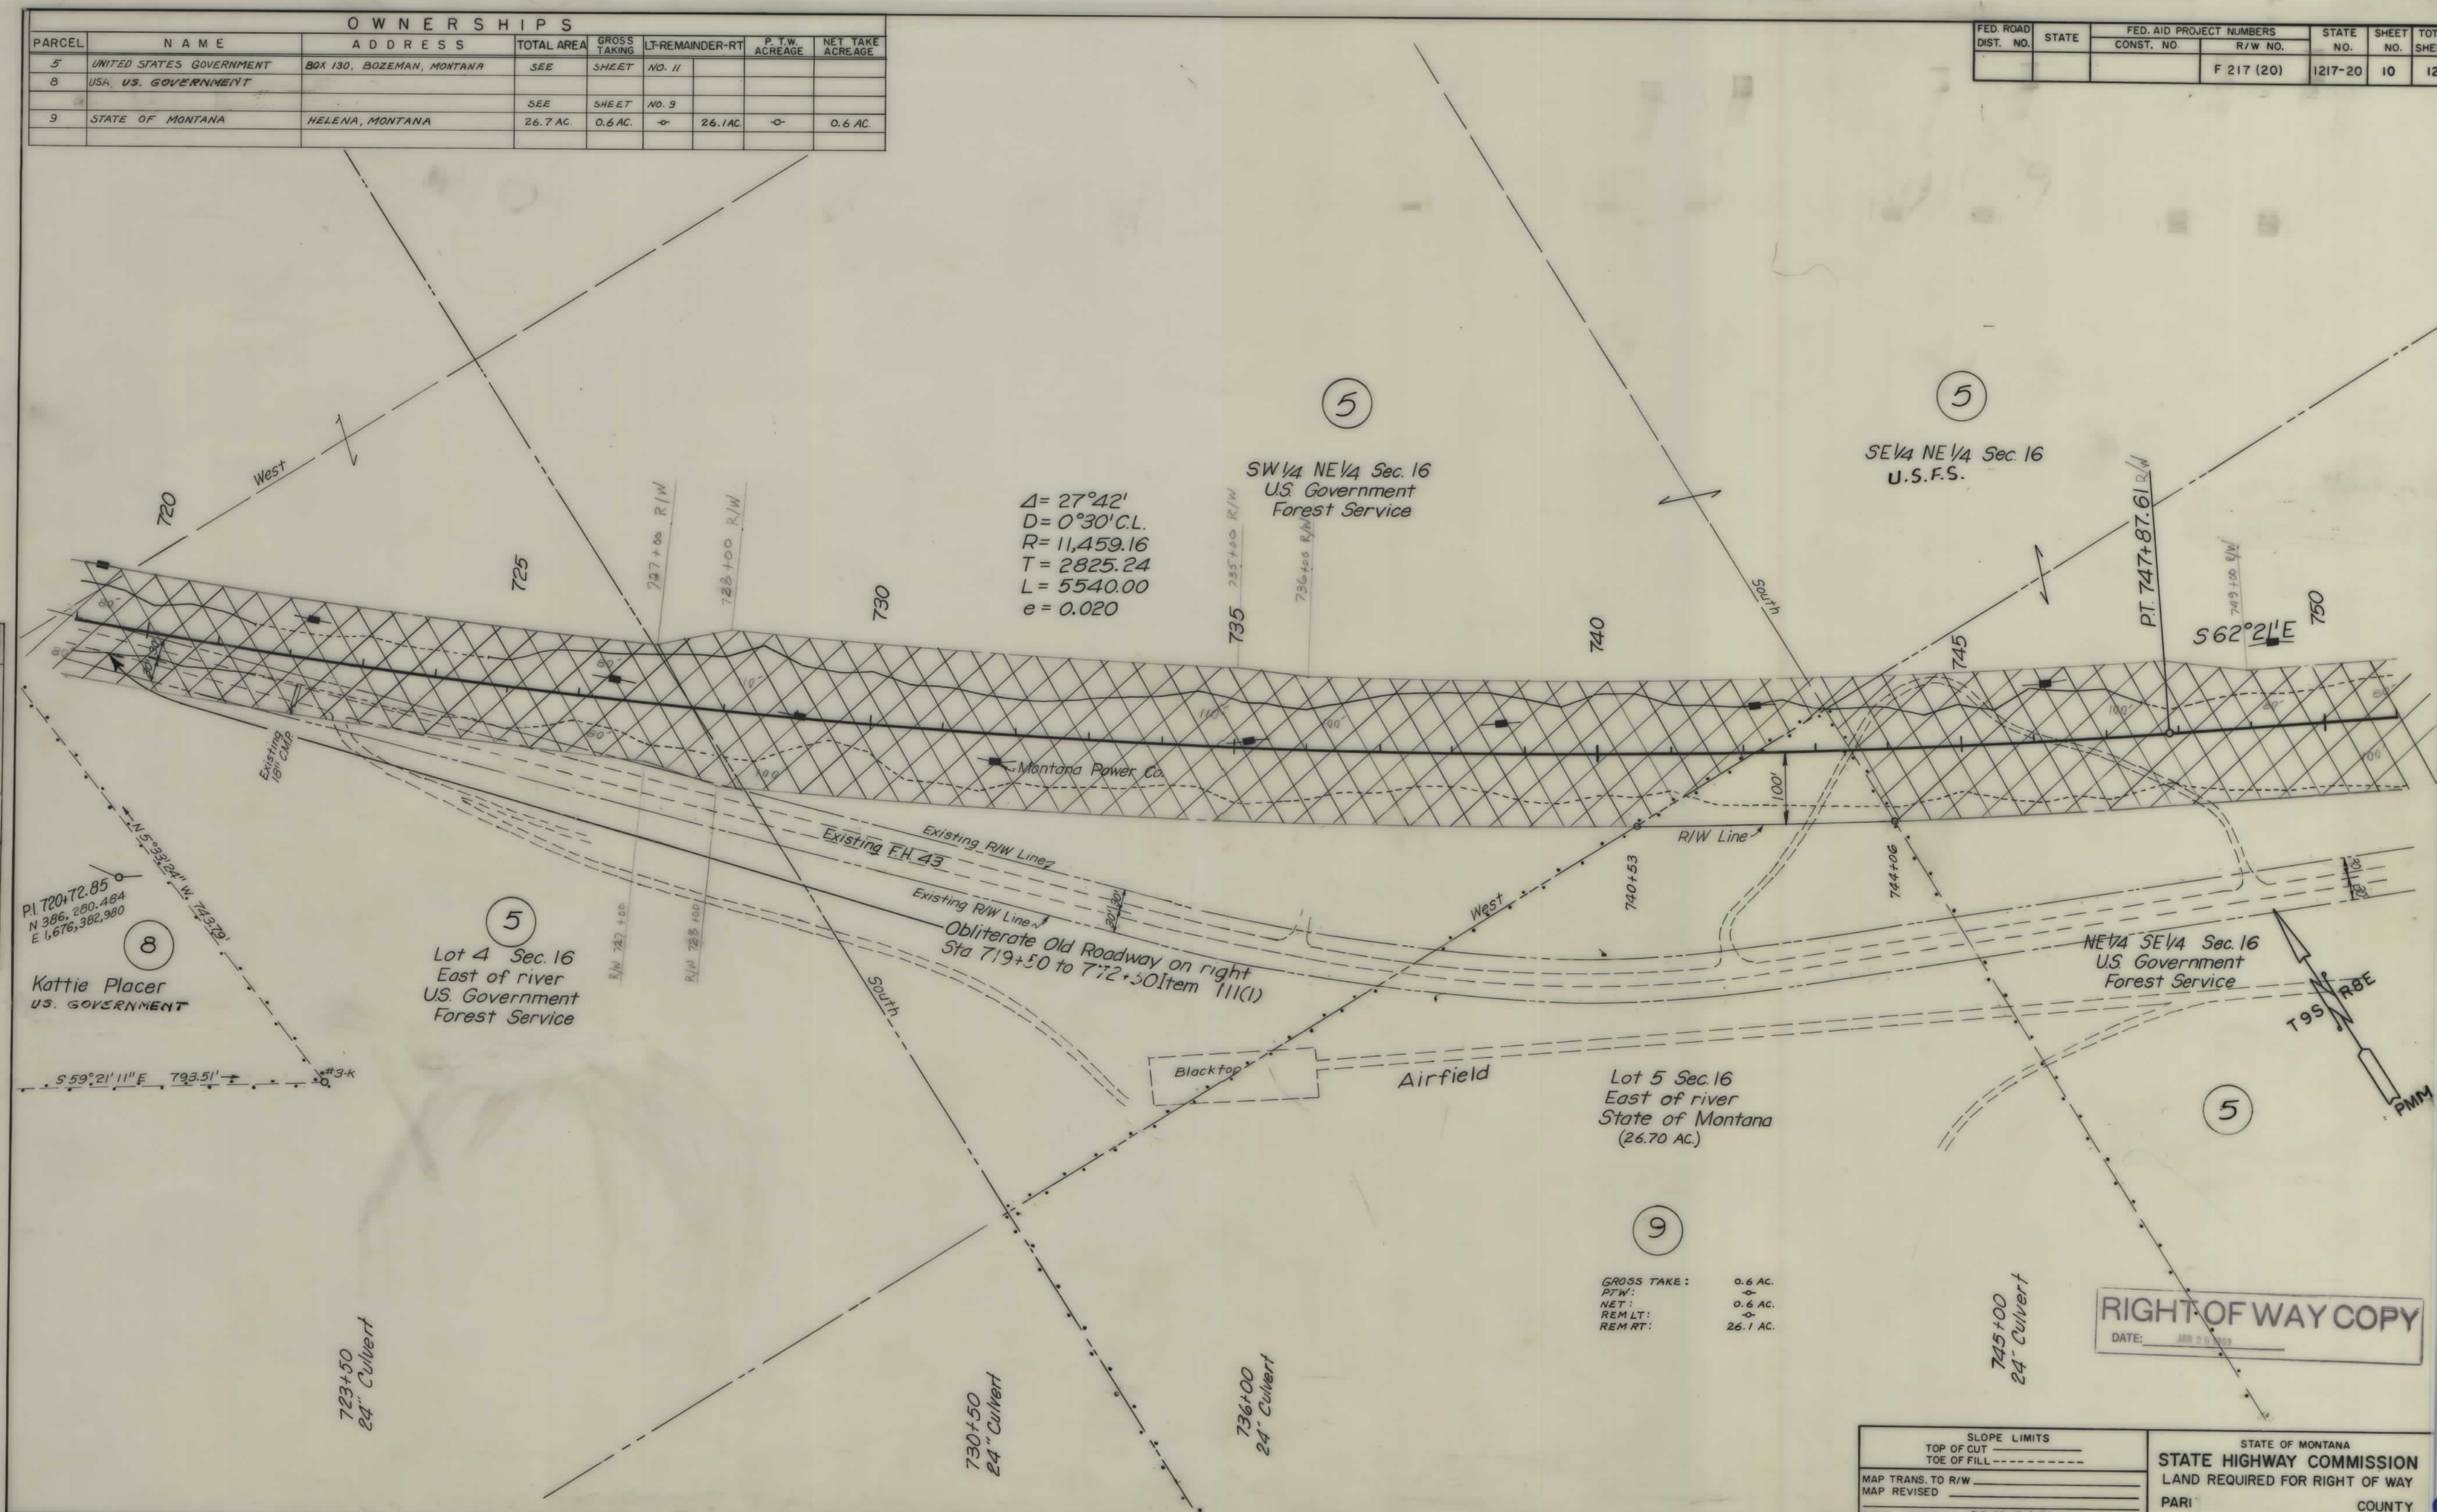

SLOPE LIMITS		STATE OF MONTANA	
TOP OF CUT	-----	STATE HIGHWAY COMMISSION	
TOE OF FILL	-----		
MAP TRANS. TO R/W		LAND REQUIRED FOR RIGHT OF WAY	
MAP REVISED		PARI COUNTY	
B.P.R. APPROVAL 59-69, 2-4-70,		SCALE 1"=100' MAP COMPLETED	

OWNERSHIPS								
PARCEL	NAME	ADDRESS	TOTAL AREA	GROSS TAKING	LT-REMAINDER-RT	P.T.W. ACREAGE	NET TAKE ACREAGE	CONST. EASE.
10	HUBERT & DONNA LINK	EAST 618 MISSION AVE. SPOKANE, WASH.	119.7 AC.	15.5 AC.	79.7 AC.	20.5 AC.	5.3 AC.	10.2 AC.
11	MONTANA POWER CO.	BUTTE, MONTANA	2.1 AC.	0.2 AC.	1.9 AC.	-0-	-0-	0.2 AC.
12	N.P. RAILWAY CO.			5.3 AC.	-0-	-0-	1.7 AC.	3.6 AC.

FED. ROAD DIST. NO.	STATE	FED. AID PROJECT NUMBERS		STATE NO.	SHEET NO.	TOTAL SHEETS
		CONST. NO.	R/W NO.			
			F 217 (20)	1217-20	12	12

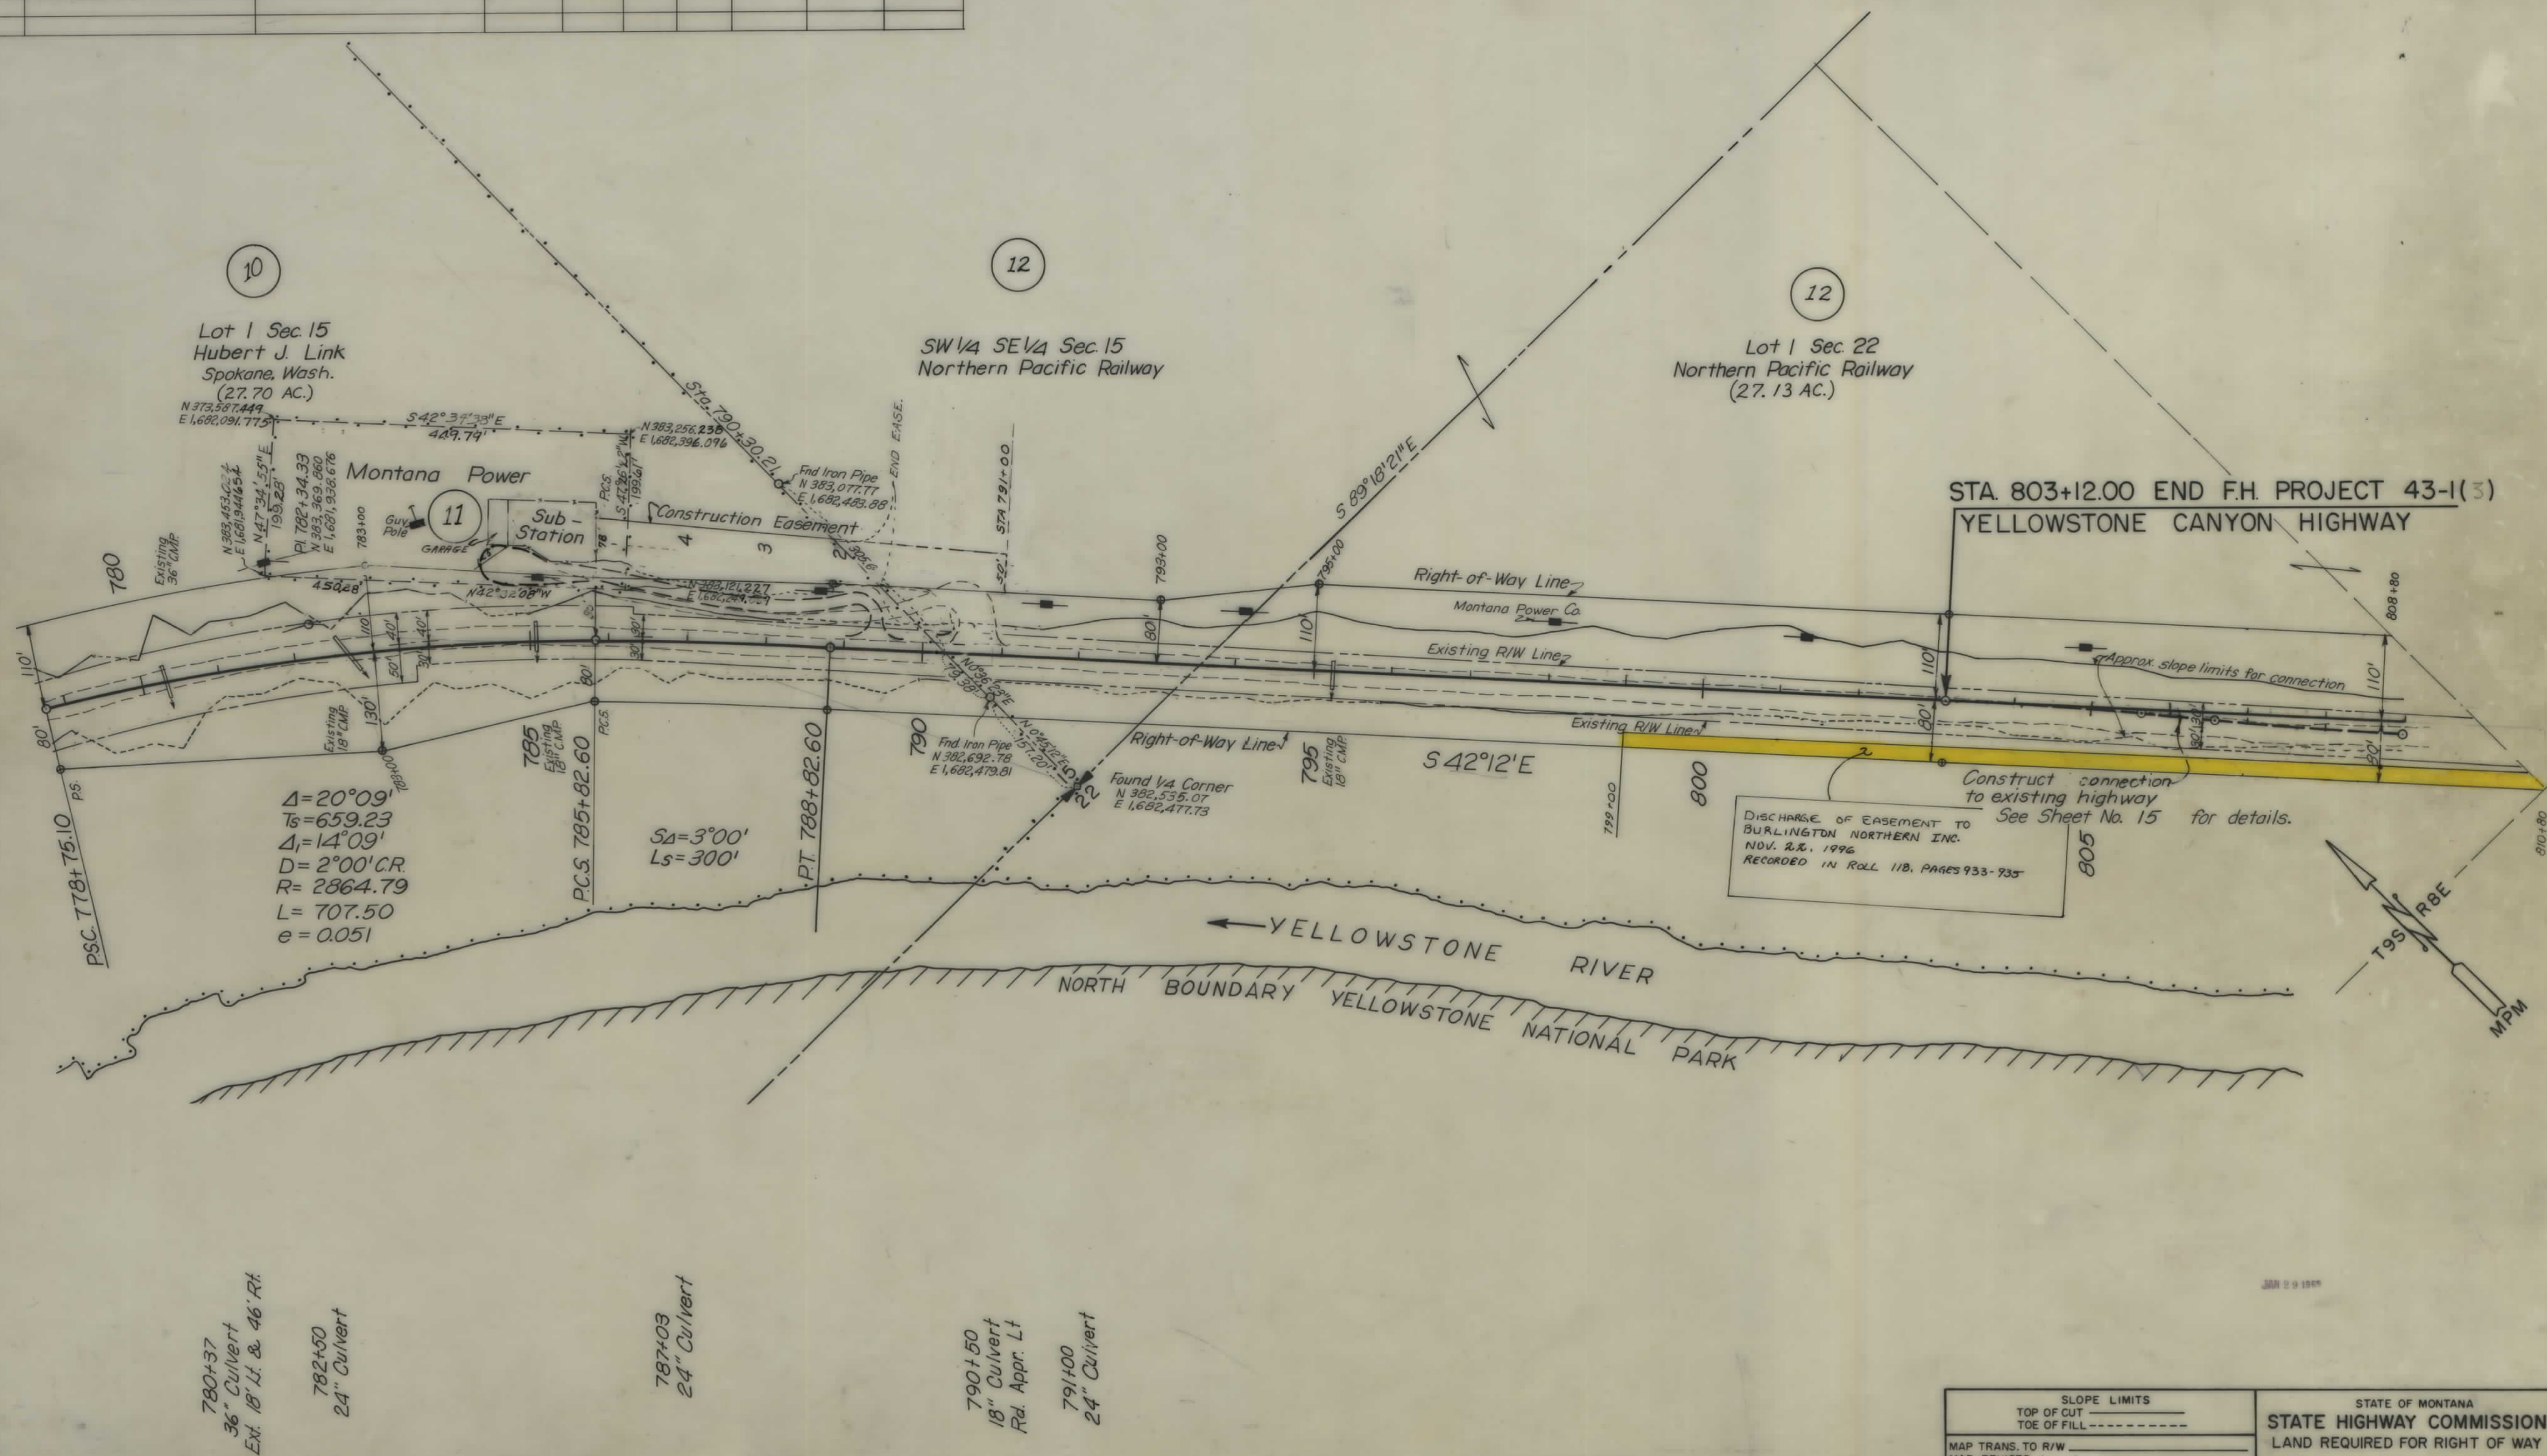

SLOPE LIMITS		STATE OF MONTANA	
TOP OF CUT	-----	STATE HIGHWAY COMMISSION	
TOE OF FILL	-----	LAND REQUIRED FOR RIGHT OF WAY	
MAP TRANS. TO R/W	-----	PARK COUNTY	
MAP REVISED	-----	SCALE 1"=100' MAP COMPLETED	
B.P.R. APPROVAL	5-9-69, 11-19-69, 5, 11, 70		