



PLANS
NOT
TO
SCALE

FED. ROAD DIST. NO.	STATE	FED. AID PROJ. NO.	R/W NO.	SHEET NO.	TOTAL SHEETS
8	MONT.	F217 (B)	1217-08	1	6

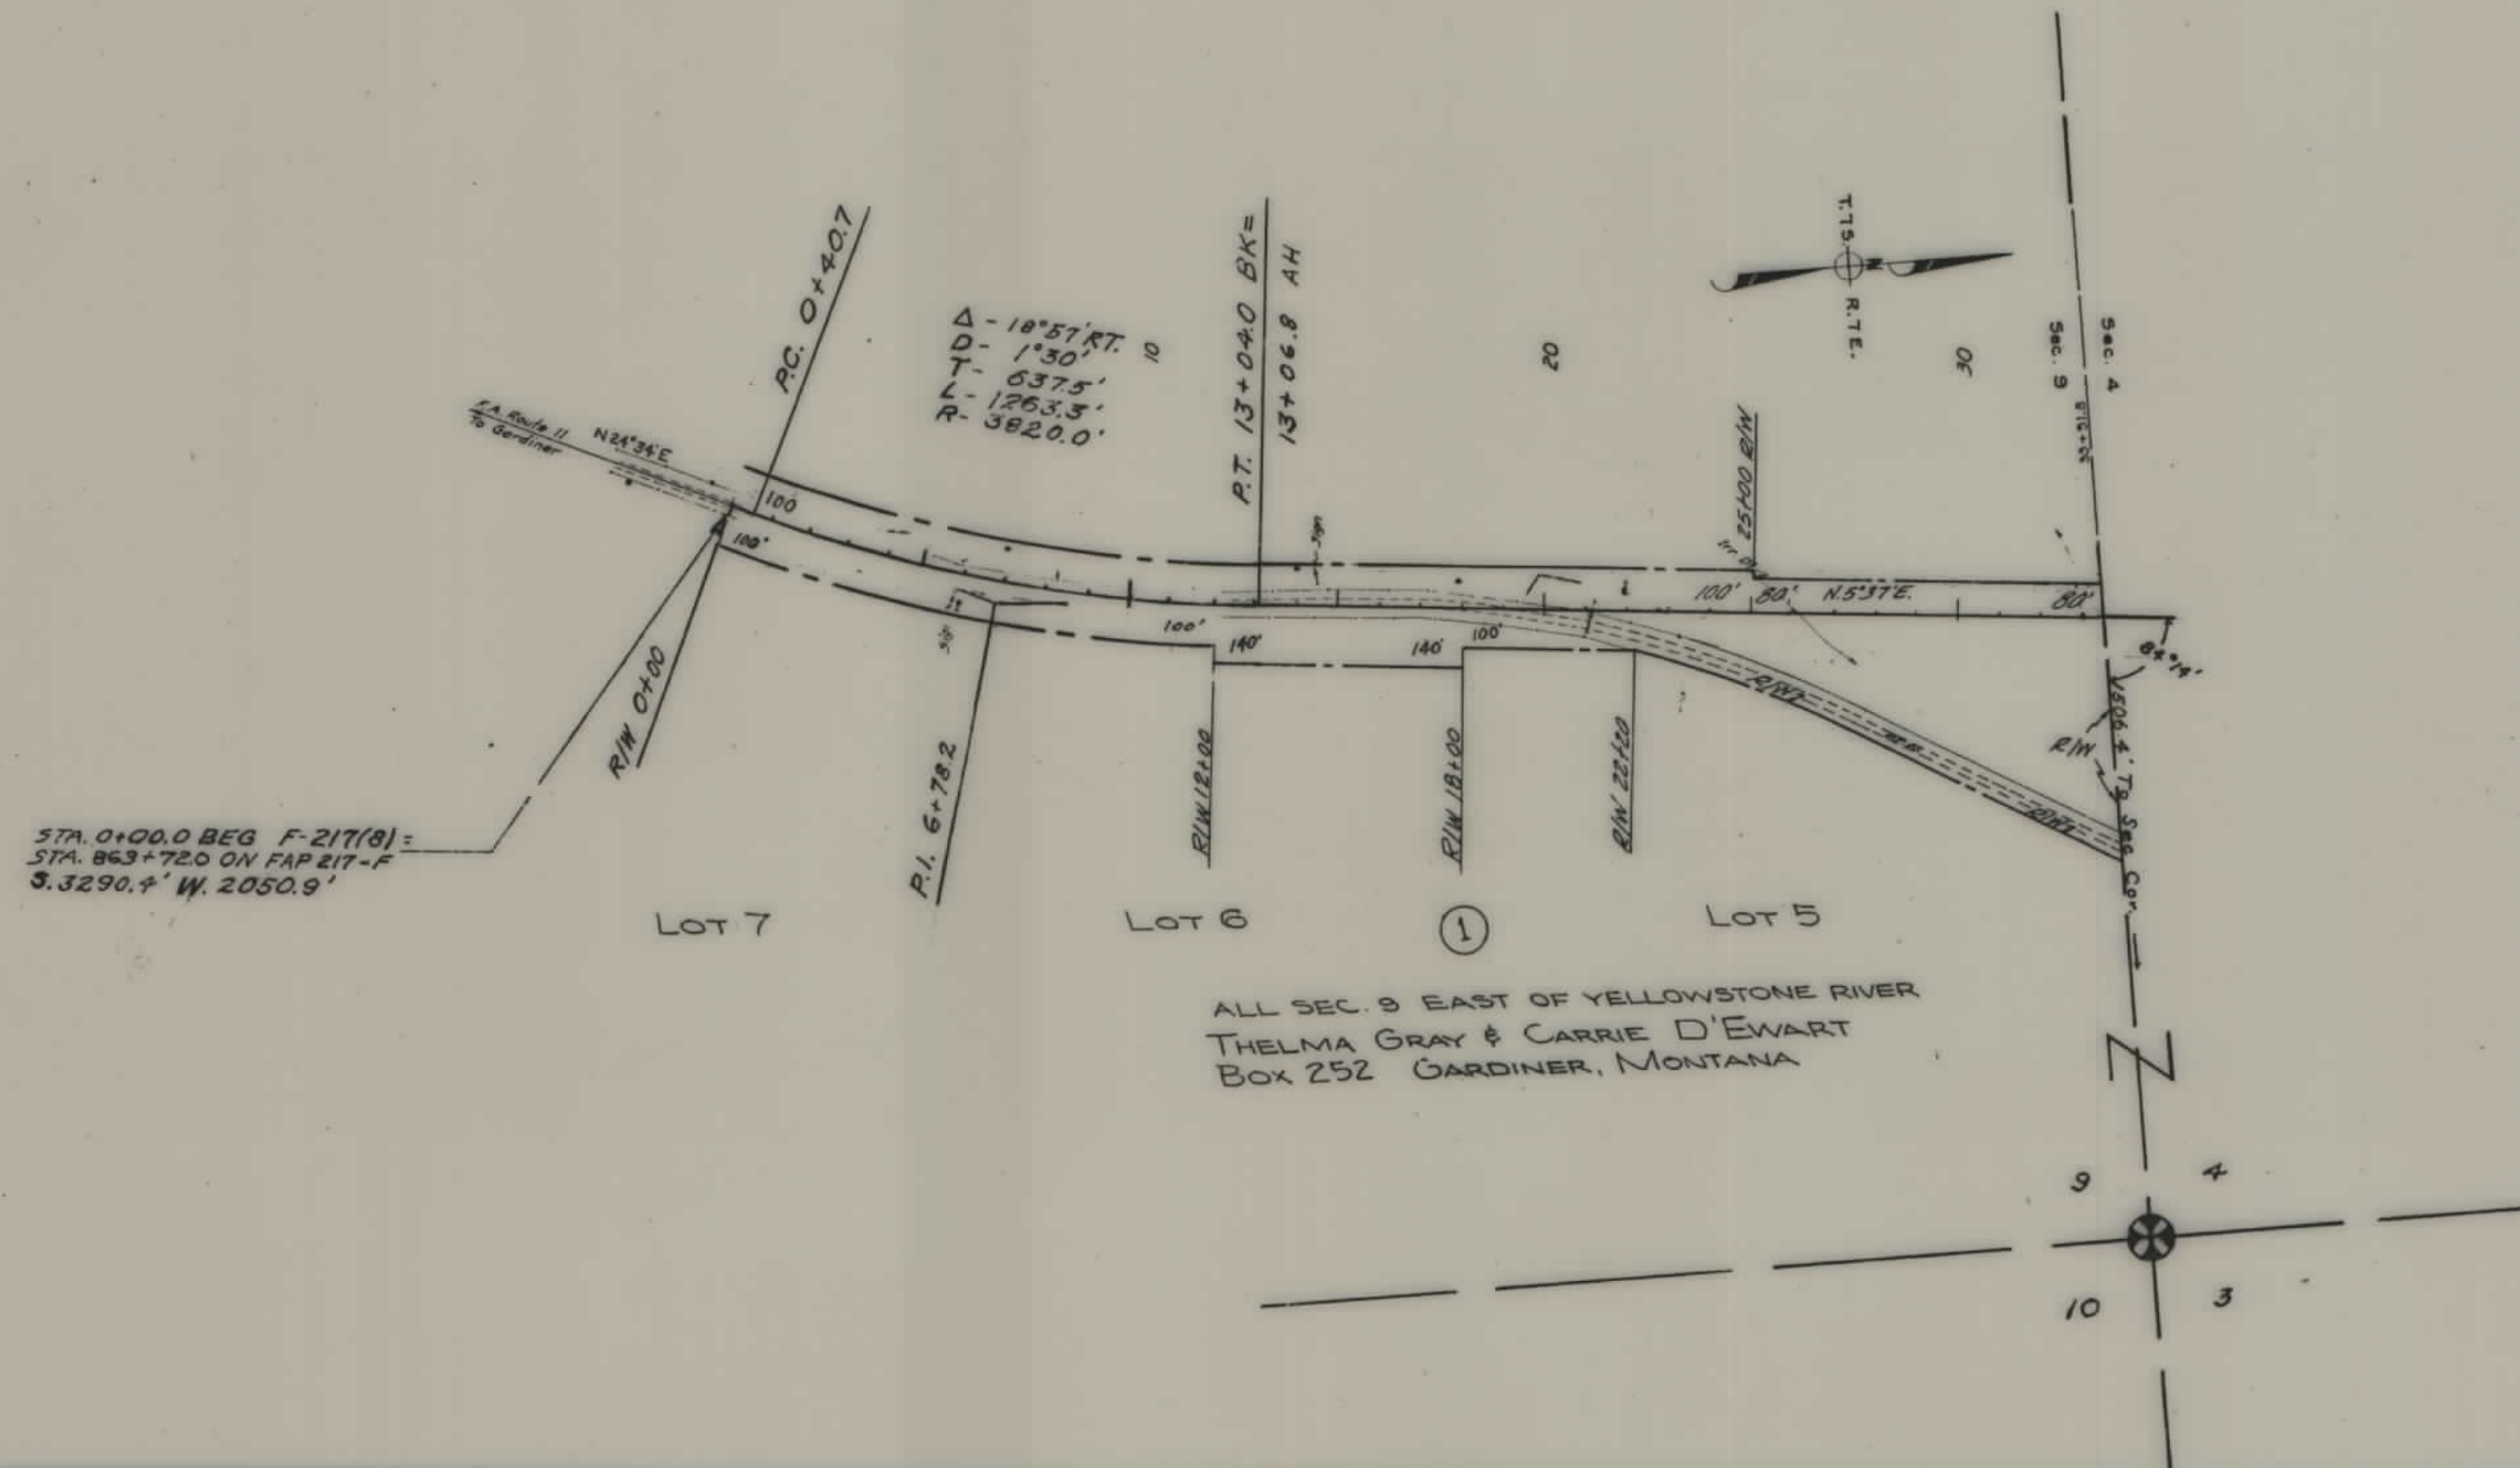

STATE OF MONTANA
STATE HIGHWAY COMMISSION
LAND REQUIRED FOR RIGHT OF WAY
PARK COUNTY
SCALE 1"=400' MAP COMPLETED 3-20-57'

FED. ROAD DIST. NO.	STATE	FED. AID PROJ. NO.	R/W NO.	SHEET NO.	TOTAL SHEETS
8	MONT.	F 217(8)	1217-08	2	6

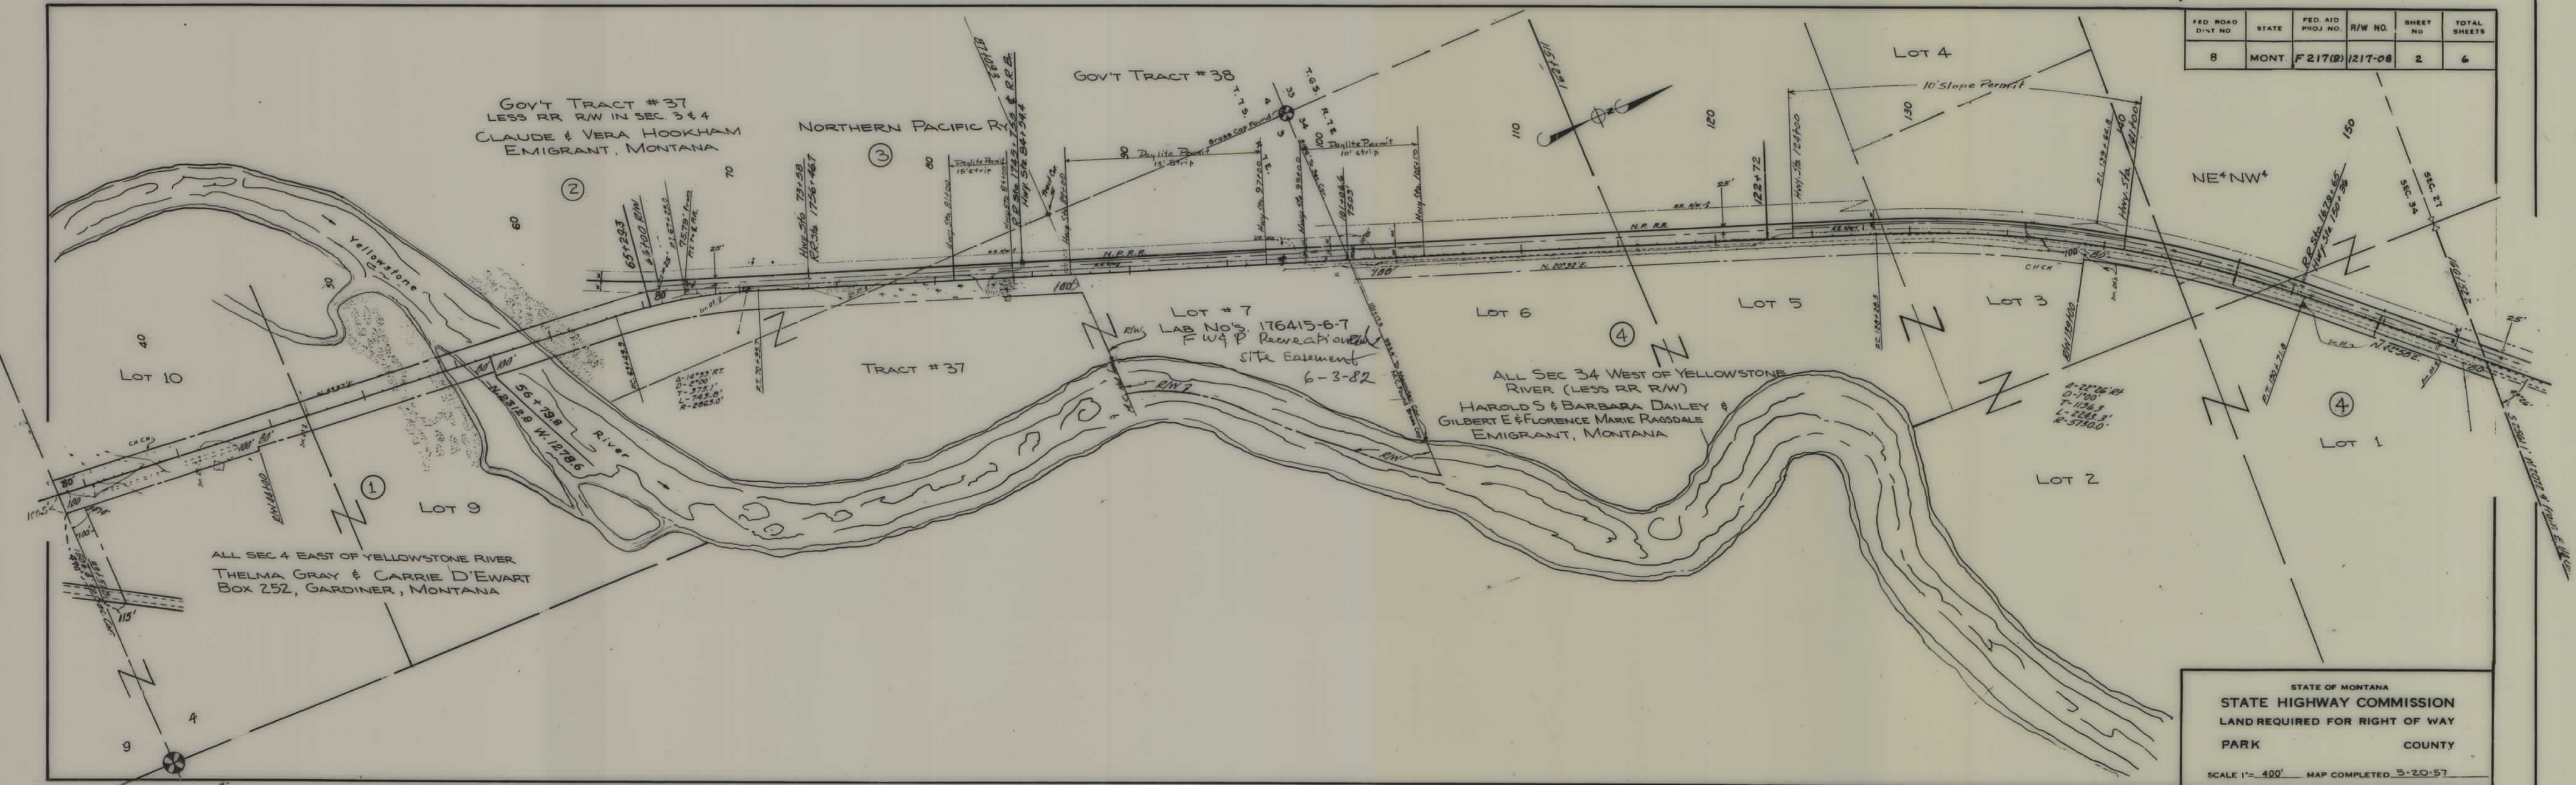

STATE OF MONTANA
 STATE HIGHWAY COMMISSION
 LAND REQUIRED FOR RIGHT OF WAY
 PARK COUNTY
 SCALE 1"=400' MAP COMPLETED 3-20-57

FED. ROAD DIST. NO.	STATE	FED. AID PROJ. NO.	R/W NO.	SHEET NO.	TOTAL SHEETS
8	MONT.	F217(8)	1217-08	3	6

ALL SEC. 27 WEST OF YELLOWSTONE RIVER
(LESS NP RR R/W)
JAMES & RUTH A. STEWART;
ROBERT & PAULINE STEWART
MINOR, MONTANA

HAROLD S. & BARBARA DAILEY &
GILBERT E. & FLORENCE MARIE RAGSDALE
EMIGRANT, MONTANA

LOT 1
ALL SEC. 26 WEST OF RIVER
(LESS RR R/W)
JAMES & RUTH STEWART; ROBERT & PAULINE STEWART
MINOR, MONTANA


U.S. GOVT LOT 4
(STA 237+00.2 TO 243+04.5)
CLAUDE & VERA HOOKHAM
EMIGRANT, MONTANA

NORTHERN PACIFIC RY.
(SEE NOTE - NEXT SHEET)


Note - Parcel # 5 was written to the north line of Lot 4 & included all of Lot 4 southeast of the Ry. R/W. However the fence line at Sta. 237+69.2 is recognized as the property line between Parcel # 4 & # 6 & the 80' R/W between Sta. 237+69.2 & Sta. 243+04.5 was conveyed under Parcel # 6.

That part of Parcel # 5 between Sta. 234+51.8 & the north line of Lot 4 was described along a 0°30' curve with P.I. at Sta. 236+57.0.

STATE OF MONTANA
STATE HIGHWAY COMMISSION
LAND REQUIRED FOR RIGHT OF WAY
PARK COUNTY
SCALE 1"= 400' MAP COMPLETED 5-20-57

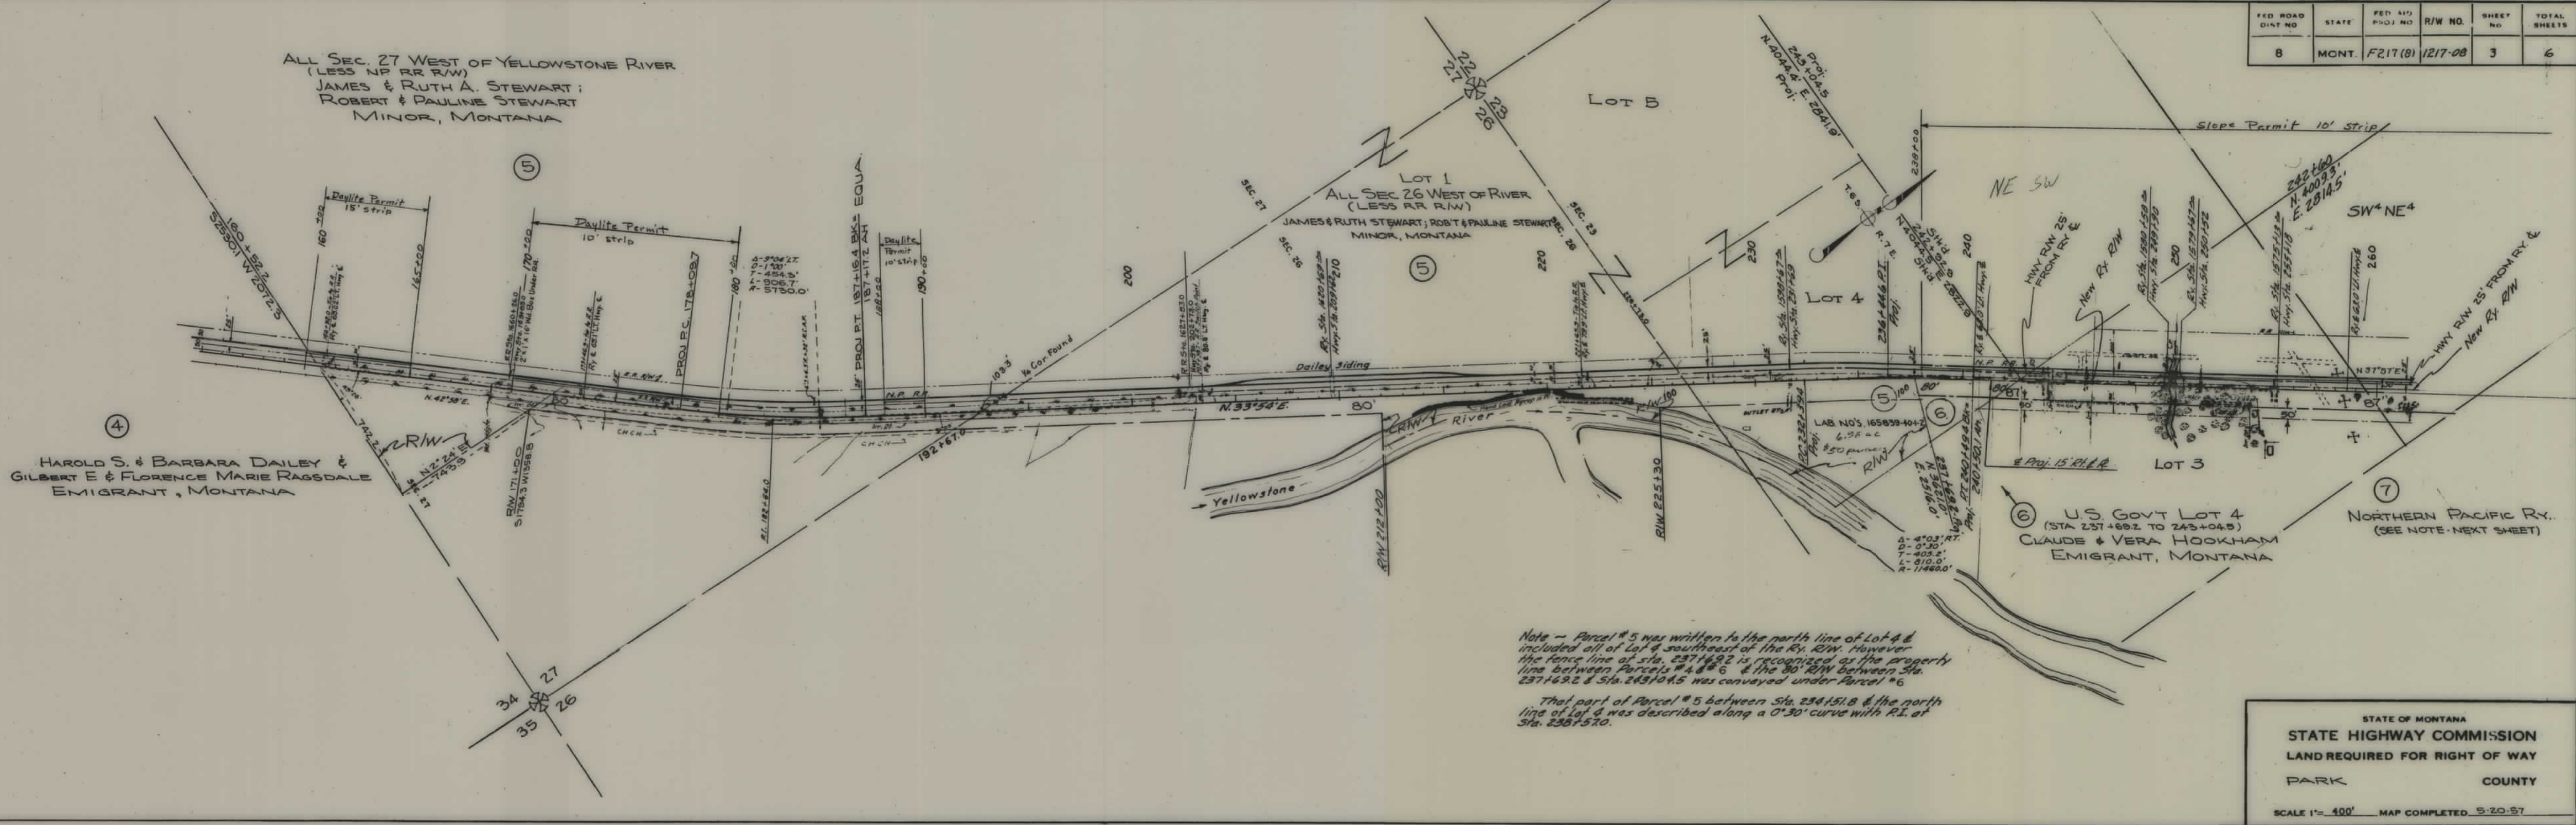

FED. ROAD DIST. NO.	STATE	FED. AID PROJ. NO.	R/W NO.	SHEET NO.	TOTAL SHEETS
8	MONT.	F217(8)	1217-08	5	6

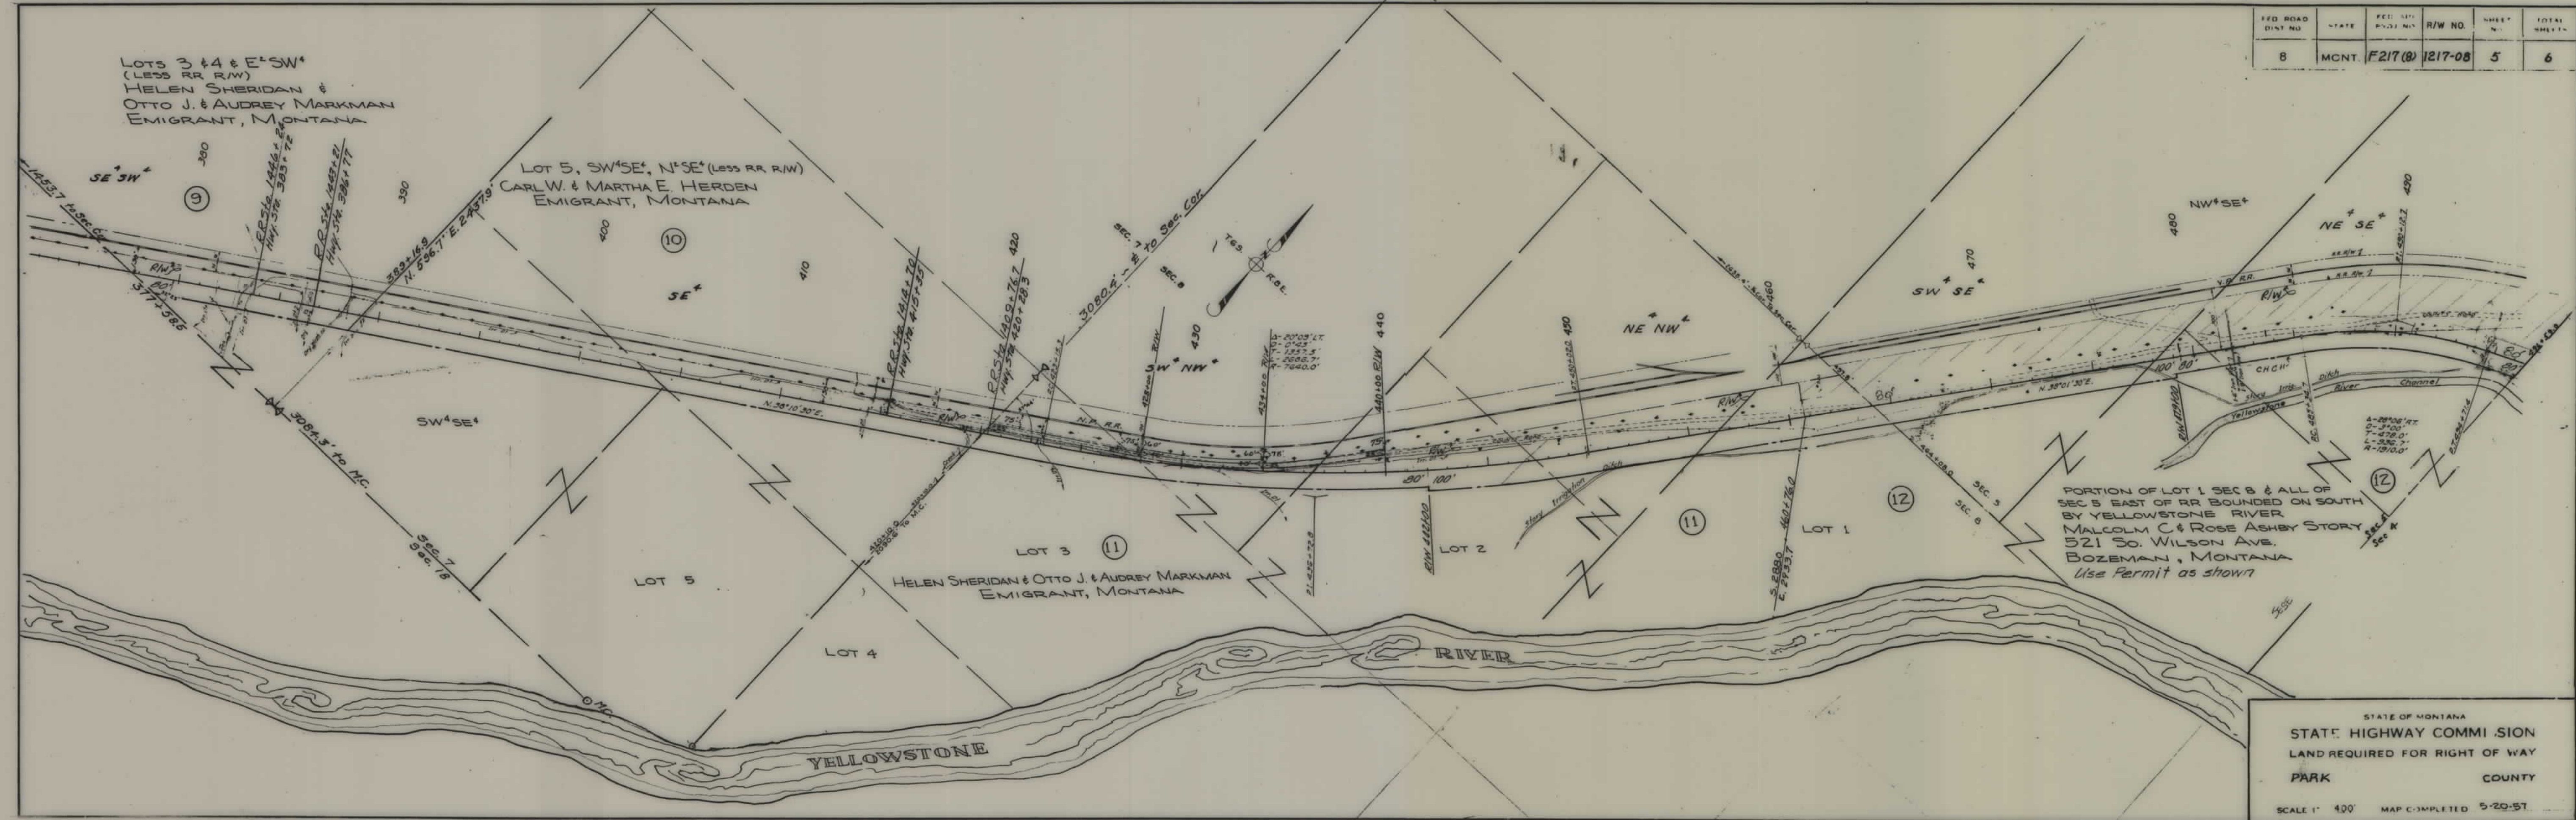

PORTION OF LOT 1 SEC 8 & ALL OF SEC 5 EAST OF RR BOUNDED ON SOUTH BY YELLOWSTONE RIVER
MALCOLM C & ROSE ASHBY STORY
521 So. Wilson Ave.
BOZEMAN, MONTANA
Use Permit as shown

STATE OF MONTANA
STATE HIGHWAY COMMISSION
LAND REQUIRED FOR RIGHT OF WAY
PARK COUNTY
SCALE 1" = 400' MAP COMPLETED 5-20-57

ROAD NO.	STATE	FET. NO.	R/W NO.	SHEET NO.	TOTAL SHEET.
8	MCNT	F 217(8)	1217-08	6	6

