


PLANS

NOT

TO

SCALE

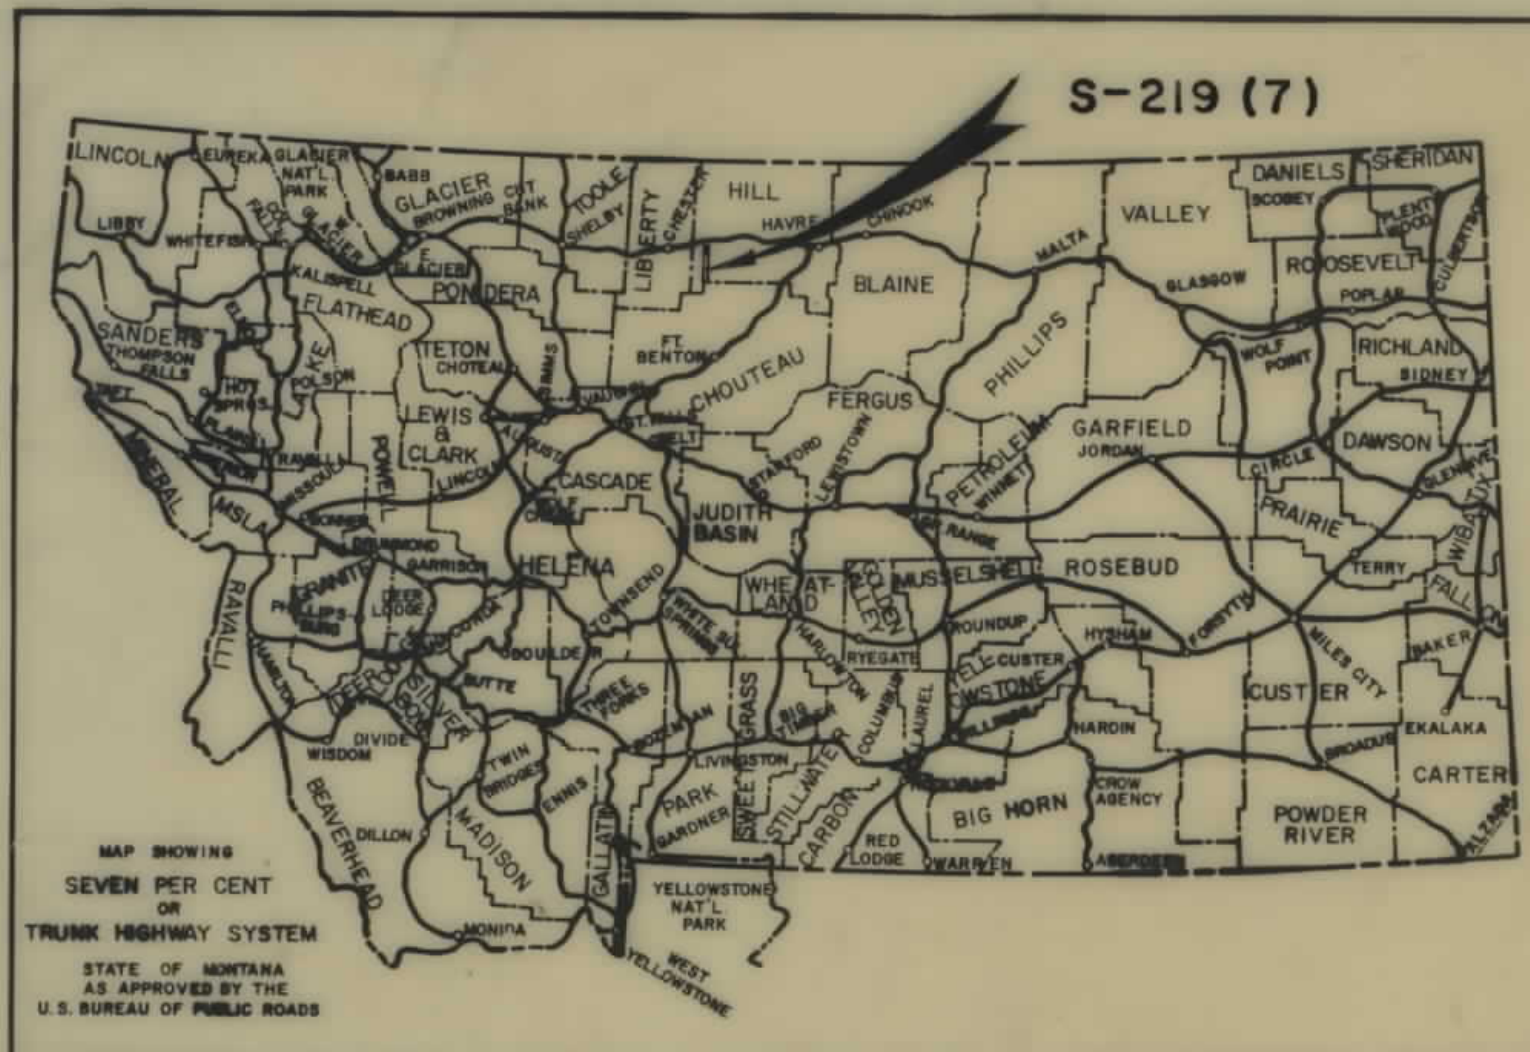

FED. ROAD DIST. NO.	STATE OF	FED. AID PROJECT NUMBERS		STATE NO.	SHEET NO.	TOTAL SHEETS
		CONST. NO.	R/W NO.			
8	MONTANA		S-219 (7)	3219-07	1	7

BIG SANDY - RUDYARD


STATE OF MONTANA
STATE HIGHWAY COMMISSION
RIGHT OF WAY PLAN OF
FEDERAL AID PROJECT NO. S-219(7) R/W
S-219() CONS'T.
BIG SANDY - RUDYARD
6.217 MILES

INDEX		
PARCEL NO.	OWNERSHIPS	SHEET NO.
1	SPICHER BROTHERS	2-3
2	ARTHUR J. EEN	2
3	VICTOR C. & AURELIA F. GATZMEIER	2-3
4	A.L. & H.M. KREJCI - J.L. LINCOLN ETAL 1/2	3-4
5	MARGARET G. YAECK - A.L. KREJCI, J.L. LINCOLN ETAL 1/2	3-4
6	GORDAN R. & LORINE TWEDT	4-5
7	A.L. & H.M. KREJCI - J.L. LINCOLN ETAL 1/2	4-5
8	OSWALD & FLORENTINE GORDER	5
9	RALPH W. & LOTTIE MAE KOEFOD	5
10	MIKE & PAULINE MURPHY JR. - V.C. & AURELIA GATZMEIER ETAL 1/2	5-6
11	CLARENCE LYNCH	6-7

CONVENTIONAL SIGNS

RIGHT OF WAY LINE	---
CENTERLINE (C) OR PROJECTED LINE	---
STK'D. CENTERLINE	---
PARCEL NUMBER	②
OWNERSHIP BOUNDARY	---
R/W USE EXISTING R/W LT OR RT.	---
PRESENT TRAVELED WAY (RT.W.)	---
R/W LINE FENCED	---
RAILROAD R/W	---
CONSTRUCTION LIMITS	CUT --- FILL ---
FENCE LINE	---
CONTROL OF ACCESS WITH FENCE	---
CONTROL OF ACCESS WITHOUT FENCE	---
GATE IN FENCE	---
CATTLE GUARD-24'	---
STATE & NATIONAL BORDER LINES	---
CITY OR TOWN LIMITS LINE	---
COUNTY LINE	---
RESERVATION LINE	---
TOWNSHIP & SECTION LINE	---
1/2 SECTION LINE	---
1/4 SECTION LINE	---
SECTION CORNER	FOUND UNFOUND
1/4 SECTION COR.	① ②
1/16 SECTION COR.	③ ④
CENTER OF SECTION	⑤
TELEPHONE OR TELEGRAPH POLES IN PLACE	⑥
POWER POLES IN PLACE	⑦
TEL OR TEL OR POWER POLES TO BE MOVED	⑧
NEW PIPES	---
OLD PIPES IN PLACE	---
OUTLET DITCH	---
INLET DITCH	---
DITCHES	---
CHANNEL CHANGES	CH. CH. ---
BRIDGE	---
RAILROADS	---

STA. 265+69.7 BEG. S-219 (7)

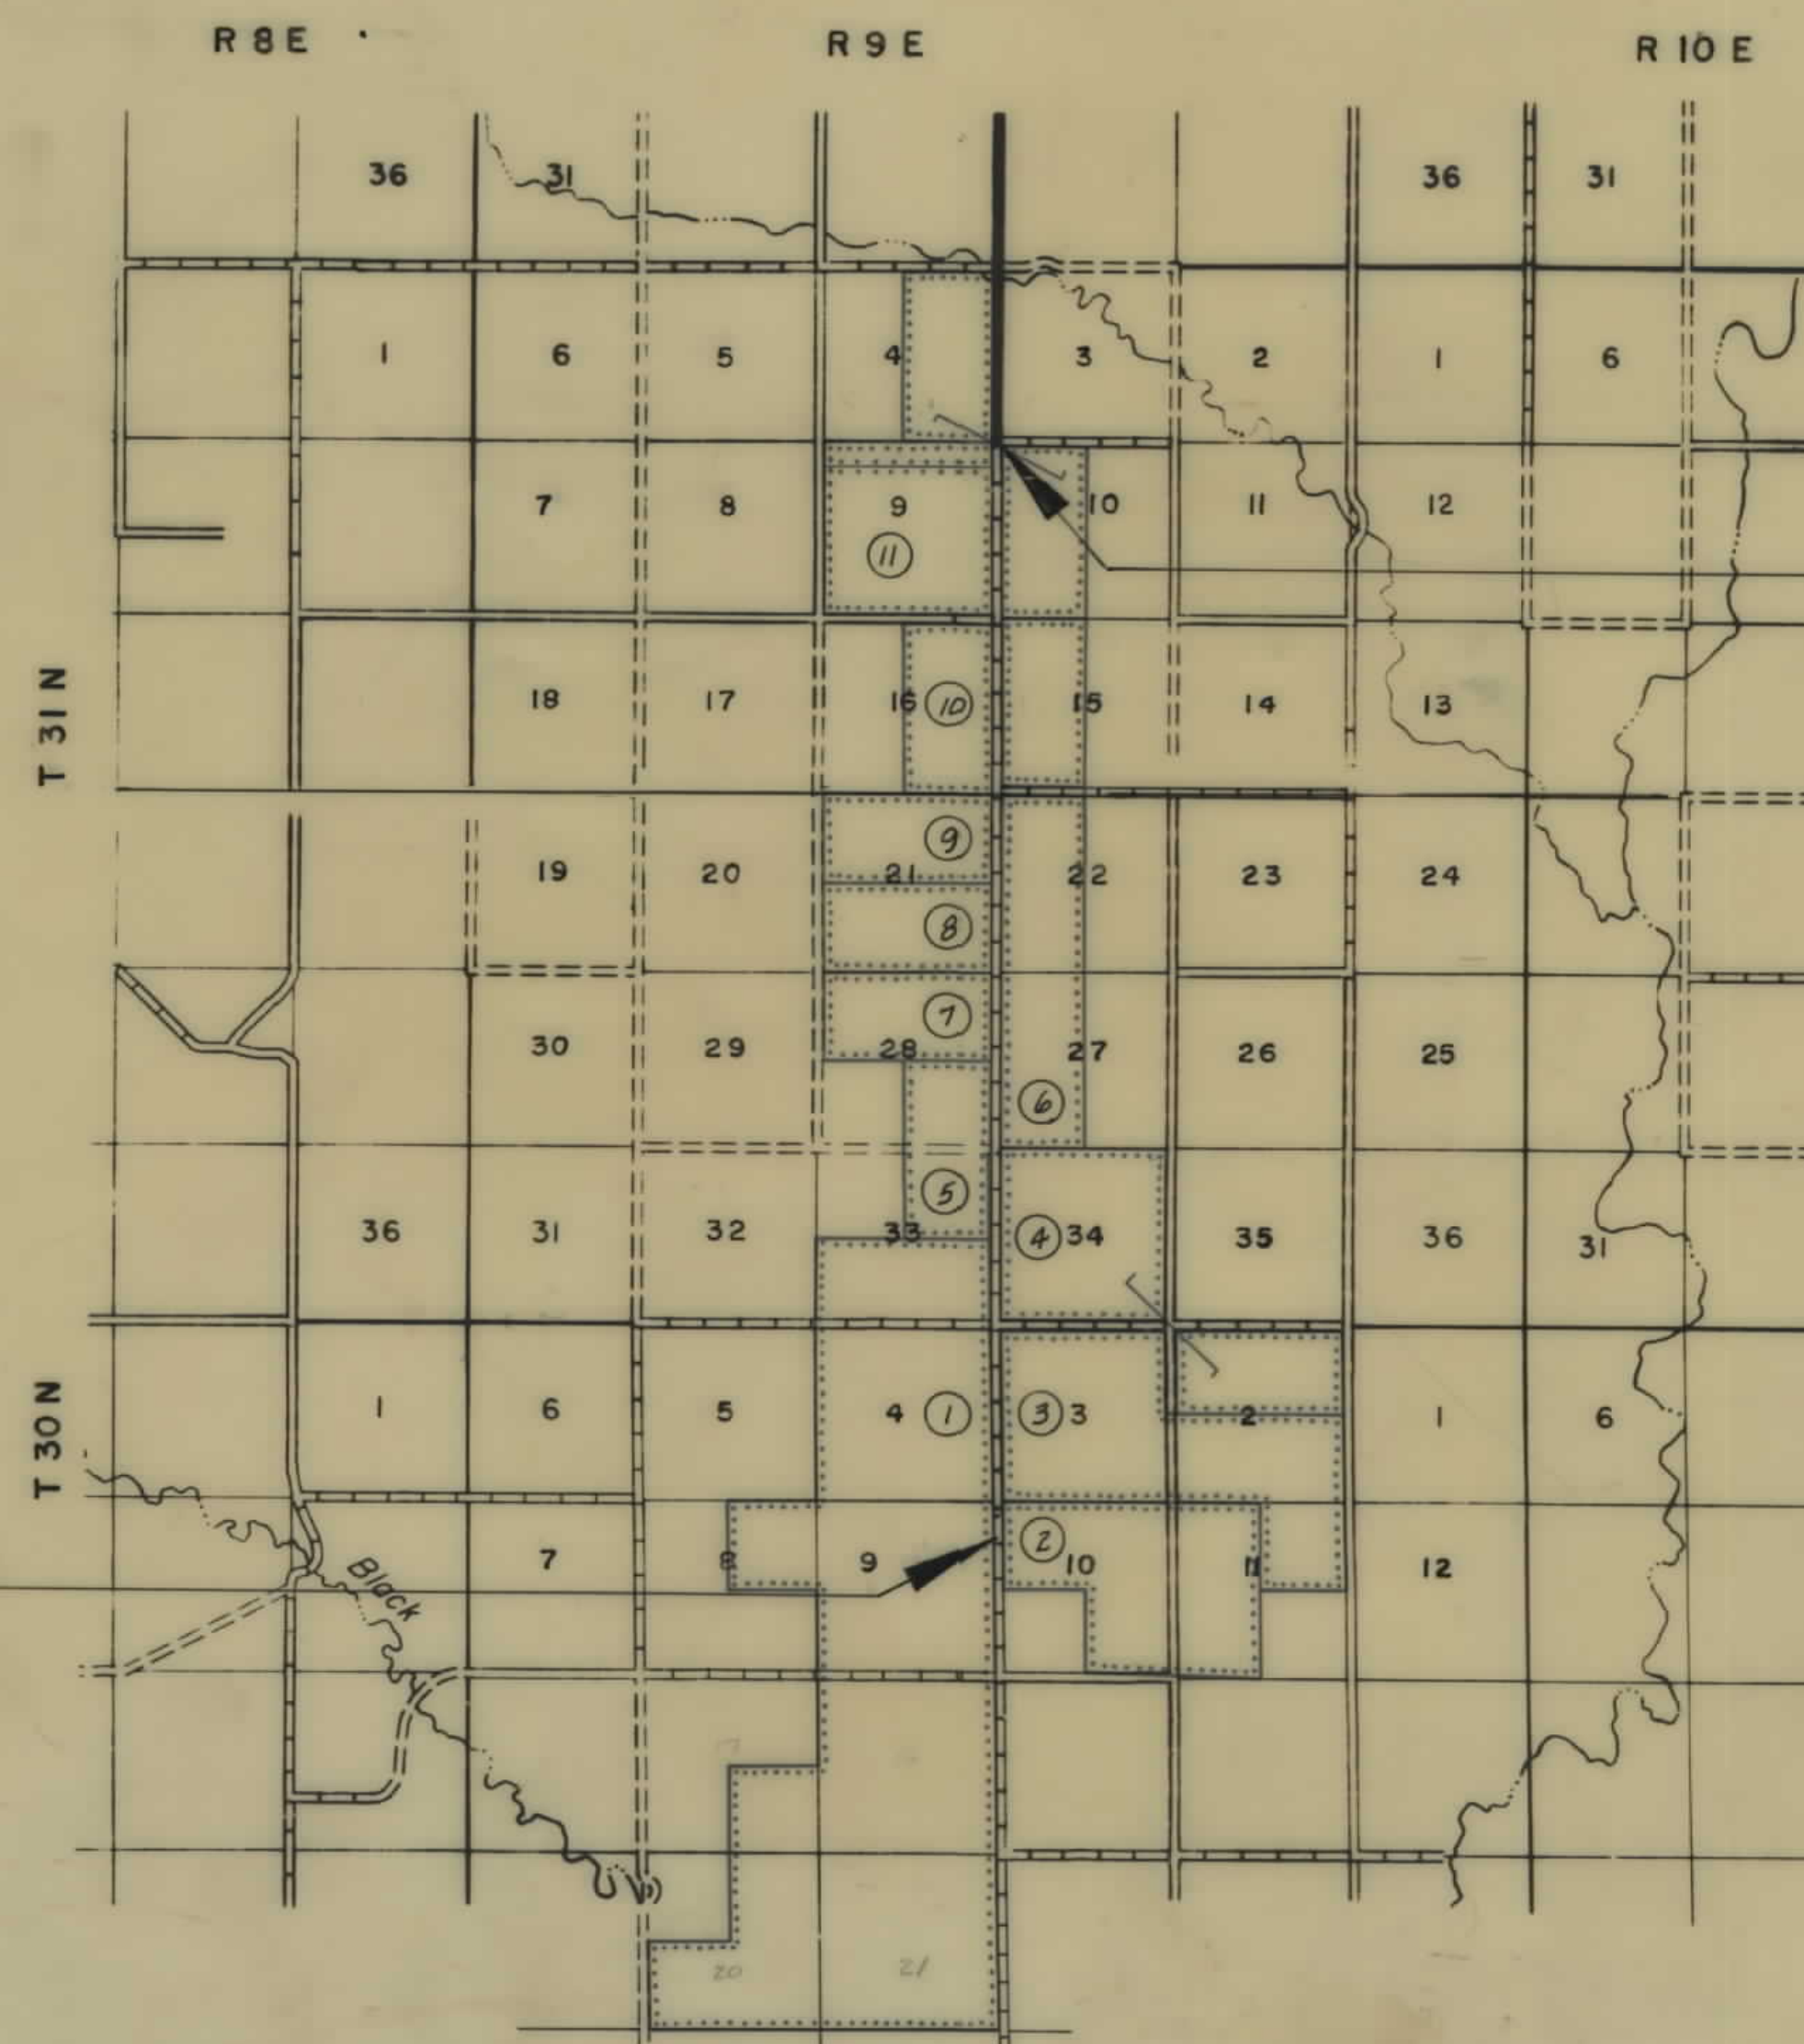

STA. 594+00.0 END S-219(7)=
STA. 594+00.0 BEG. S-219(1)

STATE HIGHWAY COMMISSION OF MONTANA


APPROVED: *James H. Chittum* Feb 7-69
STATE HIGHWAY ENGINEER DATE

DEPARTMENT OF COMMERCE
BUREAU OF PUBLIC ROADS

APPROVED: _____
DIVISION ENGINEER DATE

OWNERSHIPS									PERMIT AREA
PARCEL	NAME	ADDRESS	TOTAL AREA	GROSS R/W AREA	P. T. W. AREA	AREA TO BE ACQUIRED	REMAINDER		
							LEFT	RIGHT	
1	SPICHER BROTHERS	HINGHAM, MONTANA	3980.0	14.1	8.3	5.8			1.6
3	VICTOR C. & AF. GATZMEIER	RUDYARD, MONTANA	1116.0	4.2		4.2		1111.8	0.6
4	A.L. & H.M. KREJCI -J.L. LINCOLN ETAL %	RUDYARD, MONTANA	961.0	9.6	3.0	6.6		951.4	
5	MARGARET G. YAECK-A.L. KREJCI, J.L. LINCOLN ETAL. %	RUDYARD, MONTANA	313.0	0.7		0.7	312.3		


FED. ROAD DIST. NO.	STATE OF	FED. AID PROJECT NUMBERS		STATE NO.	SHEET NO.	TOTAL SHEETS
		CONST. NO.	R/W NO.			
8	MONTANA		S-219 (7)	3219-07	3	7

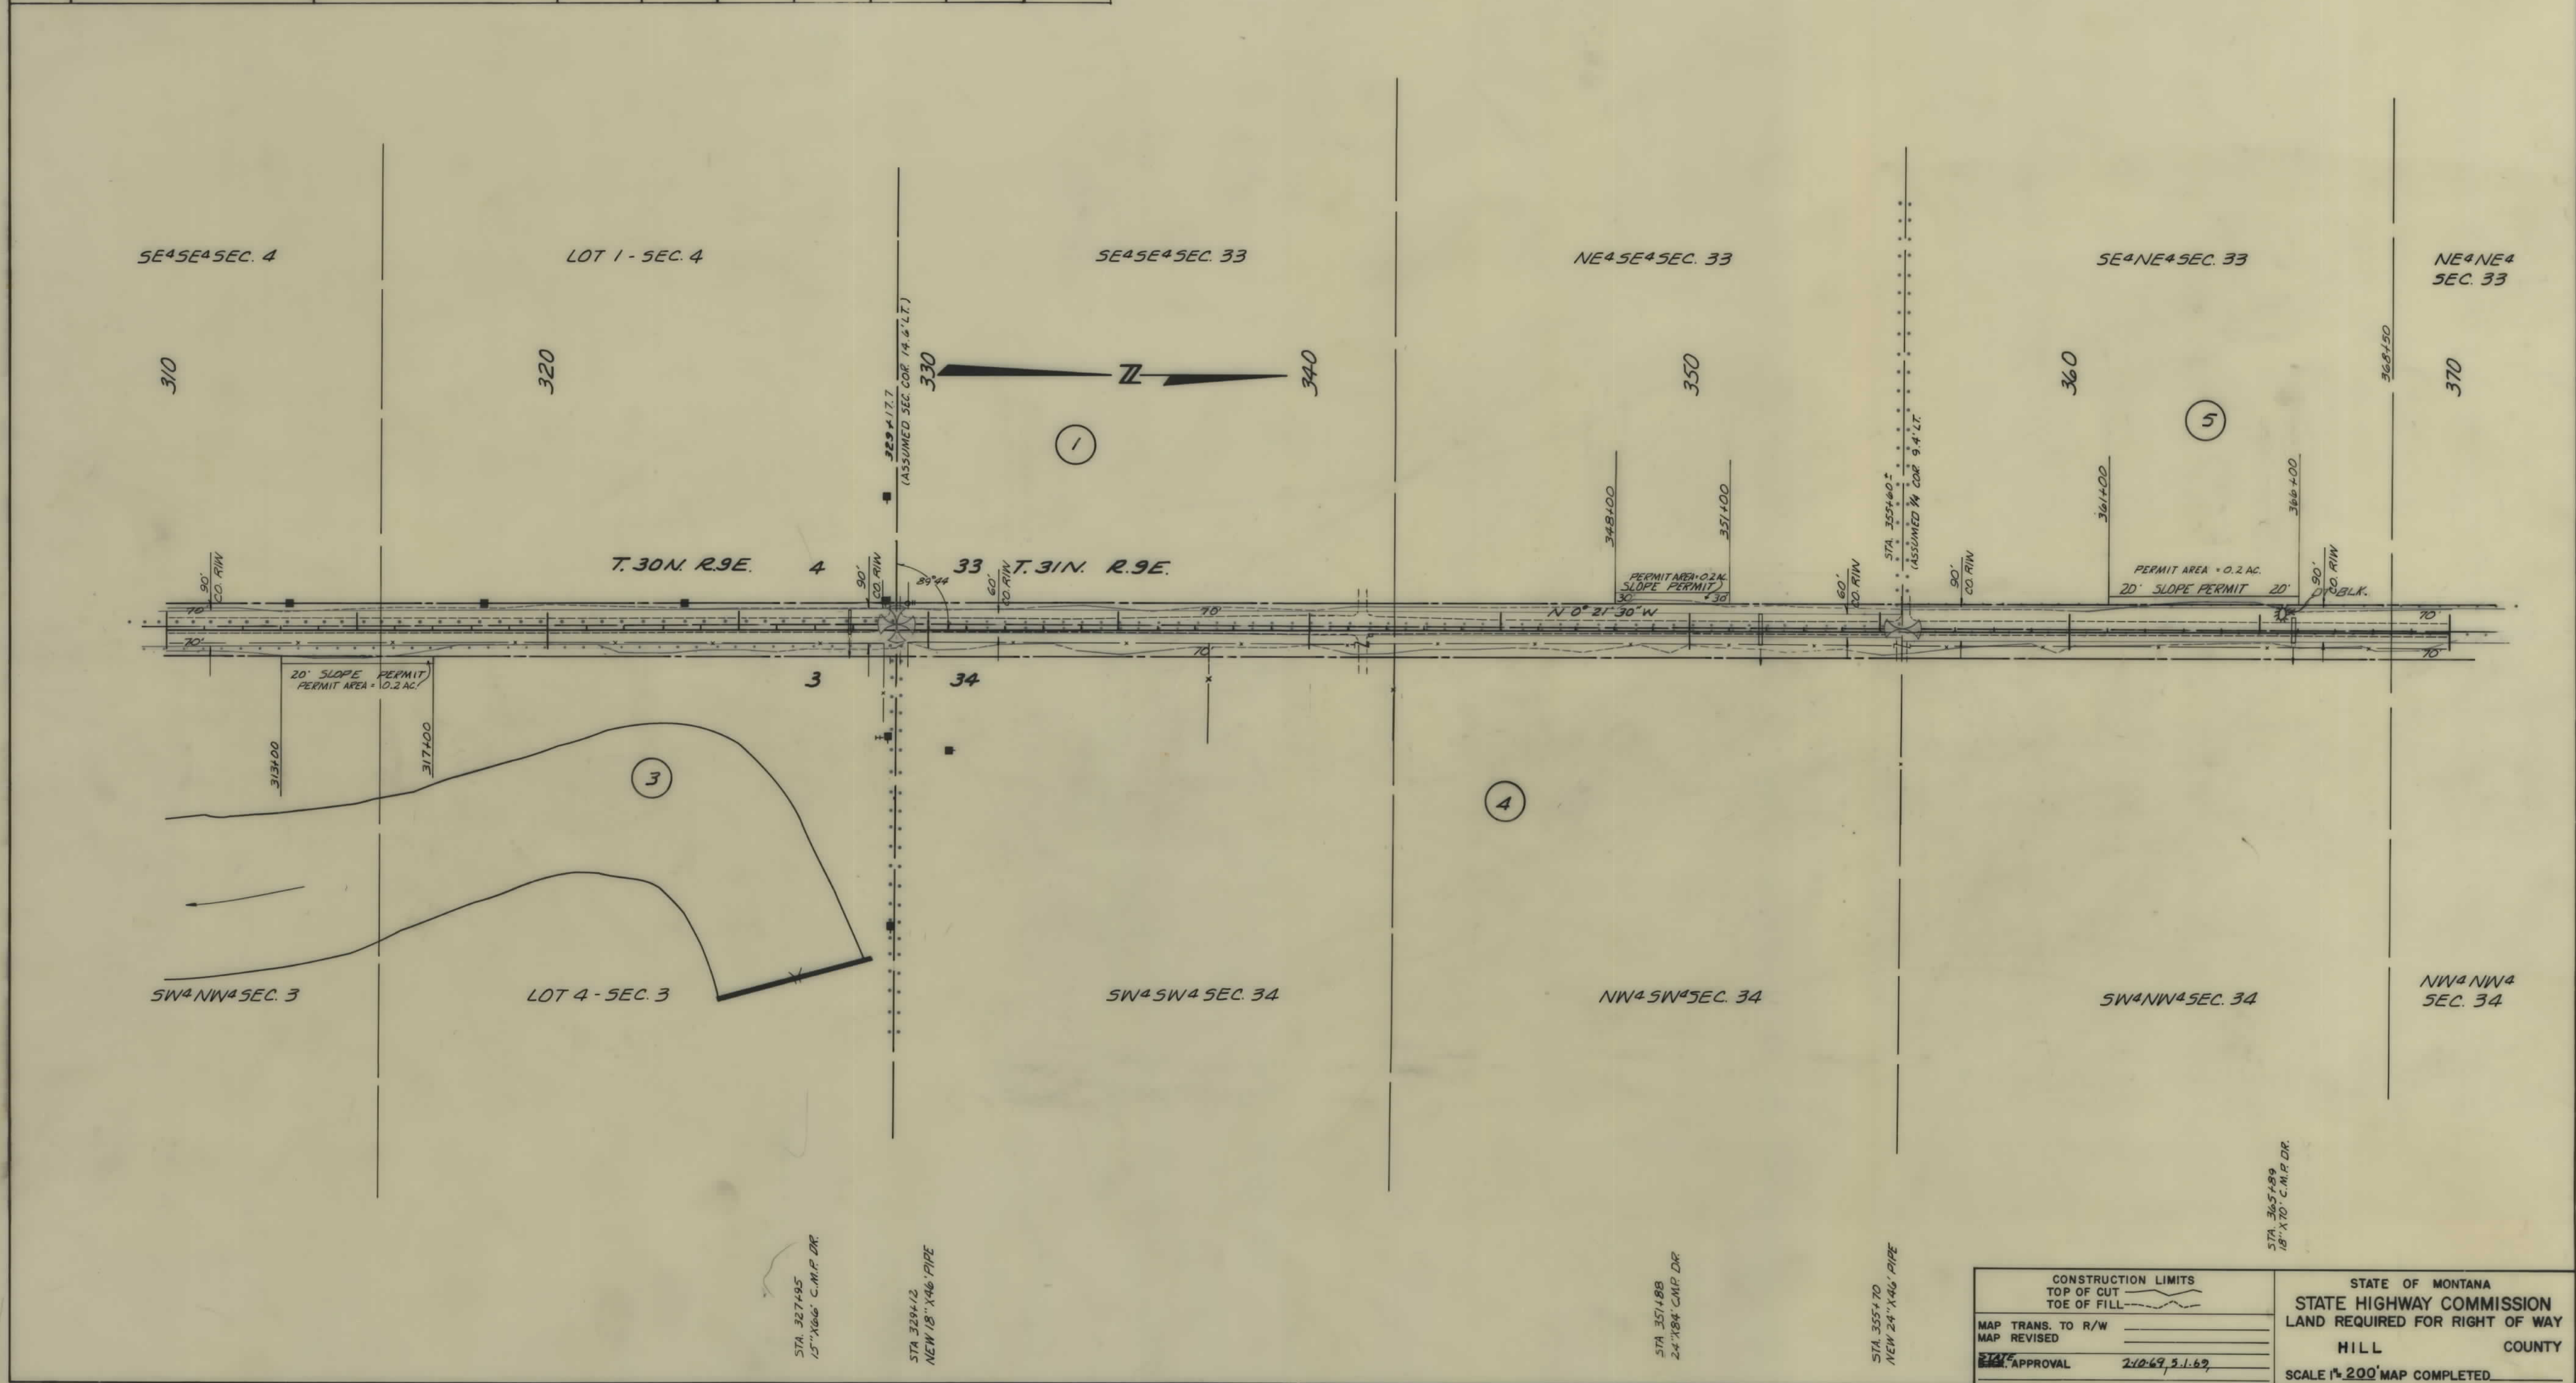

CONSTRUCTION LIMITS		STATE OF MONTANA	
TOP OF CUT		STATE HIGHWAY COMMISSION	
TOE OF FILL		LAND REQUIRED FOR RIGHT OF WAY	
MAP TRANS. TO R/W		HILL COUNTY	
MAP REVISED		SCALE 1"=200' MAP COMPLETED	
DATE	2/10/69		
APPROVAL			

OWNERSHIPS									PERMIT AREA
PARCEL	N A M E	A D D R E S S	TOTAL AREA	GROSS R/W AREA	P T.W. AREA	AREA TO BE ACQUIRED	REMAINDER		
							LEFT	RIGHT	
6	GORDAN R & LORINE TWEDT	RUDYARD, MONTANA	625.4	0.9		0.9		624.5	0.2
7	A.L. & H.M. KREJCI - J.L. LINCOLN ETAL. 50	RUDYARD, MONTANA	316.0	0.8		0.8	315.2		
8	OSWALD & FLORENTINE GORDER	RUDYARD, MONTANA	316.0	1.1		1.1	314.9		
9	RALPH W & LOTTIE MAE KOEFOD	BOX 364, HAVRE, MONTANA	316.0	1.0		1.0	315.0		
10	MIKE & PAULINE MURPHY JR - VC & HUKELIA GATZMEIER ETAL. 50	RUDYARD, MONTANA	313.0	0.5		0.5	312.5		

FED. ROAD DIST. NO.	STATE OF MONTANA	FED. AID PROJECT NUMBERS		STATE NO.	SHEET NO.	TOTAL SHEETS
		CONST. NO.	R/W NO.			
8			S-219 (7)	3219-07	5	7

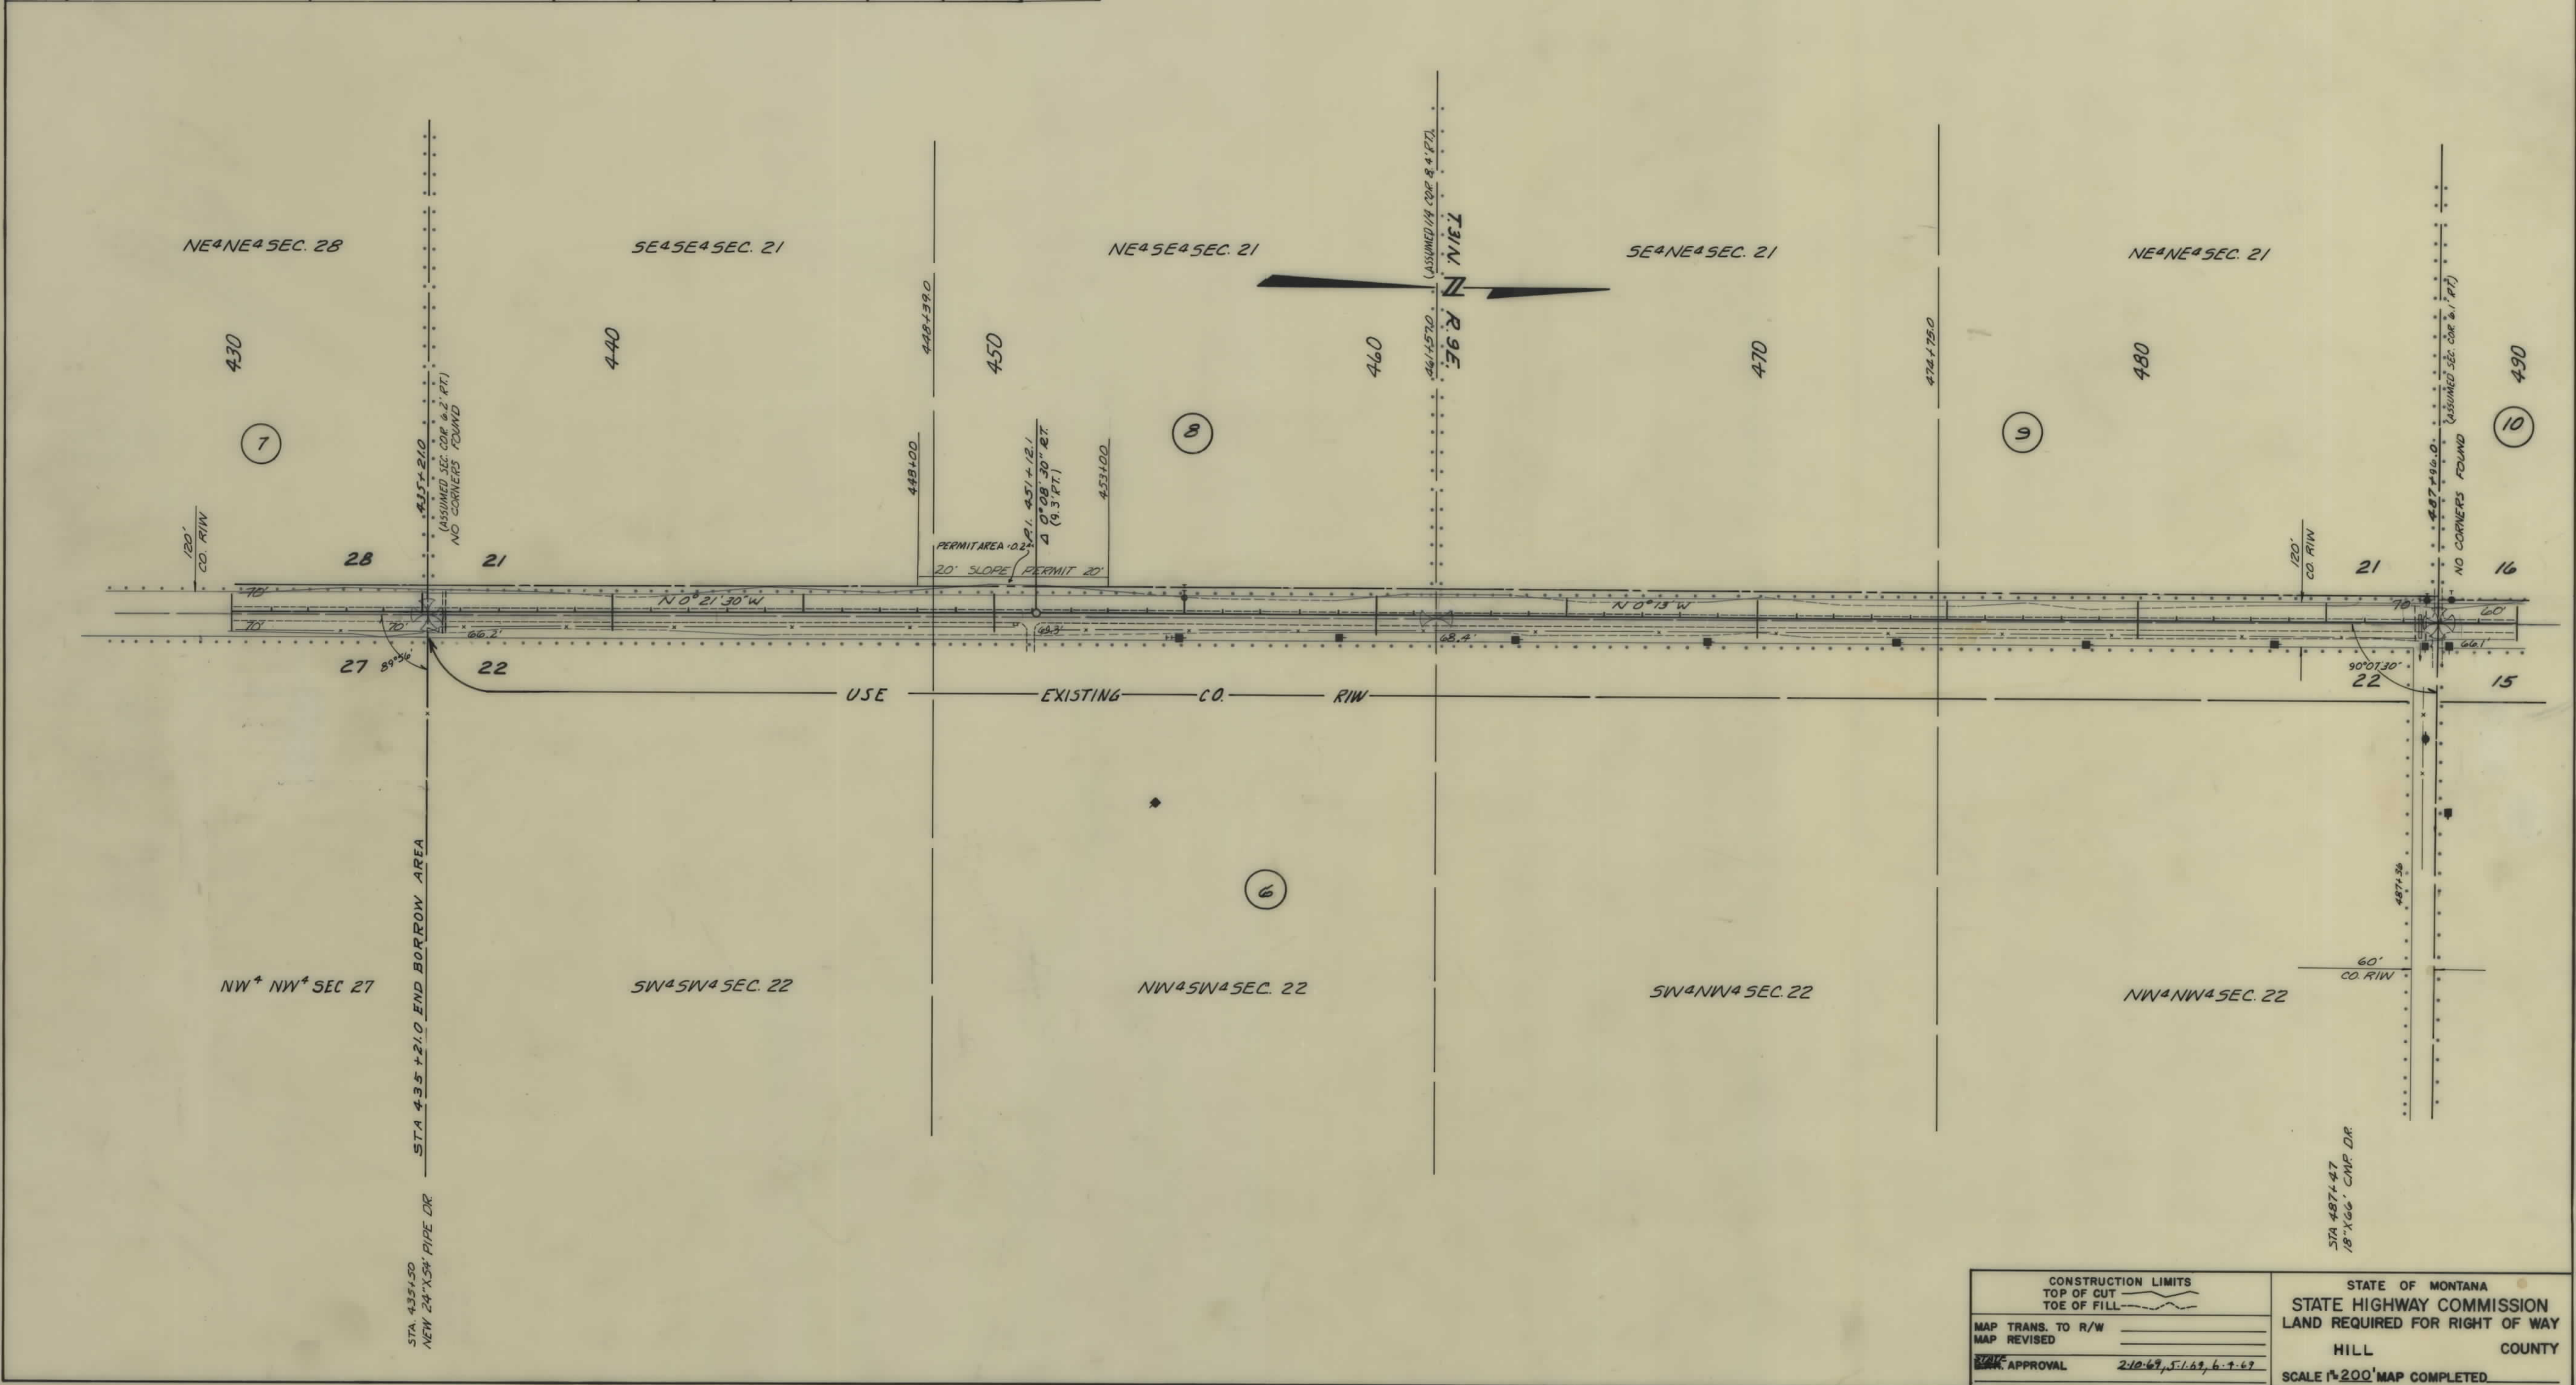

CONSTRUCTION LIMITS TOP OF CUT TOE OF FILL		STATE OF MONTANA STATE HIGHWAY COMMISSION LAND REQUIRED FOR RIGHT OF WAY	
MAP TRANS. TO R/W		HILL	COUNTY
MAP REVISED		SCALE 1"=200' MAP COMPLETED	
APPROVAL	210-69, 5-1-69, 6-7-69		

