

PLANS

NOT

TO

SCALE

FED. ROAD DIST. NO.	STATE OF	FED. AID PROJECT NUMBERS		STATE	SHEET	TOTAL
		CONST. NO.	R/W NO.	NO.	NO.	SHEETS
8	MONTANA		F-220 (10)	1220-10	1	3



CUT BANK-WEST

STATE OF MONTANA
STATE HIGHWAY COMMISSION
RIGHT OF WAY PLAN OF
FEDERAL AID PROJECT NO. F 220 (10) R/W
CUT BANK WEST
2.241 MILES

[illegible]

CONVENTIONAL SIGNS

RIGHT OF WAY LINE
CENTERLINE (C) OR PROJECTED LINE
STK'D. CENTERLINE
PARCEL NUMBER
OWNERSHIP BOUNDARY
R/W USE EXISTING R/W LT. OR RT.
PRESENT TRAVELED WAY (P.T.W.)
R/W LINE FENCED
RAILROAD R/W
CONSTRUCTION LIMITS
FENCE LINE
CONTROL OF ACCESS WITH FENCE
CONTROL OF ACCESS WITHOUT FENCE
GATE IN FENCE
CATTLE GUARD=24'
STATE & NATIONAL BORDER LINES
CITY OR TOWN LIMITS LINE
COUNTY LINE
RESERVATION LINE
TOWNSHIP & SECTION LINE
1/2 SECTION LINE
1/4 SECTION LINE
SECTION CORNER
1/4 SECTION COR.
1/16 SECTION COR.
CENTER OF SECTION
TELEPHONE OR TELEGRAPH POLES IN PLACE
POWER POLES IN PLACE
TEL. OR TEL. OR POWER POLES TO BE MOVED
NEW PIPES
OLD PIPES IN PLACE
OUTLET DITCH
INLET DITCH
DITCHES
CHANNEL CHANGES
BRIDGE
RAILROADS

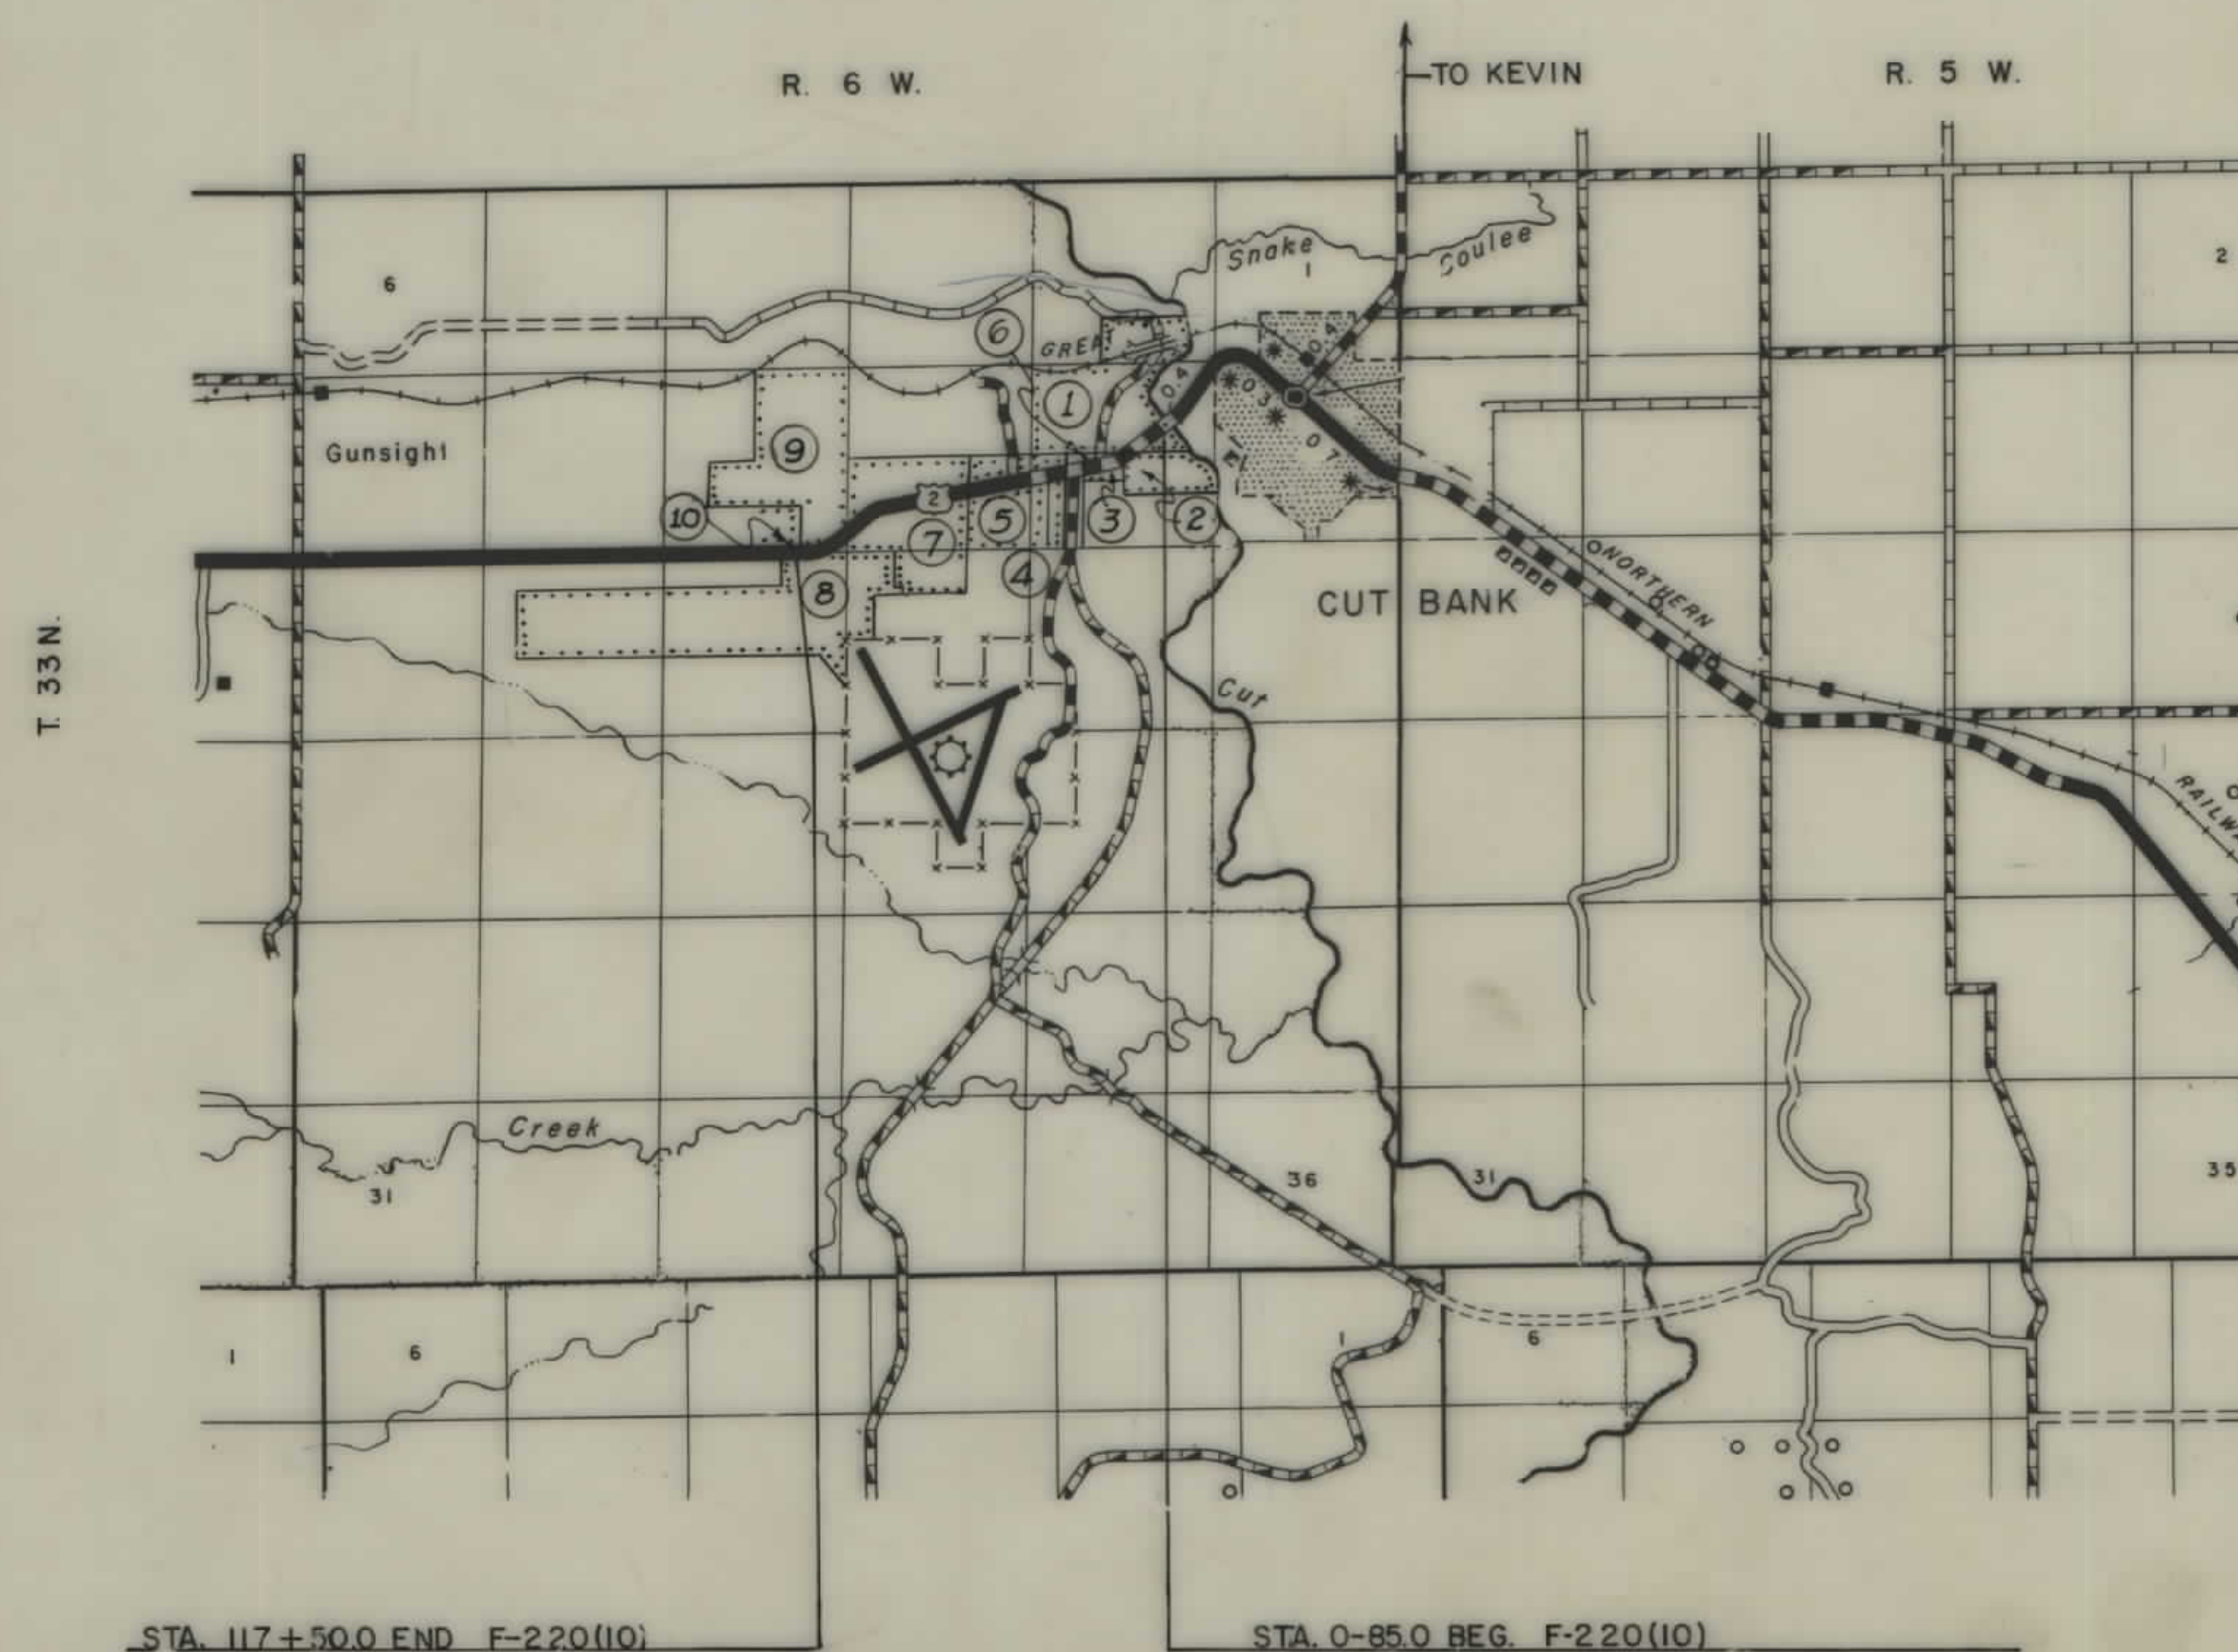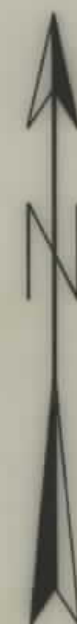

STATE HIGHWAY COMMISSION OF MONTANA

APPROVED:

Sept 2 19 70

Levin R. Sullivan
STATE HIGHWAY ENGINEER

U.S. DEPARTMENT OF TRANSPORTATION
FEDERAL HIGHWAY ADMINISTRATION
BUREAU OF PUBLIC ROADS

APPROVED:


DIVISION ENGINEER

DATE _____

5-24-71 8-17-71
13-40-72 7-8-71
9-28-70

OWNERSHIPS									
PARCEL	NAME	ADDRESS	TOTAL AREA	GROSS R/W AREA	P.T.W. AREA	AREA TO BE ACQUIRED	REMAINDER		CONST. PERMIT AREA
							LEFT	RIGHT	
5	GLACIER ENTERPRISES INC.	CUT BANK, MONT.	99.6 AC.	13.1 AC.		13.1 AC.	77.6 AC.	8.9 AC.	0.2 AC.
7	SUSIE CHAMPAGNE TREMBLEY ETAL, ALLOT #2410			18.5 "		18.5 "			
8	THE CITY OF CUT BANK	CUT BANK, MONT.		2.5 "	0.7 AC.	1.8 "			
9	AGNES FLATRAIL ALLOT #533 1/2		320.0 "	4.4 "	1.0 "	3.4 "	0.2 "	315.4 "	0.1 "
10	U.S.A. - THE BLACKFOOT TRIBE	BROWNING, "		1.2 "	0.4 "	0.8 "			0.8 AC.

FED. ROAD DIST. NO.	STATE OF	FED. AID PROJECT NUMBERS	STATE	SHEET	TOTAL
	MONTEANA	CONST. NO.	NO.	NO.	SHEETS
8					
		F-220(10)	1220-10	3	3

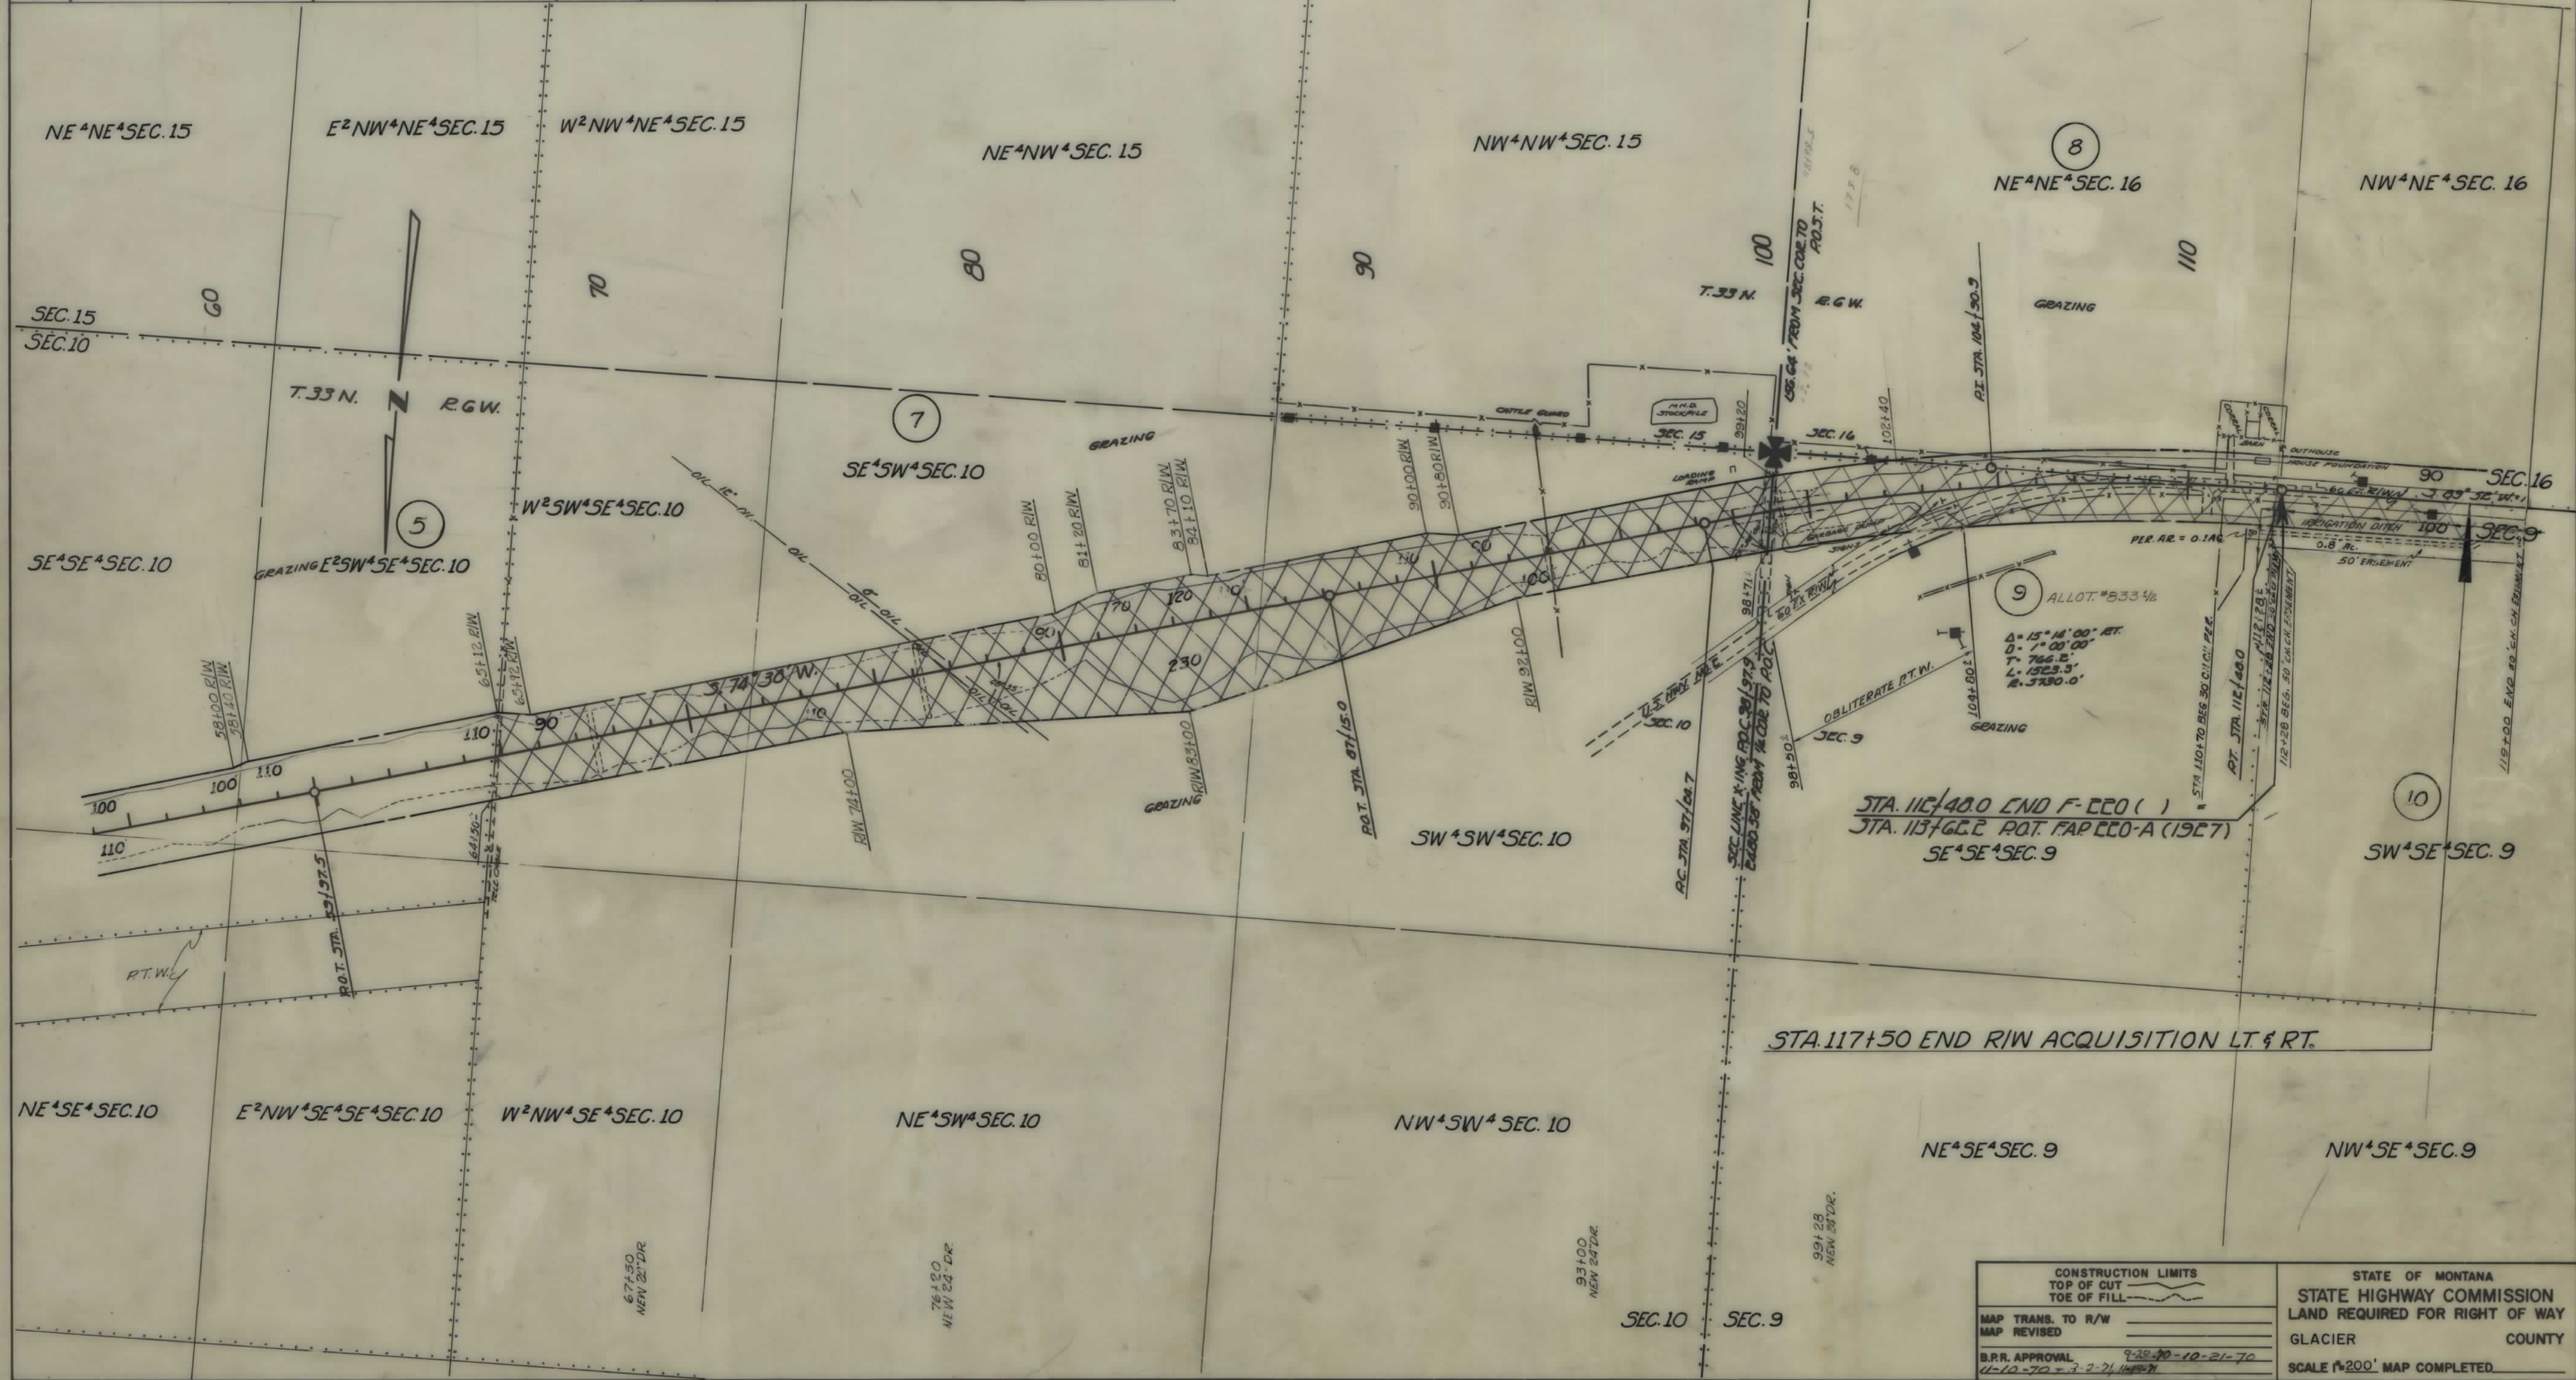

CONSTRUCTION LIMITS		STATE OF MONTANA	
TOP OF CUT	TOE OF FILL	STATE HIGHWAY COMMISSION	
MAP TRANS. TO R/W		LAND REQUIRED FOR RIGHT OF WAY	
MAP REVISED		GLACIER COUNTY	
B.P.R. APPROVAL	9-28-70-10-21-70	SCALE 1"=200' MAP COMPLETED	
U-10-70-3-2-71			