

PLANS

NOT

TO

SCALE

FED. ROAD DIST. NO.	STATE	FED. AID PROJECT NUMBERS		STATE NO.	SHEET NO.	TOTAL SHEETS
		CONST. NO.	R/W NO.			
8	MONT.		F-220 (5)	1220-05	1	11


STATE OF MONTANA

STATE HIGHWAY COMMISSION

RIGHT OF WAY PLAN OF

FEDERAL AID PROJECT NO. F-220(5) R/W
F-220() CONST.

CUT BANK-ETHRIDGE

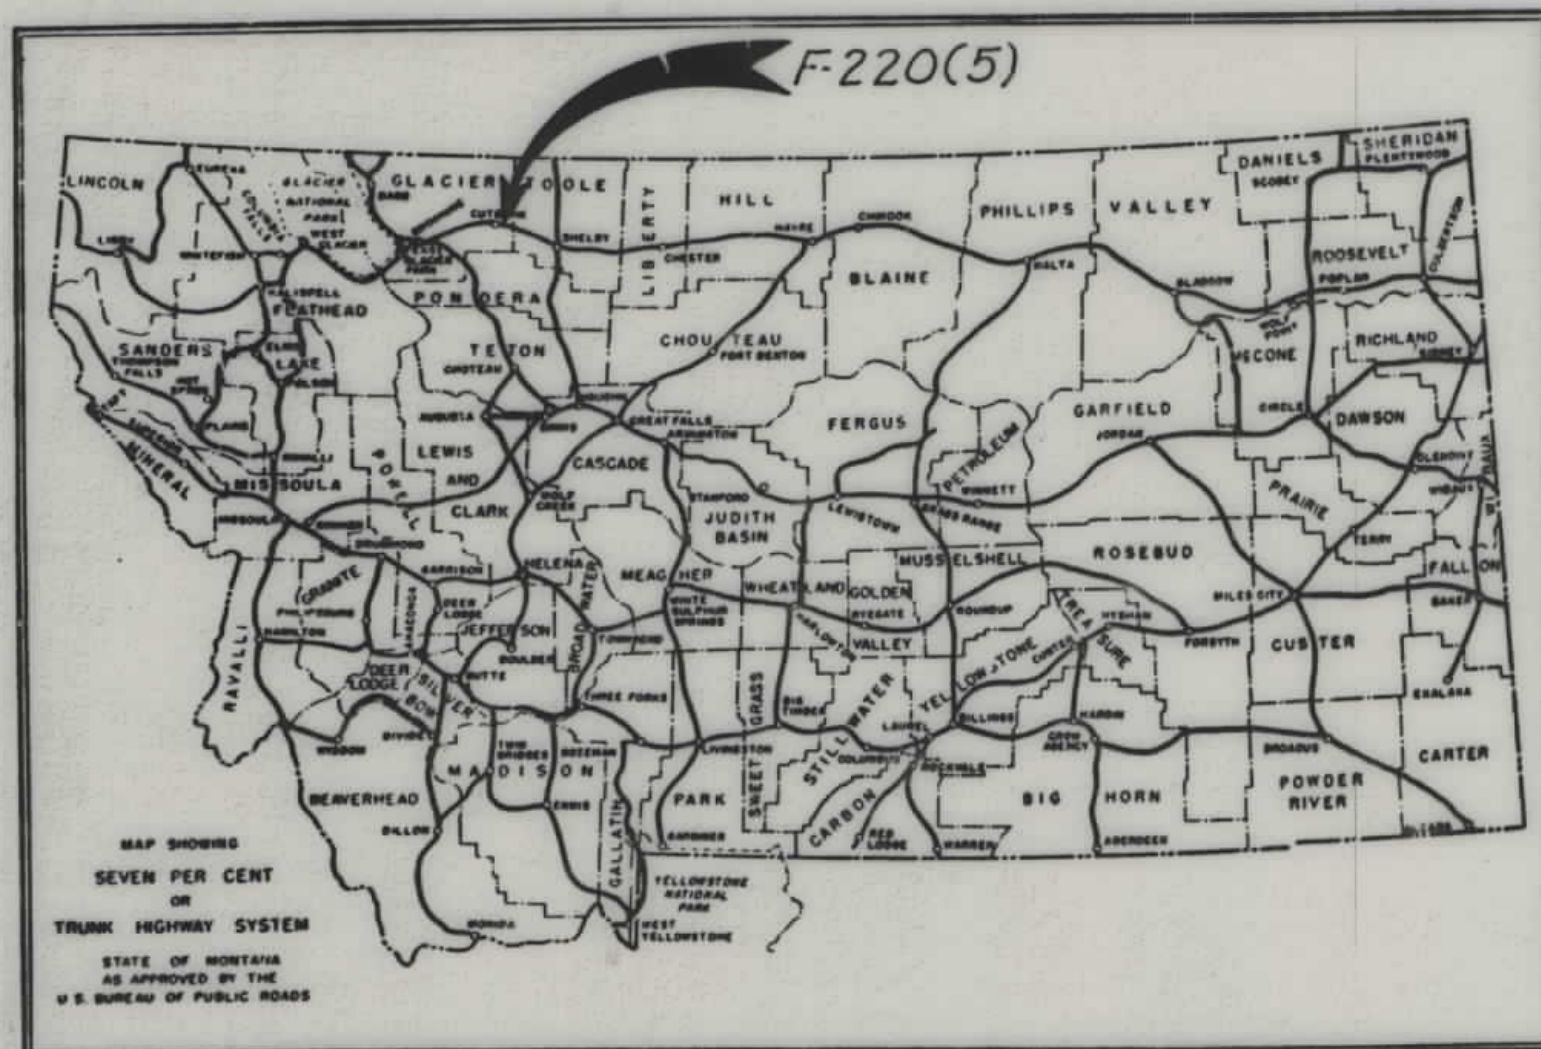


CONVENTIONAL SIGNS

STATE AND NATIONAL LINE.....	=====
COUNTY LINE.....	-----
CITY, VILLAGE OR BOROUGH LINE.....	-----
TOWNSHIP LINE.....	-----
SECTION LINE.....	-----
RESERVATION LINE.....	=====
FENCE LINE.....	-----
GUARD RAIL.....	-----
OWNERSHIP BOUNDARY.....	-----
RIGHT OF WAY LINE.....	-----
RIGHT OF WAY LINE FENCED.....	-----
TRAVELED WAY.....	-----
RAILROADS.....	-----
RETAINING WALLS.....	-----
BASE OR SURVEY LINE.....	-----
LEVEE.....	-----
CULVERTS IN PLACE (PLAN).....	-----
NEW CULVERTS (PLAN).....	-----
NEW CULVERTS (PROFILE).....	-----
TROLLEY POLE.....	-----
POWER POLE.....	-----
TELEPHONE OR TELEGRAPH POLE.....	-----
MARSH.....	-----
DITCH.....	-----
RIPRAP.....	-----
BRIDGE.....	-----
SECTION CORNER.....	FOUND UNFOUND
1/4 SECTION CORNER.....	FOUND UNFOUND
1/16 CORNER.....	FOUND UNFOUND
CENTER OF SECTION.....	-----
CONTROL OF ACCESS WITH FENCE.....	-----
CONTROL OF ACCESS WITHOUT FENCE.....	-----
PARCEL NUMBER.....	-----
CATTLE GUARD.....	-----
GATE IN FENCE.....	-----
CONSTRUCTION LIMITS.....	CUT FILL

CUT BANK
FOR 4539
1960 CENSUS

STA. 6186.7 BEG. F-220(5)=
STA. 6186.7 END F-220(6)

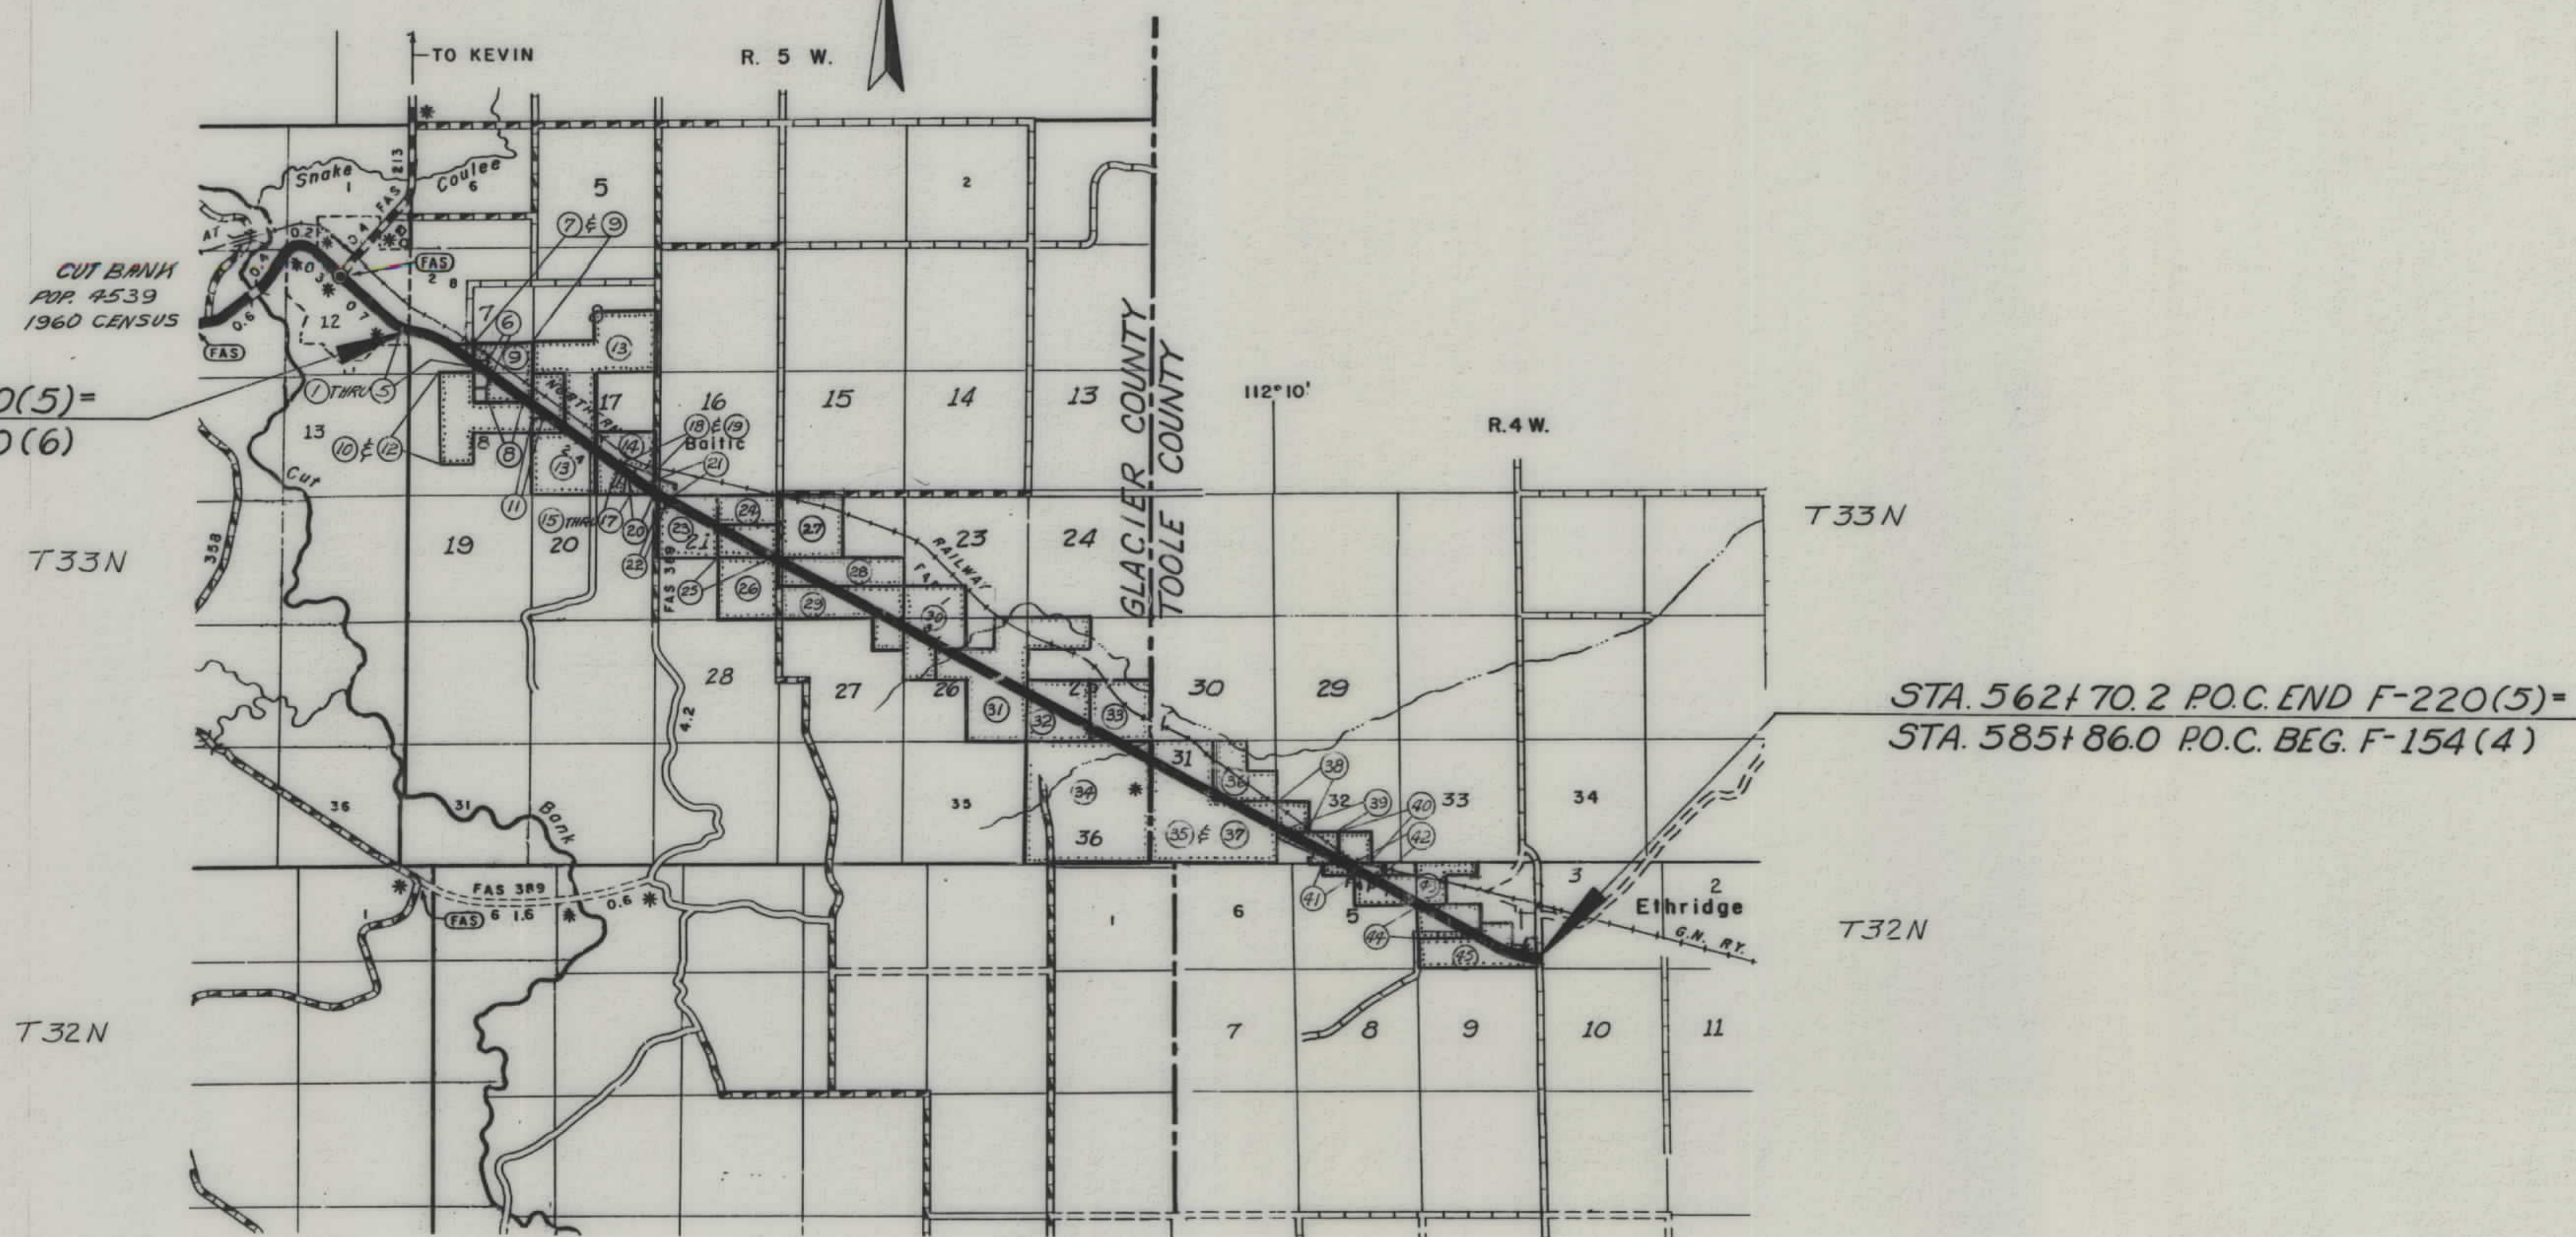


OWNERSHIPS								
PARCEL	NAME	ADDRESS	TOTAL ACREAGE	GROSS TAKE ACREAGE	RTW ACREAGE	NET TAKE ACREAGE	REMAINDER	
							LEFT	RIGHT
1	ERLING N. FLELA M. JACOBSON	CUT BANK, MONTANA	0.34	0.03		0.03	0.31	
2	MONTANA POWER GAS CO.		10.95	0.06	0.06		0.17	10.72
3	PHILLIPS PETROLEUM CO.	BARTLESVILLE, OKLAHOMA	14.67		NOT INVOLVED			
4	GEORGE G. HARRIS	311-3 RD AVE. NO. GREAT FALLS, MONTANA	* 114.99	0.51		0.51	89.47 *	25.01
5	THE TEXAS PIPE LINE CO.	CUT BANK, MONTANA	0.48	0.48		0.48		
6	MINNIE HUMBLE	CUT BANK, MONTANA	*10.00	0.84	0.80	0.04	* 0.67	8.49
7	LAURA H. MUELLER & MINNIE							
7	HUMBLE - UNDIVIDED 1/2 INTEREST	CUT BANK, MONTANA		0.72	0.71	0.01		
8	CUT BANK SADDLE CLUB	CUT BANK, MONTANA	39.95	1.24		1.24		38.71
9	LAURA H. MUELLER & MINNIE HUMBLE							
9	UNDIVIDED 1/2 INTEREST	CUT BANK, MONTANA		4.69	4.55	0.14		
7 & 9	LAURA H. MUELLER & MINNIE							
7 & 9	HUMBLE - UNDIVIDED 1/2 INTEREST	CUT BANK, MONTANA	* 91.81	5.41	5.26	0.15	* 80.75	5.65
46	GREAT NORTHERN RAILWAY CO.	ST. PAUL, MINN.		3.71		3.71		

* INCLUDES R.R. R/W

OWNERSHIPS				
PARCEL NO.	NAME	ADDRESS	AREA	REMARKS
4A	GEORGE G. HARRIS	311-3RD AVE. NO. - GT. FALLS, MONT.	0.04 AC.	ADD'N R/W
6A	MINNIE HUMBLE	CUT BANK, MONT.	0.02 AC.	SLOPE PERMIT
9A	LAURA H. MUELLER & MINNIE HUMBLE	CUT BANK, MONT.	0.03 AC.	SLOPE PERMIT
9B	" " " "	" " "	0.01 AC.	ADD'N R/W
46A-1	GREAT NORTHERN RAILWAY CO.	ST. PAUL, MINN.	0.08 AC.	ADD'N R/W EASEMENT

FED. ROAD DIST. NO.	STATE	FED. AID PROJECT NUMBERS		STATE NO.	SHEET NO.	TOTAL SHEETS
		CONST. NO.	R/W NO.			
8	MONT.		F-220 (5)	1220-05	2	11

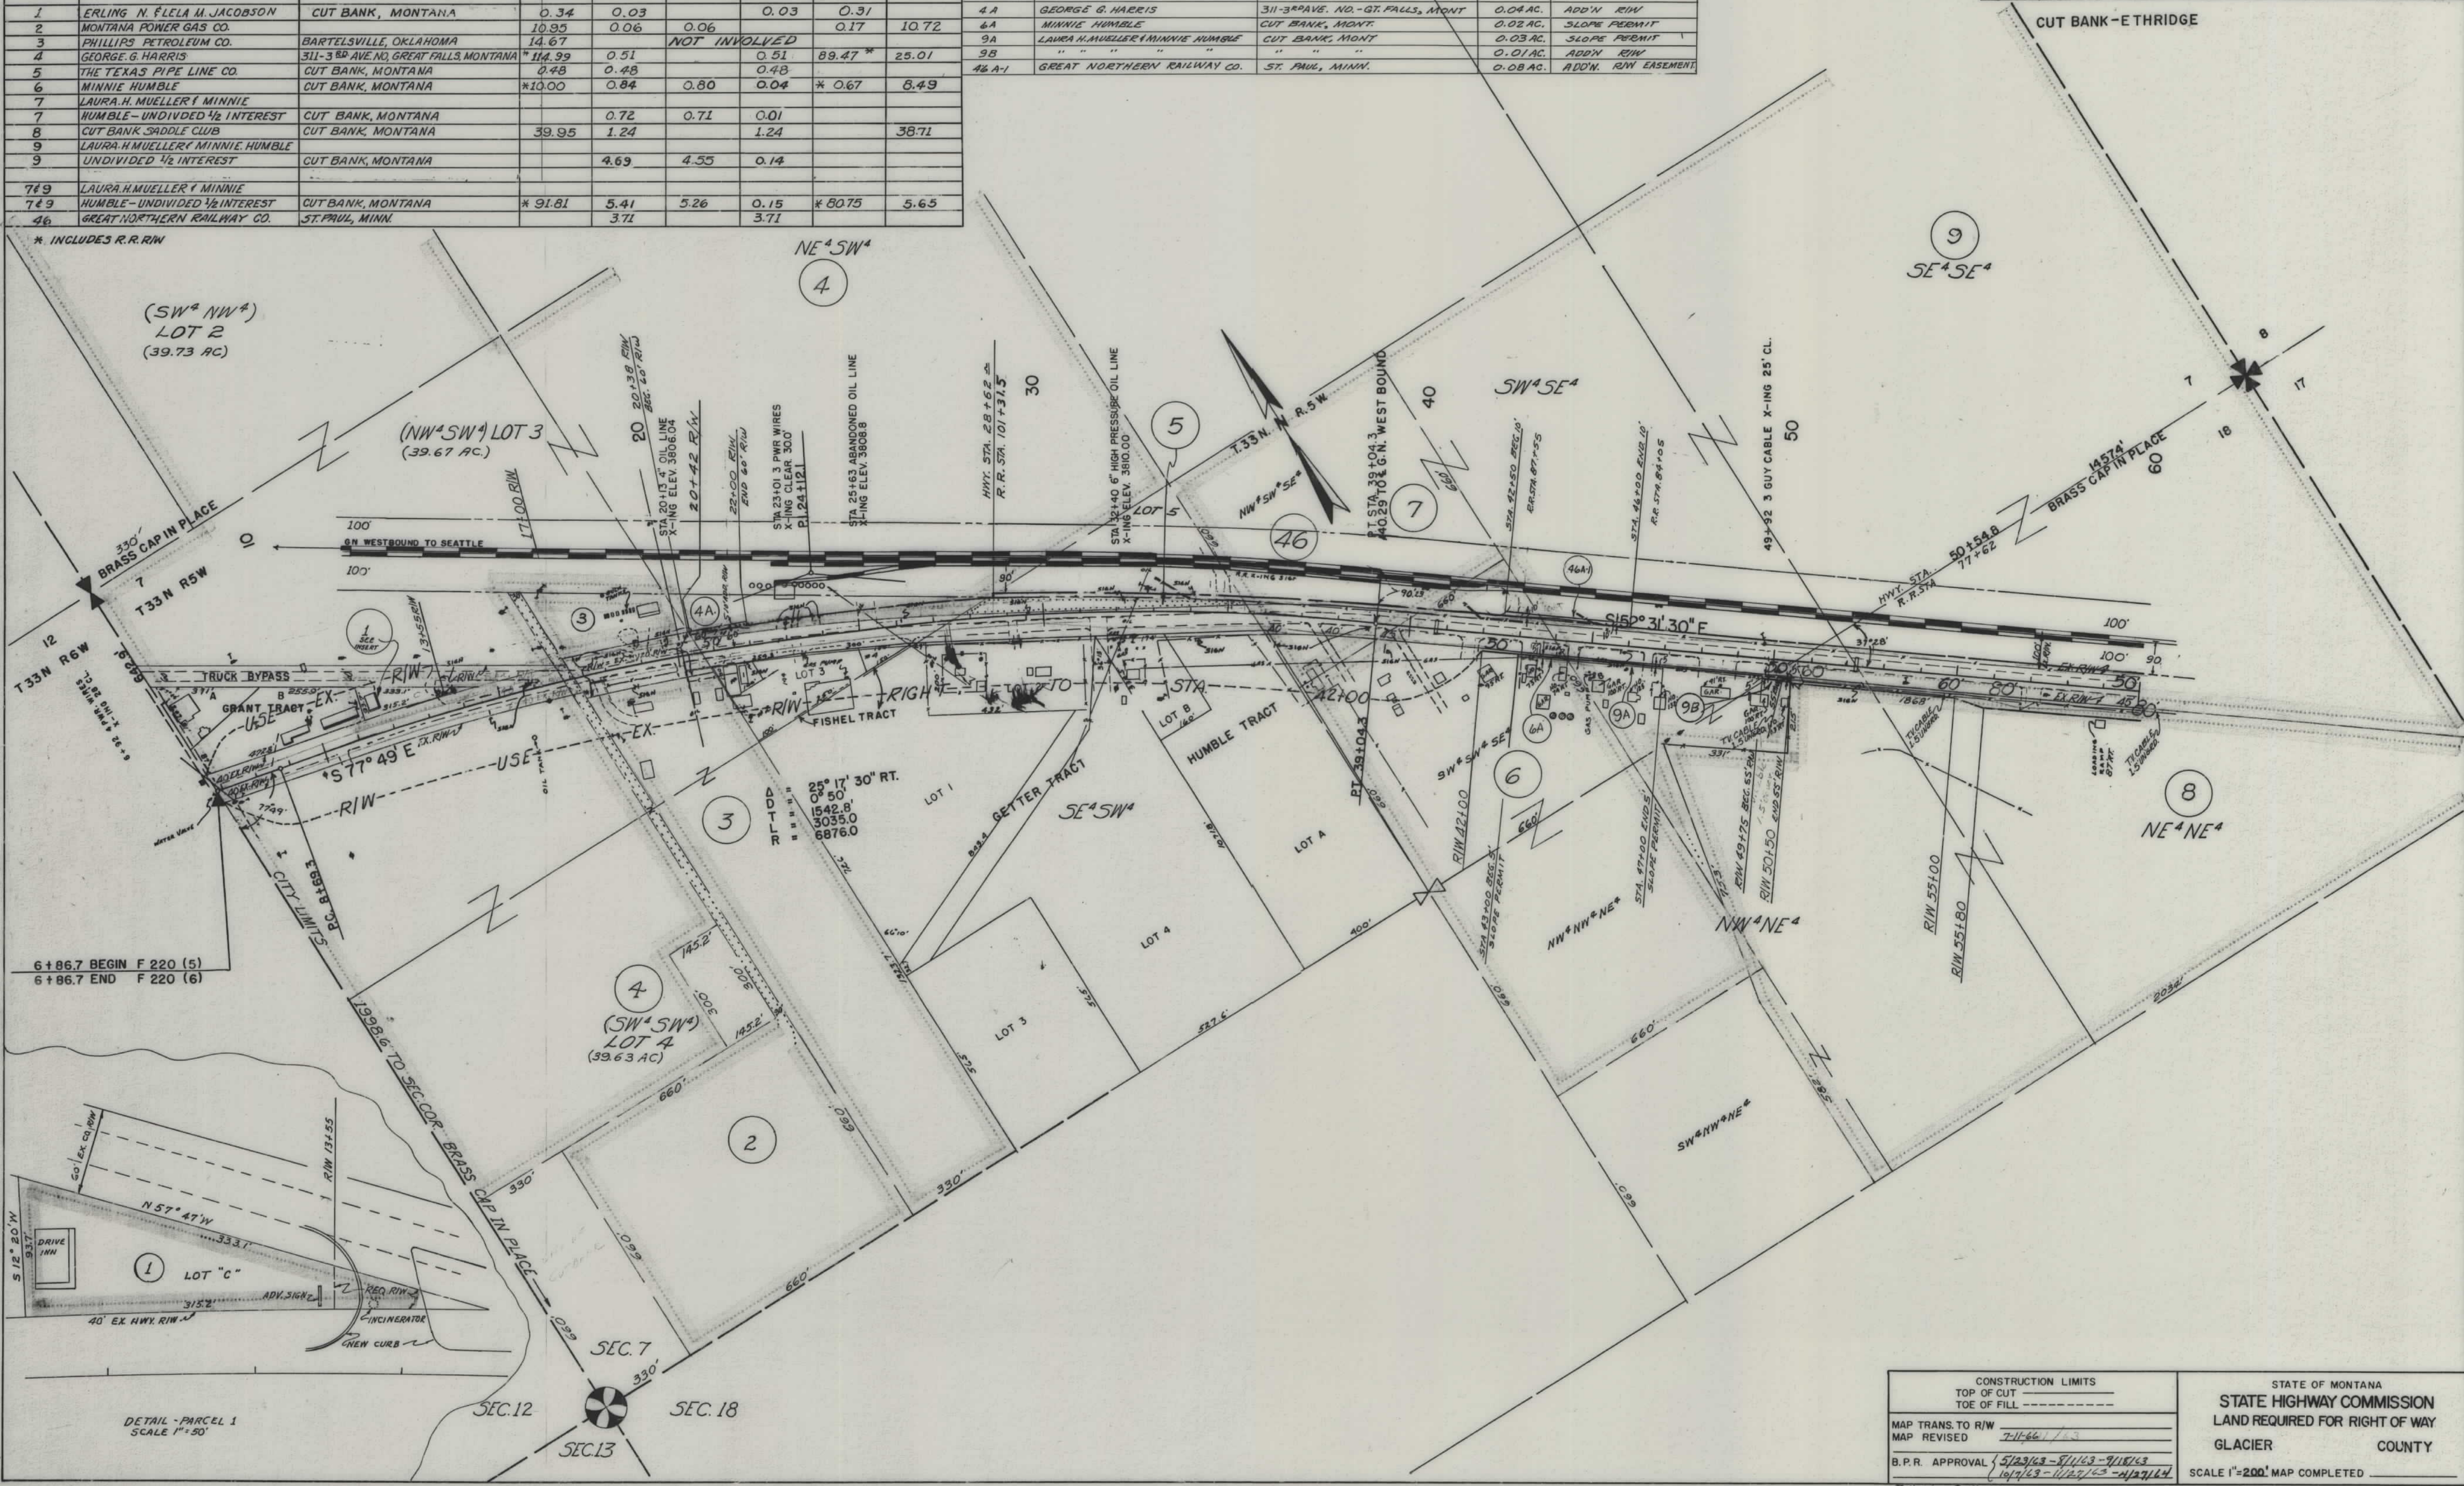


CONSTRUCTION LIMITS
TOP OF CUT
TOE OF FILL
MAP TRANS. TO R/W
MAP REVISED 7-11-66 / 1/63
B.P.R. APPROVAL 5/23/63 - 8/11/63 - 9/18/63
10/7/63 - 11/27/63 - 4/27/64
7-11-66 - 8-11-66

STATE OF MONTANA
STATE HIGHWAY COMMISSION
LAND REQUIRED FOR RIGHT OF WAY
GLACIER COUNTY
SCALE 1"=200' MAP COMPLETED

OWNERSHIPS								
PARCEL	NAME	ADDRESS	TOTAL ACREAGE	GROSS TAKE ACREAGE	R.T.W. ACREAGE	NET TAKE ACREAGE	REMAINDER	
							LEFT	RIGHT
8	CUT BANK SADDLE CLUB	CUT BANK, MONTANA	39.95	1.24		1.24		38.71
9	LAURA H. MUELLER & MINNIE HUMBLE - 1/2 UNDIVIDED INTEREST	CUT BANK, MONTANA		5.51	4.55	0.96		
10	GEORGE J. & CHARLES B. THERRIEN	CUT BANK, MONTANA	* 60.84	3.72	3.46	0.26	* 48.01	9.11
11	JACK D. & LOUISE M. FEE	CUT BANK, MONTANA	10.00	0.29		0.29		9.71
12	PAR OIL CO.	SHELBY, MONTANA	1.07	0.02		0.02		1.05
13	HANS NESS & GERTRUDE NESS	CUT BANK, MONTANA	* 480.00	3.99	3.03		* 318.36	157.65
14	WALTER C. & LENA L. CRUMMY	CUT BANK, MONTANA	* 133.16	4.02	2.98	1.04	* 79.78	49.36
15	WALTER J. & CHARLOTTE A. MEADAM	CUT BANK, MONTANA	2.00	0.08				1.92
46	GREAT NORTHERN RAILWAY CO.	ST. PAUL, MINNESOTA		3.71		3.71		

OWNERSHIPS				
PARCEL NO.	NAME	ADDRESS	AREA	REMARKS
14 A	WALTER C. & LENA L. CRUMMY	CUT BANK, MONT.	0.03 AC.	SLOPE PERMIT
46 A-2	GREAT NORTHERN RAILWAY CO.	ST. PAUL, MINN.	0.17 AC.	ADD'N. R/W
46 A-3	"	"	0.02 AC.	ADD'N. R/W
46 B	"	"	0.02 AC.	ADD'N. R/W
46 A-4	"	"	0.02 AC.	ADD'N. R/W

FED. ROAD DIST. NO.	STATE	FED. AID PROJECT NUMBERS	STATE NO.	SHEET NO.	TOTAL SHEETS
8	MONT.	CONST. NO. F-220 (5)	1220-05	3	11

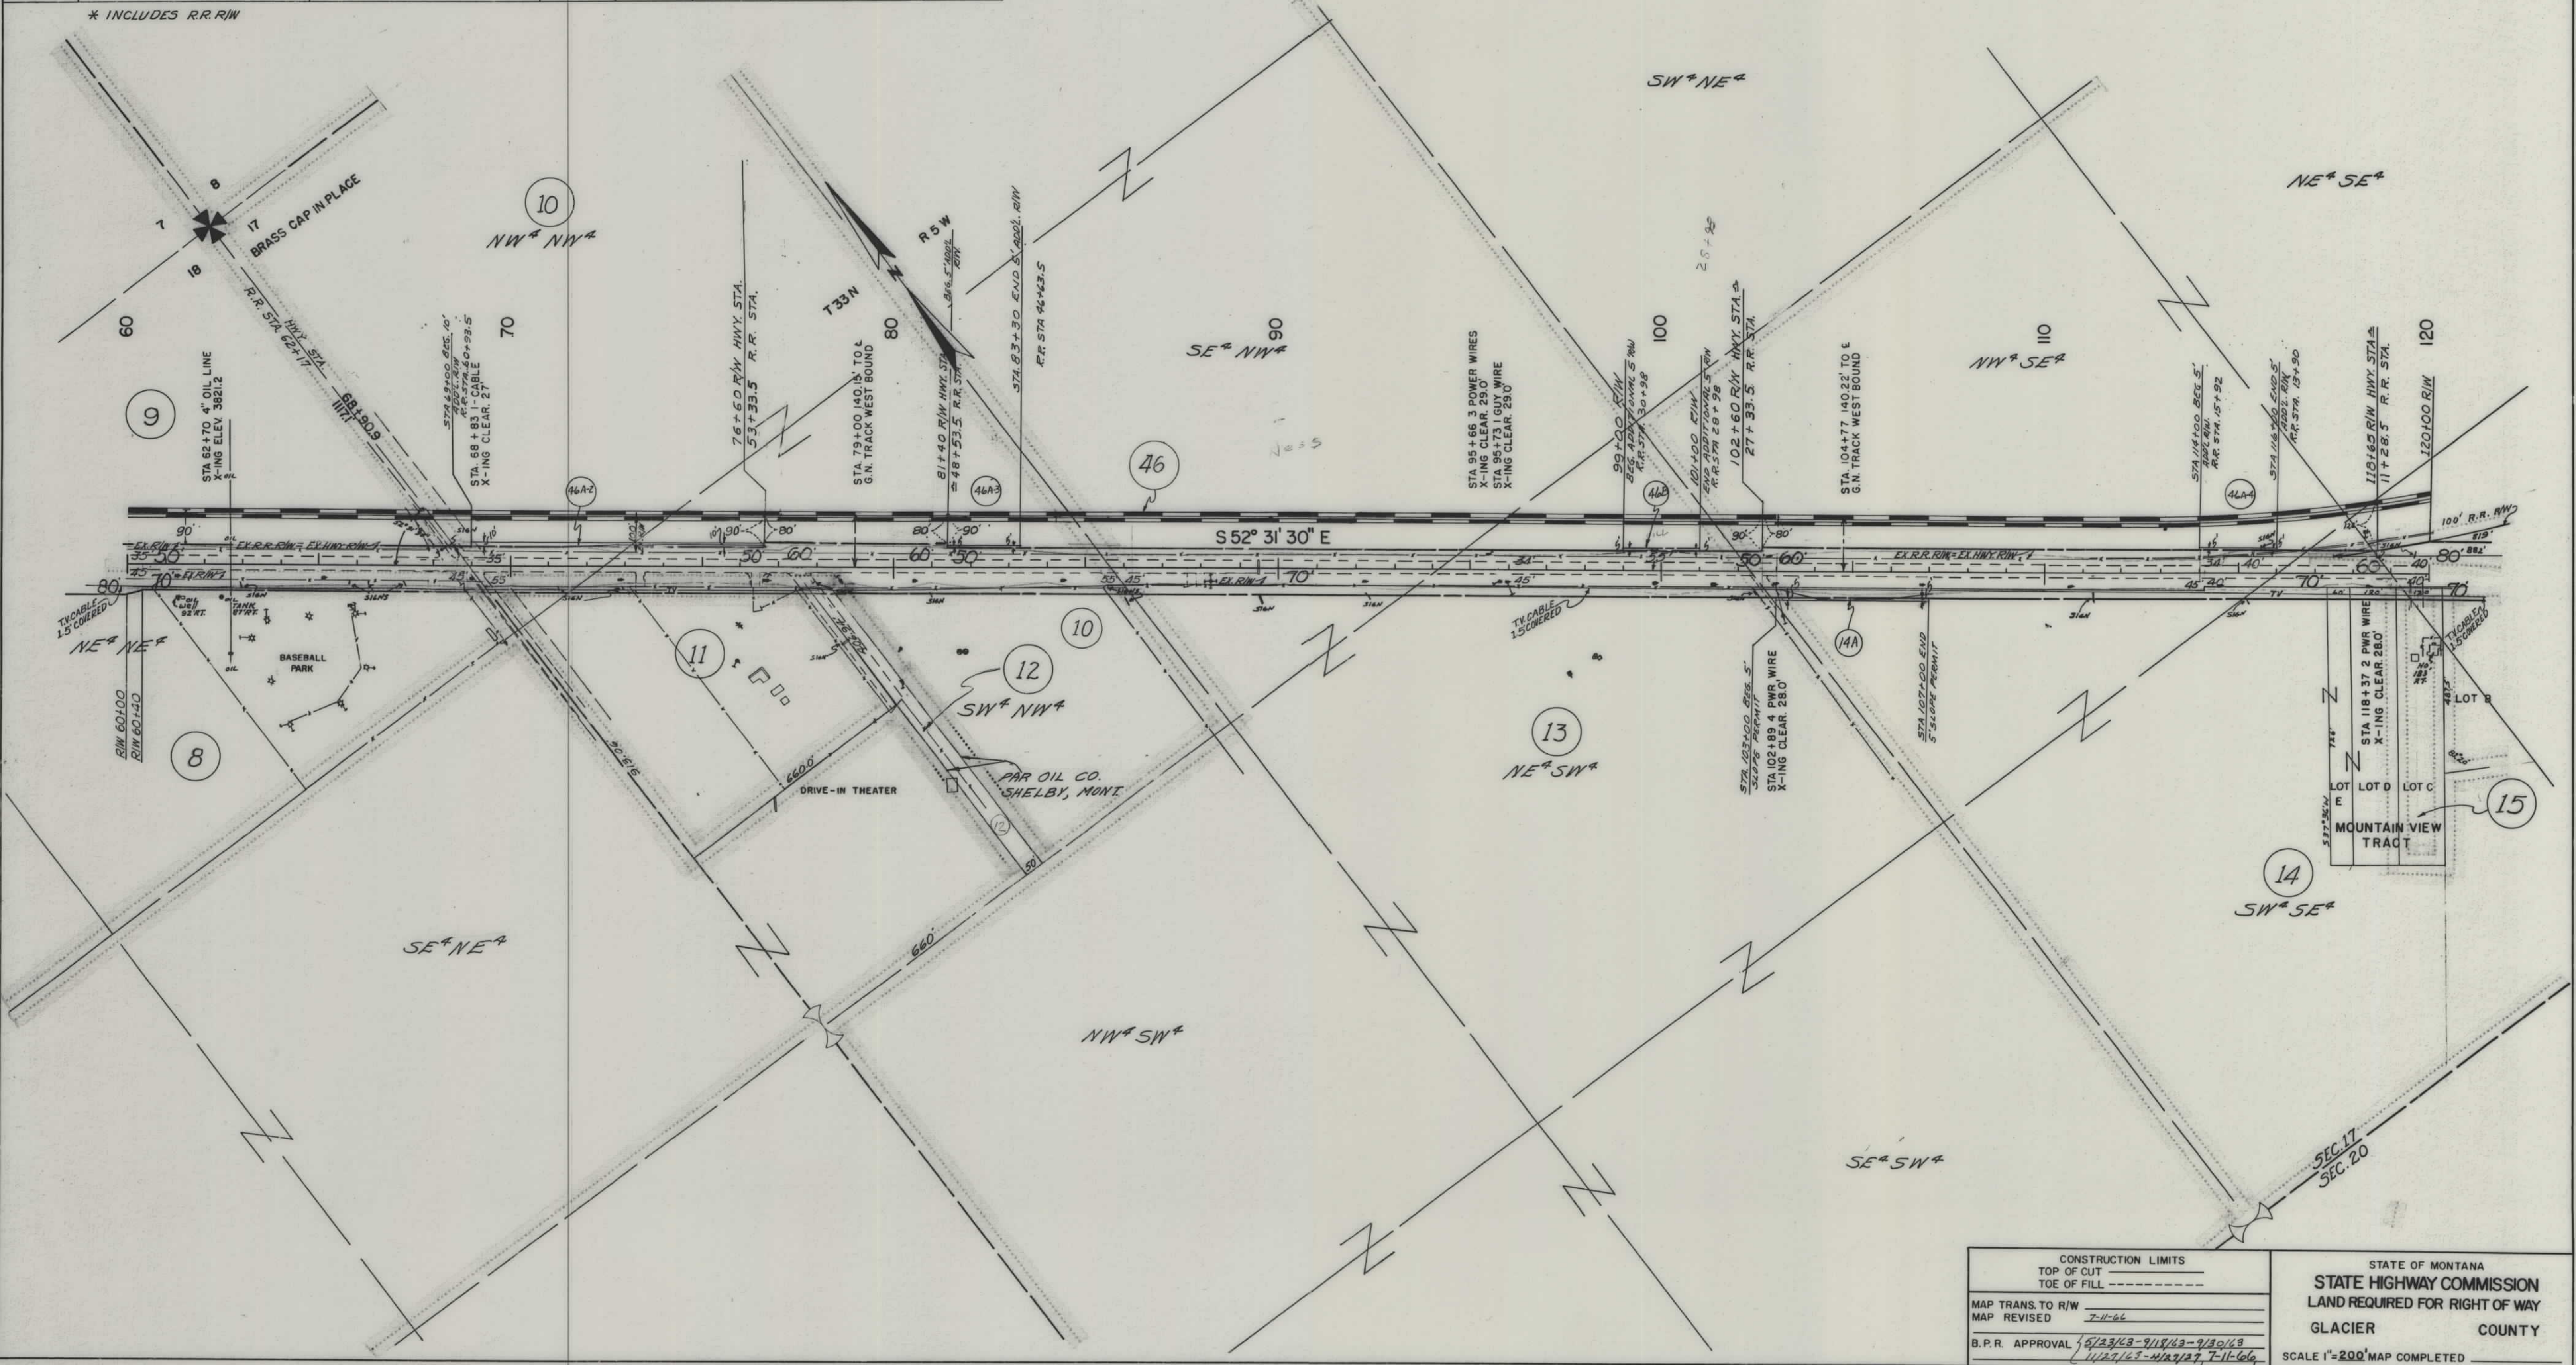


CONSTRUCTION LIMITS TOP OF CUT TOE OF FILL	STATE OF MONTANA STATE HIGHWAY COMMISSION LAND REQUIRED FOR RIGHT OF WAY GLACIER COUNTY
MAP TRANS. TO R/W MAP REVISED 7-11-66	
B.P.R. APPROVAL 5/23/63-9/11/63-7/30/63 11/27/63-4/27/67, 7-11-66	SCALE 1"=200' MAP COMPLETED

OWNERSHIPS							
PARCEL	NAME	ADDRESS	TOTAL ACREAGE	GROSS TAKE ACREAGE	RT.W. ACREAGE	NET TAKE ACREAGE	REMAINDER LEFT RIGHT
15	WALTER J & CHARLOTTE A MADAM	CUT BANK, MONTANA	2.00	0.08		0.08	1.92
16	EARL R & MARGARET A COPELAN	CUT BANK, MONTANA	3.07	0.08		0.08	2.99
17	LEROY D & LILLY ELINGSON	CUT BANK, MONTANA	5.51	0.11		0.11	5.40
18	WAYNE L & MARGARET S SIMONSON	CUT BANK, MONTANA	1.54	0.70		0.70	0.84
19	FAIRES G PRATHER	CUT BANK, MONTANA	3.32	0.31		0.31	3.01
20	RALPH E & MARIE H GETTER	CUT BANK, MONTANA	8.82	0.61		0.61	8.19
21	RALPH E & MARIE H GETTER	CUT BANK, MONTANA	5.76	1.45	0.69	0.76	4.31
22	CONSOLIDATED FREIGHTWAYS INC.	PORTLAND, OREGON	2.00	0.05		0.05	1.95
23	ALBERT CORRIGLUX	CUT BANK, MONTANA	158.00	9.16		9.16	148.84
24	ADELLE CORTRIGHT, WAYNE N.						
25	BANNISTER & ROLLAND A BANNISTER	CUT BANK, MONTANA	80.00	0.40		0.40	79.60
26	ELAINE E. PETERS	SPOKANE, WASHINGTON	80.00	10.29		10.29	69.71
19.1	BORDER CONSTRUCTION CO.		2.62	0.25		0.25	2.37

OWNERSHIPS				
PARCEL NO.	NAME	ADDRESS	AREA	REMARKS
20A	RALPH E. & MARIE H. GETTER	CUT BANK, MONT.	0.01 AC.	SLOPE PERMIT
20B	" " " " "	" " "	0.01 AC.	SLOPE PERMIT


FED. ROAD DIST. NO.	STATE	FED. AID PROJECT NUMBERS CONST. NO.	R/W NO.	STATE NO.	SHEET NO.	TOTAL SHEETS
8	MONT.		F-220 (5)	1220-05	4	11

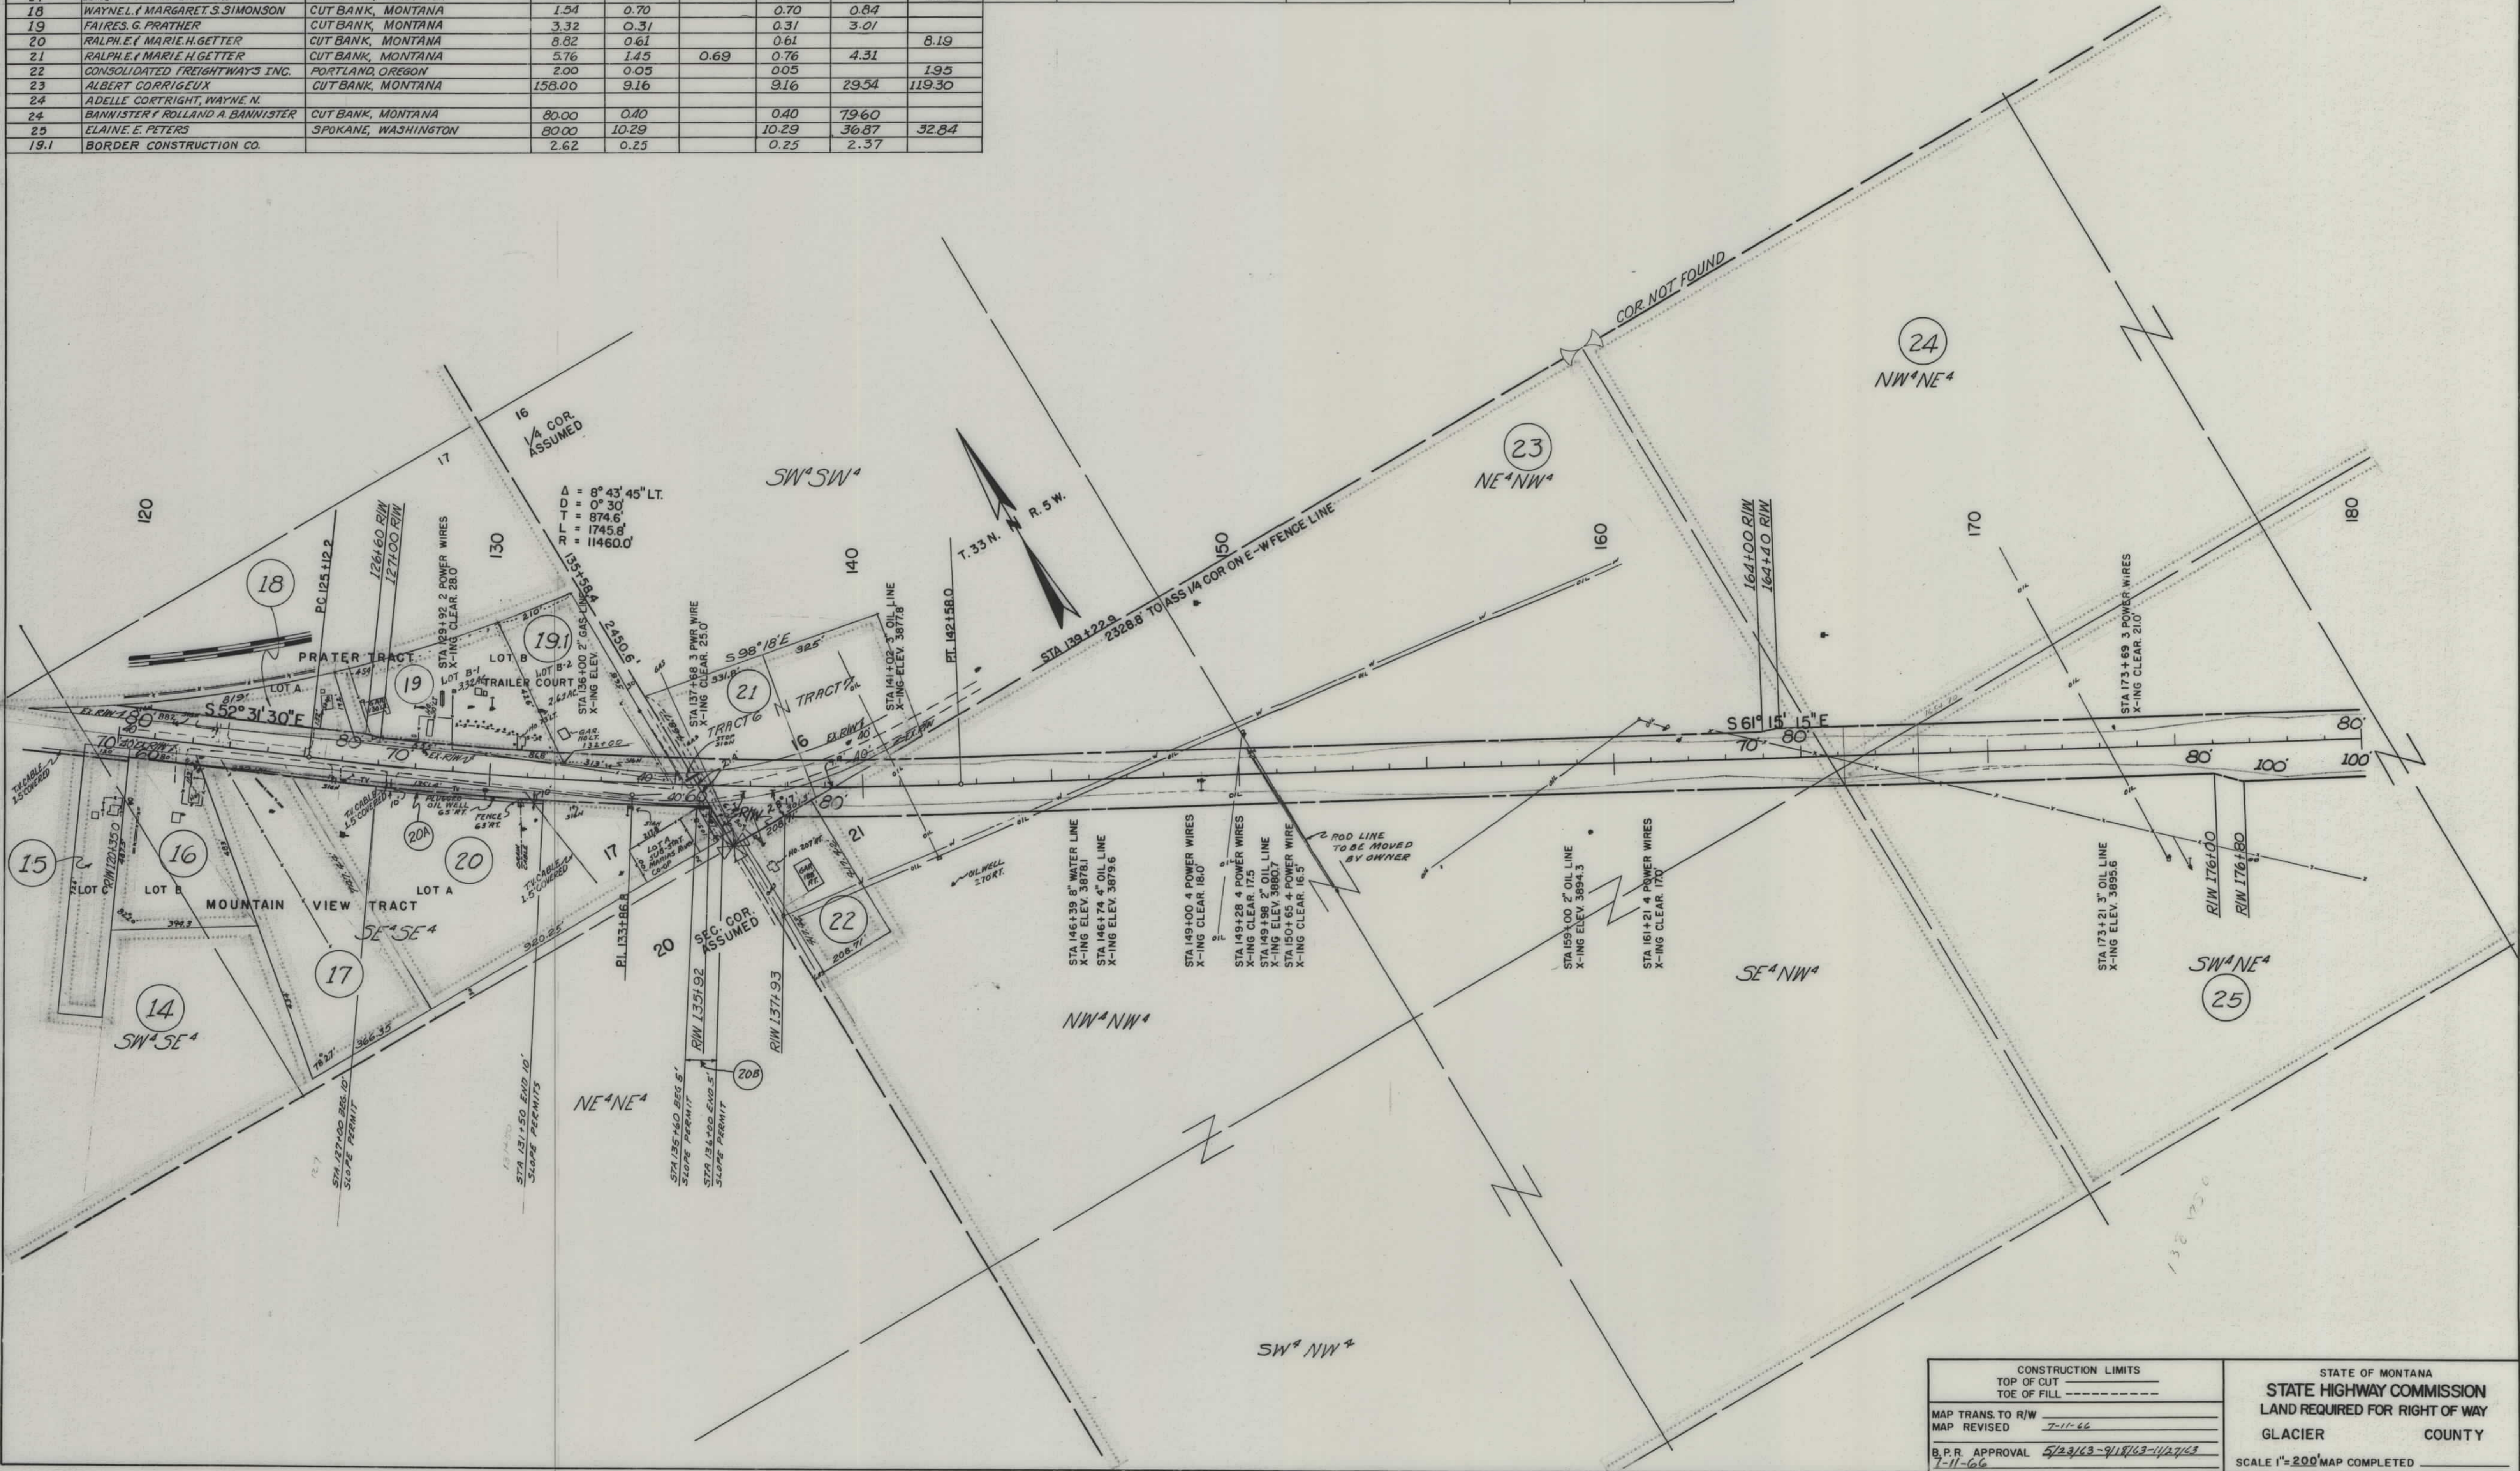

CONSTRUCTION LIMITS TOP OF CUT TOE OF FILL	STATE OF MONTANA STATE HIGHWAY COMMISSION LAND REQUIRED FOR RIGHT OF WAY GLACIER COUNTY
MAP TRANS. TO R/W MAP REVISED B.P.R. APPROVAL	SCALE 1"=200' MAP COMPLETED

OWNERSHIPS								
PARCEL	NAME	ADDRESS	TOTAL ACREAGE	GROSS TAKE ACREAGE	PT. W. ACREAGE	NET TAKE ACREAGE	REMAINDER	
							LEFT	RIGHT
24	ADELE CORTRIGHT, WAYNE W. BANNISTER, ROLLAND A. BANNISTER	CUT BANK, MONTANA	80.00	0.40		0.40	79.60	
25	ELAINE E. PETERS	SPOKANE, WASHINGTON	80.00	10.29		10.29	36.87	32.84
26	WALTER H. CHRISTOPHERSON	CUT BANK, MONTANA		0.53		0.53		
27	UNION OIL CO. OF CALIFORNIA	617 W. 7th ST., LOS ANGELES, CALIF.	160.00	0.01		0.01	159.99	
28	CLARA A. DAHL	GREAT FALLS, MONTANA	160.00	9.53		9.53	122.37	28.08
29	WALTER H. CHRISTOPHERSON	CUT BANK, MONTANA		12.80		12.80		
26 & 29	WALTER H. CHRISTOPHERSON	CUT BANK, MONTANA	360.00	13.33		13.33	49.75	296.92

FED. ROAD DIST. NO.	STATE	FED. AID PROJECT NUMBERS		STATE NO.	SHEET NO.	TOTAL SHEETS
		CONST. NO.	R/W NO.			
8	MONT.		F-220 (5)	1220-05	5	11

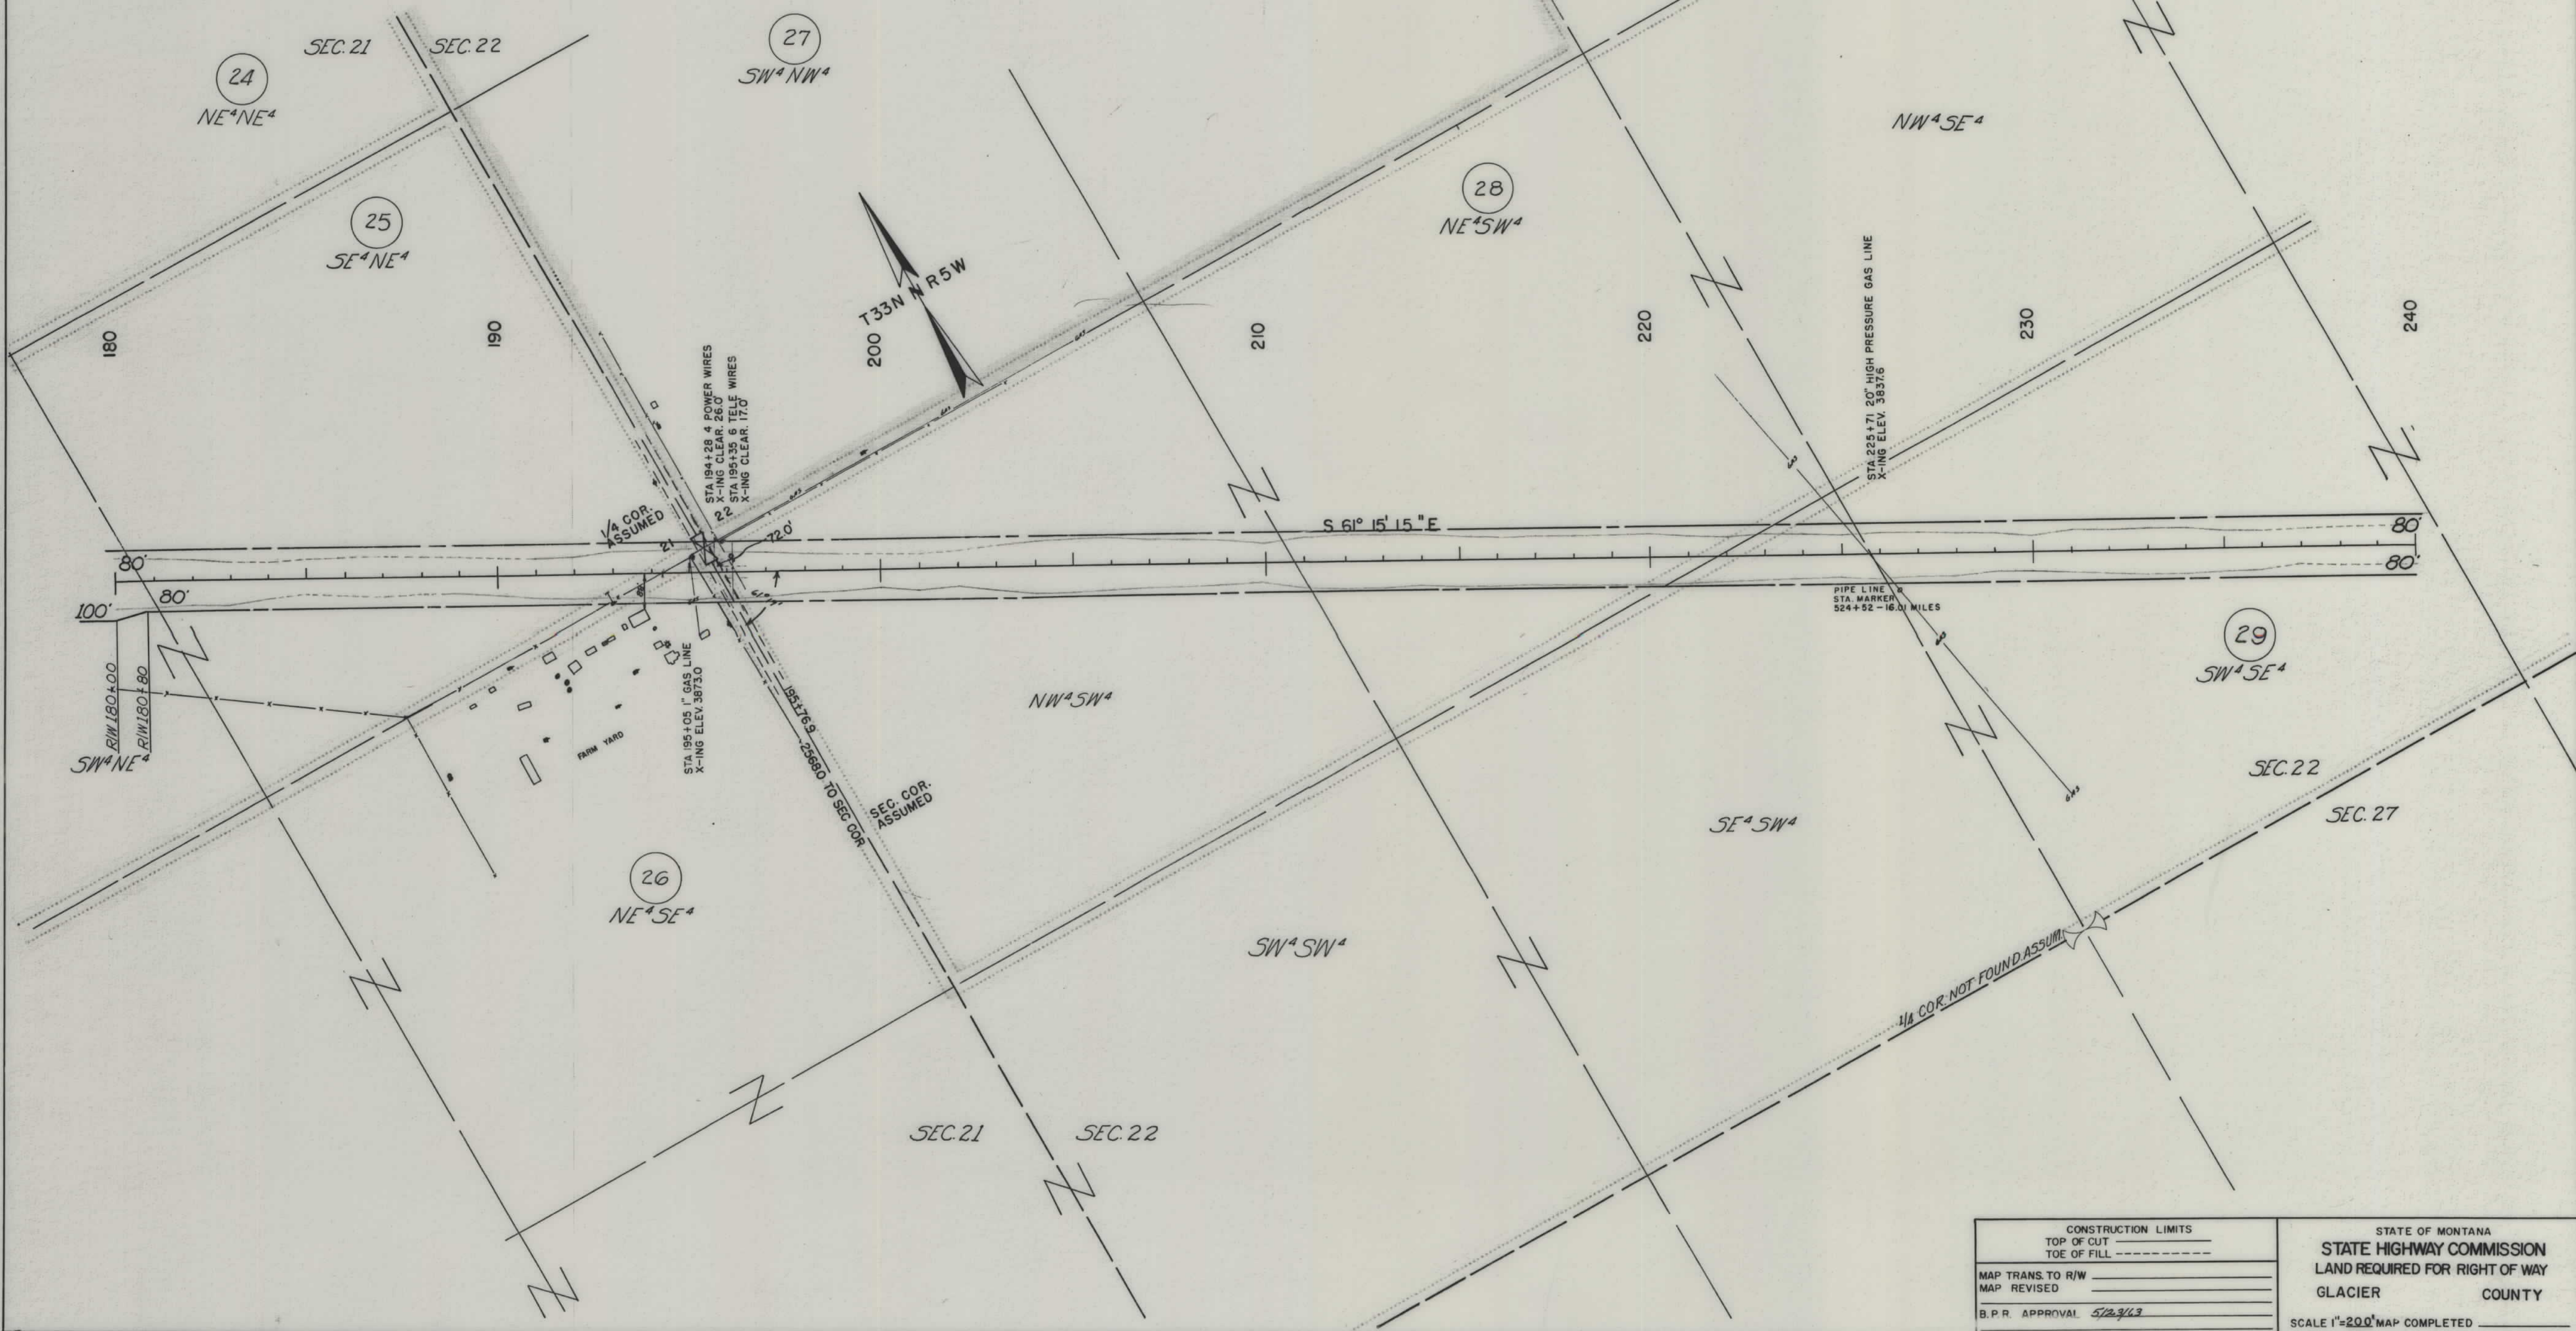


CONSTRUCTION LIMITS		STATE OF MONTANA STATE HIGHWAY COMMISSION LAND REQUIRED FOR RIGHT OF WAY GLACIER COUNTY
TOP OF CUT _____		
TOE OF FILL _____		
MAP TRANS. TO R/W _____		SCALE 1"=200' MAP COMPLETED _____
MAP REVISED _____		
B.P.R. APPROVAL 5/23/43		

OWNERSHIPS							
PARCEL	NAME	ADDRESS	TOTAL ACREAGE	GROSS TAKE ACREAGE	P.T.W. ACREAGE	NET TAKE ACREAGE	REMAINDER
29	WALTER H. CHRISTOPHERSON	CUT BANK, MONTANA		12.80		12.80	
30	VERNA I. RASMUSSEN-TRUSTEE	" " "	200.00	8.01		8.01	134.73 57.26
31	IRENE H. CORRIGIEUX	COLUMBIA FALLS, MONTANA					
	MARJORIE E. HARTMAN	CUT BANK, MONTANA	400.00	14.63		14.63	187.11 198.26

OWNERSHIPS				
PARCEL NO.	NAME	ADDRESS	AREA	REMARKS
30A	VERNA I. RASMUSSEN-TRUSTEE	CUT BANK, MONT.	0.03 AC.	SLOPE PERMIT
31A	IRENE H. CORRIGIEUX & MARJORIE E. HARTMAN	COLUMBIA FALLS & CUT BANK, MONT.	0.18 AC.	SLOPE PERMIT
31E	" " " " " "	" " " " " "	0.03 AC.	SLOPE PERMIT

FED. ROAD DIST. NO.	STATE	FED. AID PROJECT NUMBERS		STATE NO.	SHEET NO.	TOTAL SHEETS
		CONST. NO.	R/W NO.			
8	MONT.		F-220 (5)	1220-05	6	11

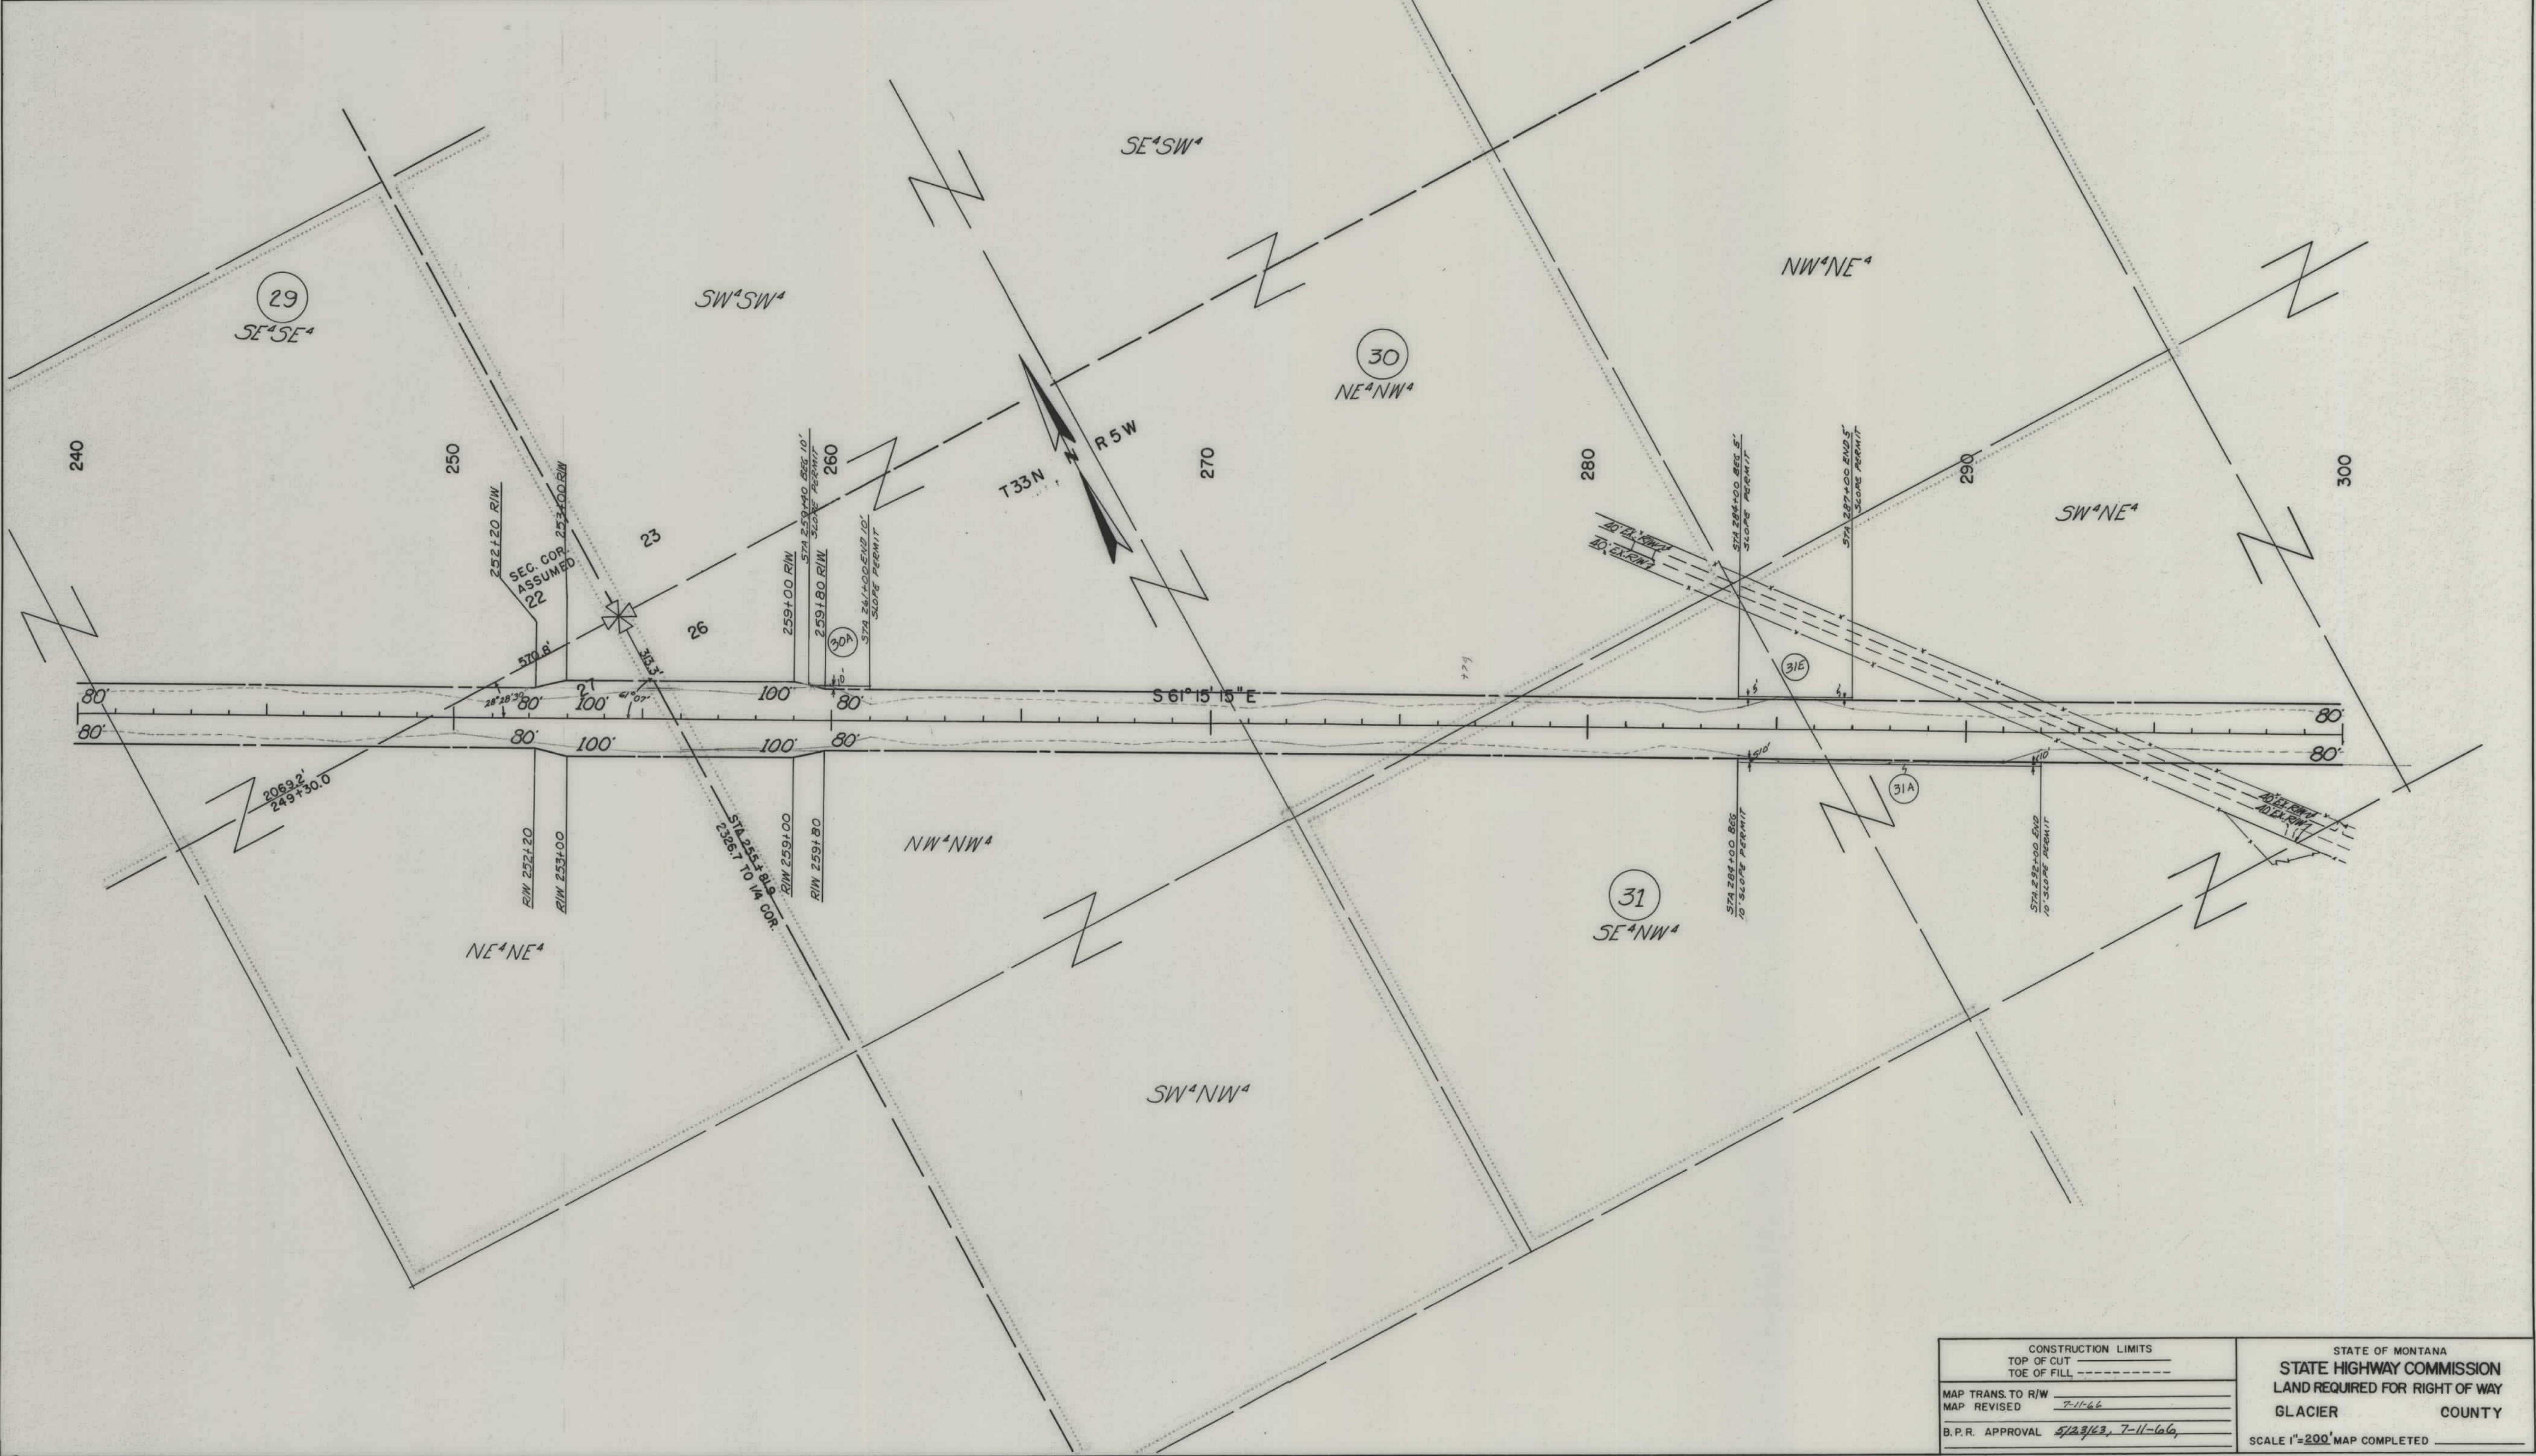


CONSTRUCTION LIMITS
TOP OF CUT
TOE OF FILL

MAP TRANS. TO R/W
MAP REVISED 7-11-66
B.P.R. APPROVAL 5/23/63, 7-11-66

STATE OF MONTANA
STATE HIGHWAY COMMISSION
LAND REQUIRED FOR RIGHT OF WAY
GLACIER COUNTY
SCALE 1"=200' MAP COMPLETED

OWNERSHIPS								OWNERSHIPS					
PARCEL	NAME	ADDRESS	TOTAL ACREAGE	GROSS TAKE ACREAGE	P.T.W. ACREAGE	NET TAKE ACREAGE	REMAINDER		PARCEL NO.	NAME	ADDRESS	AREA	REMARKS
							LEFT	RIGHT					
31	IRENE H. CORRIGUEUX	COLUMBIA, FALLS, MONTANA							31 B	IRENE H. CORRIGUEUX & MARJORIE E. HARTMAN	COLUMBIA FALLS & CUT BANK, MONT.	0.15 AC.	SLOPE PERMIT
	MARJORIE E. HARTMAN	CUT BANK, MONTANA	400.00	14.63		14.63	107.11	198.26	31 C	" " " " " "	" " " " " "	0.02 AC.	SLOPE PERMIT
32	LOUISE M. CATHERWOOD, GEORGE T. MILLHOUSE & AUGUST MILLHOUSE		160.00	13.46		13.46	71.76	71.78	31 D	" " " " " "	" " " " " "	0.01 AC.	SLOPE PERMIT
33	ALBERT C. & GLADYS V. HARTMAN	ETHRIDGE, MONTANA	160.00	5.43		5.43	149.03	5.54	32 A	LOUISE M. CATHERWOOD - GEORGE T. MILLHOUSE & AUGUST MILLHOUSE		0.03 AC.	SLOPE PERMIT
34	STATE OF MONTANA	HELENA, MONTANA	640.00	7.18		7.18	11.27	621.55	32 B	" " " " " "	" " " " " "	0.02 AC.	SLOPE PERMIT
									33 A	ALBERT C. & GLADYS V. HARTMAN	ETHRIDGE, MONT.	0.02 AC.	SLOPE PERMIT
									33 B	" " " " " "	" " " " " "	0.10 AC.	SLOPE PERMIT

FED ROAD DIST NO	STATE	FED AID PROJECT NUMBERS		STATE NO	SHEET NO	TOTAL SHEETS
		CONST NO	R/W NO			
8	MONT		F-220 (5)	1220-05	7	11

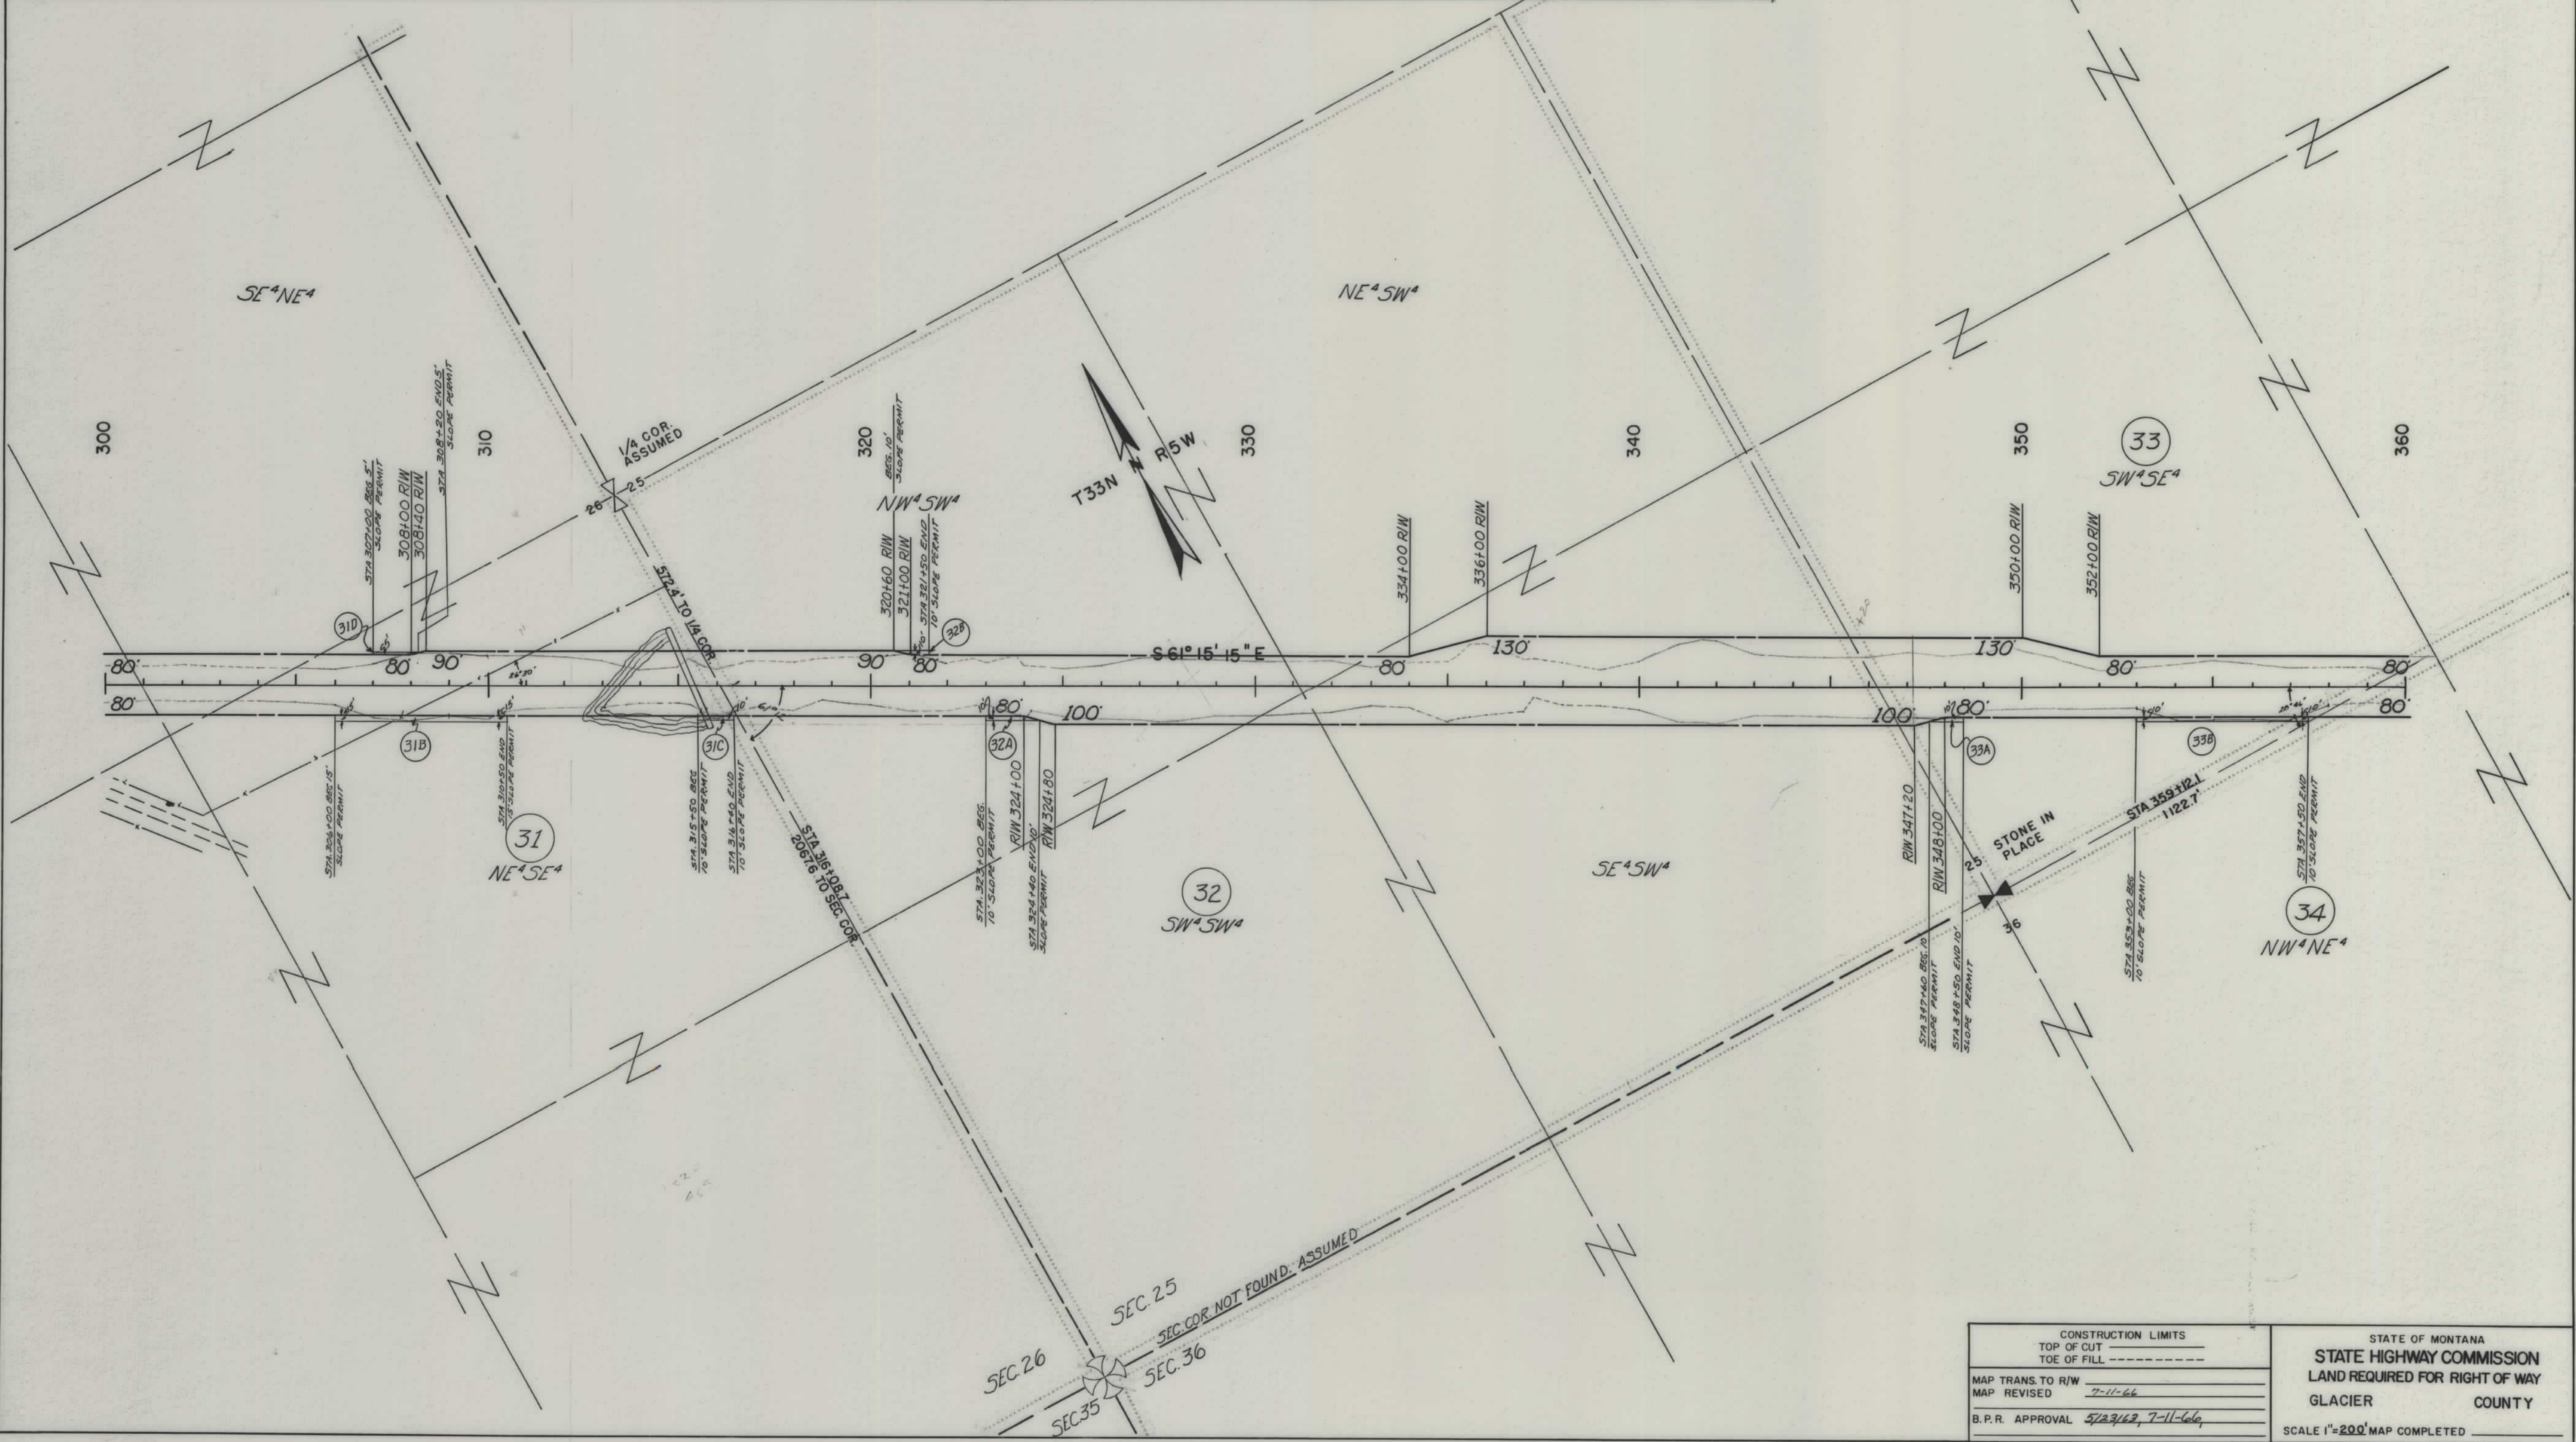

CONSTRUCTION LIMITS
TOP OF CUT
TOE OF FILL


MAP TRANS TO R/W
MAP REVISED 7-11-66
B.P.R. APPROVAL 5/23/63, 7-11-66

STATE OF MONTANA
STATE HIGHWAY COMMISSION
LAND REQUIRED FOR RIGHT OF WAY
GLACIER COUNTY

SCALE 1"=200' MAP COMPLETED

OWNERSHIPS								
PARCEL	NAME	ADDRESS	TOTAL ACREAGE	GROSS TAKE ACREAGE	PTW ACREAGE	NET TAKE ACREAGE	REMAINDER	
							LEFT	RIGHT
33	ALBERT C. & GLADYS V. HARTMAN	ETHRIDGE, MONTANA	160.00	5.43		5.43	149.03	5.54
34	STATE OF MONTANA	HELENA, MONTANA	640.00	7.18		7.18	11.27	621.55
35	ALBERT C. & GLADYS V. HARTMAN	ETHRIDGE, MONTANA		14.79		14.79		
36	JESSE O. BLASDEL	RTE. #2, KALISPELL, MONT.	120.00	4.36		4.36	115.64	
37	ALBERT C. & GLADYS V. HARTMAN	ETHRIDGE, MONTANA		9.60		9.60		
35 & 37	ALBERT C. & GLADYS V. HARTMAN	"	479.92	24.39		24.39	107.68	347.85

FED. ROAD DIST. NO.	STATE	FED. AID PROJECT NUMBERS		STATE NO.	SHEET NO.	TOTAL SHEETS
		CONST. NO.	R/W NO.			
8	MONT.		F-220 (5)	1220-05	8	11

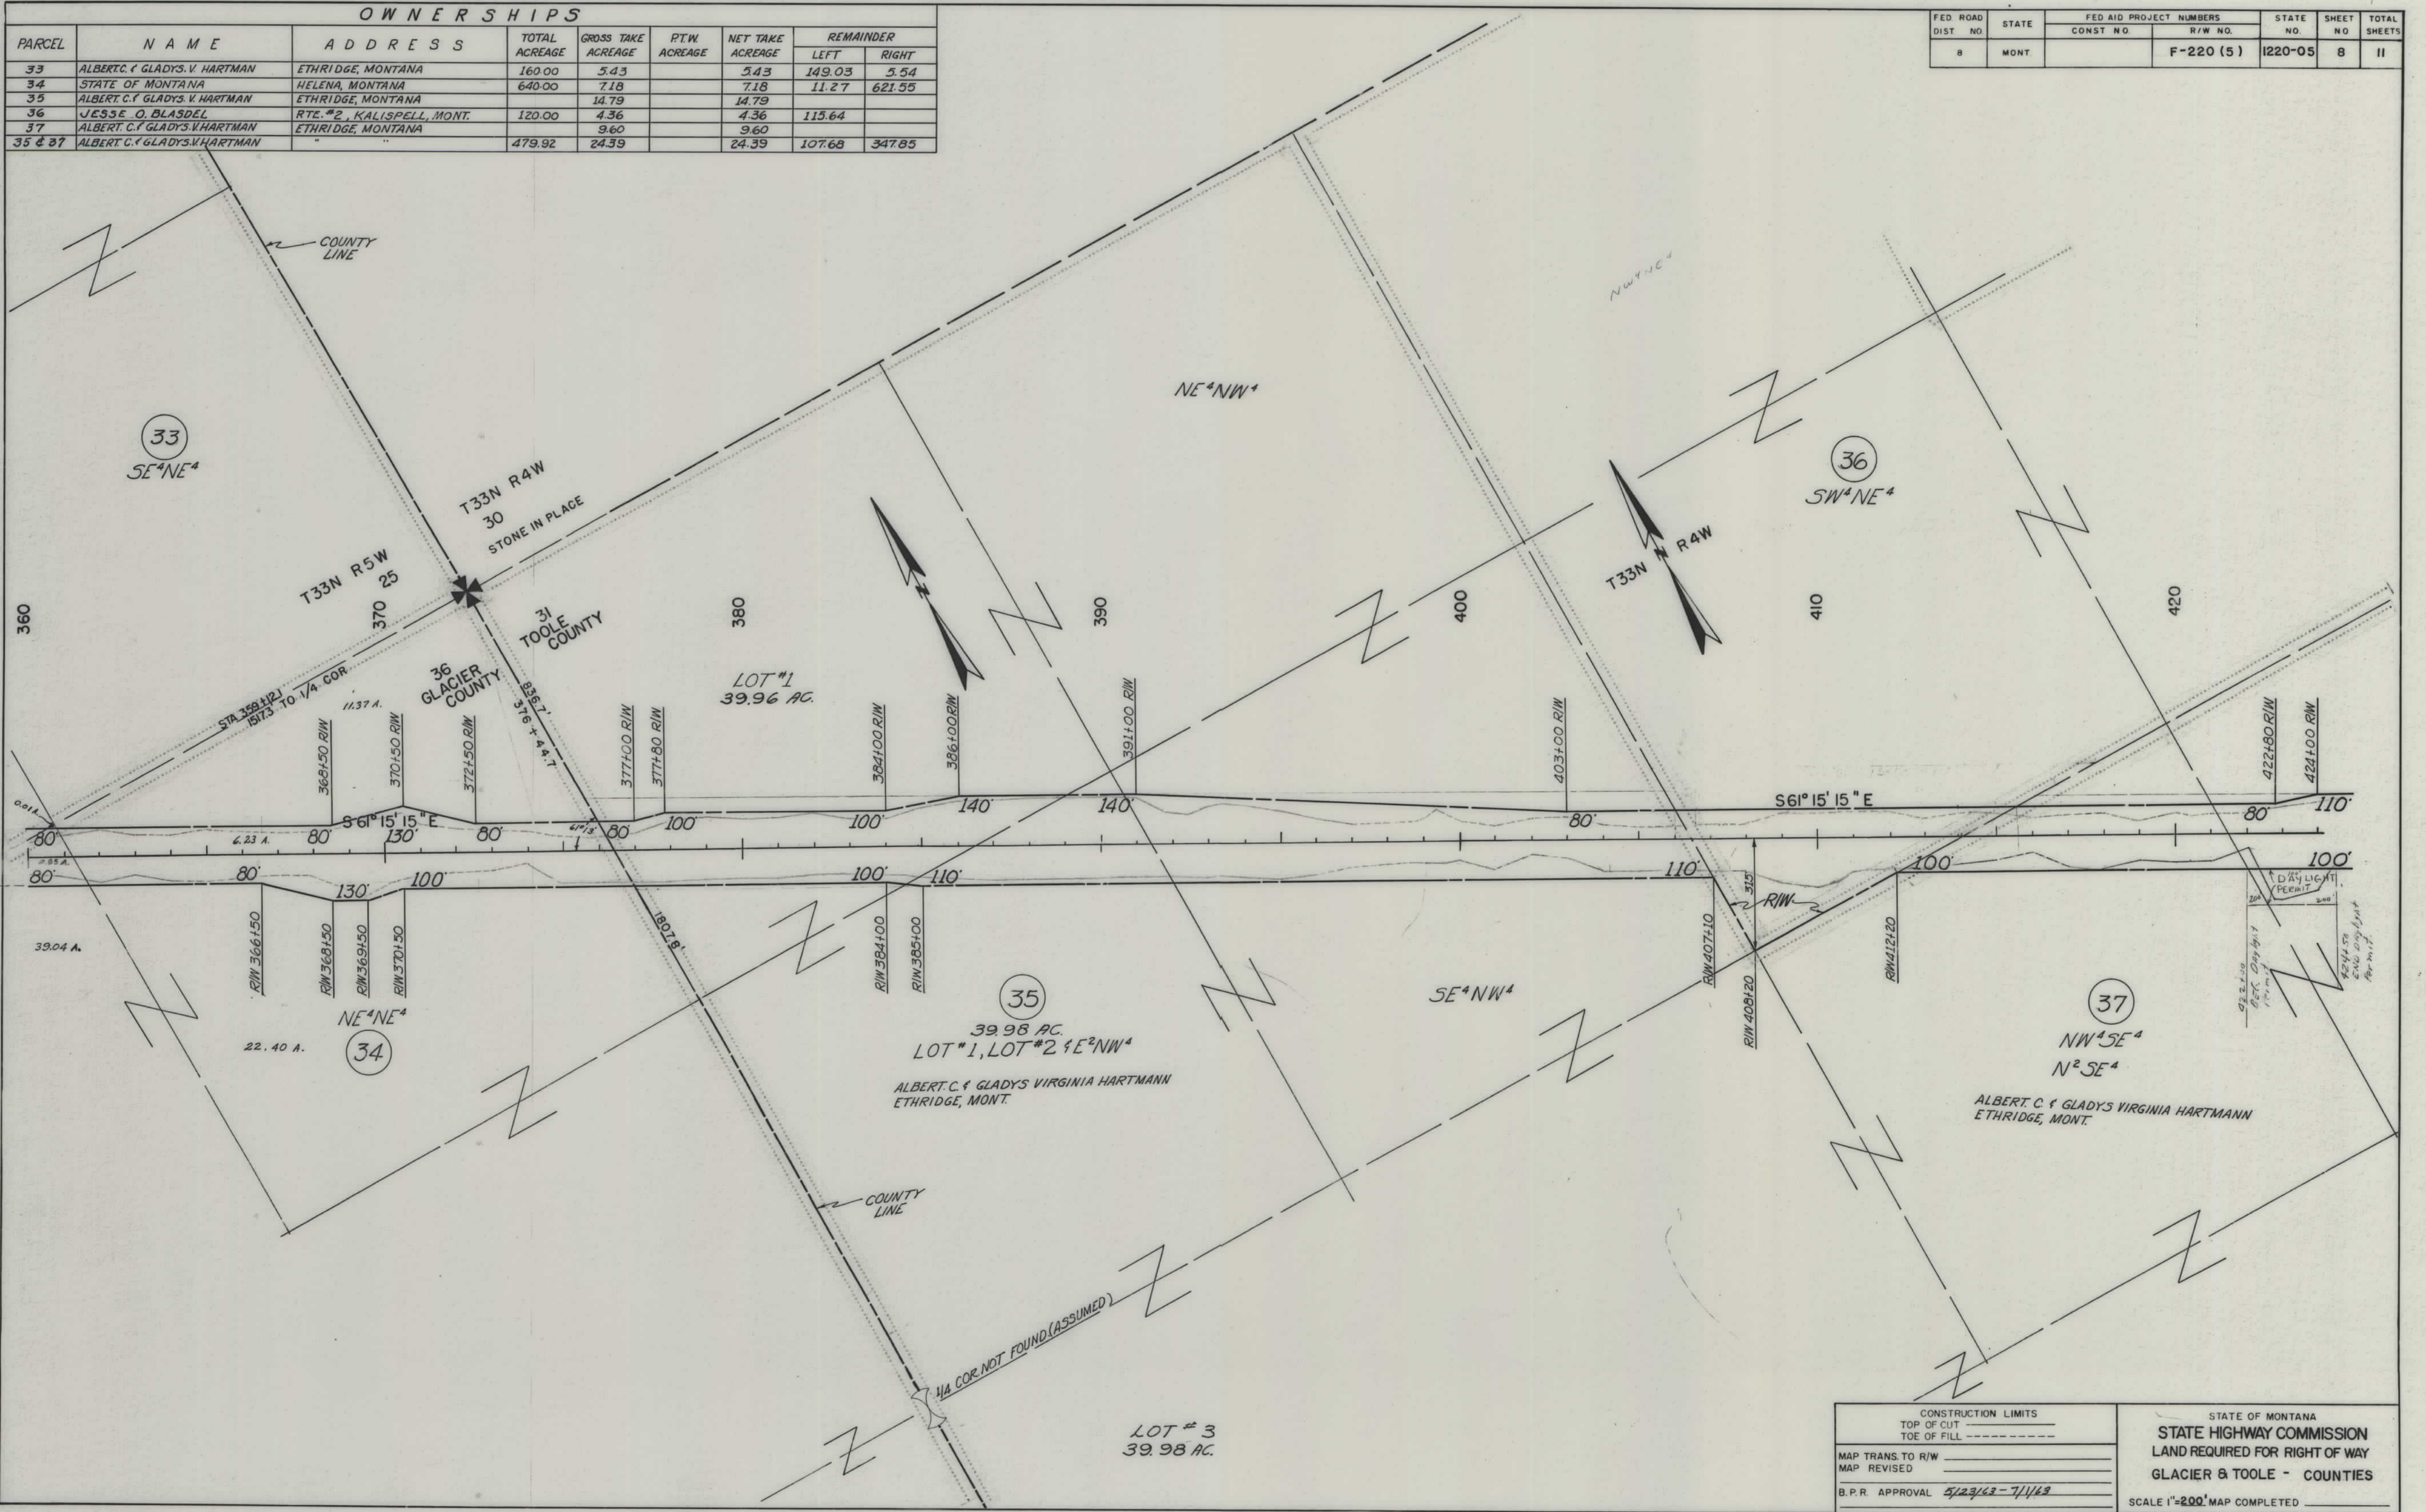


CONSTRUCTION LIMITS		STATE OF MONTANA	
MAP TRANS. TO R/W		STATE HIGHWAY COMMISSION	
MAP REVISED		LAND REQUIRED FOR RIGHT OF WAY	
B.P.R. APPROVAL	5/23/63 - 7/1/63	GLACIER & TOOLE - COUNTIES	
		SCALE 1"=200' MAP COMPLETED	

OWNERSHIPS								
PARCEL	NAME	ADDRESS	TOTAL ACREAGE	GROSS TAKE ACREAGE	PTW ACREAGE	NET TAKE ACREAGE	REMAINDER	
							LEFT	RIGHT
44	RICHARD R. BUNDY	ETHRIDGE, MONTANA	* 80.00	9.96		9.96	* 30.61	
45	BERT C. & VIRGINIA HARTMAN 1/2							
	BERT C. HARTMAN 1/2	ETHRIDGE, MONTANA	172.60	10.80		10.80	34.25	127.55
45-A	BERT C. & MRS VIRGINIA HARTMAN	" "		0.10		0.10		
45.1	PAUL H. MURRAY ET AL	" "		0.02		0.02		
47	SCHOOL DIST. # 11			0.48		0.48		

* INCLUDES R.R. RIW

FED. ROAD DIST. NO.	STATE	FED. AID PROJECT NUMBERS		STATE NO.	SHEET NO.	TOTAL SHEETS
		CONST. NO.	R/W NO.			
8	MONT.		F-220 (5)	1220-05	11	11

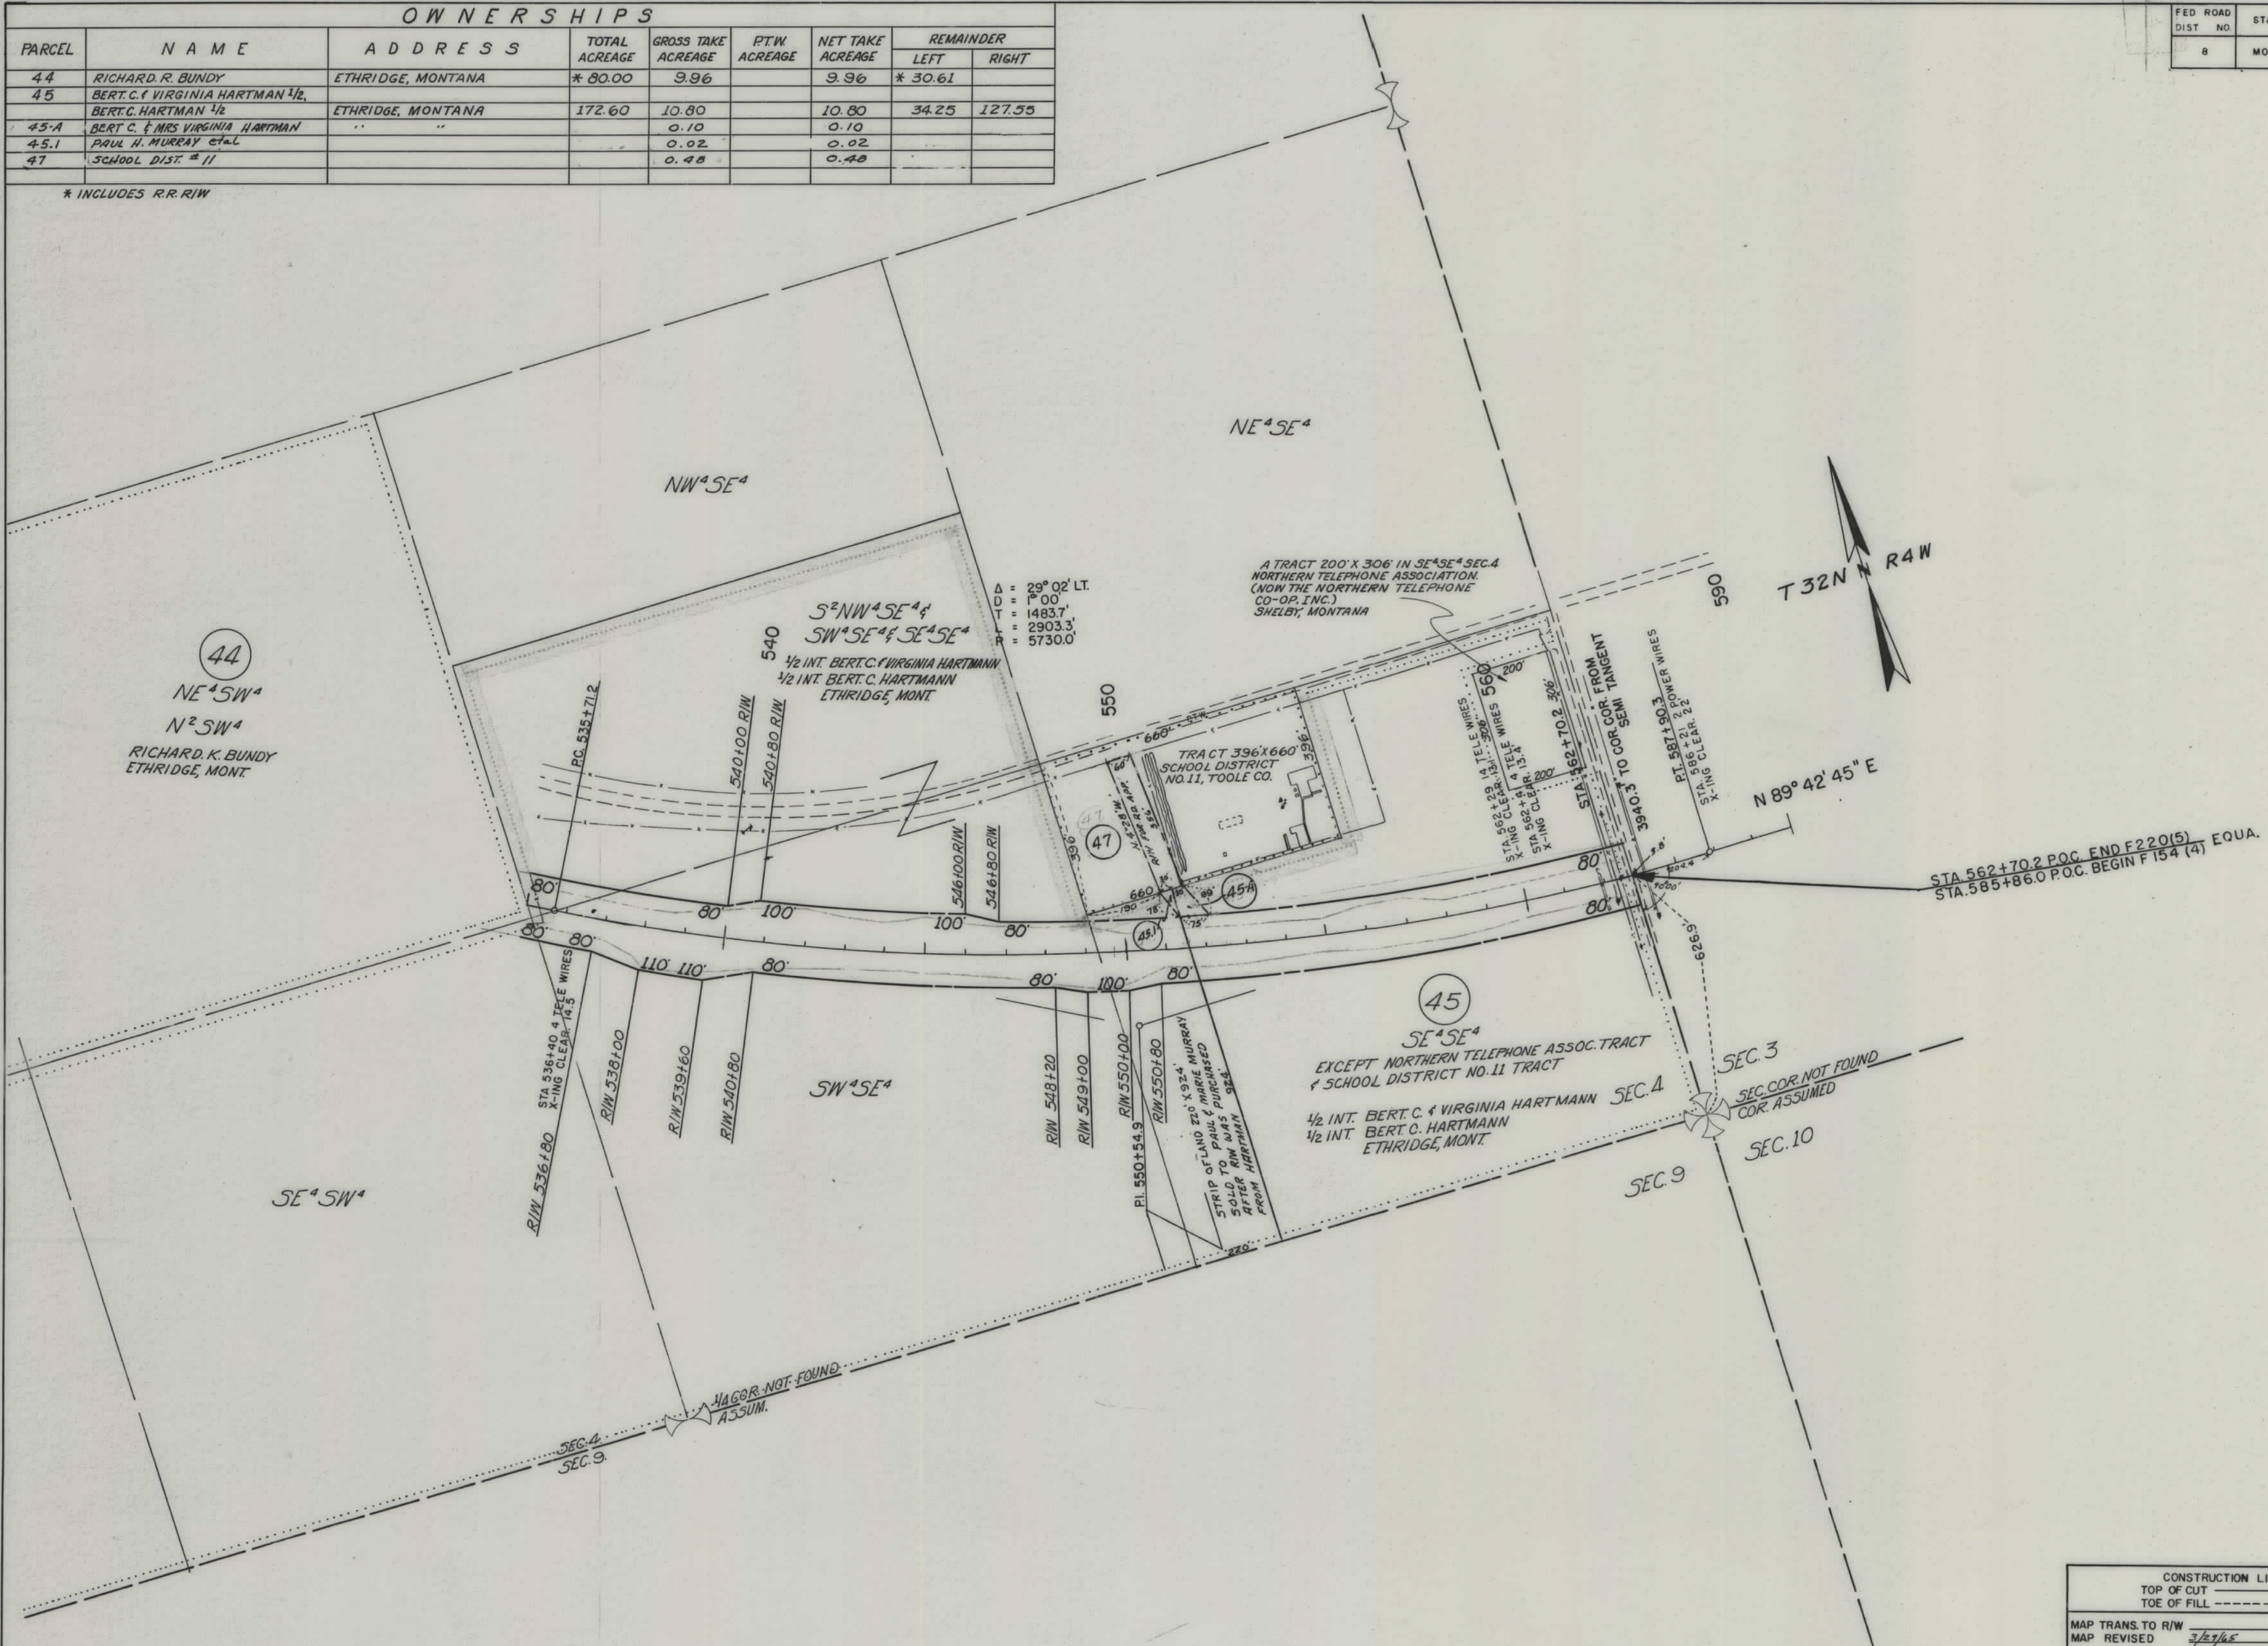

CONSTRUCTION LIMITS	
TOP OF CUT	-----
TOE OF FILL	-----
MAP TRANS. TO R/W	
MAP REVISED	3/27/65
B.P.R. APPROVAL	5/12/63 - 4/10/65

STATE OF MONTANA
STATE HIGHWAY COMMISSION
LAND REQUIRED FOR RIGHT OF WAY
TOOLE COUNTY
SCALE 1"=200' MAP COMPLETED