



PLANS
NOT
TO
SCALE

FED. ROAD DIST. NO.	STATE	FE. DIST. NO.	R/W NO.	SHEET NO.	TOTAL SHEETS
8	MONT.	F-220(6)	1220-06	1	4

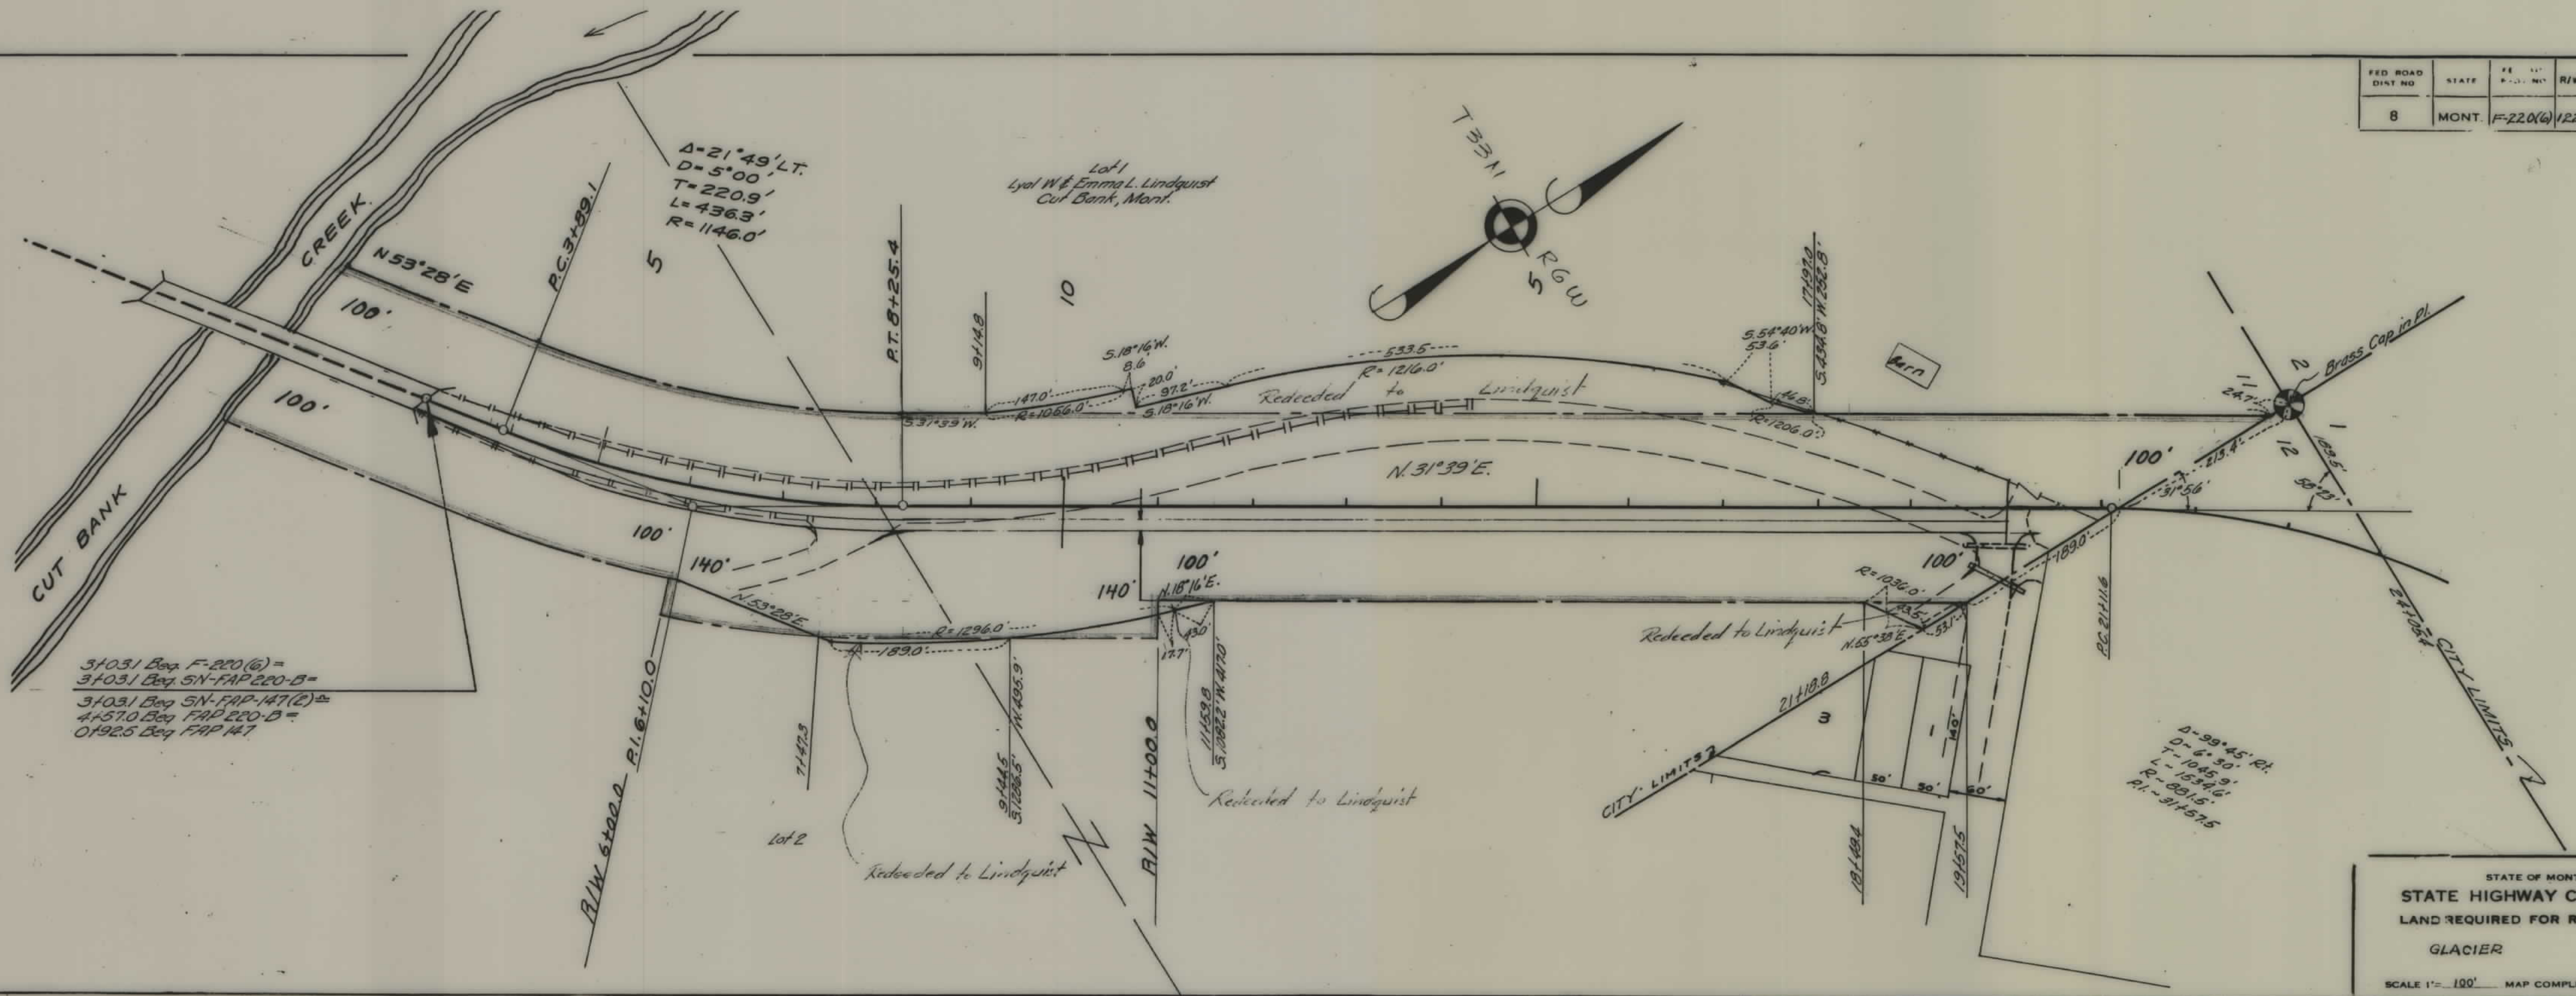


3+03.1 Beg. F-220(6) =
 3+03.1 Beg. SN-FAP 220-B =
 3+03.1 Beg. SN-FAP 147(2) =
 4+57.0 Beg. FAP 220-B =
 0+92.5 Beg. FAP 147

STATE OF MONTANA
 STATE HIGHWAY COMMISSION
 LAND REQUIRED FOR RIGHT OF WAY
 GLACIER COUNTY
 SCALE 1" = 100' MAP COMPLETED 2-24-55

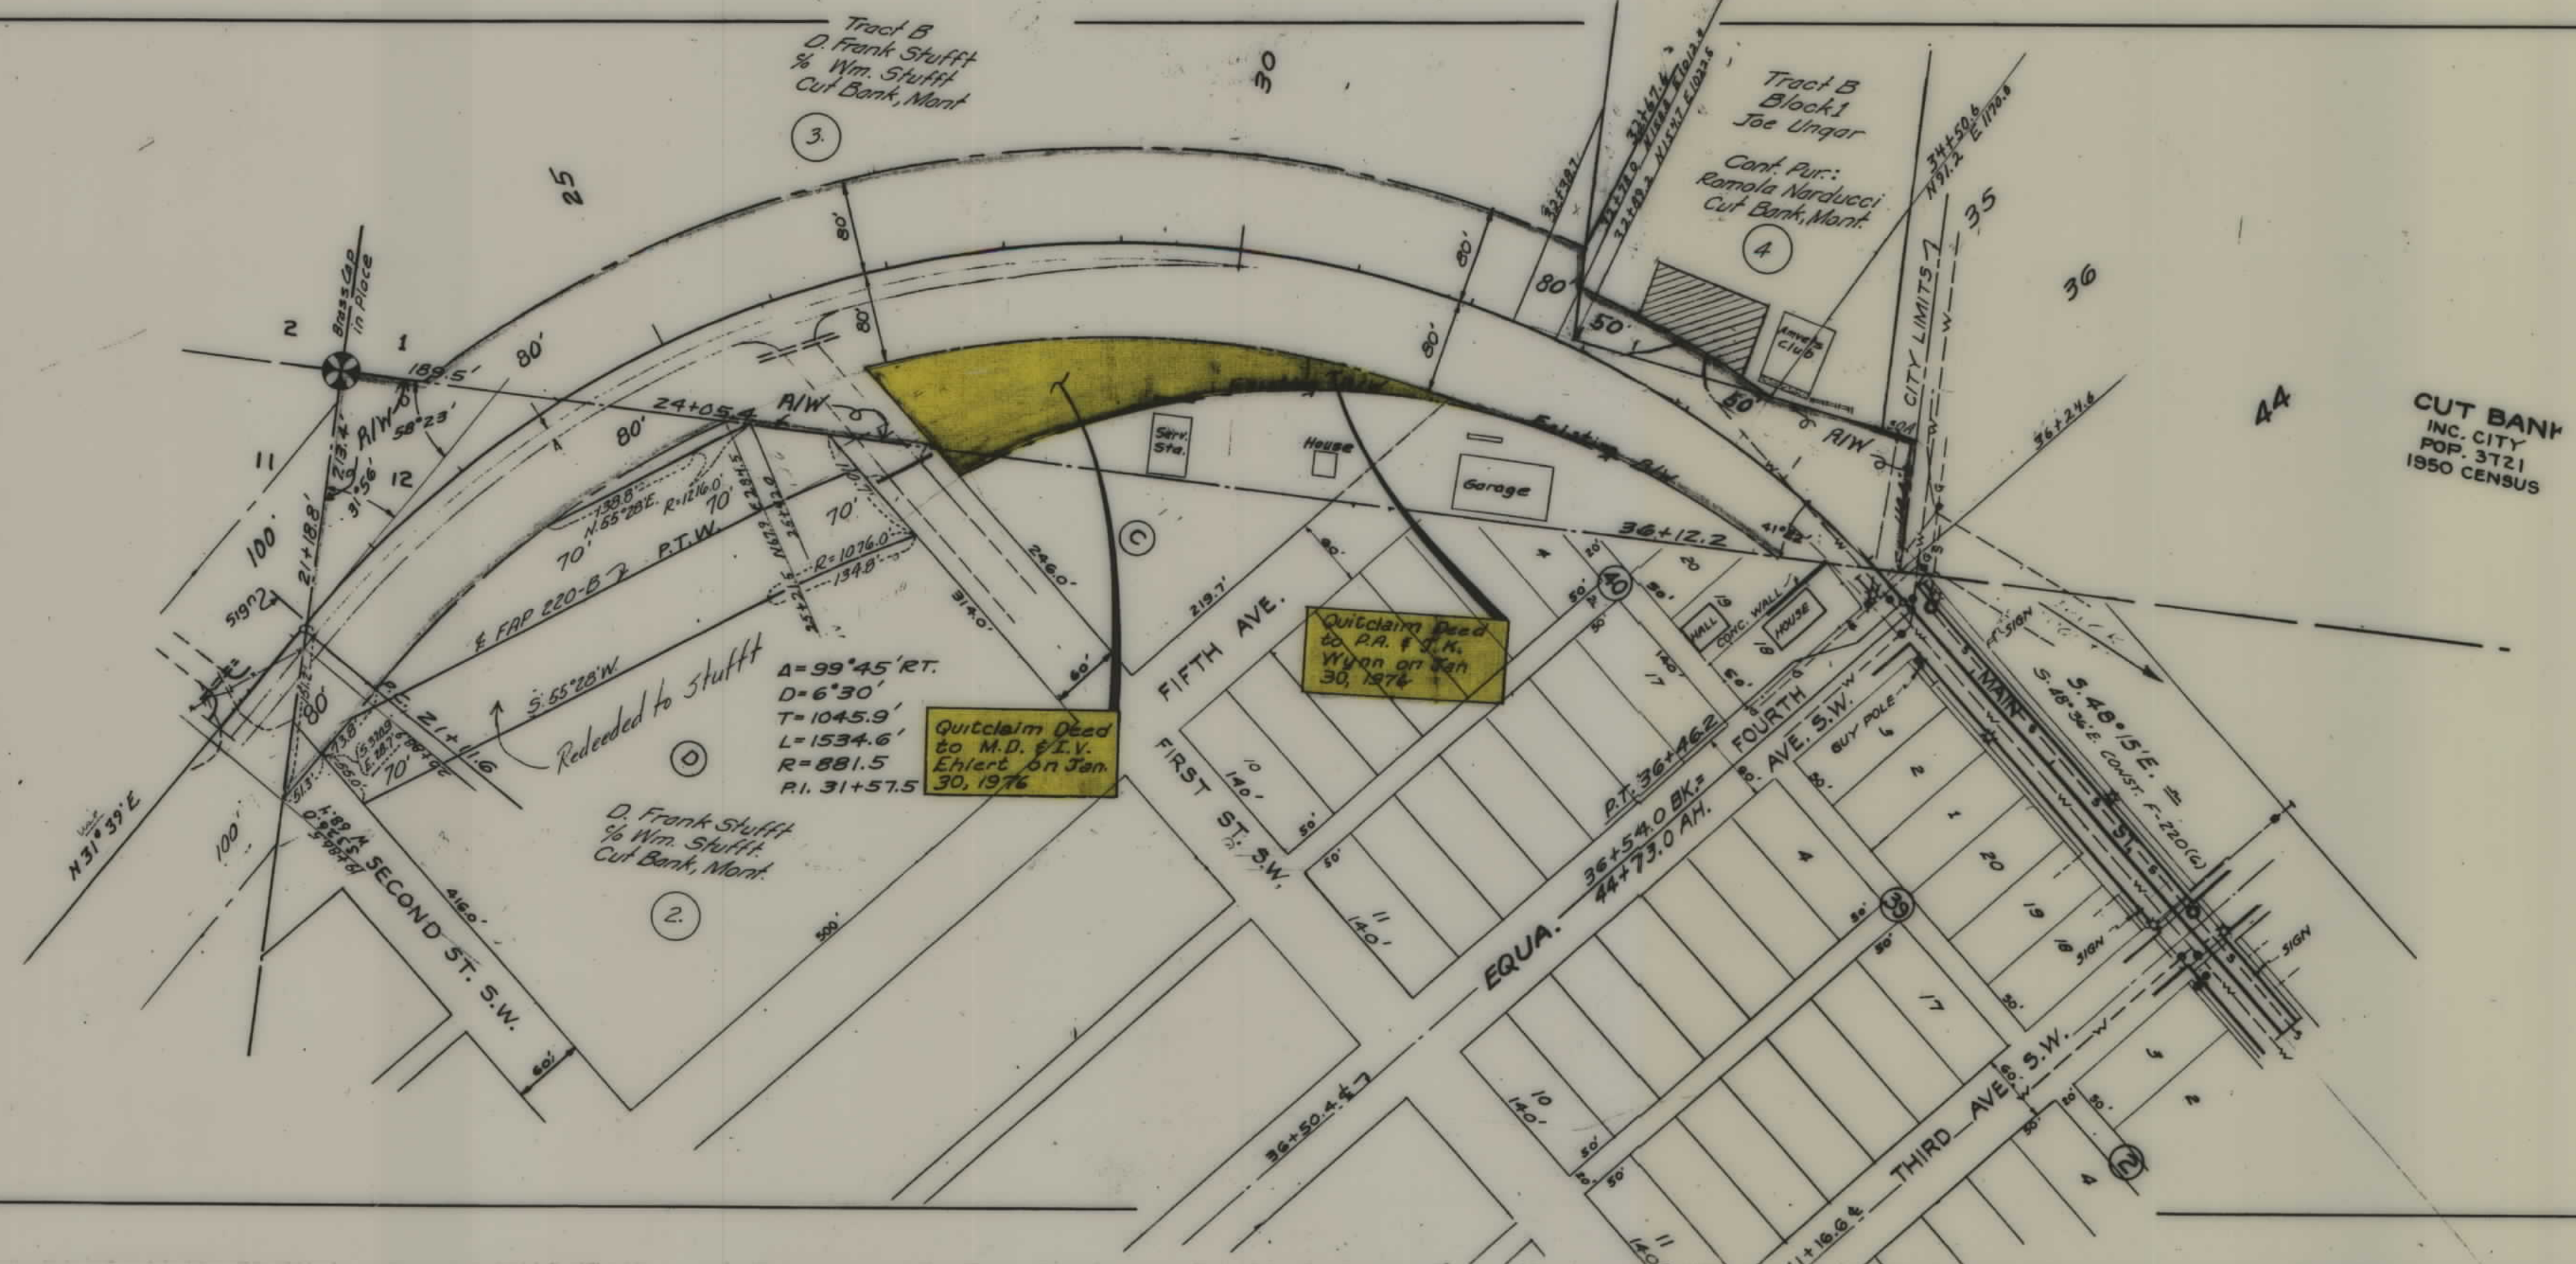

FED. ROAD DIST. NO.	STATE	FED. AID PROJ. NO.	R/W NO.	SHEET NO.	TOTAL SHEETS
8	MONT.	F-220(6)	1220-06	2	4

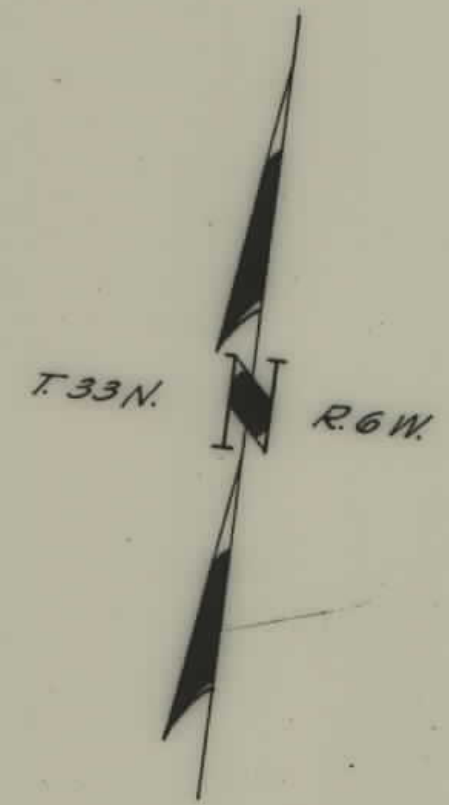

STATE OF MONTANA
 STATE HIGHWAY COMMISSION
 LAND REQUIRED FOR RIGHT OF WAY
 GLACIER COUNTY
 SCALE 1"=100' MAP COMPLETED 3-5-55

