

PLANS


NOT

TO

SCALE

OWNERSHIPS					
PARCEL	NAME	ADDRESS	TOTAL AREA	TAKING	LT-REMAINDER-RT
1	LYDIA HENKE	1421 SO. 2ND ST, MISSOULA	3191.550'	3191.50'	0 0 0
2	EMMA DARROW	1417 SO. 2ND ST, MISSOULA	3250.030'	3250.00'	0 0 0
3	EMMA DARROW	" "	6305.60'	6305.60'	0 0 0
4	MISSOULA BUILDERS INC.	MISSOULA	5.11 AC	0.21 AC	4.90 AC
5	MISSOULA IRRIG. DIST	" "	0.19 AC	0.19 AC	0 0 0
6	ADOLPH & ALICE CASTONGUAY	1600 SO. 2ND ST, MISSOULA	1.09 AC	0.14 AC	0.95 AC
7	JOHN PAUL & MABEL PAUL ROCK	1390 SO. 2ND ST	28550.00'	6268.00'	19132.00'
8	DANIEL A. & LEONA M. HUNTER	" "	6350.00'	6350.00'	0 0 0
9	WILLIAM G. & LORENA WOOD	1444 SO. 1ST ST W. MISSOULA	7937.50'	3175.00'	4762.50'
10	INTERMOUNTAIN LUMBER CO	MISSOULA	704 AC	0.70 AC	6.34 AC
11	EDMOND & FRANCIS KURTZ	" "	9525.00'	9525.00'	0 0 0
12 & 13	MARTIN & MARGARET CALUORI	" "	12,725.40'	12,725.40'	0 0 0


FED ROAD DIST NO	STATE	FED AID PROJECT NUMBERS CONST NO	R/W NO	STATE NO	SHEET NO	TOTAL SHEETS
8	MONT		S-SG-218(2)	3218-02	2	4

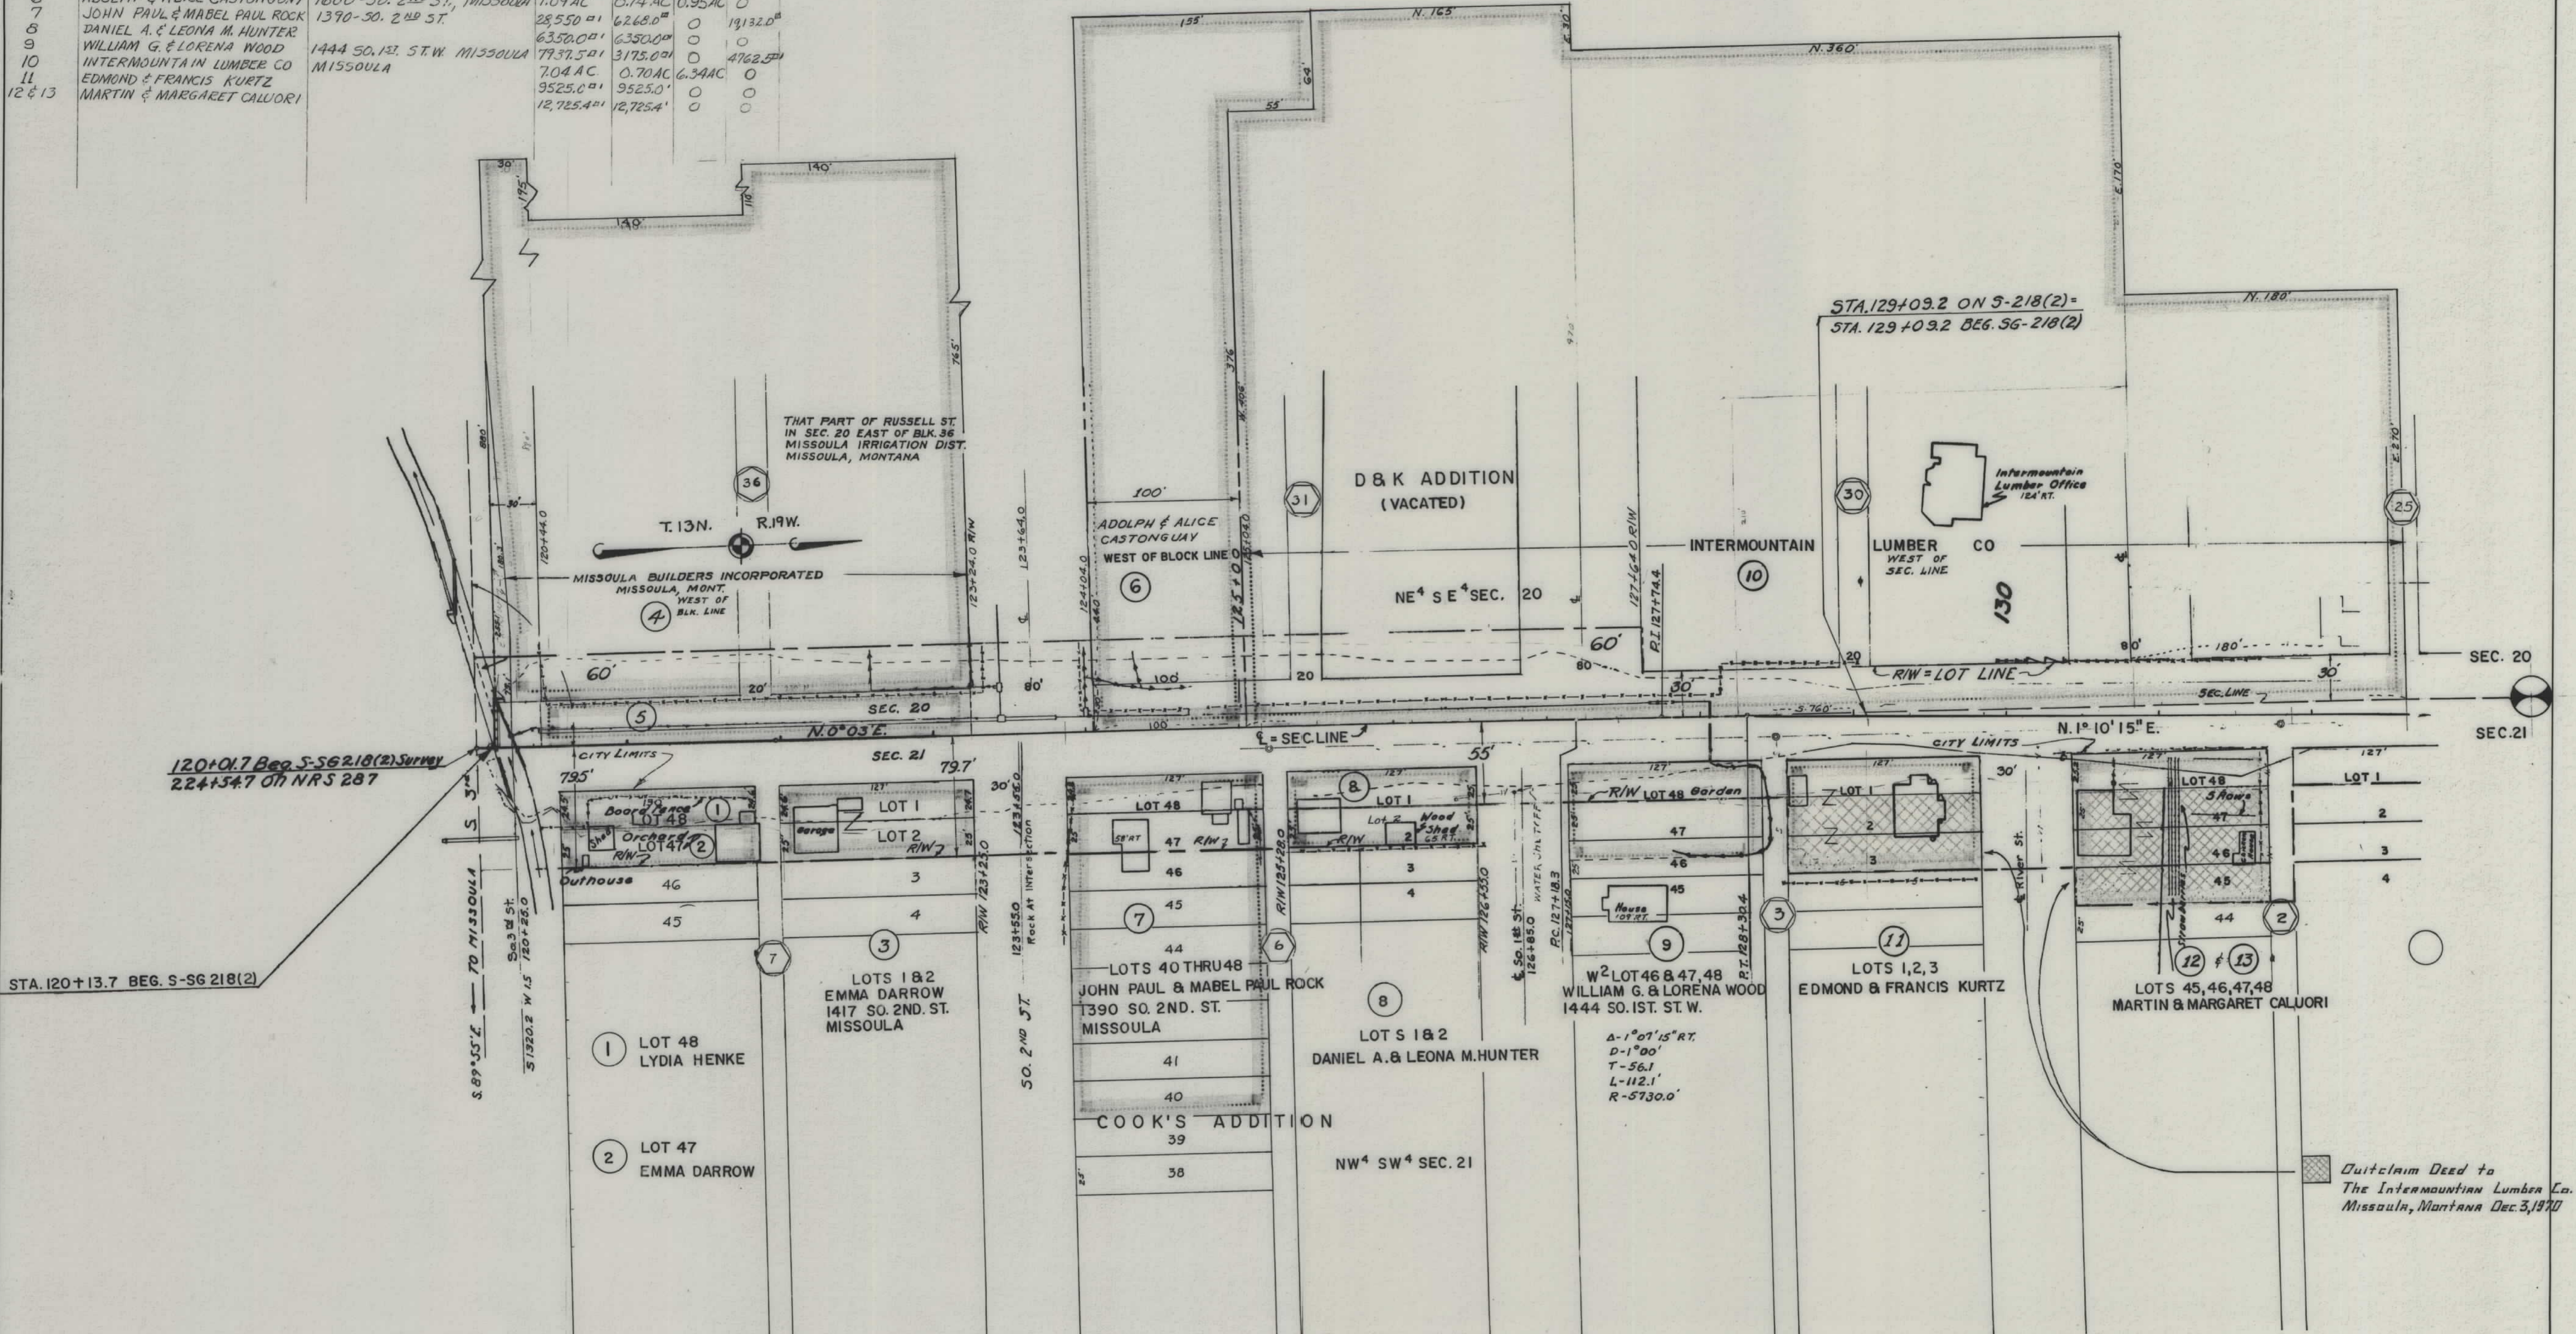

CONSTRUCTION LIMITS TOP OF CUT TOE OF FILL	STATE OF MONTANA STATE HIGHWAY COMMISSION LAND REQUIRED FOR RIGHT OF WAY MISSOULA COUNTY SCALE 1"=50' MAP COMPLETED
MAP TRANS. TO R/W MAP REVISED APPROVAL 10/10/62 - 2-5-63 3/4/63-3/9/64	

OWNERSHIPS					
PARCEL	NAME	ADDRESS	TOTAL AREA	TAKING	LT-REMAINDER-RT.
14	INTERMOUNTAIN LUMBER CO.	MISSOULA, MONT.	25,400 SQ. FT. 3175 SQ. FT.	0	22,225'
15	C.M. ST. R.R.	ST. PAUL, MINN.	GRADE CHANGE ONLY.		
16	DELETED				
17	WILLIAM W. & IDA A. HOLDEN				
18	FERRIS & ANNA M. CLOUSE		GRADE CHANGE ONLY		
19	DELETED				
20	DELETED				
21	DELETED				
22	DELETED				
23	DELETED				
24	DELETED				

FED. ROAD DIST. NO.	STATE	FED. AID PROJECT NUMBERS		STATE NO.	SHEET NO.	TOTAL SHEETS
		CONST. NO.	R/W NO.			
8	MONT.		S-SG-218(2)	3218-02	3	4

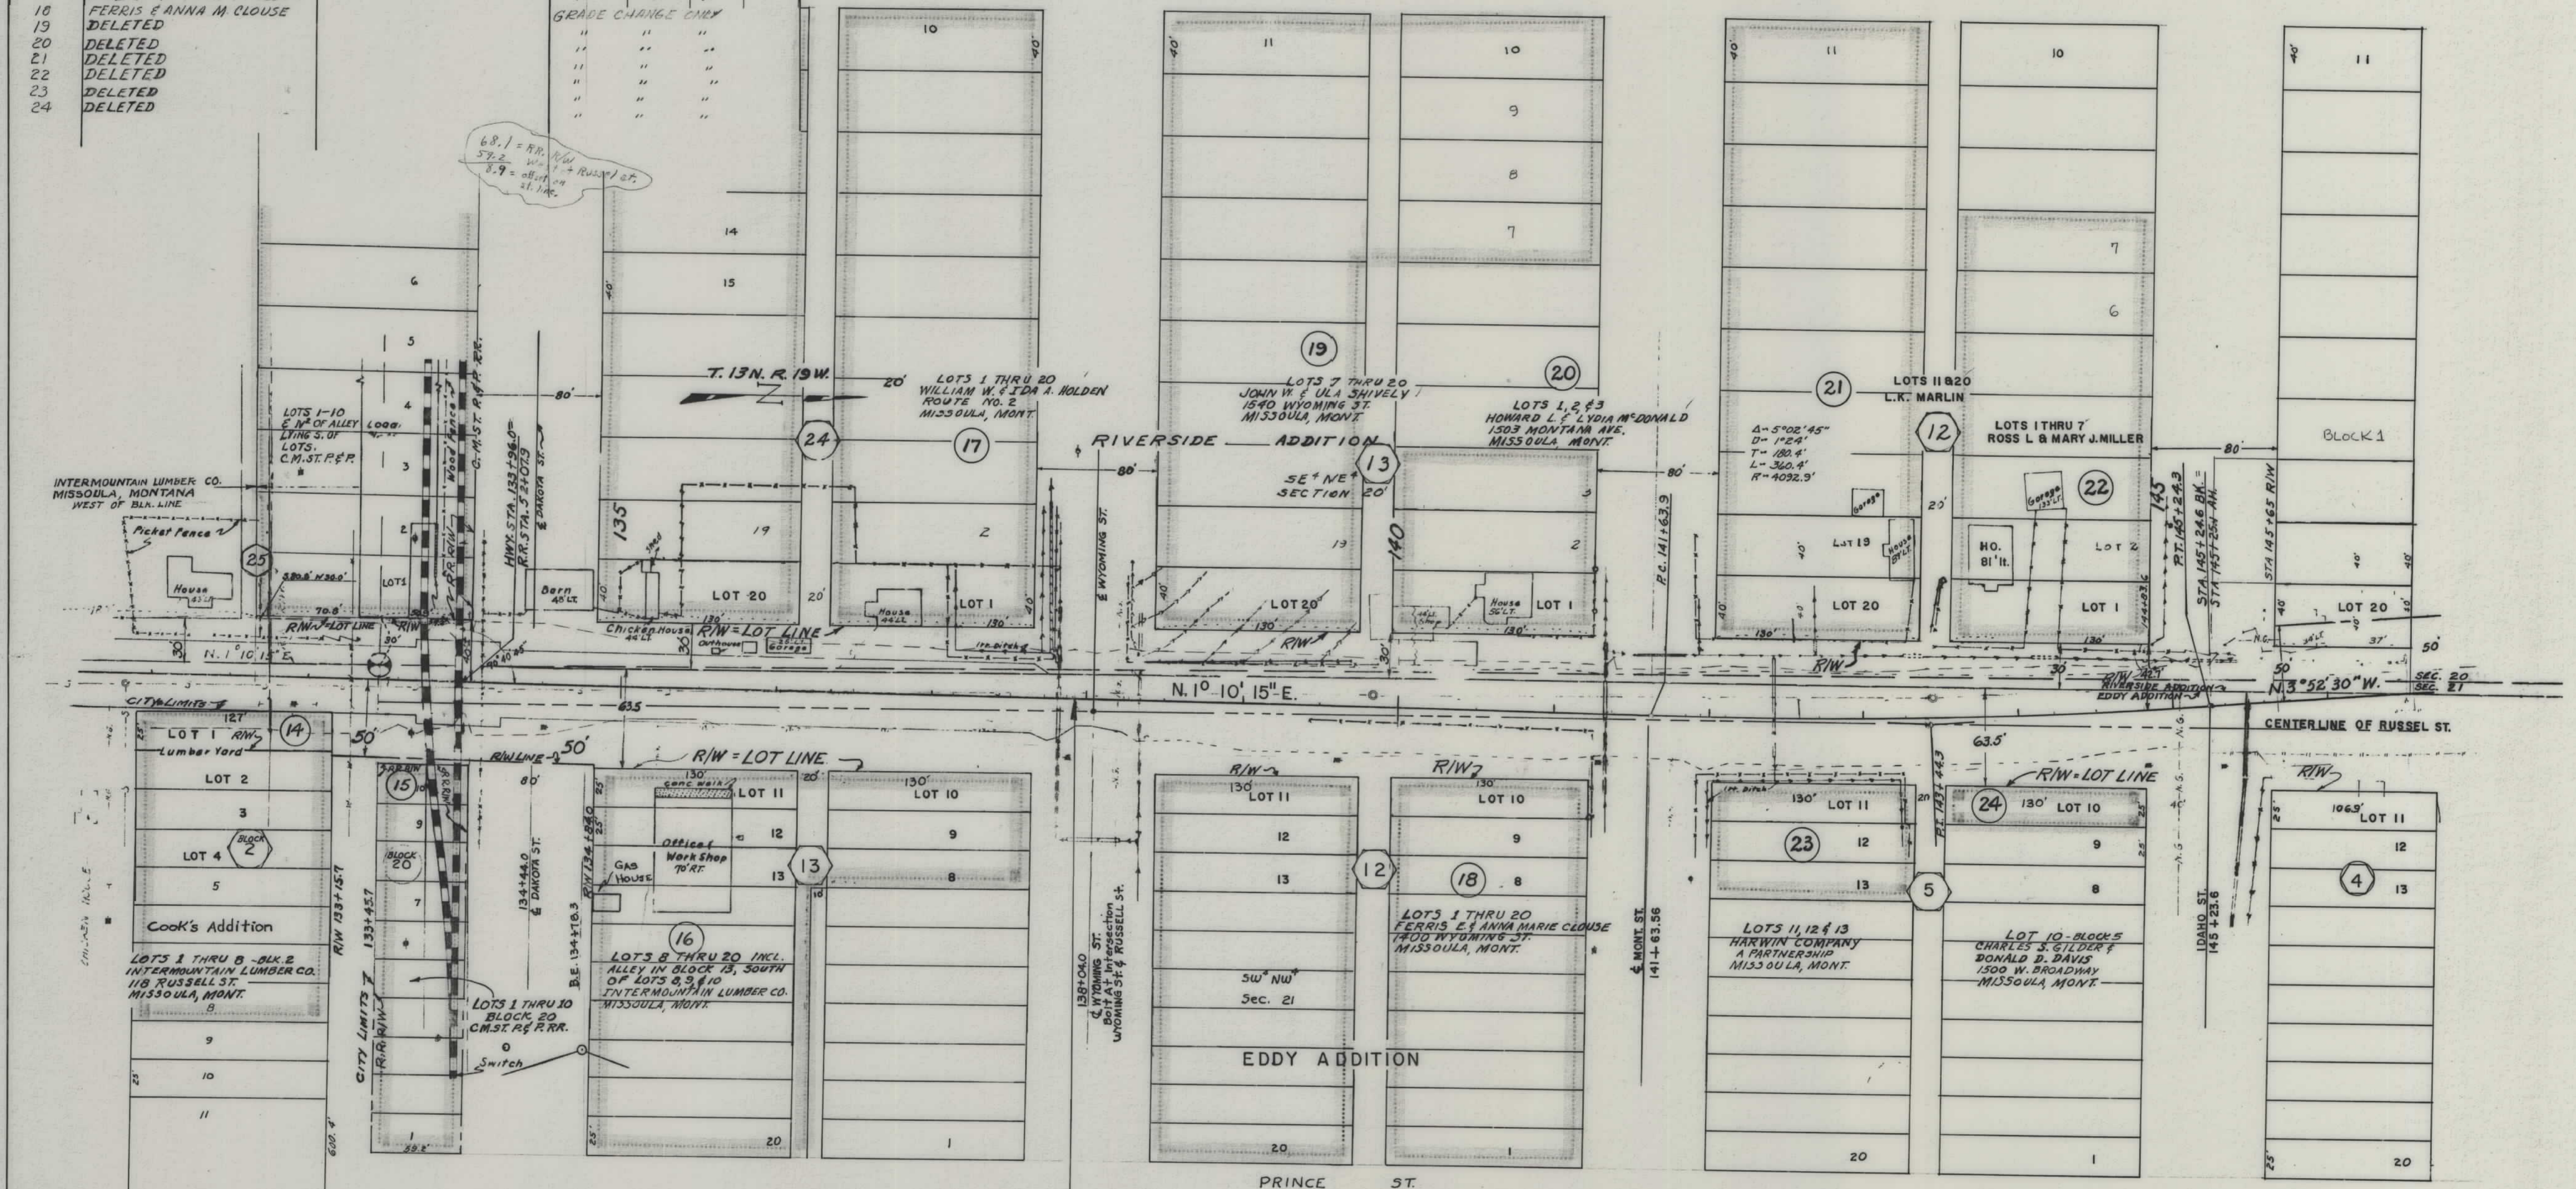


STA. 137+92.7 ON S-218(2) =
STA. 137+92.7 END SG-218(2)

CONSTRUCTION LIMITS		STATE OF MONTANA	
TOP OF CUT		STATE HIGHWAY COMMISSION	
TOE OF FILL		LAND REQUIRED FOR RIGHT OF WAY	
MAP TRANS. TO R/W		MISSOULA COUNTY	
MAP REVISED		SCALE 1"=50' MAP COMPLETED	
APPROVAL 10/10/12			
3/16/13 - 7/16/13 - 9/16/13 - 11/16/13			

OWNERSHIPS					
PARCEL	N A M E	A D D R E S S	TOTAL AREA	TAKING	LT-REMAINDER-RT.
25	WILLARD F. & CORA H. SHAFFNER	1400 MONTANA AVE., MISSOULA	14,603 Sq.ft.	31570 Sq.ft.	11,446
26	PETER & MARY REARDON		26,725 Sq.ft.	GRADE CHANGE	
27	MISSOULA COUNTY		1.74 Ac.	0.53 Ac.	1.21 Ac.
28	MISSOULA COUNTY — CONTRACT PURCHASERS, CARL T. & MILDRED BOEHM.		1.44 Ac.	0.44 Ac.	1.00 Ac.

FED. ROAD ST. NO.	STATE	FED. AID PROJECT NUMBERS		STATE NO.	SHEET NO.	TOTAL SHEETS
		CONST. NO.	R/W NO.			
8	MONT.		S-SG-218 (2)	3218-02	4	4

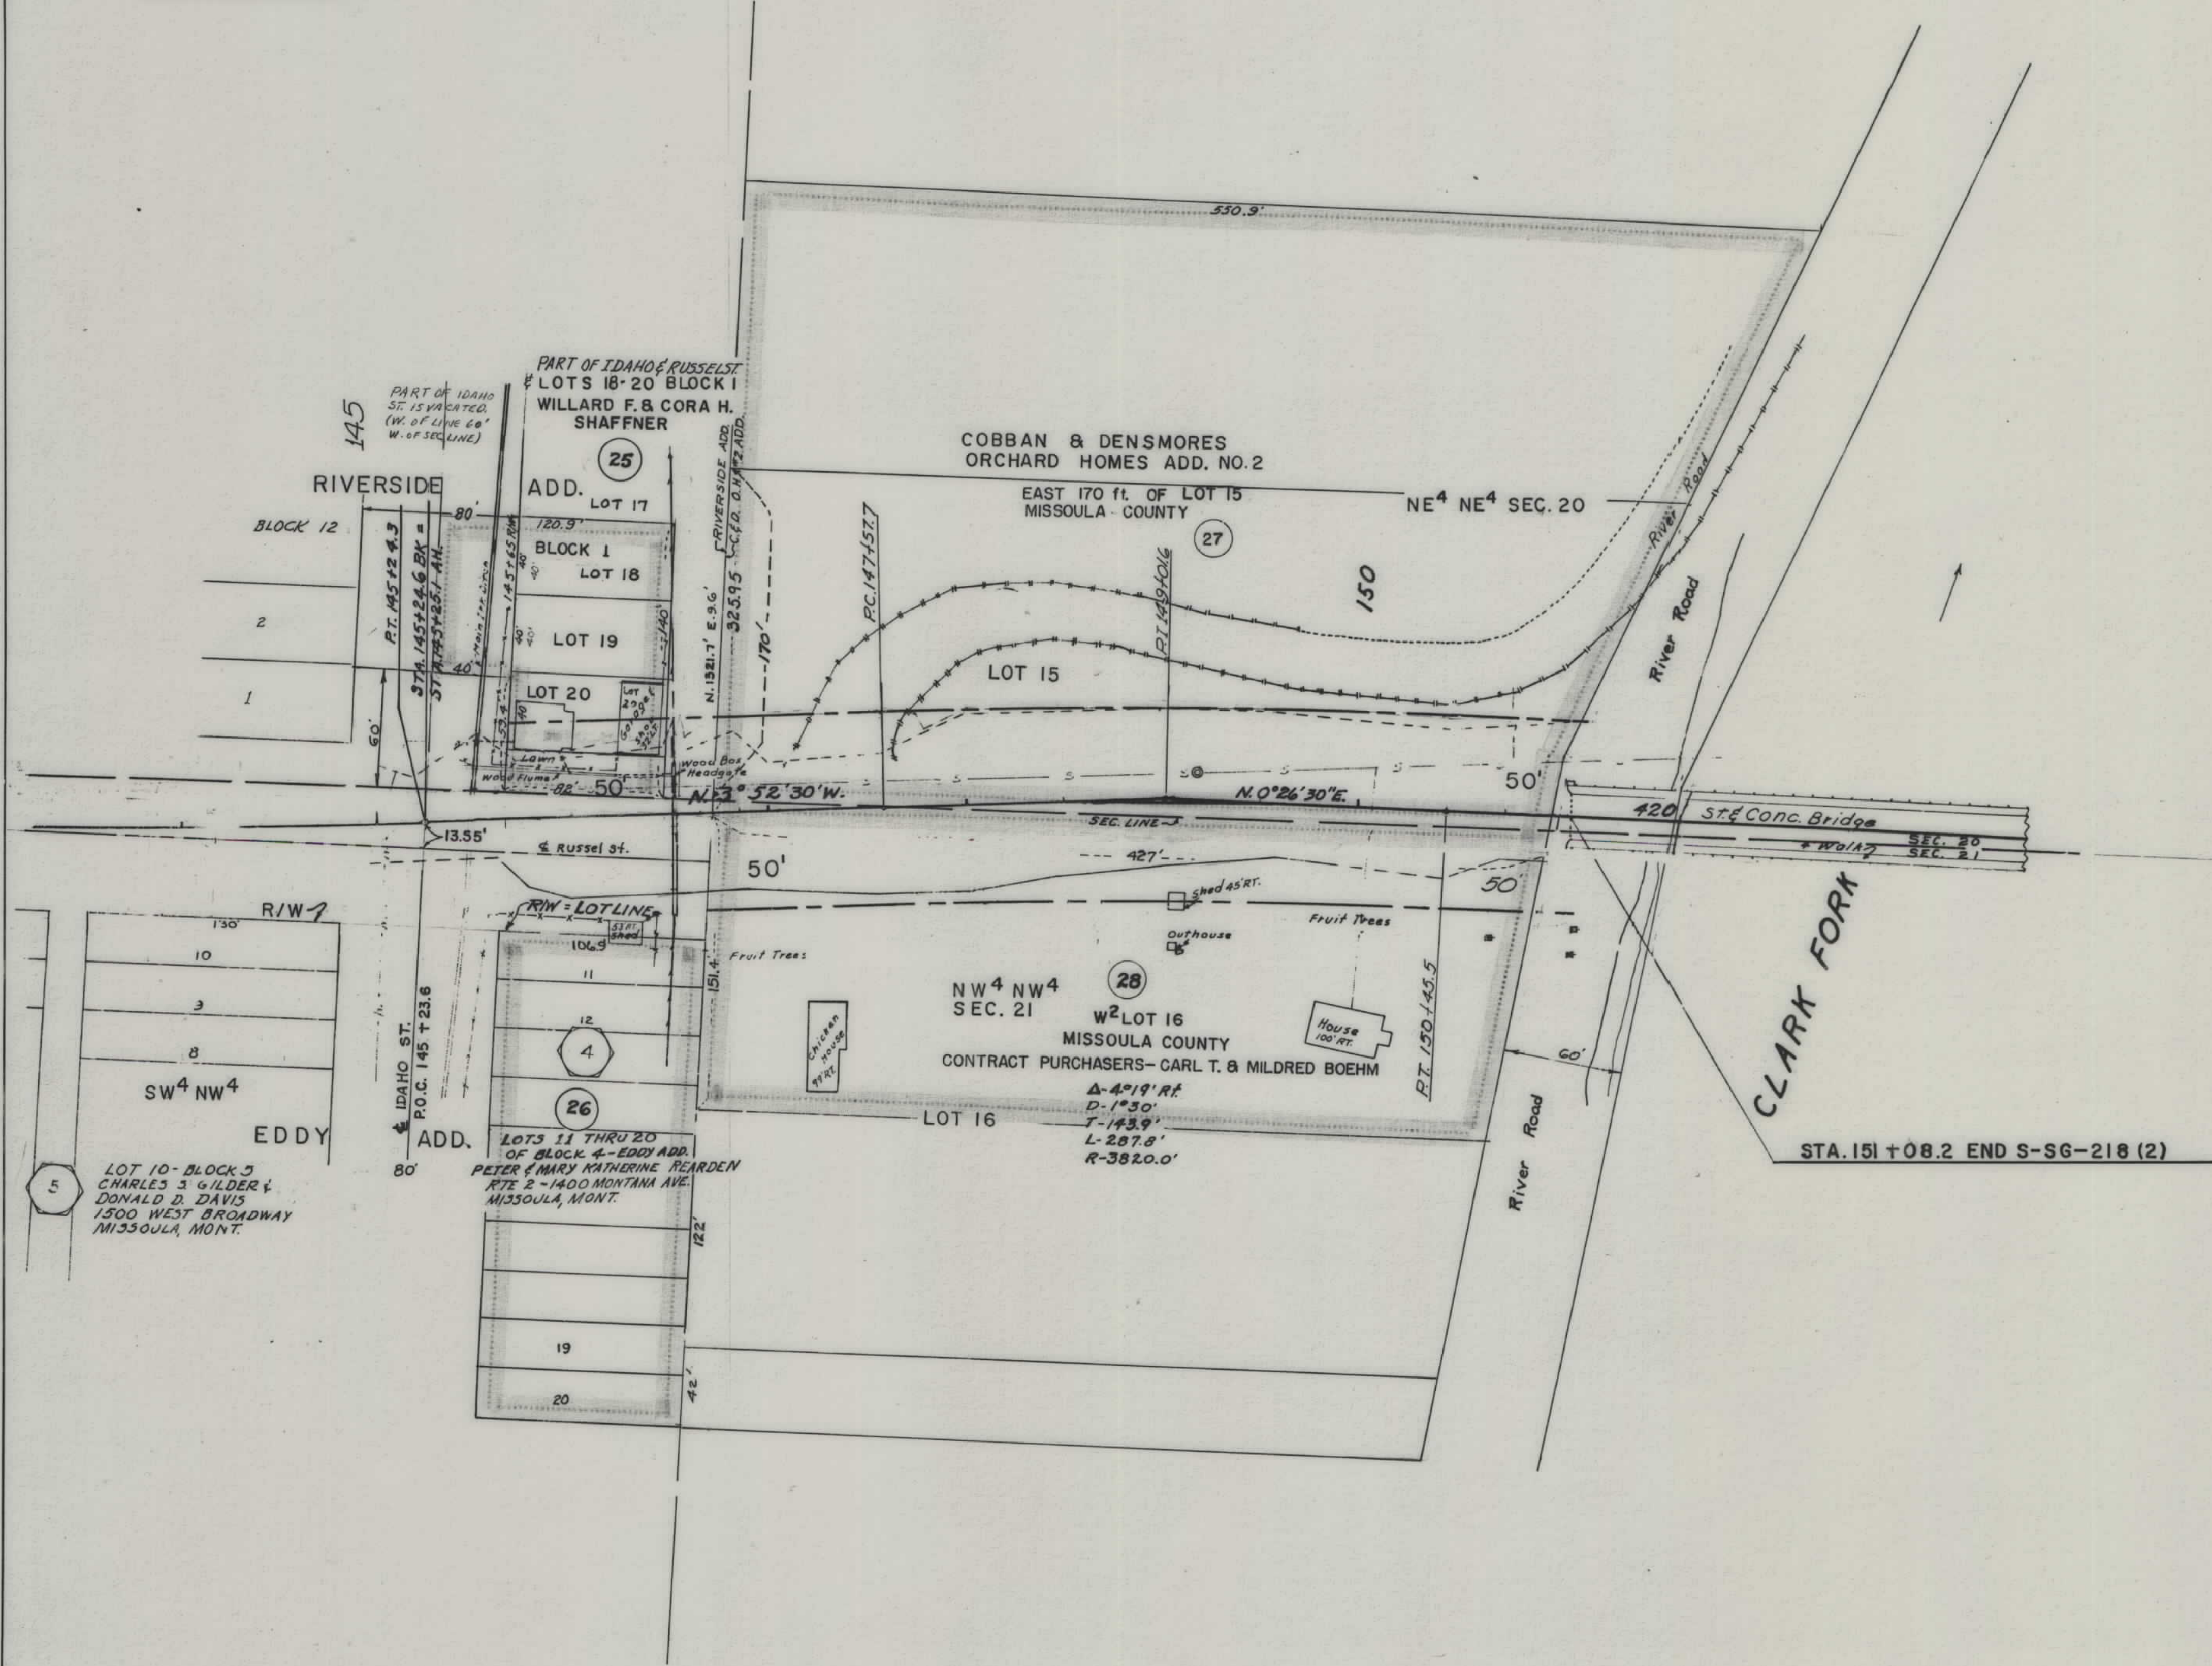

CONSTRUCTION LIMITS		STATE OF MONTANA	
TOP OF CUT		STATE HIGHWAY COMMISSION	
TOE OF FILL		LAND REQUIRED FOR RIGHT OF WAY	
MAP TRANS. TO R/W		MISSOULA COUNTY	
MAP REVISED		SCALE 1"=50' MAP COMPLETED	
STATE APPROVAL 10/10/62			
3/4/63			