


PLANS
NOT
TO
SCALE

SSG 213 (1) SHT 1 OF 12




FED. ROAD DIST. NO.	STATE	FED. AID PROJ. NO.	R/W NO.	SHEET NO.	TOTAL SHEETS
8	MONT.	S-56 213-11	3213-01	2	12

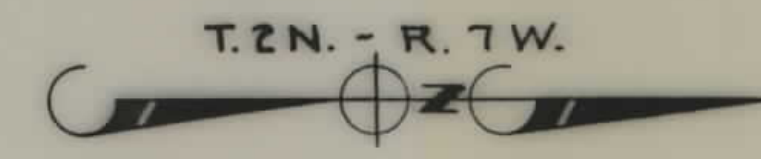


8
E²
Fred E. St. Onge Sn.
R.F.D. 1, Box 87
Butte, Mont.

7
W²W²
George C. & Leana Redfern et al.
R.F.D. 1
Butte, Mont.

STATE OF MONTANA
STATE HIGHWAY COMMISSION
LAND REQUIRED FOR RIGHT OF WAY
SILVER BOW COUNTY
SCALE 1"=200' MAP COMPLETED

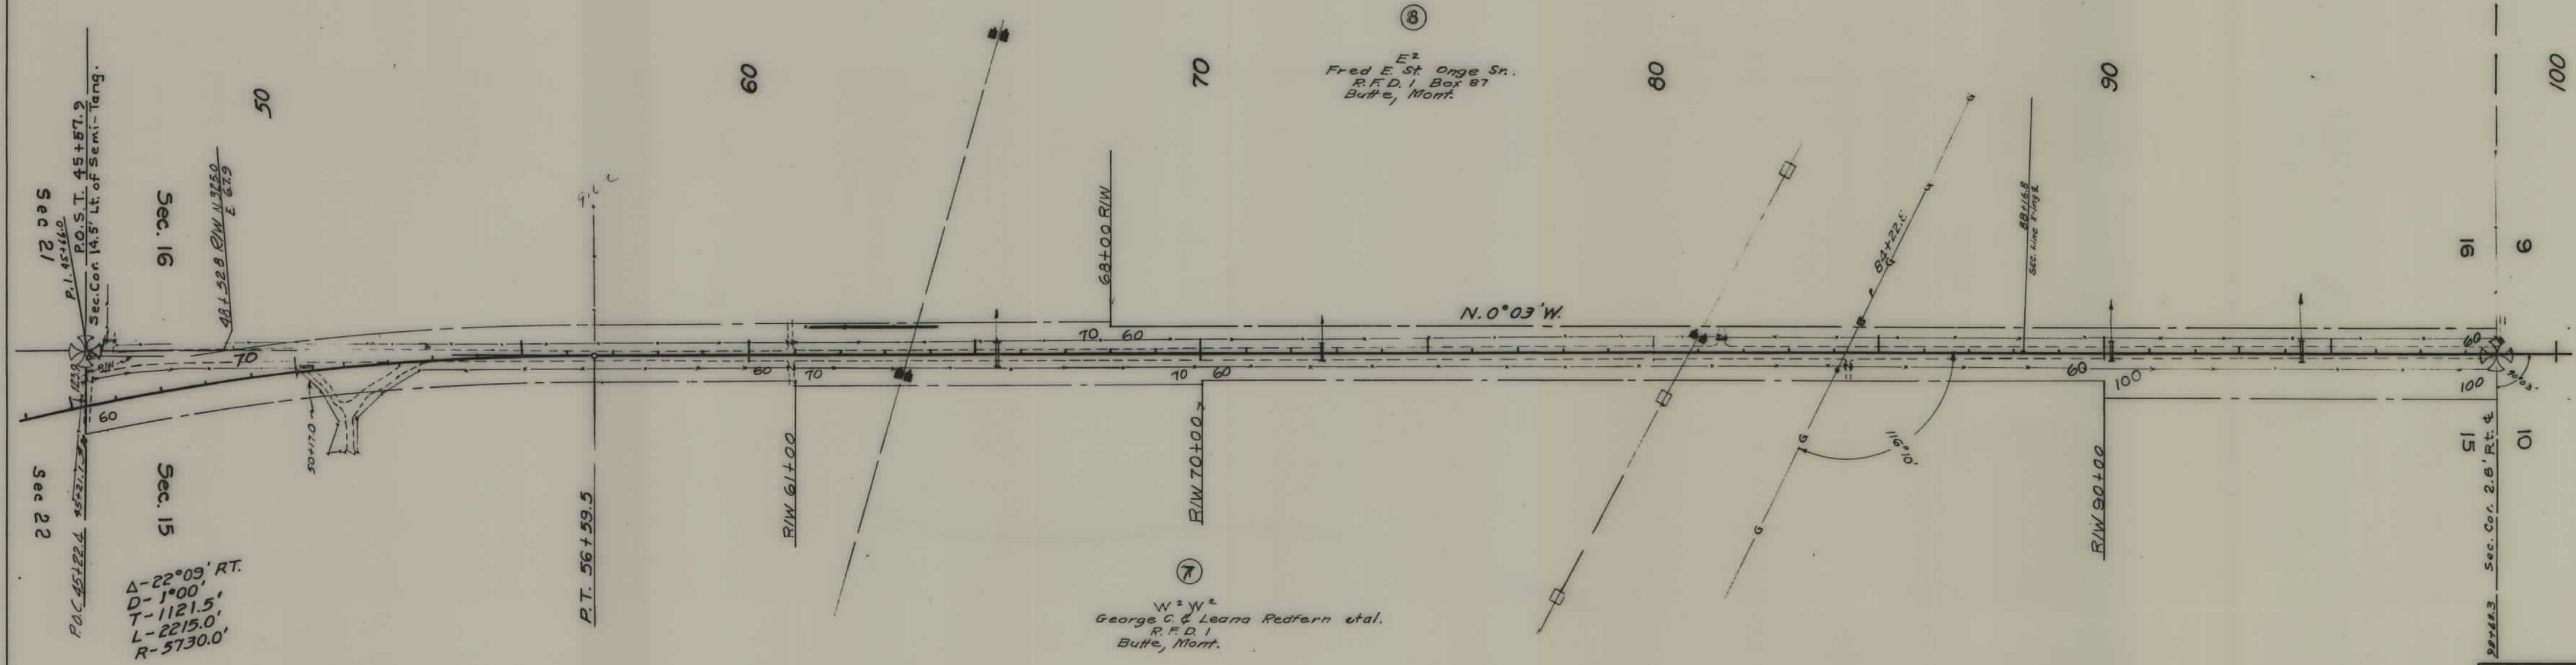

FED. ROAD DIST. NO.	STATE	FED. AID PROJ. NO.	R/W NO.	SHEET NO.	TOTAL SHEETS
8	MONT.	S-86-213-111	3213-01	3	12

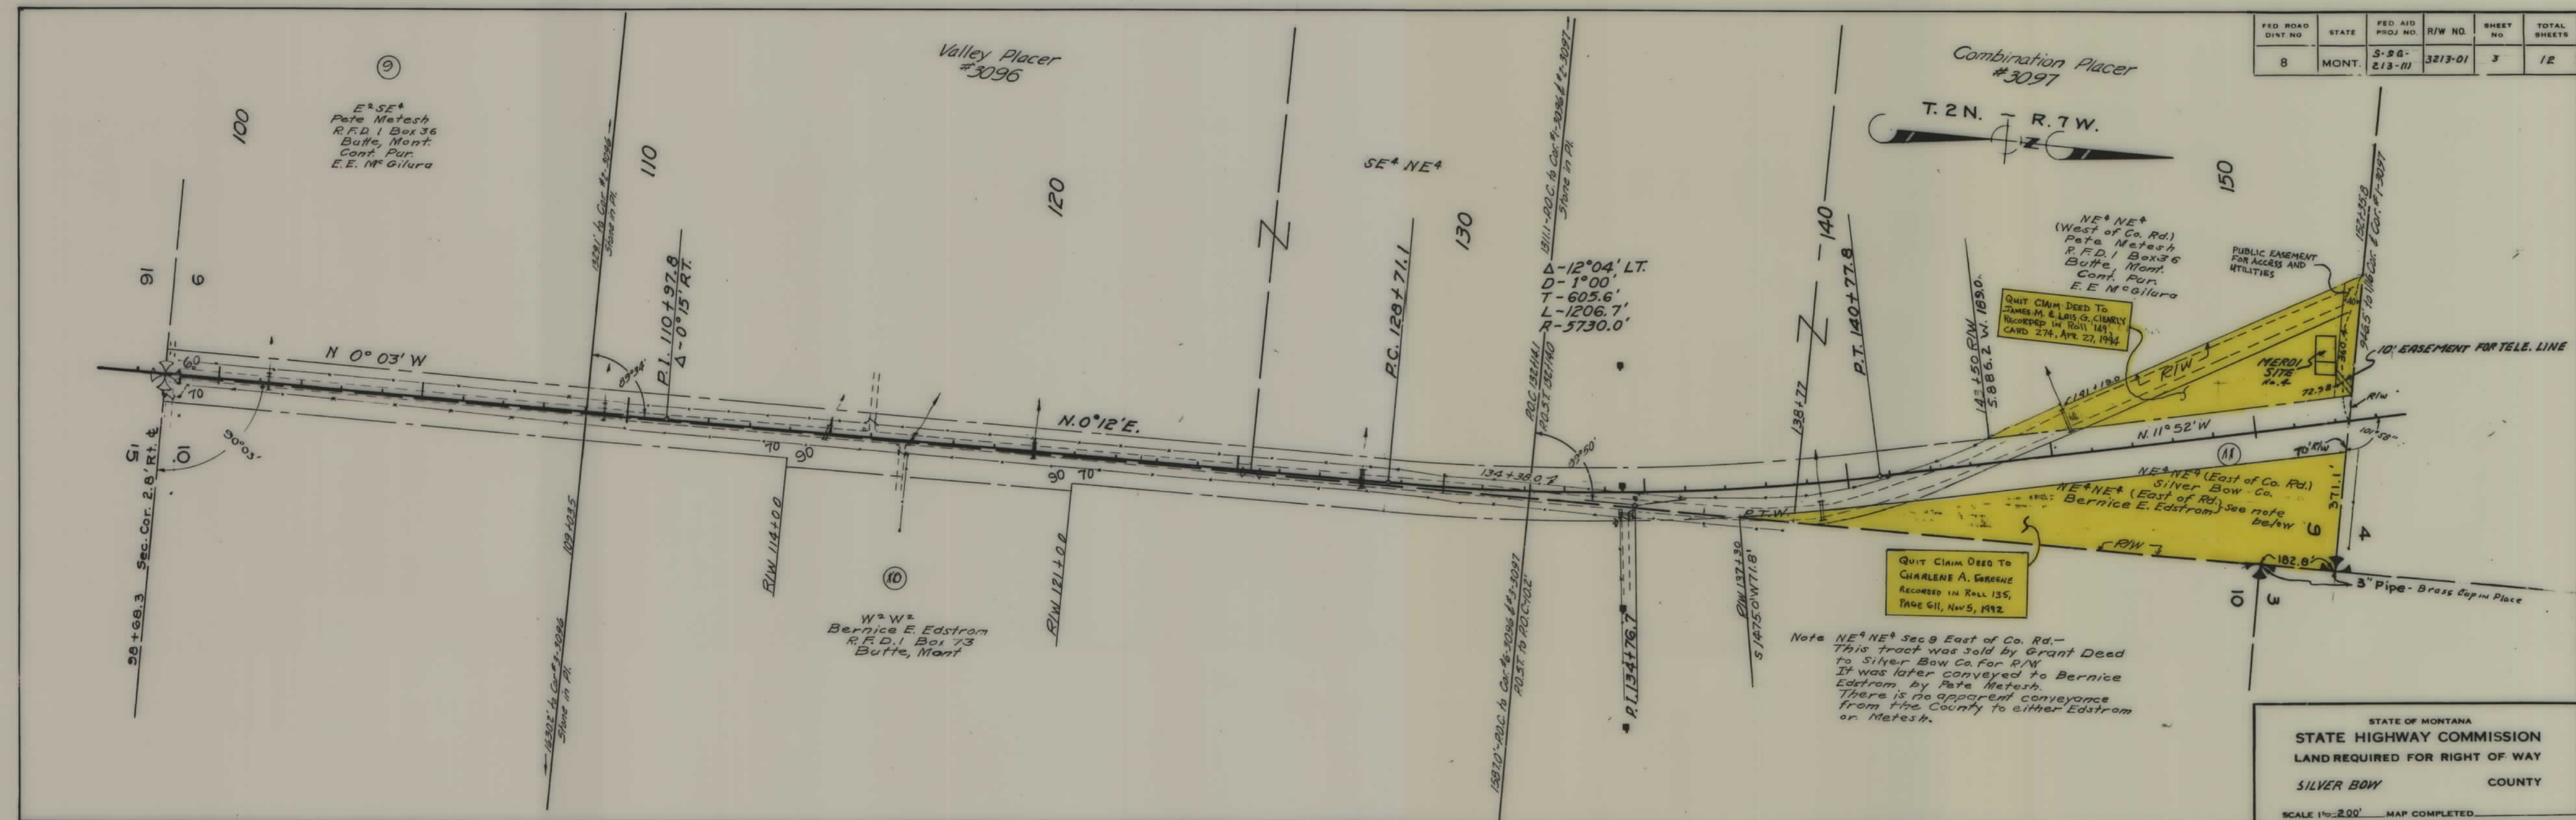

FED. ROAD DIST. NO.	STATE	FED. AID PROJ. NO.	R/W NO.	SHEET NO.	TOTAL SHEETS
5	MONT.	S-56-213-(1)	3213-01	4	12


QUITCLAIM DEED TO:
THEODORE H. & SHIRLEE PARINI
RECORDED JULY 1, 1993
ROLL 140, CARD 550


W² E²
Henry J. Richer
R.F.D. 1 Box 105
Butte, Mont.

E² E²
Mary Ellen Cashin et al
204 1/2 E 45th St.
Seattle 5, Washington

STATE OF MONTANA
STATE HIGHWAY COMMISSION
LAND REQUIRED FOR RIGHT OF WAY
SILVER BOW COUNTY

SCALE 1" = 200' MAP COMPLETED

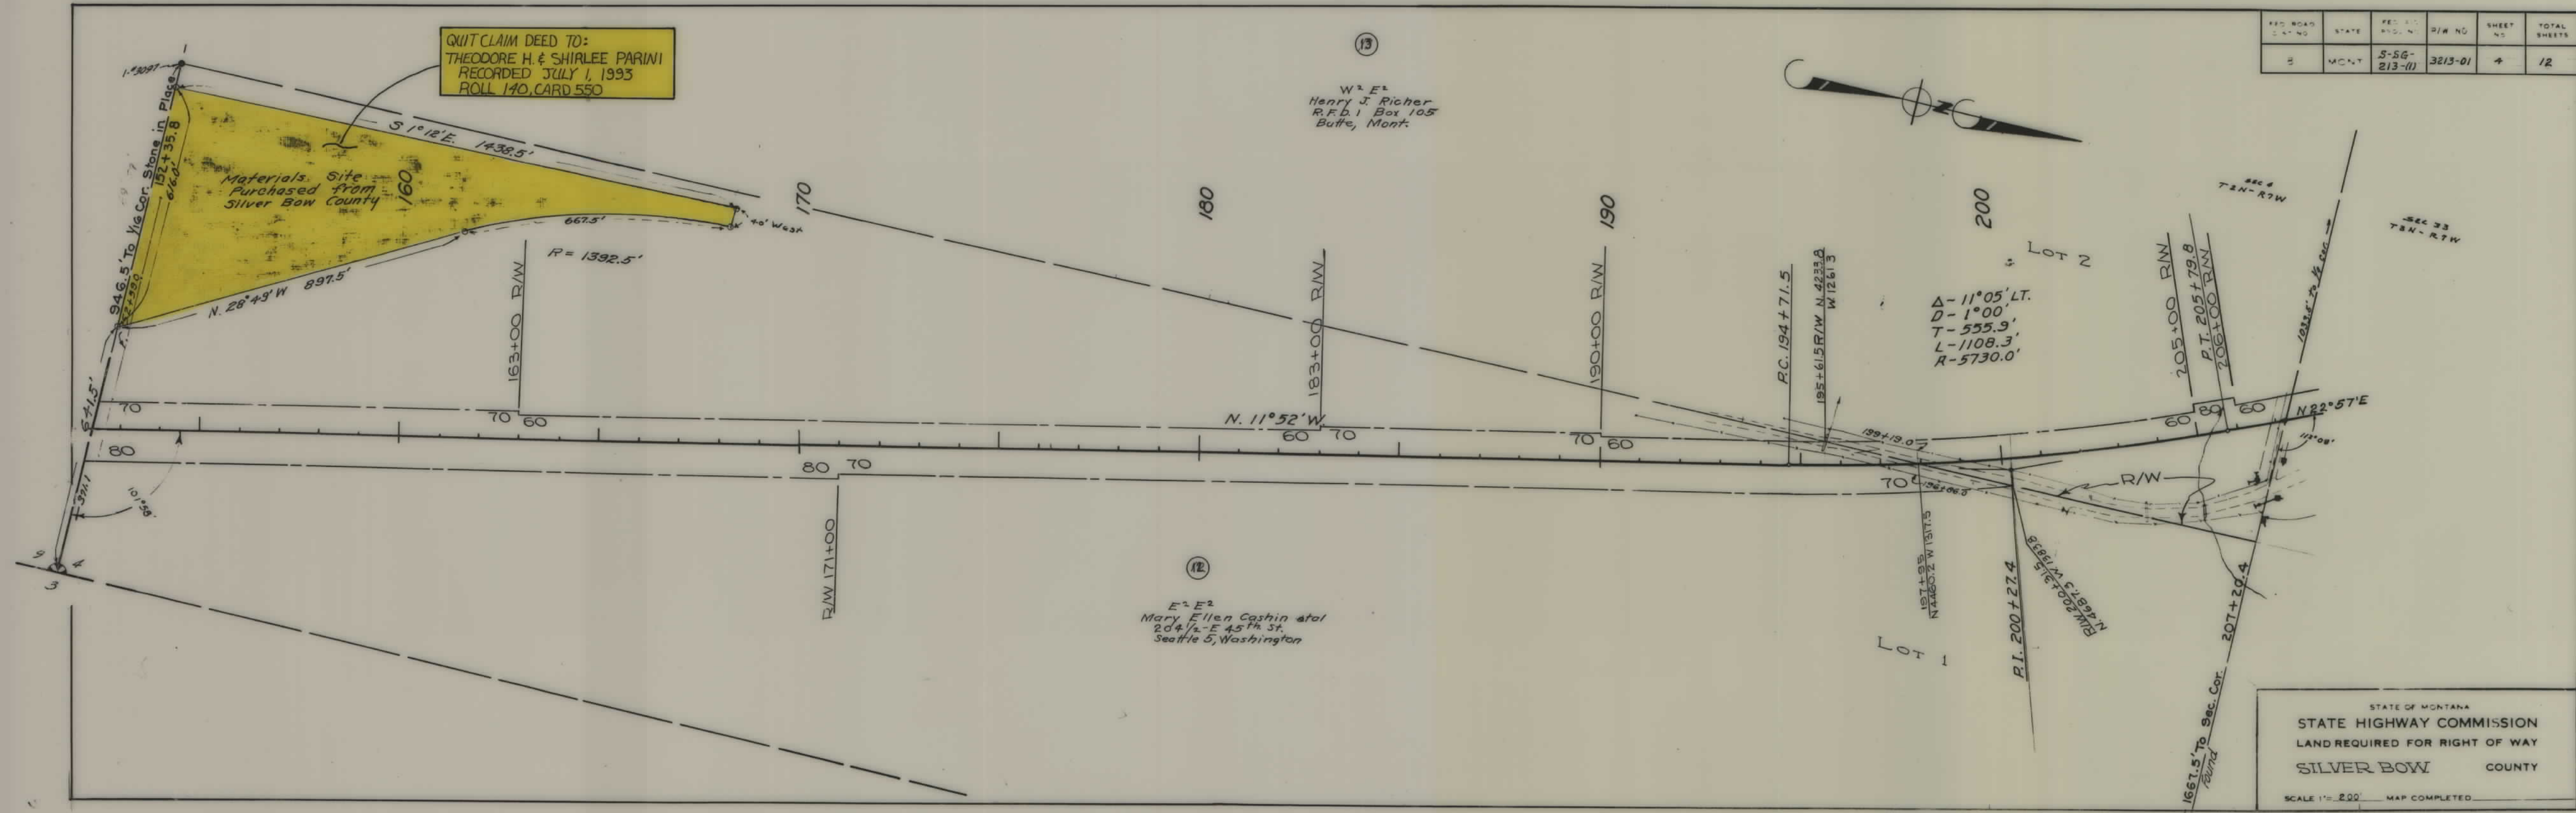


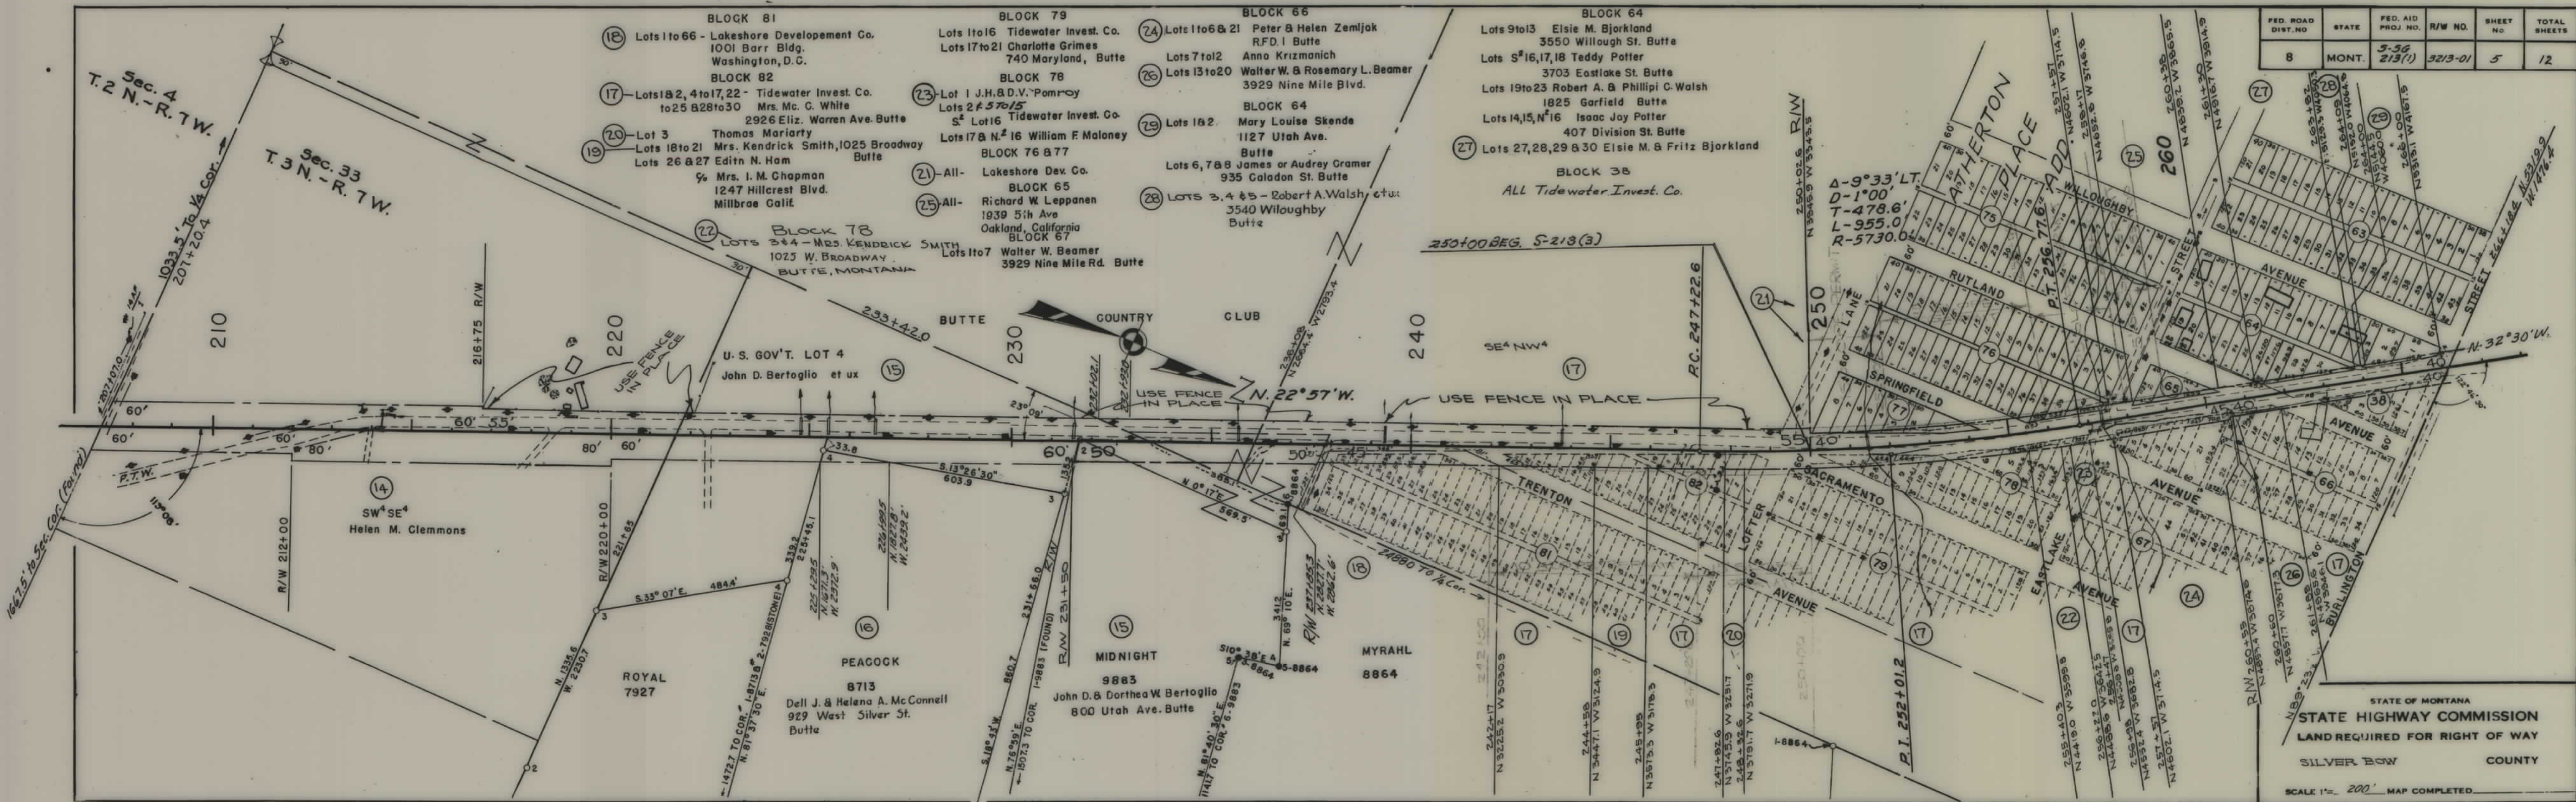


FED. ROAD DIST. NO.	STATE	FED. AID PROJ. NO.	R/W NO.	SHEET NO.	TOTAL SHEETS
8	MONT.	5-56 213(1)	3213-01	5	12

STATE OF MONTANA
STATE HIGHWAY COMMISSION
LAND REQUIRED FOR RIGHT OF WAY
SILVER BOW COUNTY
SCALE 1" = 200' MAP COMPLETED

STATE OF MONTANA
STATE HIGHWAY COMMISSION
LAND REQUIRED FOR RIGHT OF WAY
SILVERBOW COUNTY
SCALE 1"= 200' MAP COMPLETED _____

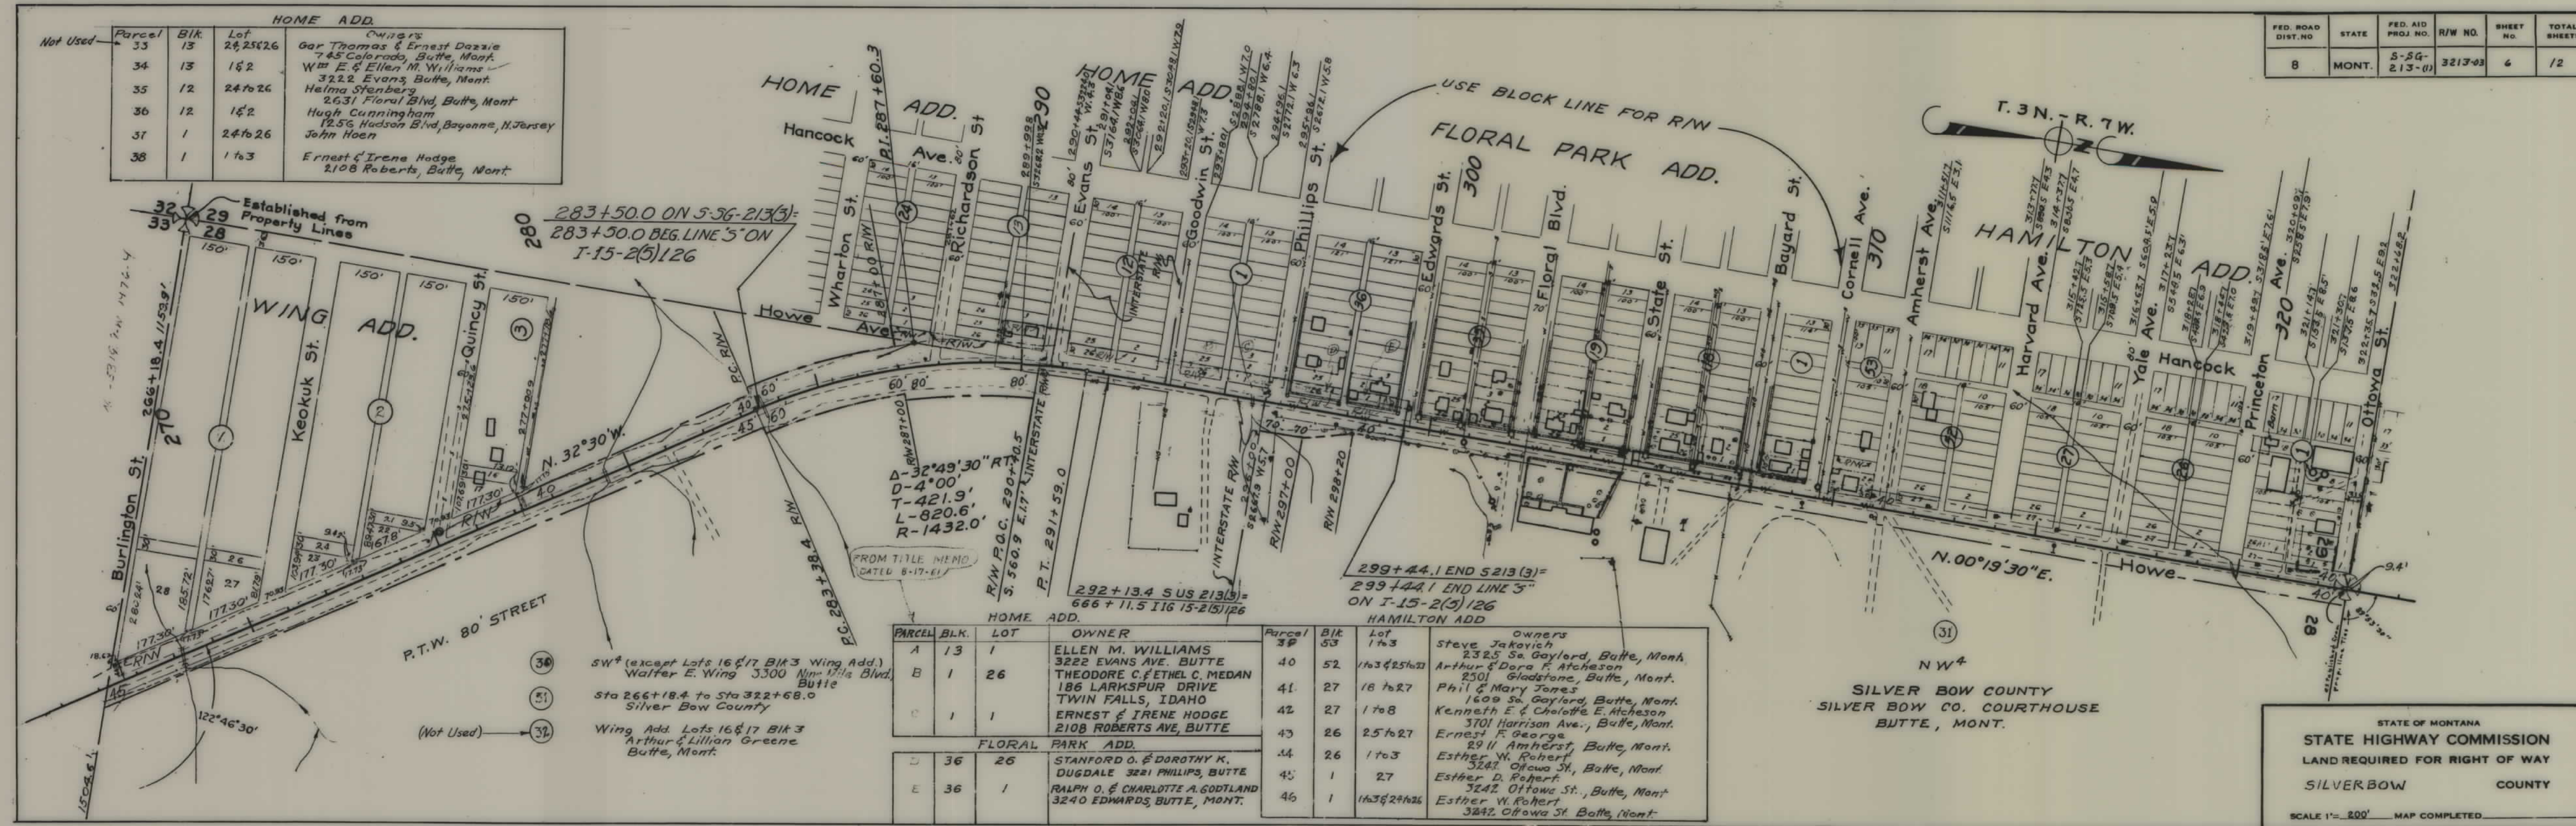

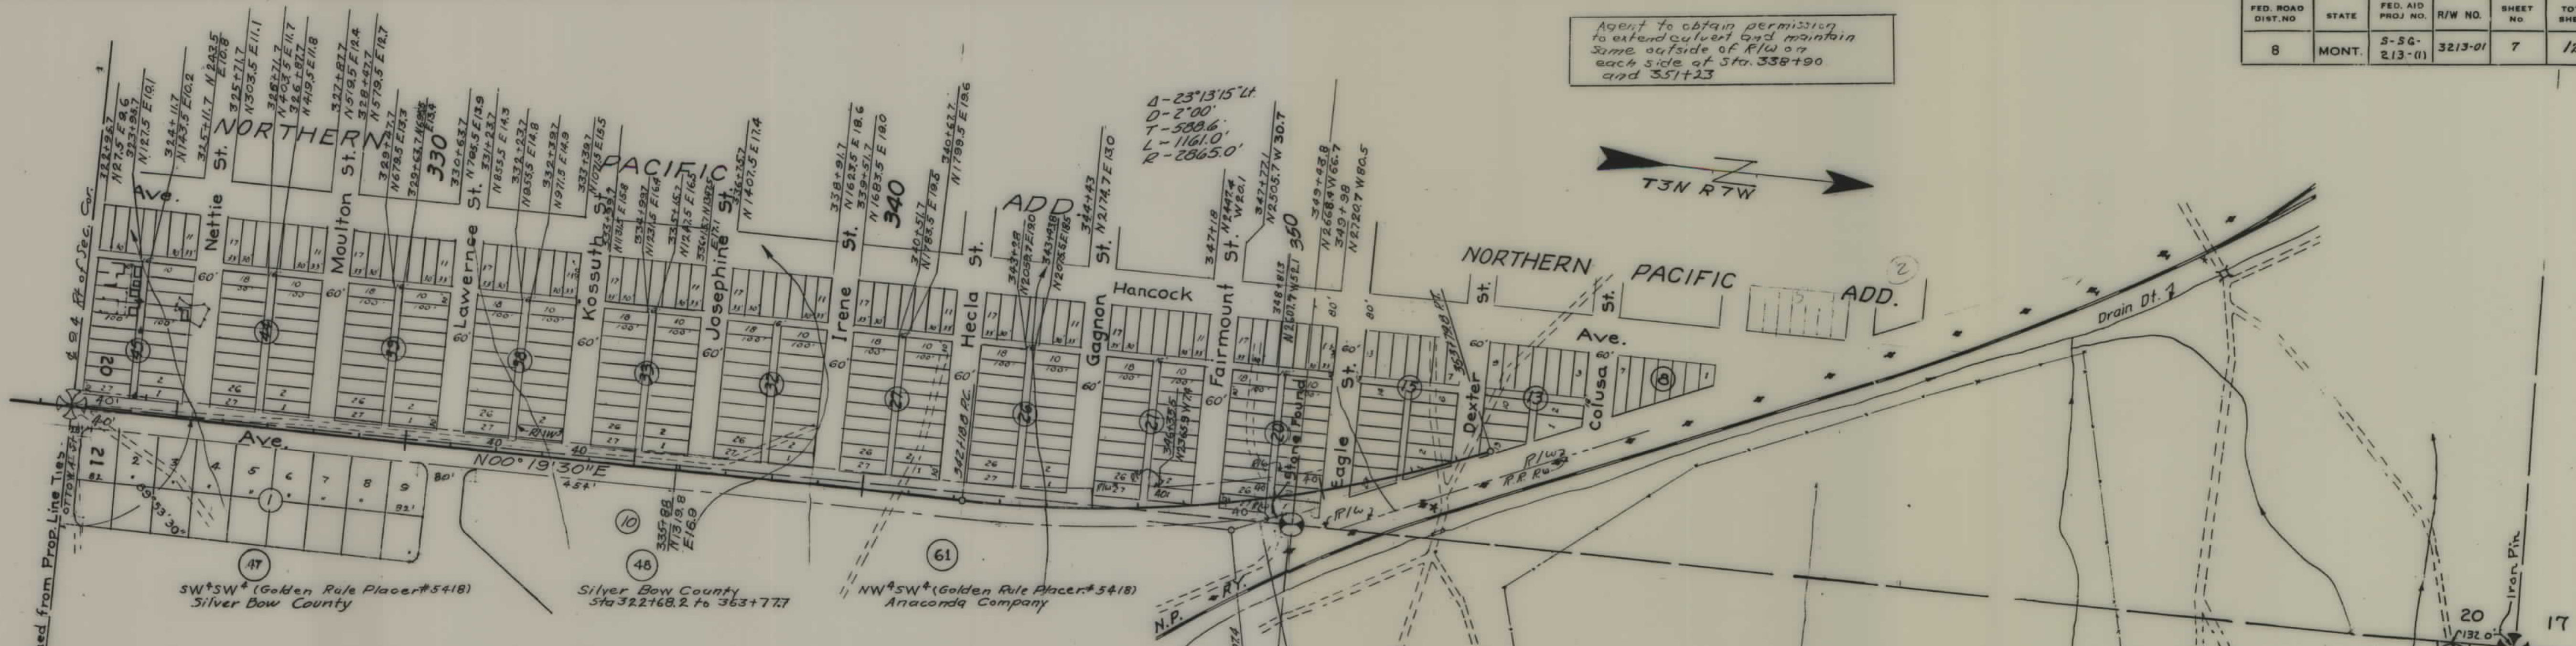

Agent to obtain permission
to extend culvert and maintain
same outside of R/W on
each side of Sta. 338+90
and 351+23

FED. ROAD DIST. NO.	STATE	FED. AID PROJ. NO.	R/W NO.	SHEET NO.	TOTAL SHEETS
8	MONT.	S-SG-213-(1)	3213-01	7	12

Established from Prop. Line Lias
OT 1004-578
322+98.2

NORTHERN PACIFIC ADD.					
Parcel	Blk	Lot	Owner	Parcel	Blk
49	45	27	Ellen Broderick Etal.	55	38
50	45	1 to 3	Emery E. Harris	56	38
51	44	27	3303 Ottawa St, Butte, Mont.	57	33
52	44	1 & 2	Petersen-Johnson Const. Inc.	58	33
53	39	27	1920 Sheridan Butte	59	32
54	39	1	Joann Smith 1025 W. Broadway, Butte	60	27
			Eldridge E. Petersen	61	27
			1920 Sheridan Butte		
			Eldridge Petersen		


NORTHERN PACIFIC ADD.					
Parcel	Blk	Lot	Owner	Parcel	Blk
63	26	1 to 3	Butte Land & Invest. Co.	67	20
64	21	27	Eldridge Petersen	68	20
65	21	1	Mark Carney	69	20
66	21	2	3022 Patton Ave. Minnooka, Penn.	70	20
			Eldridge Petersen		
			Eldridge Petersen		
			Peter Everett Peterson		
			Box 629 Kings Mountain, North C.		
			Mrs. Lewis Waugh		
			Apt. 25 Lenox Hotel, Butte		
			Ellen Broderick (etal)		

STATE OF MONTANA
STATE HIGHWAY COMMISSION
LAND REQUIRED FOR RIGHT OF WAY
SILVER BOW COUNTY
SCALE 1" = 200' MAP COMPLETED

PARCEL NO.	BLOCK NO.	LOT NO'S	OWNER
71	15	1, 19 & 20	Eldridge Peterson
72	15	2 & 3	Nellie Heagy Silvers
73	13	13	Leonard Backstrom
73A	13	11	1805 Adams Ave. Butte
74	13	12	Maurice Mullins et al 3004 Wynn
75	13	1	Eldridge Peterson Butte
76	13	2	Charles B. Lorch % E. F. Hutton Co.
77	8	5, 6 & 7	Eldridge Peterson 623 Spring St.
78	8	4	John B. Sullivan Los Angeles, Cal.
79	8	2 & 3	Butte Land & Invest. Co.
80	8	1	Basin Lodge No. 60, A.F. & A.M. Basin, Montana

PARCEL NO.	BLOCK NO.	LOT NO'S	OWNER
82	5	1	Silver Bow Exchange 1700 Harrison
81	5	2, 1 & 2	Eldridge Peterson Butte
83	2	1 & 2	Annie Mallon 1826 Belvedere Drive
81A	5	3	Billings
81B	5	4	Eldridge Petersen
Not Used			Harry & Elizabeth Dowling
			1149 W. Platinum Butte


ROAD NO.	STATE	FED. AID PROJ. NO.	R/W NO.	SHEET NO.	TOTAL SHEETS
2	MONT.	S-56-213(1)	3213-01	8	12

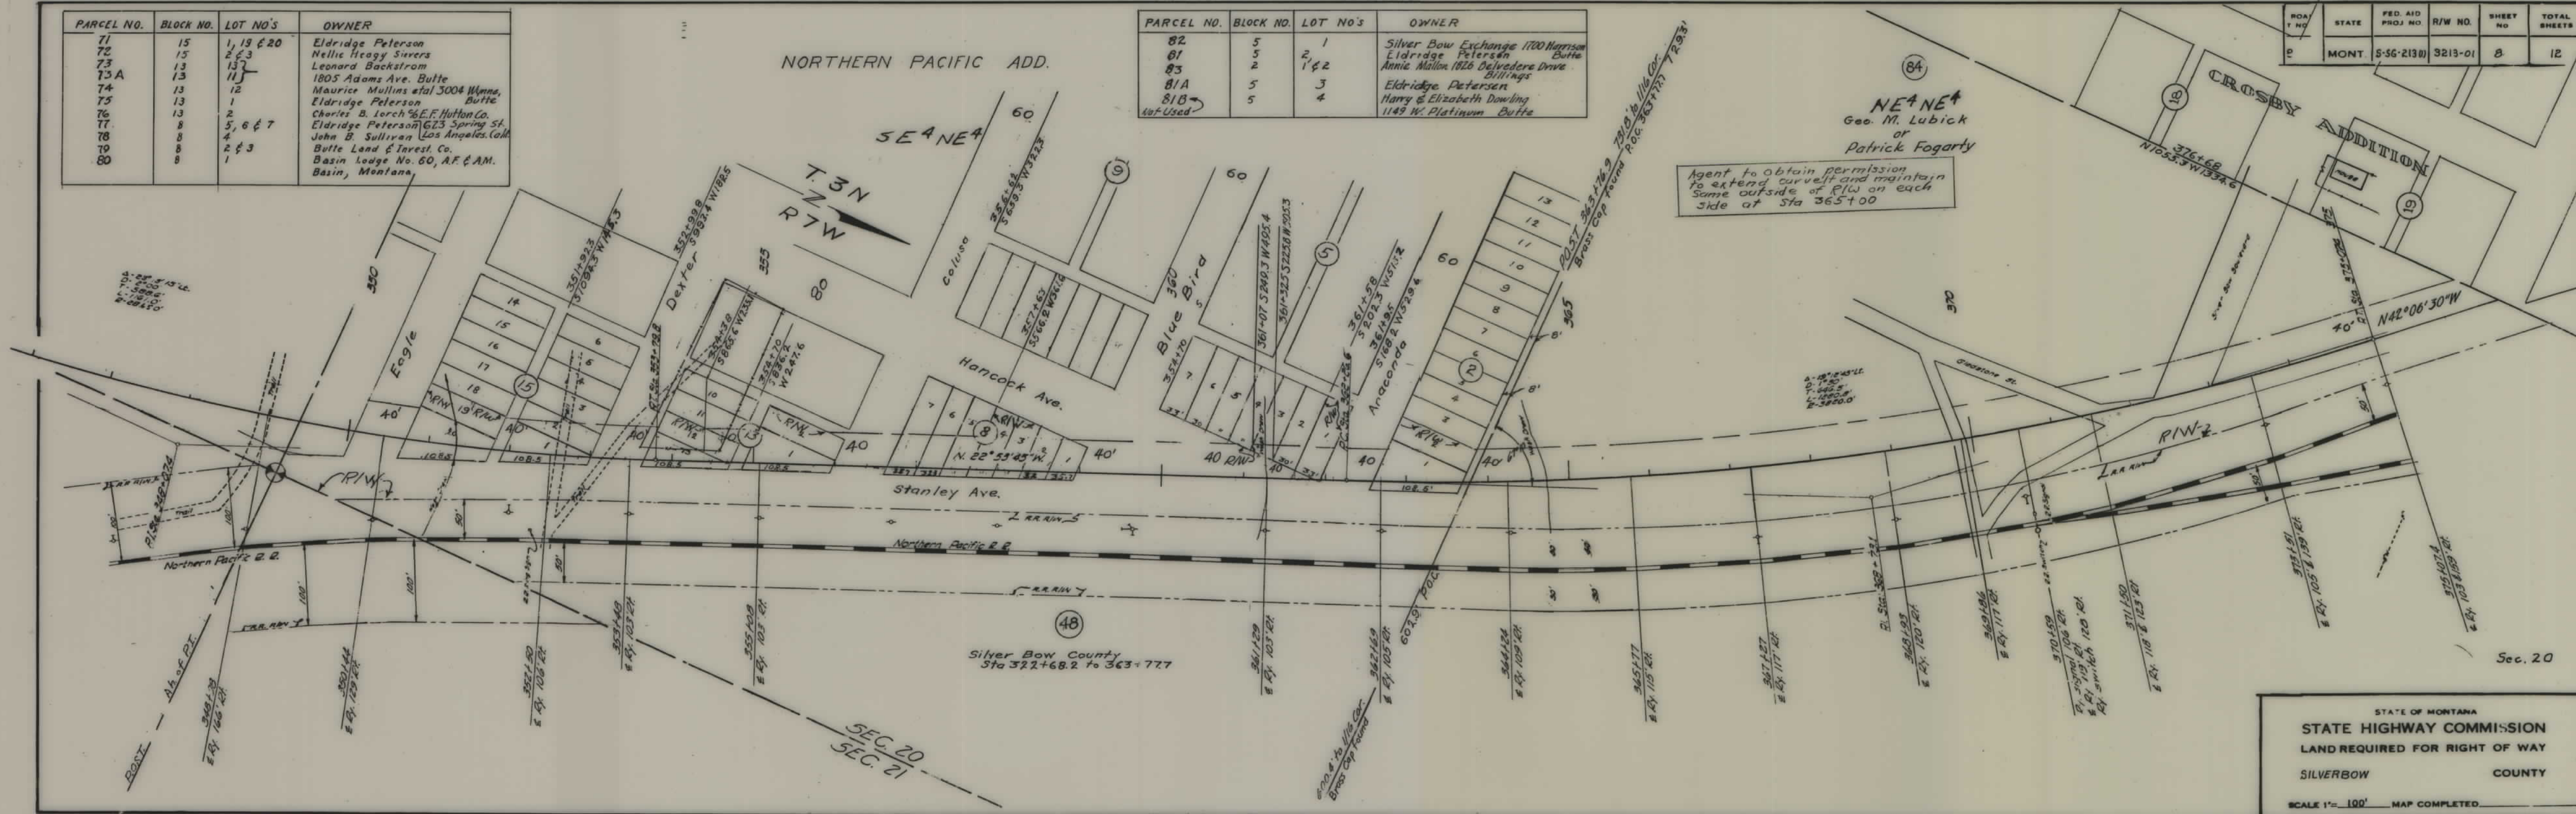

STATE OF MONTANA
 STATE HIGHWAY COMMISSION
 LAND REQUIRED FOR RIGHT OF WAY
 SILVERBOW COUNTY
 SCALE 1" = 100' MAP COMPLETED

NE+NE+
Geo. M. Lubick

CROSBY ADDITION			
PARCEL NO.	BLK. NO.	LOT NOS.	OWNER
45	19	4	DAN T. MALLOY Butte, Mont.
86	11	15 except west 36 ft.	Mary Zupan 2833 Walnut St. Butte, Mont.
87	11	West 36 ft. 15 All of lot 16	Albert H. & Edna Baugne 2829 Walnut St. Butte, Mont.
88	11	17	Silver Bow County
89	11	18	Margaret & George Elineck 2825 Walnut St. Butte, Mont.
90	11	14	Frank & Francis Sagar 2424 Farrell St. Butte, Mont.
91	11	12 & 13	Annie Willoughby 2824 Pine St. Butte, Mont.
92	11	11	Mrs. Theresa Mullen Whitehall, Mont.
93	Sta. 376+23.0 to 380+44.4		Silver Bow County

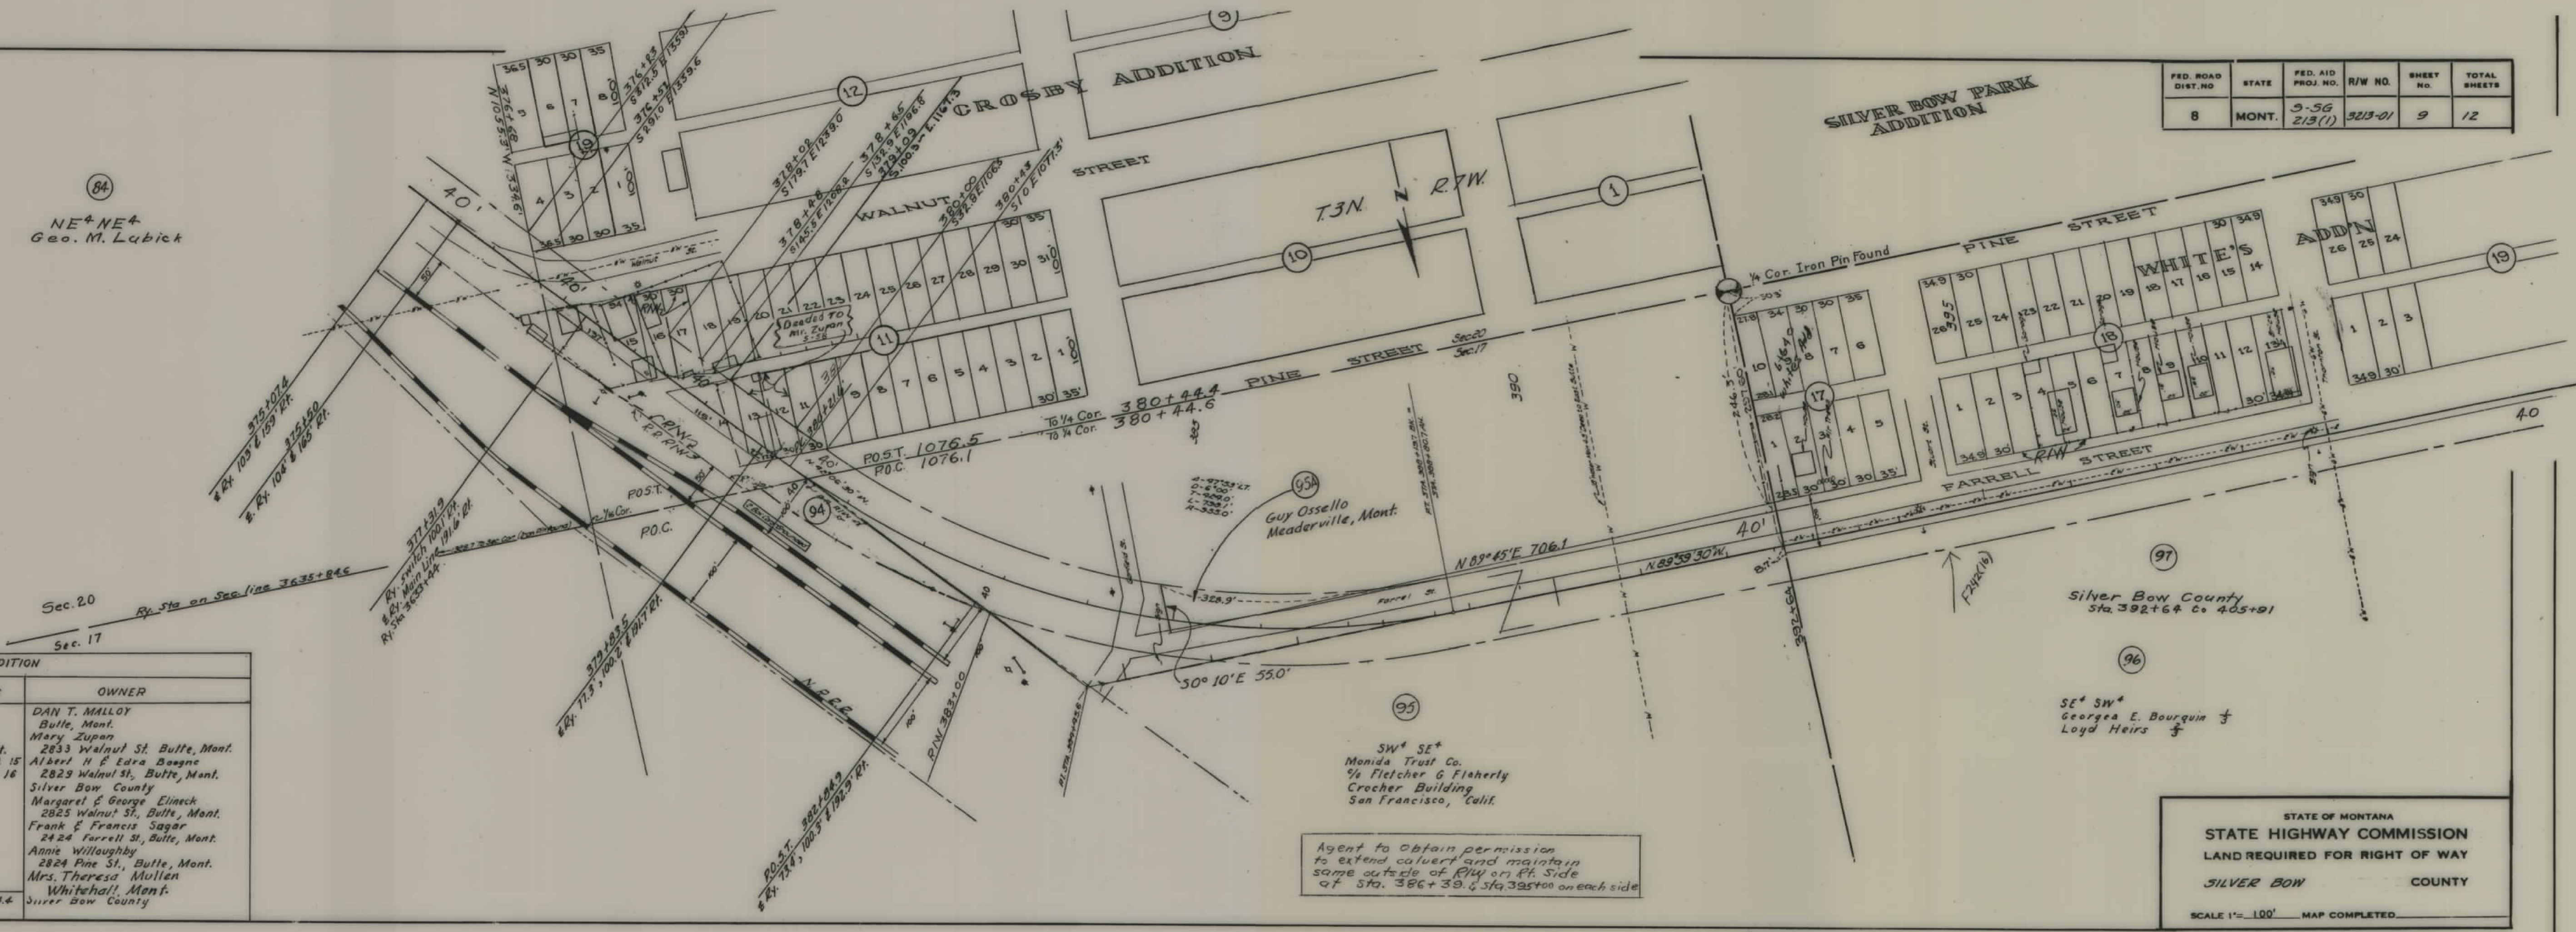


FED. ROAD DIST. NO.	STATE	FED. AID PROJ. NO.	R/W NO.	SHEET NO.	TOTAL SHEETS
8	MONT.	9-56 213(1)	3213-01	9	12

SW+SE+
Monida Trust Co.
% Fletcher G. Fletcher
Crocher Building
San Francisco, Calif.

Agent to obtain permission
to extend culvert and maintain
same outside of R/W on Rf. Side
of Sta. 386+39.5 to 395+00 on each side


STATE OF MONTANA
STATE HIGHWAY COMMISSION
LAND REQUIRED FOR RIGHT OF WAY
SILVER BOW COUNTY
SCALE 1"=100' MAP COMPLETED

FED. ROAD DIST. NO.	STATE	FED. AID PROJ. NO.	R/W NO.	SHEET NO.	TOTAL SHEETS
8	MONT.	5-SG-2130	3213-01	10	12

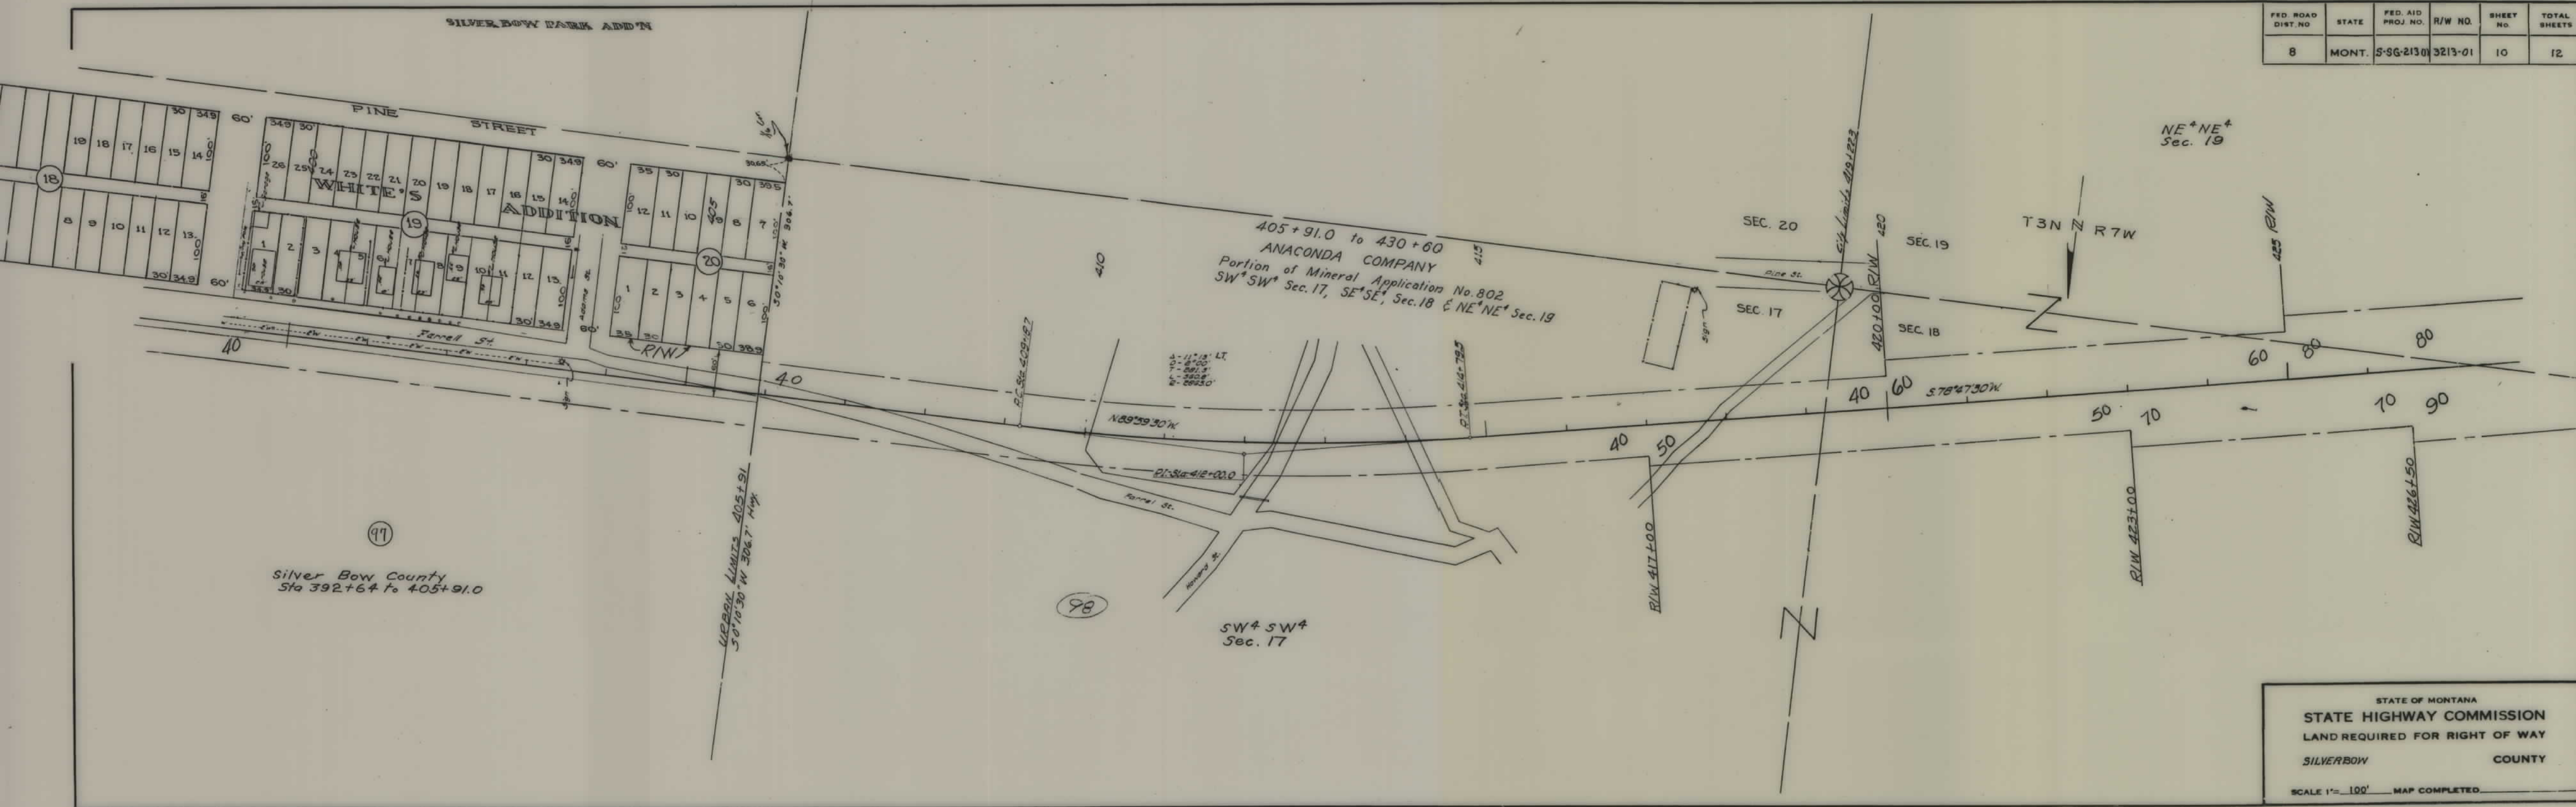

STATE OF MONTANA
 STATE HIGHWAY COMMISSION
 LAND REQUIRED FOR RIGHT OF WAY
 SILVERBOW COUNTY
 SCALE 1" = 100' MAP COMPLETED

FED. ROAD DIST. NO.	STATE	FED. AID PROJ. NO.	R/W NO.	SHEET NO.	TOTAL SHEETS
8	MONT.	5-56 213 (1)	3213-01	12	12

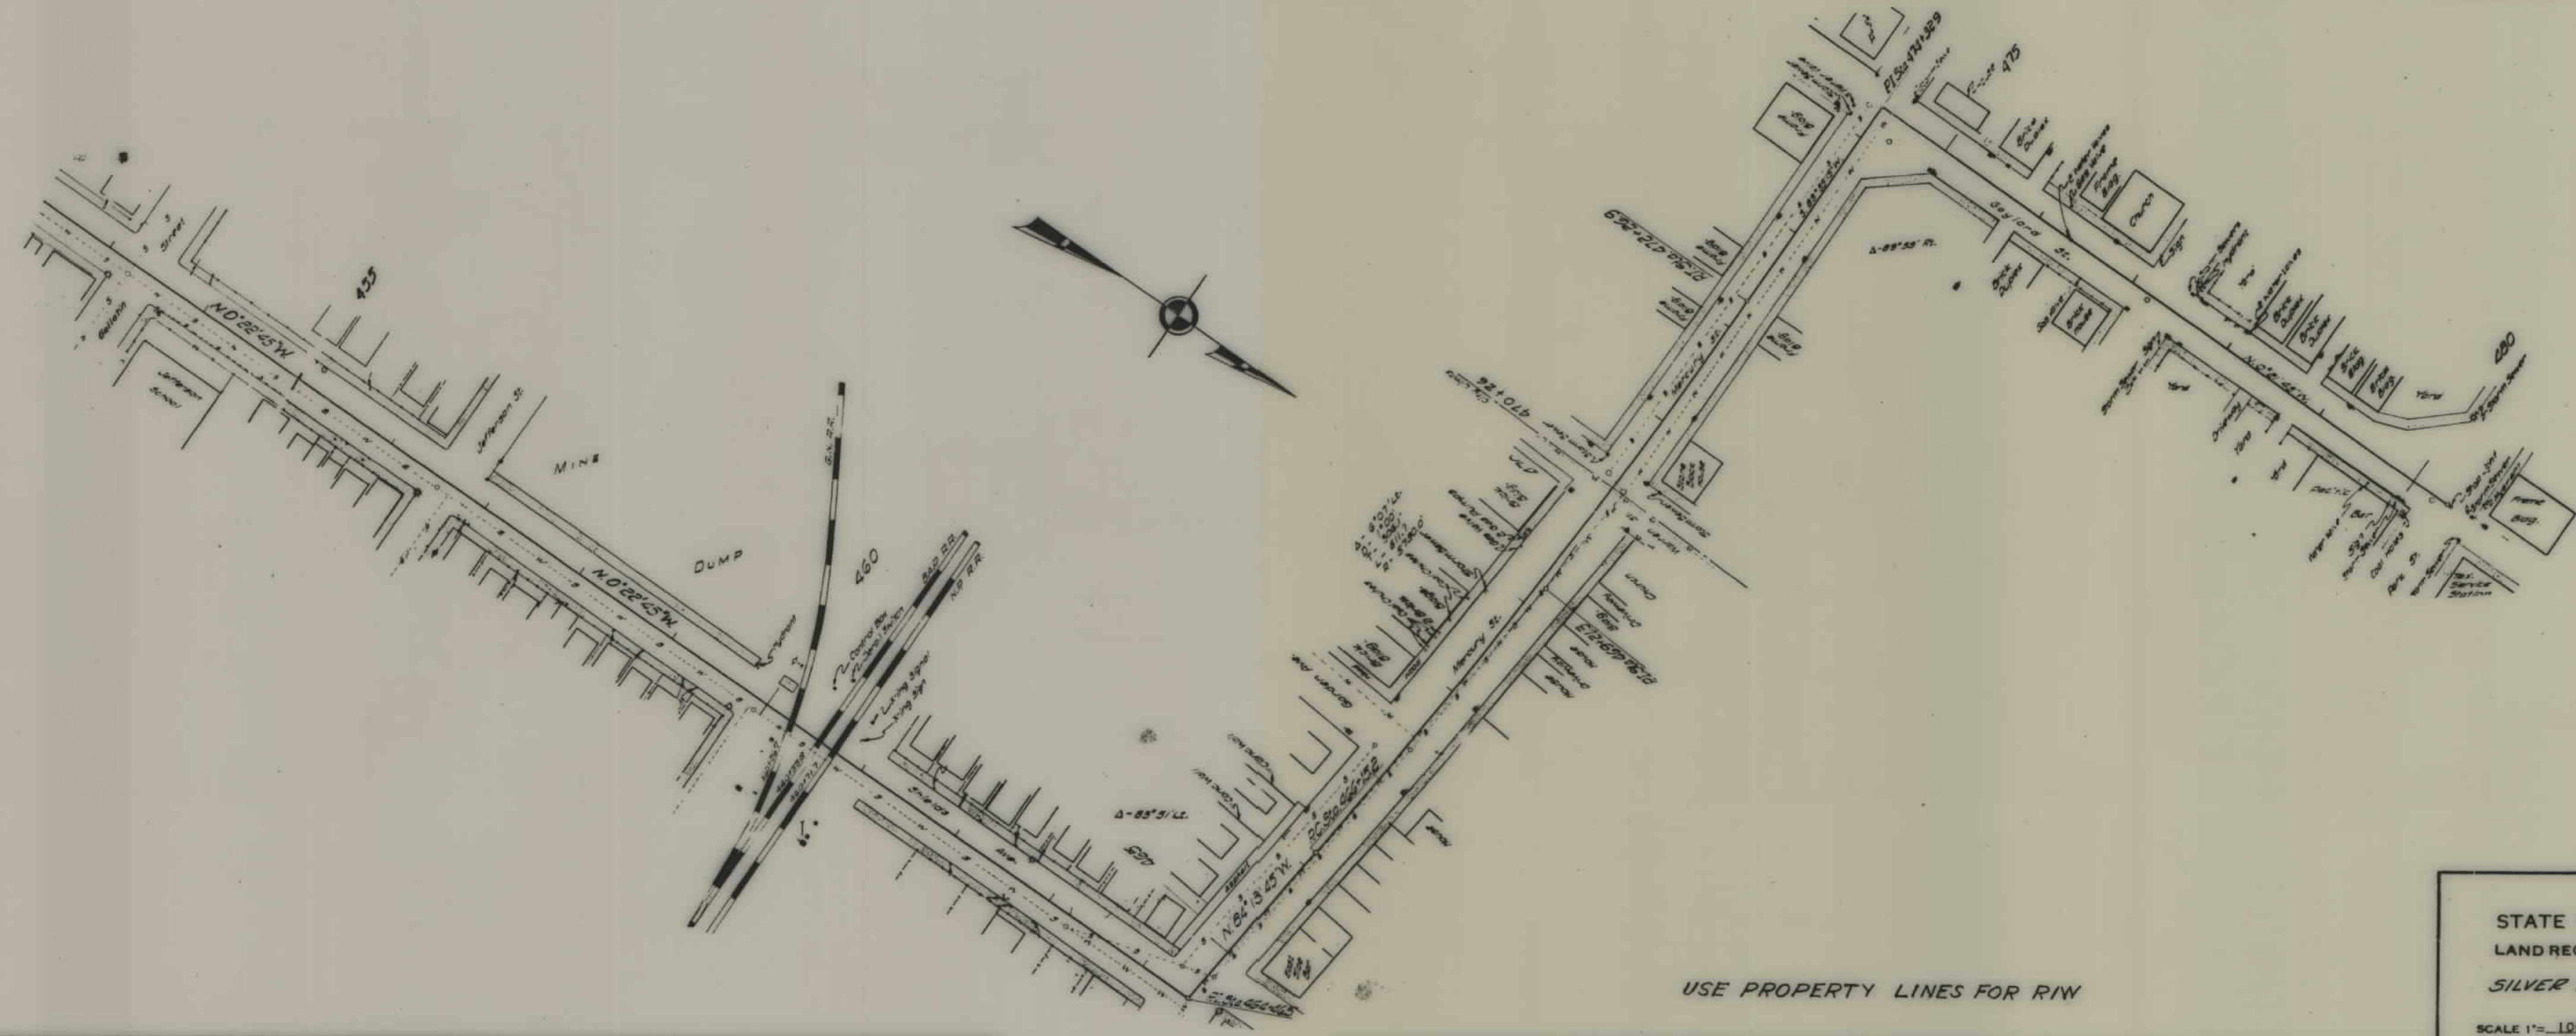

USE PROPERTY LINES FOR R/W

STATE OF MONTANA
 STATE HIGHWAY COMMISSION
 LAND REQUIRED FOR RIGHT OF WAY
 SILVER BOW COUNTY
 SCALE 1" = 100' MAP COMPLETED