


**PLANS
NOT
TO
SCALE**

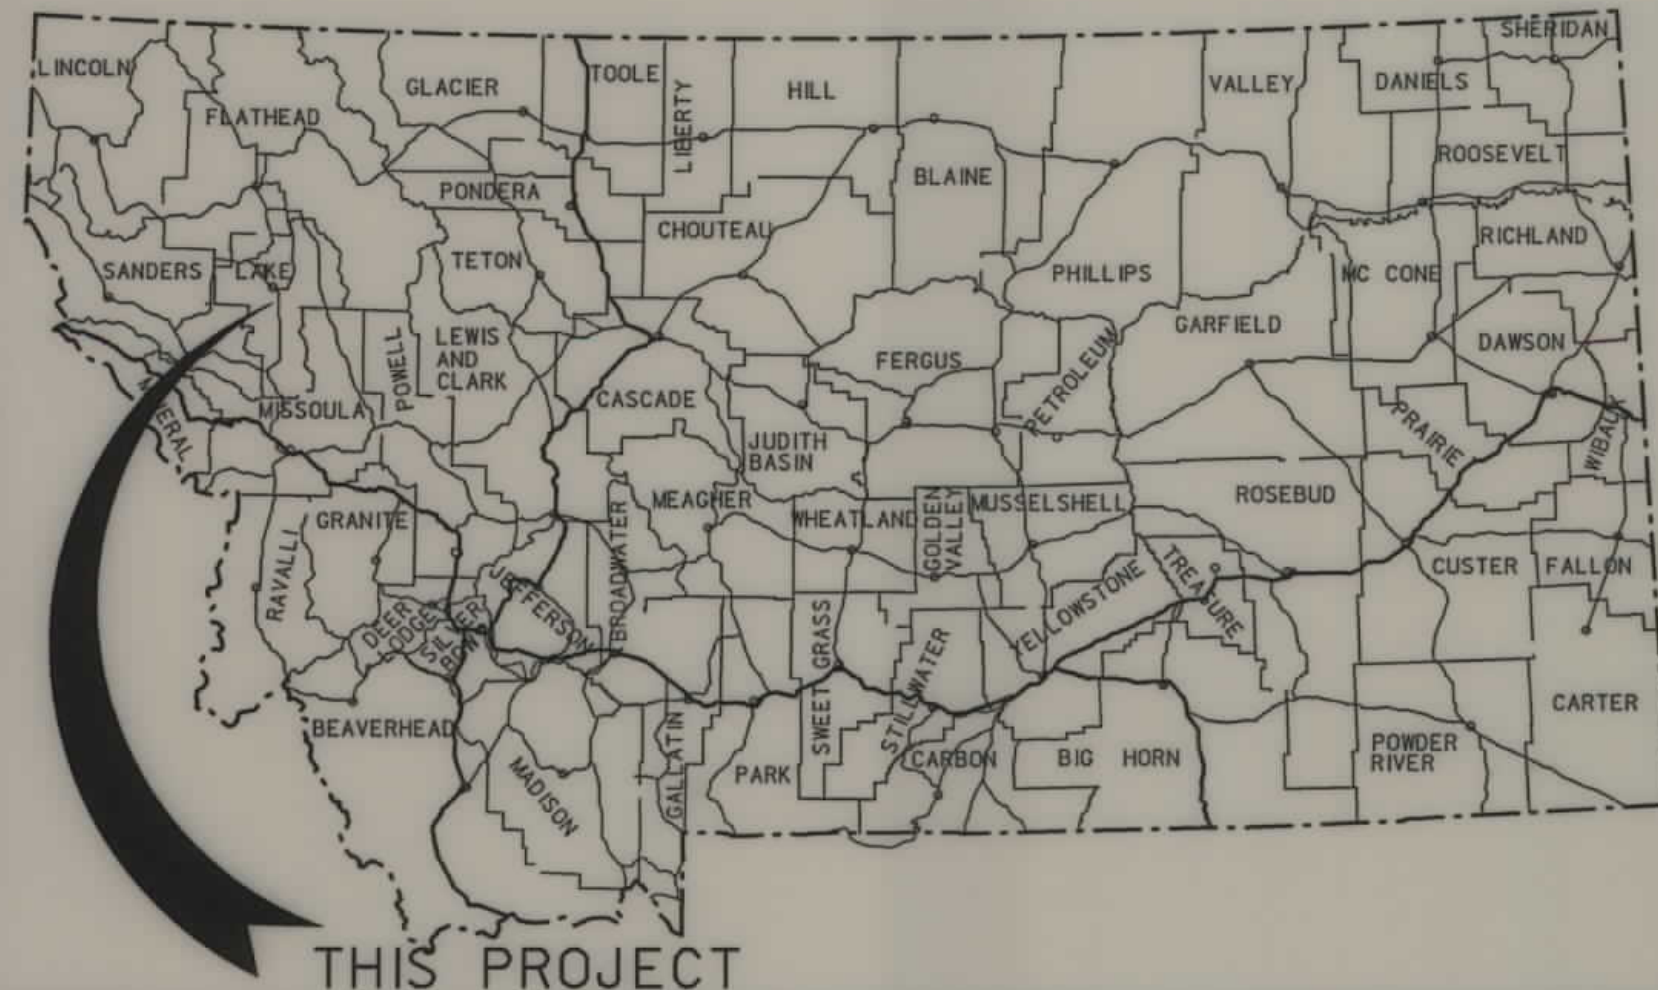


THIS PROJECT

MONTANA DEPARTMENT OF TRANSPORTATION

STATE	RIGHT OF WAY ID.	SHEET NO.	TOTAL SHEETS
MONTANA	STPS 212-2(12)11	1	2
PROJECT NUMBER 5357-012			
CULVERT - SW OF CHARLO			

RIGHT OF WAY PLAN OF FEDERAL AID PROJECT NO. STPS 212-2(12)11 CULVERT - SW OF CHARLO LAKE COUNTY

0.16 Kilometers

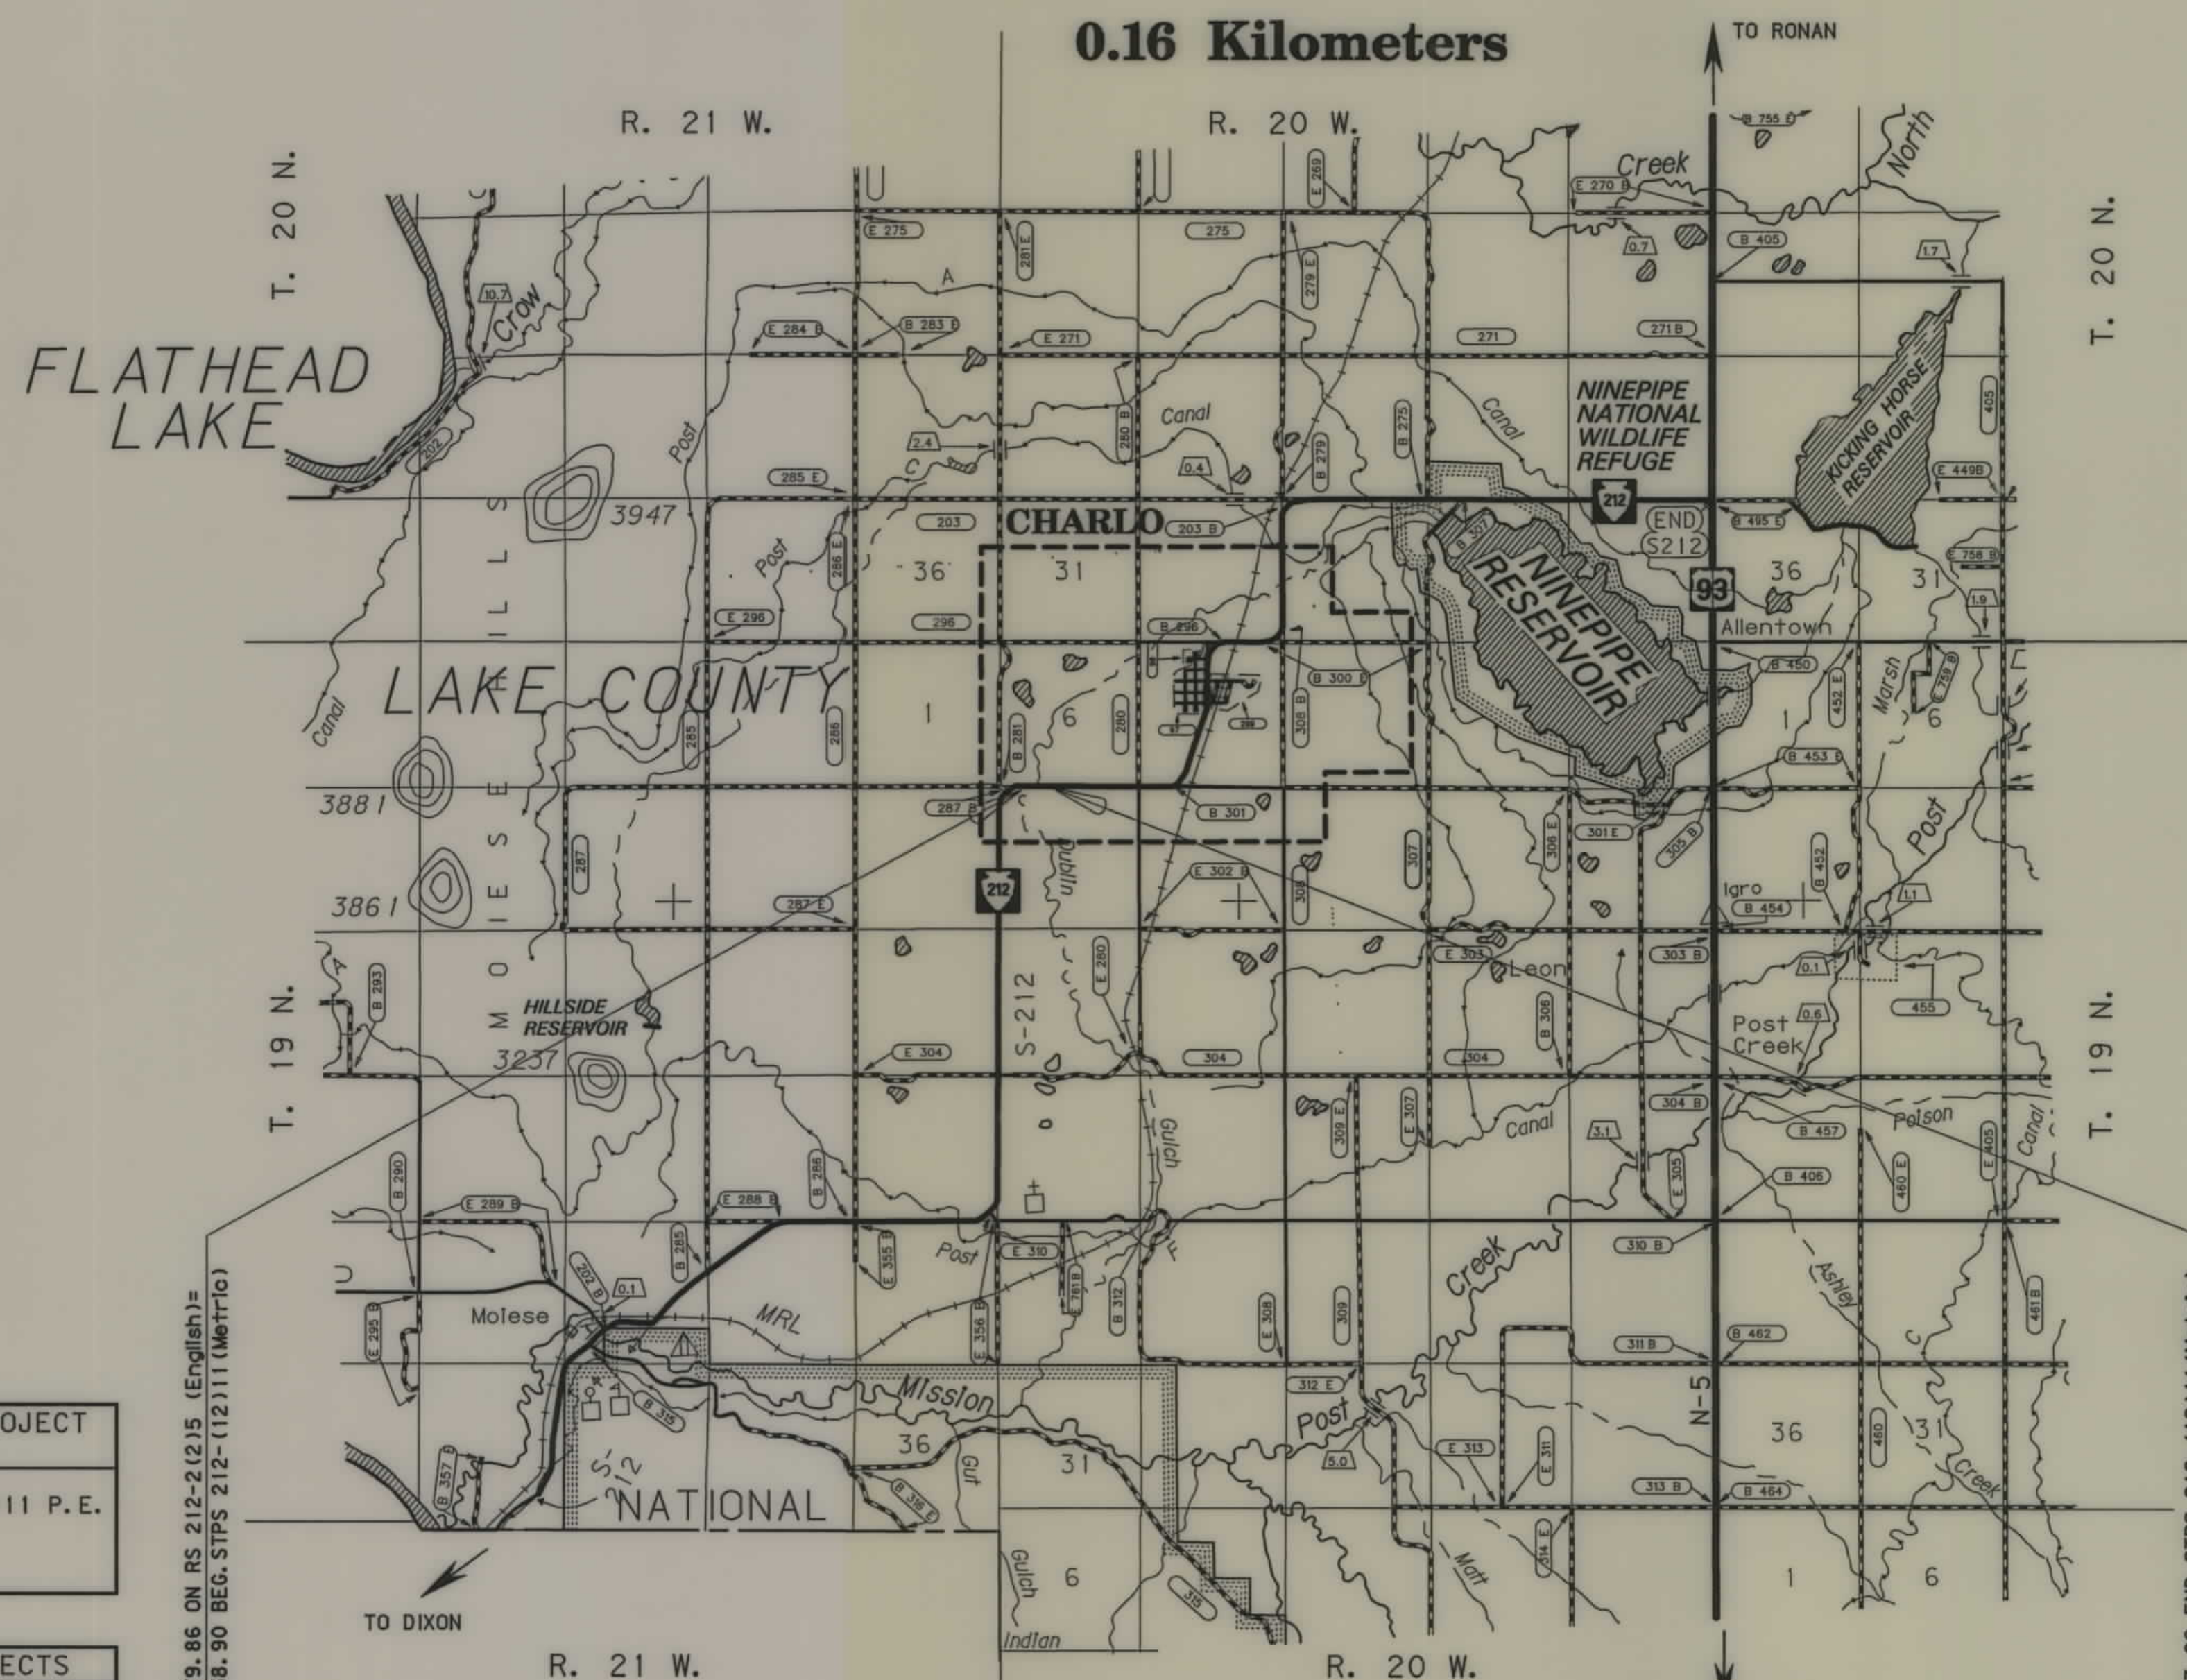

SEE SHEET NO. 2 FOR OWNERSHIP
NAMES, ADDRESSES, AREAS, ETC.

CONVENTIONAL SIGNS

PROPOSED RIGHT OF WAY LINE	---
EXISTING RIGHT OF WAY LINE	---
RAILROAD RIGHT OF WAY LINE	---
RIGHT OF WAY BASELINE	---
STK'D CENTERLINE	---
SECTION LINE	---
OWNERSHIP BOUNDARY	---
FULL ACCESS CONTROL	AG AG
LIMITED ACCESS CONTROL	/// ///
EXISTING ACCESS CONTROL	/// ///
PRESENT TRAVELED WAY (P.T.W.)	---
FENCE LINE	---
EXISTING GUARDRAIL	---
PROPOSED GUARDRAIL	---
GATE IN FENCE	---
CATTLE GUARD: EXIST. - PROPOSED	---
SECTION CORNER	FOUND UNFOUND
1/4 SECTION CORNER	---
CLOSING CORNER	---
MEANDER CORNER	---
CENTER OF SECTION	---
RIGHT OF WAY MONUMENT	---
PROPERTY CORNER PIN	---
POWER POLE IN PLACE	---
TELEPHONE POLE IN PLACE	---
TELEGRAPH POLE IN PLACE	---
LIGHT POLE	---
PROPOSED CULVERT	---
EXISTING CULVERT	---
OUTLET DITCH	---
INLET DITCH	---
EXISTING DITCH	---
CHANNEL CHANGES	---
DITCH BLOCK	---
RIPRAP	---
BRIDGES	---
RAILROADS	---
PARCEL NUMBERS	---
APPROACH: EXIST. - PROPOSED	---

ASSOCIATED PROJECT
ID.
STPS 212-2(12)11 P.E.

RELATED PROJECTS

FHWAMDT APPROVAL 4-12-04

MAP REVISED

CONTROL NO. 6357

THIS CONTRACT
RP 11.19 TO RP 11.29

NOTES: 1. ALL MEASUREMENTS ARE METRIC EXCEPT AS NOTED

MONTANA DEPARTMENT OF TRANSPORTATION

MONTANA


5357\ro\5357\RDPLAN\064428.mxd

RDROW

...5357\ro\5357\RDPLAN\064428.mxd
06/11/04 01:46:35 PM
N 4 EPS - 02112

OWNERSHIP																			
PARCEL	NAME	ADDRESS	TOTAL	AREA	GROSS R/W AREA		EX. EASE. AREA		NET AREA		REMAINDER				CONST. PMT. AREA		EASE. AREA		SHEET NO.
			METRIC	ENGLISH	METRIC	ENGLISH	METRIC	ENGLISH	METRIC	ENGLISH	LEFT		RIGHT						
											METRIC	ENGLISH	METRIC	ENGLISH	METRIC	ENGLISH	METRIC	ENGLISH	
1	VERNON & DORIS ROYLANCE	11125 MT HIGHWAY 212, CHARLO, MT 59824			FOR OWNER NOTIFICATION	ONLY													
	A.K.A. VERNON H. & DORIS M. ROYLANCE																		2
1CE	U. S. FISH AND WILDLIFE SERVICE	P.O.BOX 25486, DENVER, CO 25486			FOR OWNER NOTIFICATION	ONLY													
2	ROBERT TORGERSO	5328 ELK RIDGE RD., MISSOULA, MT 59802			FOR OWNER NOTIFICATION	ONLY													
																			2
3	CONFEDERATED SALISH & KOOTENAI TRIBES	P.O. BOX 278, PABLO, MT 59855																	
4	VERNON H. & DORIS M. ROYLANCE	11125 MT HIGHWAY 212, CHARLO, MT 59824	31.715 ha	78.37 ac											0.011 ha	0.03 ac			2
	A.K.A. VERNON & DORIS ROYLANCE														0.011 ha	0.03 ac			2
1-4	COMBINATION PARCEL																		
4CE	U. S. FISH AND WILDLIFE SERVICE	P.O.BOX 25486, DENVER, CO 25486	31.715 ha	78.37 ac											0.011 ha	0.03 ac			2
1CE-4CE	COMBINATION PARCEL														0.011 ha	0.03 ac			2
															0.011 ha	0.03 ac			2

STATE	RIGHT OF WAY ID.	SHEET NO.	TOTAL SHEETS
MONTANA	STPS 212-2(12)11	2	2
PROJECT NUMBER 5357-012			
CULVERT - SW OF CHARLO			

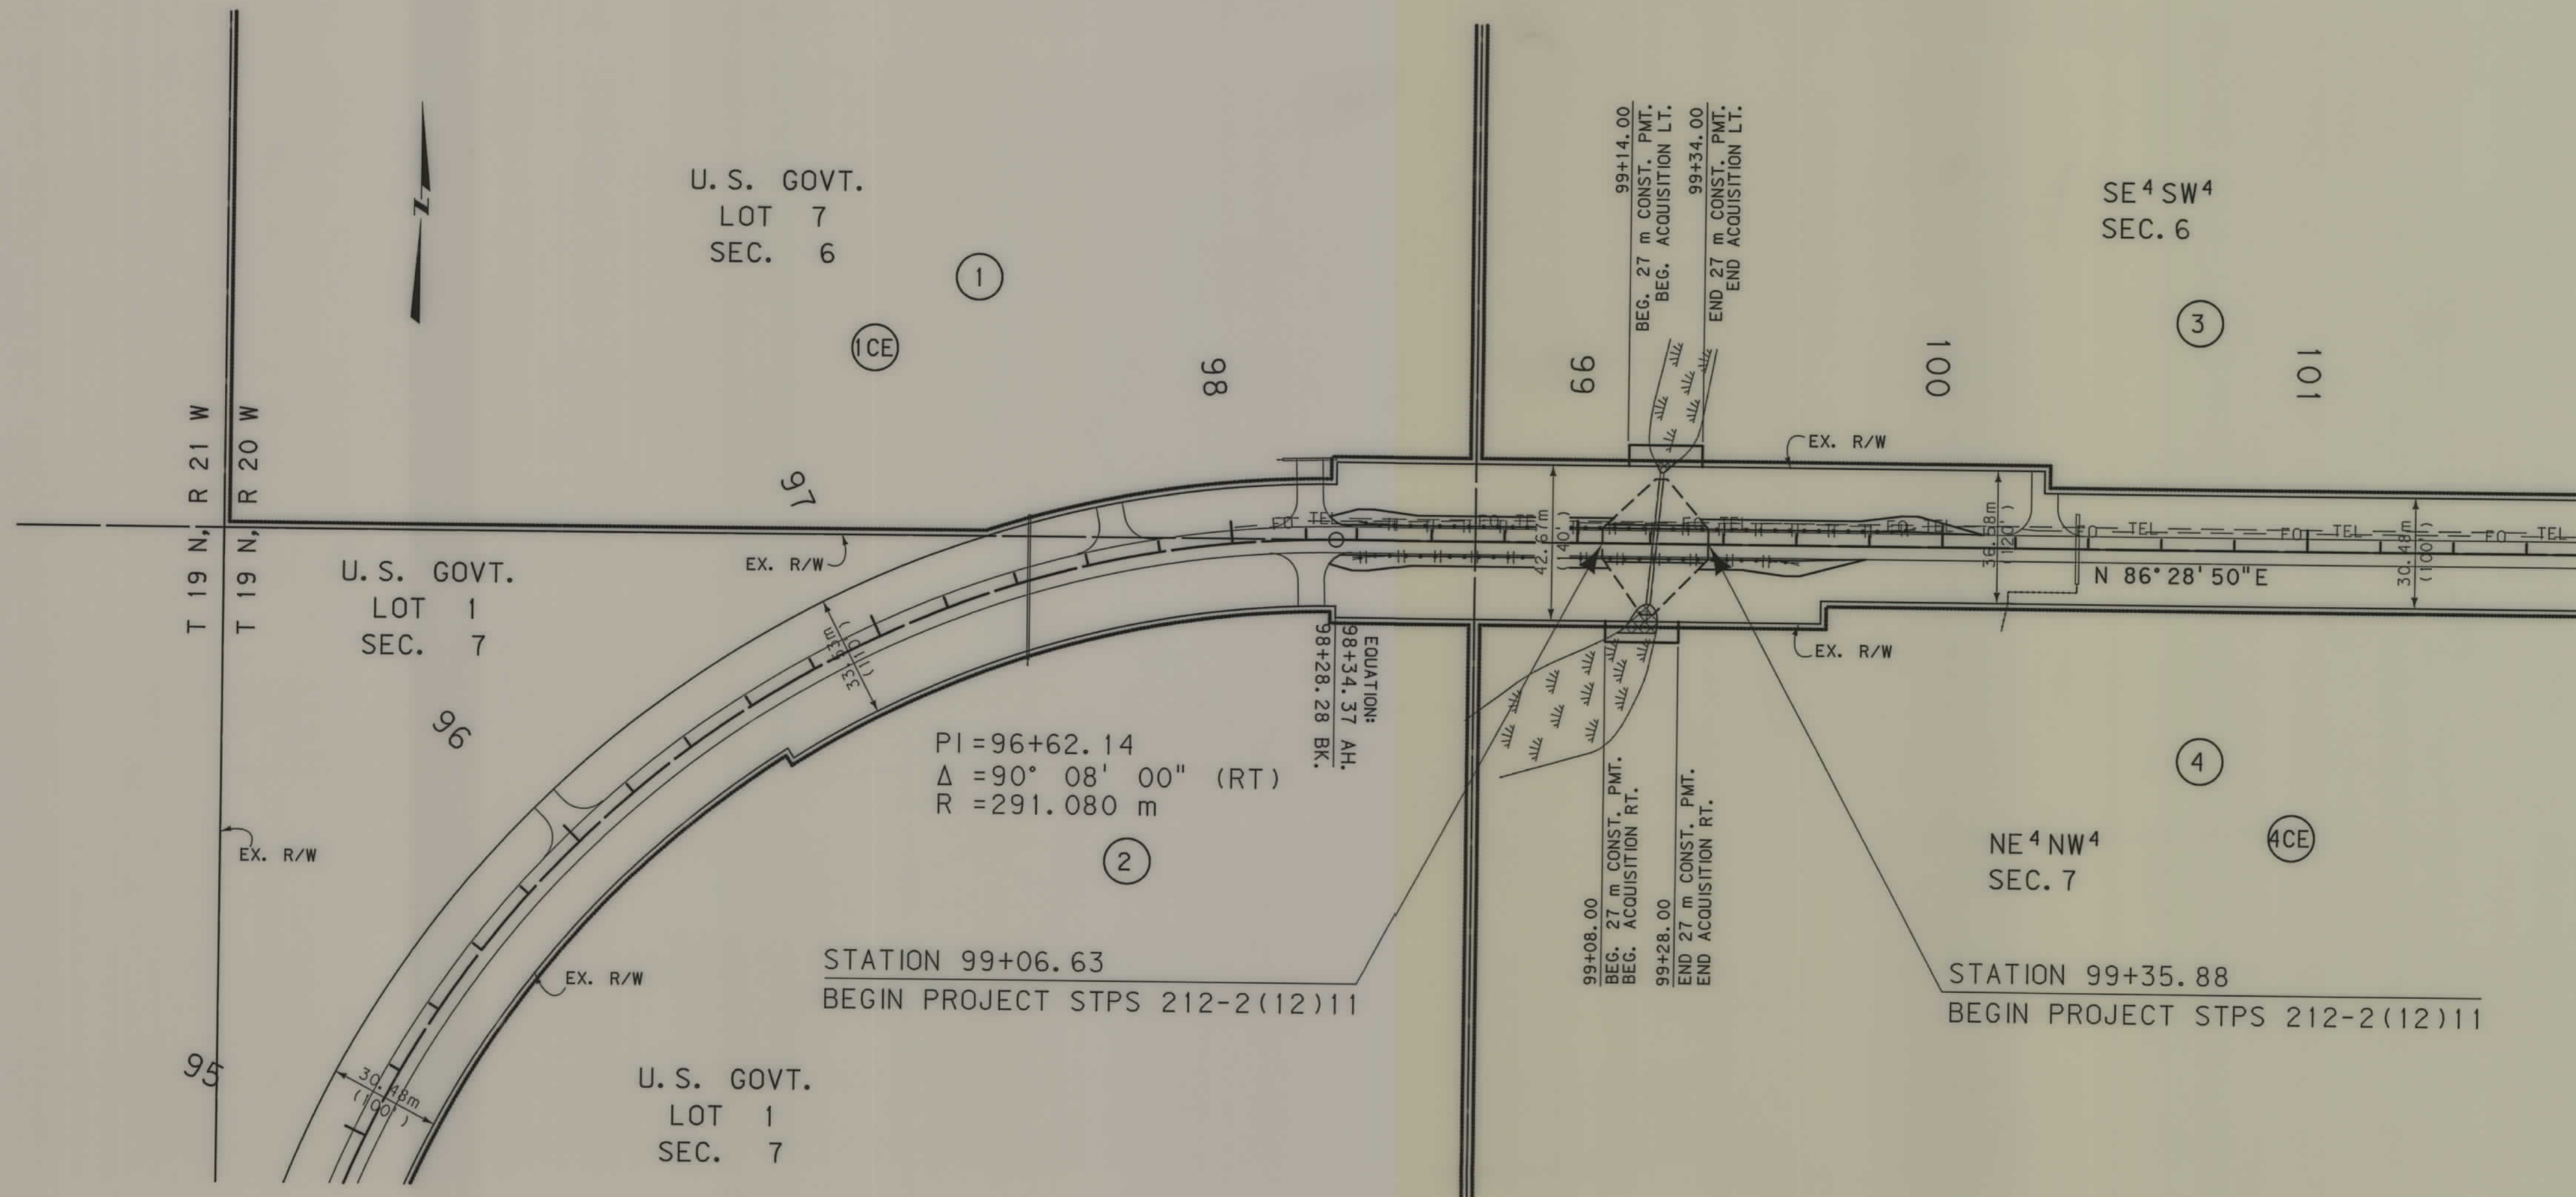

- NOTES: 1. ALL MEASUREMENTS ARE METRIC EXCEPT AS NOTED
2. THE PROPOSED R/W LINE WHERE A SPIRAL CURVE TRANSITION IS USED IS A CHORD RATHER THAN A CONCENTRIC CURVE.
3. THE ENGLISH AREAS ARE FOR INFORMATIONAL PURPOSES ONLY.
4. ALL STATIONS AND OFFSETS FOR R/W BREAKS ARE IN REFERENCE TO THE R/W BASELINE.

BACKSLOPE LIMITS INCLUDE ROUNDING	
CONSTRUCTION LIMITS:	CUT SECTION TOE OF FILL
FHWA/DOT APPROVAL	4-12-04
MAP REVISED	6-11-04

MONTANA
DEPARTMENT OF TRANSPORTATION

RIGHT OF WAY PLAN
LAKE COUNTY
SCALE 1"=1000'

25M 50M