


PLANS

NOT

TO

SCALE

C:\NORTH\096511.DWG FAD. B. 1997 07:01:54 **

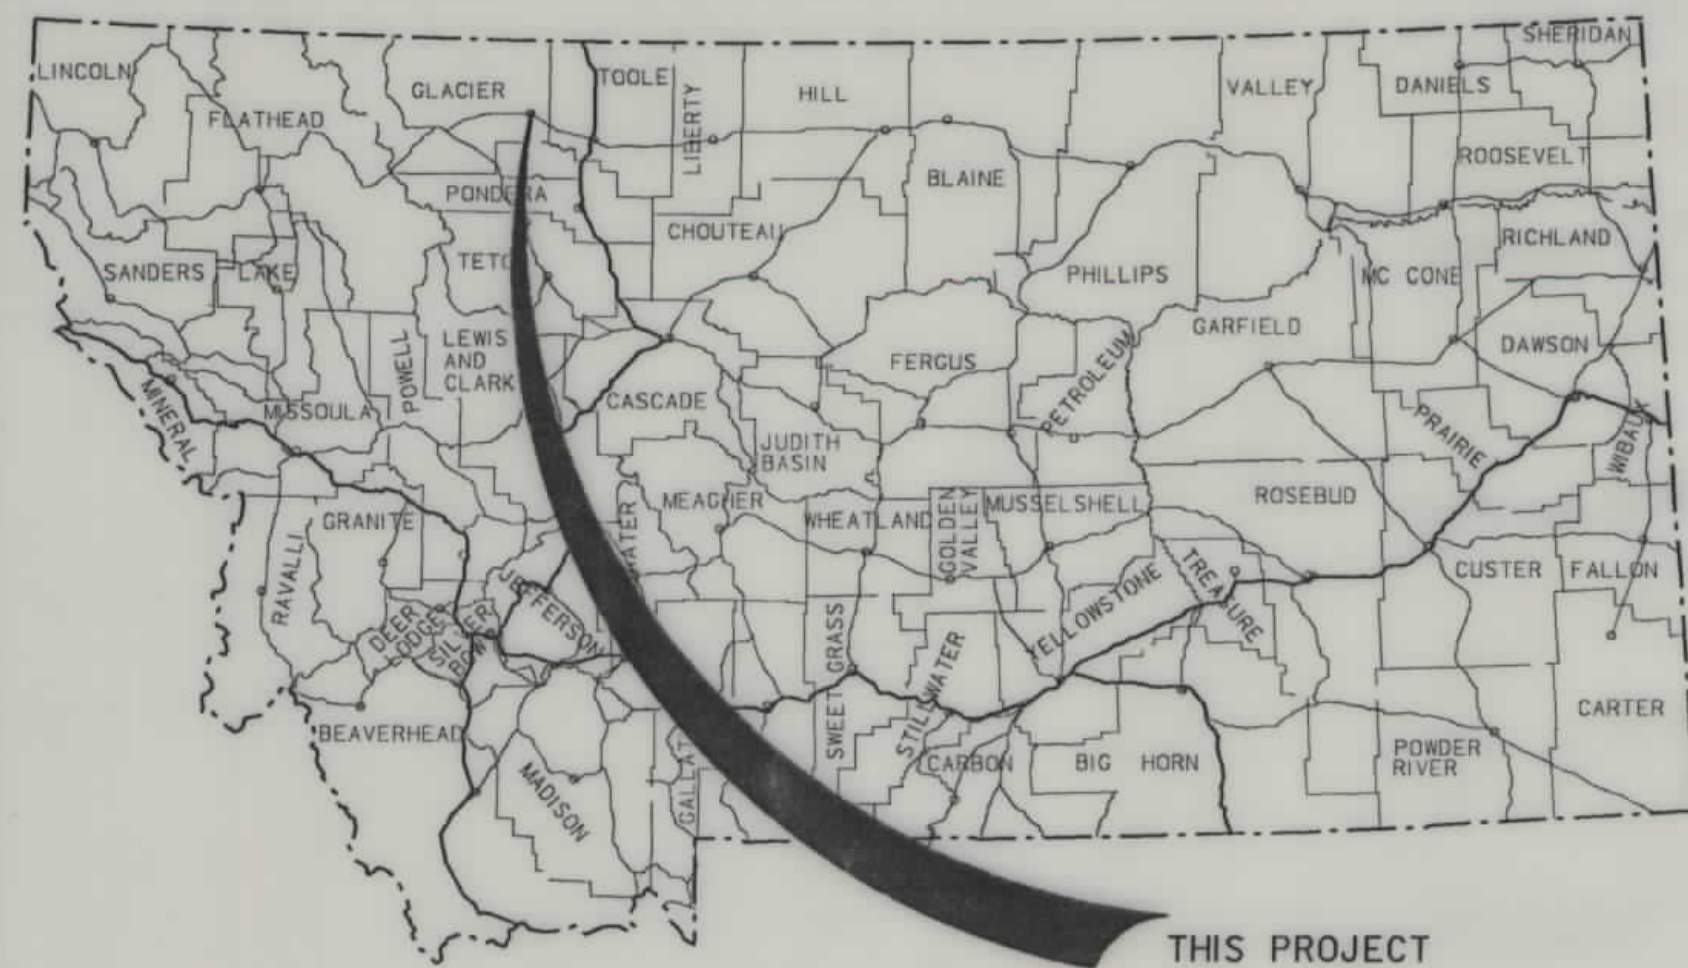

MONTANA DEPARTMENT OF TRANSPORTATION

STATE	RIGHT OF WAY ID.	SHEET	TOTAL
		NO.	SHEETS
MONTANA	STPS 213-1(7)0	1	16
PROJECT NUMBER 0965-007		CUT BANK - NORTH	

RIGHT OF WAY PLAN OF FEDERAL AID PROJECT STPS 213-1(7)0 CUT BANK - NORTH GLACIER COUNTY

7.96 Kilometers

SEE SHEETS NO. 2 & 3 FOR OWNERSHIP
NAMES, ADDRESSES, AREAS, ETC.

CONVENTIONAL SIGNS

PROPOSED RIGHT OF WAY LINE	---
EXISTING RIGHT OF WAY LINE	---
RAILROAD RIGHT OF WAY LINE	---
CENTERLINE (C) OR PROJECTED LINE	---
STK'D CENTERLINE	---
SECTION LINE	---
OWNERSHIP BOUNDARY	---
FULL ACCESS CONTROL	---
LIMITED ACCESS CONTROL	---
EXISTING ACCESS CONTROL	---
PRESENT TRAVELED WAY (P.T.W.)	---
FENCE LINE	---
EXISTING GUARDRAIL	---
PROPOSED GUARDRAIL	---
GATE IN FENCE	---
CATTLE GUARD: EXIST. - PROPOSED	---
SECTION CORNER	FOUND UNFOUND
1/4 SECTION CORNER	---
CLOSING CORNER	---
MEANDER CORNER	---
CENTER OF SECTION	---
RIGHT OF WAY MONUMENT	---
PROPERTY CORNER PIN	---
POWER POLE IN PLACE	---
TELEPHONE POLE IN PLACE	---
TELEGRAPH POLE IN PLACE	---
LIGHT POLE	---
PROPOSED CULVERT	---
EXISTING CULVERT	---
OUTLET DITCH	---
INLET DITCH	---
EXISTING DITCH	---
CHANNEL CHANGES	---
DITCH BLOCK	---
RIPRAP	---
BRIDGES	---
RAILROADS	---
PARCEL NUMBERS	---
APPROACH: EXIST. - PROPOSED	---

ASSOCIATED PROJECT
ID.

RS 213-1(3)0 P.E.

RELATED PROJECTS

S 316(5)1
S 316(5)2
S 316(5)3
316-B

FHWA/ APPROVAL 2-4-97

MAP REVISED


NOTES: 1. ALL MEASUREMENTS ARE METRIC EXCEPT AS NOTED

JCW

OWNERSHIP																				
PARCEL	NAME	ADDRESS	TOTAL AREA		GROSS R/W AREA		EX. EASE. AREA		NET AREA		REMAINDER				CONST. PMT. AREA		EASE. AREA		SHEET NO.	
			METRIC	ENGLISH	METRIC	ENGLISH	METRIC	ENGLISH	METRIC	ENGLISH	LEFT		RIGHT		METRIC	ENGLISH	METRIC	ENGLISH		
											METRIC	ENGLISH	METRIC	ENGLISH						
24	TREASURE ACRE FARMS, INC., A MT. CORP. C/O HERB SAMMONS	P.O. BOX 1334, CUT BANK, MONTANA 59427													0.015 ha	0.04 AC			9	
25	MERIWETHER FARMS, INCORPORATED A MONTANA CORPORATION C/O CHET SAMMONS	256 RIMROCK BUTTE, CUT BANK, MONTANA 59427													0.044 ha	0.11 AC			9	
26	JAMES G. AND LORRAINE E. SEYMOUR	218 HIGHWAY 213, CUT BANK, MONTANA 59427													0.044 ha	0.11 AC			9	
27	TREASURE ACRE FARMS, INC., A MT. CORP.	P.O. BOX 1334, CUT BANK, MONTANA 59427													0.442 ha	1.09 AC			9, 10 & 11	
28	HELEN V. OLSON, TRUSTEE OF THE HELEN V. OLSON REVOCABLE TRUST	120 CENTRAL #2, CUT BANK, MONTANA 59427													0.009 ha	0.02 AC			9 & 10	
29	DELETED																			
30	ROBERT P. YUNCK	P.O. BOX 637, CUT BANK, MT 59427-0637													0.060 ha	0.15 AC			10, 11 & 12	
31	ROGER SAMMONS AND LISA SAMMONS	P.O. BOX 1212, CUT BANK, MONTANA 59427													0.025 ha	0.06 AC			11	
32	JERRY G. CROFT & DIANA L. CROFT	P.O. BOX 1156, CUT BANK, MT 59427													0.049 ha	0.12 AC			11 & 12	
33	JAMES O. ELINGS AND PHYLLIS E. ELINGS	322 HIGHWAY 213 NORTH, CUT BANK, MONTANA 59427													0.137 ha	0.34 AC			12	
34	JOHNSON CATTLE COMPANY, INCORPORATED A MONTANA CORPORATION	210 2nd AVE. S.E., CUT BANK, MONTANA 59427													0.252 ha	0.62 AC			12	
35	LORRAINE J. SHERWIN	126 3rd AVE. S.E., CUT BANK, MT 59427													0.074 ha	0.18 AC			12 & 13	
36	DELETED																			
37	KENNETH D. & PENNY L. PETERSON	P.O. BOX 1533, CUT BANK, MT 59427													0.065 ha	0.16 AC			13	
38	MICHAEL D. & DEBORAH S. BILLING	UNKNOWN													0.046 ha	0.11 AC			13	
39	ANDREW & CAYLA SCHAFER	CUT BANK, MT 59427													0.046 ha	0.11 AC			13	
40	KENNETH HAROLD NELSEN	3595 N. LAKESHORE BLVD, LOOMIS CA 95650													0.020 ha	0.05 AC			13	
41	THOMAS STRADER	BOX 22, CUT BANK, MT 59427													0.027 ha	0.07 AC			13	
42	DELETED																			
43	DELETED																			
44	MARGARET B. SMITHERMAN	P.O. BOX 345, CUT BANK, MONTANA													0.059 ha	0.15 AC			14	
45	DELETED																			
46	DELETED																			
47	JOSEPH MIKE WALDNER & DEBRA A. WEBER	5 BURNS DR., CUT BANK, MT 59427													0.018 ha	0.04 AC			6	
48	ARLI C. WENIGER	86 HIGHWAY 213, CUT BANK, MONTANA 59427													0.021 ha	0.05 AC			6	
49	DELETED																			
50	LARRY E. MOULTON & GARY J. MOULTON	176 HIGHWAY 213, CUT BANK, MONTANA 59427													0.022 ha	0.06 AC			8	
51	CLARENCE R. & MAE METCALFE	174 HIGHWAY 213, CUT BANK, MONTANA 59427													0.011 ha	0.03 AC			8	
52	TYTUS COLEMAN, et al	STAR ROUTE, CUT BANK, MONTANA 59427													0.007 ha	0.02 AC			8 & 9	

STATE	RIGHT OF WAY ID.	SHEET NO.	TOTAL SHEETS
MONTANA	STPS 213-1(7)0	3	16
PROJECT NUMBER 0965-007			
CUT BANK - NORTH			

NOTES: 1. ALL MEASUREMENTS ARE METRIC EXCEPT AS NOTED
2. THE PROPOSED R/W LINE WHERE A SPIRAL CURVE TRANSITION IS USED IS A CHORD RATHER THAN A CONCENTRIC CURVE.

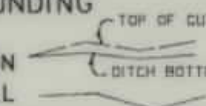
BACKSLOPE LIMITS INCLUDE ROUNDING
CONSTRUCTION LIMITS: 

FHWA/DOT APPROVAL 2-4-97

MAP REVISED 4-14-97 4-29-97 4-30-97 6-5-97


MONTANA
DEPARTMENT OF TRANSPORTATION

RIGHT OF WAY PLAN
GLACIER COUNTY
SCALE 1:1000

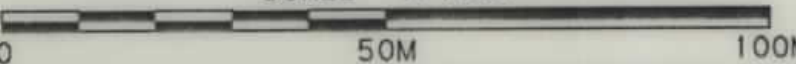


SEE SHEET NO. 2 FOR OWNERSHIP NAMES, ADDRESSES, AREAS, ETC.

STATE	RIGHT OF WAY ID.	SHEET NO.	TOTAL SHEETS
MONTANA	STPS 213-1(7)0	4	16
PROJECT NUMBER 0965-007			
CUT BANK - NORTH			

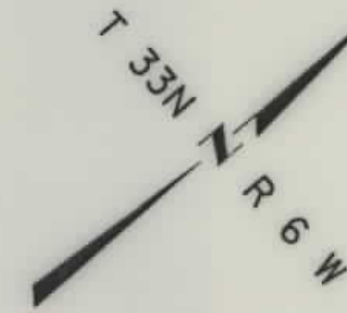

SW⁴ SE⁴
SEC. 1

NW⁴ NE⁴
SEC. 12

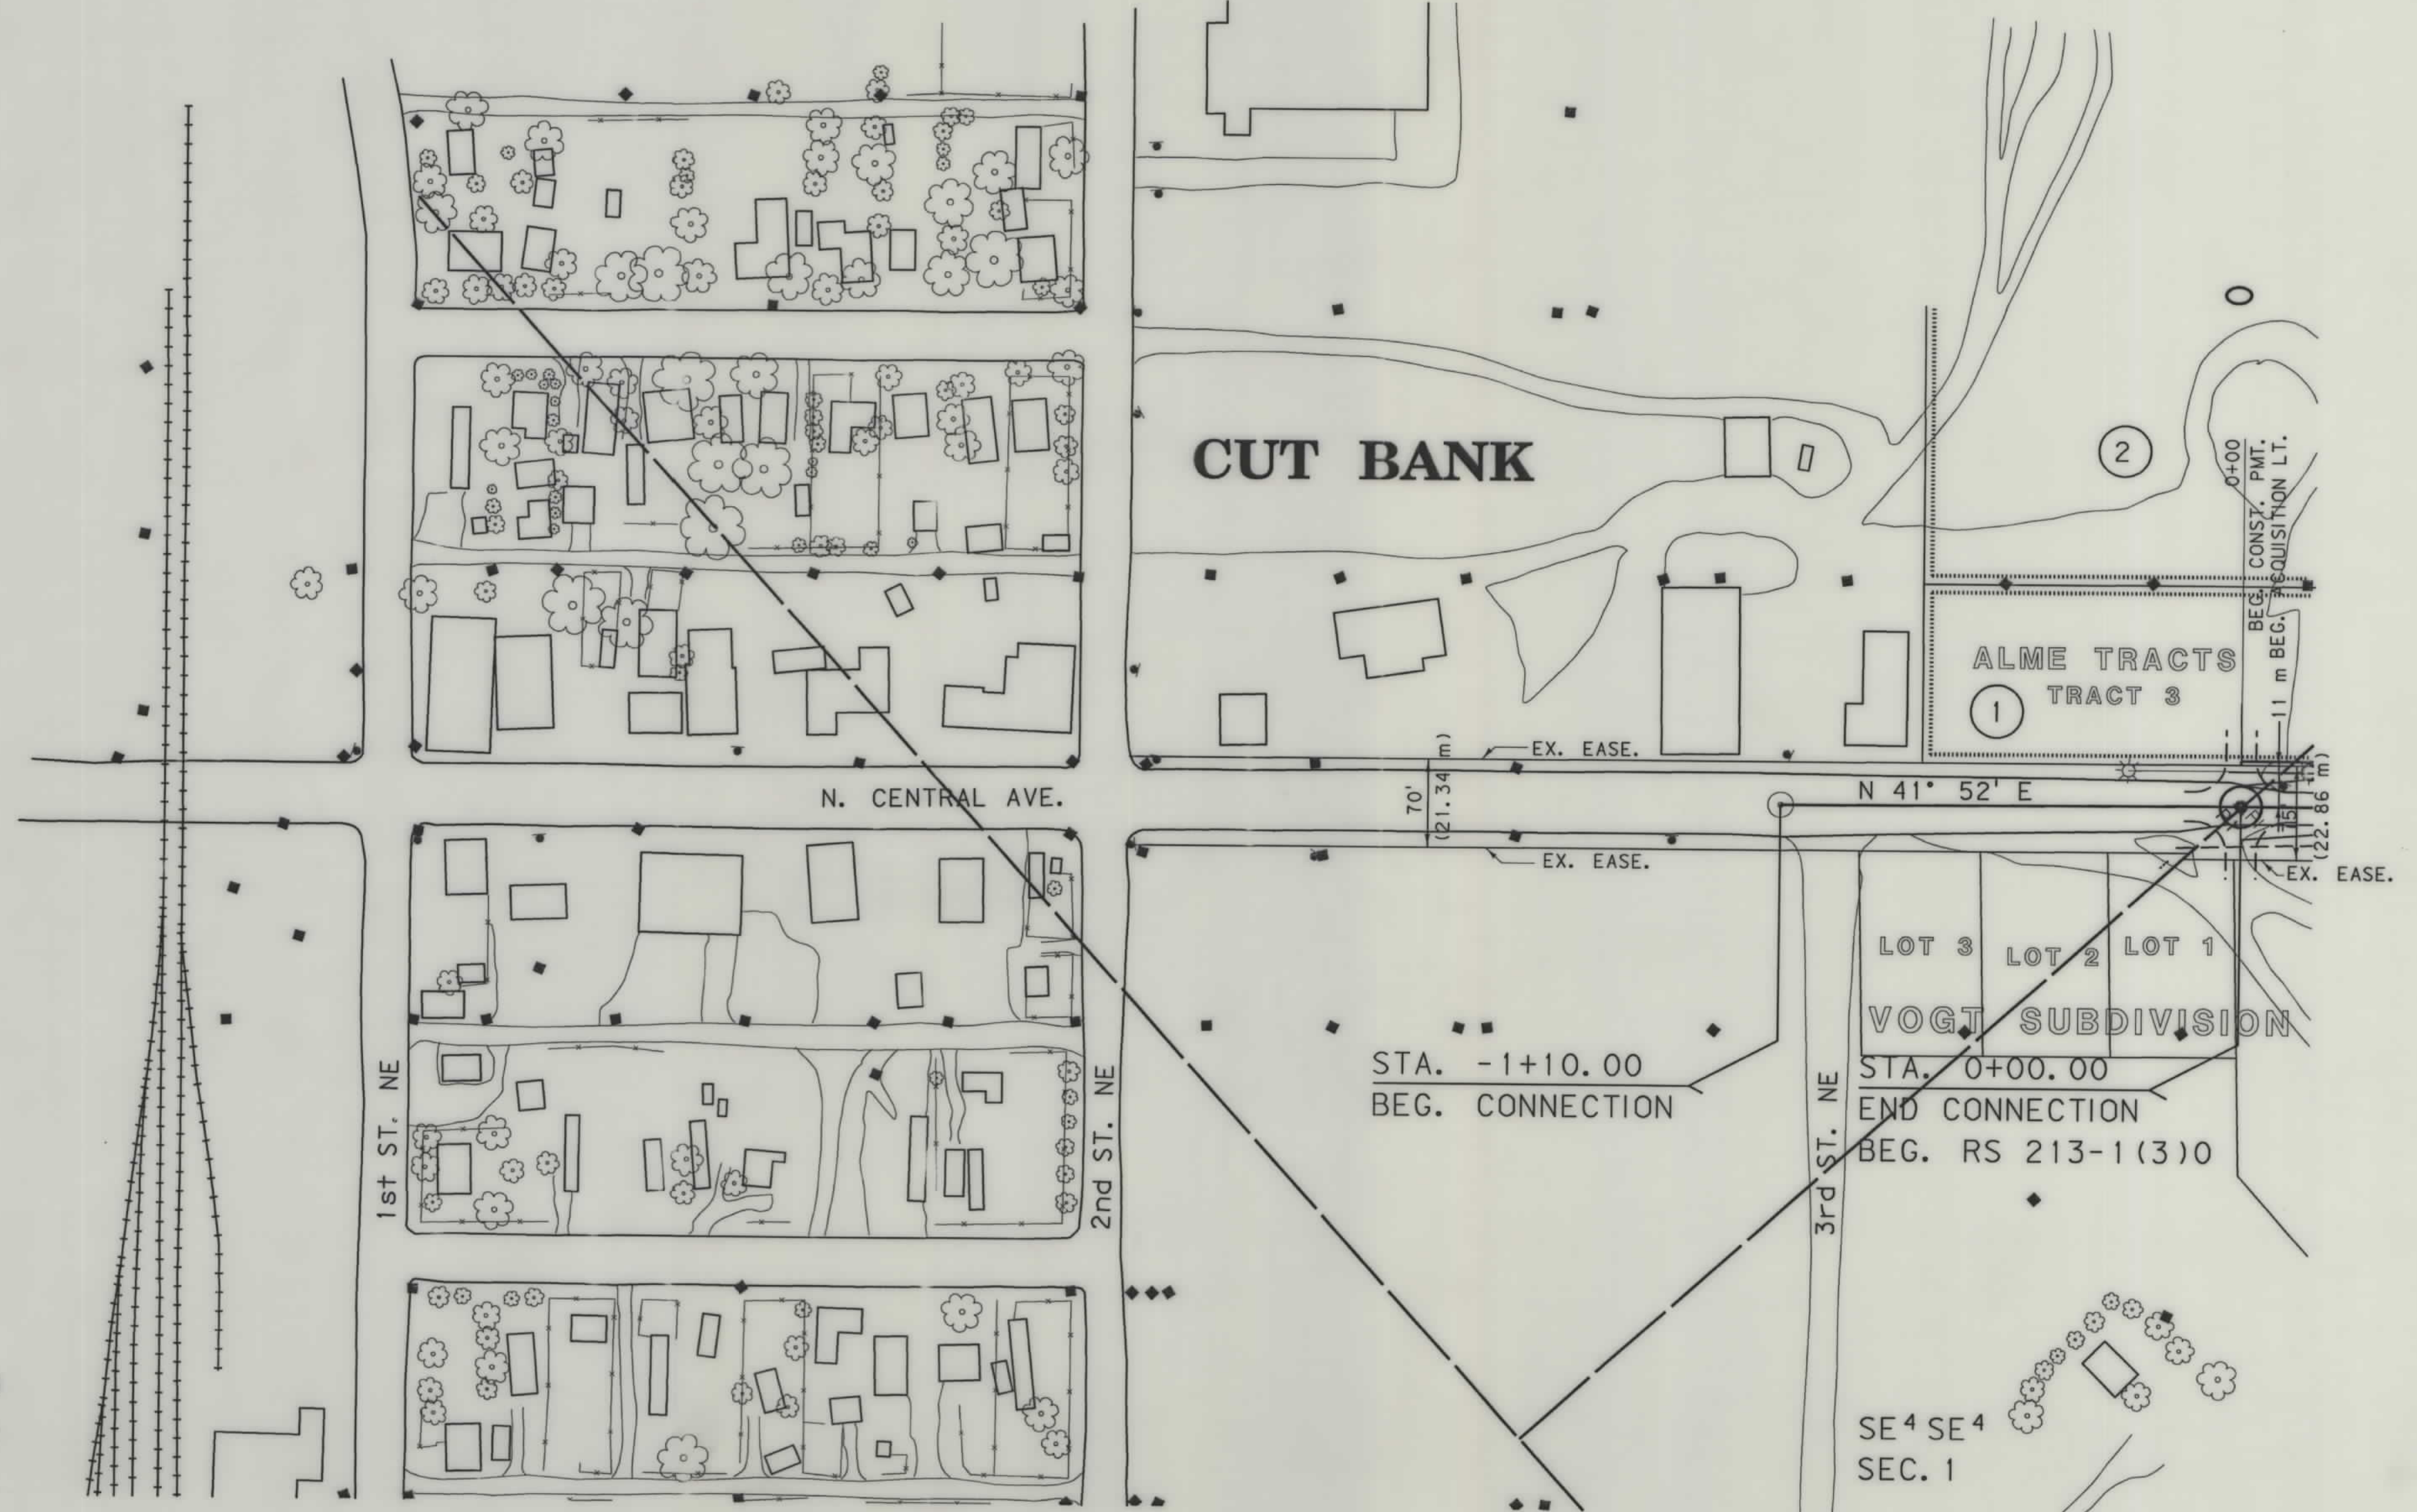

- NOTES: 1. ALL MEASUREMENTS ARE METRIC EXCEPT AS NOTED
2. THE PROPOSED R/W LINE WHERE A SPIRAL CURVE TRANSITION IS USED IS A CHORD RATHER THAN A CONCENTRIC CURVE.

BACKSLOPE LIMITS INCLUDE ROUNDING	
CONSTRUCTION LIMITS:	
CUT SECTION	TOP OF CUT
TOE OF FILL	DITCH BOTTOM
FHWA/DOT APPROVAL 2-4-97	
MAP REVISED	


MONTANA
DEPARTMENT OF TRANSPORTATION

RIGHT OF WAY PLAN
GLACIER COUNTY
SCALE 1:1000

0 50M 100M

SEE SHEET NO. 2 FOR OWNERSHIP NAMES, ADDRESSES, AREAS, ETC.

STATE	RIGHT OF WAY ID.	SHEET NO.	TOTAL SHEETS
MONTANA	STPS 213-1(7)0	5	16
PROJECT NUMBER 0965-007			
CUT BANK - NORTH			

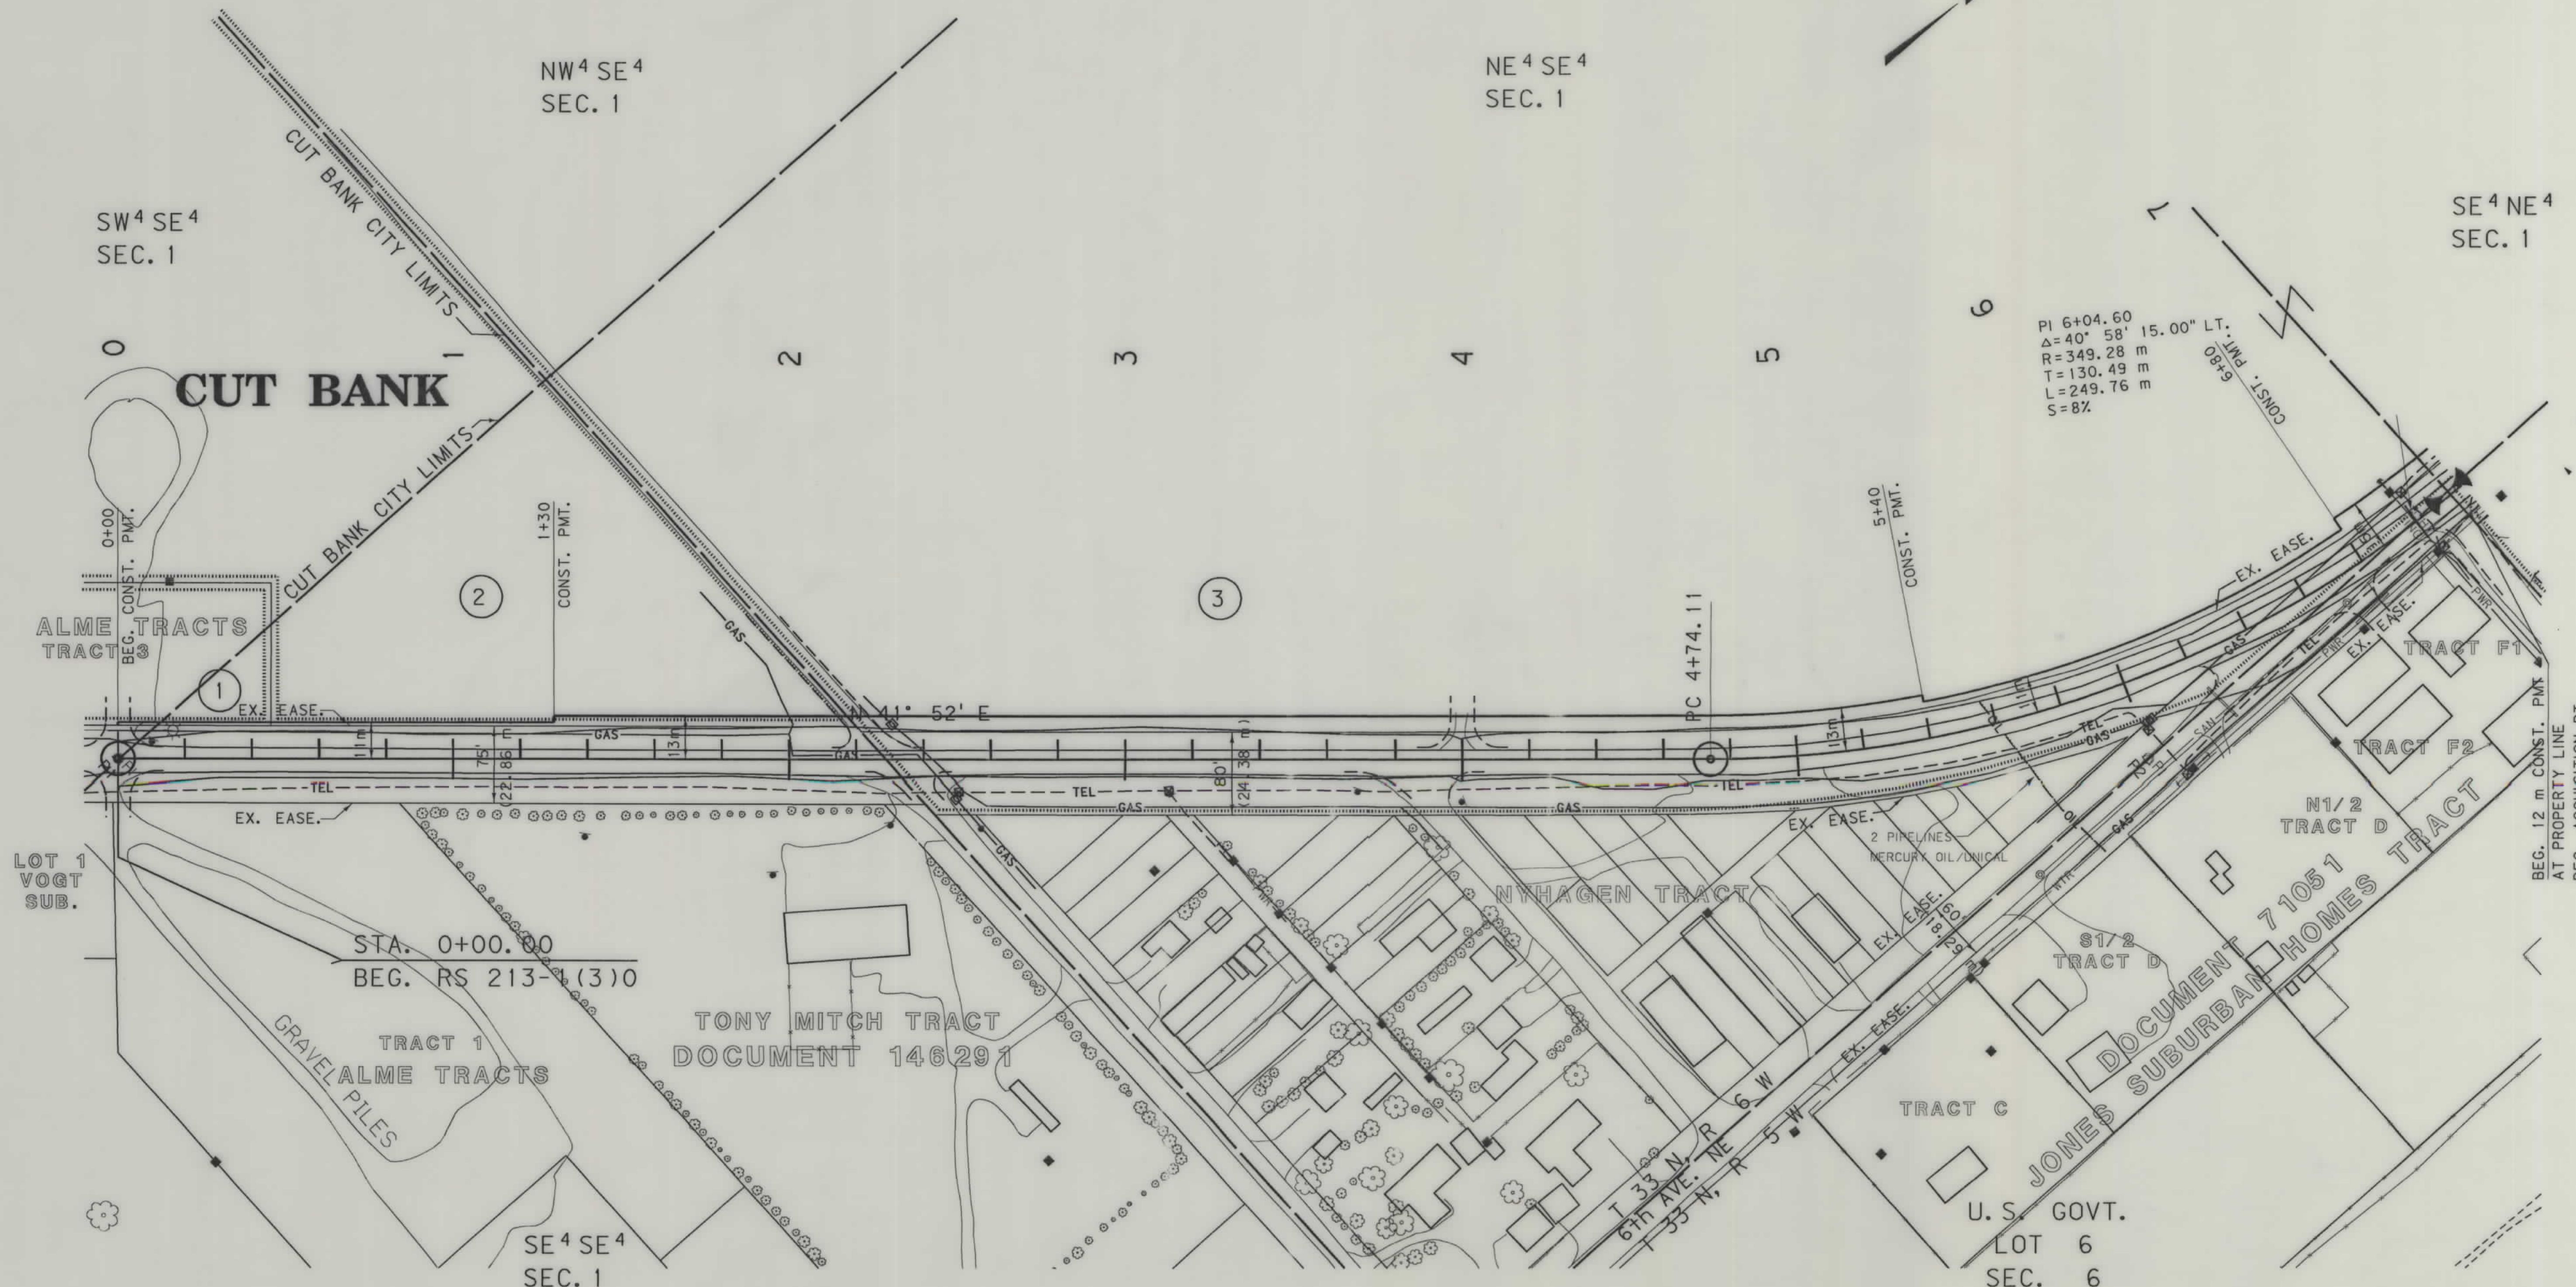


- NOTES: 1. ALL MEASUREMENTS ARE METRIC EXCEPT AS NOTED
 2. THE PROPOSED R/W LINE WHERE A SPIRAL CURVE TRANSITION IS USED IS A CHORD RATHER THAN A CONCENTRIC CURVE.

BACKSLOPE LIMITS INCLUDE ROUNDING	
CONSTRUCTION LIMITS:	TOP OF CUT CUT SECTION TOE OF FILL DITCH BOTTOM
FHWA/DOT APPROVAL	2-4-97
MAP REVISED	

MONTANA DEPARTMENT OF TRANSPORTATION
RIGHT OF WAY PLAN GLACIER COUNTY SCALE 1:1000
0 50M 100M




RDROW

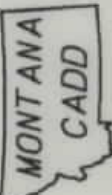

3
1

SEE SHEET NO. 2 FOR OWNERSHIP NAMES, ADDRESSES, AREAS, ETC.

STATE	RIGHT OF WAY ID.	SHEET NO.	TOTAL SHEETS
MONTANA	STPS 213-1(7)0	6	16
PROJECT NUMBER 0965-007			
CUT BANK - NORTH			

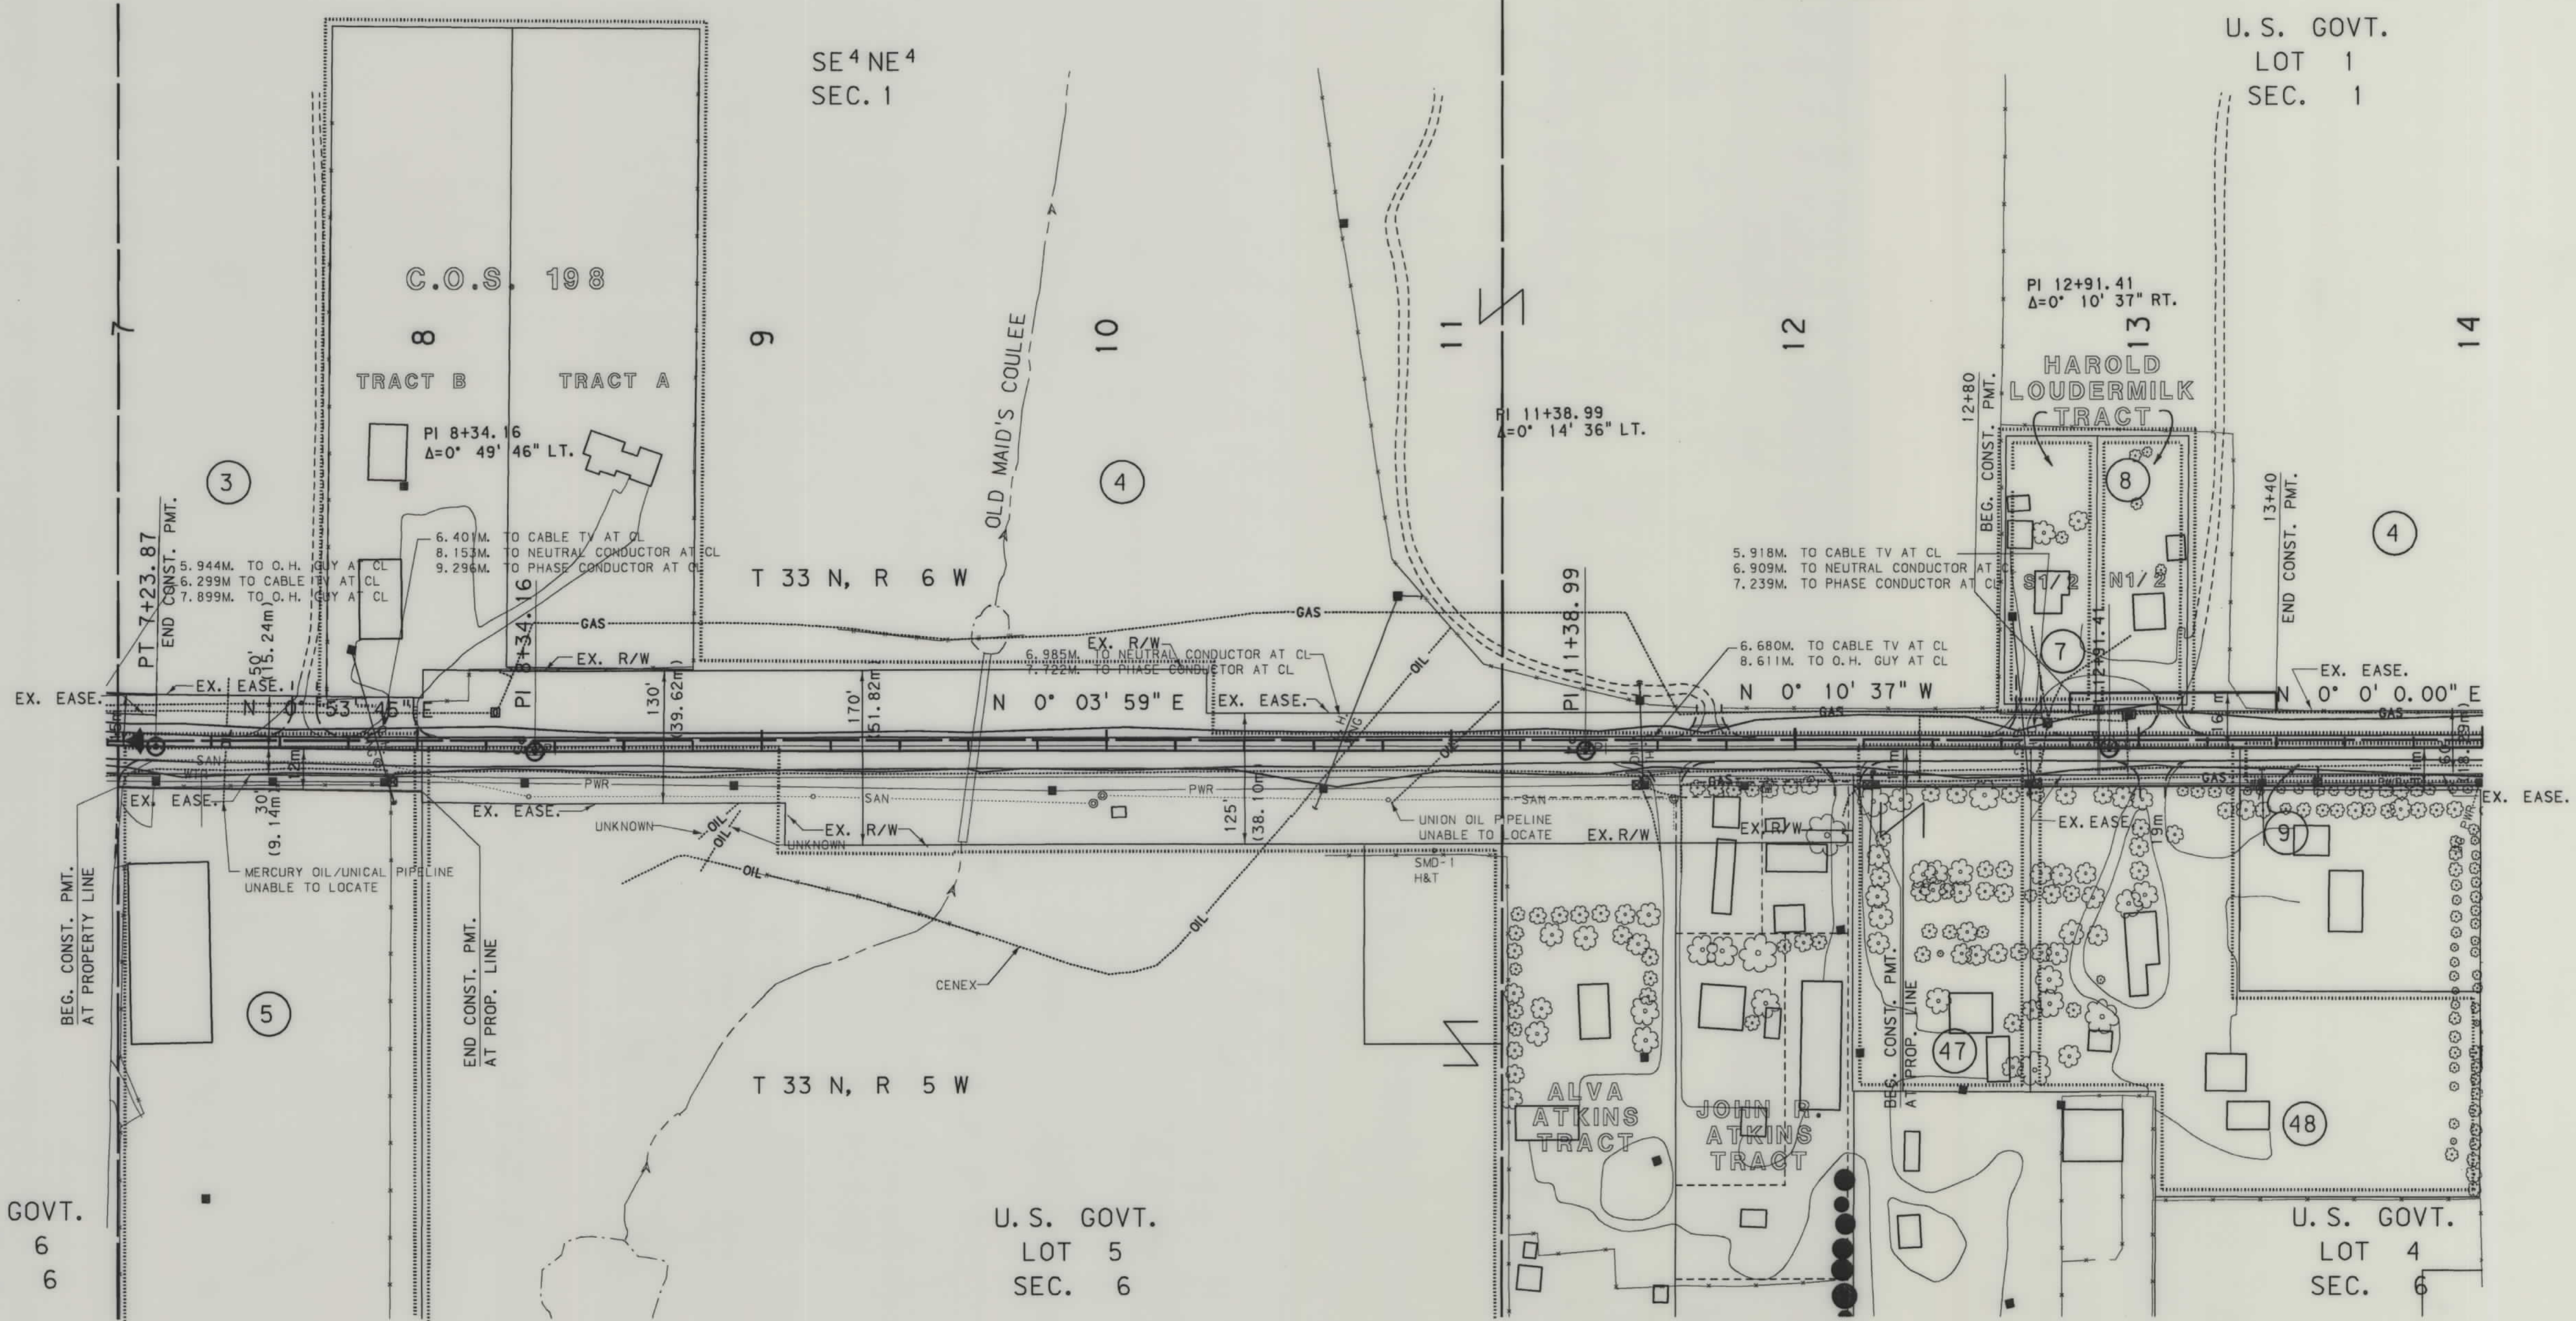


- NOTES: 1. ALL MEASUREMENTS ARE METRIC EXCEPT AS NOTED
 2. THE PROPOSED R/W LINE WHERE A SPIRAL CURVE TRANSITION IS USED IS A CHORD RATHER THAN A CONCENTRIC CURVE.

BACKSLOPE LIMITS INCLUDE ROUNDING	
CONSTRUCTION LIMITS:	
CUT SECTION	TOE OF FILL
FHWA/DOT APPROVAL 2-4-97	
MAP REVISED 2/20/97, 3/11/97 4-30-97	

MONTANA DEPARTMENT OF TRANSPORTATION	
RIGHT OF WAY PLAN GLACIER COUNTY SCALE 1:1000	
0 50M 100M	

SEE SHEET NO. 2 FOR OWNERSHIP NAMES, ADDRESSES, AREAS, ETC.

STATE	RIGHT OF WAY ID.	SHEET NO.	TOTAL SHEET
MONTANA	STPS 213-1(7)0	7	16
PROJECT NUMBER 0965-007			
CUT BANK - NORTH			

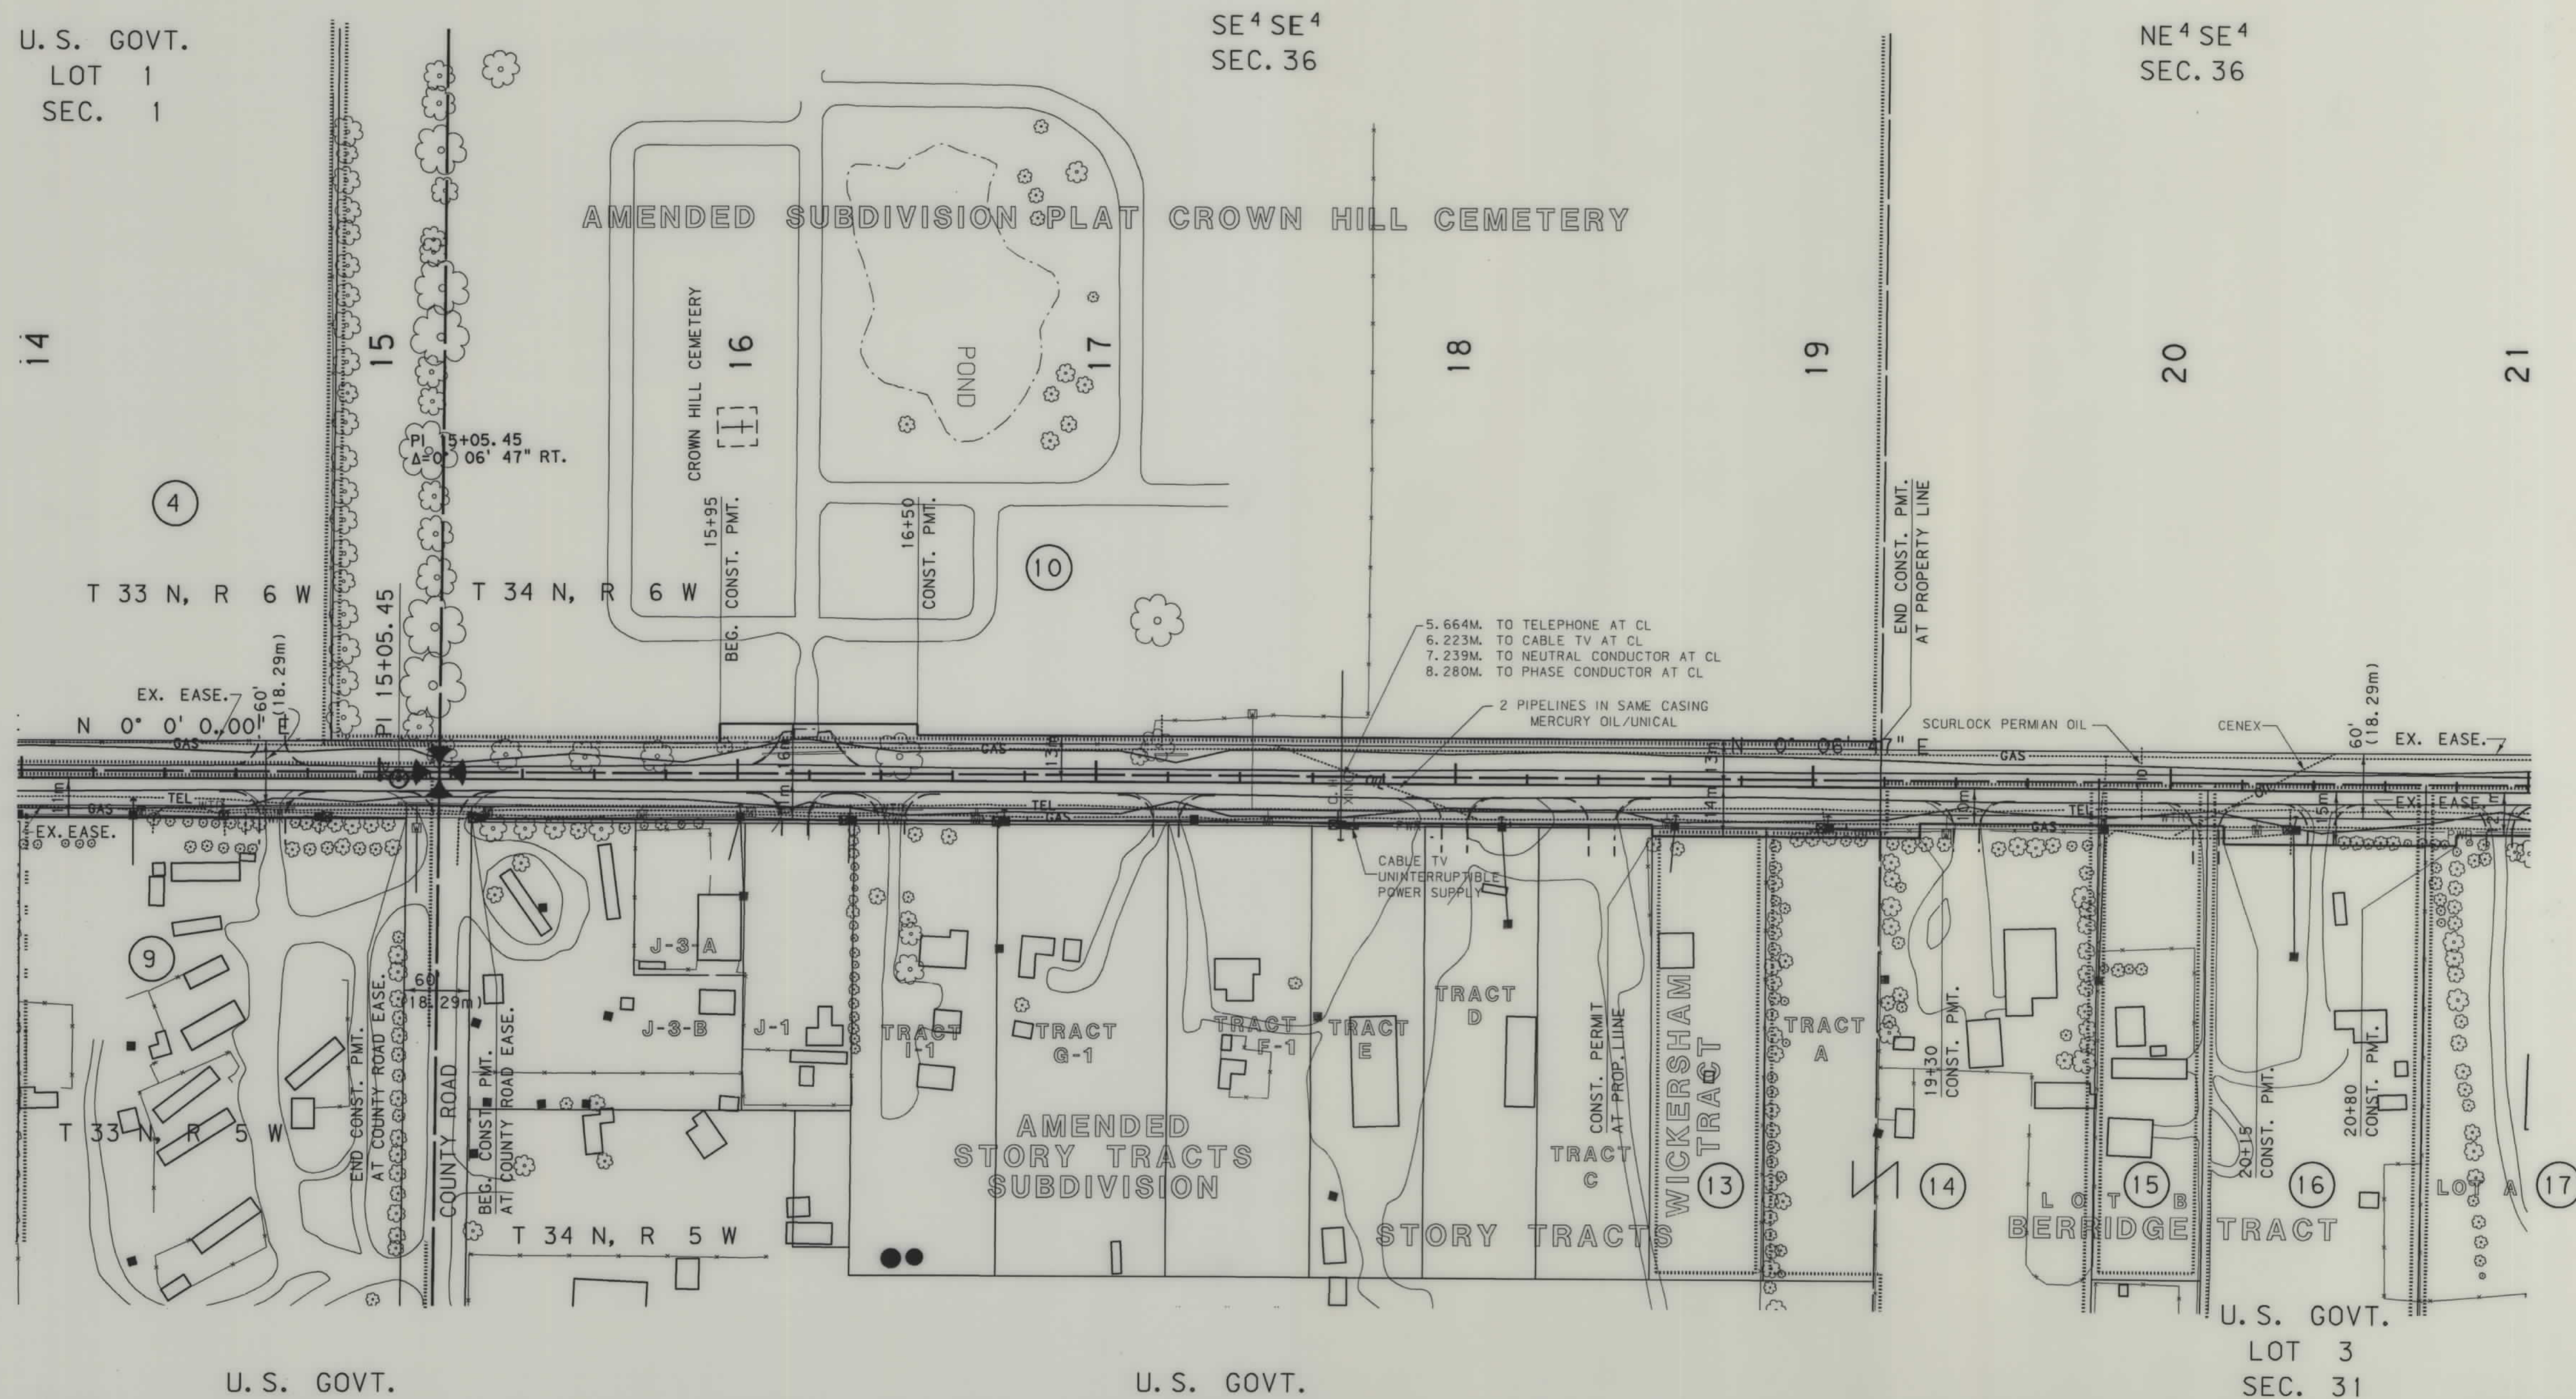

- NOTES: 1. ALL MEASUREMENTS ARE METRIC EXCEPT AS NOTED
2. THE PROPOSED R/W LINE WHERE A SPIRAL CURVE TRANSITION IS USED IS A CHORD RATHER THAN A CONCENTRIC CURVE.

BACKSLOPE LIMITS INCLUDE ROUNDING
CONSTRUCTION LIMITS:

CUT SECTION
TOE OF FILL


TOP OF CUT
DITCH BOTTOM

FHWA/DOT APPROVAL 2-4-97

MAP REVISED 3-11-97 4-23-97 6-5-97


MONTANA
DEPARTMENT OF TRANSPORTATION

RIGHT OF WAY PLAN
GLACIER COUNTY
SCALE 1:1000

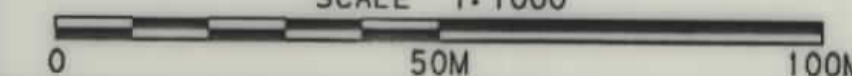

SEE SHEET NO.2&3 FOR OWNERSHIP NAMES, ADDRESSES, AREAS, ETC.

STATE	RIGHT OF WAY ID.	SHEET NO.	TOTAL SHEETS
MONTANA	STPS 213-1(7)0	8	16
PROJECT NUMBER 0965-007			
CUT BANK - NORTH			

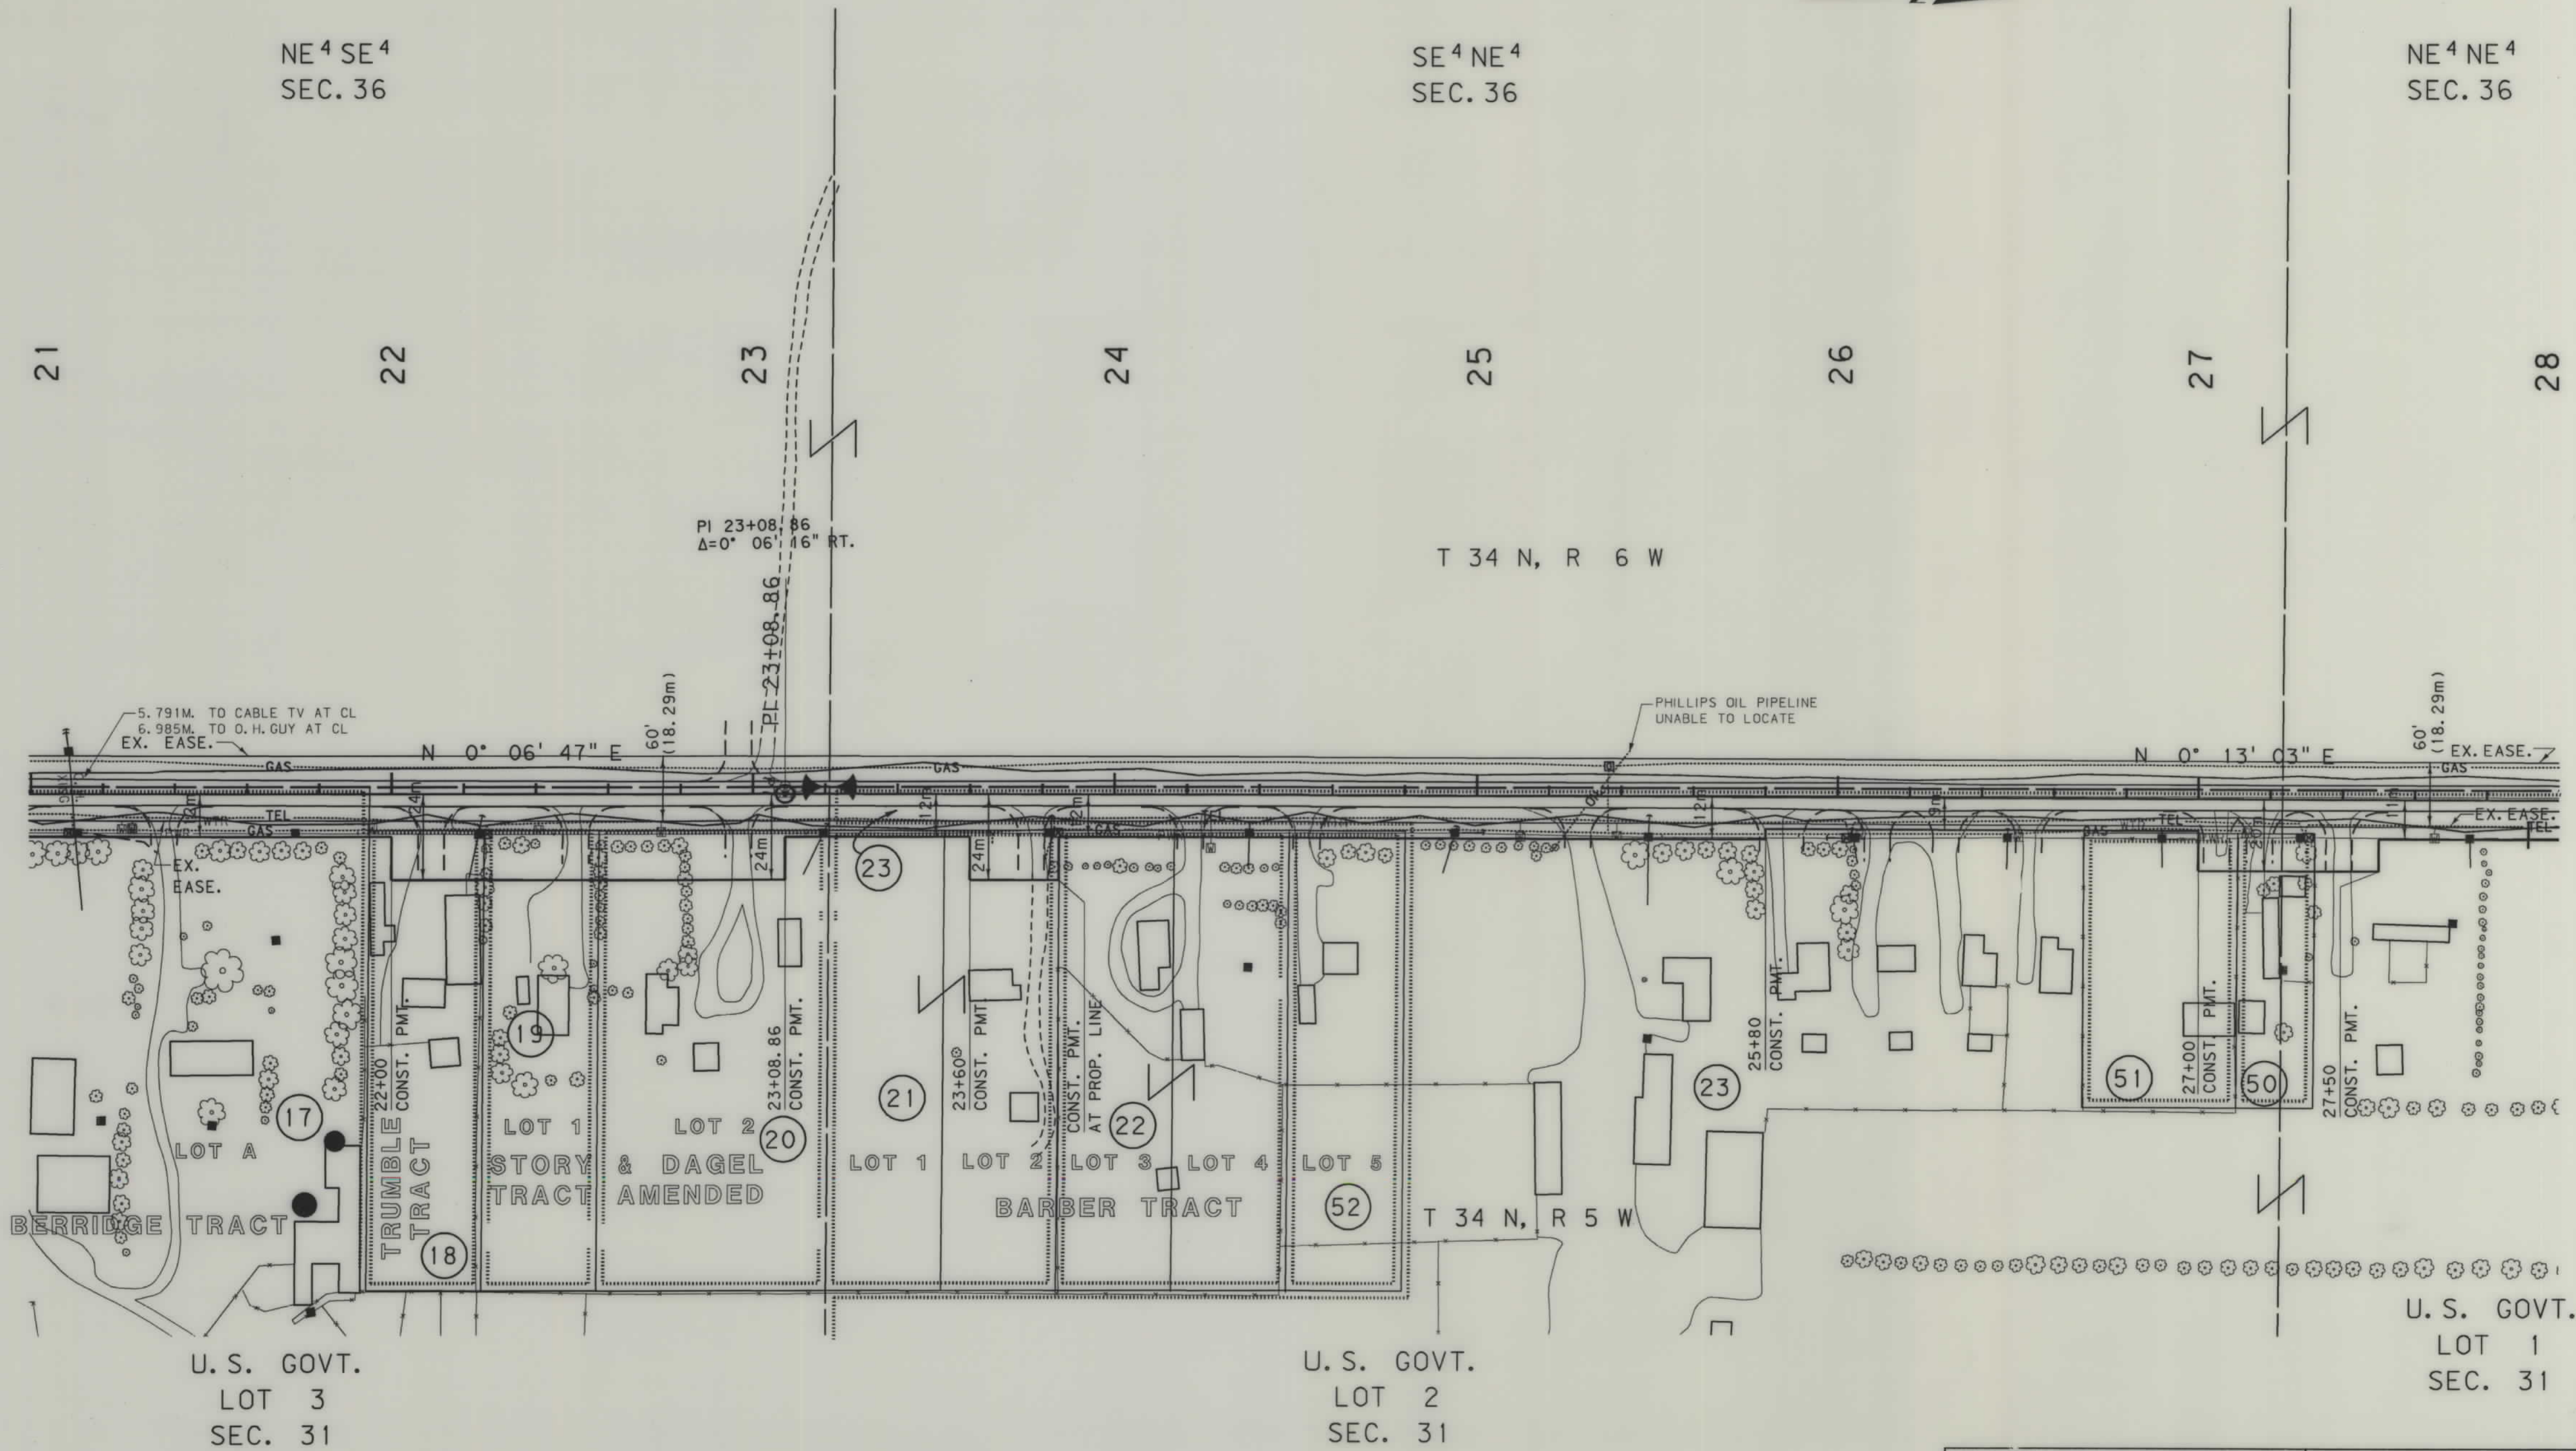


- NOTES: 1. ALL MEASUREMENTS ARE METRIC EXCEPT AS NOTED
2. THE PROPOSED R/W LINE WHERE A SPIRAL CURVE TRANSITION IS USED IS A CHORD RATHER THAN A CONCENTRIC CURVE.

BACKSLOPE LIMITS INCLUDE ROUNDING			
CONSTRUCTION LIMITS:			
CUT SECTION	TOE OF FILL	TOP OF CUT	DITCH BOTTOM
FHWA/DOT APPROVAL 2-4-97			
MAP REVISED 3-11-97 4-14-97 4-29-97			
6-5-97			

MONTANA
DEPARTMENT OF TRANSPORTATION

RIGHT OF WAY PLAN
GLACIER COUNTY
SCALE 1:1000

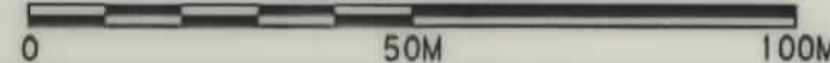



RDROW




3
1

SEE SHEET NO. 283 FOR OWNERSHIP NAMES, ADDRESSES, AREAS, ETC.

STATE	RIGHT OF WAY ID.	SHEET NO.	TOTAL SHEETS
MONTANA	STPS 213-1(7)0	9	16
PROJECT NUMBER 0965-007			

CUT BANK - NORTH

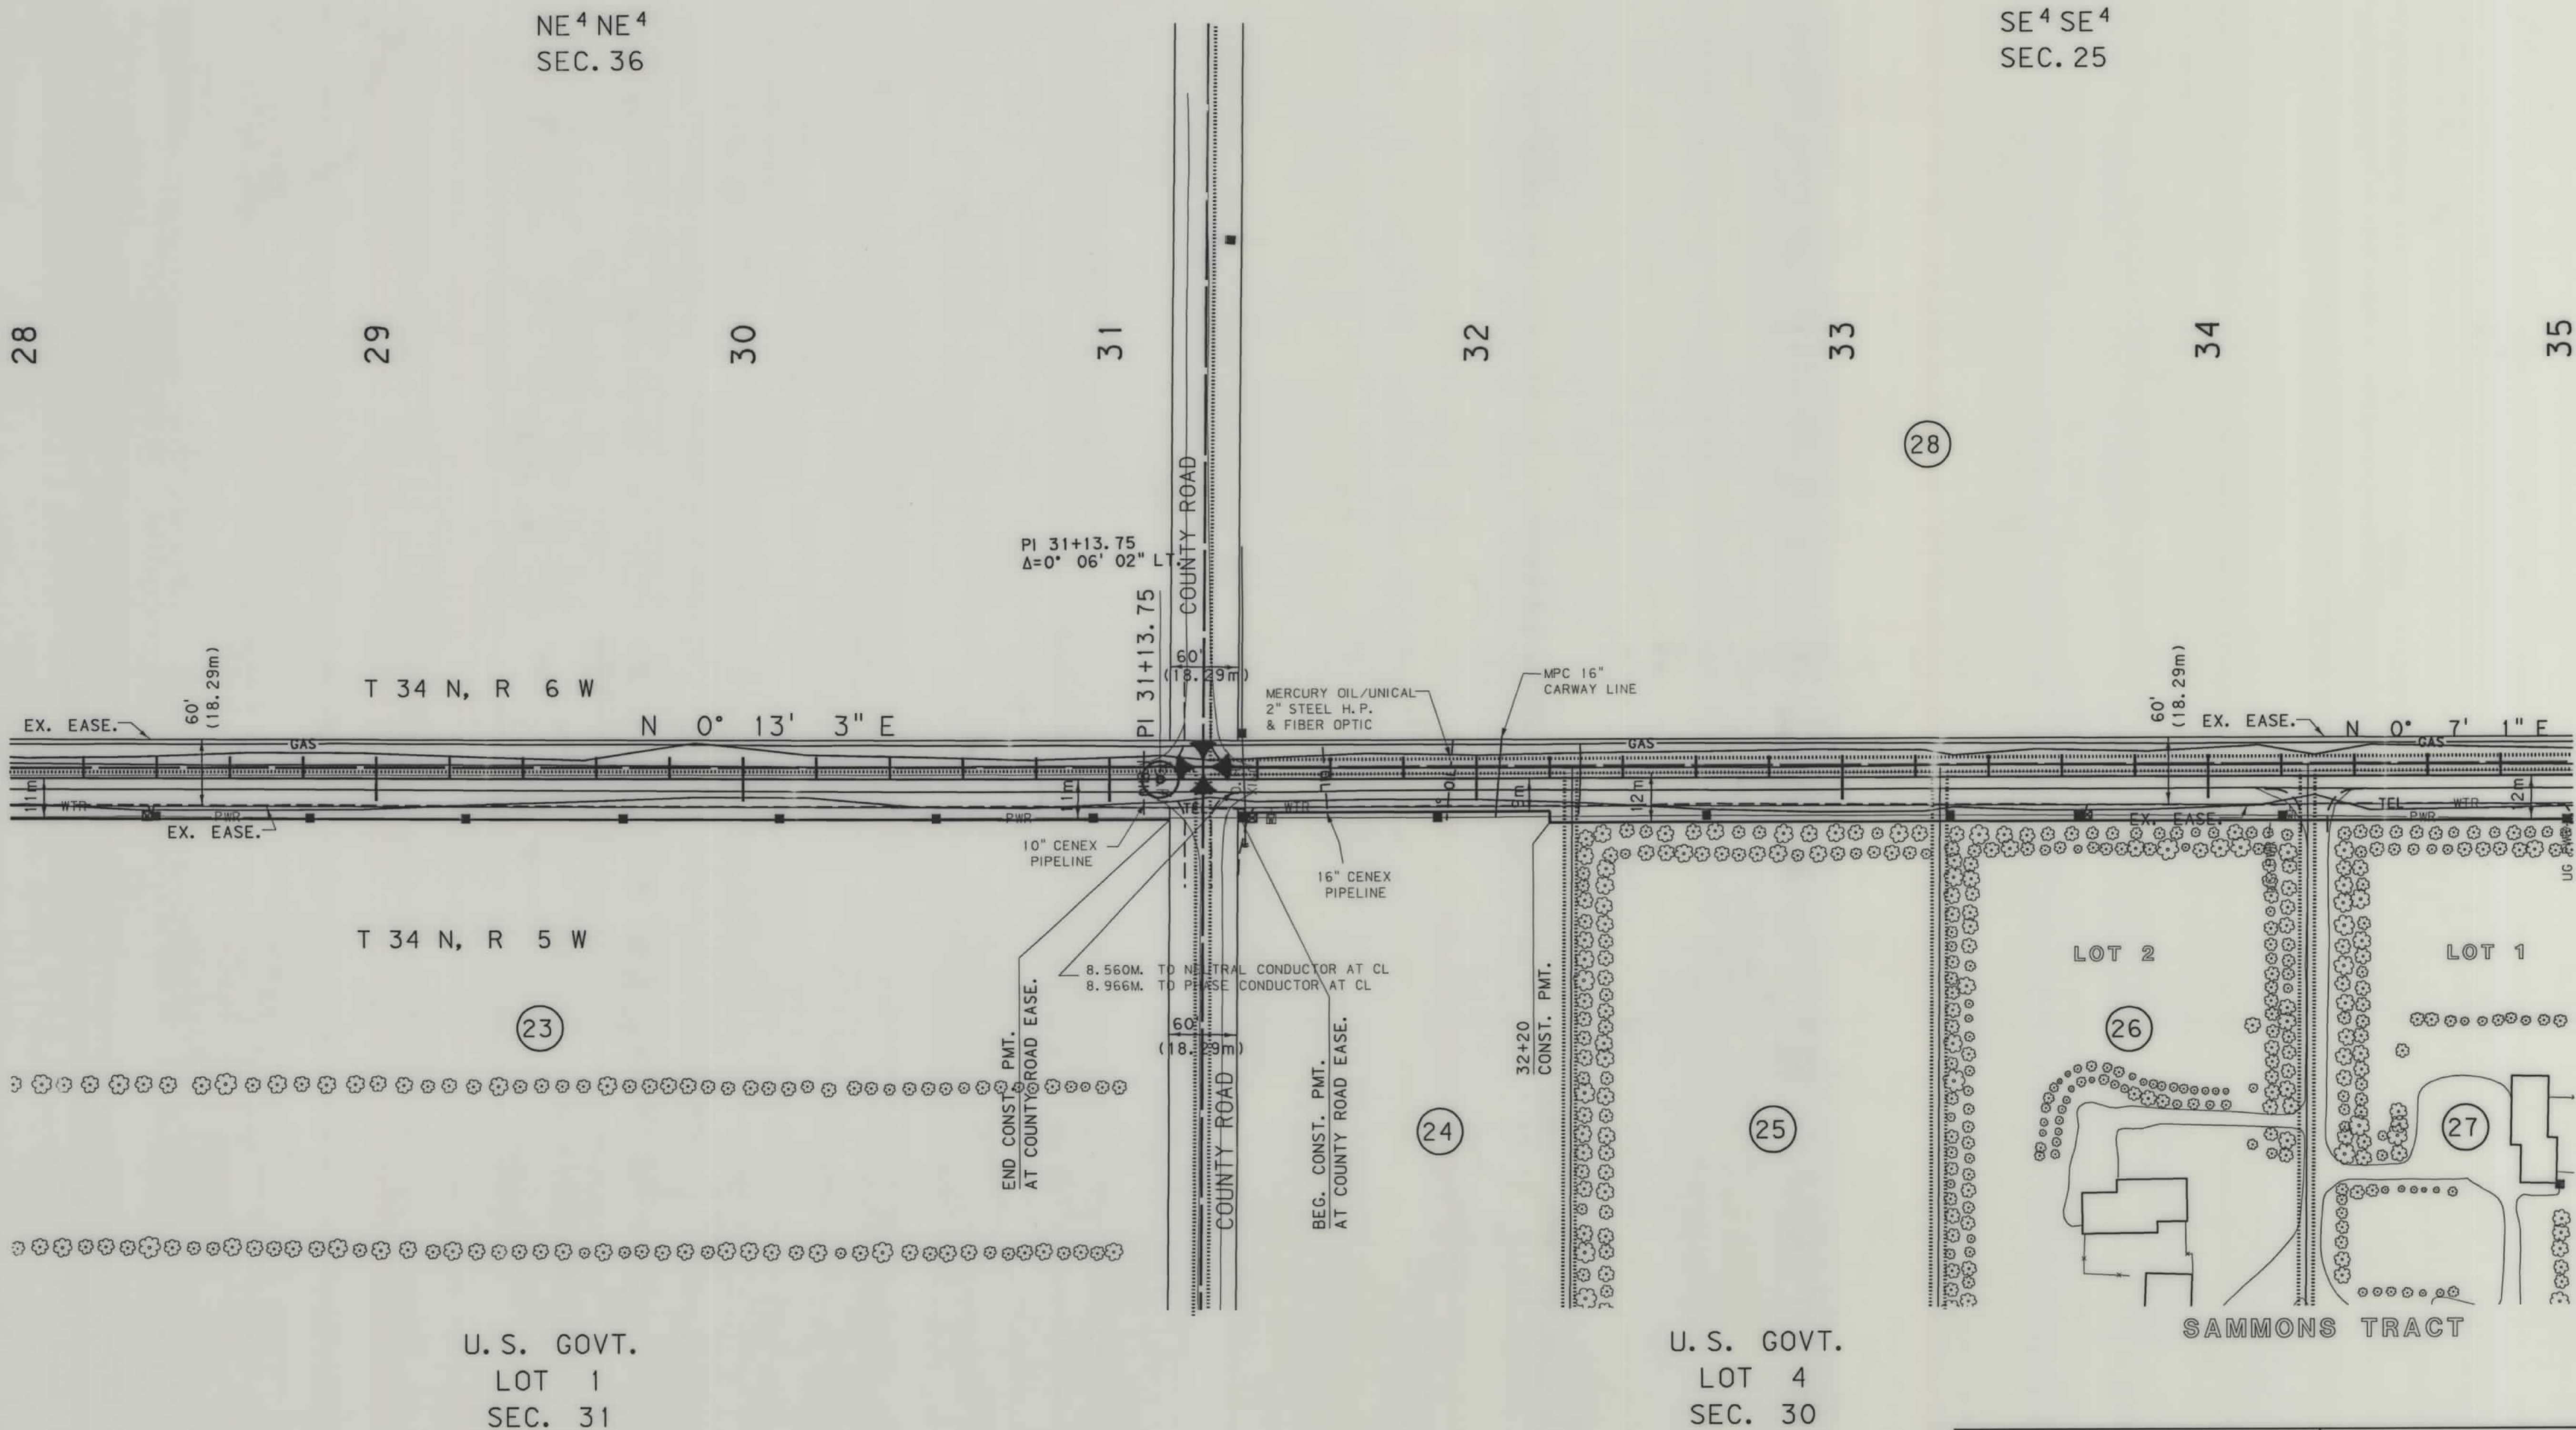


- NOTES: 1. ALL MEASUREMENTS ARE METRIC EXCEPT AS NOTED
2. THE PROPOSED R/W LINE WHERE A SPIRAL CURVE TRANSITION IS USED IS A CHORD RATHER THAN A CONCENTRIC CURVE.

BACKSLOPE LIMITS INCLUDE ROUNDING	TOP OF CUT
CONSTRUCTION LIMITS:	CUT SECTION
	TOE OF FILL
FHWA/DOT APPROVAL	2-4-97
MAP REVISED	


MONTANA
DEPARTMENT OF TRANSPORTATION

RIGHT OF WAY PLAN
GLACIER COUNTY


SCALE 1:1000

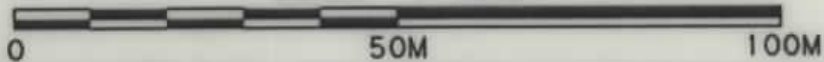

15-11-90 4:55 PM JCH 2555501.dwg

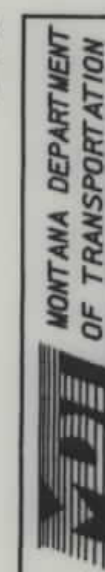

RDROW

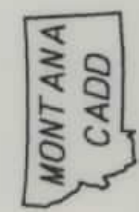

2
1

SEE SHEET NO. 3 FOR OWNERSHIP NAMES, ADDRESSES, AREAS, ETC.

STATE	RIGHT OF WAY ID.	SHEET NO.	TOTAL SHEETS
MONTANA	STPS 213-1(7)0	10	16
PROJECT NUMBER 0965-007			
CUT BANK - NORTH			

SE⁴ SE⁴
SEC. 25

NE⁴ SE⁴
SEC. 25

SE⁴ NE⁴
SEC. 25

35

37

38

39

40

41

42

(28)

(30)

(27)

(27)

(27)

U. S. GOVT.
LOT 4
SEC. 30

U. S. GOVT.
LOT 3
SEC. 30

U. S. GOVT.
LOT 2
SEC. 30

PI 39+19.58
Δ=0° 01' 00" LT.

PI 39+19.58
GAS BLOWOFF

39+25
BEG. CONST. PMT.

39+50
END CONST. PMT.

7.645M. TO NEUTRAL CONDUCTOR AT CL
7.899M. TO PHASE CONDUCTOR AT CL

T 34 N, R 6 W

N 0° 06' 01" E

N 0° 07' 01" E

T 34 N, R 5 W

5.512M. TO CABLE TV SERVICE AT CL
6.350M. TO NEUTRAL CONDUCTOR AT CL
7.569M. TO PHASE CONDUCTOR AT CL

36+80
CONST. PMT.

39+40
CONST. PMT.

40+10
CONST. PMT.

BACKSLOPE LIMITS INCLUDE ROUNDING	TOP OF CUT
CONSTRUCTION LIMITS:	CUT SECTION
	TOE OF FILL
FHWA/DOT APPROVAL	2-4-97
MAP REVISED	4-30-97

NOTES: 1. ALL MEASUREMENTS ARE METRIC EXCEPT AS NOTED
2. THE PROPOSED R/W LINE WHERE A SPIRAL CURVE TRANSITION IS USED IS A CHORD RATHER THAN A CONCENTRIC CURVE.

MONTANA
DEPARTMENT OF TRANSPORTATION

RIGHT OF WAY PLAN
GLACIER COUNTY
SCALE 1:1000

STATE	RIGHT OF WAY ID.	SHEET NO.	TOTAL SHEETS
MONTANA	STPS 213-1(7)0	11	16
PROJECT NUMBER 0965-007			

CUT BANK - NORTH

SEE SHEET NO. 3 FOR OWNERSHIP NAMES, ADDRESSES, AREAS, ETC.

SE 4 NE 4
SEC. 25

NE 4 NE 4
SEC. 25

SE 4 SE 4
SEC. 24

42

43

44

45

46

47

48

49

(30)

T 34 N, R 6 W

T 34 N, R 5 W

N 0° 6' | 1" E

ANDERSON TRACT
TRACT 2

(32)

U. S. GOVT.
LOT 2
SEC. 30

U. S. GOVT.
LOT 1
SEC. 30

U. S. GOVT.
LOT 4
SEC. 19

NOTES: 1. ALL MEASUREMENTS ARE METRIC EXCEPT AS NOTED

2. THE PROPOSED R/W LINE WHERE A SPIRAL CURVE TRANSITION IS USED IS A CHORD RATHER THAN A CONCENTRIC CURVE.

BACKSLOPE LIMITS INCLUDE ROUNDING
CONSTRUCTION LIMITS:

CUT SECTION
TOE OF FILL

TOP OF CUT
DITCH BOTTOM

D	EHWA/DOT APPROVAL	8-1-8
---	-------------------	-------


MAP REVISED

MONTANA
DEPARTMENT OF TRANSPORTATION

RIGHT OF WAY PLAN
GLACIER COUNTY
SCALE 1:1000

SEE SHEET NO. 3 FOR OWNERSHIP NAMES, ADDRESSES, AREAS, ETC.

STATE	RIGHT OF WAY ID.	SHEET NO.	TOTAL SHEETS
MONTANA	STPS 213-1(7)0	12	16
PROJECT NUMBER 0965-007			
CUT BANK - NORTH			

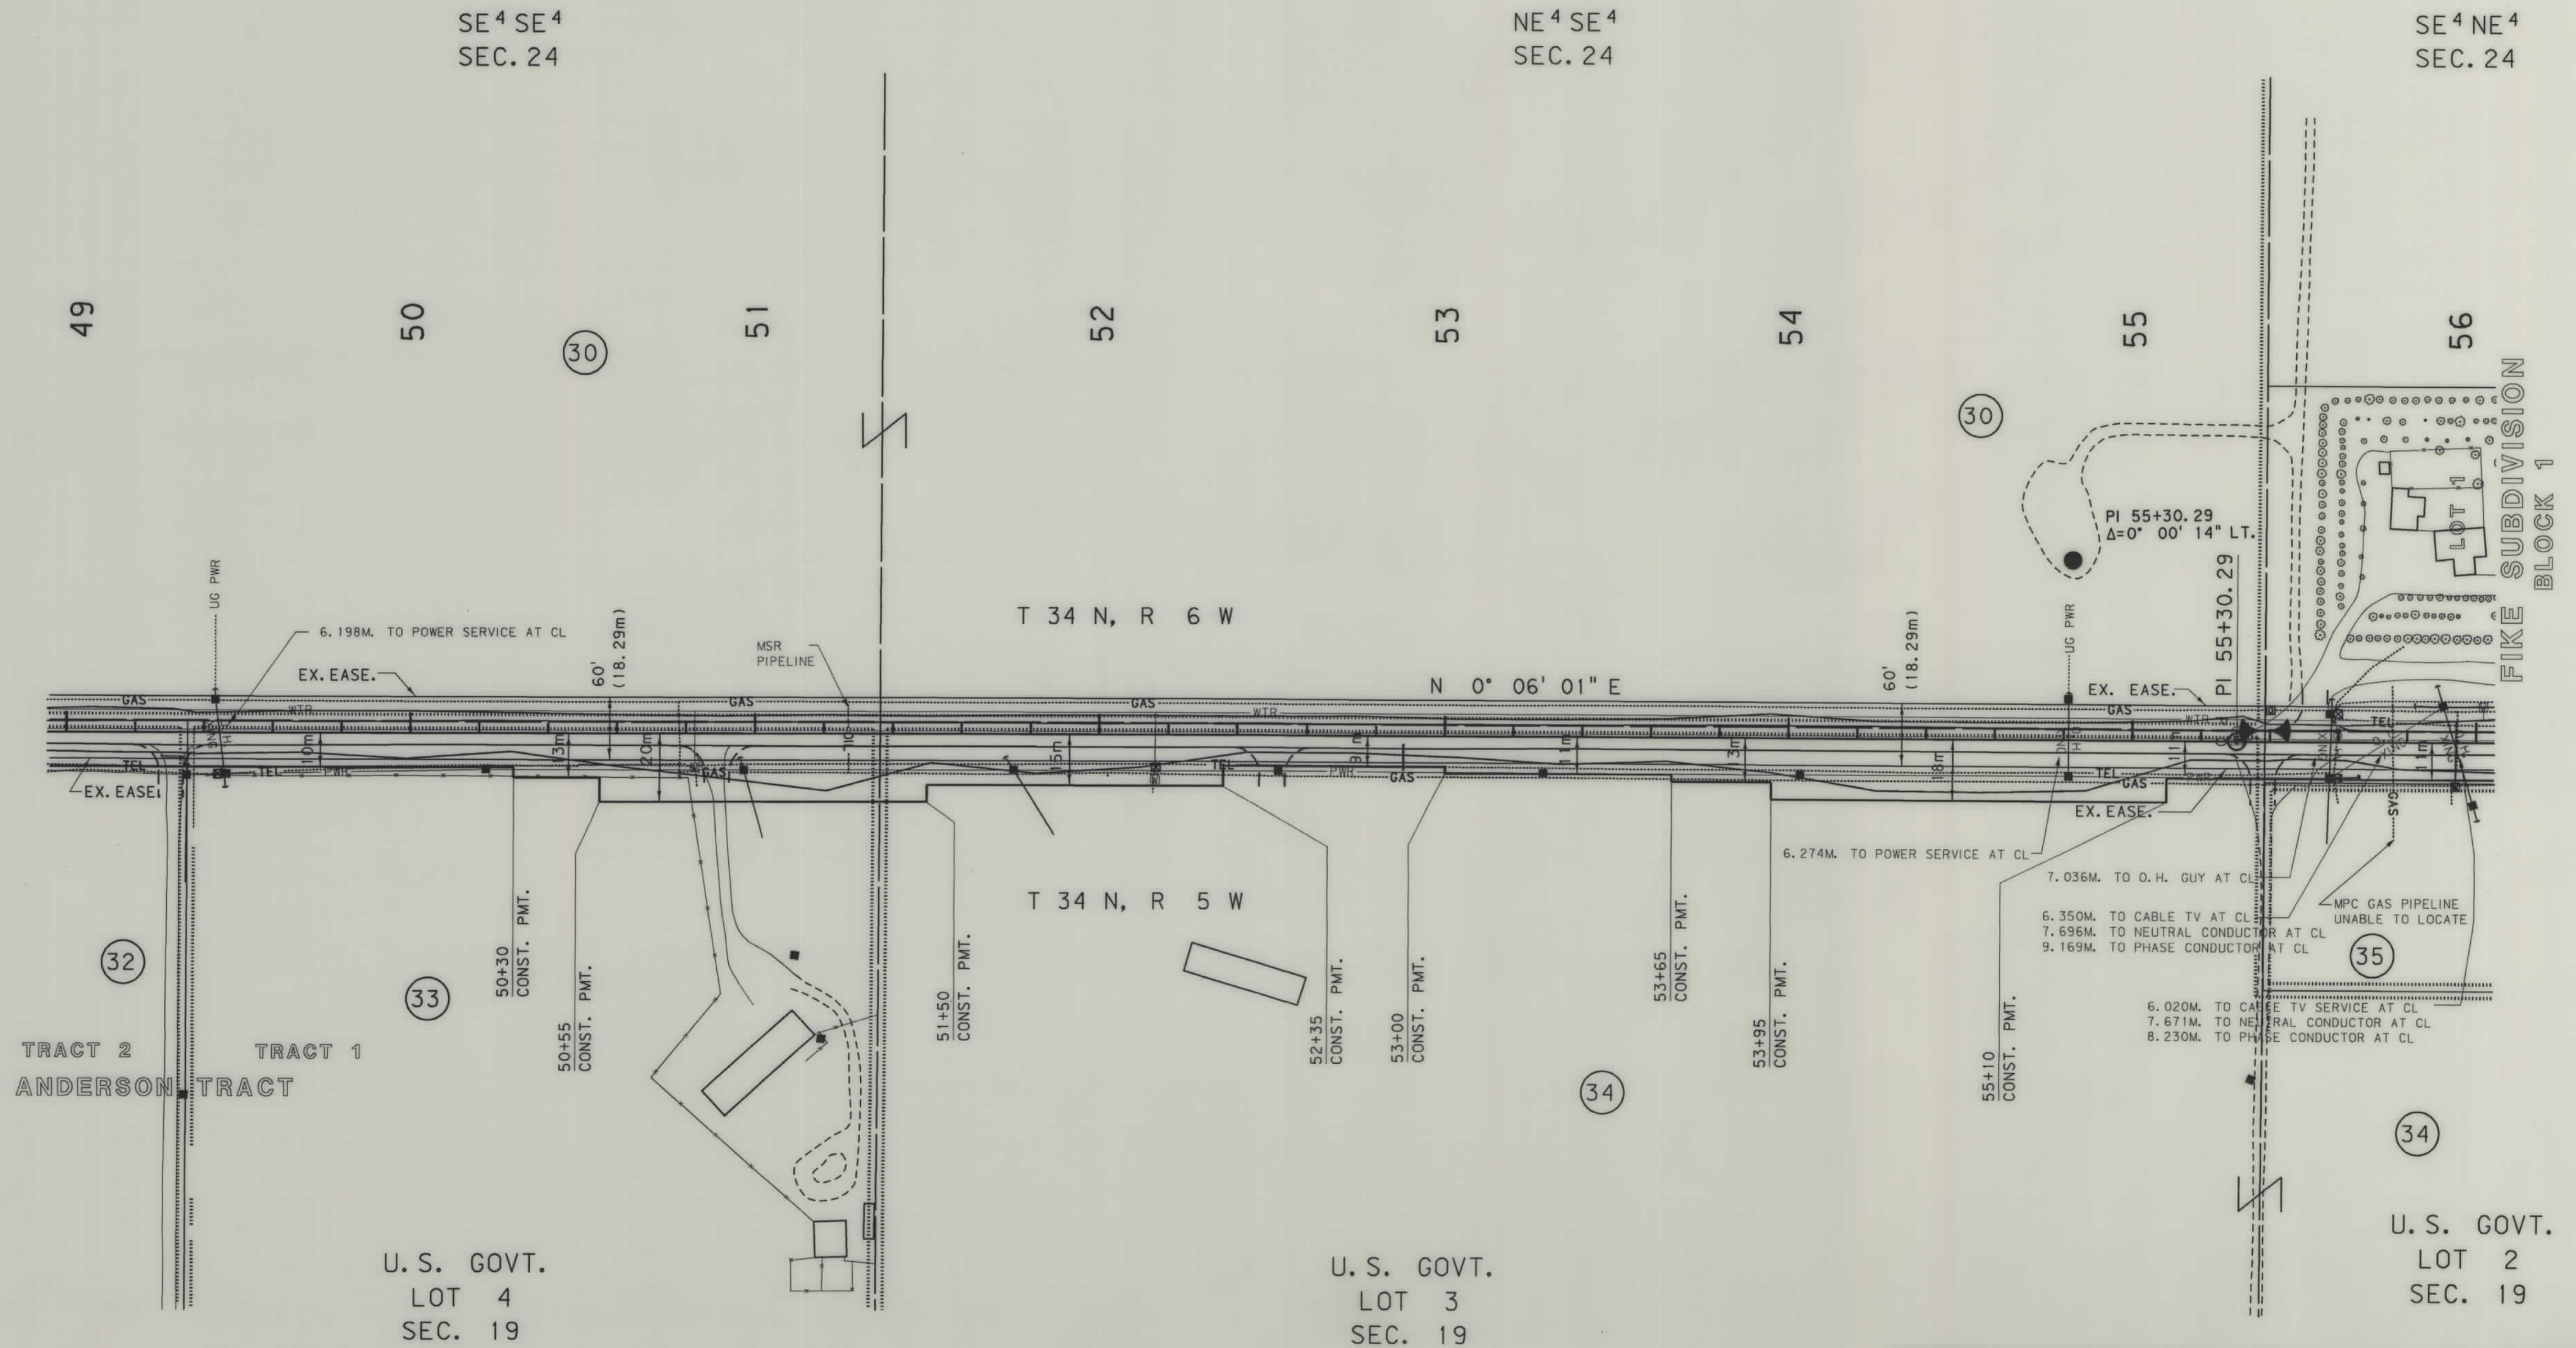

NOTES: 1. ALL MEASUREMENTS ARE METRIC EXCEPT AS NOTED

2. THE PROPOSED R/W LINE WHERE A SPIRAL CURVE TRANSITION IS USED IS A CHORD RATHER THAN A CONCENTRIC CURVE.

BACKSLOPE LIMITS INCLUDE ROUNDING
CONSTRUCTION LIMITS: CUT SECTION
TOE OF FILL

TOP OF CUT
DITCH BOTTOM

FHWA/DOT APPROVAL 2-4-97

MAP REVISED 6-5-97


MONTANA
DEPARTMENT OF TRANSPORTATION
RIGHT OF WAY PLAN
GLACIER COUNTY
SCALE 1:1000

SEE SHEET NO. 3 FOR OWNERSHIP NAMES, ADDRESSES, AREAS, ETC.

STATE	RIGHT OF WAY ID.	SHEET NO.	TOTAL SHEETS
MONTANA	STPS 213-1(7)0	13	16
PROJECT NUMBER 0965-007			
CUT BANK - NORTH			

SE 4 NE 4
SEC. 24

NE 4 NE 4
SEC. 24

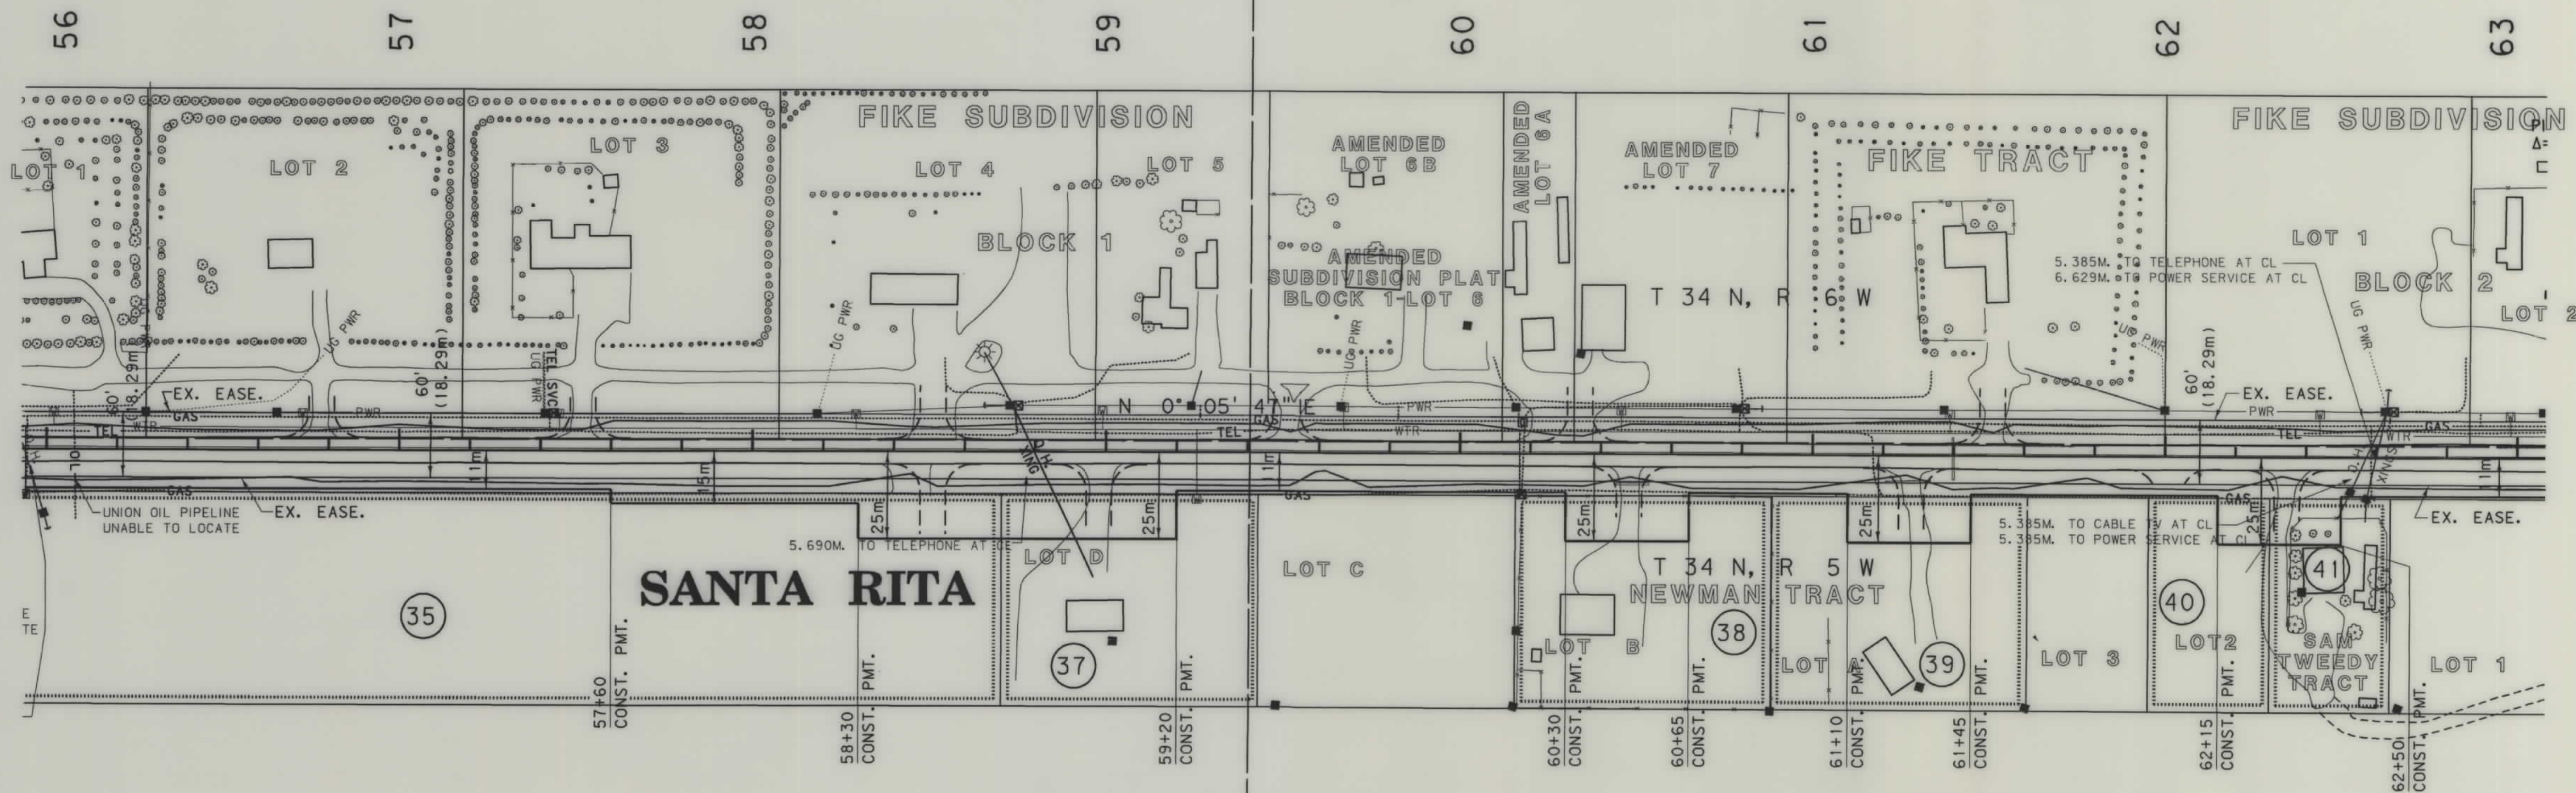

U. S. GOVT.
LOT 2
SEC. 19


U. S. GOVT.
LOT 1
SEC. 19

- NOTES: 1. ALL MEASUREMENTS ARE METRIC EXCEPT AS NOTED
2. THE PROPOSED R/W LINE WHERE A SPIRAL CURVE TRANSITION IS USED IS A CHORD RATHER THAN A CONCENTRIC CURVE.

BACKSLOPE LIMITS INCLUDE ROUNDING	
CONSTRUCTION LIMITS: CUT SECTION TOE OF FILL	
FWHA/DOT APPROVAL	2-4-97
MAP REVISED	6-5-97

MONTANA
DEPARTMENT OF TRANSPORTATION

RIGHT OF WAY PLAN
GLACIER COUNTY
SCALE 1:1000

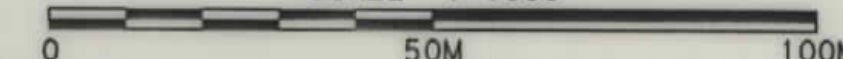

SEE SHEET NO. 3 FOR OWNERSHIP NAMES, ADDRESSES, AREAS, ETC.


STATE	RIGHT OF WAY ID.	SHEET NO.	TOTAL SHEETS
MONTANA	STPS 213-1(7)0	14	16
PROJECT NUMBER 0965-007			
CUT BANK - NORTH			

NE 4 NE 4
SEC. 24

SE 4 SE 4
SEC. 13

NE 4 SE 4
SEC. 13

SANTA RITA

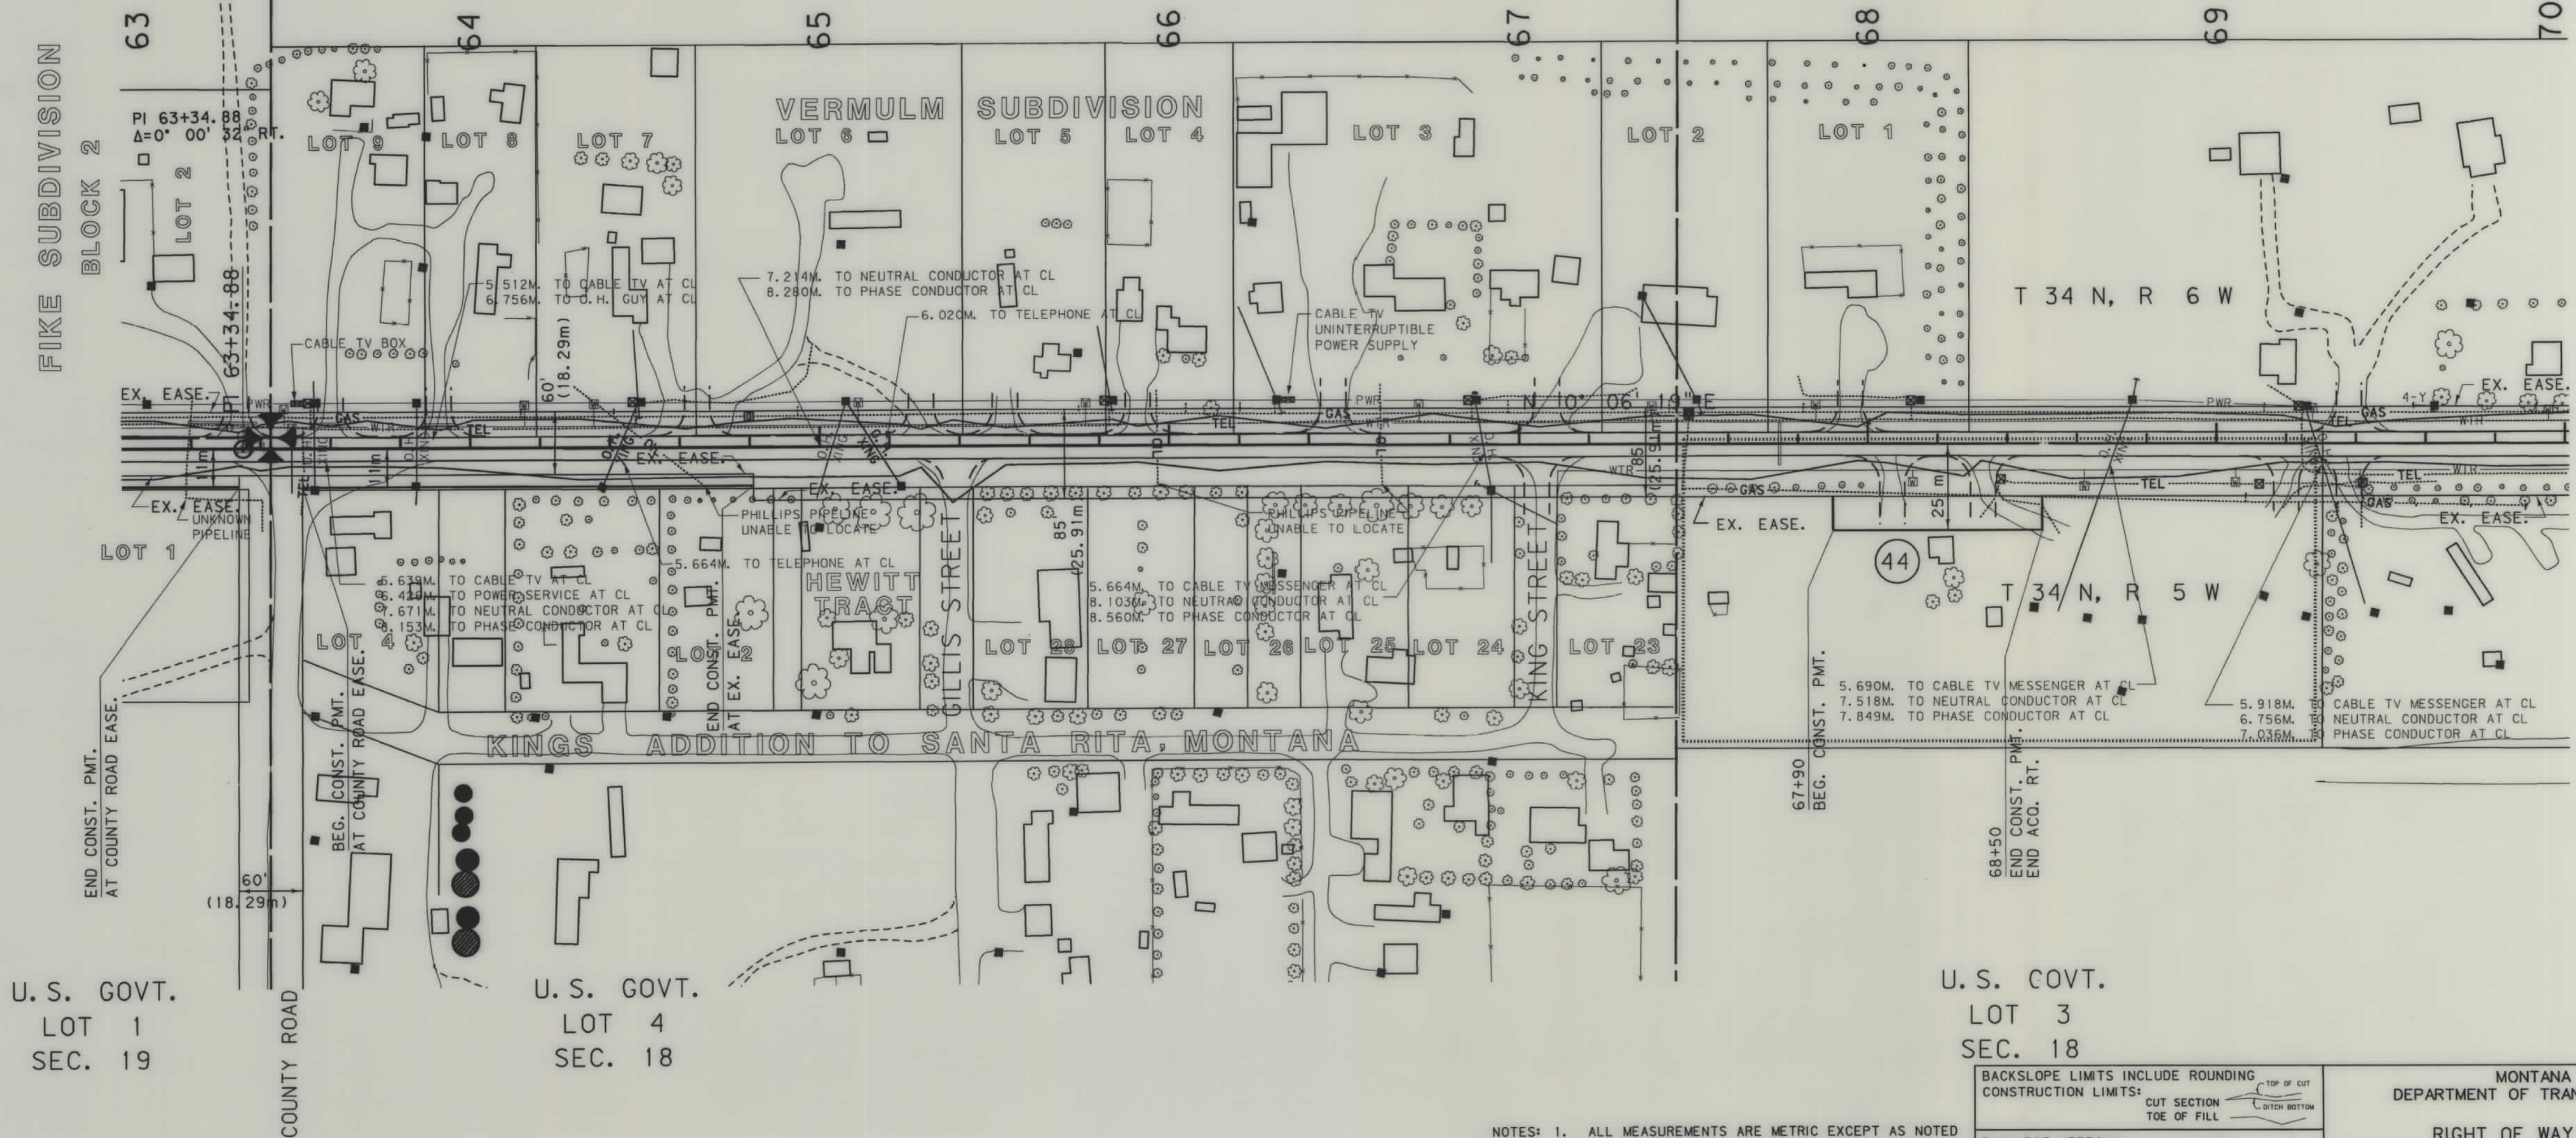


- NOTES: 1. ALL MEASUREMENTS ARE METRIC EXCEPT AS NOTED
2. THE PROPOSED R/W LINE WHERE A SPIRAL CURVE TRANSITION IS USED IS A CHORD RATHER THAN A CONCENTRIC CURVE.

BACKSLOPE LIMITS INCLUDE ROUNDING	
CONSTRUCTION LIMITS:	
CUT SECTION	TOP OF CUT
TOE OF FILL	BATCH BOTTOM
FHWA/DOT APPROVAL	2-4-97
MAP REVISED	2/26/97 4-30-97 6-5-97

MONTANA DEPARTMENT OF TRANSPORTATION	
RIGHT OF WAY PLAN	
GLACIER COUNTY	
SCALE 1:1000	
0	50M 100M

SEE SHEET NO. 3 FOR OWNERSHIP NAMES, ADDRESSES, AREAS, ETC.

STATE	RIGHT OF WAY ID.	SHEET NO.	TOTAL SHEETS
MONTANA	STPS 213-1(7)10	15	16
PROJECT NUMBER 0965-007			
CUT BANK - NORTH			

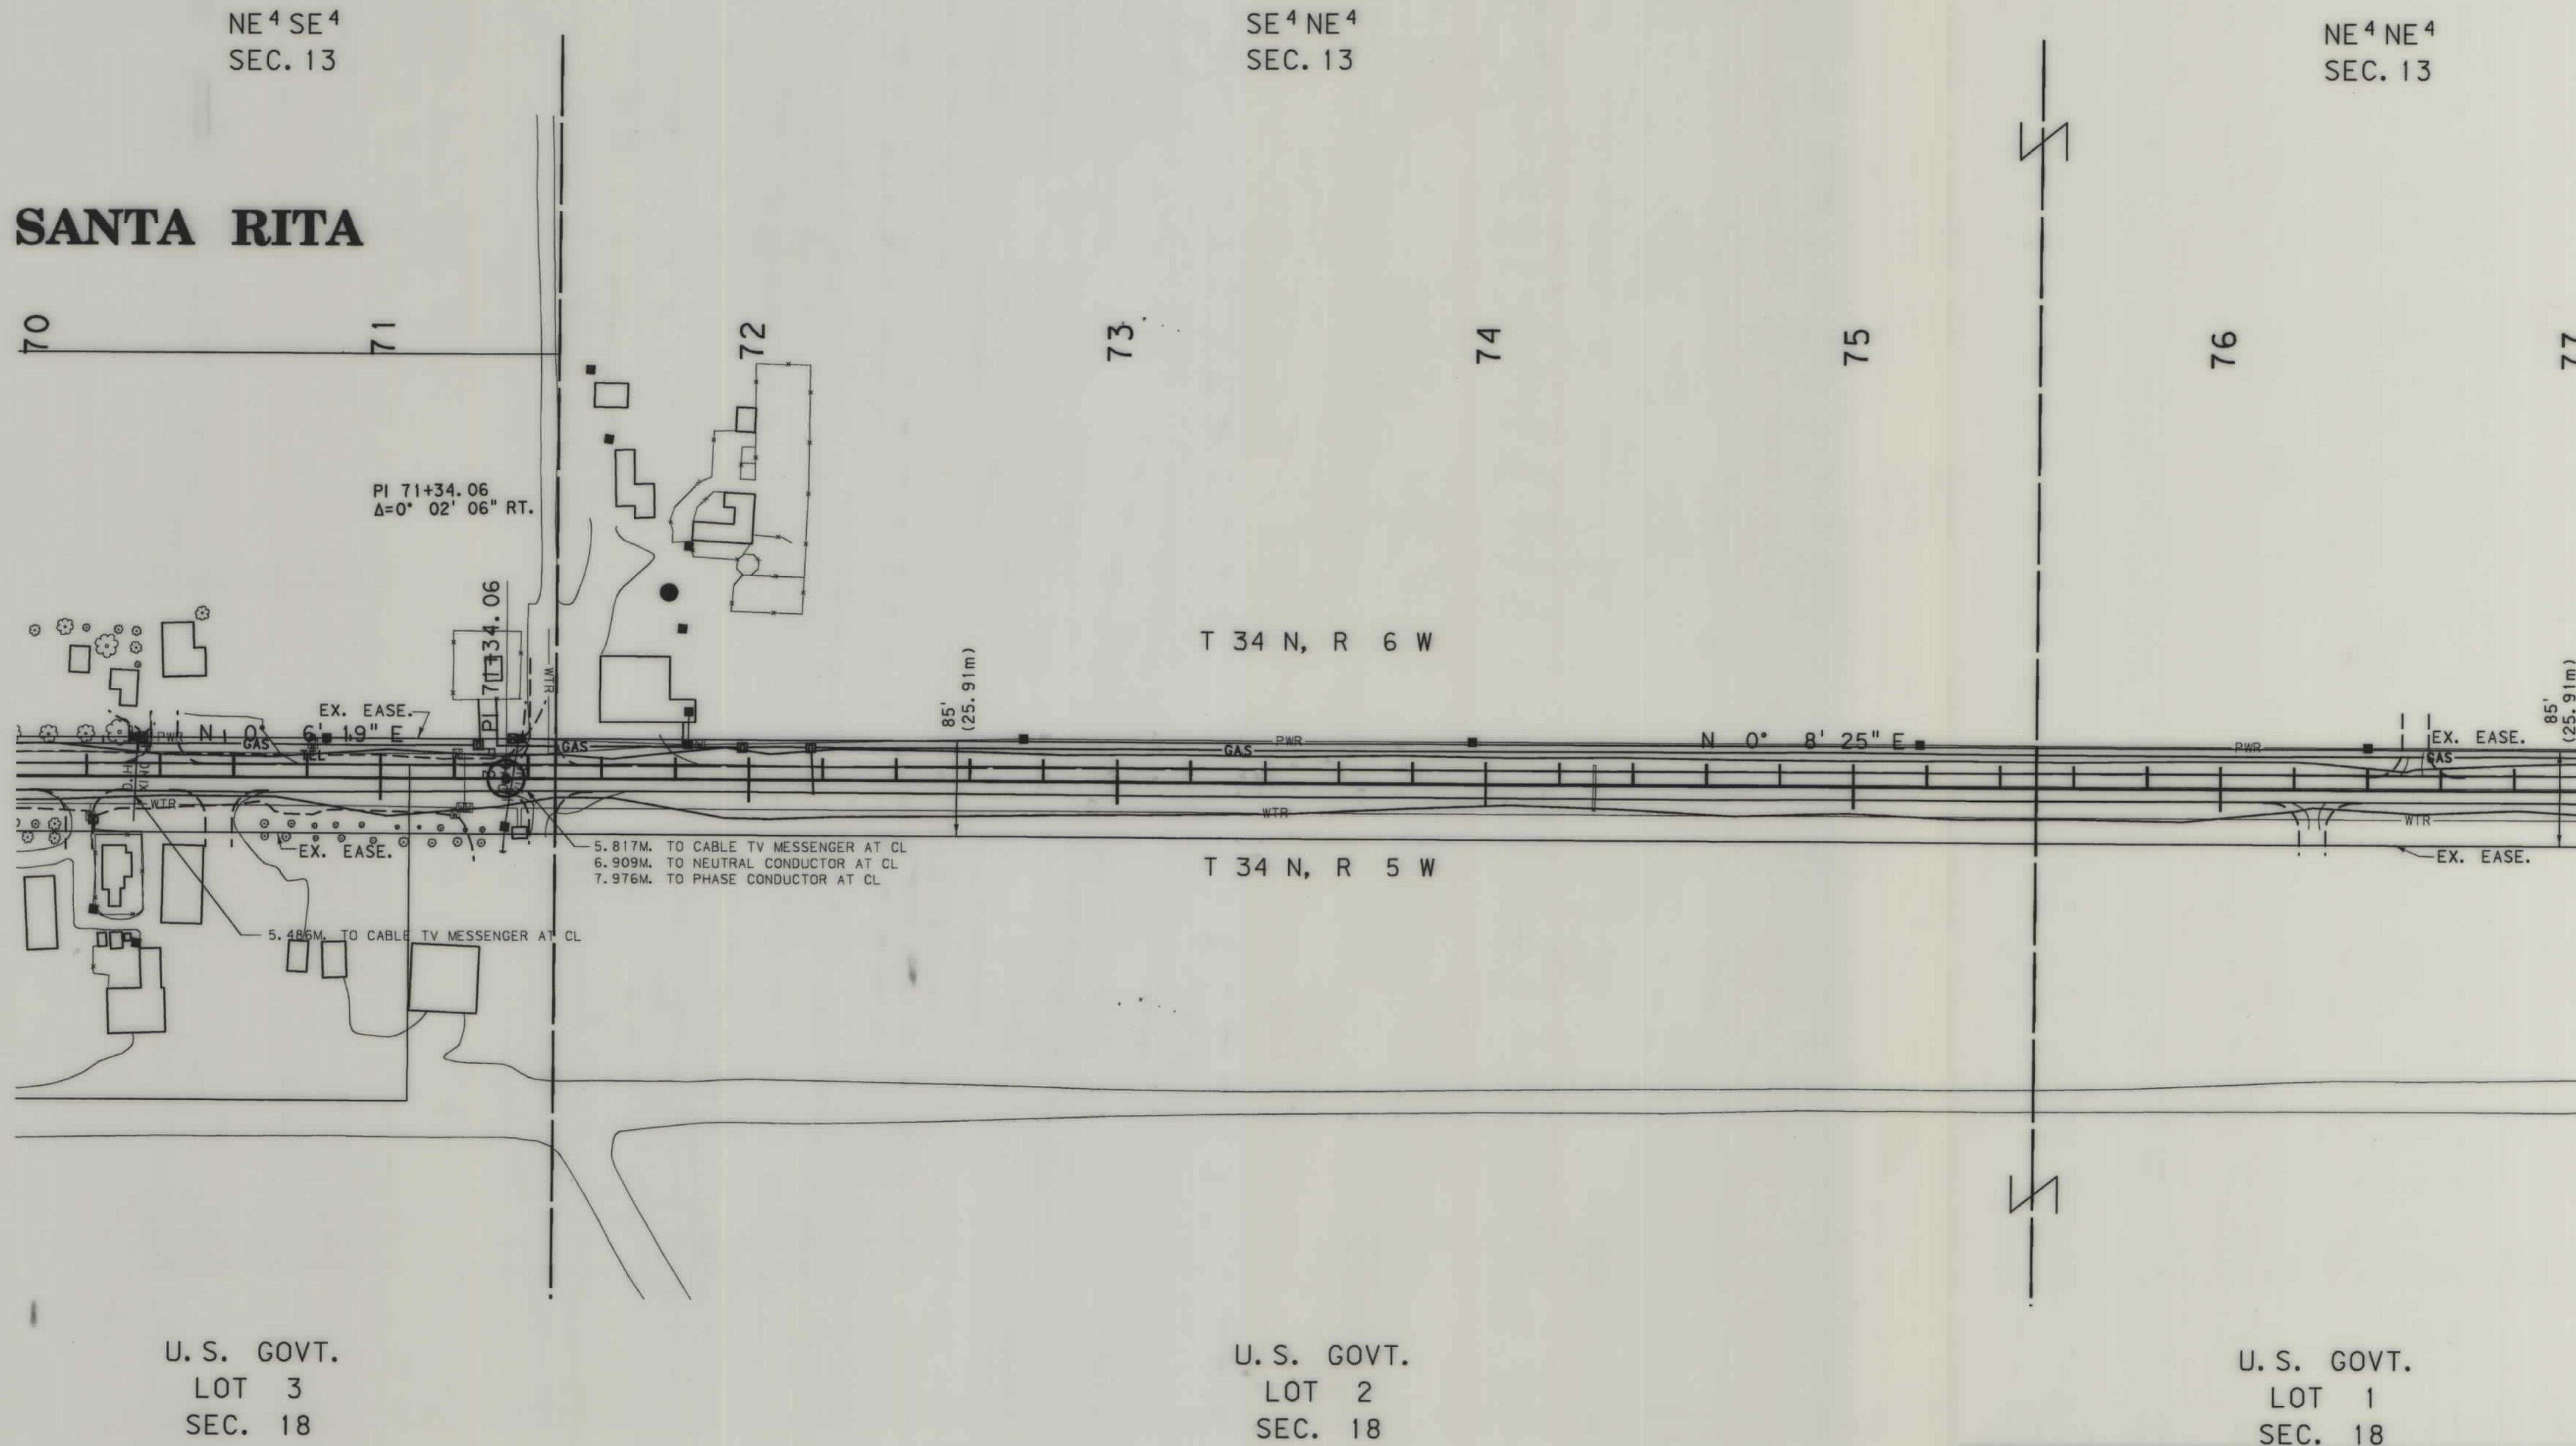

- NOTES: 1. ALL MEASUREMENTS ARE METRIC EXCEPT AS NOTED
2. THE PROPOSED R/W LINE WHERE A SPIRAL CURVE TRANSITION IS USED IS A CHORD RATHER THAN A CONCENTRIC CURVE.

BACKSLOPE LIMITS INCLUDE ROUNDING CONSTRUCTION LIMITS:	CUT SECTION TOE OF FILL	TOP OF CUT BATCH BOTTOM
FHWA/DOT APPROVAL 2-4-97		
MAP REVISED 3-11-97		
MONTANA DEPARTMENT OF TRANSPORTATION RIGHT OF WAY PLAN GLACIER COUNTY SCALE 1:1000		
0 50M 100M		

SEE SHEET NO. 3 FOR OWNERSHIP NAMES, ADDRESSES, AREAS, ETC.

STATE	RIGHT OF WAY ID.	SHEET NO.	TOTAL SHEETS
MONTANA	STPS 213-1(7)0	16	16
PROJECT NUMBER 0965-007			
CUT BANK - NORTH			

NE⁴ NE⁴
SEC. 13

SE⁴ SE⁴
SEC. 12

77

78


79

80

T 34 N, R 6 W

T 34 N, R 5 W

COUNTY ROAD

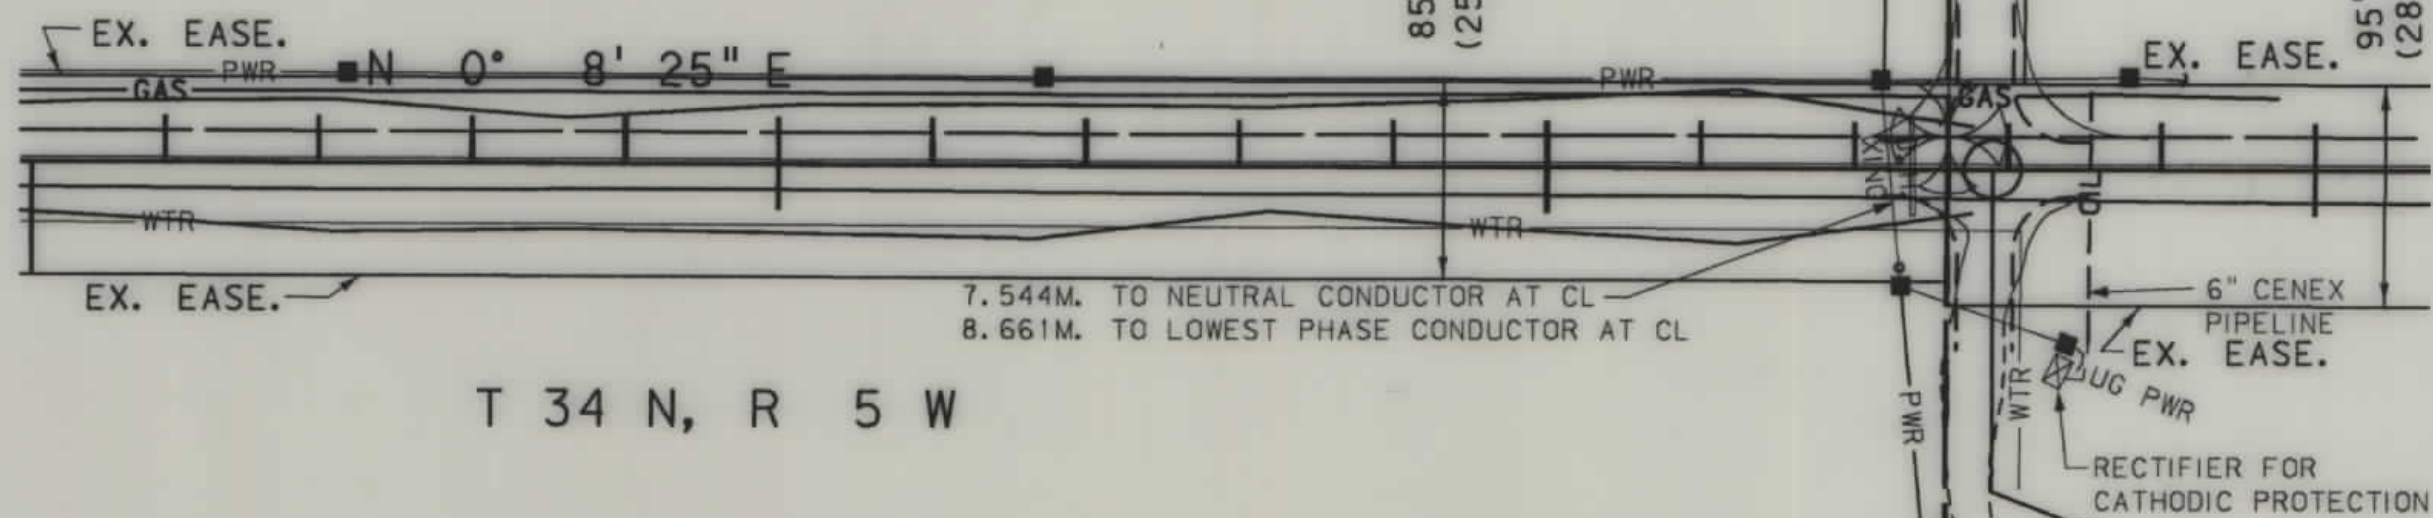

STA. 79+58.00
END RS 213-1(3)0

79+47
500' x 12.2 m CSP IN PL.
ABANDON

U. S. GOVT.
LOT 1
SEC. 18

U. S. GOVT.
LOT 4
SEC. 7

- NOTES: 1. ALL MEASUREMENTS ARE METRIC EXCEPT AS NOTED
2. THE PROPOSED R/W LINE WHERE A SPIRAL CURVE TRANSITION IS USED IS A CHORD RATHER THAN A CONCENTRIC CURVE.

BACKSLOPE LIMITS INCLUDE ROUNDING	CUT SECTION
CONSTRUCTION LIMITS:	TOE OF FILL
FHWA/DOT APPROVAL	2-4-97
MAP REVISED	3-11-97

MONTANA
DEPARTMENT OF TRANSPORTATION
RIGHT OF WAY PLAN
GLACIER COUNTY
SCALE 1"=1000'

