

PLANS

NOT

TO

SCALE


FED. ROAD DIST. NO.	STATE	FED. AID PROJECT NUMBERS		STATE NO.	SHEET NO.	TOTAL SHEETS
		CONST. NO.	R/W NO.			
			S 216(5)	3216-05	1	7

PARADISE CUT-OFF HIGHWAY

STATE OF MONTANA
STATE HIGHWAY COMMISSION



PLANS FOR PROPOSED
MONTANA FOREST HIGHWAY PROJECT NO. 9-1(3) CONST.
FEDERAL AID PROJECT NO. S 216(5) R/W
PARADISE CUT-OFF HIGHWAY
LENGTH 3.149 MILES

LOLO NATIONAL FOREST
SANDERS COUNTY

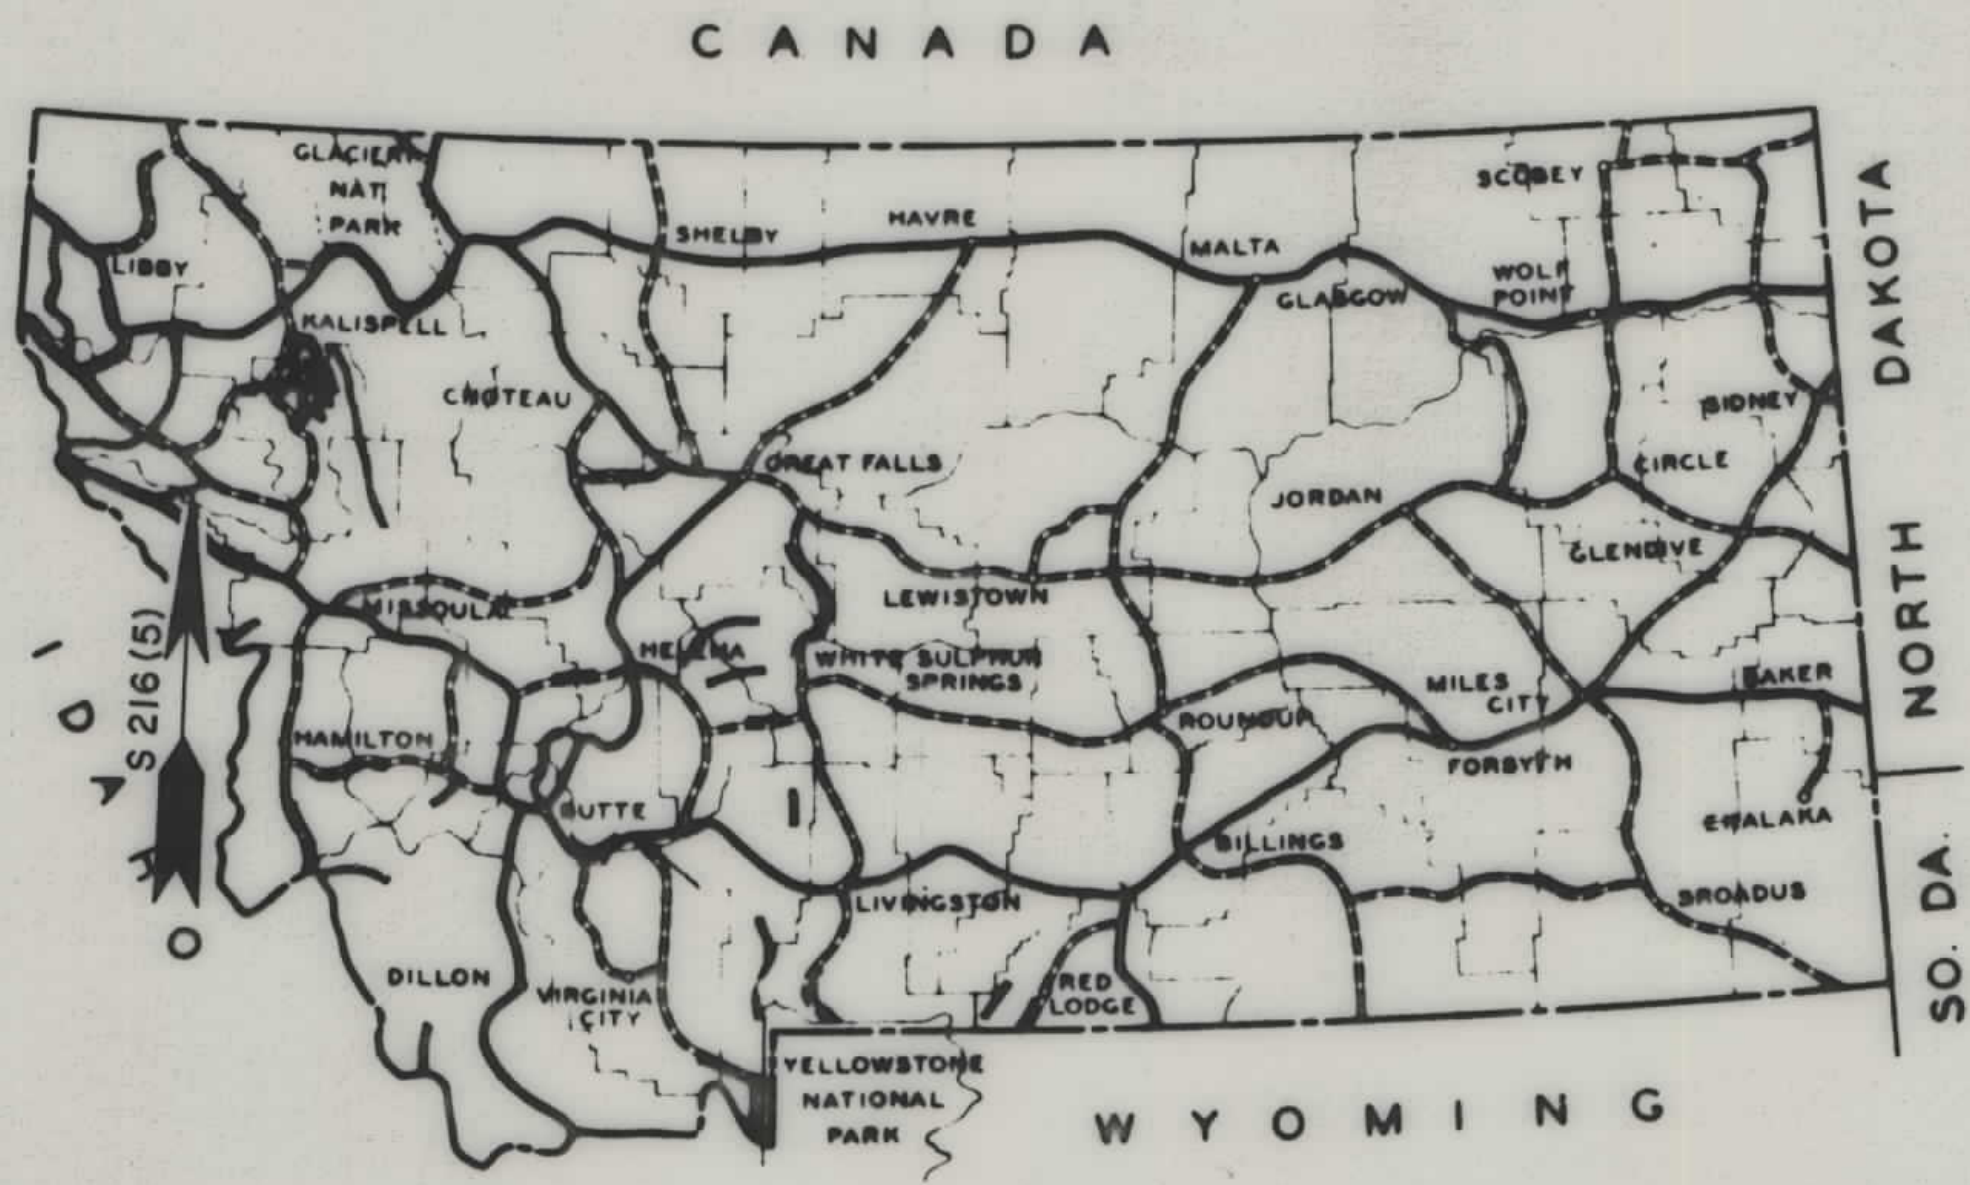

KEY MAP MONTANA

CONVENTIONAL SIGNS	
STATE AND NATIONAL LINE	NAME OF COUNTY
COUNTY LINE	NAME OF COUNTY
TOWNSHIP LINE	
FOREST OR PARK BOUNDARY	
SECTION LINE	
1/4 SECTION LINE	
1/16 SECTION LINE	
FENCE LINE (SHOW TYPE)	
UNFENCED PROPERTY	
EXISTING RIGHT OF WAY LINE	
PROPOSED RIGHT OF WAY LINE	
CONTROLLED ACCESS RIGHT OF WAY LINE	
LIMITED ACCESS RIGHT OF WAY LINE	
EXISTING ROAD	
RAILROAD (NAME)	
EXISTING CULVERT	
EXISTING GUARD RAIL	
PROPOSED GUARD RAIL	
EXISTING POWER POLES	
RELOCATED POWER POLES	
EXISTING TELEPHONE OR TELEGRAPH POLES	
RELOCATED TELEPHONE OR TELEGRAPH POLES	
EXISTING JOINT USE POWER & TELEPHONE POLES	
RELOCATED JOINT USE POWER & TELEPHONE POLES	
BASE OR SURVEY CENTERLINE	
GOVERNMENT MEANDER LINE	
SECTION CORNER	FOUND + UNFOUND
1/4 SECTION CORNER	FOUND + UNFOUND
1/16 CORNER	FOUND + UNFOUND
CENTER OF SECTION	
STREAMS WITH BRIDGE	
INTERMITTANT STREAMS	
SLOPE LIMIT TOP OF CUT	
SLOPE LIMIT TOE OF FILL	
FEDERAL HIGHWAY	
STATE HIGHWAY	
EXISTING TOWER (STEEL)	
RELOCATED TOWER (STEEL)	
PHOTO CENTERS	
MATERIALS TEST HOLE	

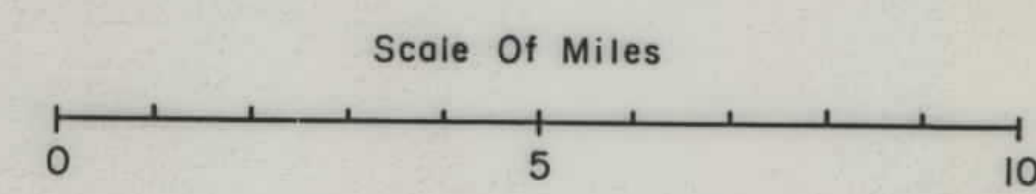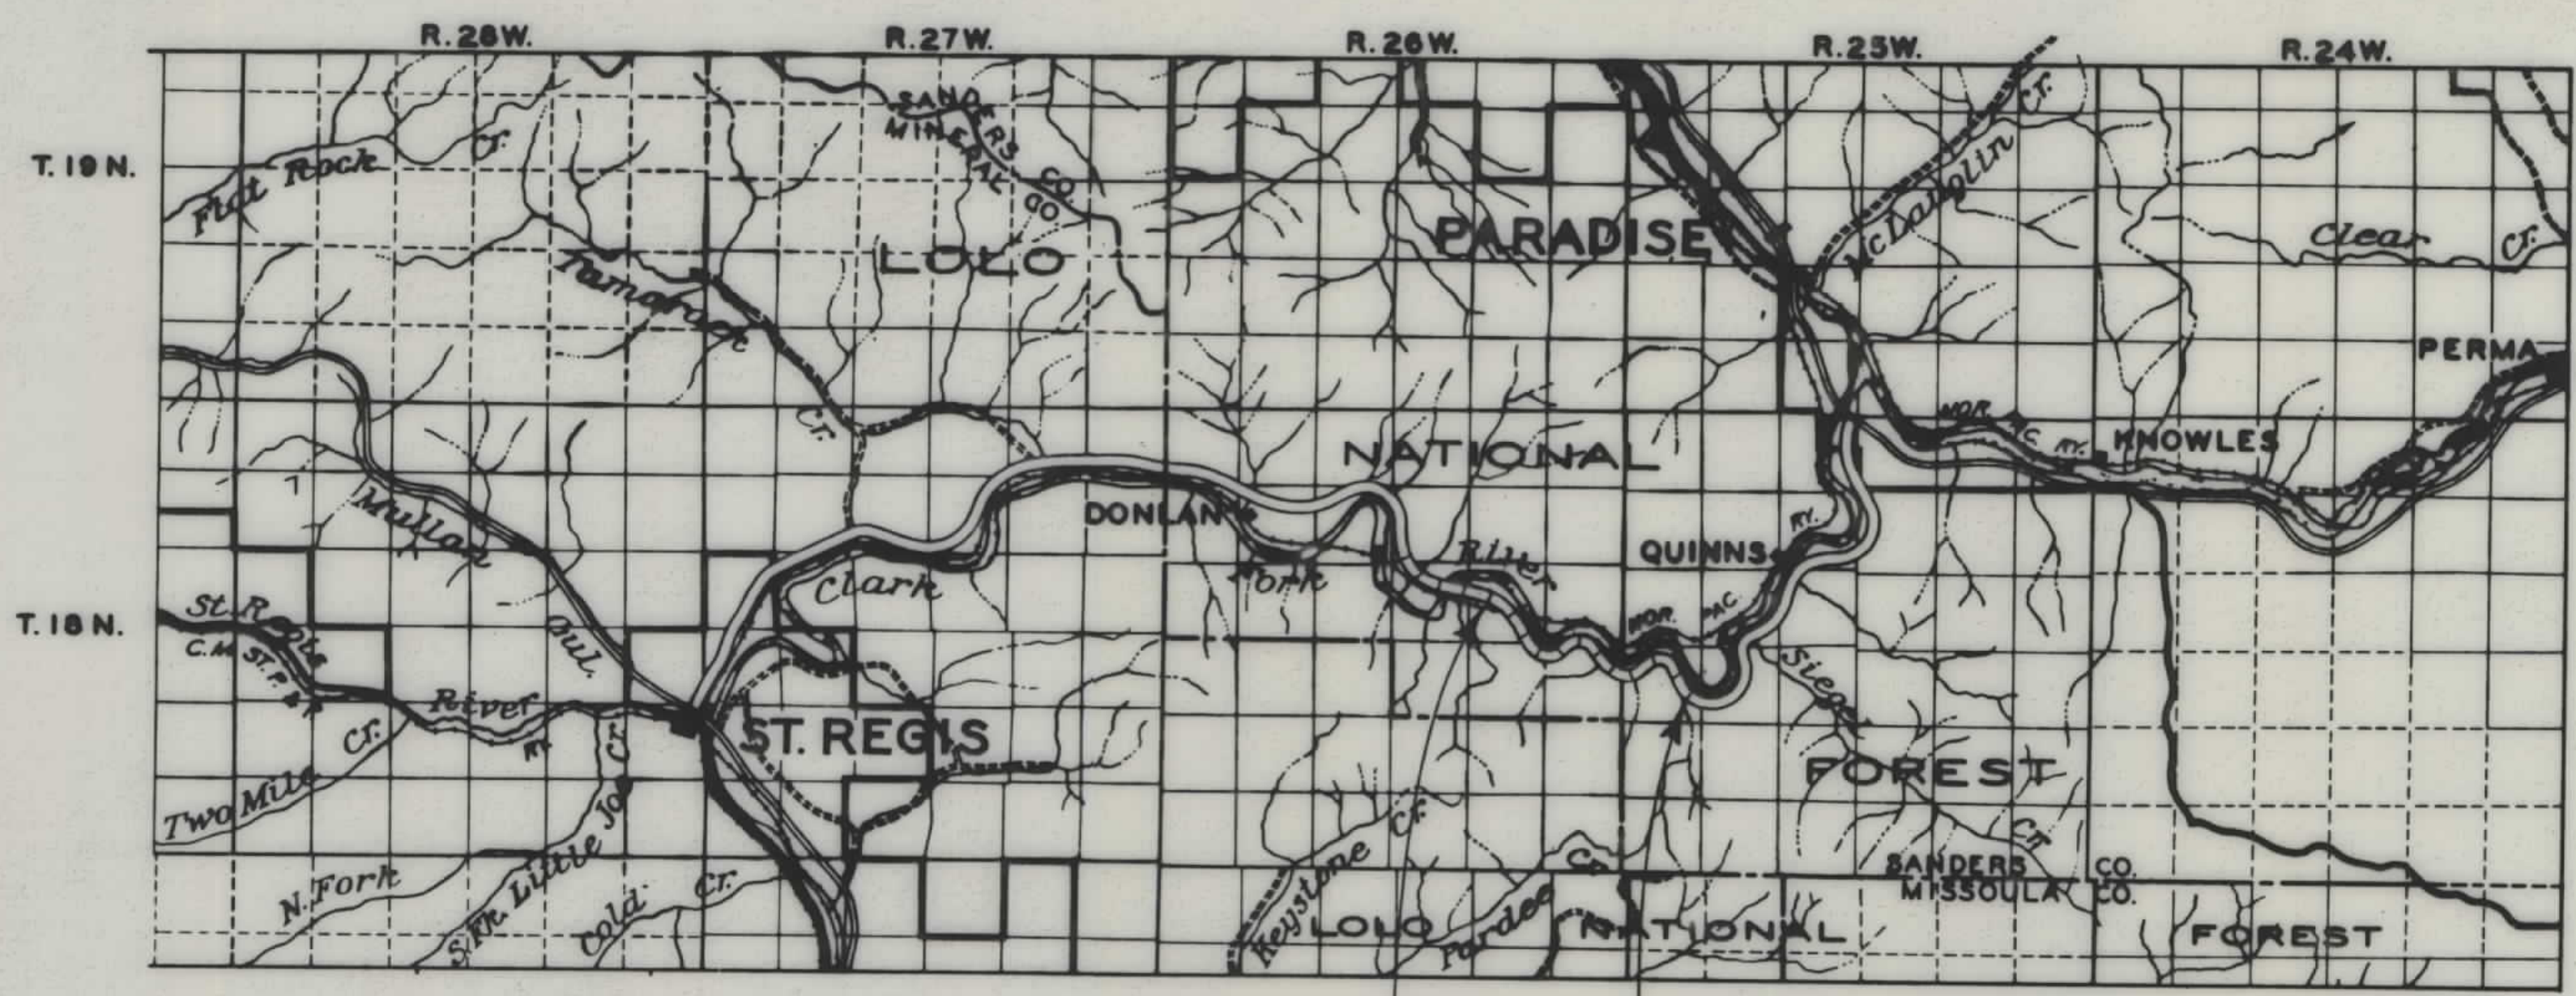

STA. 684+53.08K PARADISE CUT-OFF HIGHWAY
+684+52.21 AH. BEGIN PROJECT NO. 9-1(3)



STA. 651+06 END PROJECT NO. 9-1(3)

3/11/65

OWNERSHIPS						
PARCEL	NAME	ADDRESS	TOTAL AREA	GROSS TAKING	LT-REMAINDER-RT.	NET TAKE
1	WENDELL & HELEN STEPHENS	PLAINS, MONT.	153.00 AC.	10.03 AC.	84.06	58.91
2	U.S. GOVERNMENT (FOREST SERVICE)			48.89 AC.		48.89 AC.
3	NORTHERN PACIFIC RAILWAY CO.	ST. PAUL, MINN.		0.86 AC.		0.41 AC.

FED. ROAD DIST. NO.	STATE	FED. AID PROJECT NUMBERS		STATE NO.	SHEET NO.	TOTAL SHEETS
		CONST. NO.	R/W NO.			
			S 216 (5)	3216-05	2	7


PLAN	DATE
SURVEYED	BY
PLOTTED	
NOTE BOOK	
ALIGNMENT CHECKED	
RT. OF WAY CHECKED	
NO.	

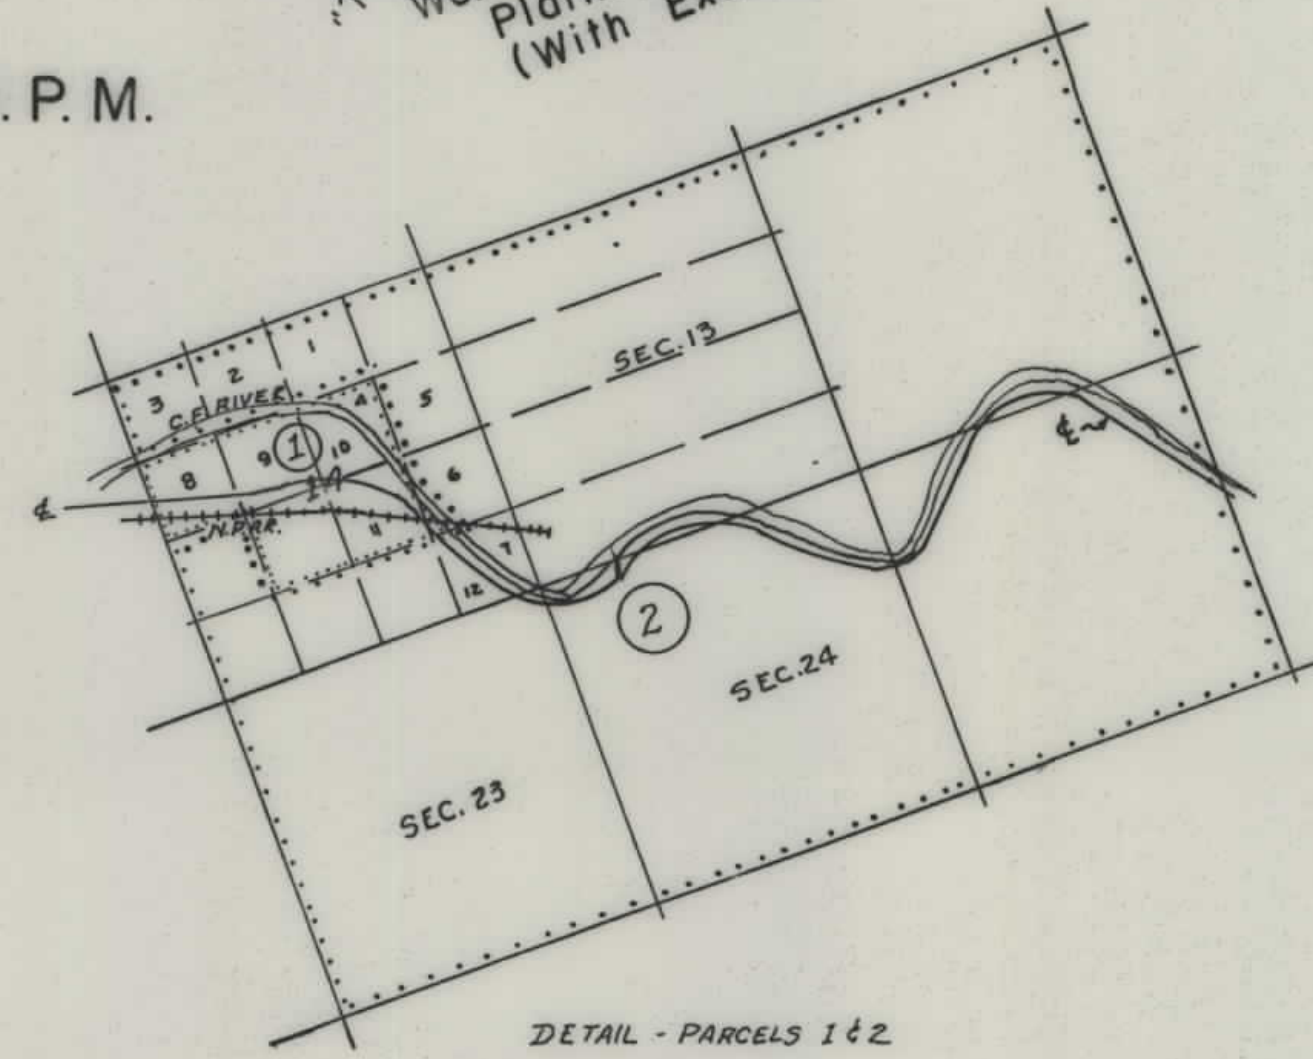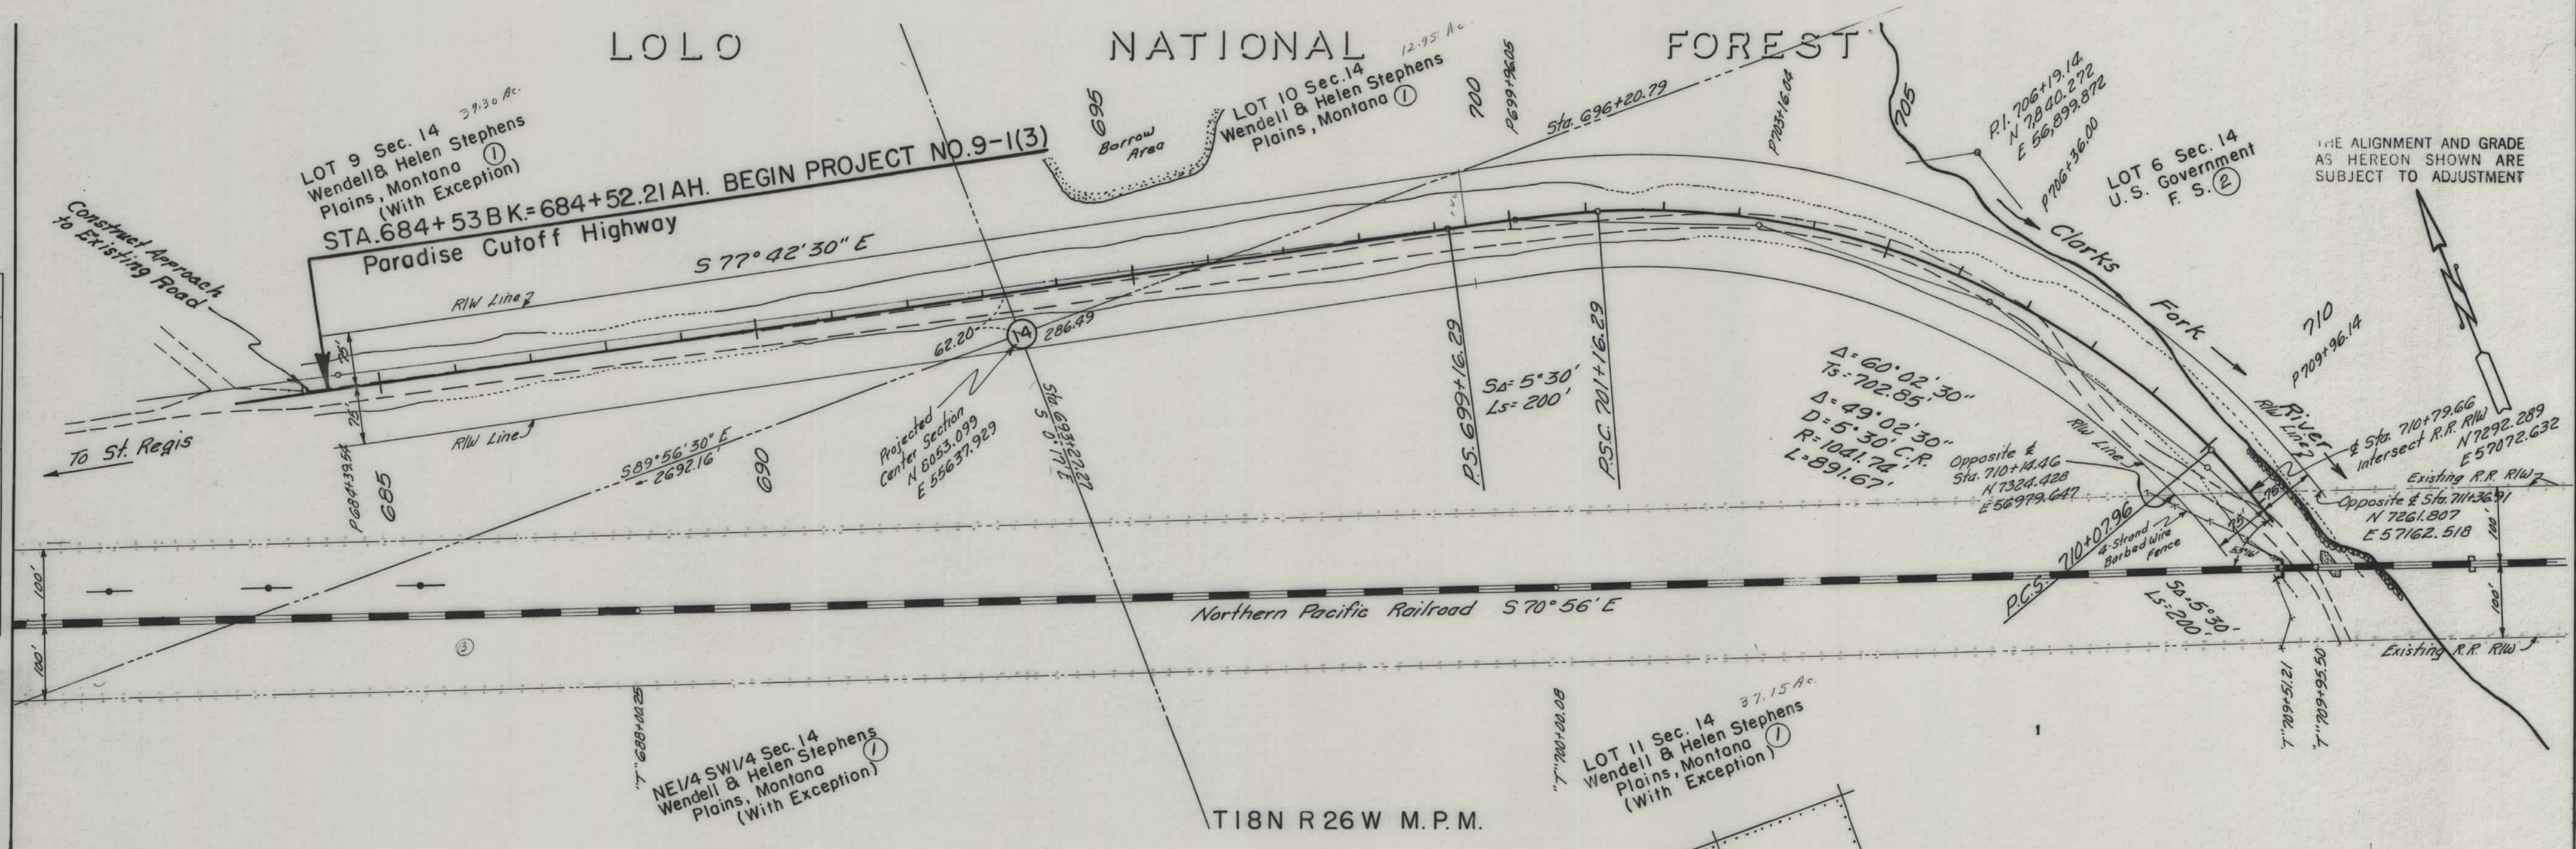

SLOPE LIMITS		STATE OF MONTANA	
TOP OF CUT	-----	STATE HIGHWAY COMMISSION	
TOE OF FILL	-----		
MAP TRANS. TO R/W		LAND REQUIRED FOR RIGHT OF WAY	
MAP REVISED		SANDERS COUNTY	
APPROVAL 3/14/15		SCALE 1"=100' MAP COMPLETED	

FED. ROAD DIST. NO.	STATE	FED. AID PROJECT NUMBERS		STATE NO.	SHEET NO.	TOTAL SHEETS
		CONST. NO.	R/W NO.			
			S 216 (5)	3216-05	4	7


PLAN	DATE
SURVEYED	
PLOTTED	
CHECKED	
NO.	

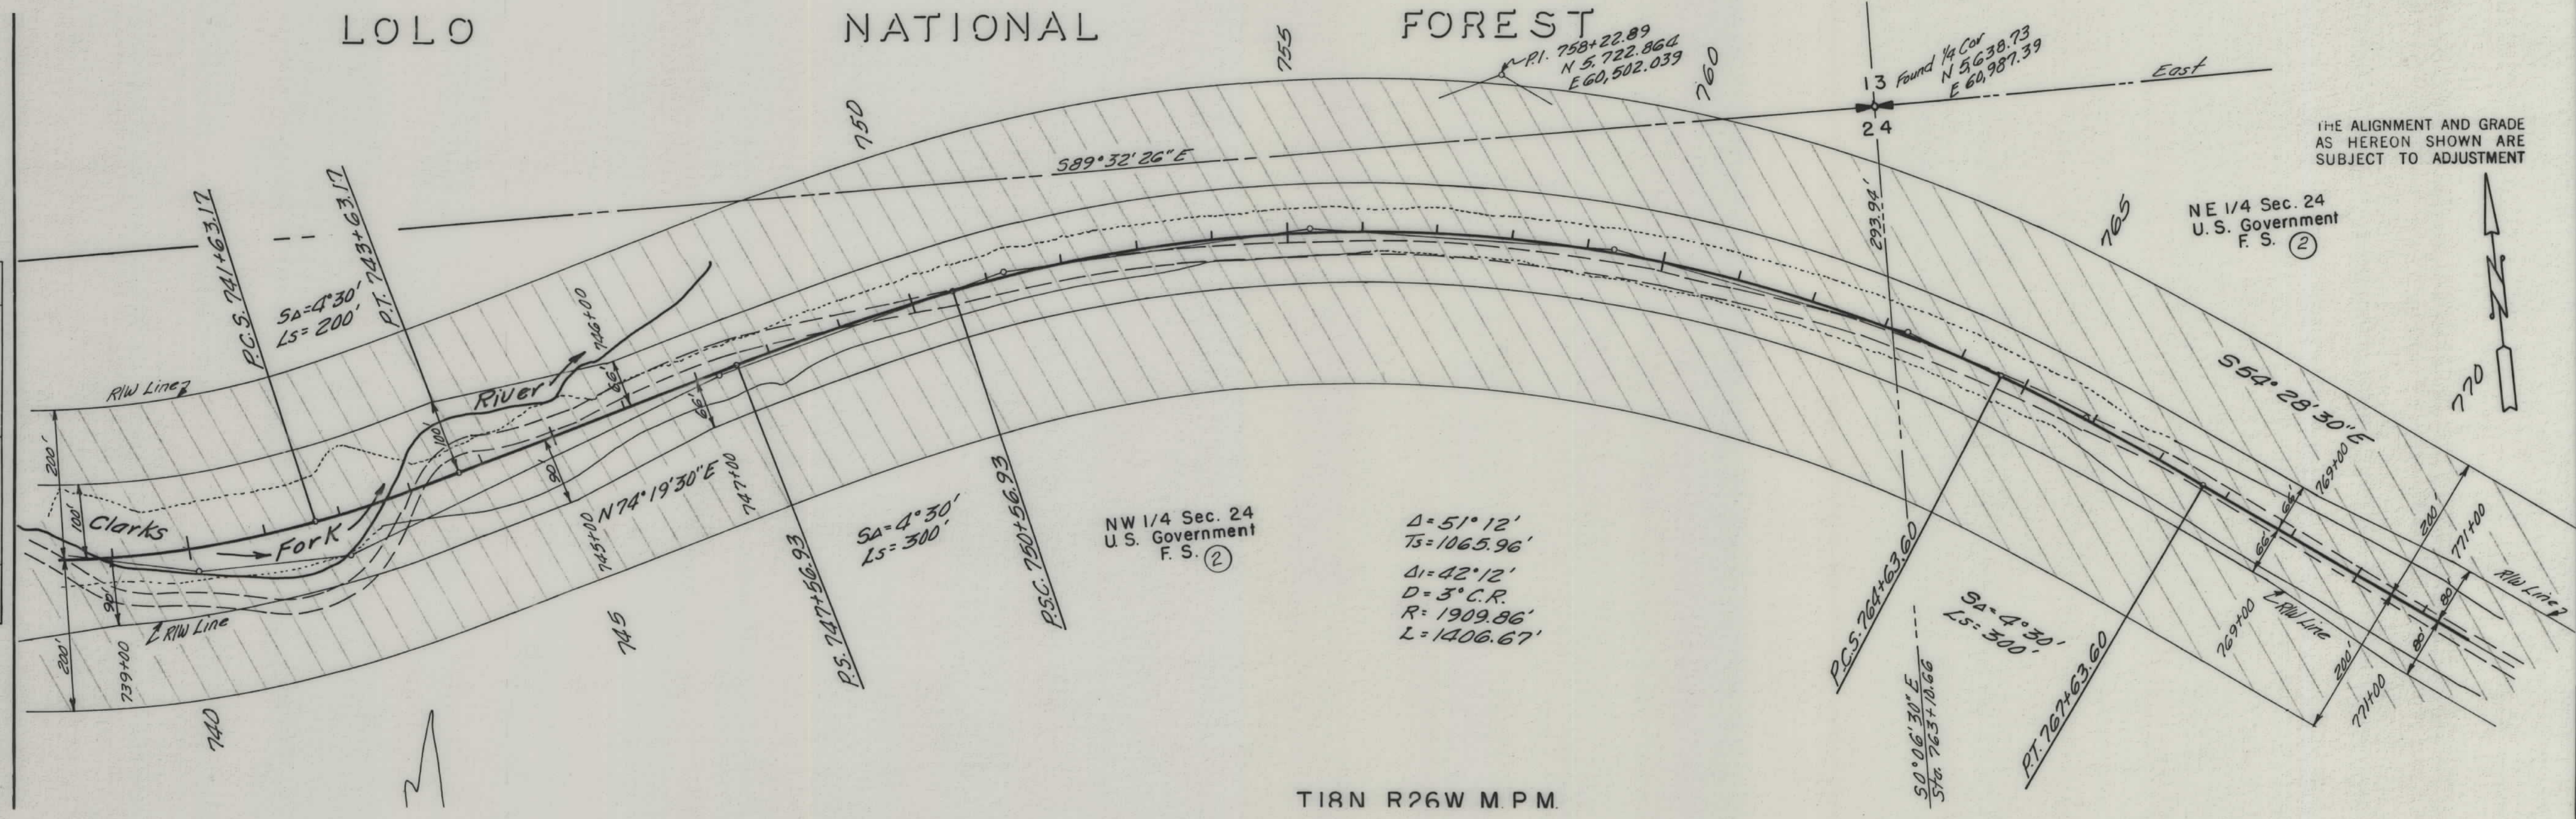

SLOPE LIMITS		STATE OF MONTANA STATE HIGHWAY COMMISSION LAND REQUIRED FOR RIGHT OF WAY SANDERS COUNTY
TOP OF CUT	TOE OF FILL	
MAP TRANS. TO R/W		SCALE 1"=100' MAP COMPLETED
MAP REVISED		
APPROVAL	3/16/66	

FED. ROAD DIST. NO.	STATE	FED. AID PROJECT NUMBERS		STATE NO.	SHEET NO.	TOTAL SHEETS
		CONST. NO.	R/W NO.			
			S 216(5)	3216-05	5	7


PLAN	DATE
SURVEYED	BY
NOTE BOOK	NO.
ALIGNMENT CHECKED	
RT OF WAY CHECKED	

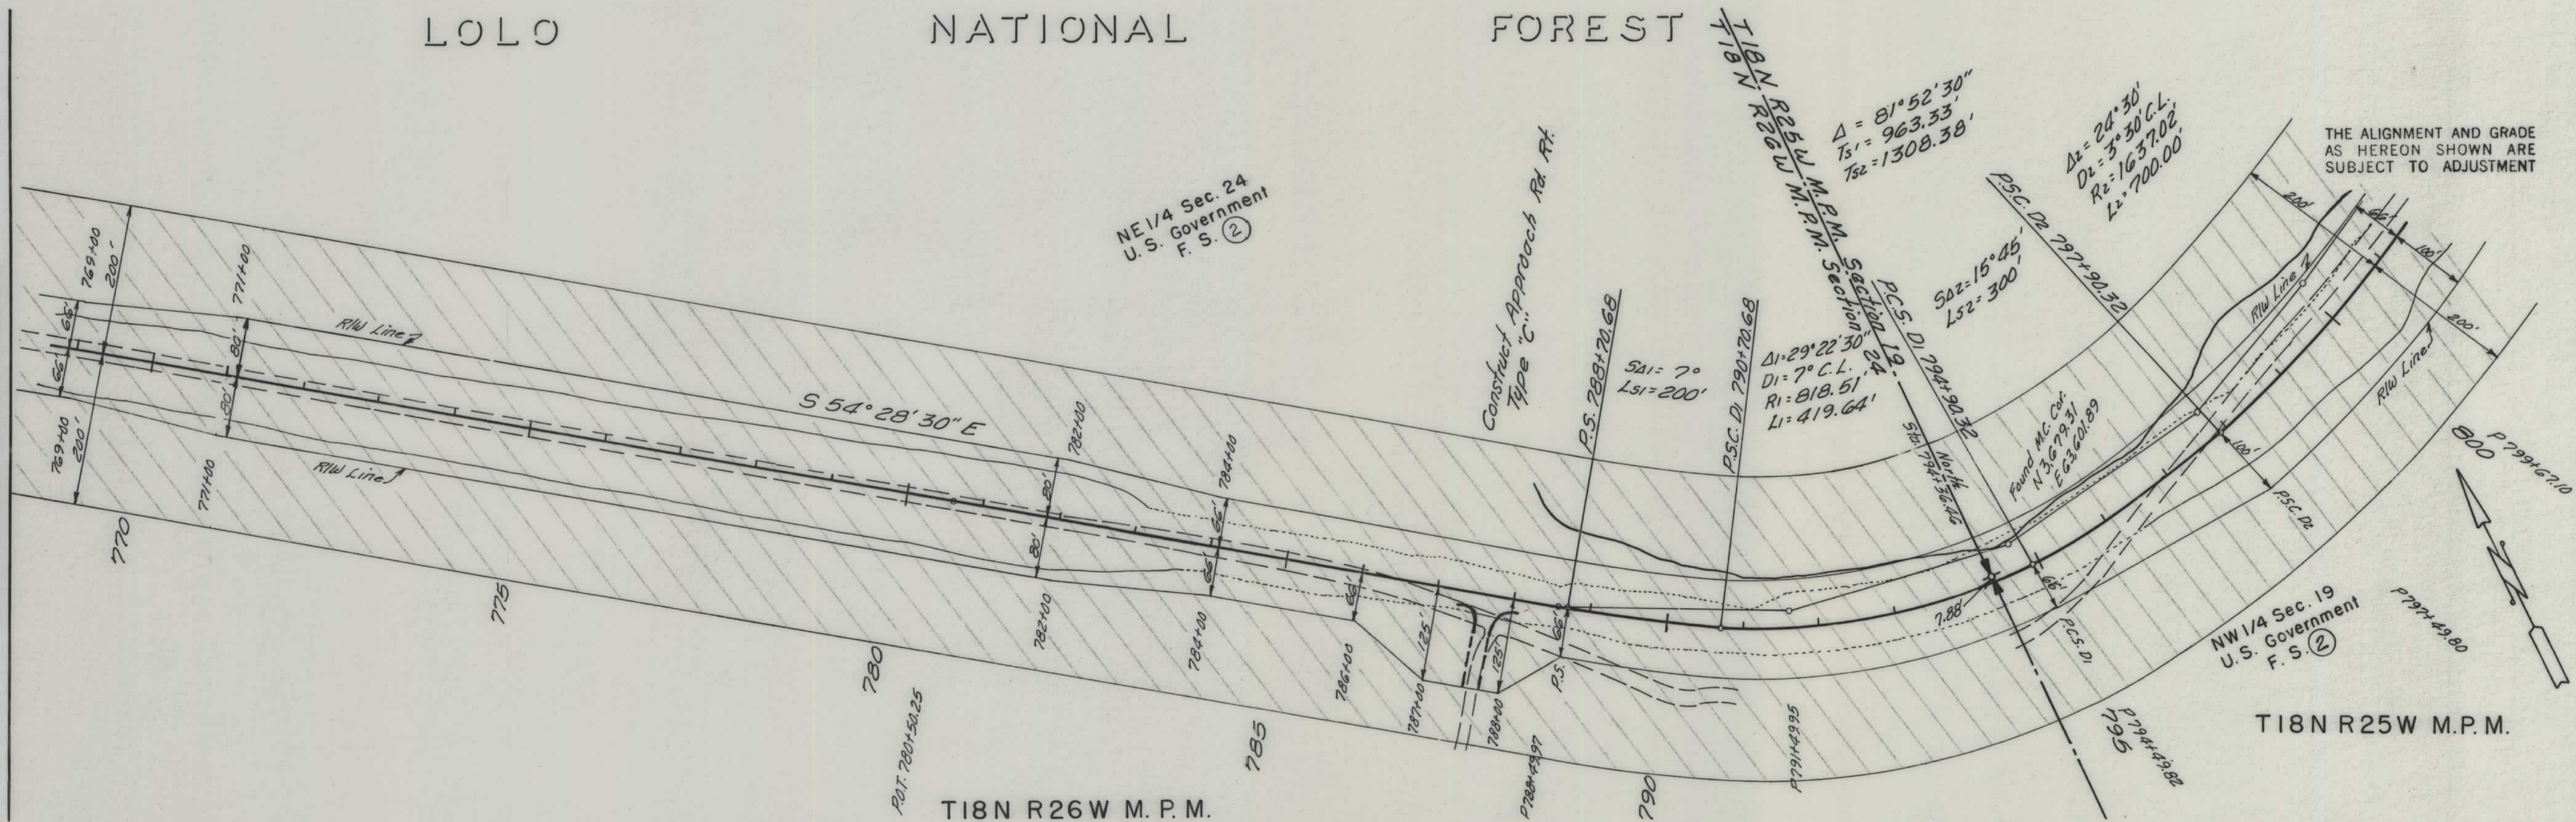

SLOPE LIMITS		STATE OF MONTANA	
TOP OF CUT	-----	STATE HIGHWAY COMMISSION	
TOE OF FILL	-----		
MAP TRANS. TO R/W	-----	LAND REQUIRED FOR RIGHT OF WAY	
MAP REVISED	-----		
APPROVAL	3/14/66	SANDERS	COUNTY
		SCALE 1"=100' MAP COMPLETED	

FED. ROAD DIST. NO.	STATE	FED. AID PROJECT NUMBERS		STATE NO.	SHEET NO.	TOTAL SHEETS
		CONST. NO.	R/W NO.			
			S 216(5)	3216-05	7	7

PLAN	DATE	BY
SURVEYED		
NOTE BOOK ALIGNED CHECKED		
RT. OF WAY CHECKED		
NO.		

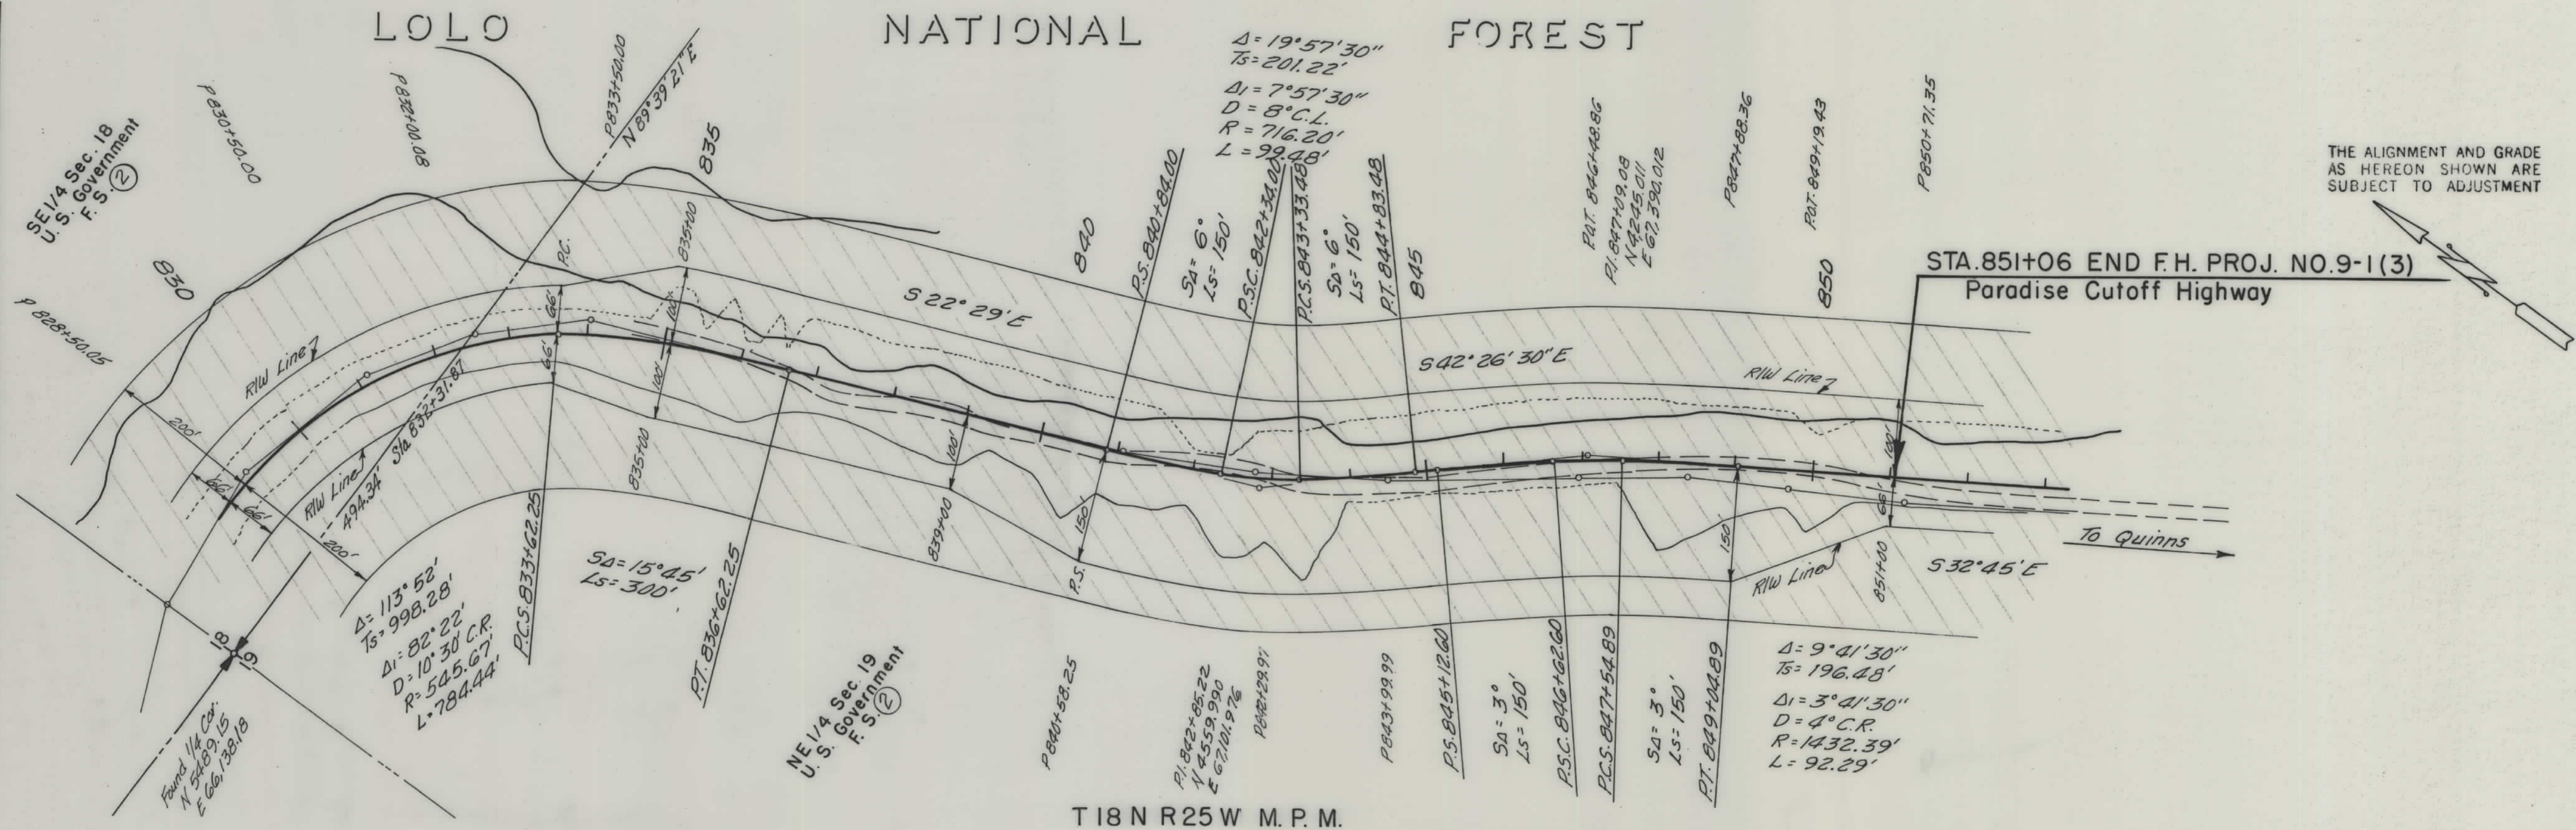

TOP OF CUT	SLOPE LIMITS
TOE OF FILL	-----
MAP TRANS. TO R/W	
MAP REVISED	
APPROVAL	3/14/66

STATE OF MONTANA
STATE HIGHWAY COMMISSION
LAND REQUIRED FOR RIGHT OF WAY
SANDERS COUNTY
SCALE 1"=100' MAP COMPLETED