



PLANS
NOT
TO
SCALE

FED. ROAD DIST. NO.	STATE	FED. AID PROJ. NO.	R/W NO.	SHEET NO.	TOTAL SHEETS
8	MONT.	5217(1)	3217-01	1	2

- ① GREAT NORTHERN RY.
- ② KUHR AVE.
BLAINE COUNTY
- ③ LOT 10, BLOCK 1
FRANK C. LUTHER
ZURICH, MONTANA
- ④ LOT 11, BLOCK 2
WILLIAM CLARIDGE
ZURICH, MONTANA
- ⑤ LOTS 9 & 10 BLOCK 2
PETER WADEISH
CHINOOK, MONTANA

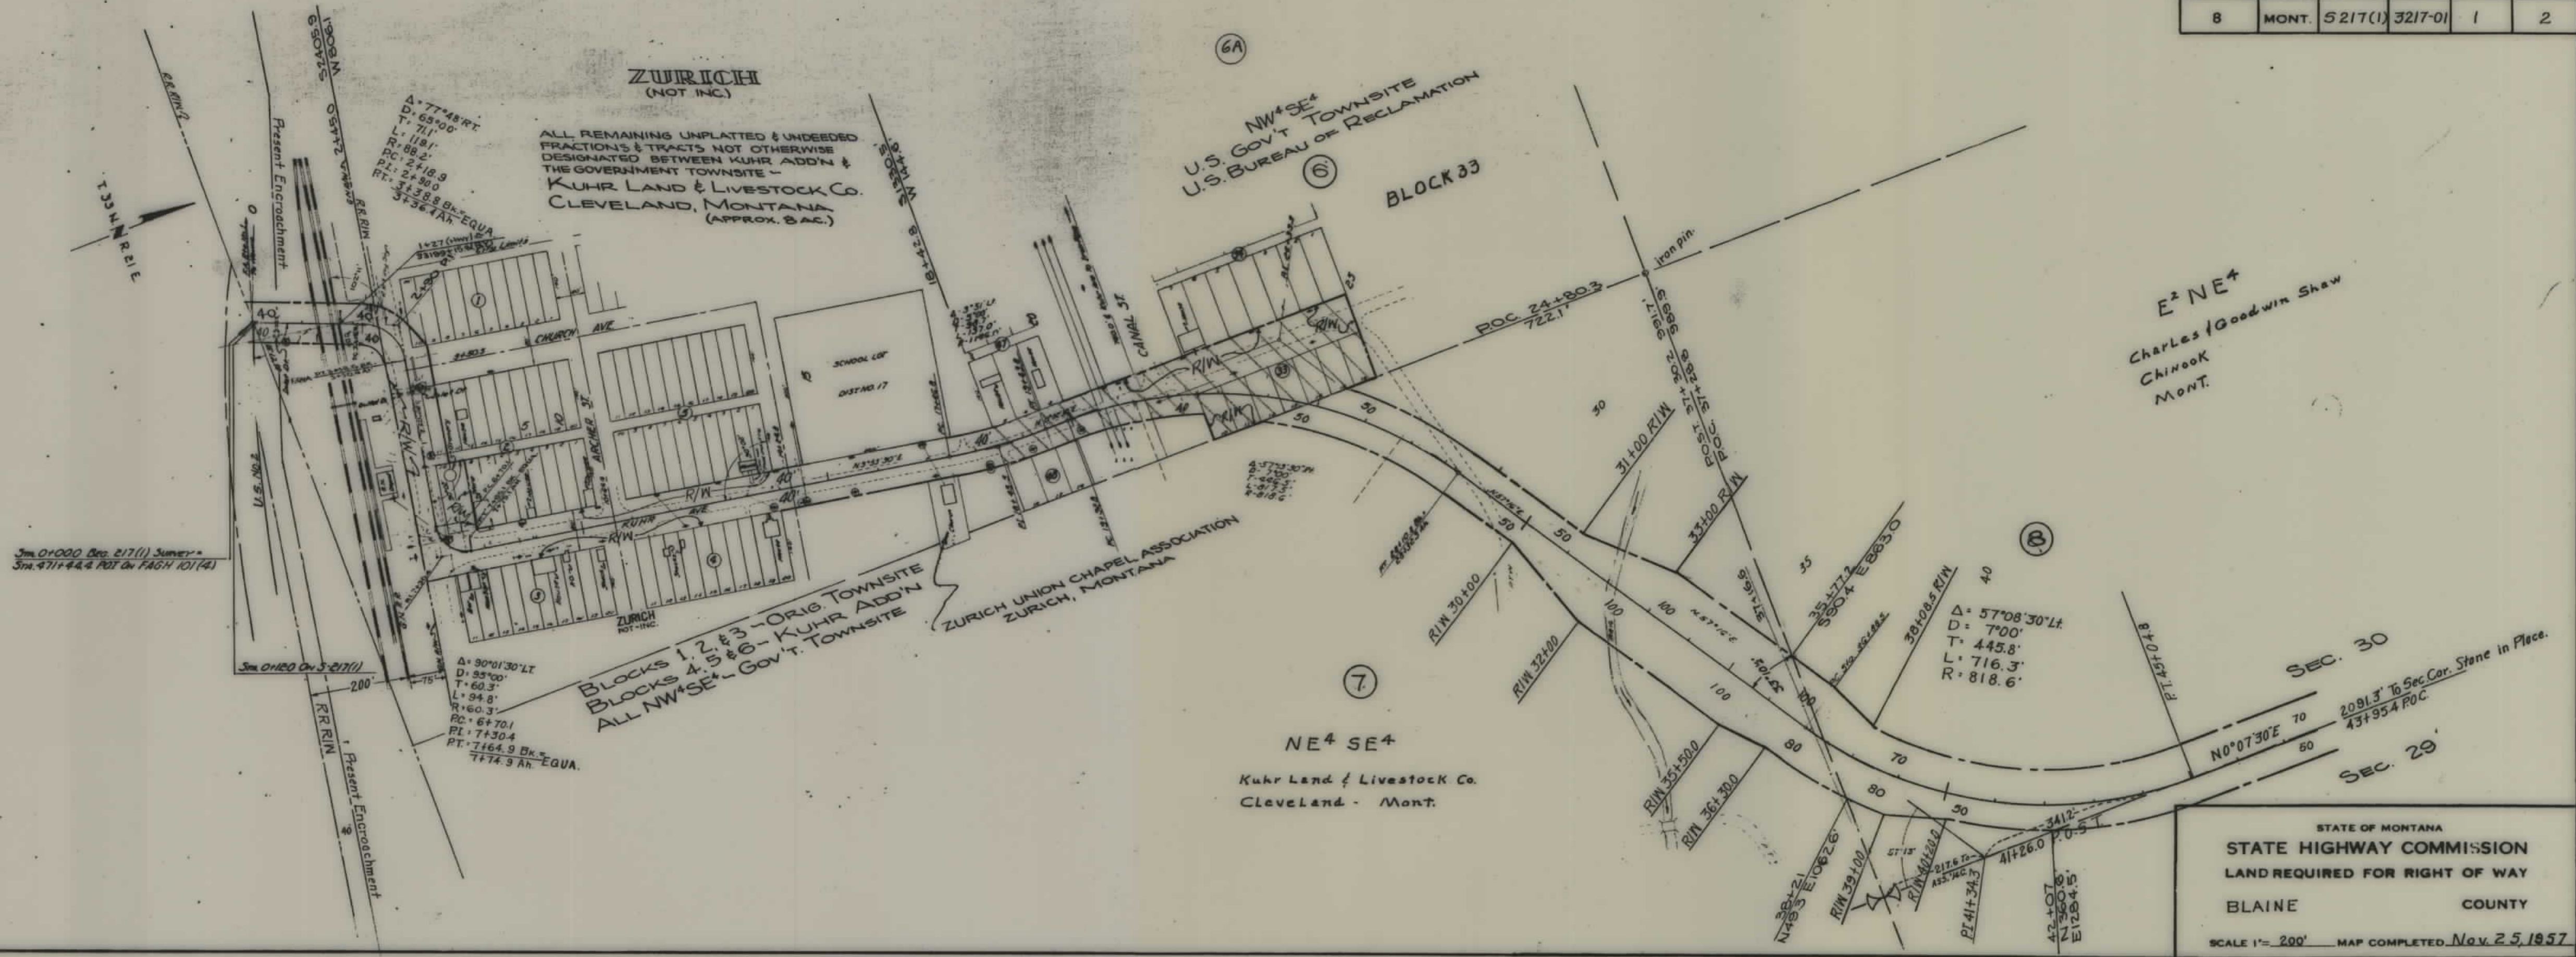

FED. ROAD DIST. NO.	STATE	FED. AID PROJ. NO.	R/W NO.	SHEET NO.	TOTAL SHEETS
8	MONT.	5217(1)	3217-01	2	2

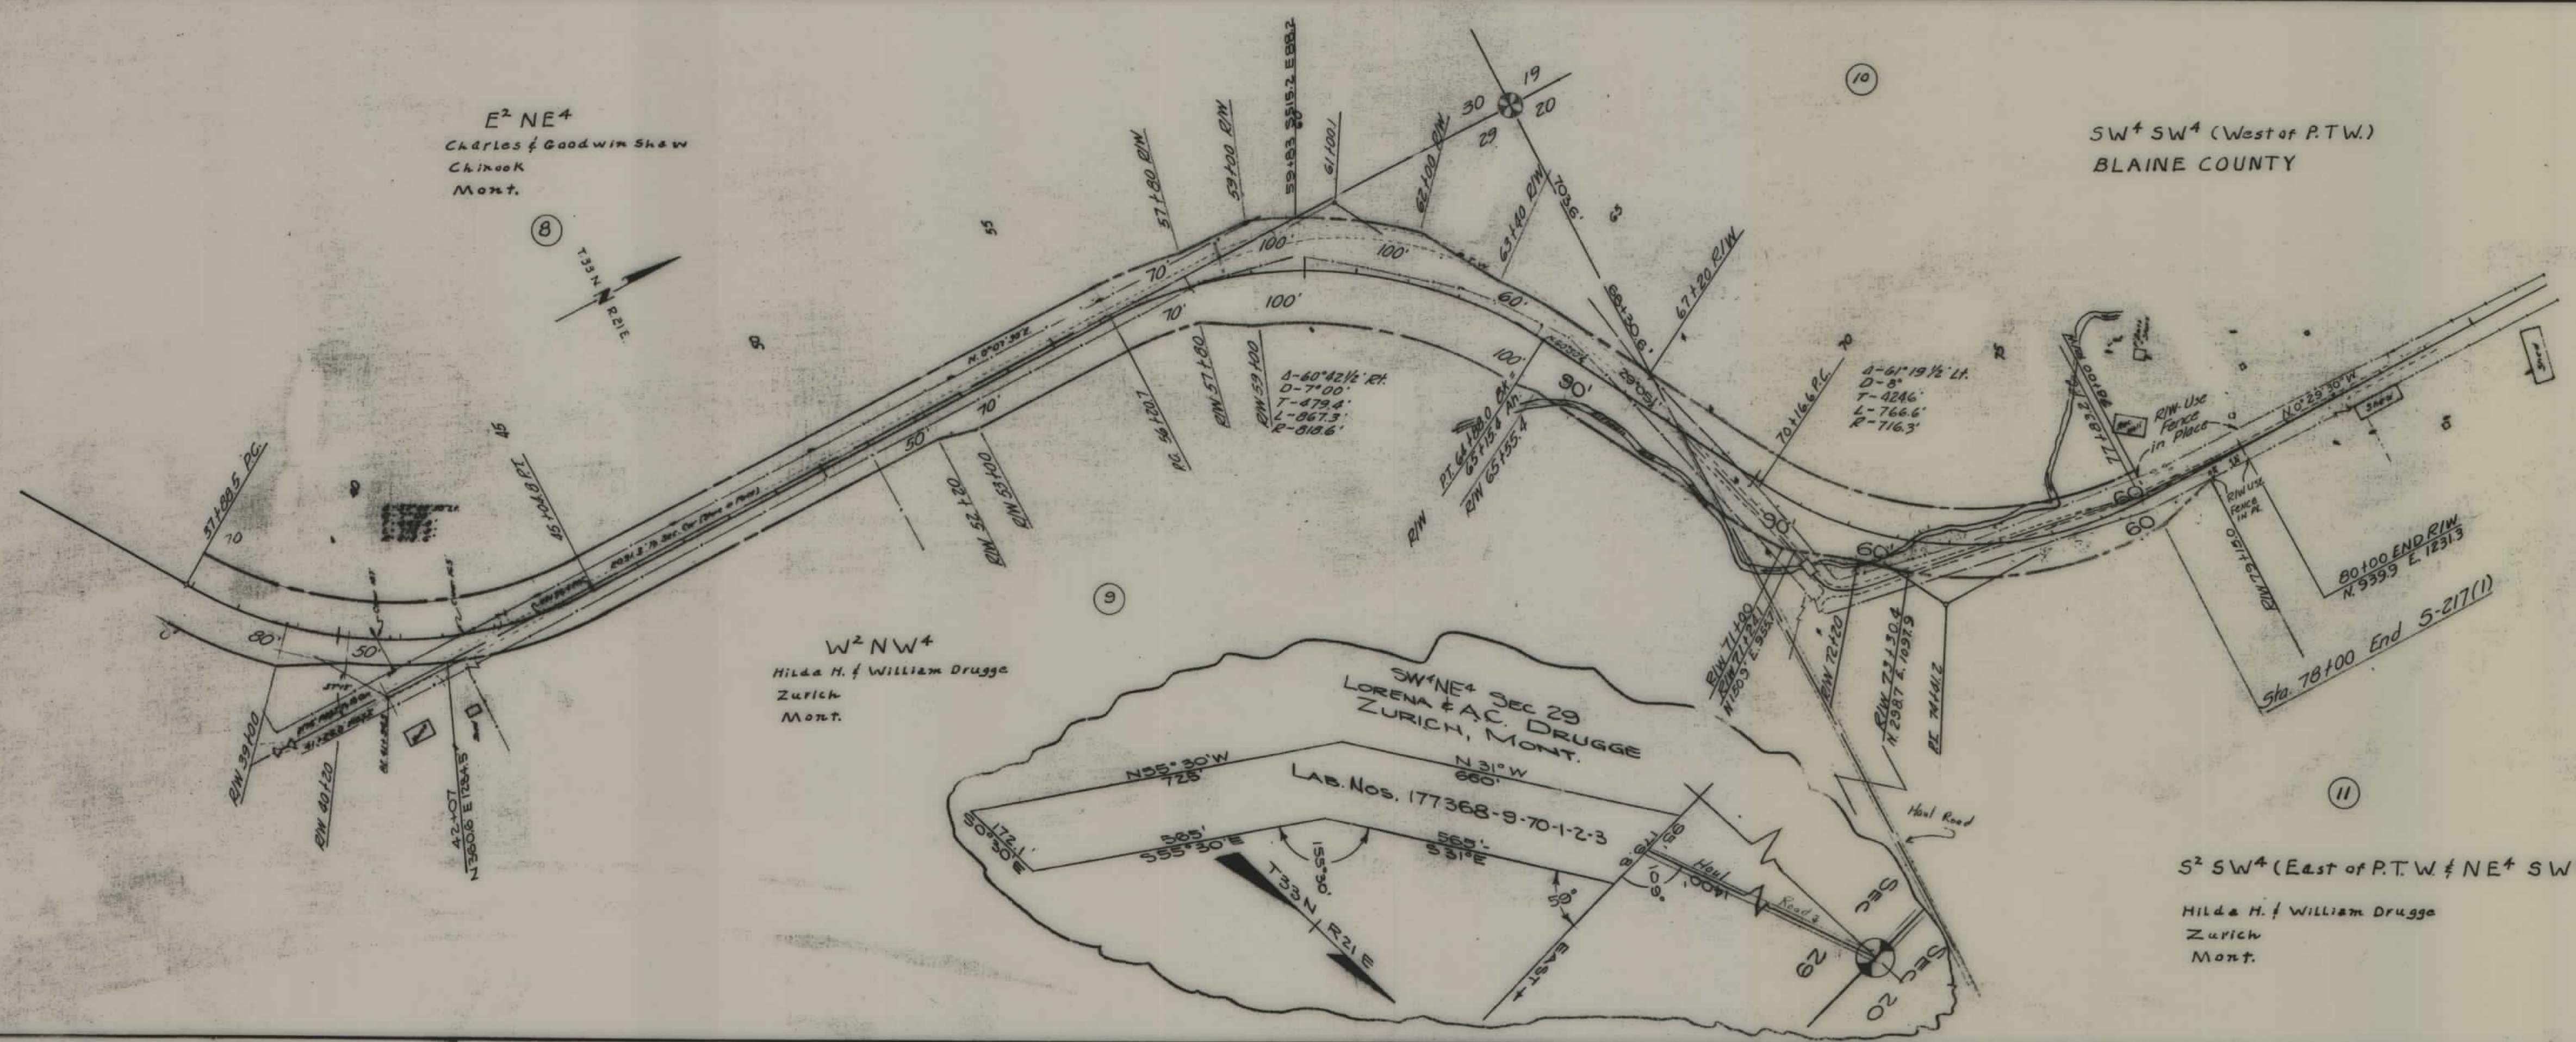

STATE OF MONTANA
STATE HIGHWAY COMMISSION
LAND REQUIRED FOR RIGHT OF WAY
 BLAINE COUNTY
 SCALE 1" = 200' MAP COMPLETED Nov. 25, 1957