



PLANS
NOT
TO
SCALE

STATE OF MONTANA
STATE HIGHWAY COMMISSION
LAND REQUIRED FOR RIGHT OF WAY
HILL COUNTY
SCALE 1" = 400' MAP COMPLETED 3-18-57

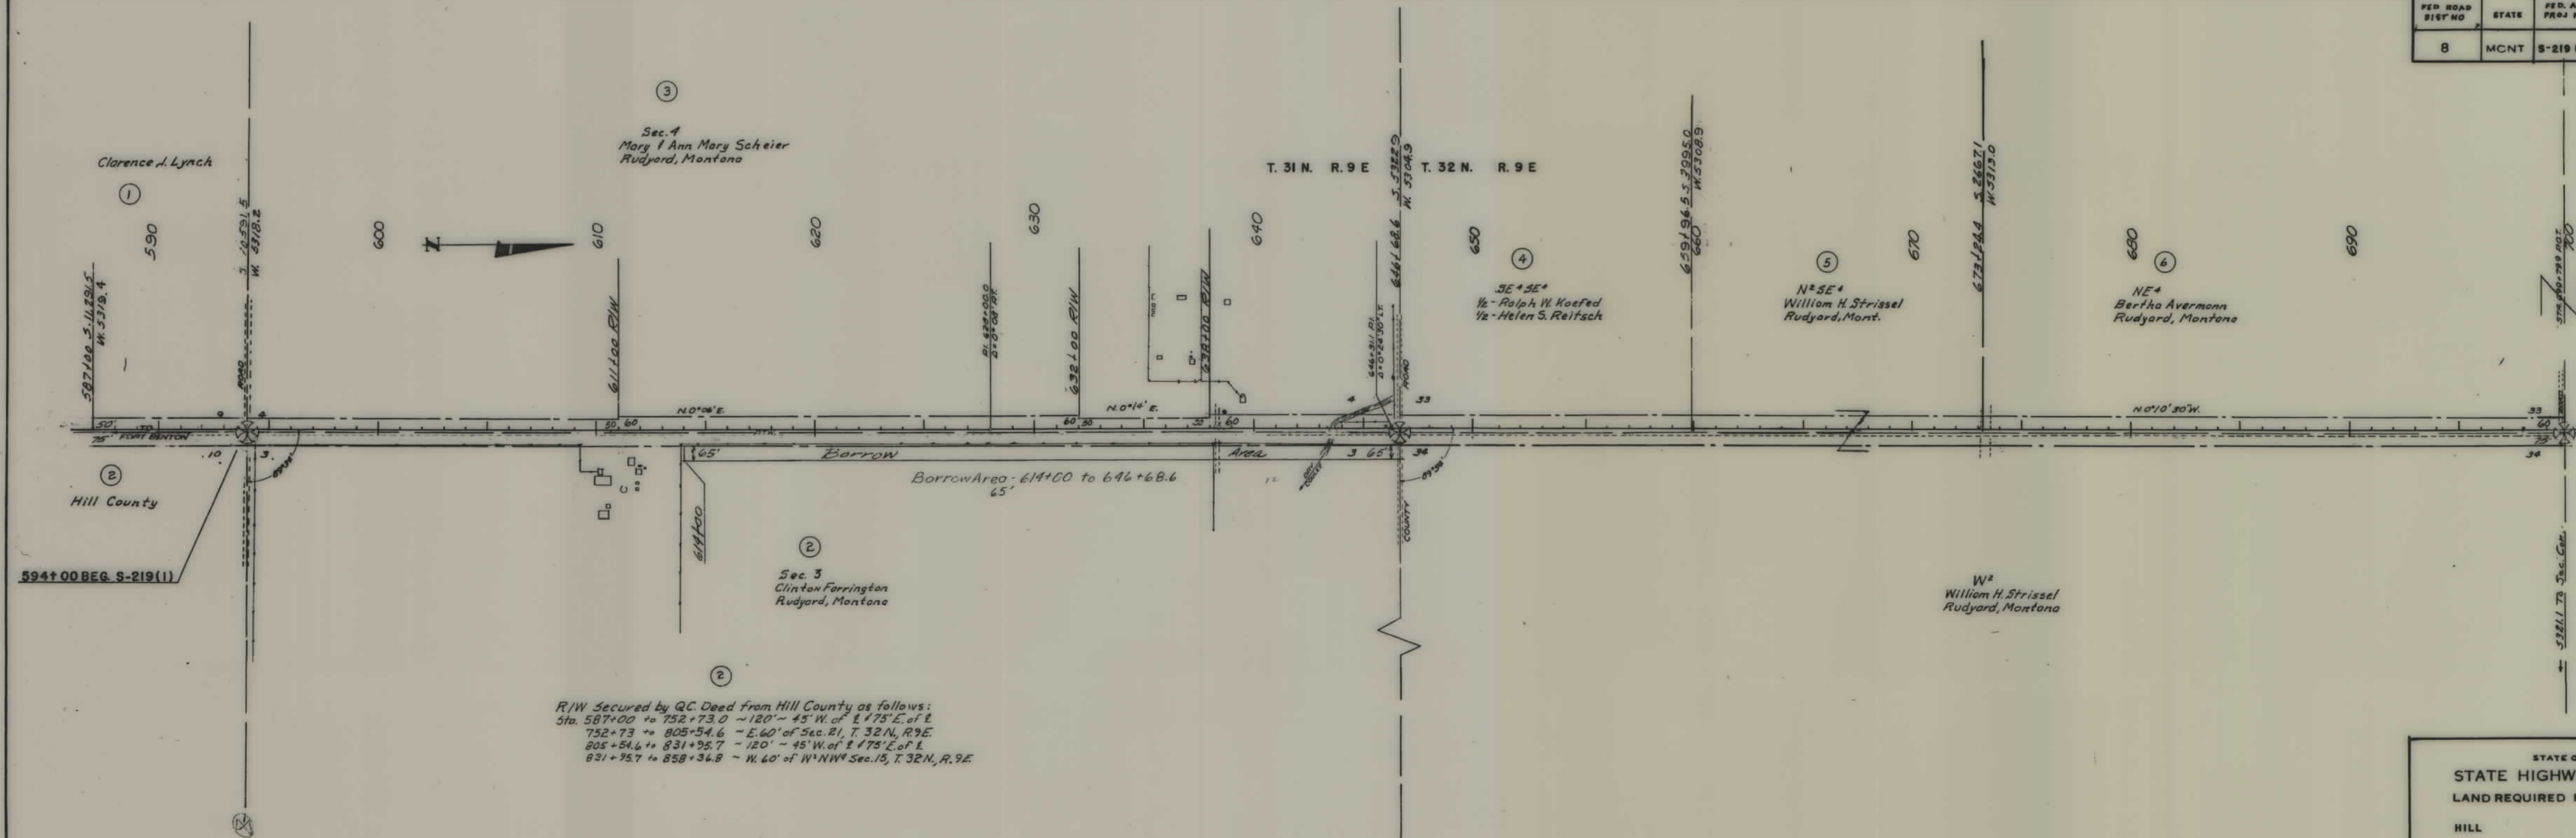

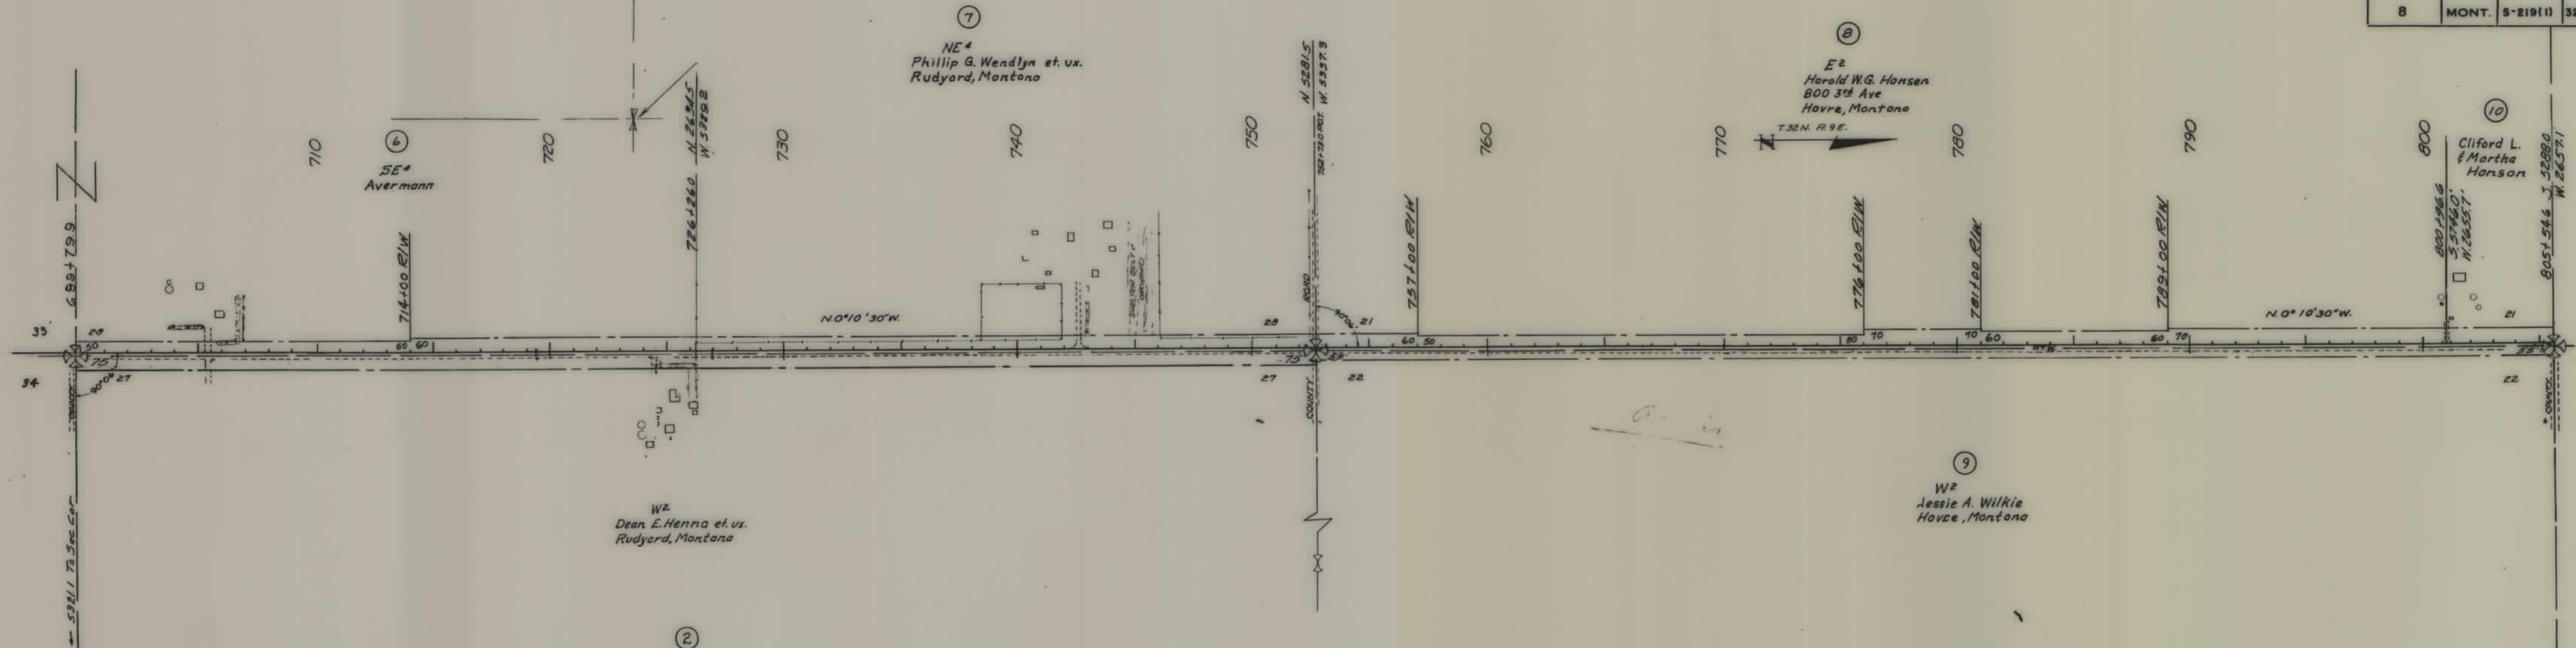

R/W secured by G.C. Deed from Hill County as follows:
 Sta. 587+00 to 752+73 - 120' - 45' W. of E 1/4 75' E. of E
 752+73 to 805+54.6 - E. 60' of Sec. 21, T. 32N, R. 9E.
 805+54.6 to 831+95.7 - 120' - 45' W. of E 1/4 75' E. of E
 831+95.7 to 858+36.8 - W. 60' of W 1/4 NW 1/4 Sec. 15, T. 32N, R. 9E.

FED. ROAD DIST. NO.	STATE	FED. AID PROJ. NO.	R/W NO.	SHEET NO.	TOTAL SHEETS
8	MONT.	S-219(1)	3219-01	2	3

STATE OF MONTANA
 STATE HIGHWAY COMMISSION
 LAND REQUIRED FOR RIGHT OF WAY
 HILL COUNTY
 SCALE 1" = 400' MAP COMPLETED 3-18-57

FED. ROAD DIST. NO.	STATE	FED. AID PROJ. NO.	R/W NO.	SHEET NO.	TOTAL SHEETS
8	MONT.	S-219(1)	3219-01	3	3

