


PLANS

NOT

TO

SCALE

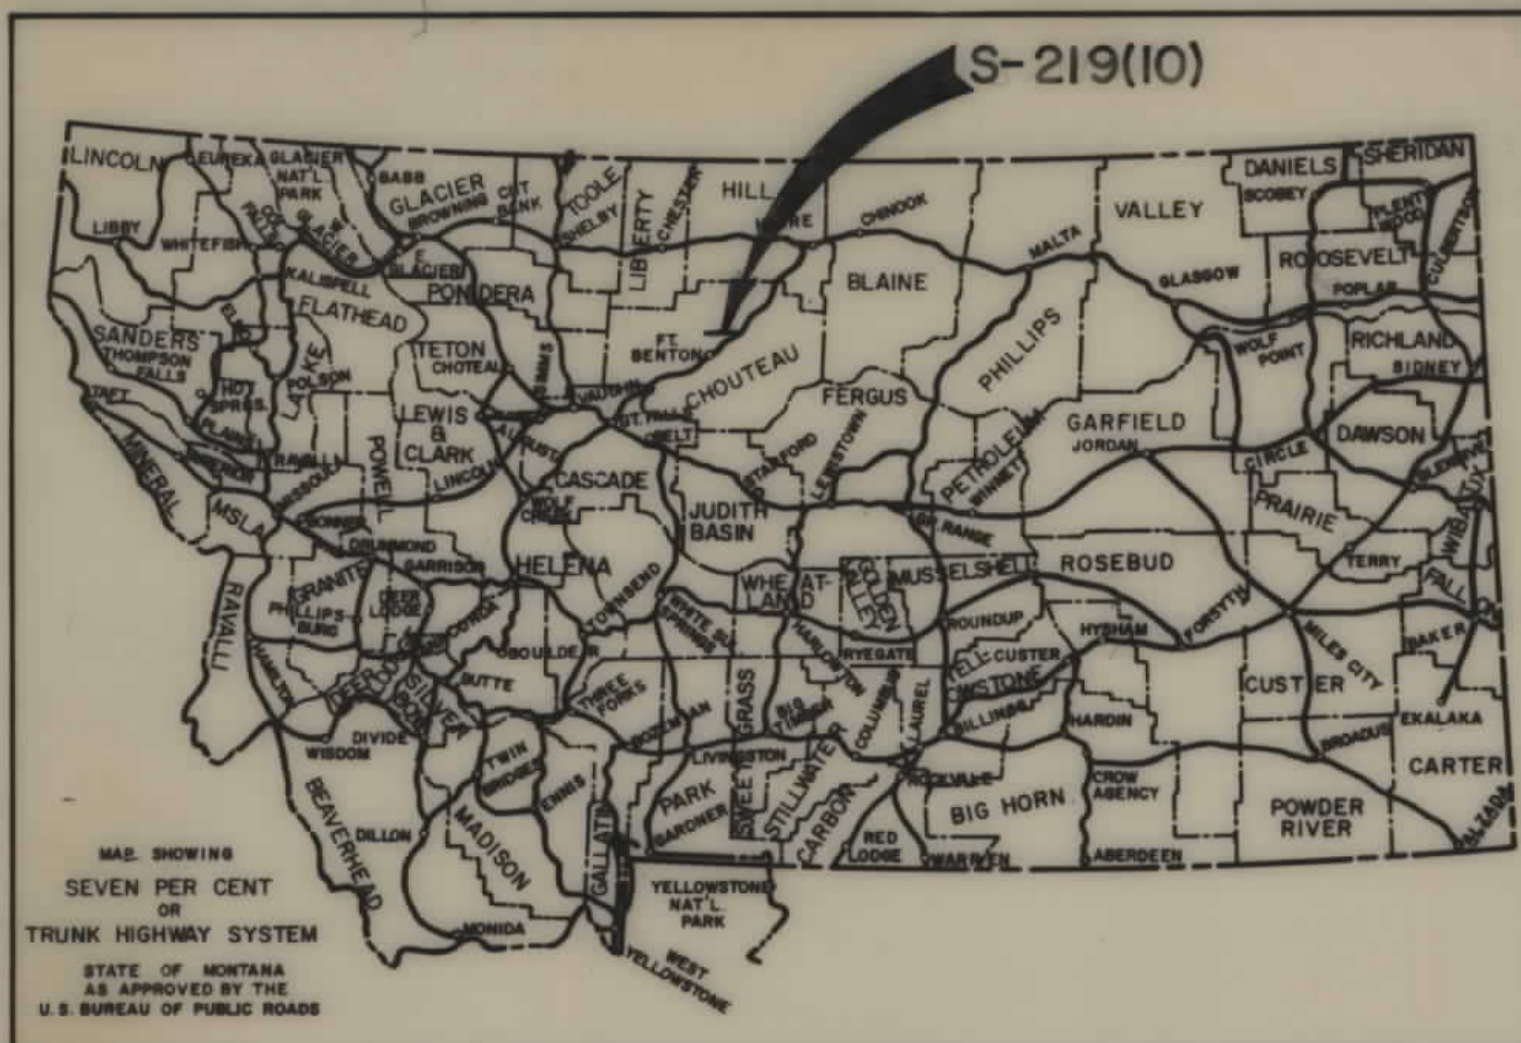

FED. ROAD DIST. NO.	STATE OF	FED. AID PROJECT NUMBERS	STATE NO.	SHEET NO.	TOTAL SHEETS
8	MONTANA	CONST. NO. R/W NO.			
		S 219 (10)	3219-10	1	18

BIG SANDY—RUDYARD


STATE OF MONTANA STATE HIGHWAY COMMISSION RIGHT OF WAY PLAN OF FEDERAL AID PROJECT NO. S-219(10) R/W S-219(1) CONST. BIG SANDY—RUDYARD

9.087 MILES

INDEX		
PARCEL NO.	OWNERSHIPS	SHEET NO.
1	MELVIN BLEY	2,3
2	LILLIAN GORT & HENRY SILHA	3,4,5,6
3	A.J. CLINE	3,4
4	STATE OF MONTANA	4,5
5	A.J. CLINE	5,6
6	SHIRLEY BAHNMILLER, 1/3 INT. B.D. BAHN-MILLER, R.R. BAHNMILLER, C.F. BAHNMILLER, 2/3 INT.	6,7
7	WILLIAM W. & LULU M. WORKS	6,7
8	HELEN M. TESTER	7,8
9	CARMEN D. WILSON	7,8
10	VYVA V. TAYLOR	8
11	LESTER CLINE	8,9
12	CLIFFORD A. JORGENSEN, C/D TO LOUIS V. & JUNE L. BEIRWAGON	9,10
13	WILLARD L. HOGLAND, ET AL.	9,10
14	ADELL V. MYERS	10,11
15	ADELL V. MYERS, M.A. PATERA, M.L. SAMUELSON	10,11
16	MAXINE A. PATERA	10,12
17, 18	LAWRENCE K. & ADELL V. MYERS	11,12
17 & 18	LAWRENCE K. & ADELL V. MYERS	12
19	OLE HAAKENSEN, 1/9 INT. R. HAAKENSEN, 1/9 INT. OLGA DUNN, 1/9 INT. E. HUSTED, 1/9 INT. C. BRUNK, 1/9 INT. R. SHAVER, 1/9 INT. A. HAAKENSEN, 1/9 INT. B.J. BAKER, 1/9 INT. J.Z. HAAKENSEN, 1/18 INT. L.K. HAAKENSEN, 1/18 INT. C/D TO R. & E. HAAKENSEN	12,13
20	ANNE REICHEL	12,13
21	FIRST NATIONAL OF PEORIA, ILLINOIS	13,14,15
22	LEONARD C. & DORA R. KOETTER	13,14
23	HELEN AGNES WORKS	14,15
24	KENILWORTH COMMUNITY HALL	14
25	STATE OF MONTANA	15,16
26	WILLIAM W. & LULU M. WORKS	15,16,17
27	ANNA M. WESTRICH	17,18
28	HERBERT G. & ISABEL M. BITZ	18

CONVENTIONAL SIGNS

RIGHT OF WAY LINE	---
CENTERLINE (C) OR PROJECTED LINE	---
STK'D. CENTERLINE	---
PARCEL NUMBER	②
OWNERSHIP BOUNDARY	---
R/W USE EXISTING R/W LT OR RT	---
PRESENT TRAVELED WAY (RTW)	---
R/W LINE FENCED	---
RAILROAD R/W	---
CONSTRUCTION LIMITS	CUT --- FILL ---
FENCE LINE	---
CONTROL OF ACCESS WITH FENCE	---
CONTROL OF ACCESS WITHOUT FENCE	---
GATE IN FENCE	---
CATTLE GUARD=24'	---
STATE & NATIONAL BORDER LINES	---
CITY OR TOWN LIMITS LINE	---
COUNTY LINE	---
RESERVATION LINE	---
TOWNSHIP & SECTION LINE	---
1/2 SECTION LINE	---
1/4 SECTION LINE	---
SECTION CORNER	FOUND UNFOUND
1/4 SECTION COR.	---
1/16 SECTION COR.	---
CENTER OF SECTION	---
TELEPHONE OR TELEGRAPH POLES IN PLACE	---
POWER POLES IN PLACE	---
TEL. OR TEL. OR POWER POLES TO BE MOVED	---
NEW PIPES	---
OLD PIPES IN PLACE	---
OUTLET DITCH	---
INLET DITCH	---
DITCHES	---
CHANNEL CHANGES	CH. CH. ---
BRIDGE	---
RAILROADS	---

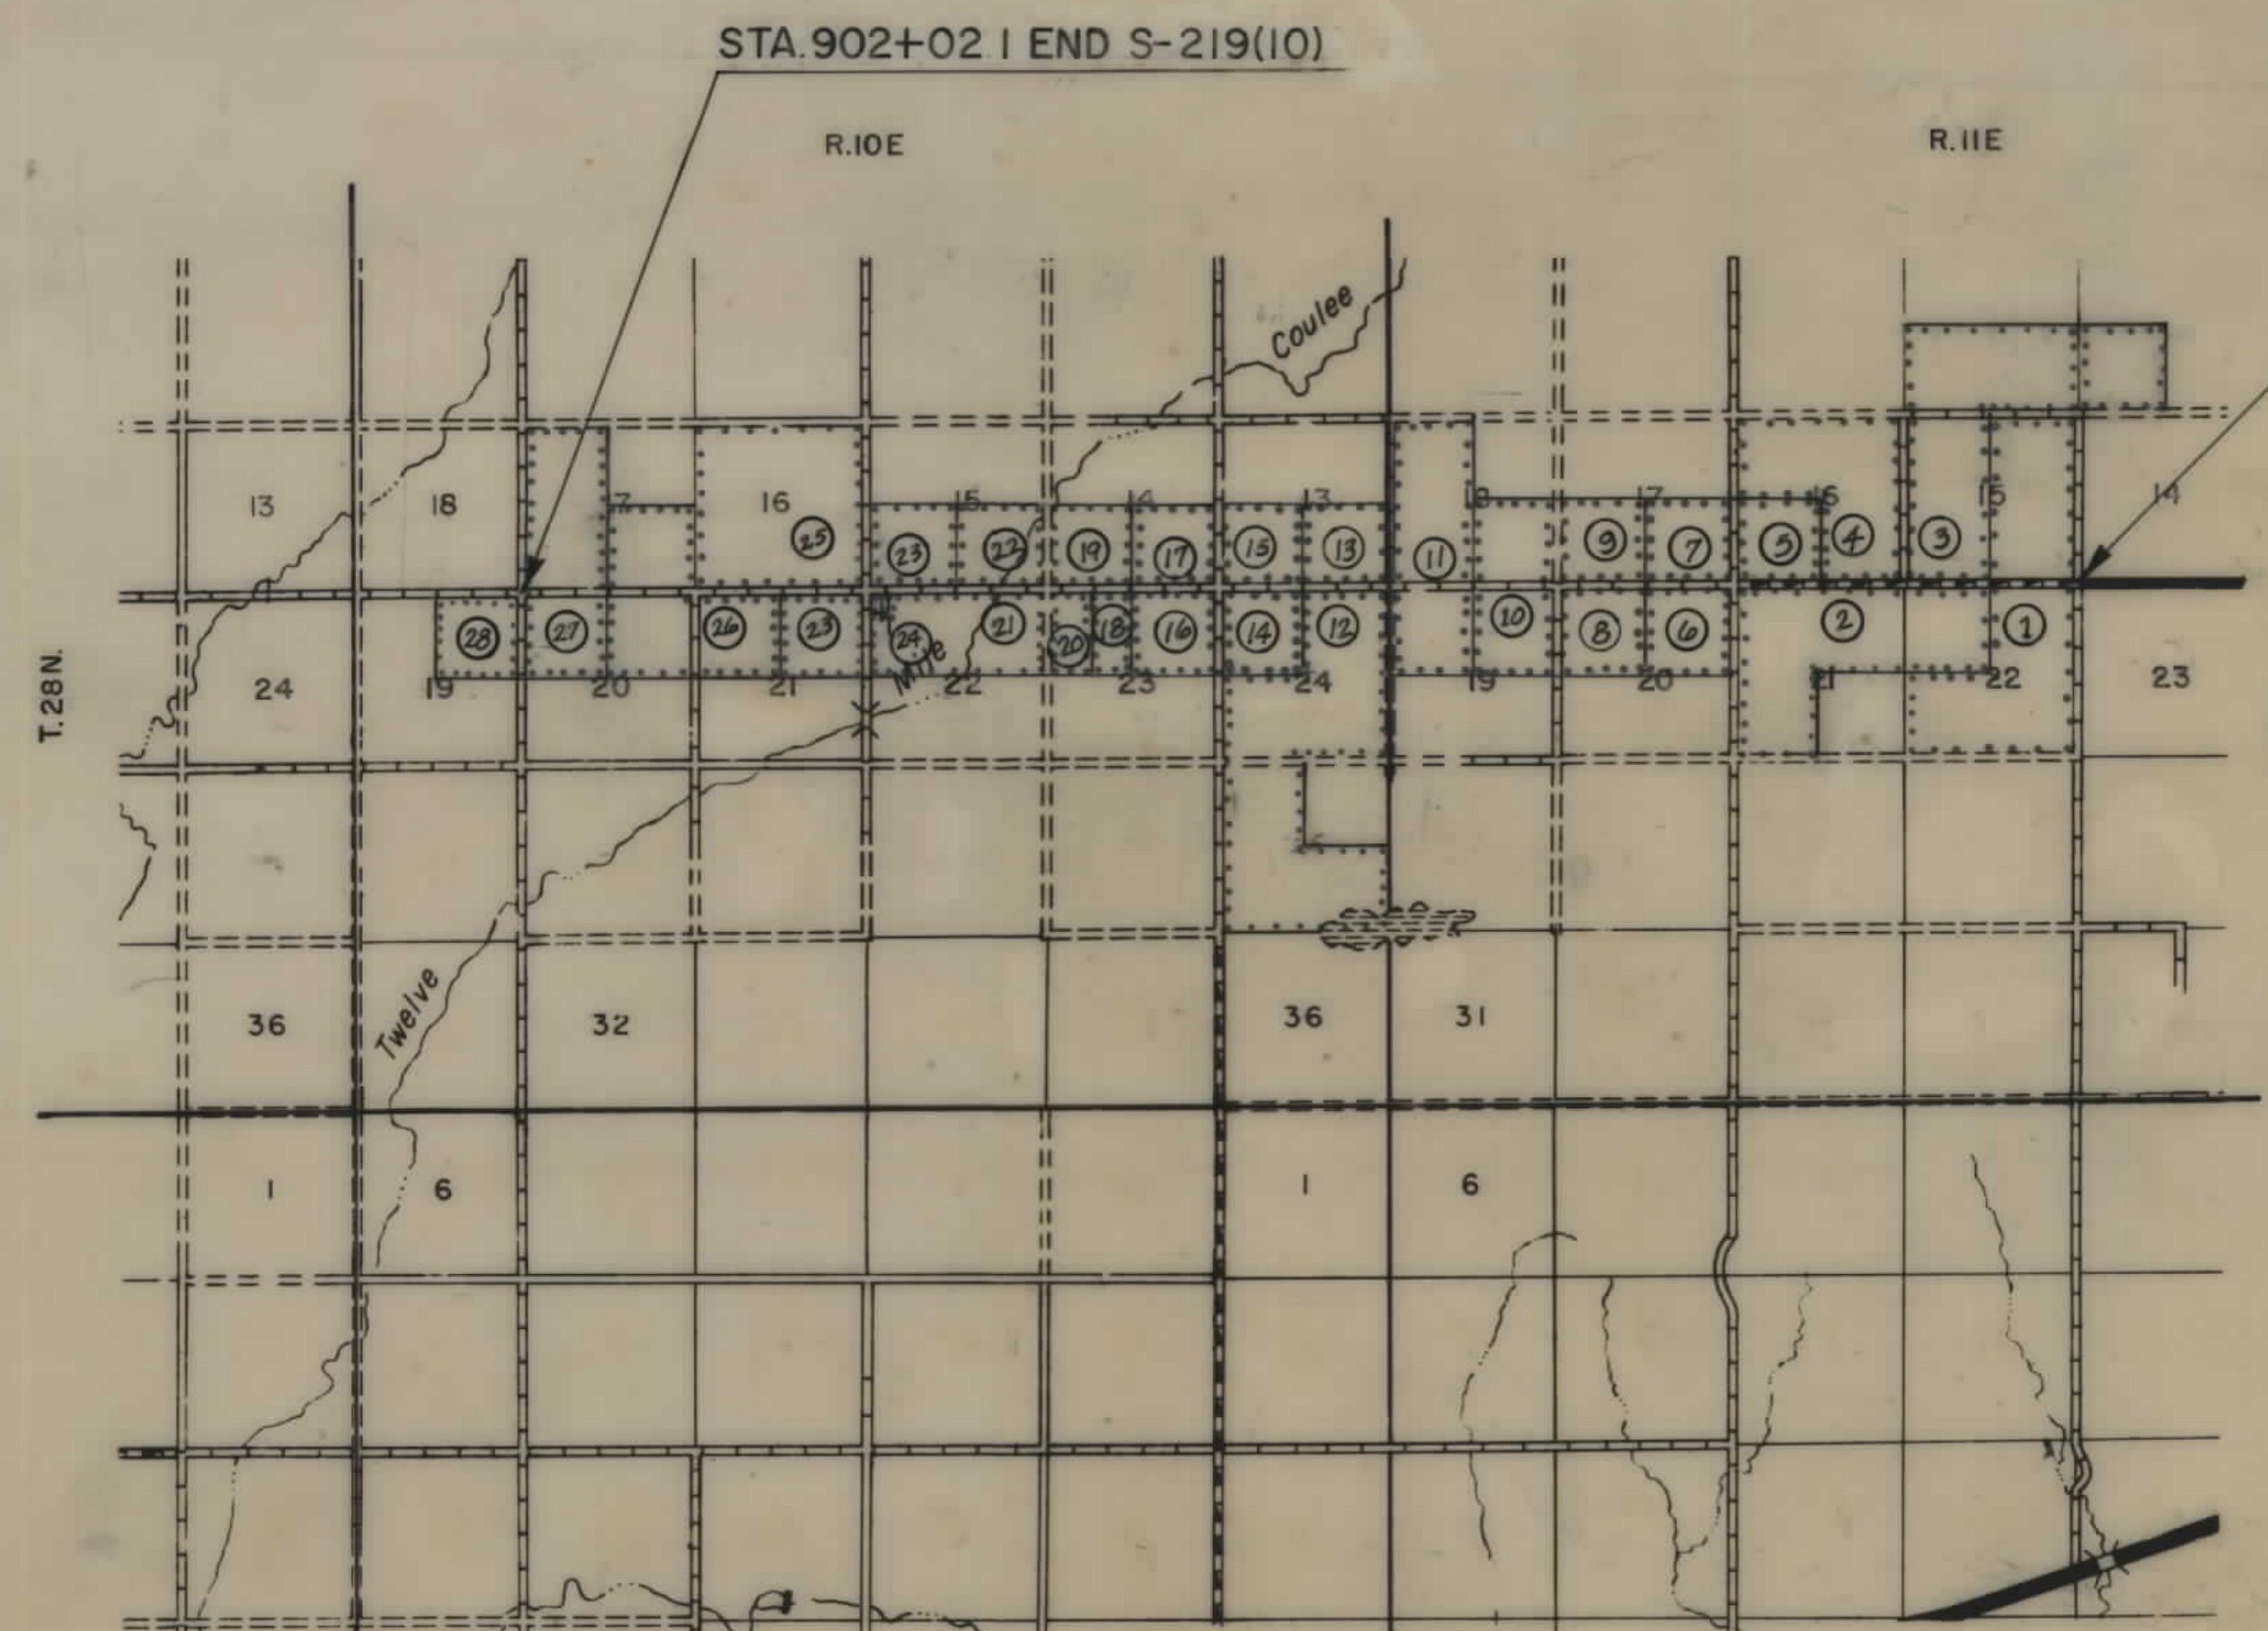


STA 422+19.6 BEG.
S-219(10)=
END S-219(4)

STATE HIGHWAY COMMISSION OF MONTANA	
APPROVED:	
<i>Lewis M. Chittim</i> STATE HIGHWAY ENGINEER	
U.S. DEPARTMENT OF TRANSPORTATION FEDERAL HIGHWAY ADMINISTRATION BUREAU OF PUBLIC ROADS	
APPROVED:	
DIVISION ENGINEER	DATE

STATE APPROVAL 5-21-70
10-1-70


OWNERSHIPS									
PARCEL	NAME	ADDRESS	TOTAL AREA	GROSS R/W AREA	P.T.W. AREA	AREA TO BE ACQUIRED	REMAINDER		CONST. PERMIT AREA
							LEFT	RIGHT	
6	SHIRLEY BAHNMILLER, 1/3 INT. & 2/3 INT. TO B.D. BAHNMILLER, R.R. BAHN-MILLER & C.F. BAHNMILLER	KOLIN, MONTANA	160.0 AC.	2.8 AC.	1.8 AC.	1.0 AC.	157.2 AC.		
7	WILLIAM W. & LULU M. WORKS	FORT BENTON, MONTANA	160.0 AC.	5.7 AC.	1.8 AC.	3.9 AC.		154.3 AC.	
8	HELEN M. TESTER	BIG SANDY, MONTANA	SEE	SHEET	#	8			
9	CARMEN D. WILSON	5943 WALNUT GROVE AVE., SANGABRIEL, CALIFORNIA	"	"	"	"			

FED. ROAD DIST. NO.	STATE OF	FED. AID PROJECT NUMBERS		STATE NO.	SHEET NO.	TOTAL SHEETS
		CONST. NO.	R/W NO.			
8	MONTANA		S 219 (10)	3219-10	7	18

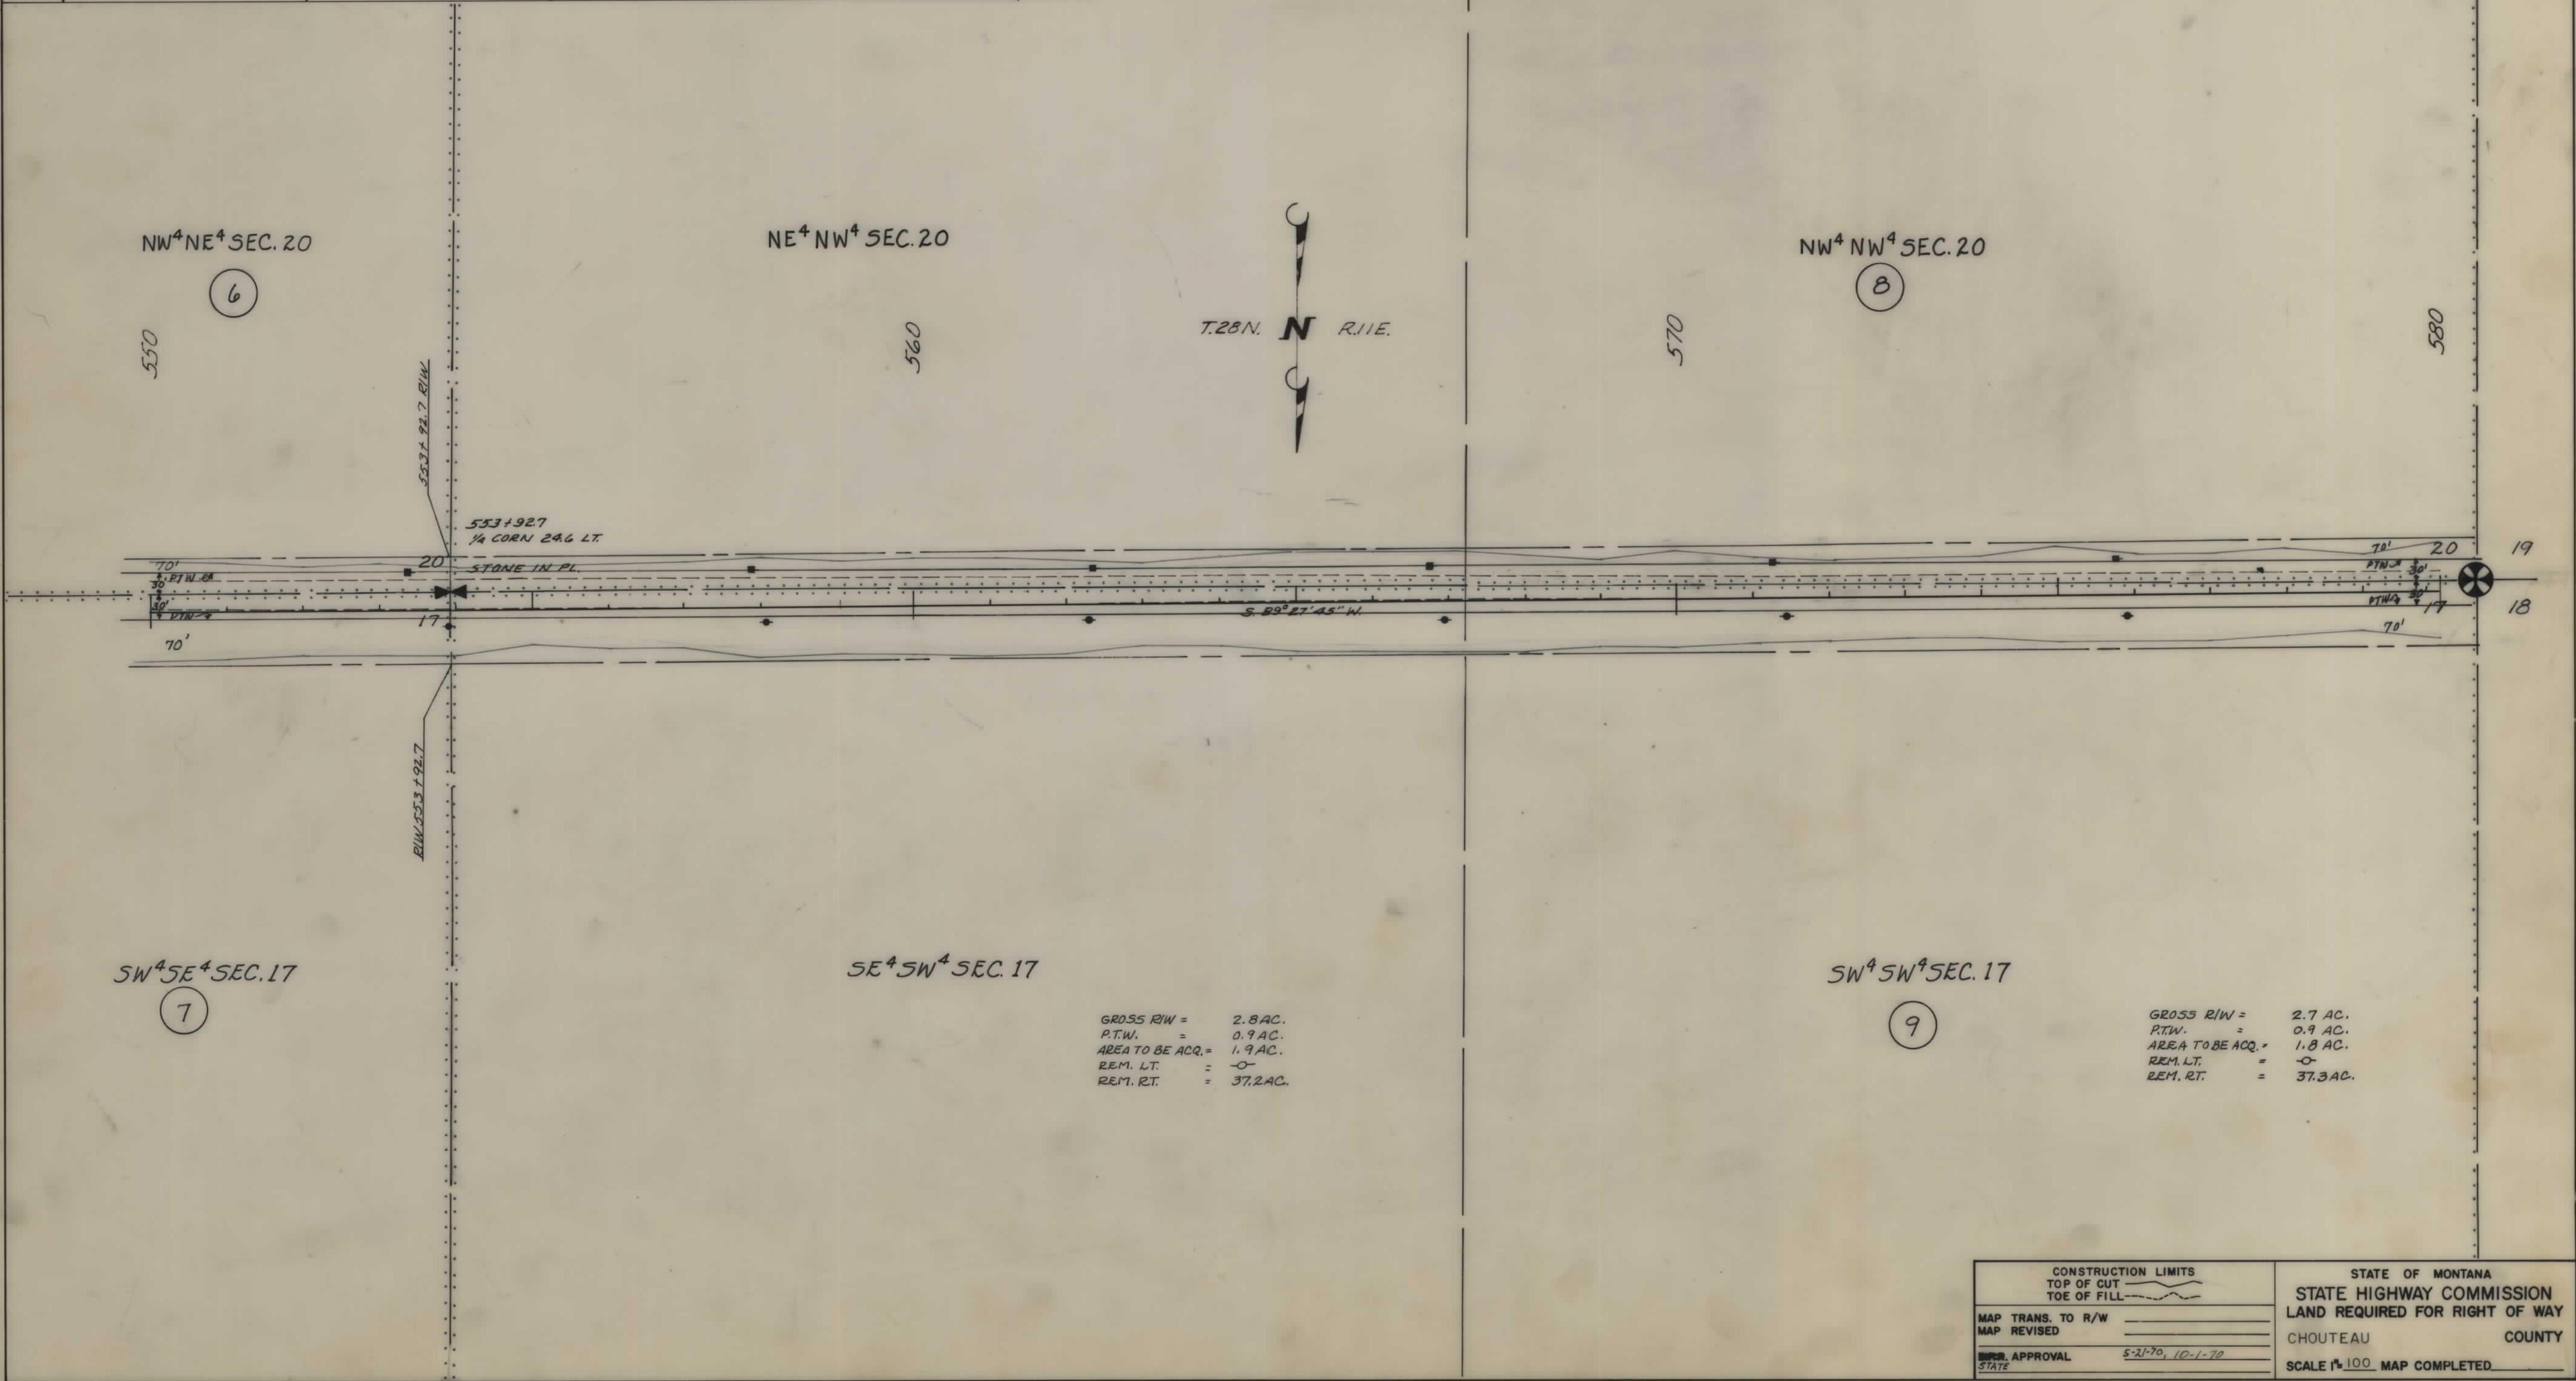

OWNERSHIPS									
PARCEL	NAME	ADDRESS	TOTAL AREA	GROSS R/W AREA	P.T.W. AREA	AREA TO BE ACQUIRED	REMAINDER		CONST. PERMIT AREA
							LEFT	RIGHT	
14	ADELL V. MYERS	BIG SANDY, MONTANA	160.0 AC.	3.1 AC.	1.8 AC.	1.3 AC.	156.7 AC.		
15	ADELL V. MYERS, MAXINE A.								
16	PATERA, MILDRED A. SAMUELSON	" " "	160.0 AC.	5.3 AC.	1.8 AC.	3.5 AC.		159.7 AC.	
17	MAXINE A. PATERA	" " "	SEE	SHEET	#	12			
17, 18	LAWRENCE K. & ADELL V. MYERS	" " "	"	"	"	"			
17 & 18	LAWRENCE K. & ADELL V. MYERS	" " "	"	"	"	"			

FED. ROAD DIST. NO.	STATE OF	FED. AID PROJECT NUMBERS		STATE NO.	SHEET NO.	TOTAL SHEETS
		CONST. NO.	R/W NO.			
8	MONTANA		S 219 (10)	3219-10	11	18

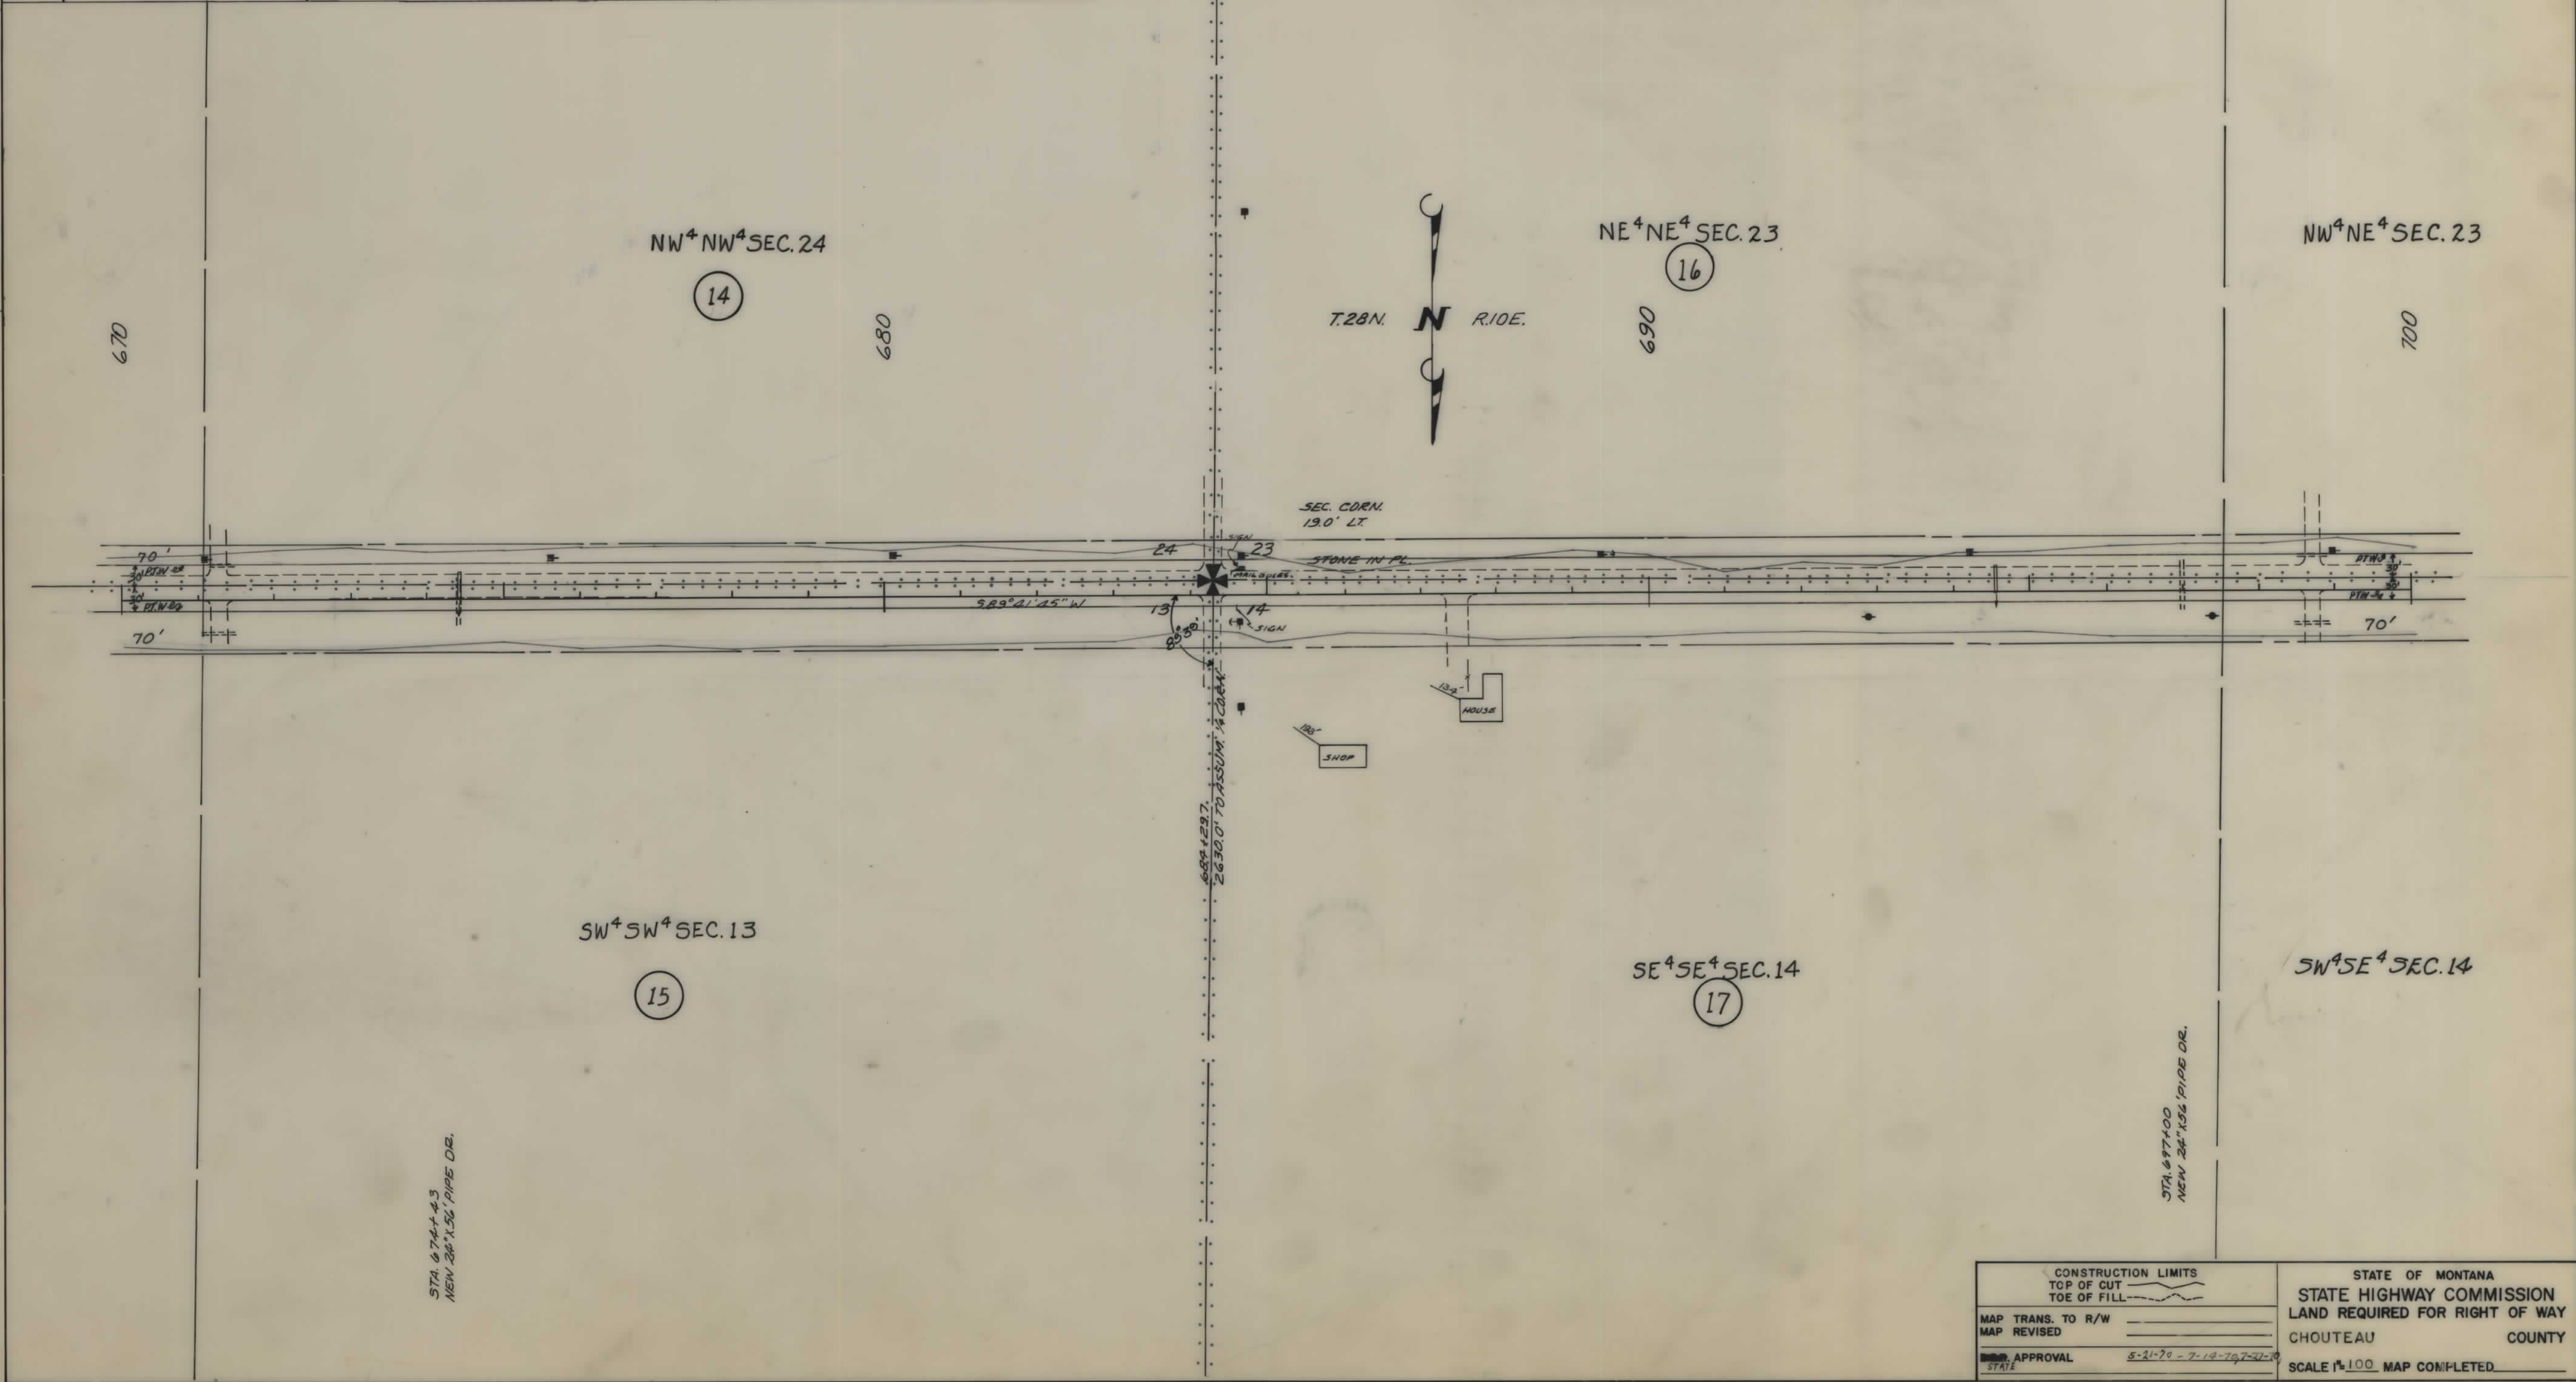

CONSTRUCTION LIMITS		STATE OF MONTANA	
TOP OF CUT		STATE HIGHWAY COMMISSION	
TOE OF FILL		LAND REQUIRED FOR RIGHT OF WAY	
MAP TRANS. TO R/W		CHOUTEAU	COUNTY
MAP REVISED		SCALE 1"=100' MAP COMPLETED	
APPROVAL	5-21-70 - 7-19-70, 7-21-70		
STATE			

OWNERSHIPS									
PARCEL	NAME	ADDRESS	TOTAL AREA	GROSS R/W AREA	P.T.W. AREA	AREA TO BE ACQUIRED	REMAINDER		CONST. PERMIT AREA
							LEFT	RIGHT	
16	MAXINE A. PETERA	BIG SANDY, MONTANA	160.0 AC.	3.3 AC.	1.8 AC.	1.5 AC.	156.7 AC.		
17	LAWRENCE K. & ADELL V. MYERS	" " "		5.2 AC.	1.8 AC.	3.4 AC.			
18	LAWRENCE K. & ADELL V. MYERS	" " "		1.8 AC.	0.9 AC.	0.9 AC.			
19	OLE HAAKENSEN, (ET. AL.) C/D TO	" " "							
	RUDDOLPH & EARLINE HAAKENSEN	" " "	SEE	SHEET	#	13			
20	ANNIE REICHELT	" " "	"	"	"	"			
17 & 18	LAWRENCE K. & ADELL V. MYERS	" " "	2.40 AC	7.0 AC	2.7 AC	4.3 AC	233.0 AC		

FED. ROAD DIST. NO.	STATE OF	FED. AID PROJECT NUMBERS		STATE NO.	SHEET NO.	TOTAL SHEETS
		CONST. NO.	R/W NO.			
8	MONTANA		S 219 (10)	3219-10	12	18

