

PLANS
NOT
TO
SCALE


PLAT	LOTS	OWNER	Address
1	All	Victor C. Cixby	Big Sandy, Mont
2	3-4-5-6	Ernest & Bernice Peterson	Big Sandy
2		Harley Hurd	Big Sandy
3	All	Jack Mahood Jr.	Big Sandy
4		Hill Electric Co.	HAYRE, Mont

FED. ROAD DIST. NO.	STATE	FED. AID PROJ. NO.	R/W NO.	SHEET NO.	TOTAL SHEETS
8	MONT.	S-219(2)	3219-02	1	8


STATION	POWER		TELEPHONE		TELEGRAPH		REMARKS
	LT.	RT.	LT.	RT.	LT.	RT.	
0+62	1						FOR CLEAR.
1+98	1						"
2+41					1	1	"
19+54		2					INCL. ONE GUY
21+50	2						" " "
36+49	1						GUY POLE - INCL. ONE GUY
113+52	1						INCL. ONE GUY - FOR CLEAR
130+91		2					"
239+52	2						" TWO GUYS - " "
248+20					1		" ONE GUY
263+21		3					"
332+79	1						"
369+35	2						"
TOTAL	10	8			1	1	

STATE OF MONTANA
STATE HIGHWAY COMMISSION
 LAND REQUIRED FOR RIGHT OF WAY
CHOUTEAU COUNTY
 SCALE 1" = 400' MAP APPROVED BY _____

DESCRIPTIONS WRITTEN BY _____
 DESCRIPTIONS CHECKED BY _____
 MAPS COMPLETED BY _____
 MAPS TO BUR. PUB. ROADS _____
 MAPS TO CONSTRUCTION _____

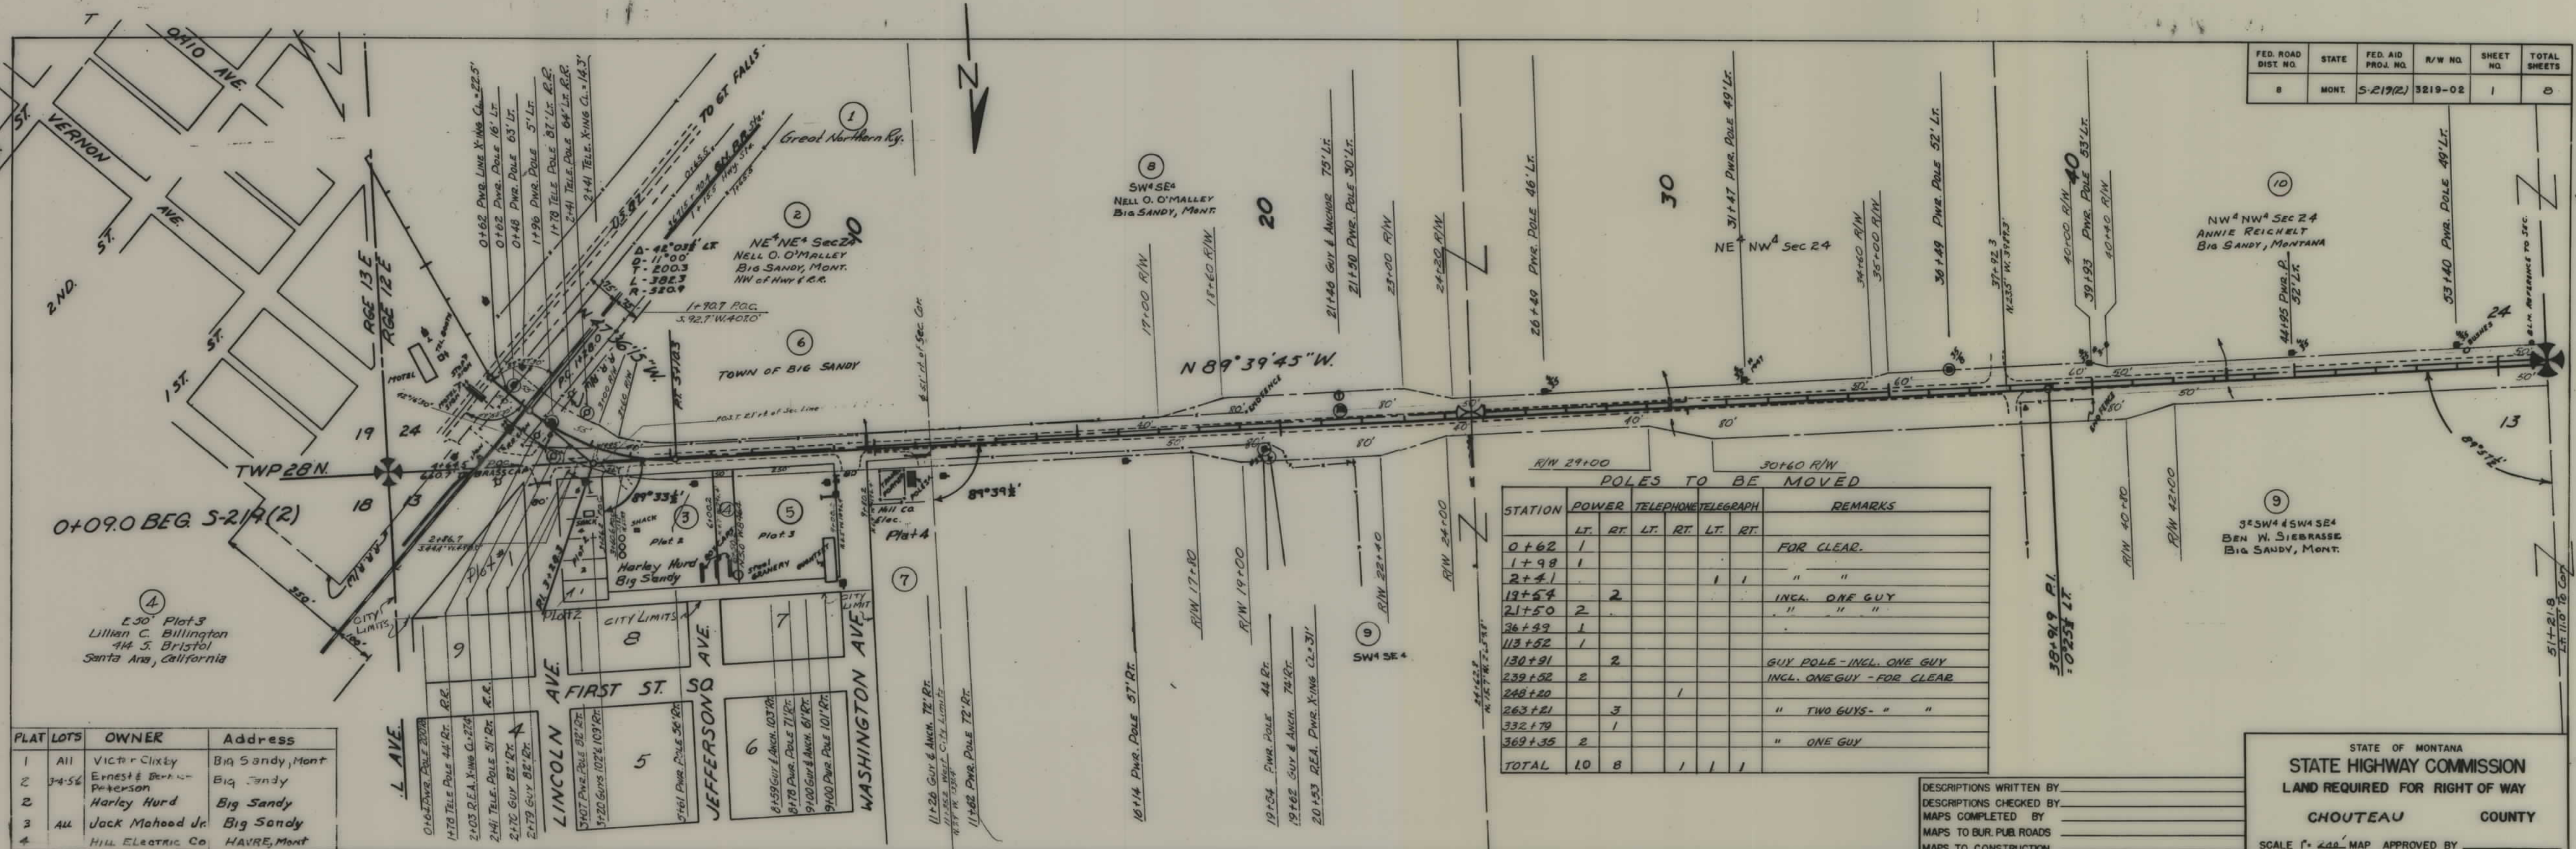


FED. ROAD DIST. NO.	STATE	FED. AID PROJ. NO.	R/W NO.	SHEET NO.	TOTAL SHEET
8	MONT.	5-219(2)	3219-02	2	8

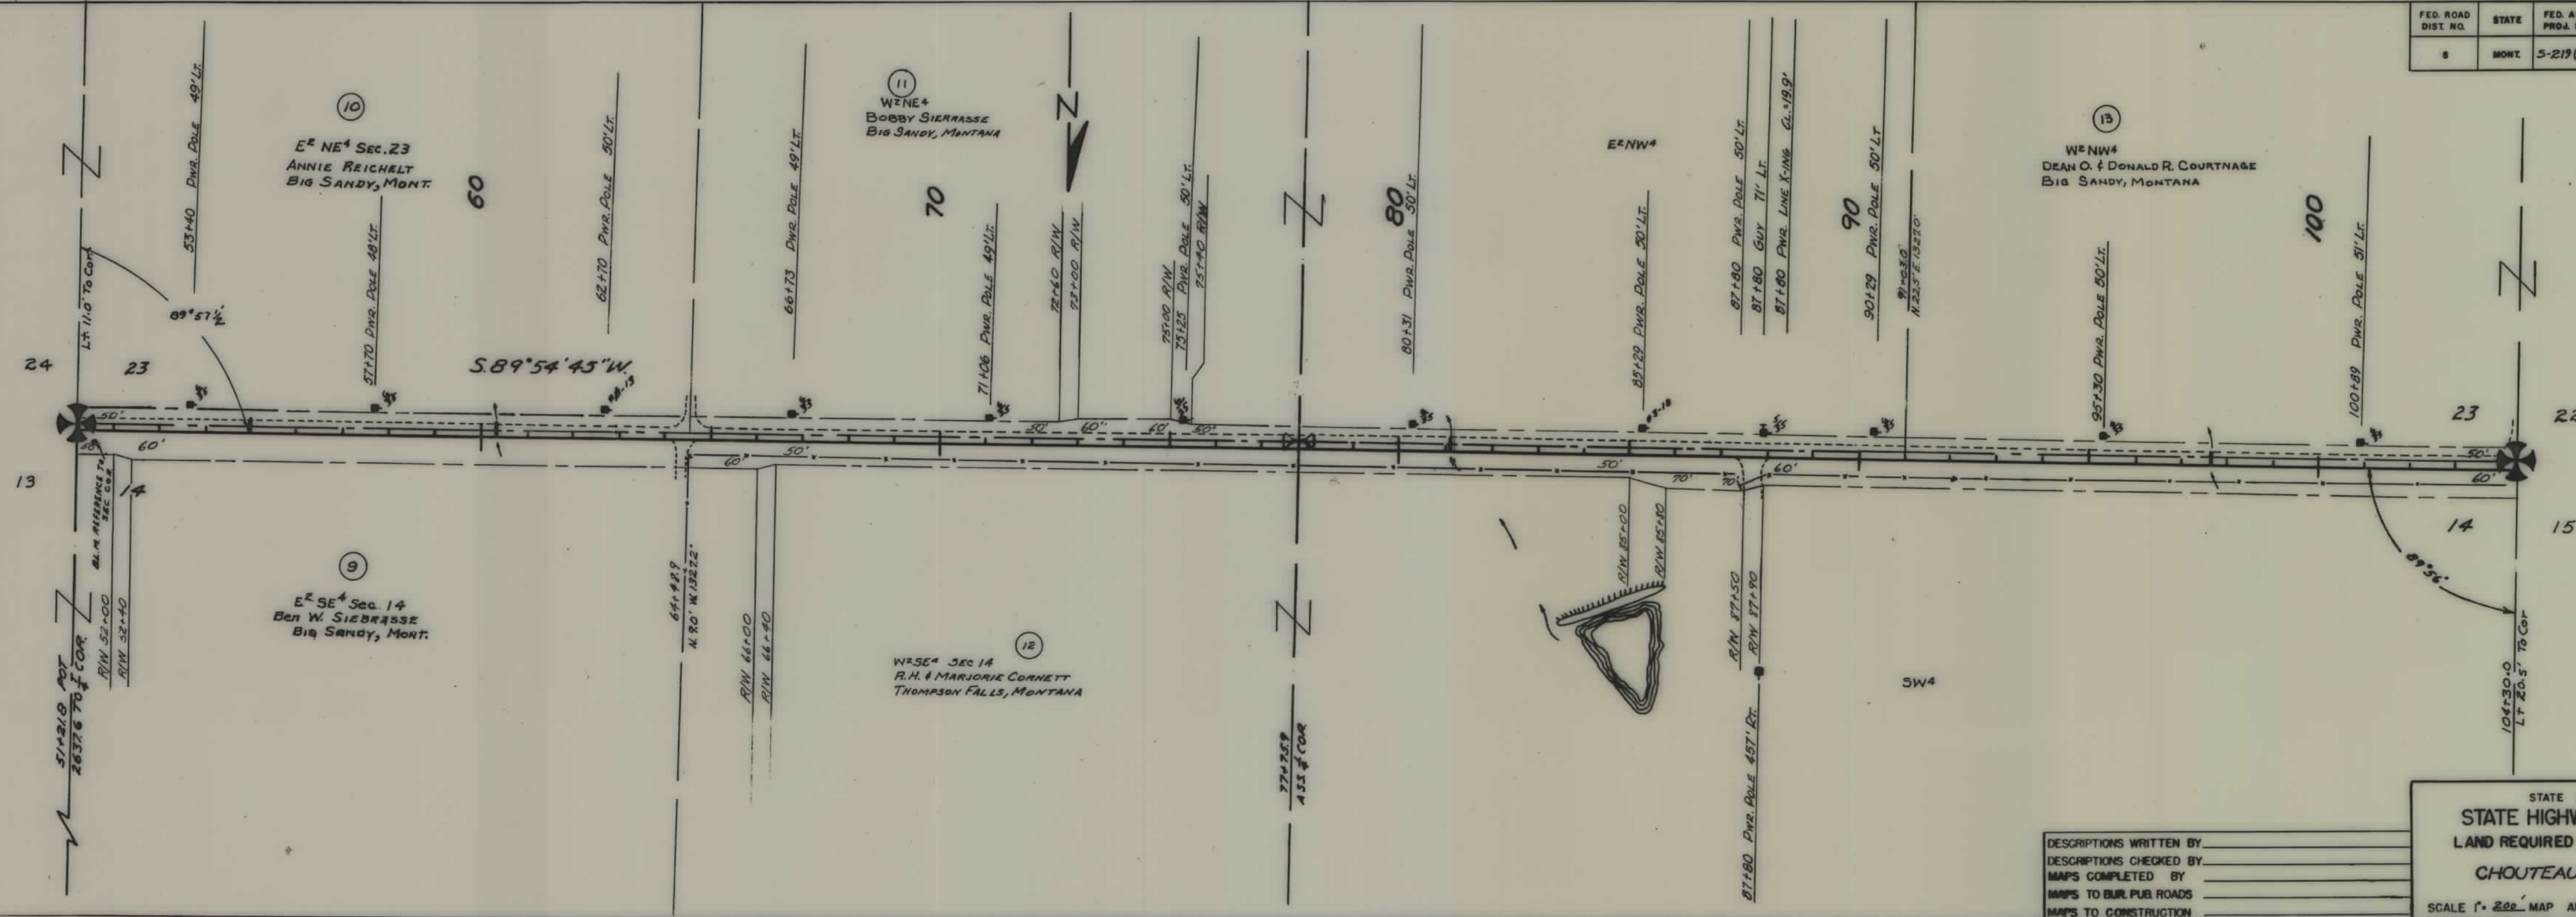

DESCRIPTIONS WRITTEN BY _____
 DESCRIPTIONS CHECKED BY _____
 MAPS COMPLETED BY _____
 MAPS TO BURL. PUB. ROADS _____
 MAPS TO CONSTRUCTION _____

STATE OF MONTANA
STATE HIGHWAY COMMISSION
LAND REQUIRED FOR RIGHT OF WAY
CHOUTEAU COUNTY
SCALE 1" = 200' MAP APPROVED BY _____

FED. ROAD DIST. NO.	STATE	FED. AID PROJ. NO.	R/W NO.	SHEET NO.	TOTAL SHEETS
8	MONT.	S-219(2)	3219-02	3	8

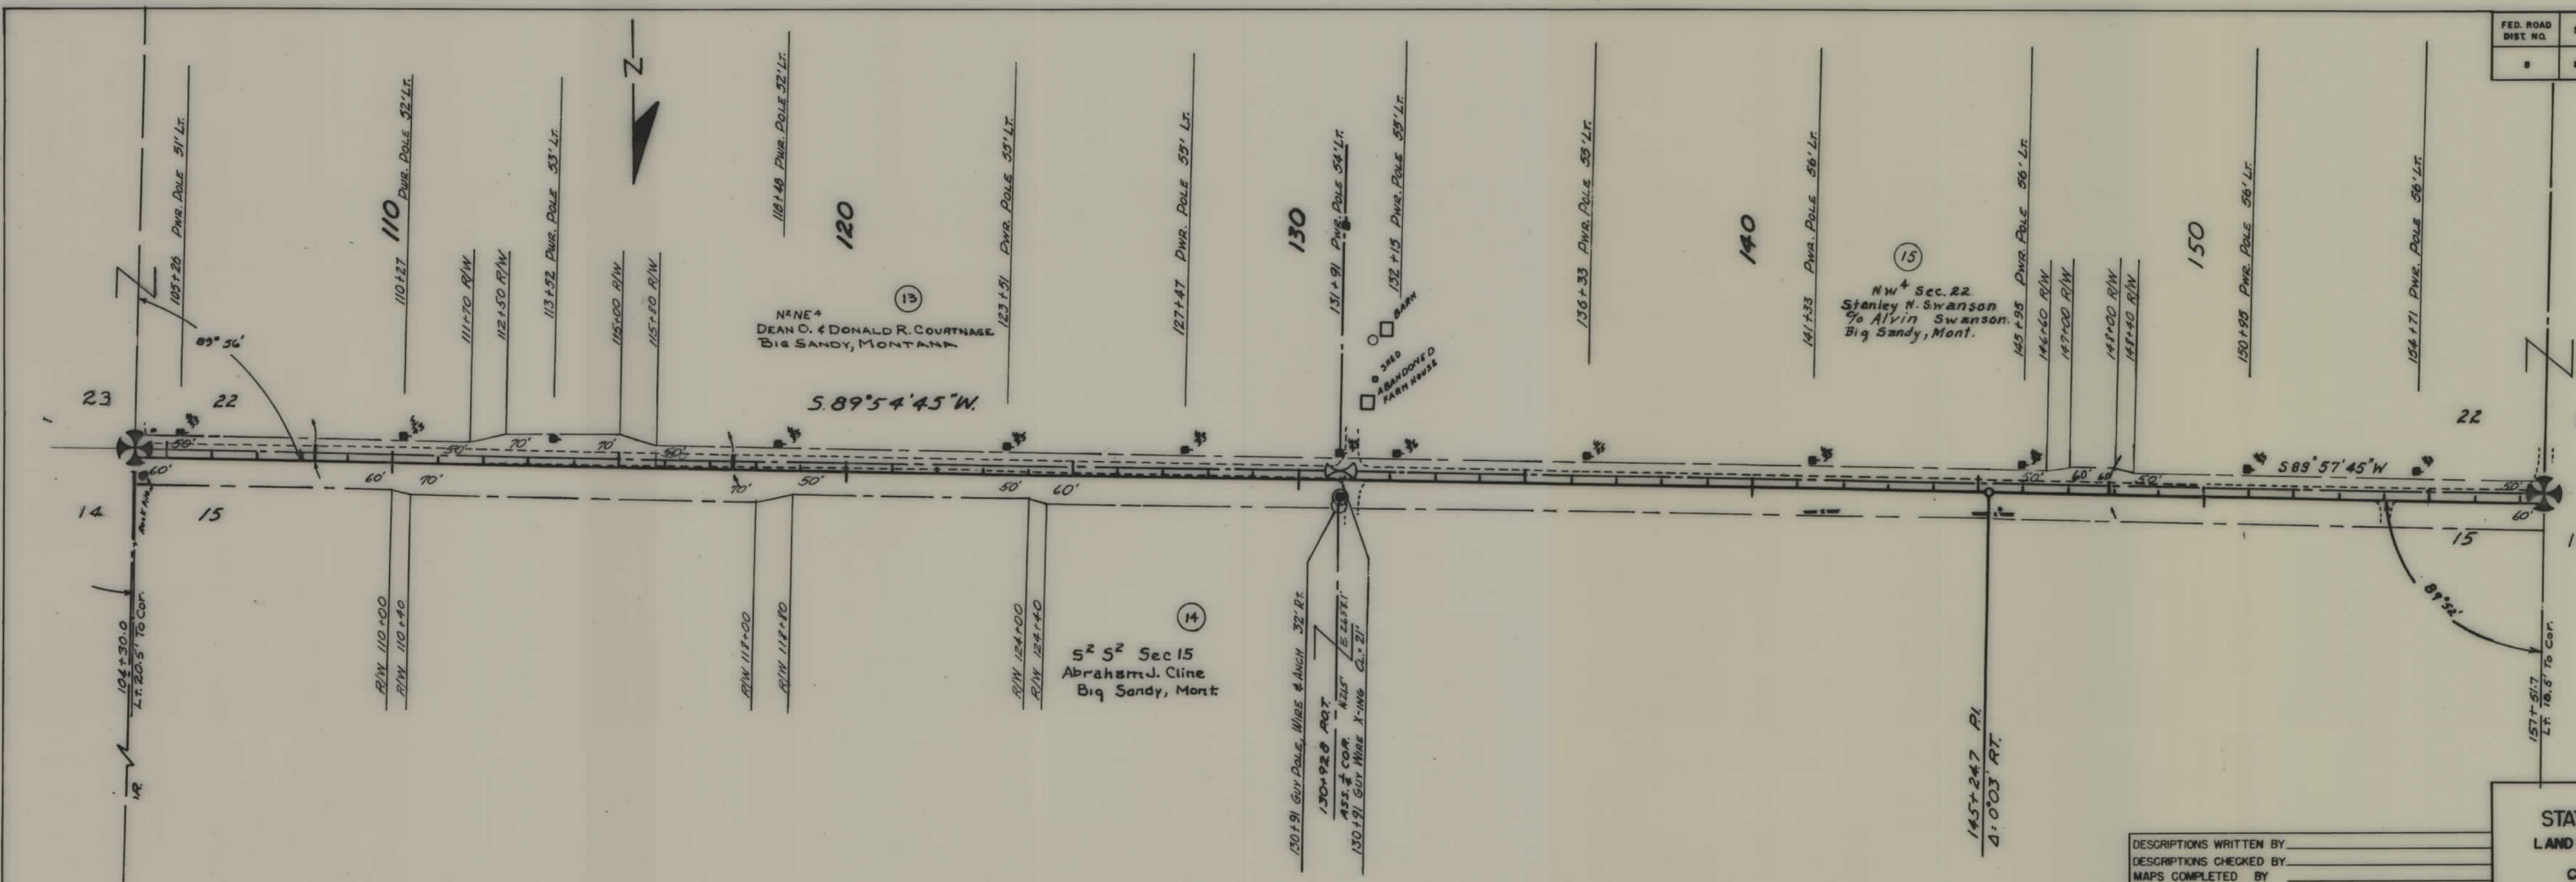

DESCRIPTIONS WRITTEN BY _____
 DESCRIPTIONS CHECKED BY _____
 MAPS COMPLETED BY _____
 MAPS TO BUR. PUB. ROADS _____
 MAPS TO CONSTRUCTION _____


STATE OF MONTANA

STATE HIGHWAY COMMISSION

LAND REQUIRED FOR RIGHT OF WAY

CHOUTEAU COUNTY

SCALE 1" = 200' MAP APPROVED BY _____

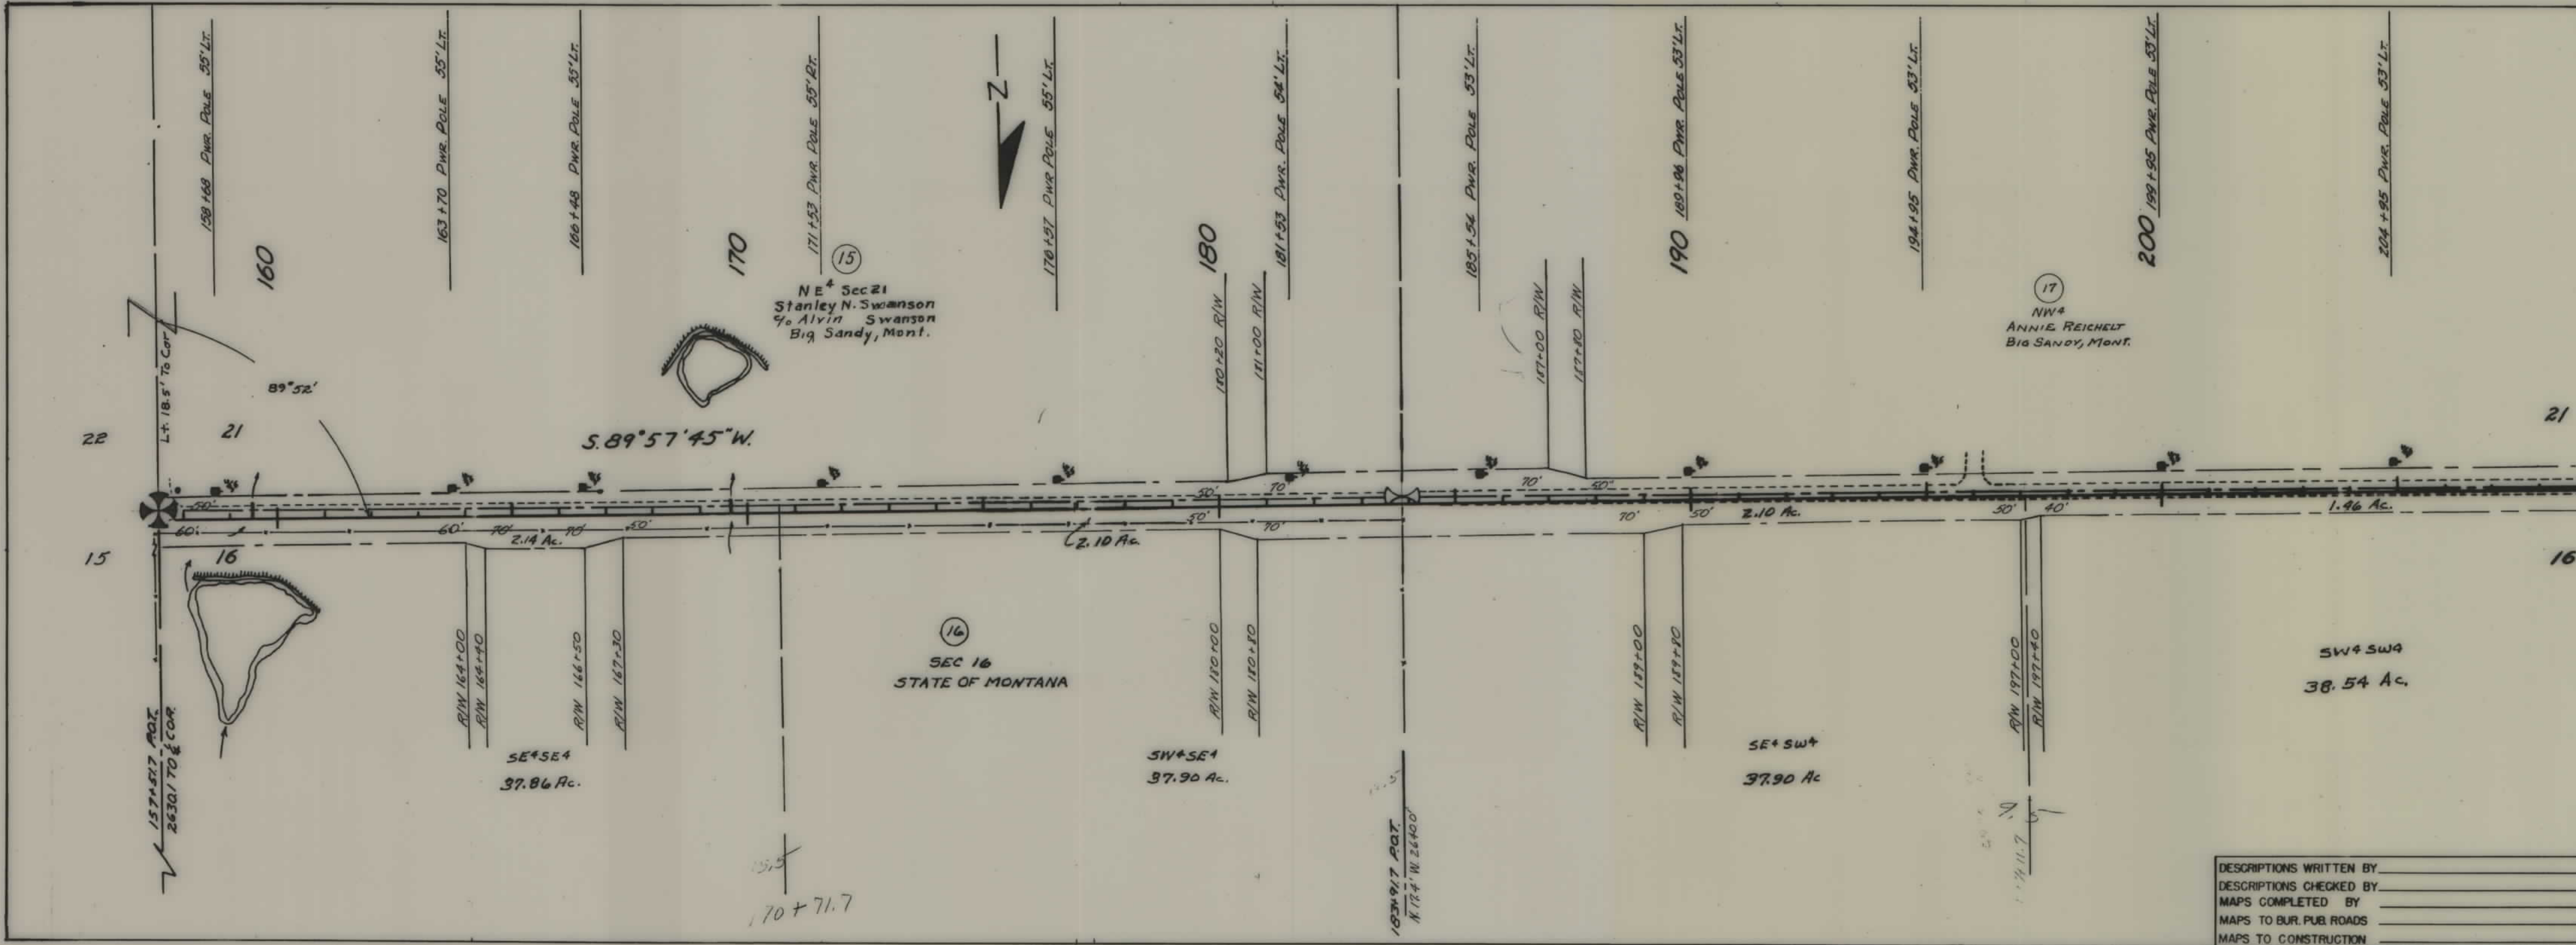


FED. ROAD DIST. NO.	STATE	FED. AID PROJ. NO.	R/W NO.	SHEET NO.	TOTAL SHEETS
8	MONT.	S-219(2)	3219-02	4	8

MS No. 224753-4-5-6-7-8
 Lab No. 224753-4-5-6-7-8
 George Livers
 RFD
 Troy, Montana
 Gravel at .05 per cubic yard

STATE OF MONTANA
 STATE HIGHWAY COMMISSION
 LAND REQUIRED FOR RIGHT OF WAY
 CHOUTEAU COUNTY

SCALE 1" = 200' MAP APPROVED BY _____

DESCRIPTIONS WRITTEN BY _____
 DESCRIPTIONS CHECKED BY _____
 MAPS COMPLETED BY _____
 MAPS TO BUR. PUB. ROADS _____
 MAPS TO CONSTRUCTION _____

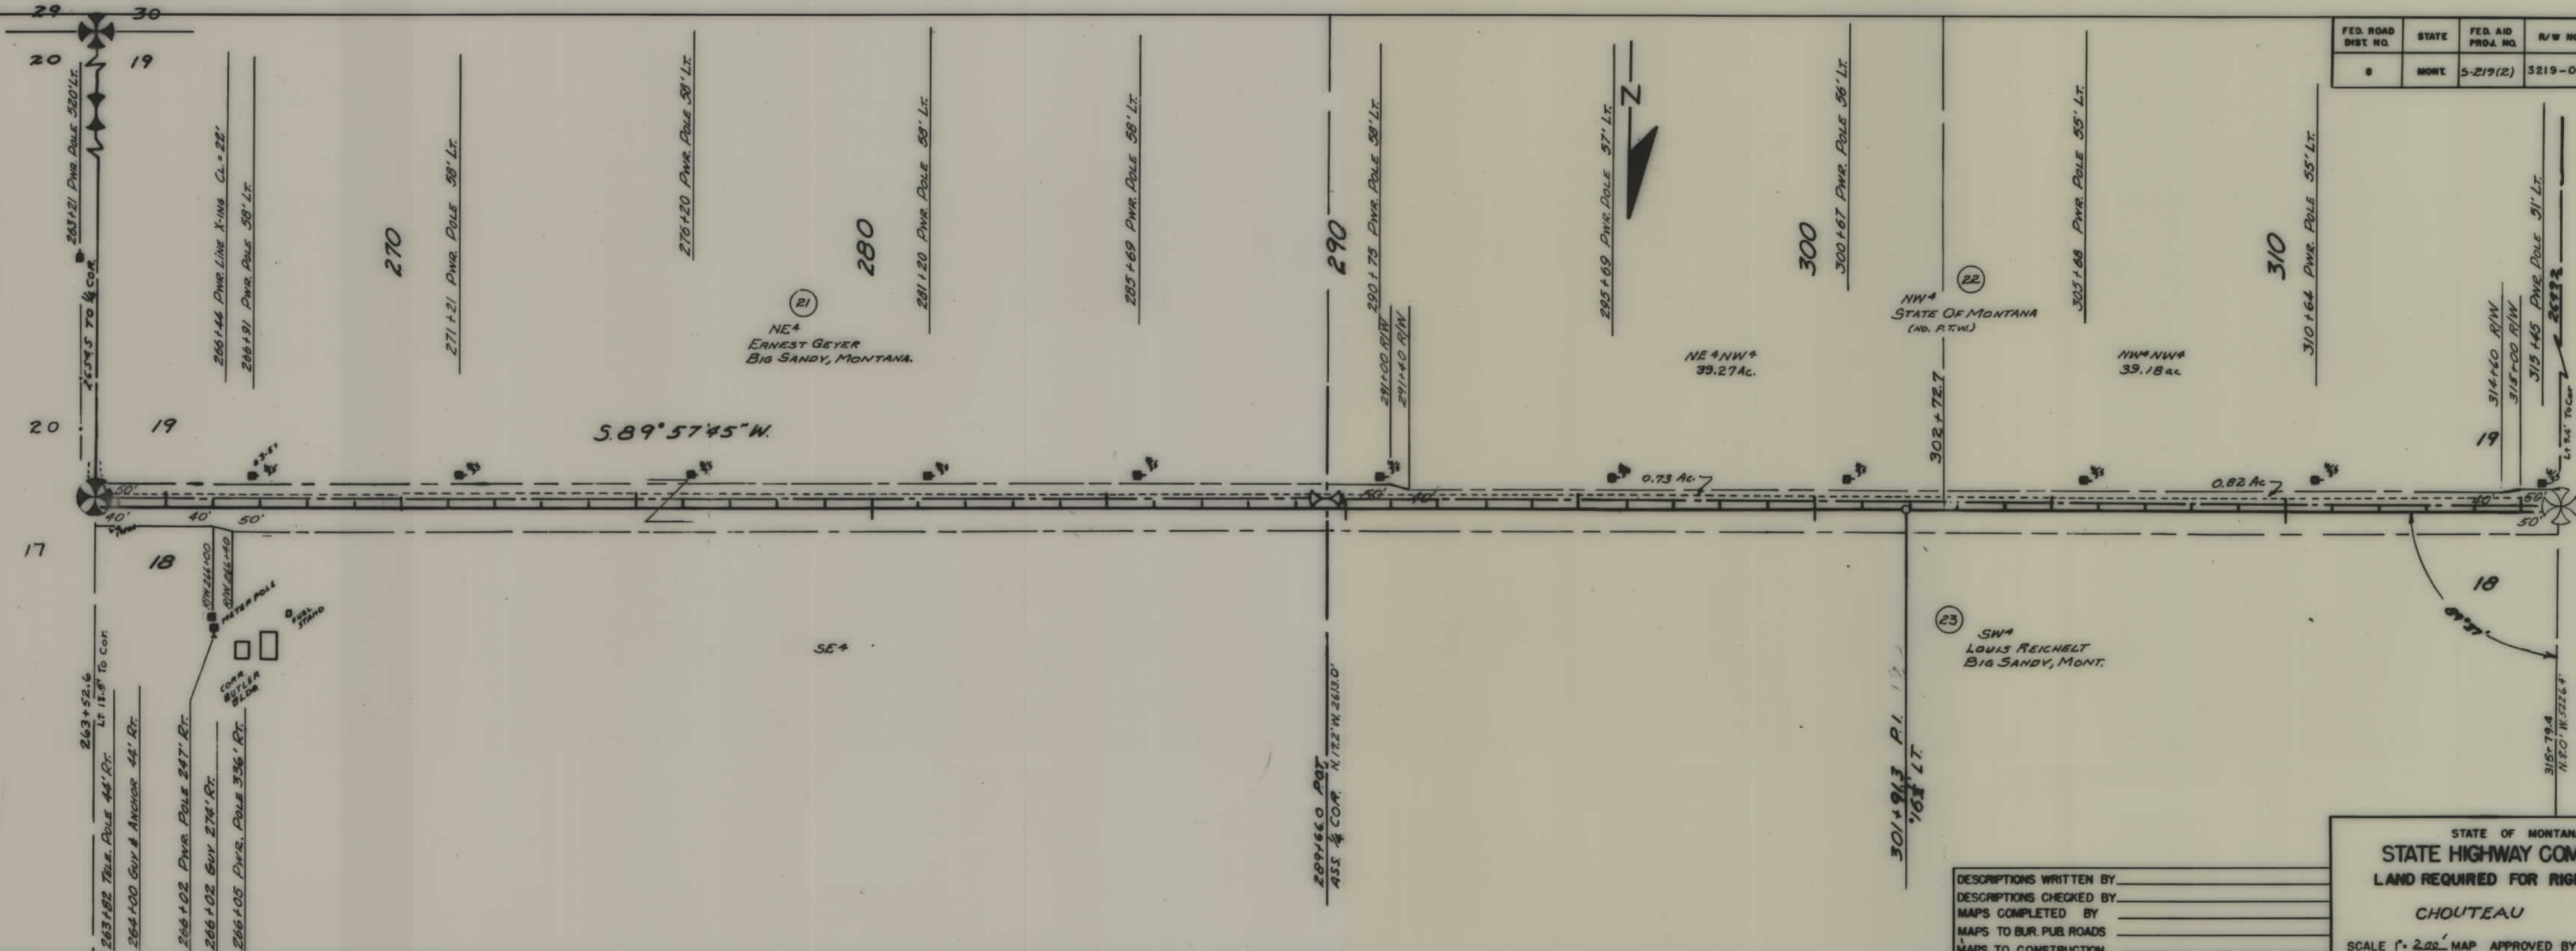


FED. ROAD DIST. NO.	STATE	FED. AID PROJ. NO.	R/W NO.	SHEET NO.	TOTAL SHEETS
8	MONT.	5-219(2)	3219-02	6	8

DESCRIPTIONS WRITTEN BY _____
DESCRIPTIONS CHECKED BY _____
MAPS COMPLETED BY _____
MAPS TO BUR. PUB. ROADS _____
MAPS TO CONSTRUCTION _____

STATE OF MONTANA
STATE HIGHWAY COMMISSION
LAND REQUIRED FOR RIGHT OF WAY
CHOUTEAU COUNTY

SCALE 1" = 200' MAP APPROVED BY _____

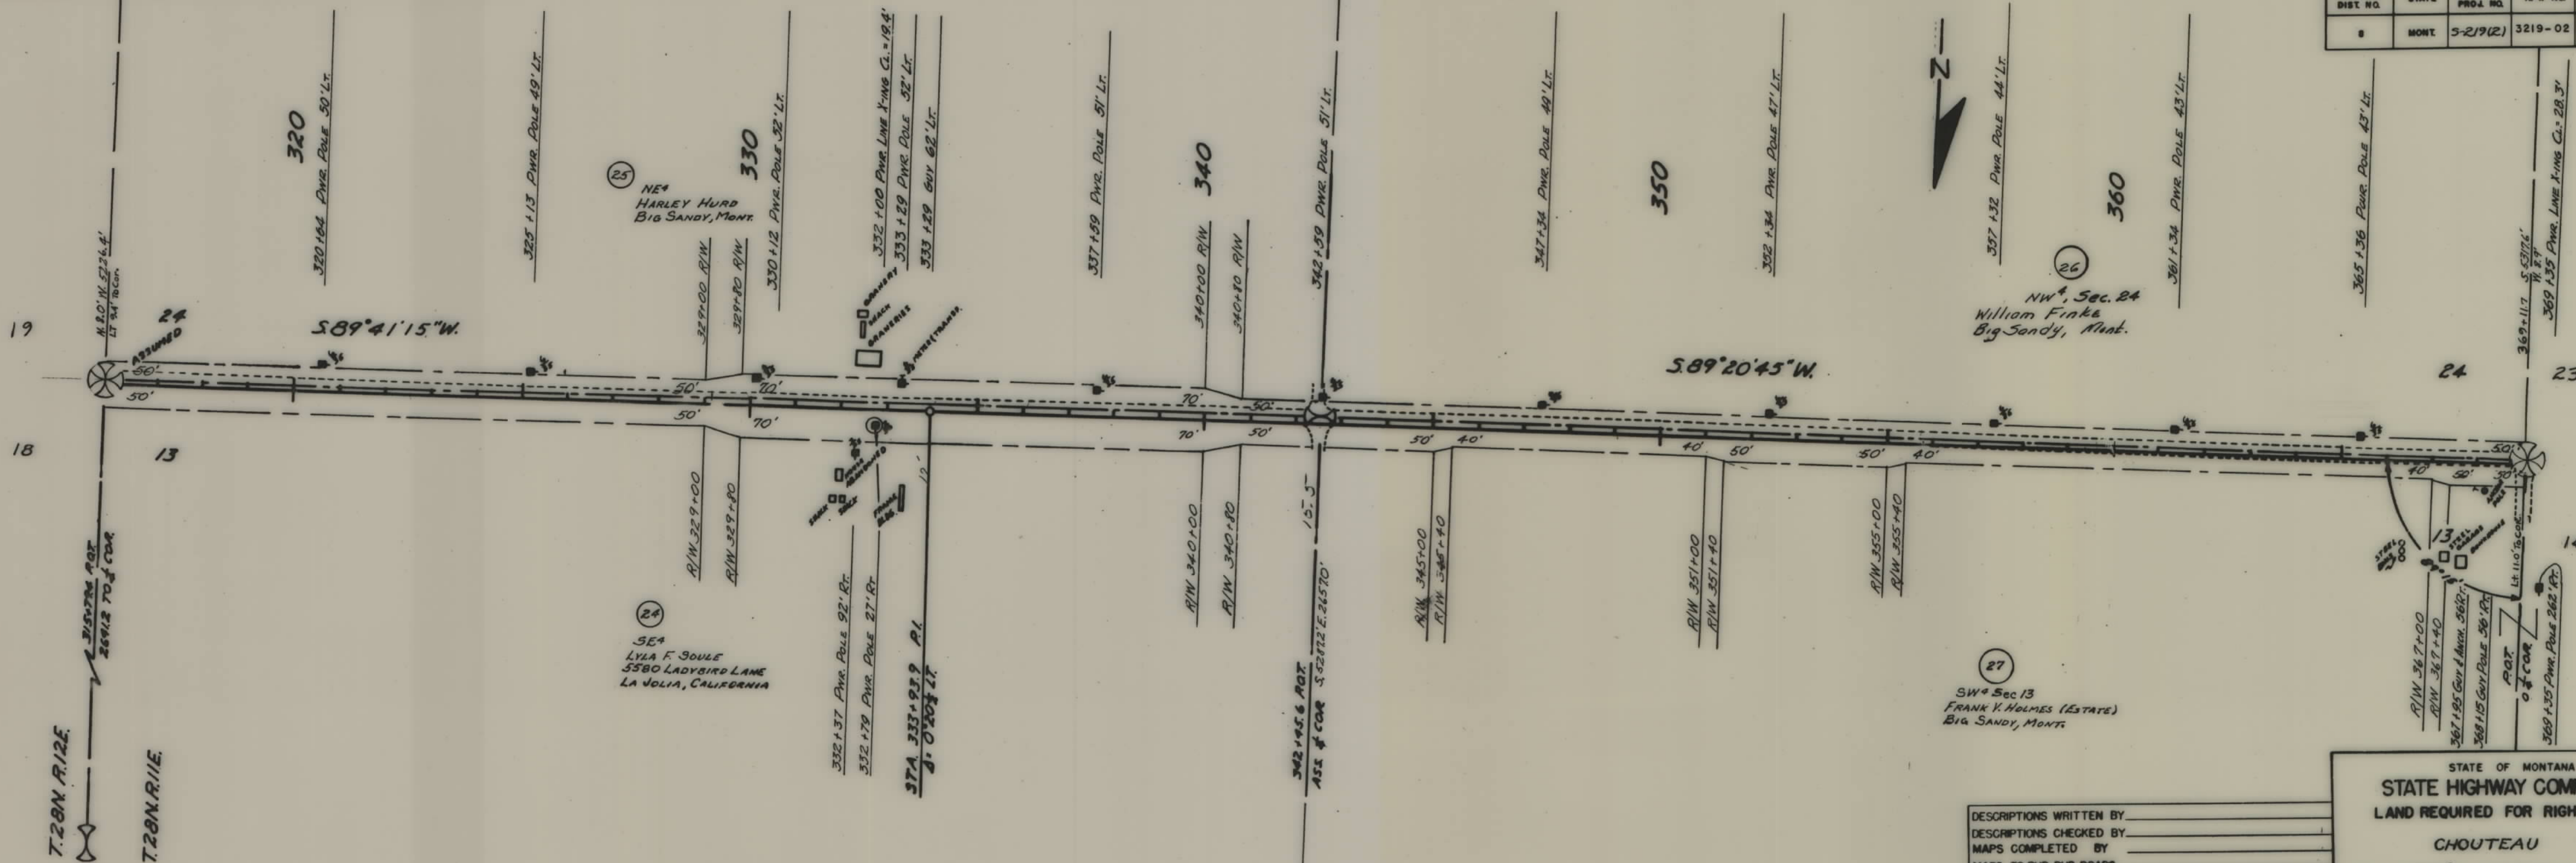

FED. ROAD DIST. NO.	STATE	FED. AID PROJ. NO.	R/W NO.	SHEET NO.	TOTAL SHEETS
8	MONT.	5-219(2)	3219-02	7	8

DESCRIPTIONS WRITTEN BY _____
 DESCRIPTIONS CHECKED BY _____
 MAPS COMPLETED BY _____
 MAPS TO BUR. PUB. ROADS _____
 MAPS TO CONSTRUCTION _____

STATE OF MONTANA
 STATE HIGHWAY COMMISSION
 LAND REQUIRED FOR RIGHT OF WAY
 CHOUTEAU COUNTY
 SCALE 1" = 200' MAP APPROVED BY _____

