


PLANS
NOT
TO
SCALE

FED. ROAD DIST. NO.	STATE	FED. AID PROJECT NUMBERS		STATE NO.	SHEET NO.	TOTAL SHEETS
		CONST. NO.	R/W NO.			
8	MONT.	W-6-FG 228 (16)	F-FG 228 (13)	1228-13	3	7

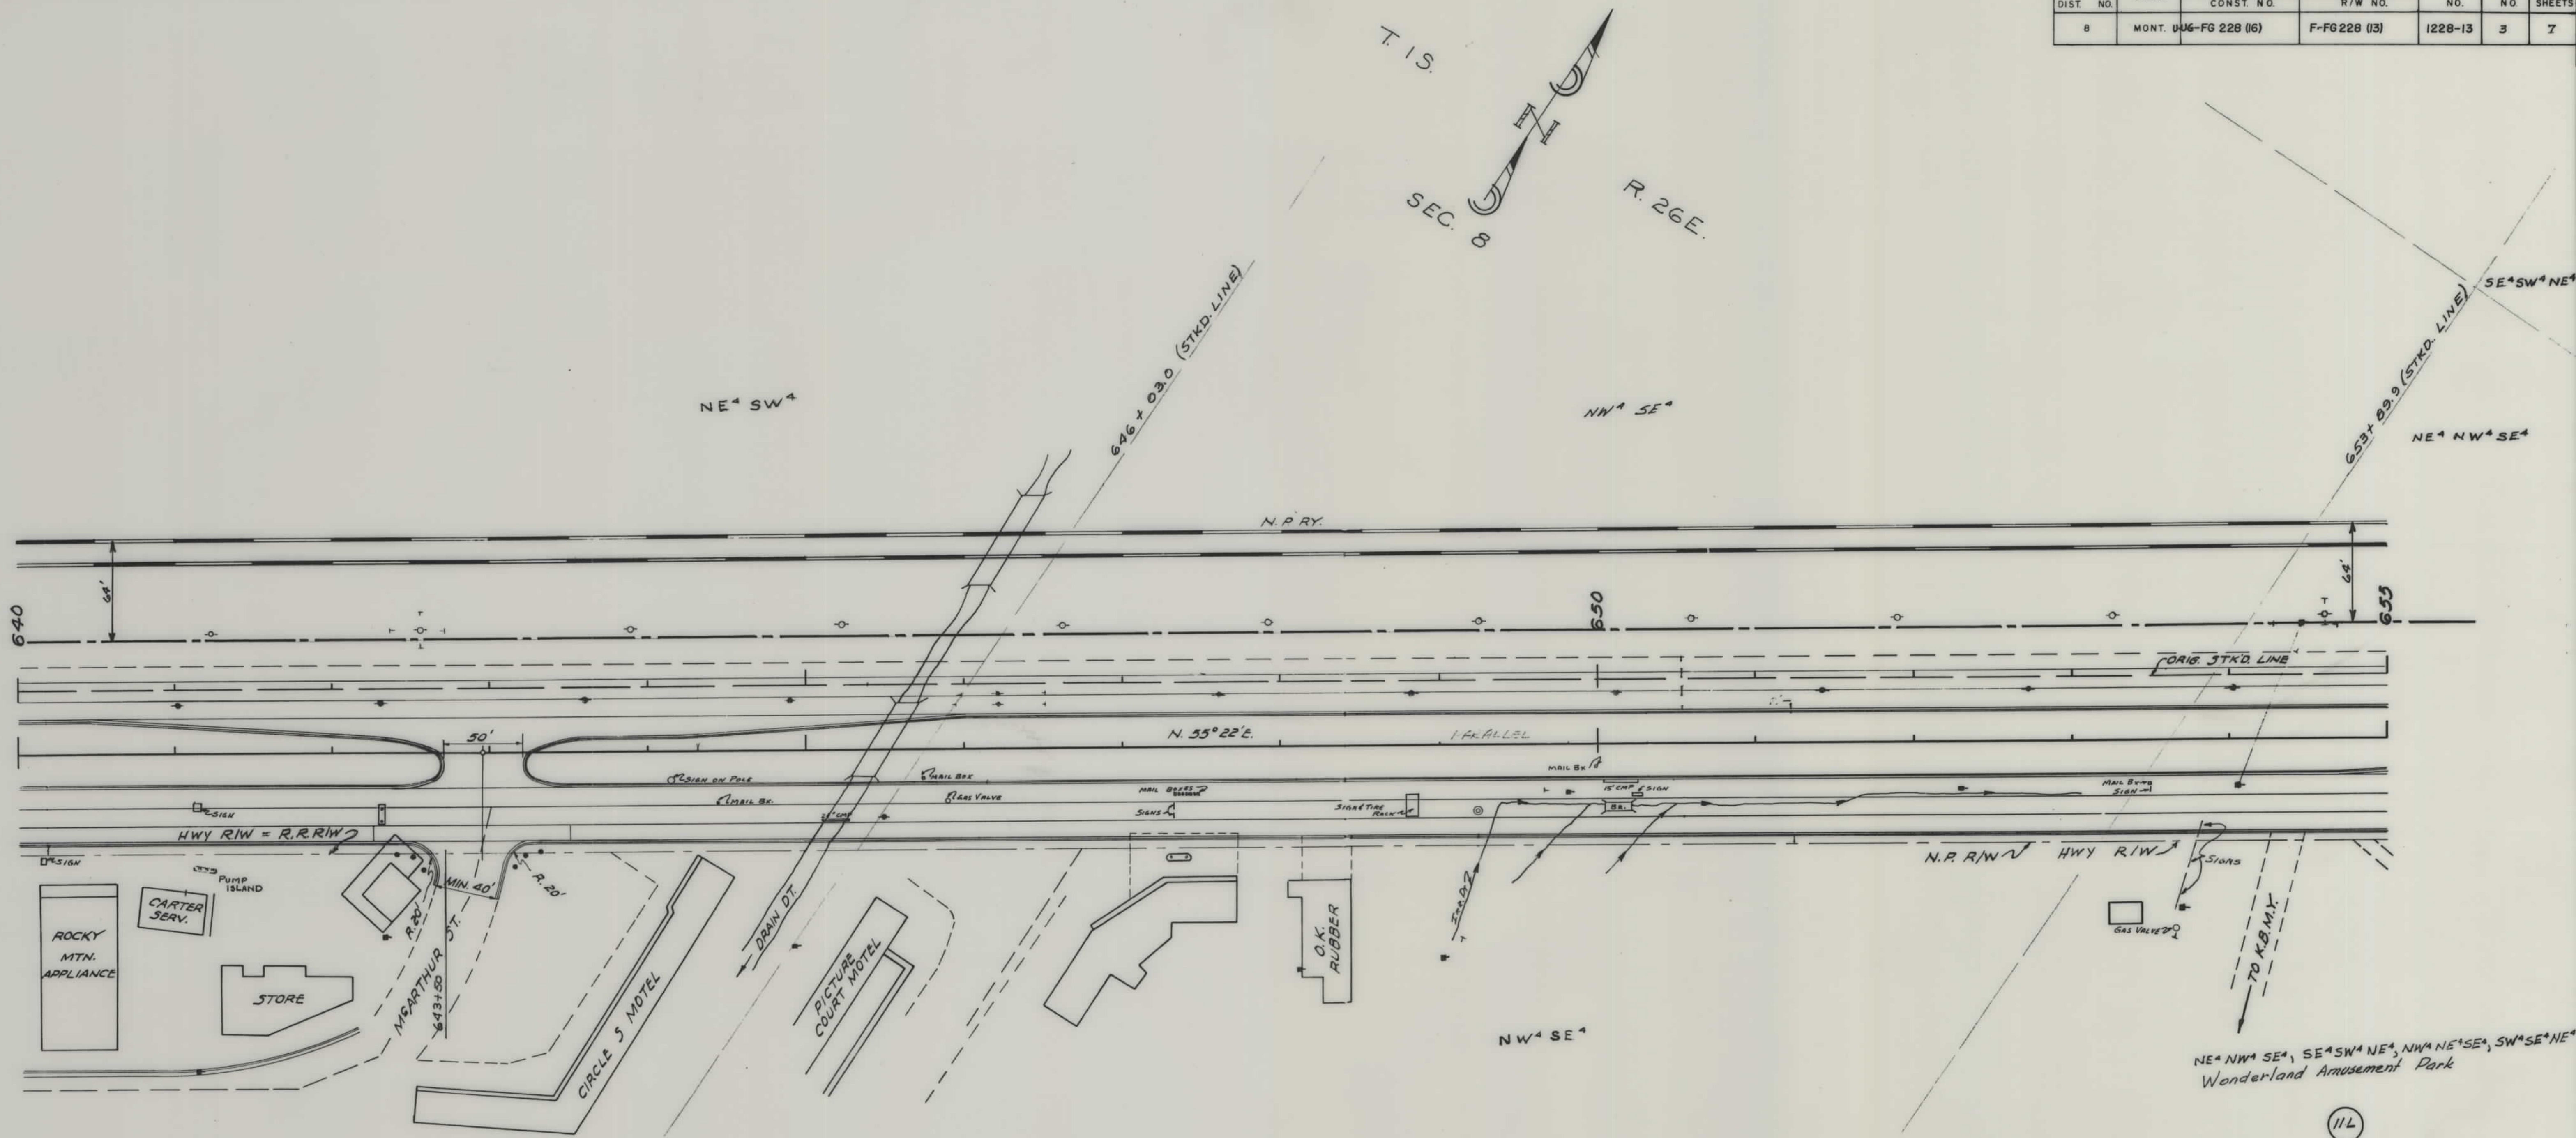


MAPS MADE 7-28-60
 MAPS REVISED _____
 MAPS TO BUR. PUB. ROADS _____
 MAPS COMPLETED _____


STATE OF MONTANA
 STATE HIGHWAY COMMISSION
 LAND REQUIRED FOR RIGHT OF WAY
 YELLOWSTONE COUNTY
 SCALE 1" = 50' MAP APPROVED BY _____

11L

FED. ROAD DIST. NO.	STATE	FED. AID PROJECT NUMBERS		STATE NO.	SHEET NO.	TOTAL SHEETS
		CONST. NO.	R/W NO.			
8	MONT.	WUG-FG 228 (16)	F-FG 228 (13)	1228-13	4	7

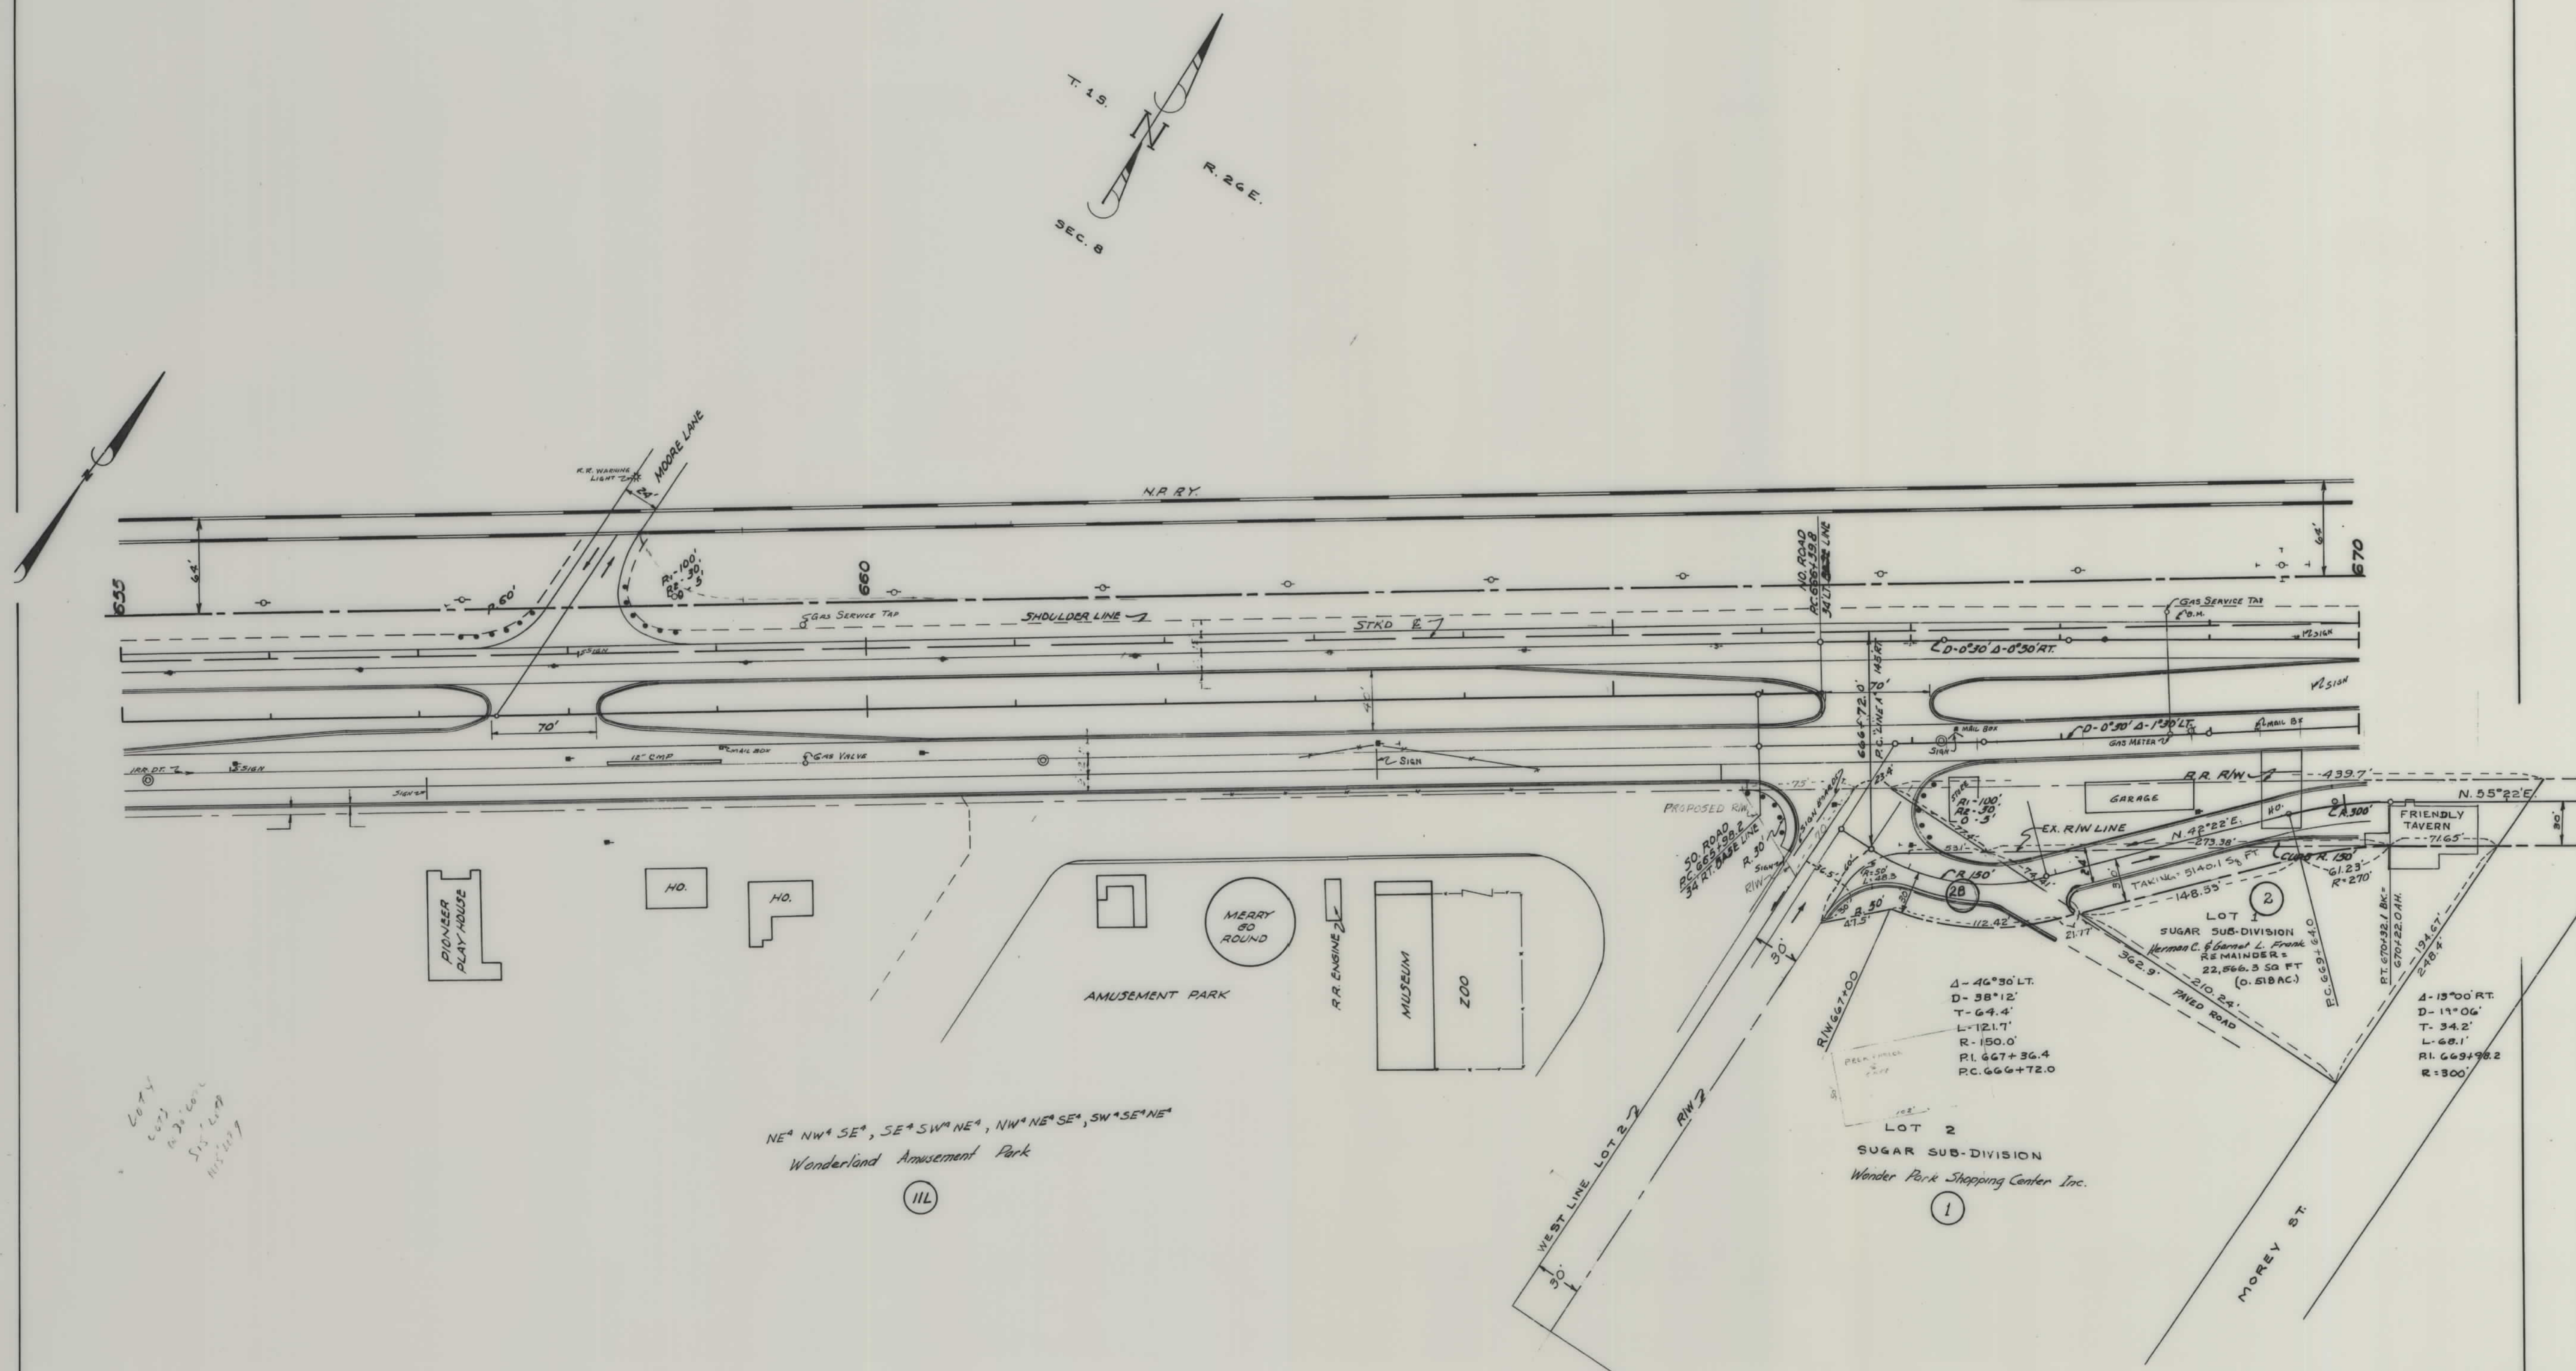

FED. ROAD DIST NO	STATE	FED AID PROJECT NUMBERS		STATE NO.	SHEET NO.	TOTAL SHEETS
		CONST NO.	R/W NO.			
8	MONT.	U-406 FG 228 (16)	F-FG 228 (3)	1228-13	5	7

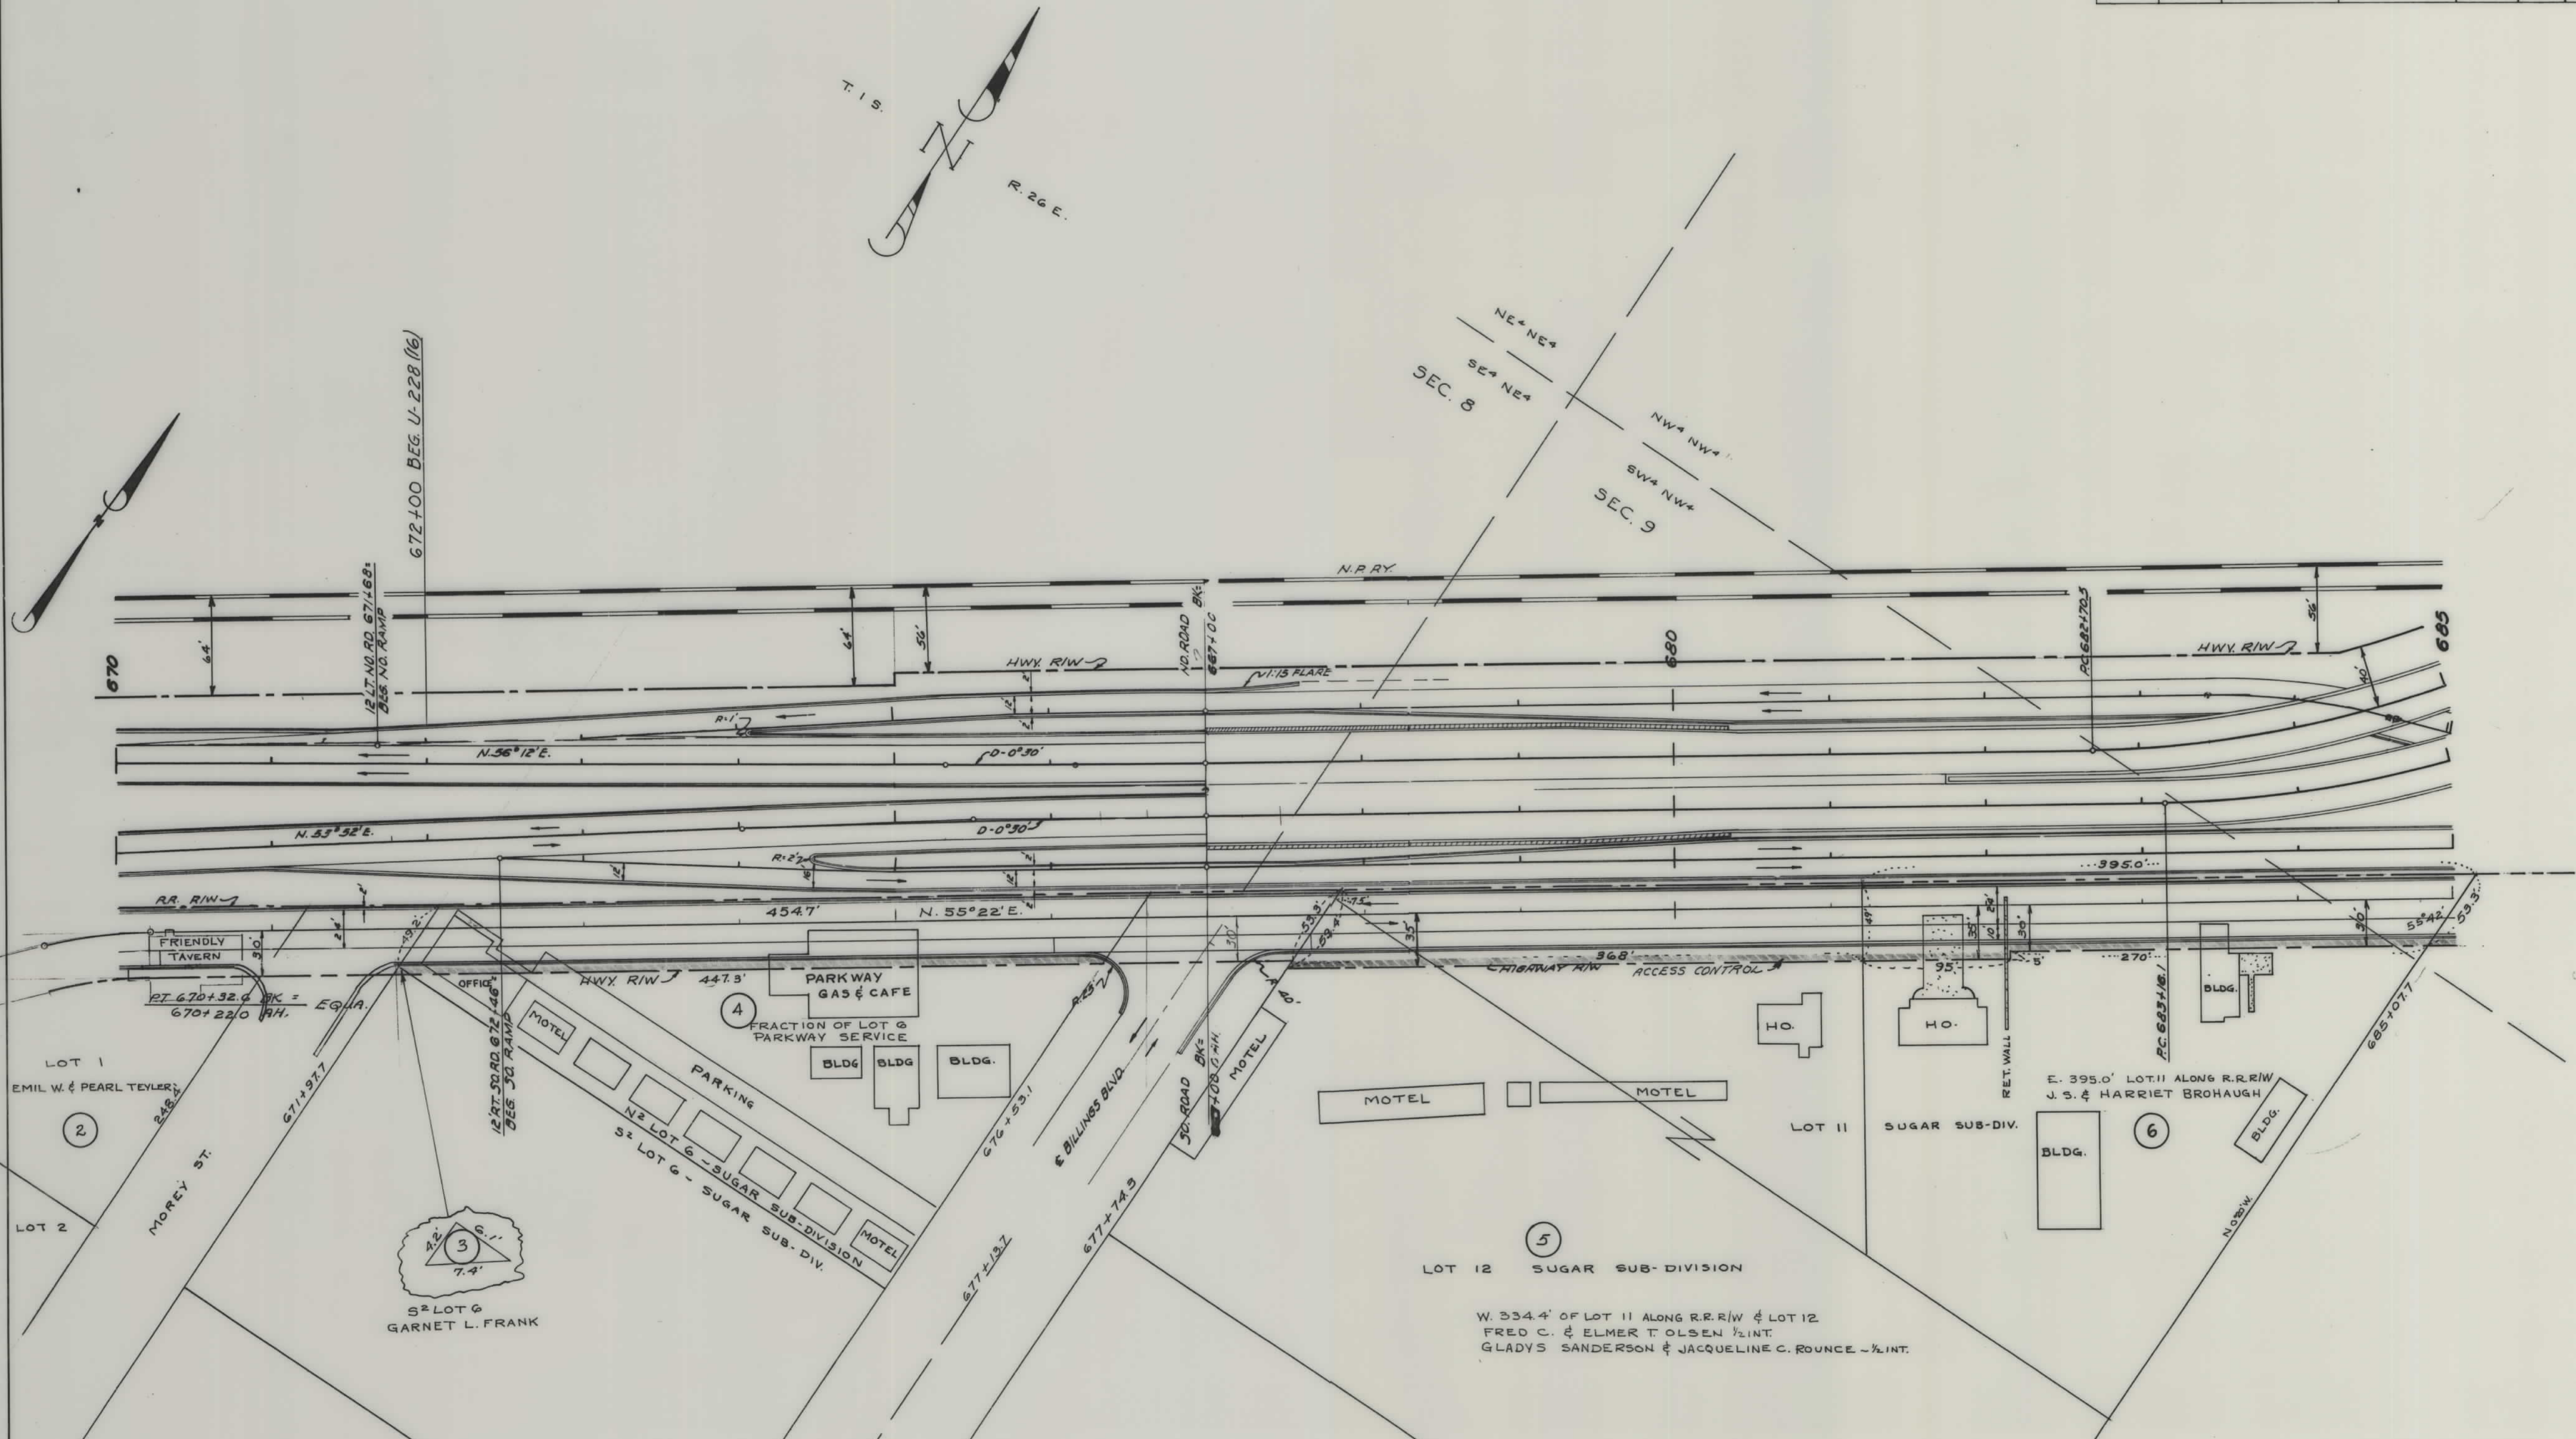

ACCESS CONTROL =

STATE OF MONTANA
STATE HIGHWAY COMMISSION
LAND REQUIRED FOR RIGHT OF WAY
YELLOWSTONE COUNTY
SCALE 1" = 50' MAP APPROVED BY _____

MAPS MADE 7-28-60
MAPS REVISED _____
MAPS TO BUR. PUB. ROADS _____
MAPS COMPLETED _____

STATE	FED. AID PROJ. NO.	R/W NO.	SHEET NO.
MONT	F-66-228(14)	6228-13	6

