


PLANS
NOT
TO
SCALE

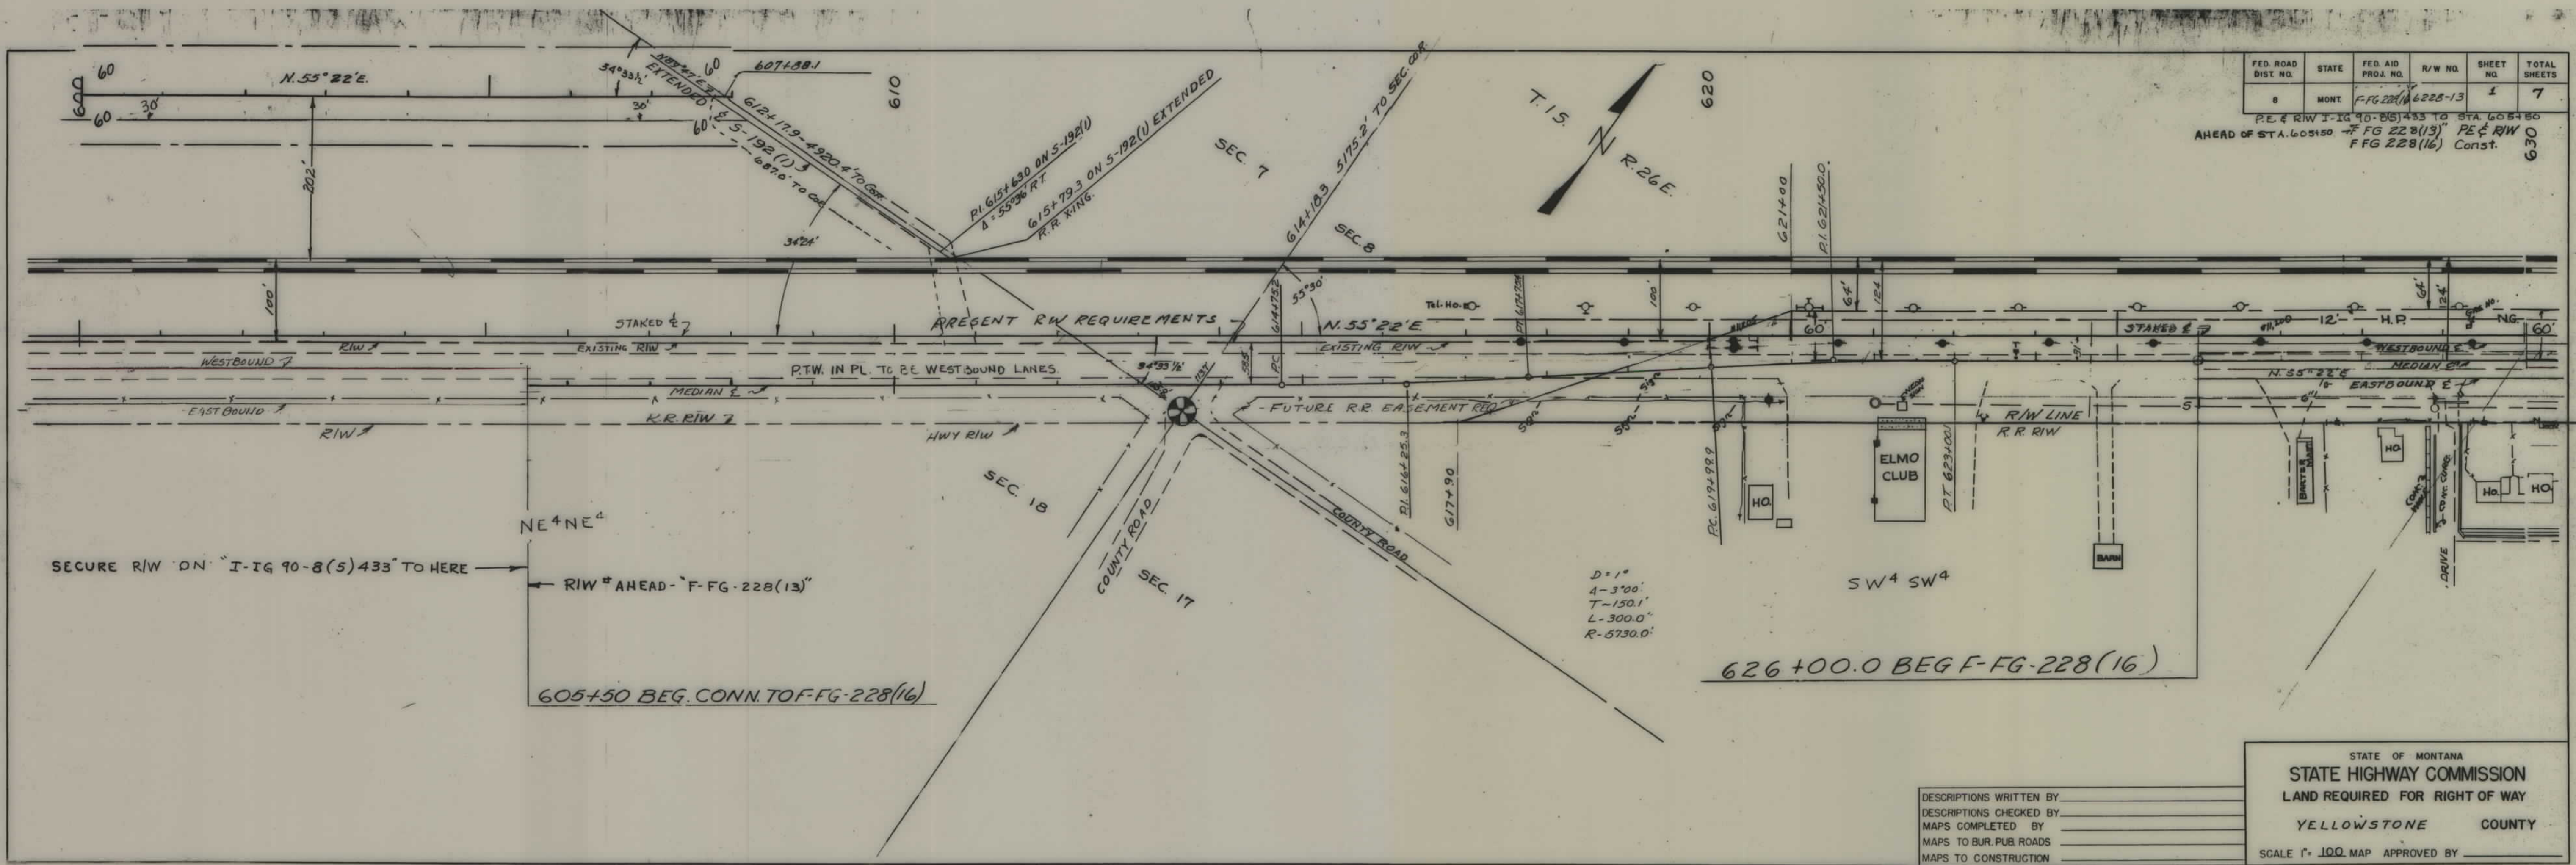

FED. ROAD DIST. NO.	STATE	FED. AID PROJ. NO.	R/W NO.	SHEET NO.	TOTAL SHEETS
8	MONT.	F-FG-228(16)	6228-13	1	7

P.E. & R/W I-IG 90-8(5)433 TO STA. 605+50
 AHEAD OF STA. 605+50 F-FG-228(13) P.E. & R/W
 F-FG-228(16) Const. 630

DESCRIPTIONS WRITTEN BY _____
 DESCRIPTIONS CHECKED BY _____
 MAPS COMPLETED BY _____
 MAPS TO BUR. PUB. ROADS _____
 MAPS TO CONSTRUCTION _____

STATE OF MONTANA
 STATE HIGHWAY COMMISSION
 LAND REQUIRED FOR RIGHT OF WAY
 YELLOWSTONE COUNTY
 SCALE 1" = 100' MAP APPROVED BY _____


630

640

650

FED. ROAD DIST. NO.	STATE	FED. AID PROJ. NO.	R/W NO.	SHEET NO.	TOTAL SHEETS
8	MONT.	F-FG 228(13)	228-13	2	7

0
9
F-FG 228(13) PE & R/W
F-FG 228(16) Const.

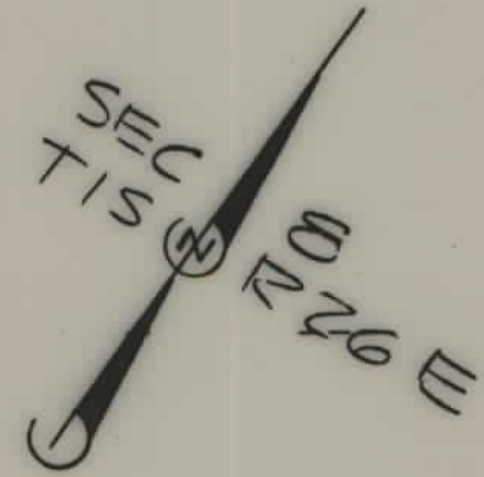

SECTION 8

NE⁴SW⁴

SW⁴NE⁴

SE⁴SW⁴NE⁴

MOORE LINE

659+899
NE⁴WW⁴SE⁴

NW⁴SE⁴


SE⁴SW⁴

SECTION 8

REVISED - 1-21-60

DESCRIPTIONS WRITTEN BY _____
DESCRIPTIONS CHECKED BY _____
MAPS COMPLETED BY _____
MAPS TO BUR. PUB. ROADS _____
MAPS TO CONSTRUCTION _____

STATE OF MONTANA
STATE HIGHWAY COMMISSION
LAND REQUIRED FOR RIGHT OF WAY
YELLOWSTONE COUNTY
SCALE 1" = 100' MAP APPROVED BY _____

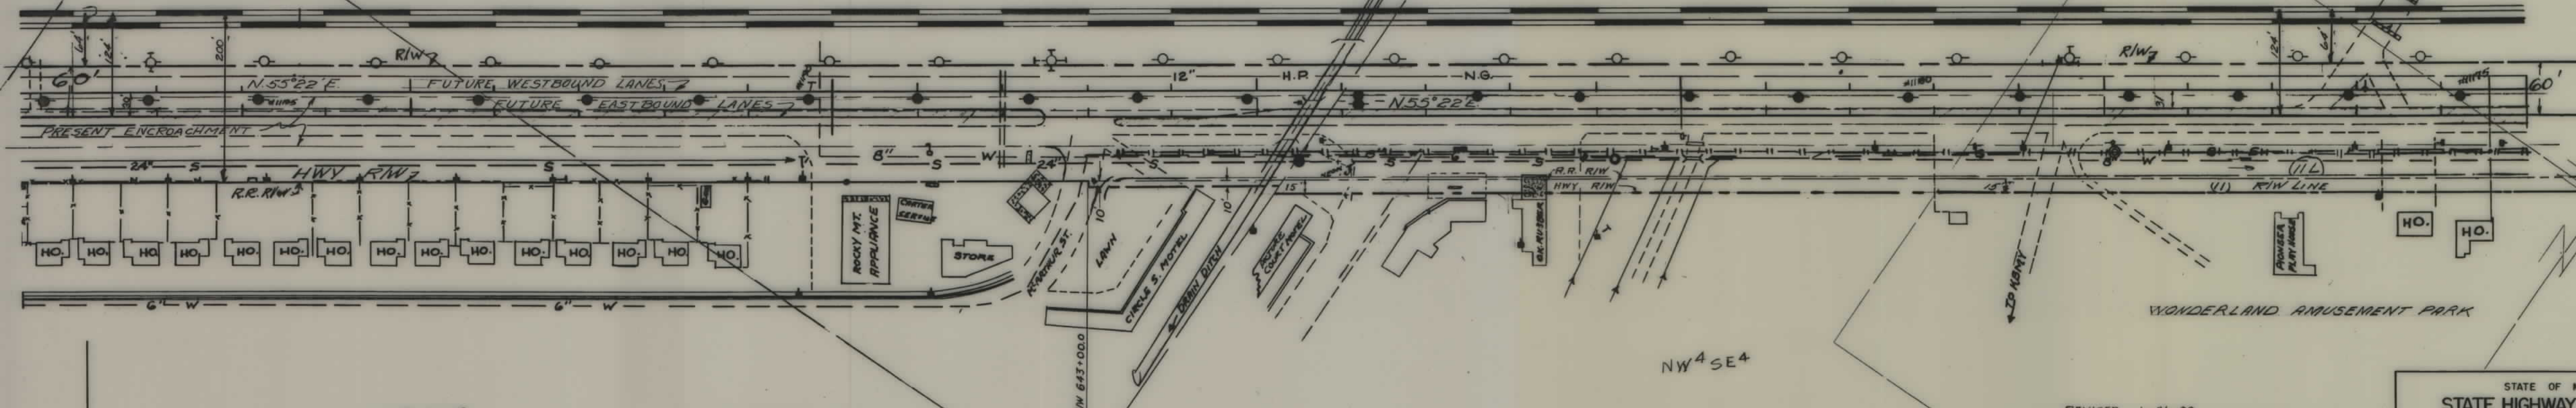

1
N. P. RAILWAY
STA 676+00 TO
STA 702+64.9

FED. ROAD DIST. NO.	STATE	FED. AID PROJ. NO.	R/W NO.	SHEET NO.	TOTAL SHEETS
8	MONT.	F-228(14)	6228-13	4	7

F-228(13) P.E. R/W
F-228(14) Const.
F-228(14) Bridge
BILLINGS
INCORPORATED CITY
POP 31,834 (1950 CENSUS)
3 Prints to Const 9-12-57

CLOVERDALE
SUBDIVISION

CITY OF BILLINGS

STATE OF MONTANA
STATE HIGHWAY COMM.

LAND REQUIRED FOR RIGHT OF WAY

YELLOWSTONE COUNTY

SCALE 1" = 100' MAP COMPLETED 9-12-57

F-228(16) SHT 4 OF 7

FED. ROAD DIST. NO.	STATE	FED. AID PROJ. NO.	FISCAL YEAR	SHEET NO.	TOTAL SHEETS
1	MONT.	F-16-228(14)	1962-13	5	7


F-16-228(13) PE & R/W
F-16-228(16) Const.

LEASE NO 75767 C.J. & HARRIET J. VAN OOSTEN
IND. 25320 SQ. FT. TRAILER PARK & MOTEL

LEASE # 67150 HERMAN FRANK IND.
17,400 SQ. FT. TOURIST CAMP & OFFICE

LEASE #53498 PARKWAY SERVICE INC
INDEFINITE DRIVEWAY PARKING SIGNS

NOTE: LEASES FOR UTILITIES & IRR. DITCHES NOT SHOWN

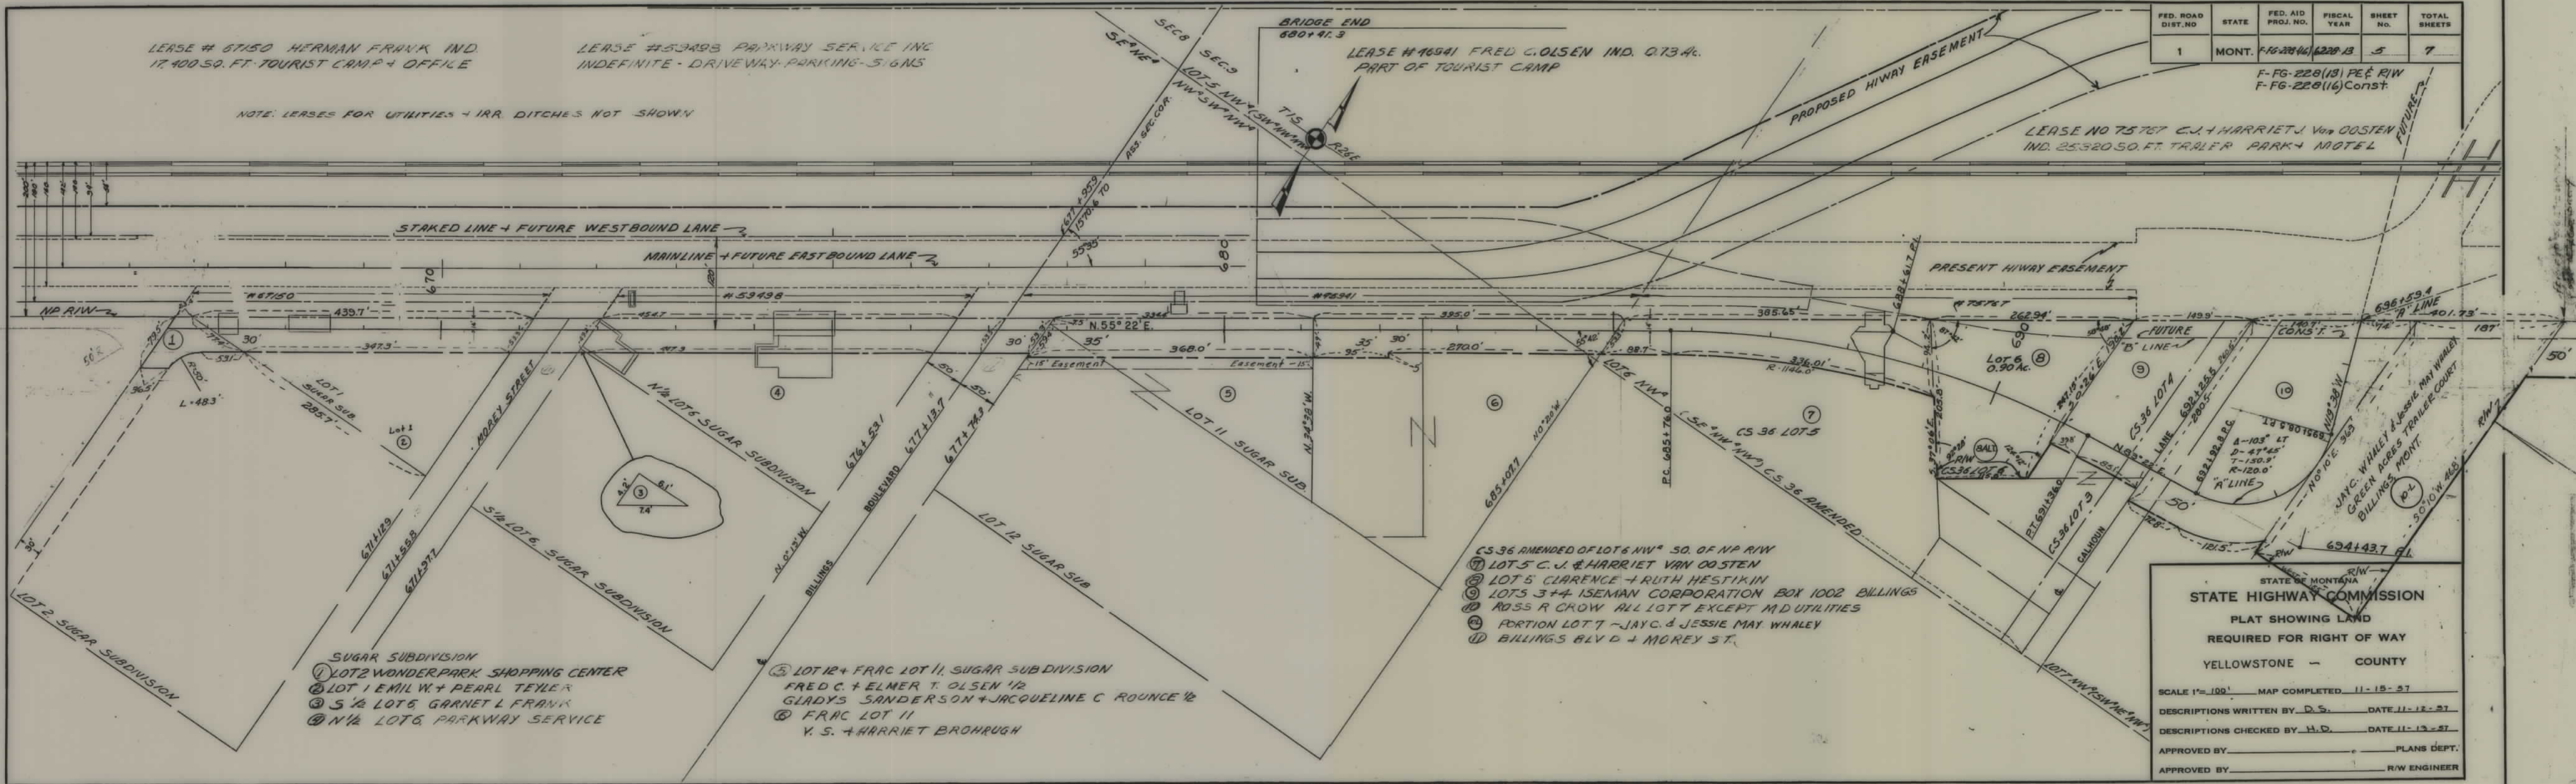

- CS 36 AMENDED OF LOT 6 NW 50. OF NP R/W
- LOT 5 C.J. & HARRIET VAN OOSTEN
- LOT 5 CLARENCE & RUTH HESTIKIN
- LOTS 3 & 4 ISEMAN CORPORATION BOX 1002 BILLINGS
- ROSS R CROW ALL LOTT EXCEPT MD UTILITIES
- PORTION LOT 7 - JAYC. & JESSIE MAY WHALEY
- BILLINGS BLVD + MOREY ST.

- SUGAR SUBDIVISION
- LOT 2 WONDERPARK SHOPPING CENTER
- LOT 1 EMIL W. + PEARL TEYLER
- S 1/2 LOT 6 GARNET L FRANK
- N 1/2 LOT 6 PARKWAY SERVICE

- LOT 12 + FRAC LOT 11, SUGAR SUB DIVISION
- FRED C. + ELMER T. OLSEN 1/2
- GLADYS SANDERSON + JACQUELINE C ROUNCE 1/2
- FRAC LOT 11
- V. S. + HARRIET BROHRUGH

STATE OF MONTANA
STATE HIGHWAY COMMISSION
PLAT SHOWING LAND
REQUIRED FOR RIGHT OF WAY
YELLOWSTONE — COUNTY

SCALE 1" = 100' MAP COMPLETED 11-15-57

DESCRIPTIONS WRITTEN BY D.S. DATE 11-12-57

DESCRIPTIONS CHECKED BY H.D. DATE 11-13-57

APPROVED BY _____ PLANS DEPT.

APPROVED BY _____ R/W ENGINEER

