


PLANS
NOT
TO
SCALE


STATE	F.A.P.	SHEET NO.	TOTAL SHEETS
1	MONT. 228-B	1	3

BEGINNING OF F.A.P. N° 228
SECTION "B" STATION 0+00

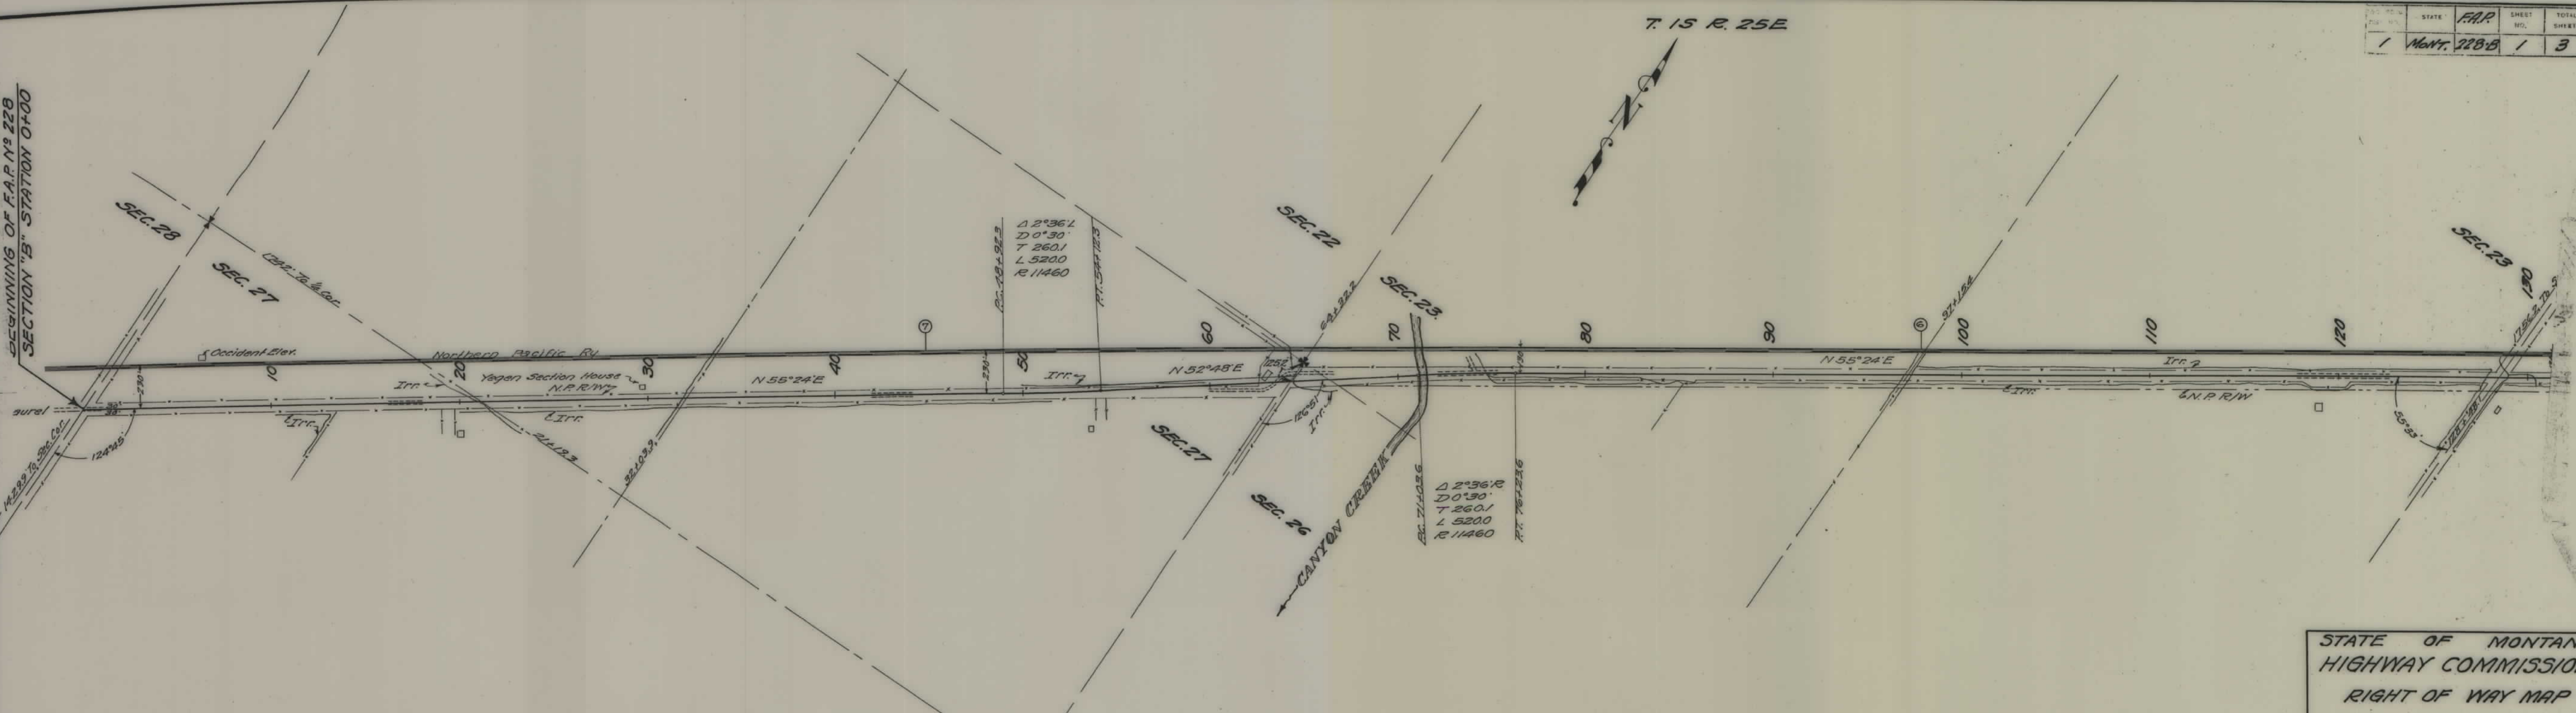

STATE OF MONTANA
HIGHWAY COMMISSION
RIGHT OF WAY MAP
Scale 1"=400' Helena 9-4-28
Approved _____
State Highway Engineer
F.A.P. N° 228-B SHT 1 OF 3

FILE NO.	STATE	F.A.P.	SHEET NO.	TOTAL SHEETS
1	MONT.	228-B	2	3

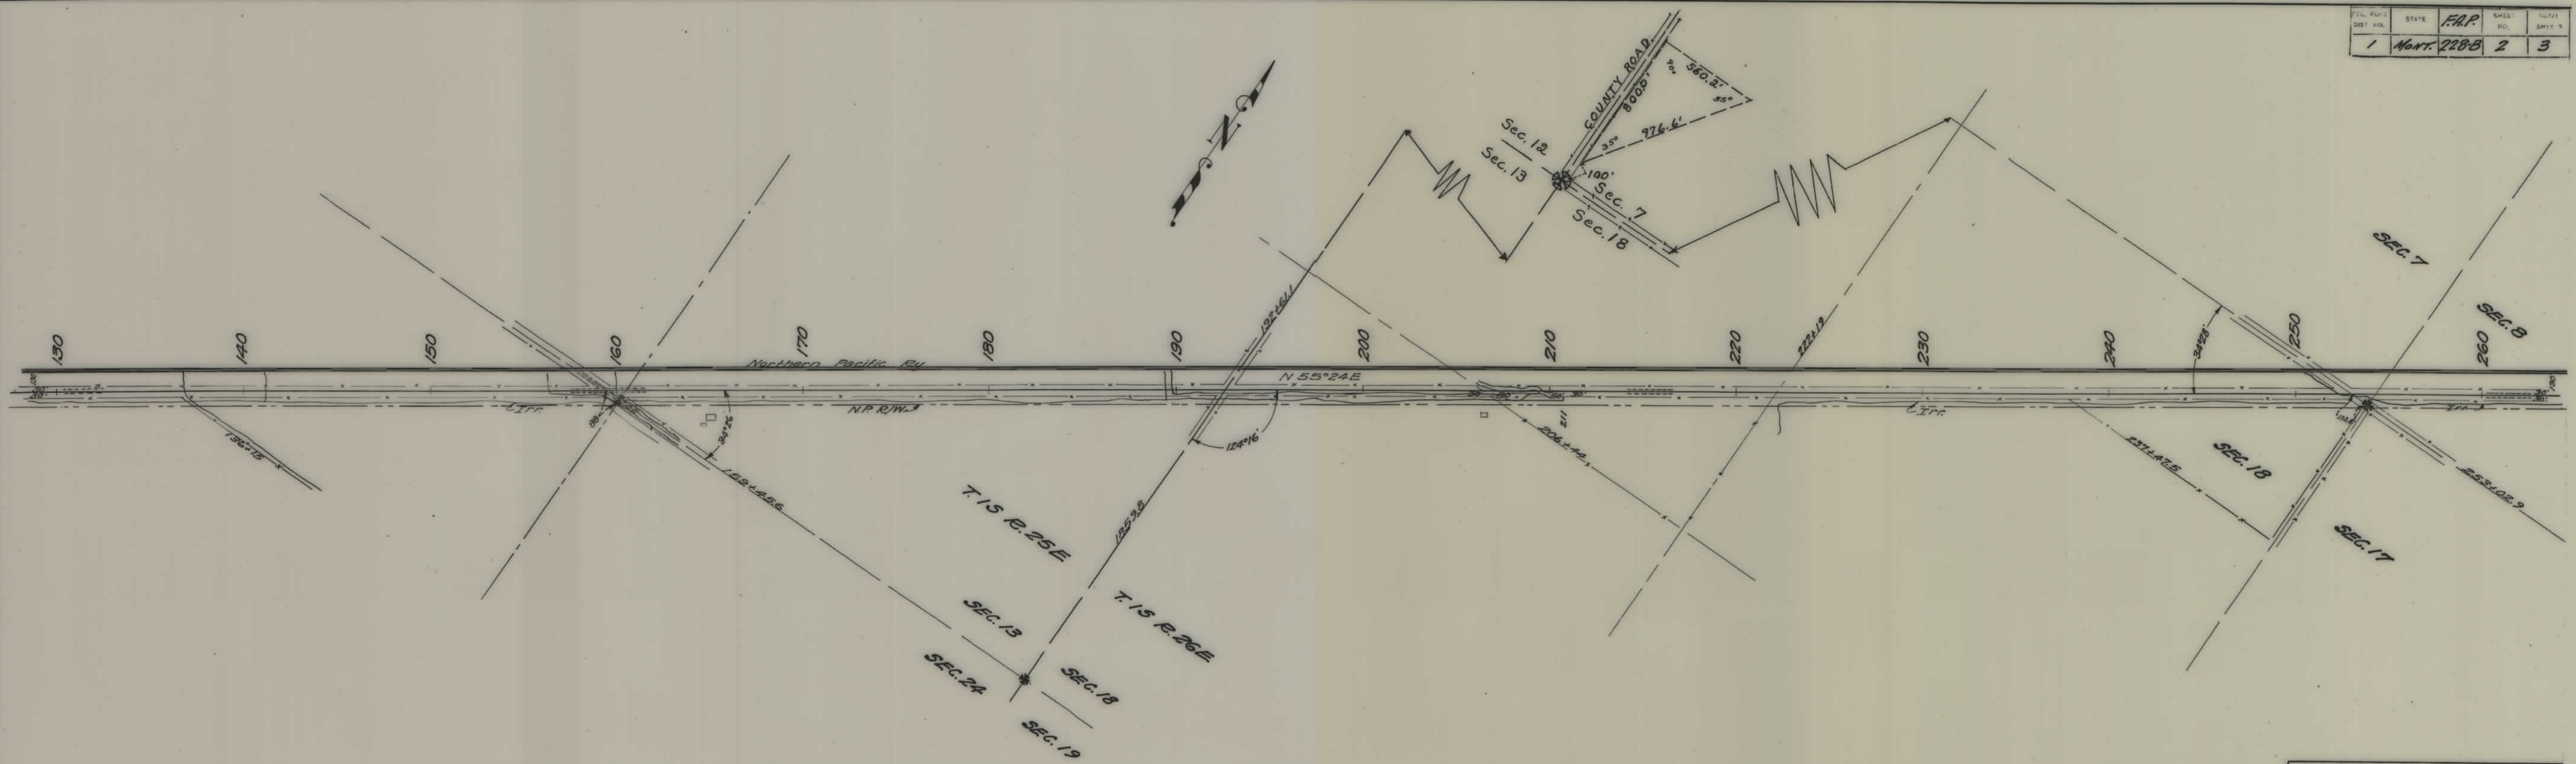

F.A.P. No. 228-B, SHT 2 OF 3

F.S. NO.	STATE	F.A.P.	SHEET NO.	SHEET
1	MONT.	228-B	3	3

