


PLANS
NOT
TO
SCALE


FEL. RD. / C. ST. NO.	STATE	F.A.P. NO.	SHEET NO.	TOTAL SHEETS
1	MONT.	228-C	1	3

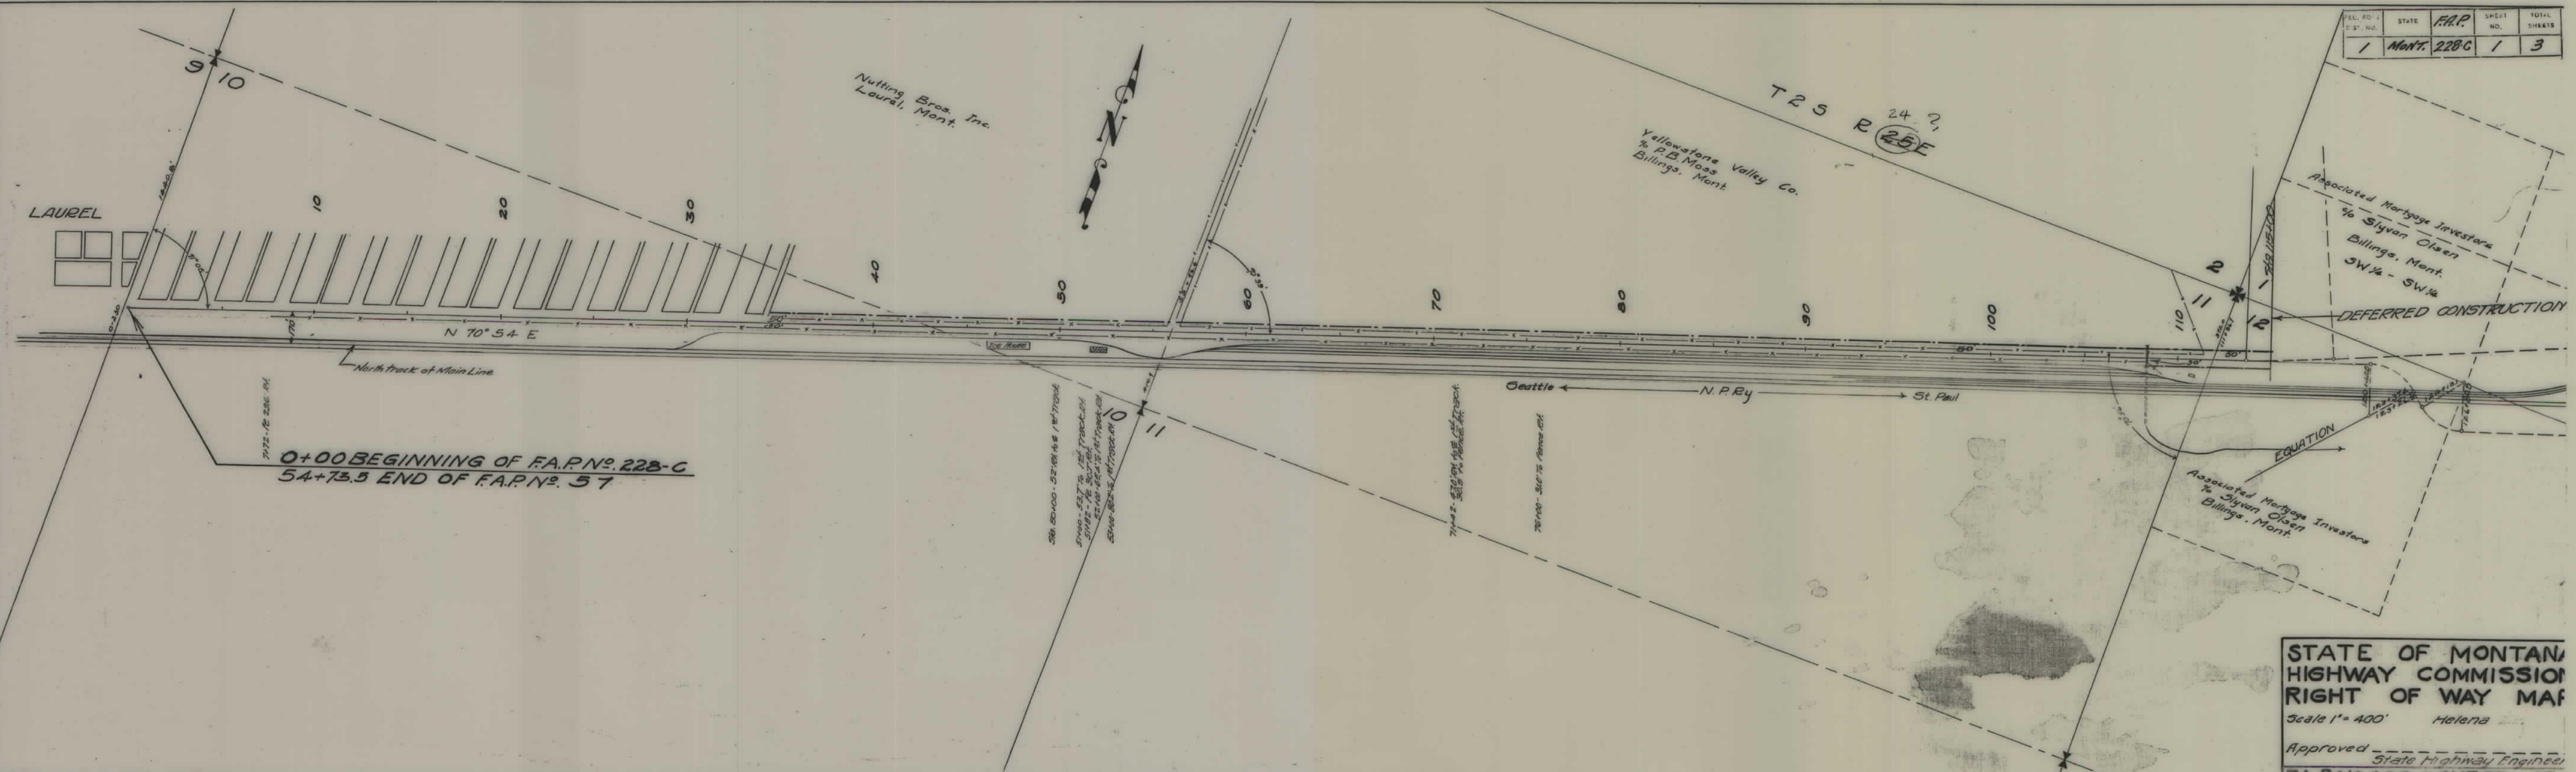

0+00 BEGINNING OF F.A.P. NO. 228-C
 54+73.5 END OF F.A.P. NO. 57

STATE OF MONTANA
 HIGHWAY COMMISSION
 RIGHT OF WAY MAP
 Scale 1" = 400' Helena
 Approved _____
 State Highway Engineer

FED. ROAD DIST. NO.	STATE	F.A.P.	SHEET NO.	TOTAL SHEETS
1	MONT.	228-C	2	3

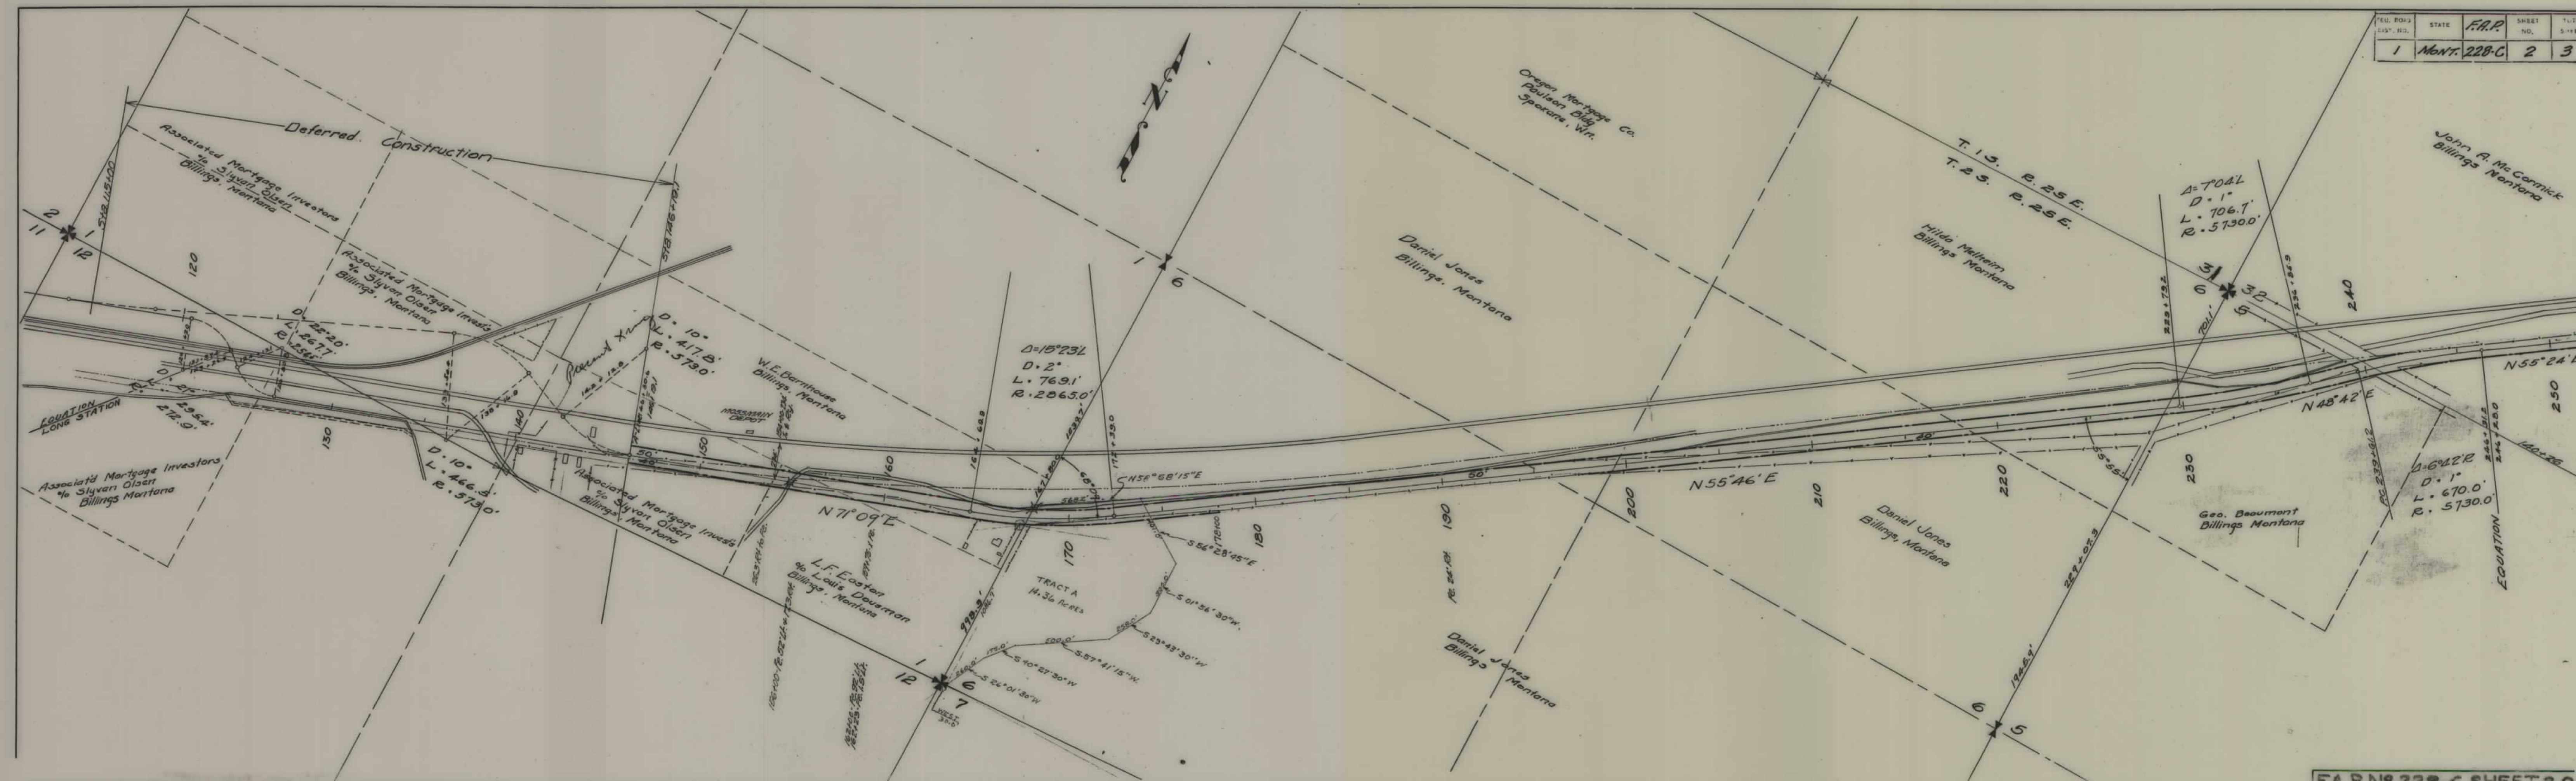

FED. ROAD DIST. NO.	STATE	F.A.P. NO.	SHEET NO.	TOTAL SHEETS
1	MONT.	228-C	3	3

