


PLANS
NOT
TO
SCALE


C. S. NO.	STATE	F.A.P.	SHEET NO.	TOTAL SHEETS
1	Mont.	229-C	1	4

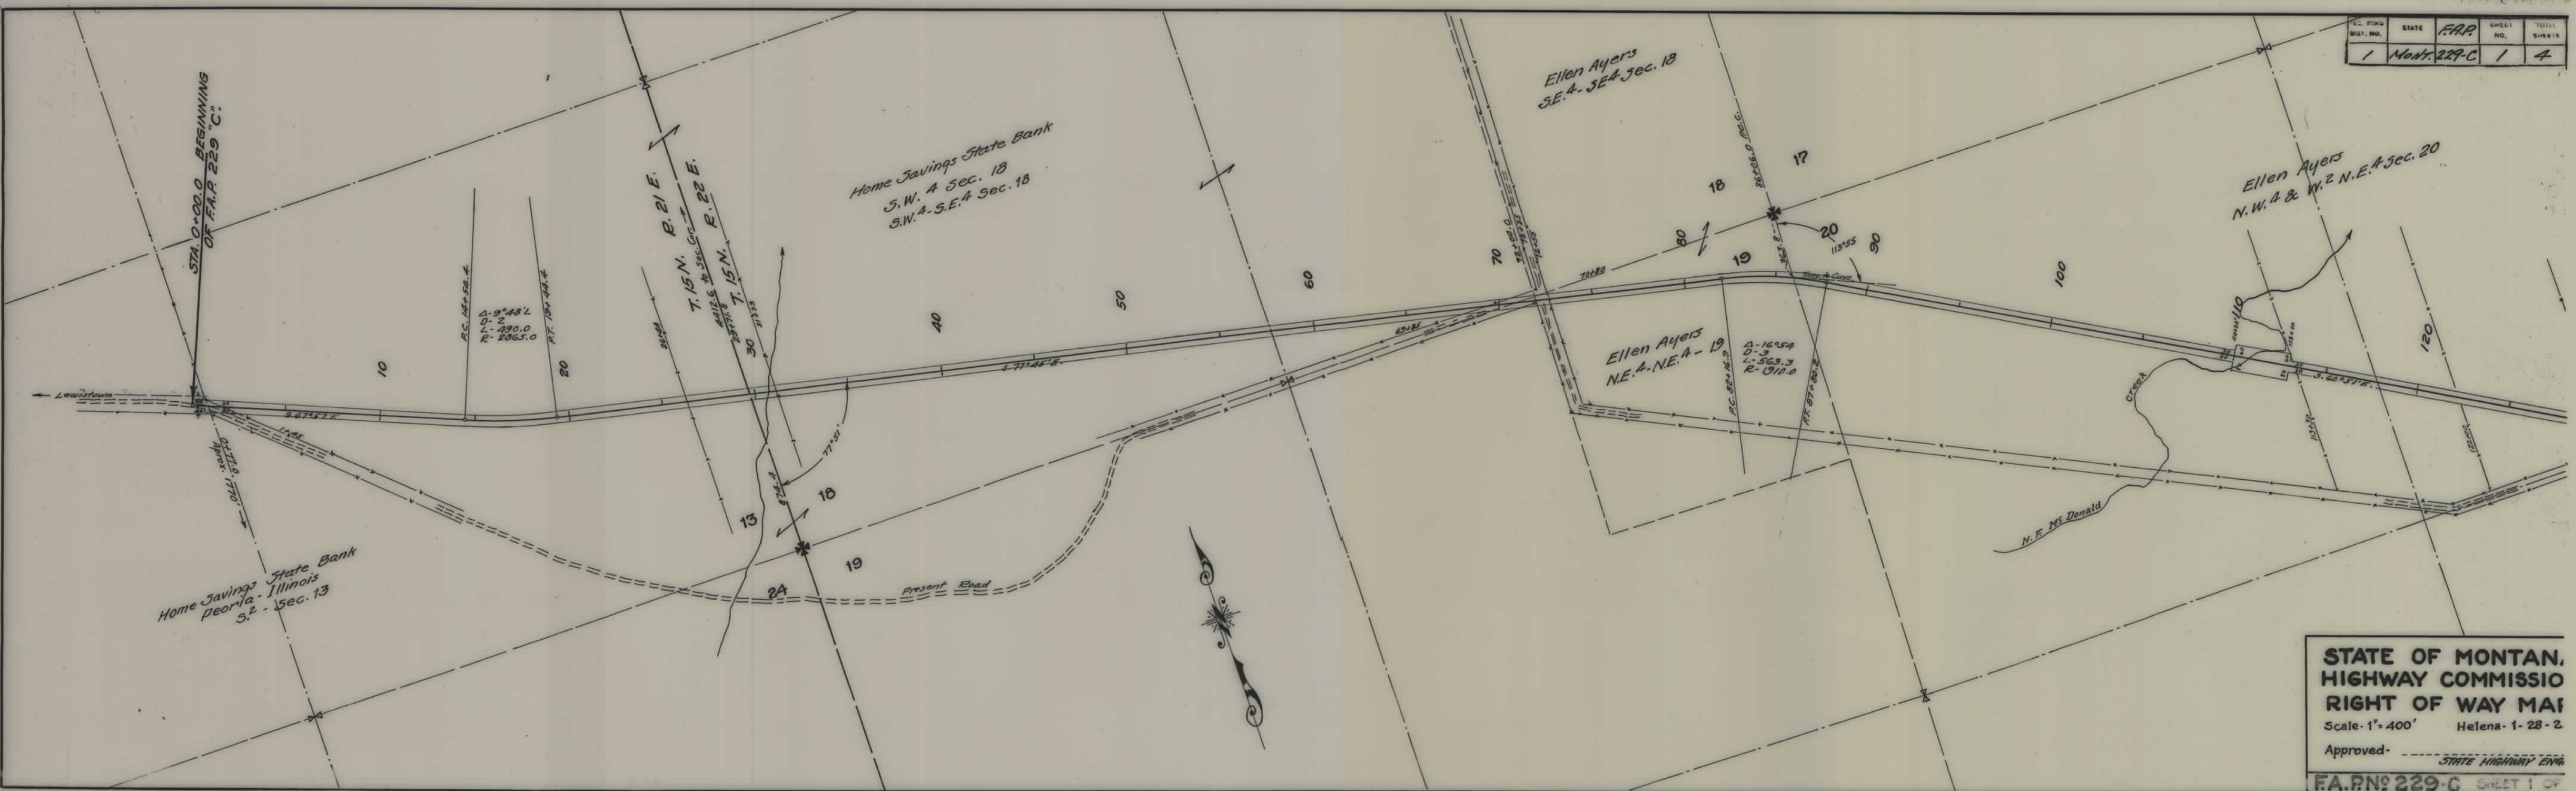

**STATE OF MONTANA,
HIGHWAY COMMISSION
RIGHT OF WAY MAP**
Scale-1"=400' Helena-1-28-2.
Approved- _____ STATE HIGHWAY ENGINEER
F.A.P. NO. 229-C SHEET 1 OF 4

5

FED. ROAD DIST. NO.	STATE	F.A.P. NO.	SHEET NO.	TOTAL SHEETS
1	Mont.	229-C	2	4

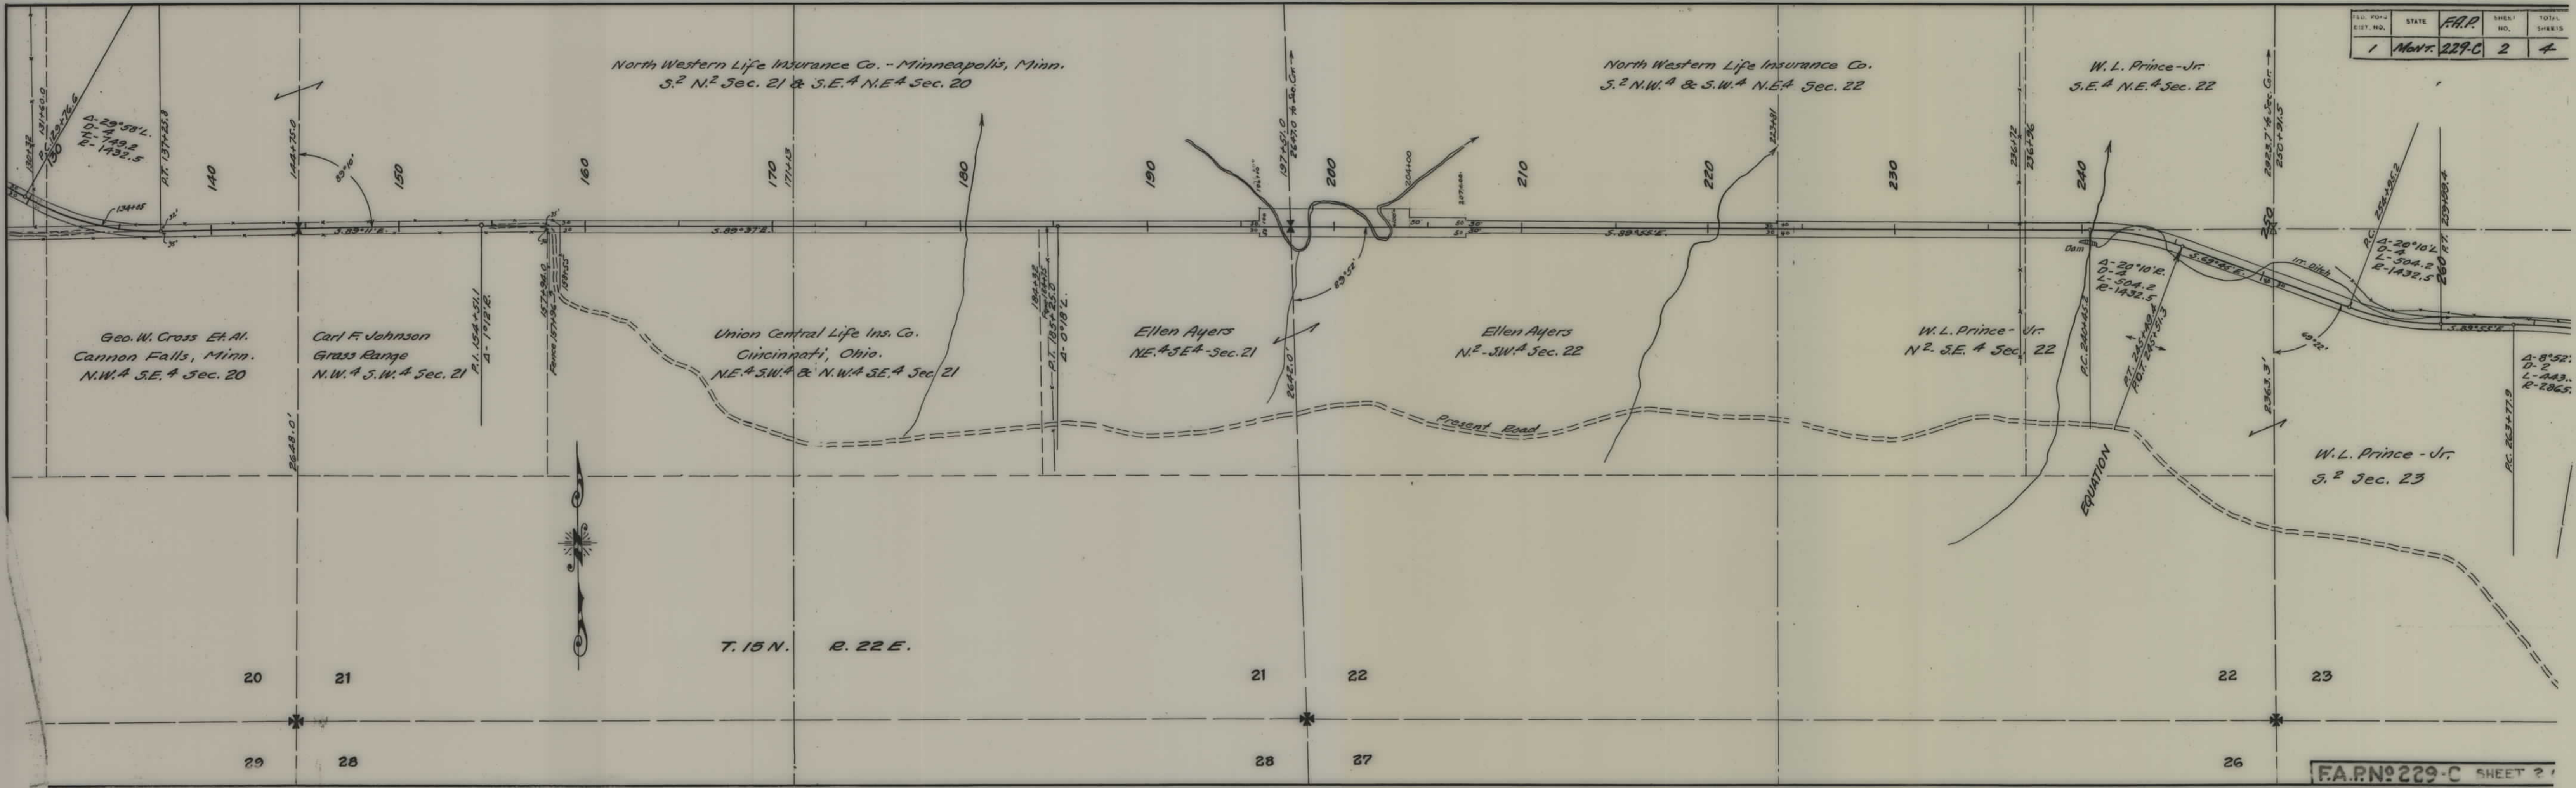

FED. ROAD DIST. NO.	STATE	F.A.P.	SHEET NO.	TOTAL SHEETS
1	Mont.	229-C	4	4

