

PLANS
NOT
TO
SCALE

STA 9174350 BEG 229 E UNIT
S 27477
E 11175
920

5 1/2 NW 1/4
State of Montana
cont. sale to
Stanislawa Galias

932+14.1
S 2752.9
E 2596.6
From NW Cor. Sec. 16

589°48'E

N 1/2 S 1/2
State of Montana
cont. sale to
Swend Holland
Forest Grove, Mont.

5 1/2 NE 1/4
State of Montana

958+380
N. 26377
W. 10509.8
From SE Cor. Sec. 14

N 1/2 SW 1/4
Estella J. Kessler
612 W. Idaho St.
Lewistown, Mont.

Quitclaim Deed to
E.S. Mack on 12-18-58

T.15N R.21E



140 P.T.W. SHOWN HERE DEED
BY QUIT CLAIM TO W. CLINTON
BURNETT - JAN - 1959
(SW 1/4 NE 1/4)

SW 1/4 NE 1/4
William C. Burnett
Gilt Edge, Mont.

1944.0' To NW Cor
997+368
N 2702.3
W 6611.6

NE 1/4 SE 1/4
Fergus Co.

SE 1/4 NE 1/4

1010+48.6
N 2725.2
W 5300.0

5 1/2 NW 1/4, SW 1/4 NE 1/4

NE 1/4 SW 1/4
Alvin V. and
Lillian B. Skiles
710 N. Foothill Road
Beverly Hills, Cal.

P. 1035+500
Δ = 0°27' 24"
1036+92.2
N 2770.2
W 2651.8

FED. ROAD DIST. NO.	STATE	FED. AID PROJ. NO.	FISCAL YEAR	SHEET NO.	TOTAL SHEETS
1	MONT.	229-E		1	2

STATE OF MONTANA
STATE HIGHWAY COMMISSION
PLAT SHOWING LAND
REQUIRED FOR RIGHT OF WAY
FERGUS COUNTY
SCALE 1"= 400'. MAP COMPLETED
DESCRIPTIONS WRITTEN BY C.K.D. DATE 4-29-38
DESCRIPTIONS CHECKED BY T.P.J. DATE 4-29-38
APPROVED BY _____ PLANS DEPT.
APPROVED BY _____ R/W ENGINEER


SEC. 16

SEC. 15

SEC. 15

SEC. 14

FED. ROAD DIST. NO.	STATE	FED. AID PROJ. NO.	FISCAL YEAR	SHEET NO.	TOTAL SHEETS
1	MONT.	229-E		2	2

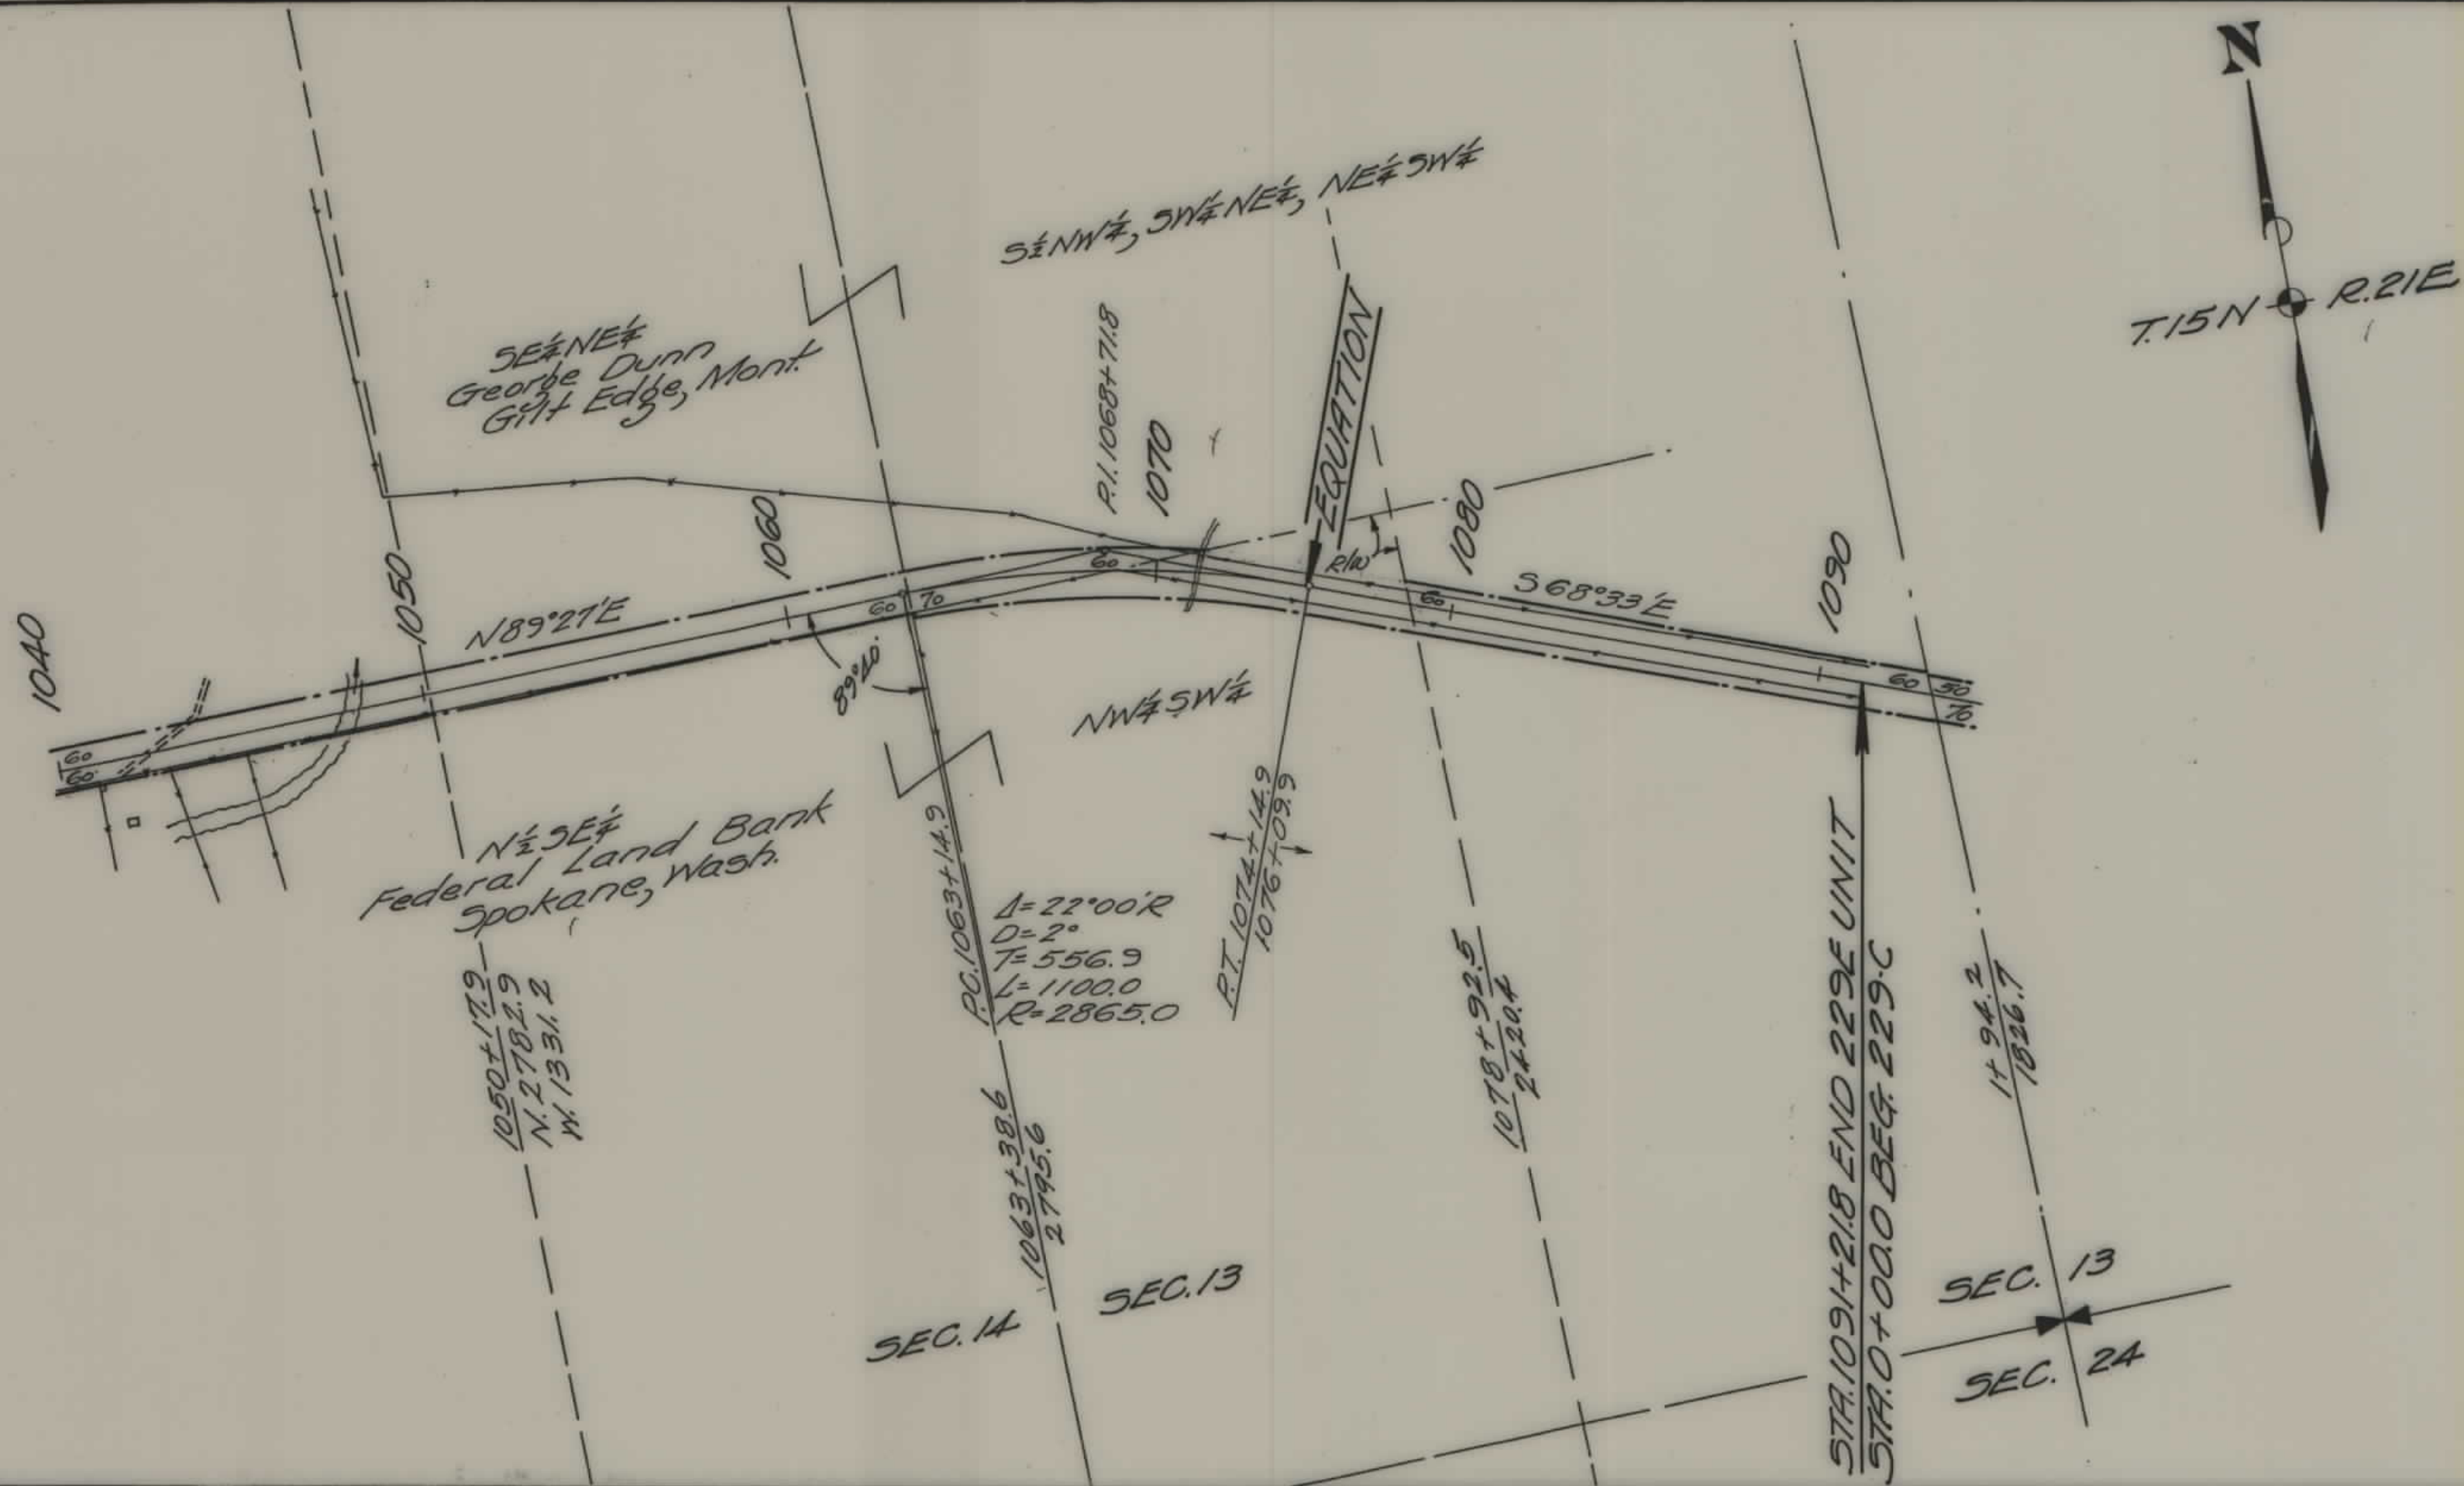

STATE OF MONTANA
STATE HIGHWAY COMMISSION
PLAT SHOWING LAND
REQUIRED FOR RIGHT OF WAY
FERGUS COUNTY

SCALE 1"=400' MAP COMPLETED
DESCRIPTIONS WRITTEN BY C.K.D. DATE 4-29-38
DESCRIPTIONS CHECKED BY T.P.J. DATE 4-29-38
APPROVED BY _____ PLANS DEPT.
APPROVED BY _____ R/W ENGINEER