


PLANS
NOT
TO
SCALE

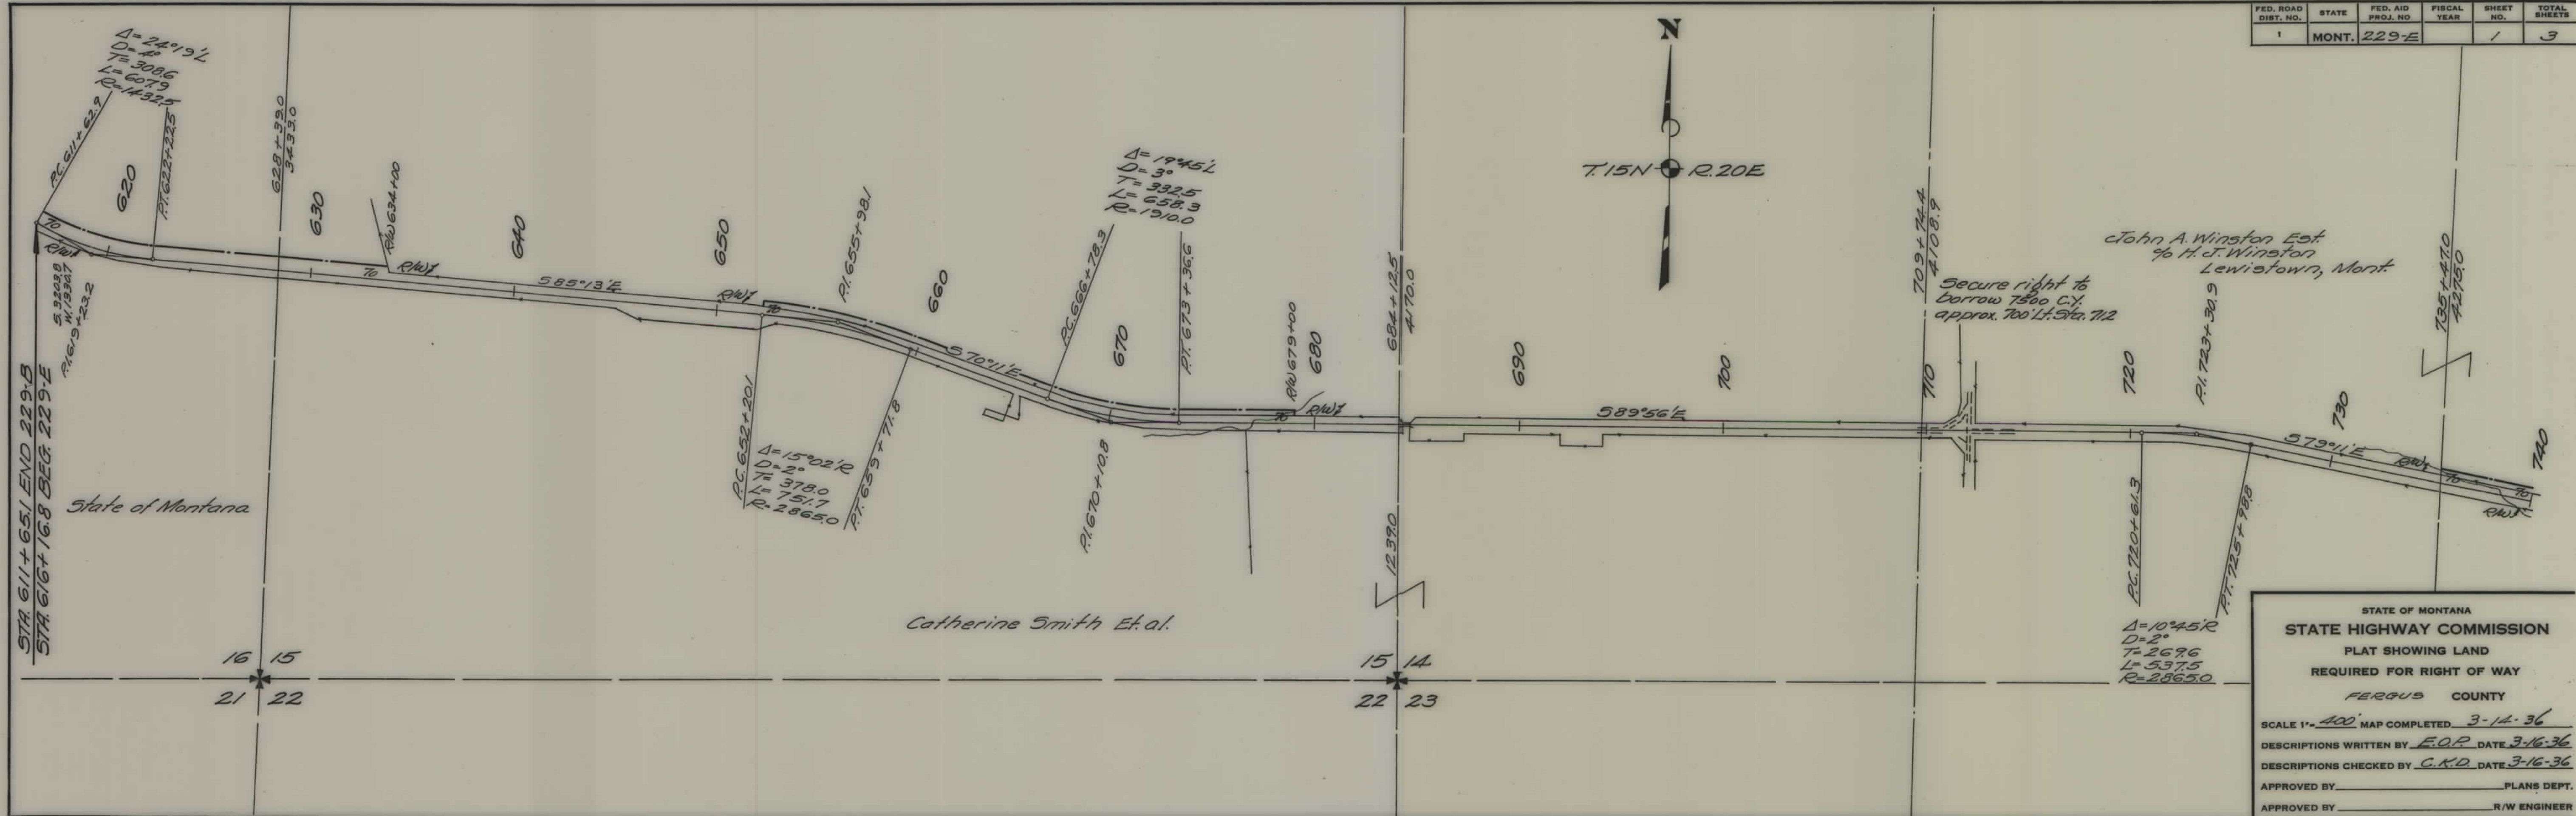


FED. ROAD DIST. NO.	STATE	FED. AID PROJ. NO.	FISCAL YEAR	SHEET NO.	TOTAL SHEETS
1	MONT.	229-E		1	3

STATE OF MONTANA
 STATE HIGHWAY COMMISSION
 PLAT SHOWING LAND
 REQUIRED FOR RIGHT OF WAY
 FERGUS COUNTY

SCALE 1" = 400' MAP COMPLETED 3-14-36
 DESCRIPTIONS WRITTEN BY E.O.P. DATE 3-16-36
 DESCRIPTIONS CHECKED BY C.K.D. DATE 3-16-36
 APPROVED BY _____ PLANS DEPT.
 APPROVED BY _____ R/W ENGINEER


FED. ROAD DIST. NO.	STATE	FED. AID PROJ. NO.	FISCAL YEAR	SHEET NO.	TOTAL SHEETS
1	MONT.	229-E		2	3

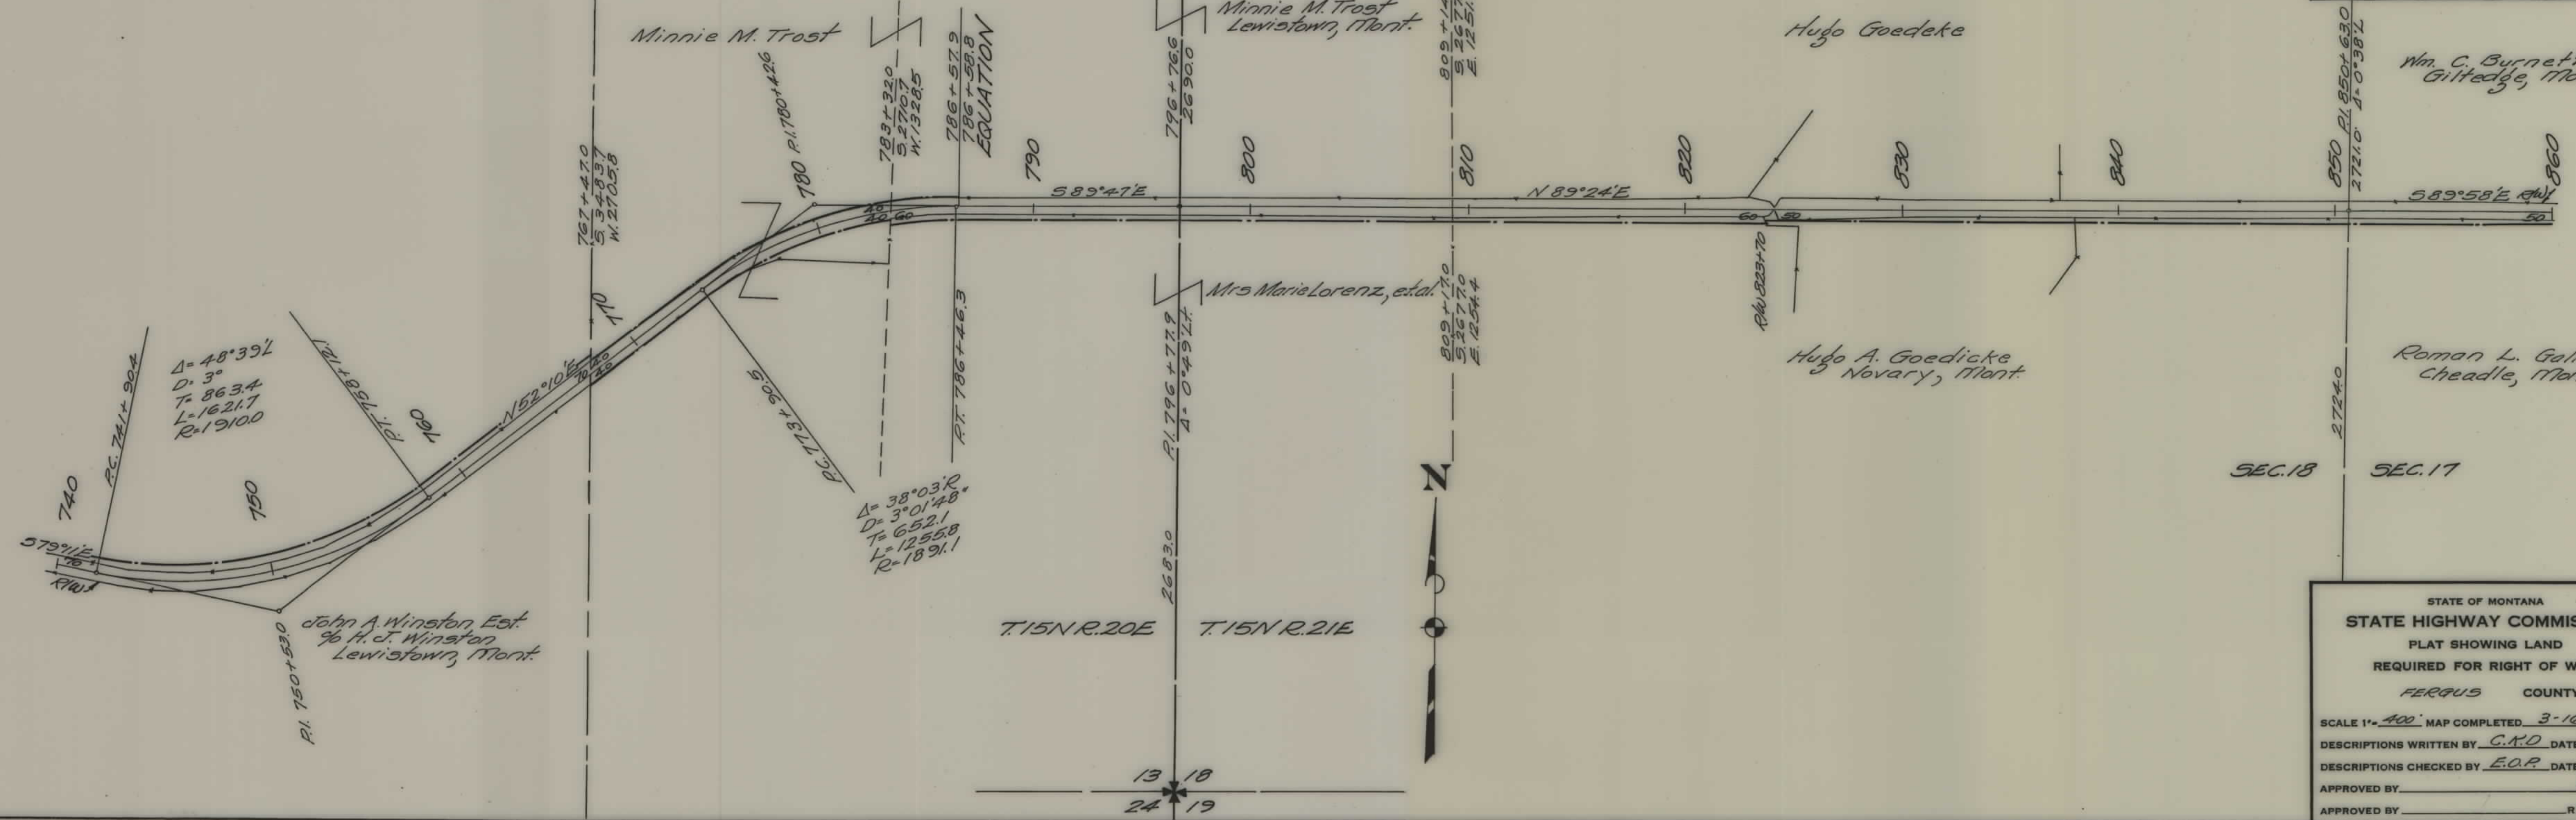

STATE OF MONTANA
 STATE HIGHWAY COMMISSION
 PLAT SHOWING LAND
 REQUIRED FOR RIGHT OF WAY
 FERGUS COUNTY

SCALE 1"=400' MAP COMPLETED 3-16-36
 DESCRIPTIONS WRITTEN BY C.N.D. DATE 3-16-36
 DESCRIPTIONS CHECKED BY E.O.P. DATE 3-16-36
 APPROVED BY _____ PLANS DEPT.
 APPROVED BY _____ R/W ENGINEER

FED. ROAD DIST. NO.	STATE	FED. AID PROJ. NO.	FISCAL YEAR	SHEET NO.	TOTAL SHEETS
1	MONT.	229-E		3	3

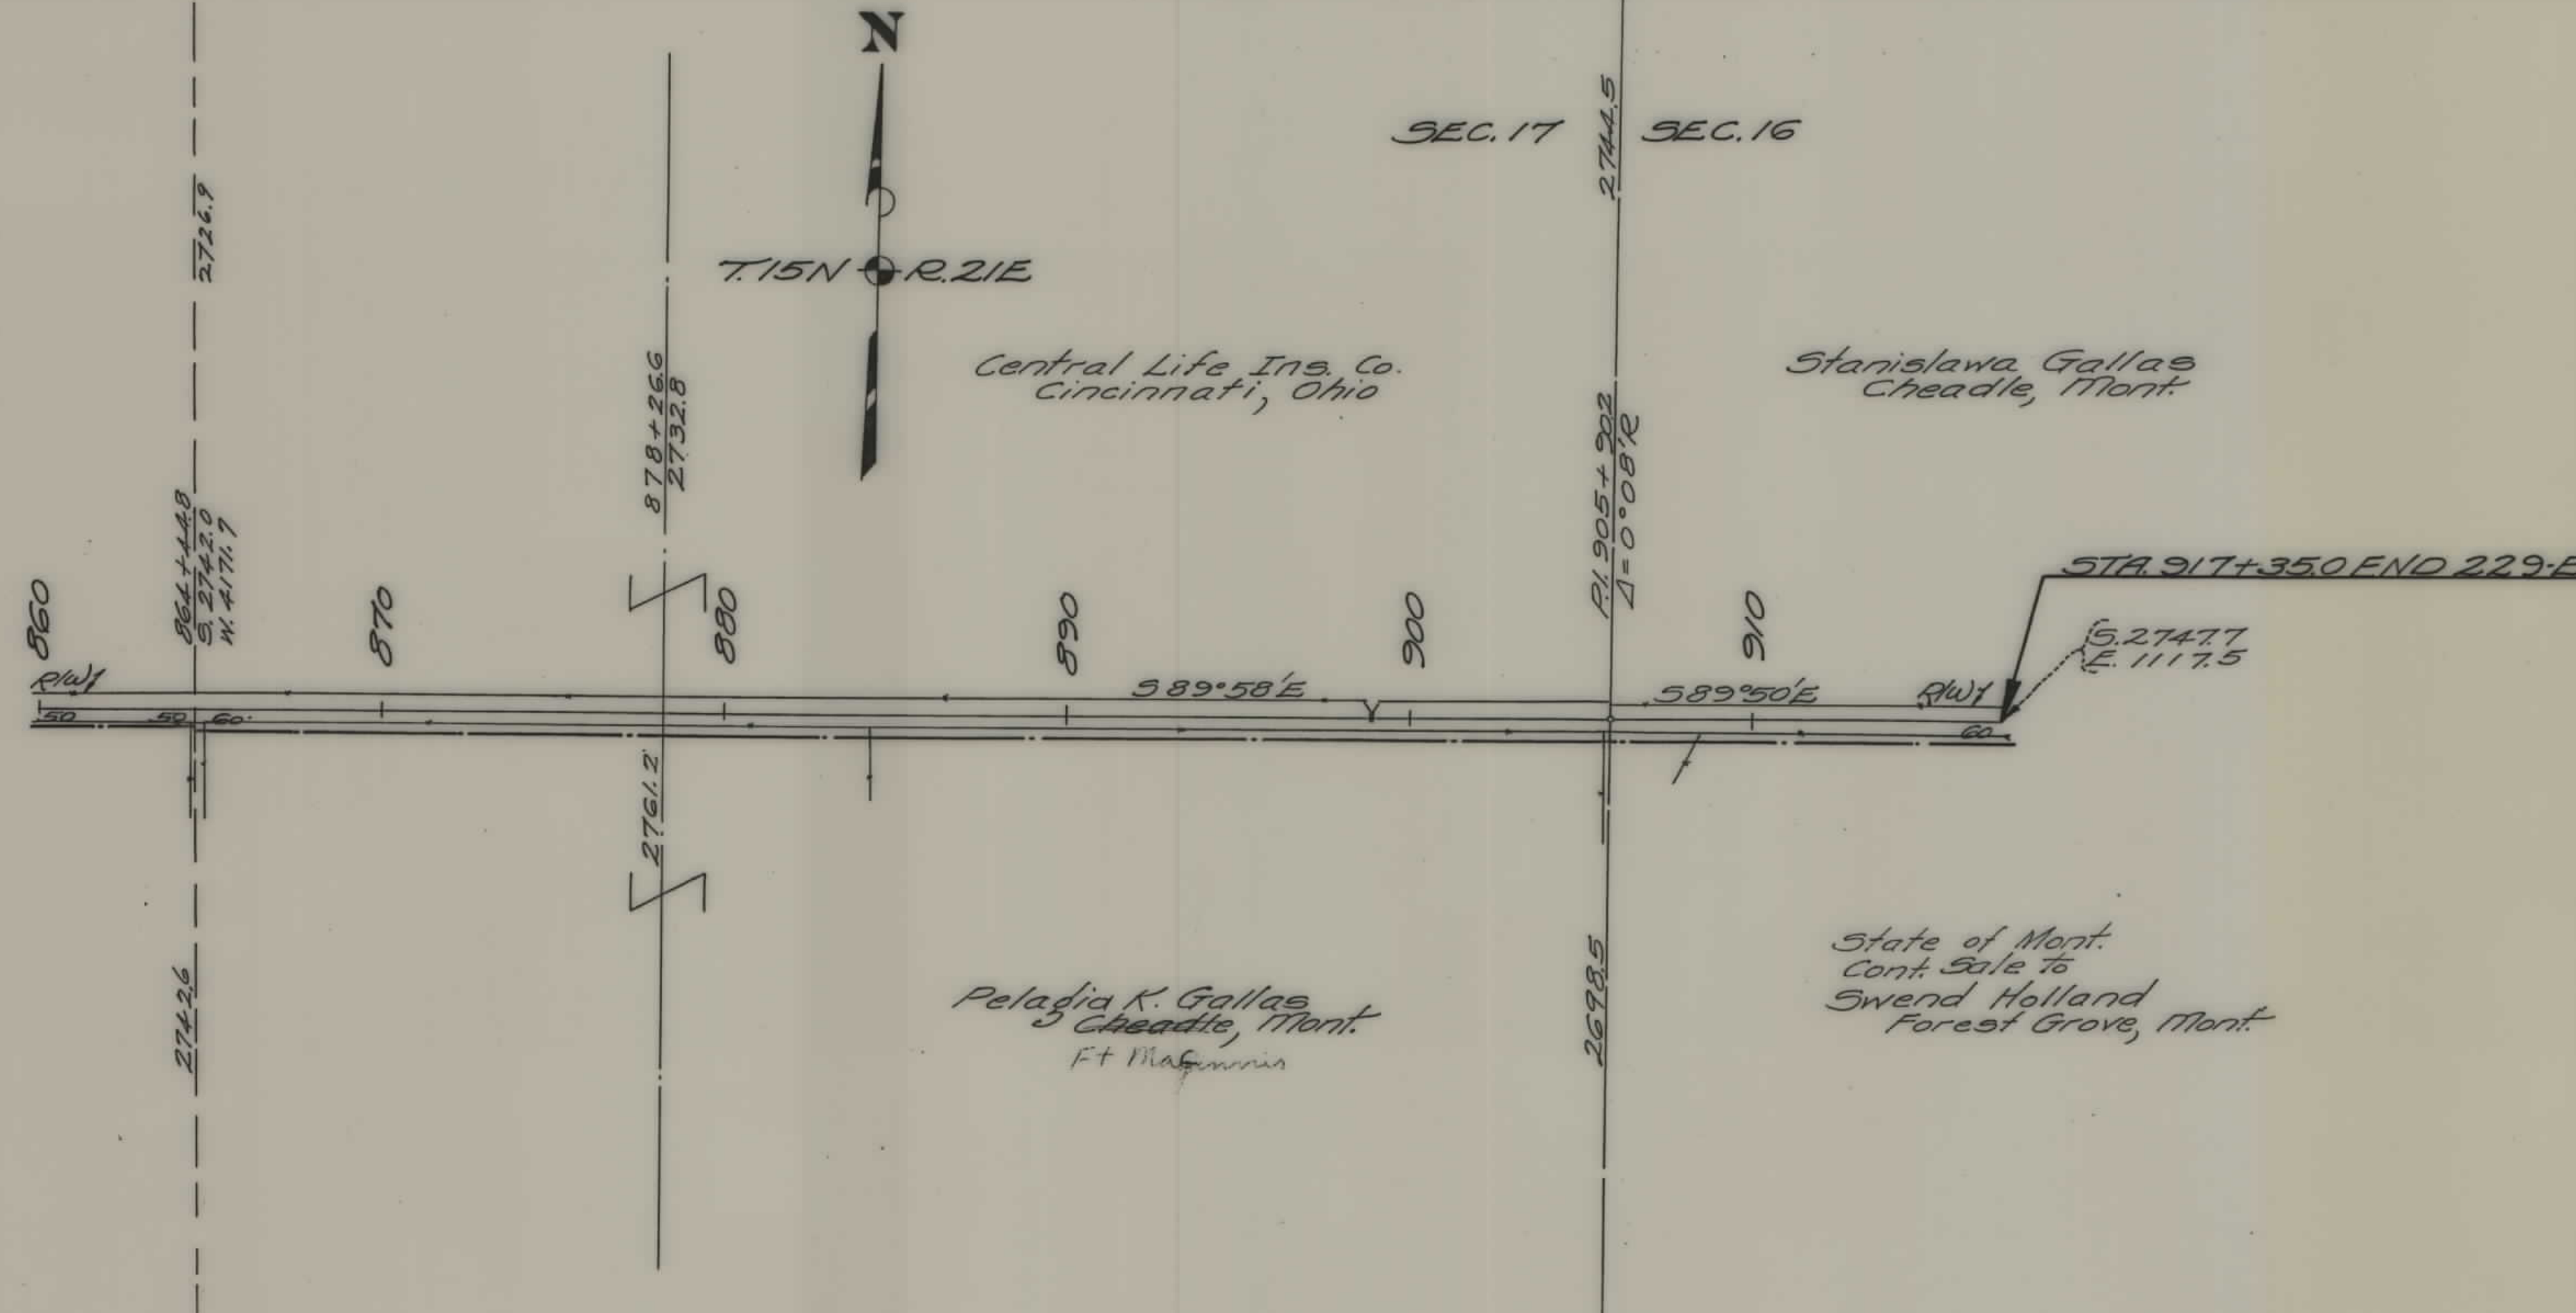

STATE OF MONTANA
STATE HIGHWAY COMMISSION
 PLAT SHOWING LAND
 REQUIRED FOR RIGHT OF WAY
 FERGUS COUNTY

SCALE 1"=400' MAP COMPLETED 3-16-36
 DESCRIPTIONS WRITTEN BY C.K.D. DATE 3-16-36
 DESCRIPTIONS CHECKED BY E.O.P. DATE 3-16-36

APPROVED BY _____ PLANS DEPT.
 APPROVED BY _____ R/W ENGINEER