


PLANS

NOT

TO


SCALE

FED ROAD DIST NO	STATE	FED AID PROJECT NUMBERS		STATE NO	SHEET NO	TOTAL SHEETS
		CONST NO	R/W NO			
8	MONT		F-230 (8)	1230-08	2	4

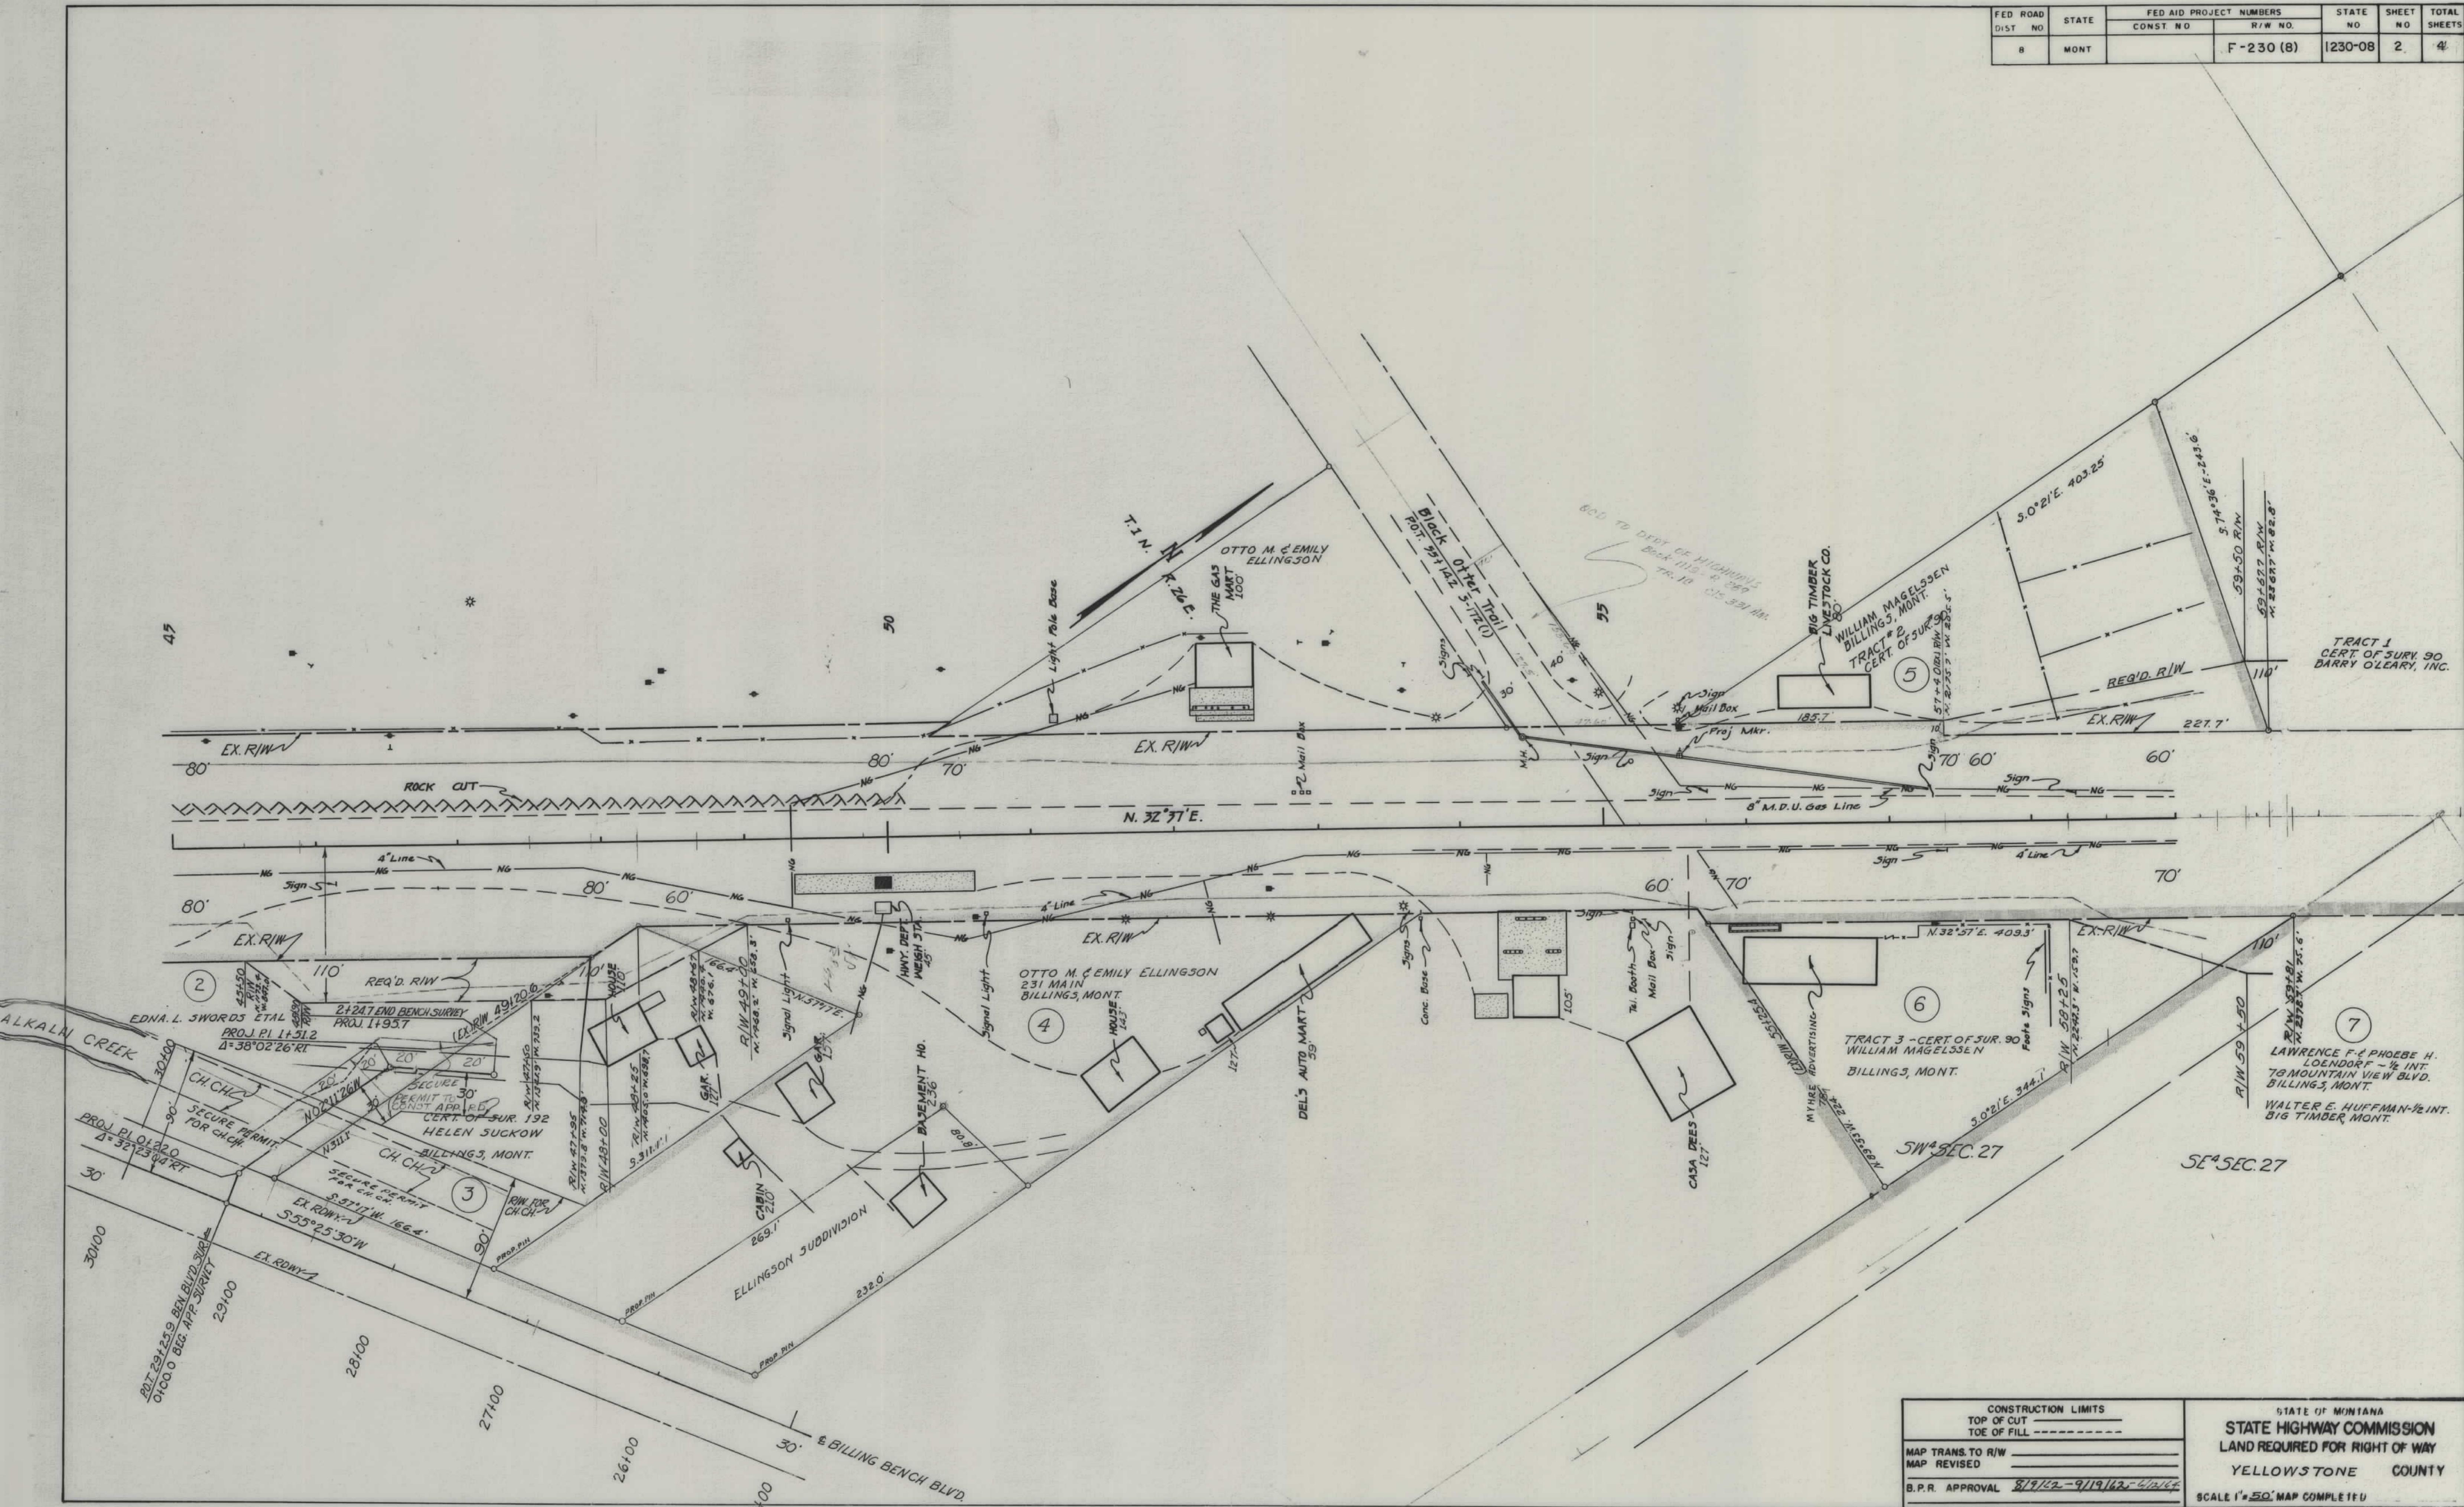


CONSTRUCTION LIMITS		STATE OF MONTANA	
TOP OF CUT		STATE HIGHWAY COMMISSION	
TOE OF FILL		LAND REQUIRED FOR RIGHT OF WAY	
MAP TRANS. TO R/W		YELLOWSTONE COUNTY	
MAP REVISED		SCALE 1" = 50' MAP COMPLETE	
B.P.R. APPROVAL 8/19/12-9/19/12-4/1/14			

FED. ROAD DIST. NO.	STATE	FED. AID PROJECT NUMBERS		STATE NO.	SHEET NO.	TOTAL SHEETS
		CONST. NO.	R/W NO.			
8	MONT.		F-230 (8)	1230-08	3	4

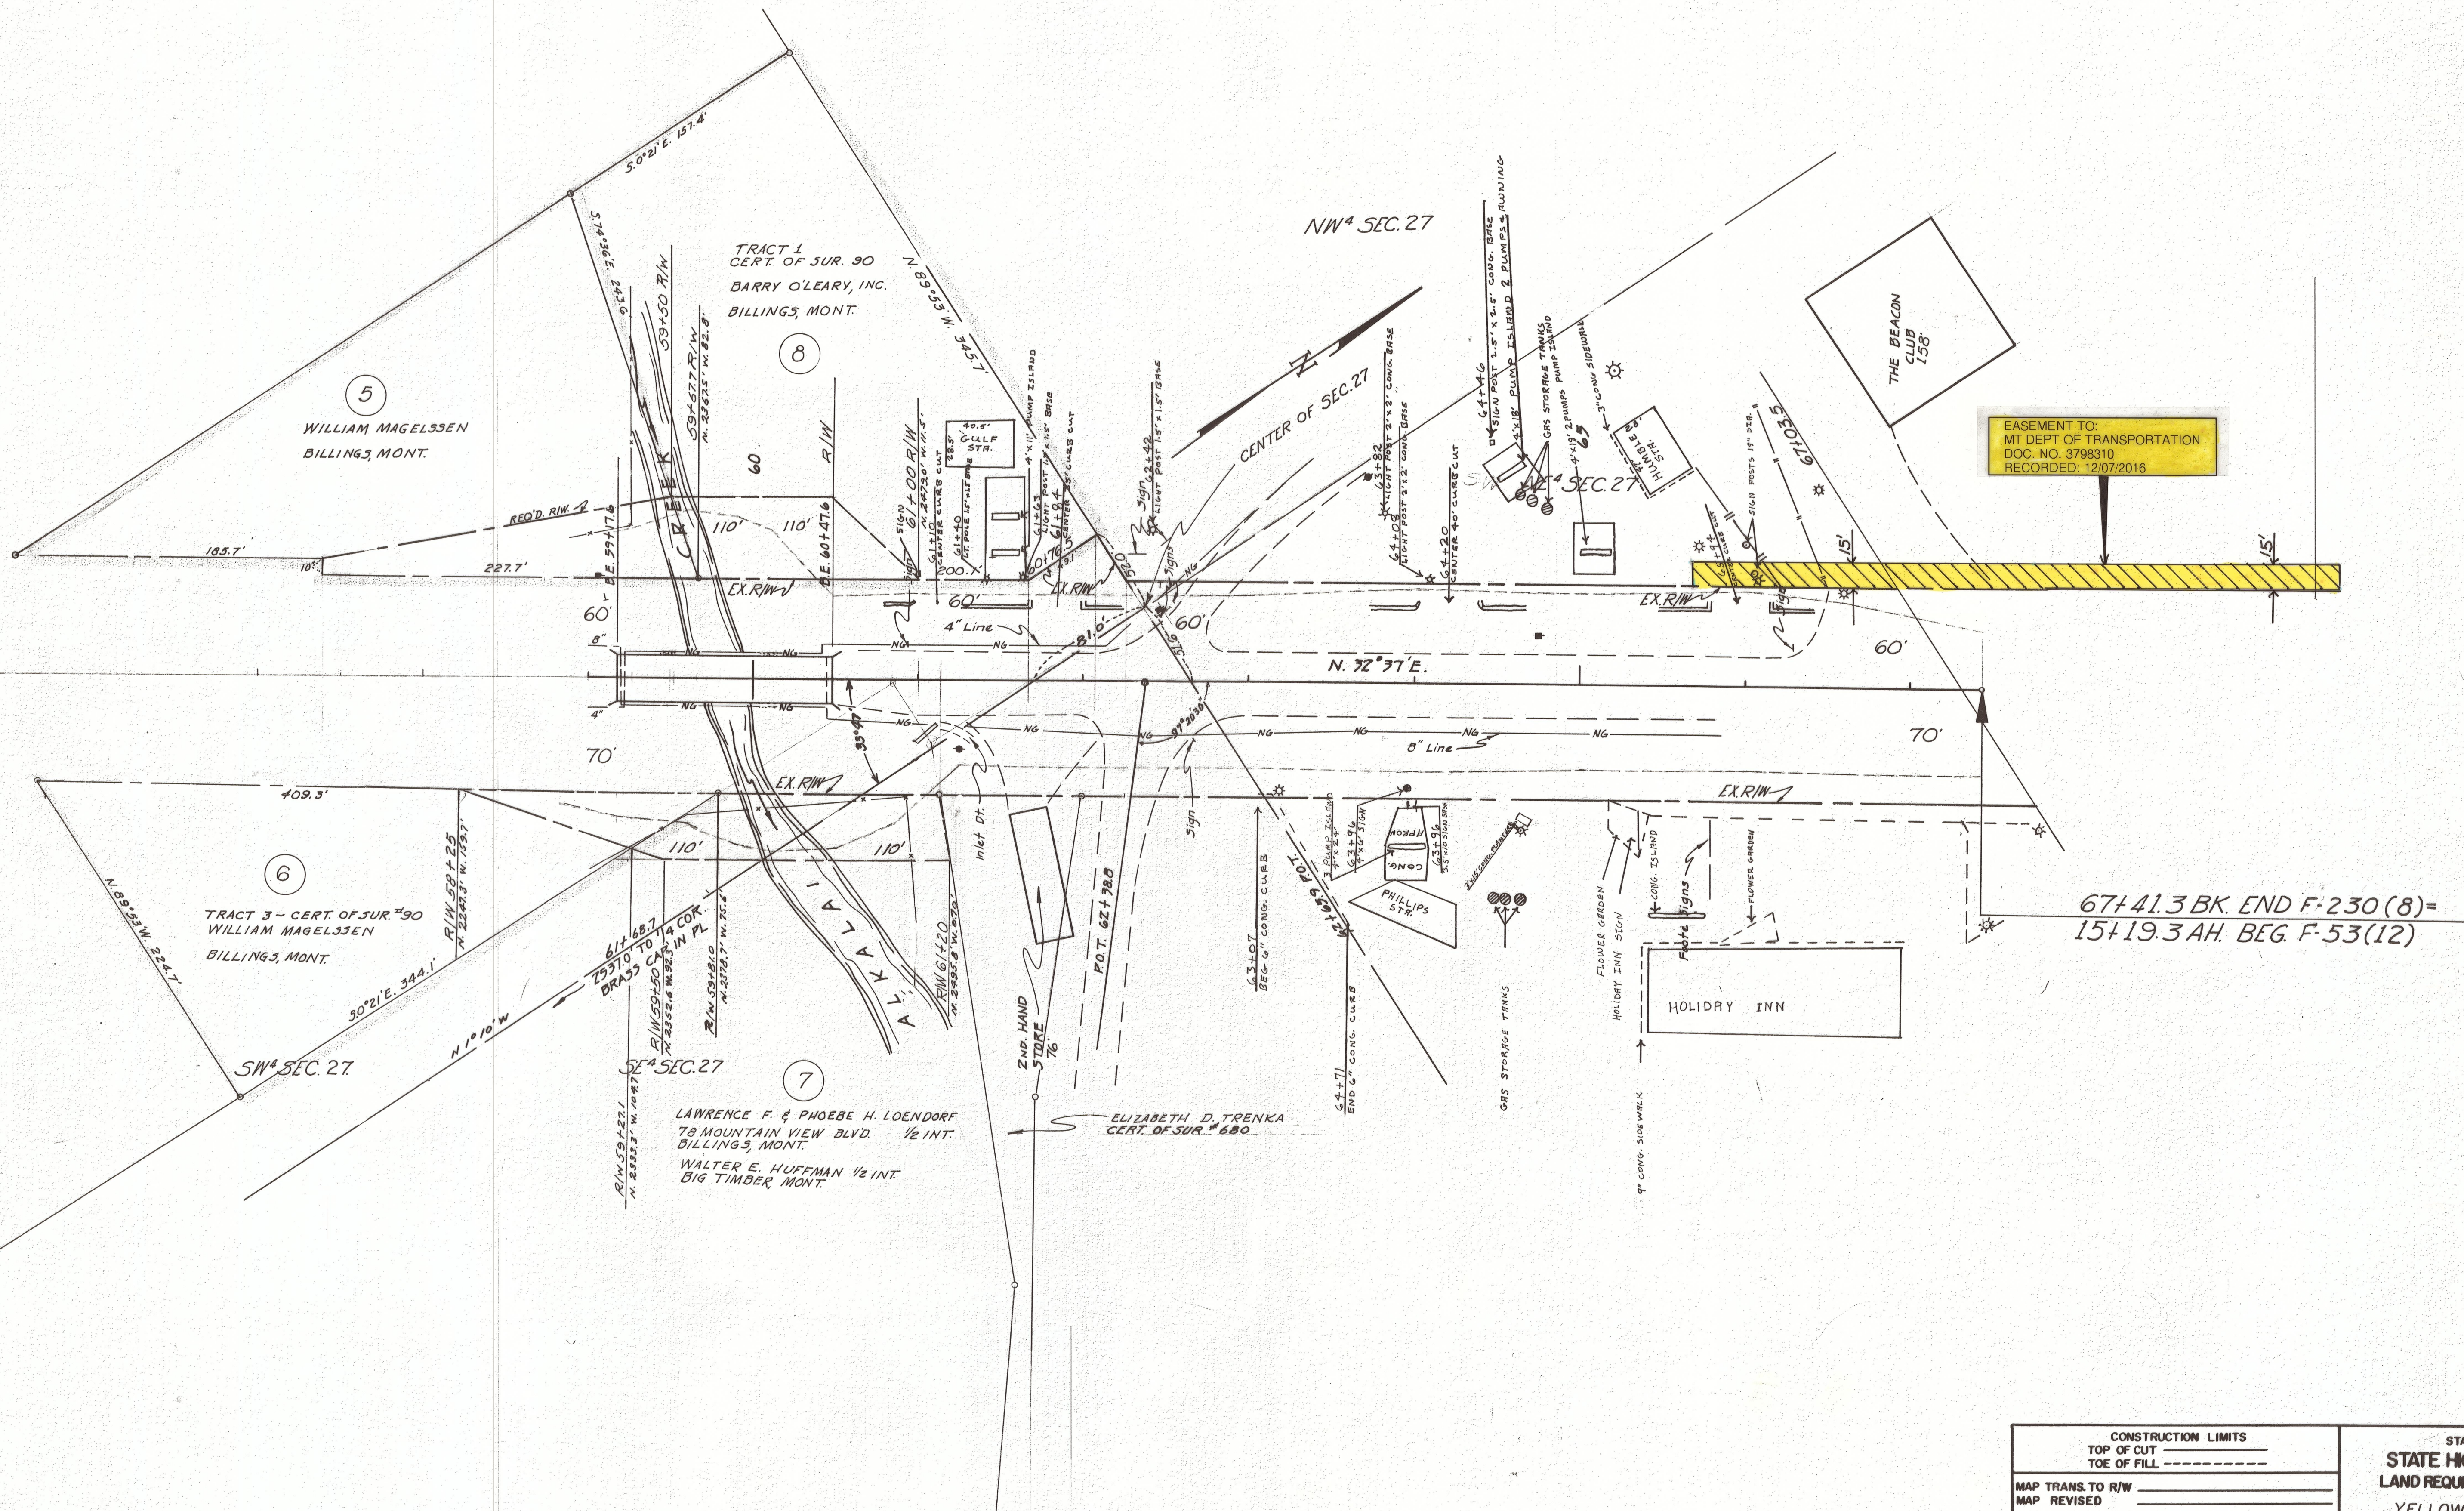

CONSTRUCTION LIMITS		STATE OF MONTANA	
TOP OF CUT _____		STATE HIGHWAY COMMISSION	
TOE OF FILL _____		LAND REQUIRED FOR RIGHT OF WAY	
MAP TRANS. TO R/W _____		YELLOWSTONE	COUNTY
MAP REVISED _____		SCALE 1"=50' MAP COMPLETED _____	
B.P.R. APPROVAL 8/9/62-6/12/64			

FED. ROAD DIST. NO.	STATE	FEL ID PROJECT NUMBER	STATE NO.	SHEET NO.	TOTAL SHEETS
8	MONT.	F-230 (8)	1230-08	4	4

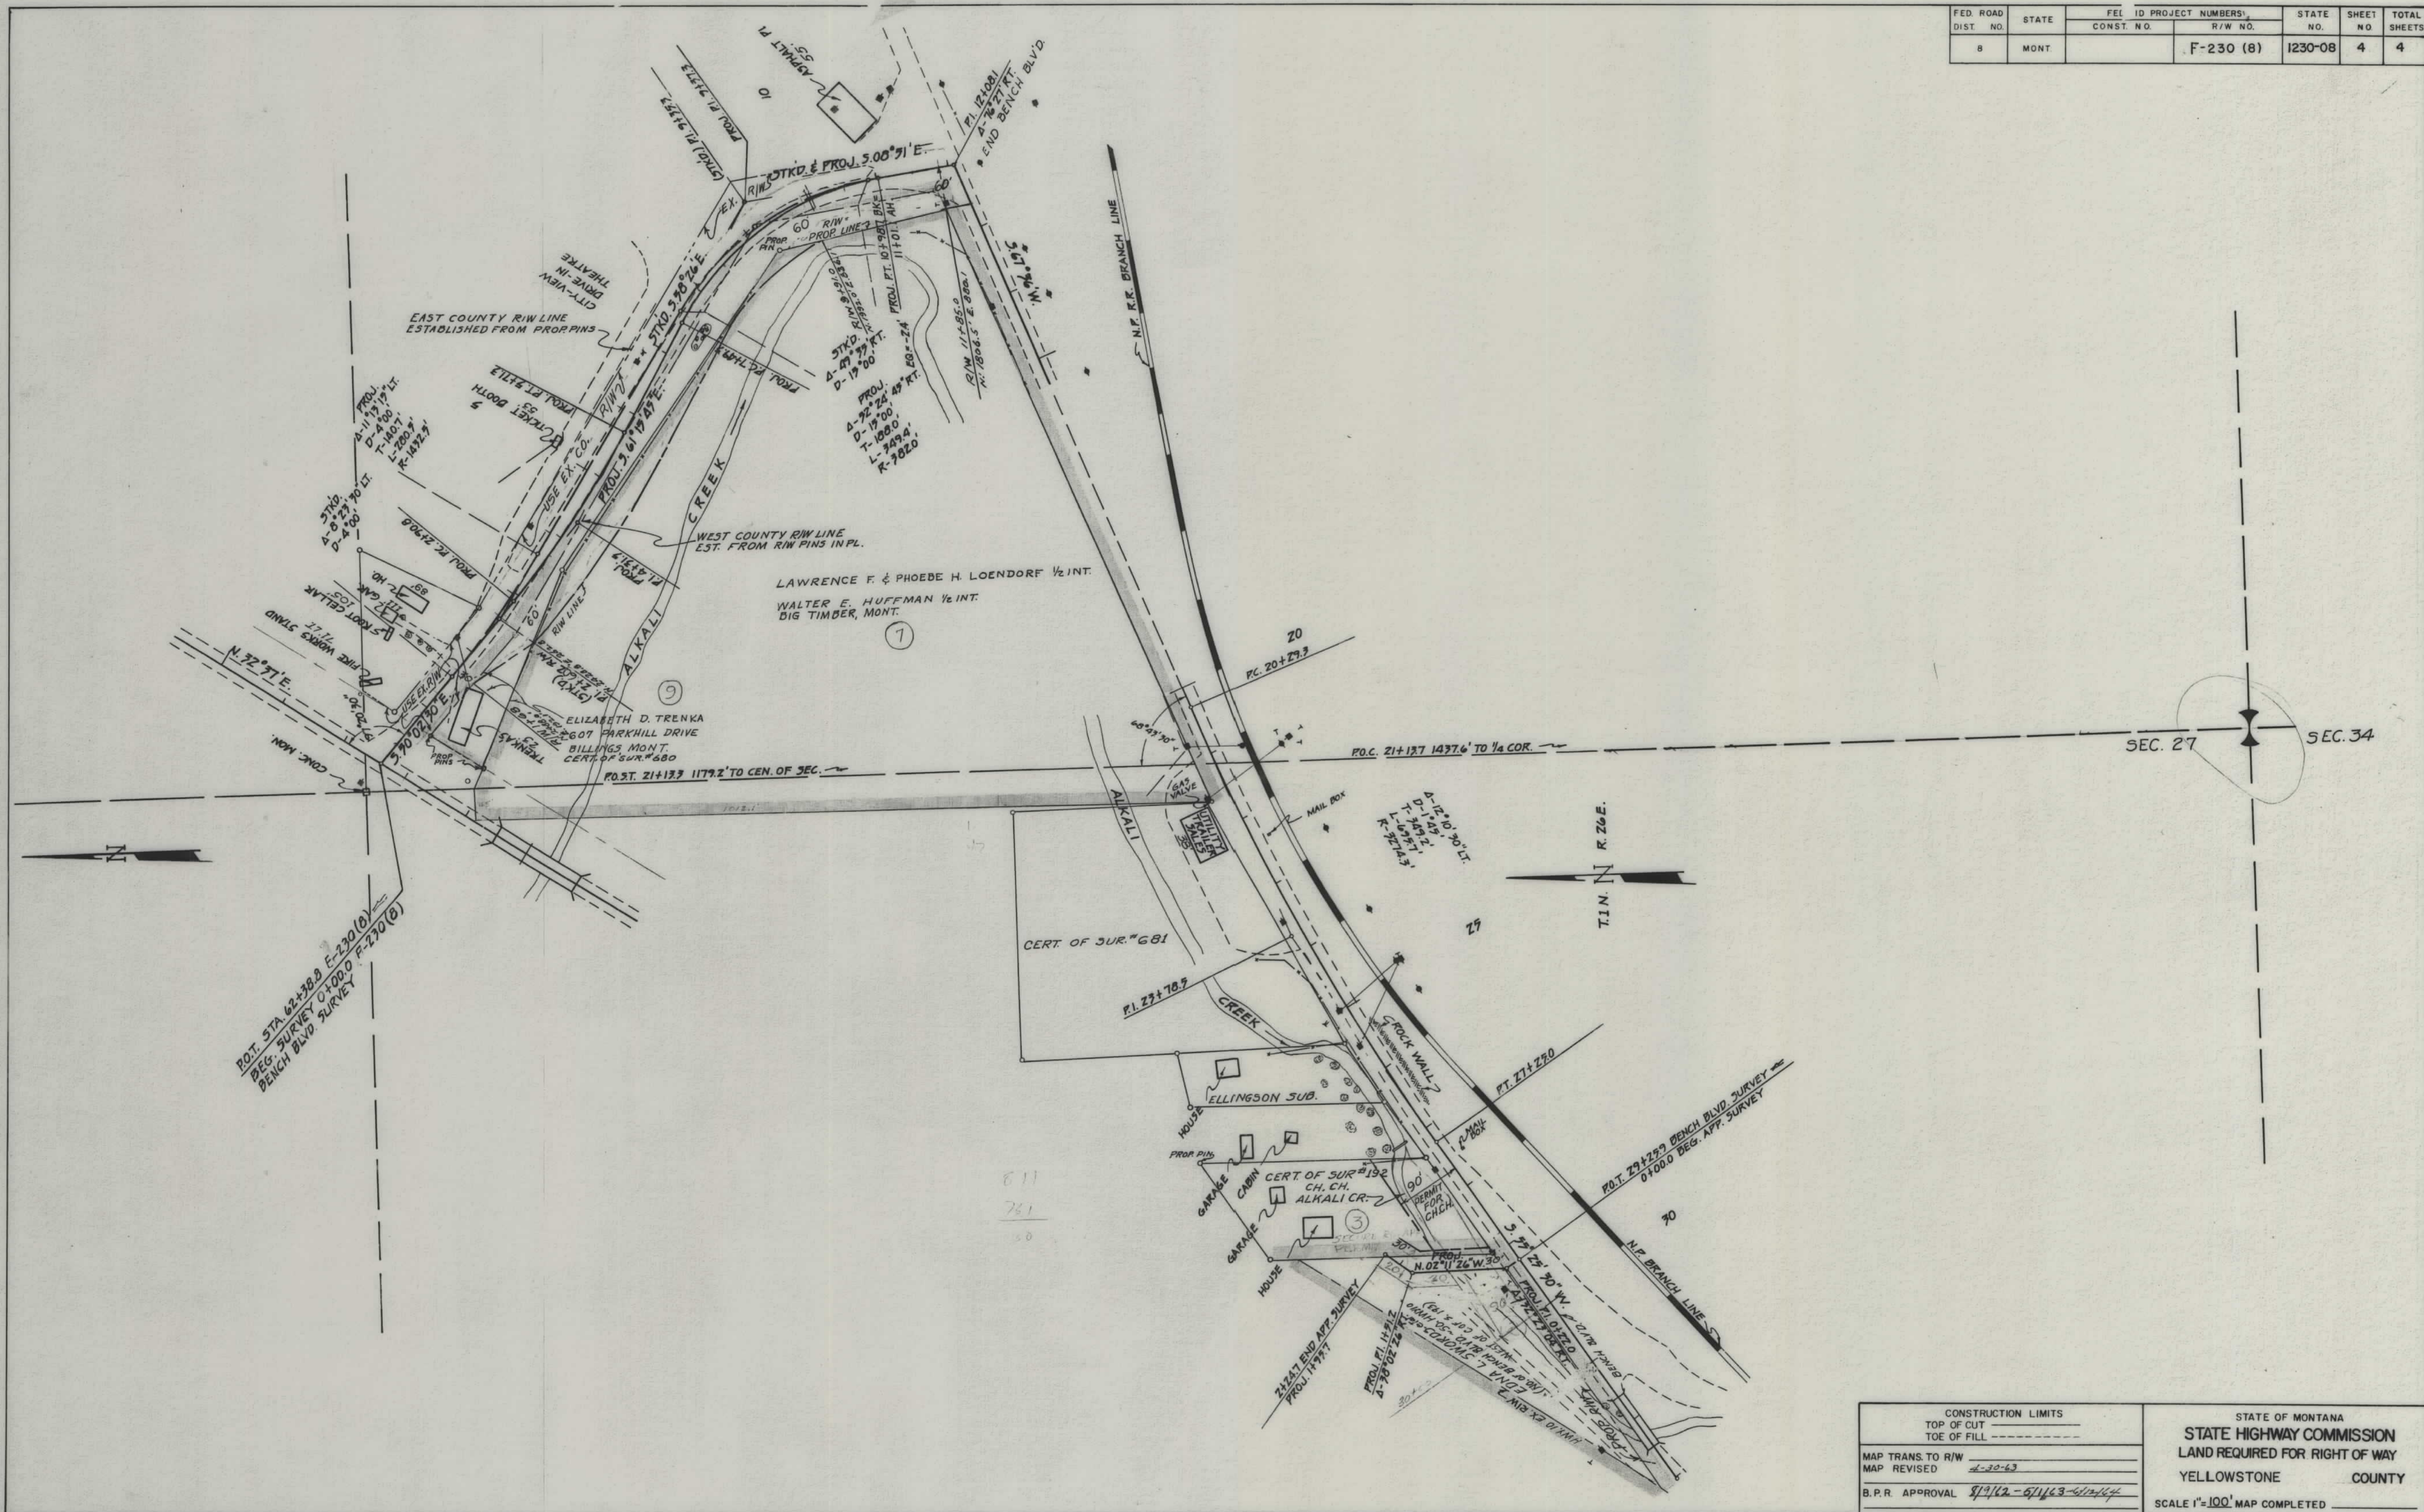

CONSTRUCTION LIMITS		STATE OF MONTANA	
TOP OF CUT		STATE HIGHWAY COMMISSION	
TOE OF FILL		LAND REQUIRED FOR RIGHT OF WAY	
MAP TRANS. TO R/W		YELLOWSTONE COUNTY	
MAP REVISED		SCALE 1"=100' MAP COMPLETED	
B.P.R. APPROVAL			