

PLANS

NOT

TO

SCALE

STATE OF MONTANA	FED. AID PROJECT NUMBERS		STATE NO.	SHEET NO.	TOTAL SHEETS
	CONST. NO.	R/W NO.			
MONTANA	TQS 228-1(3)0	RS-228-1(2)0	7228-02	1	5

GREAT FALLS - HIGHWOOD ROAD



STATE OF MONTANA

DEPARTMENT OF HIGHWAYS

RIGHT OF WAY PLAN OF

FEDERAL AID PROJECT NO. RS-228-1(2)0 R/W TQS 228-1(3)0 CONST.

GREAT FALLS - HIGHWOOD ROAD

INDEX		
PARCEL NO.	OWNERSHIPS	SHEET NO.
1	HOMESTAKE RANCH	3
2	WALTER C. ANN C. ANDERSON	3
3	DELETE	3
4	FRANK B. & D. A. NEWBACH	5
5	HELEN METZLER & J. STEVENS	5
6-12	STATE OF MONTANA	5
13, 10 & 11	BOWMAN RANCH INC.	5
9	DELETE	5

CASCADE COUNTY

13.74 MILES

CONVENTIONAL SIGNS

- RIGHT OF WAY LINE
- CENTERLINE (C) OR PROJECTED LINE
- STK'D. CENTERLINE
- PARCEL NUMBER
- OWNERSHIP BOUNDARY
- R/W USE EXISTING R/W LT OR RT.
- PRESENT TRAVELED WAY (RTW)
- R/W LINE FENCED
- RAILROAD R/W
- CONSTRUCTION LIMITS
- FENCE LINE
- CONTROL OF ACCESS WITH FENCE
- CONTROL OF ACCESS WITHOUT FENCE
- GATE IN FENCE
- CATTLE GUARD=24'
- STATE & NATIONAL BORDER LINES
- CITY OR TOWN LIMITS LINE
- COUNTY LINE
- RESERVATION LINE
- TOWNSHIP & SECTION LINE
- 1/2 SECTION LINE
- 1/4 SECTION LINE
- SECTION CORNER
- 1/4 SECTION COR.
- 1/16 SECTION COR.
- CENTER OF SECTION
- TELEPHONE OR TELEGRAPH POLES IN PLACE
- POWER POLES IN PLACE
- TEL OR TEL OR POWER POLES TO BE MOVED
- NEW PIPES
- OLD PIPES IN PLACE
- OUTLET DITCH
- INLET DITCH
- DITCHES
- CHANNEL CHANGES
- BRIDGE
- RAILROADS



0+14.0 BEG. RS-228-1(2)0

720+49.9 END RS-228-1(2)0

RELATED PROJECTS

S-348(5)
FAP 64-A(3)
FAS 348-C(1)
WPSO 348-A

ASSOCIATED PROJECT AGREEMENT NUMBERS

RS-348(17) PE., IC.(OLD)
RS-228-1(2)0 R.O.W., IC.
RS-228-1(1)0 PE.

STATE OF MONTANA
DEPARTMENT OF HIGHWAYS

APPROVED: JANUARY 5, 1977

H.J. ANDERSON
DIRECTOR OF HIGHWAYS

BY [Signature]
ADMINISTRATOR
ENGINEERING DIVISION

U.S. DEPARTMENT OF TRANSPORTATION
FEDERAL HIGHWAY ADMINISTRATION


APPROVED:

DIVISION ENGINEER

DATE


Revised: 2/14/77
AUTH 1-17-77

FED. ROAD DIST. NO.	R/W NO.	STATE NO.	SHEET NO.	TOTAL SHEETS
8	RS-228-11210	7228-02	2	3

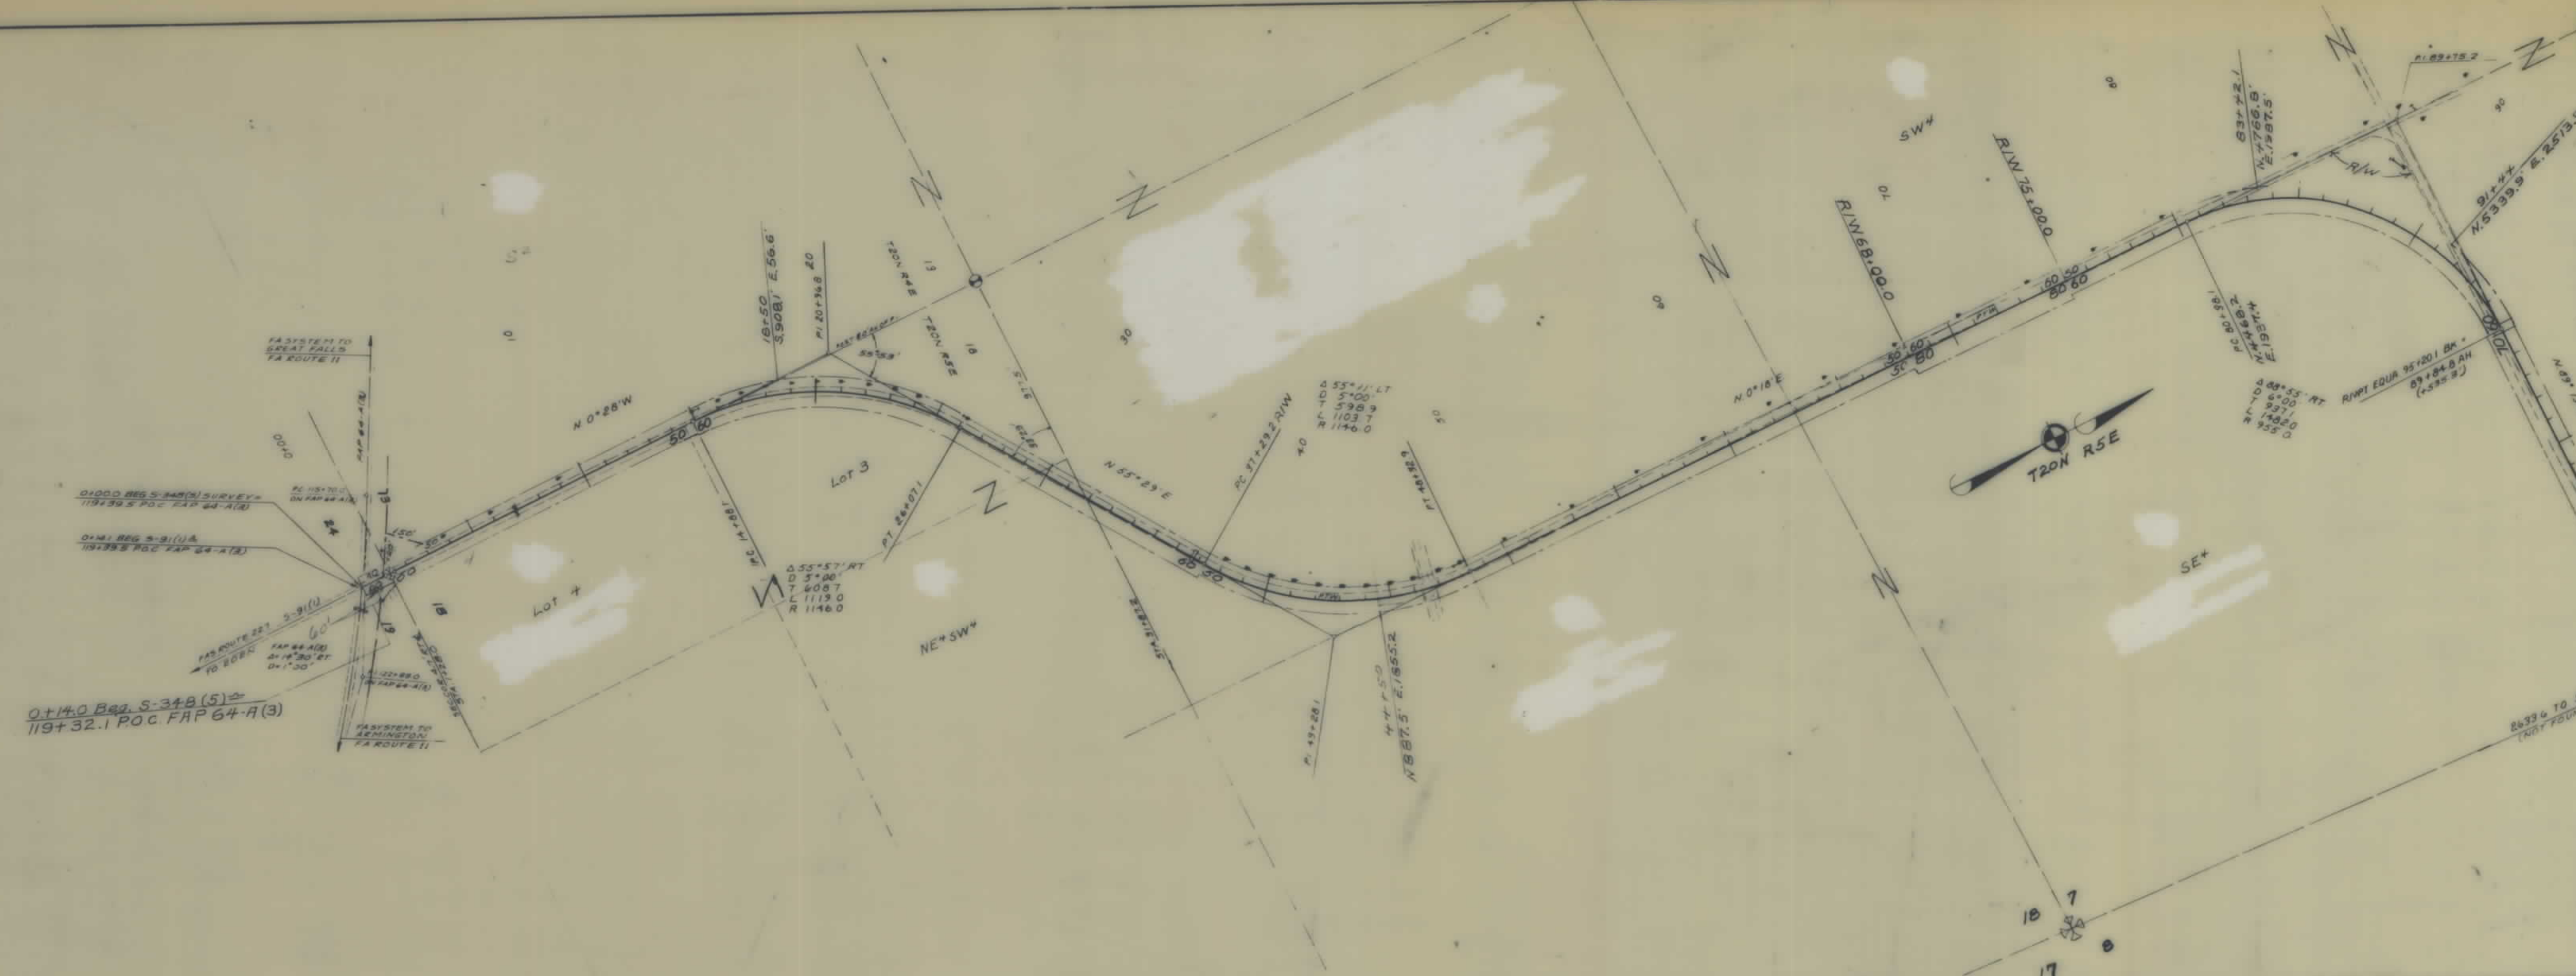

STATE OF MONTANA
STATE HIGHWAY COMMISSION
LAND REQUIRED FOR RIGHT OF WAY
CASCADE COUNTY
SCALE 1" = 400' MAP COMPLETED


FED. ROAD DIST. NO.	R/W NO.	STATE NO.	SHEET NO.	TOTAL SHEETS
8			7	

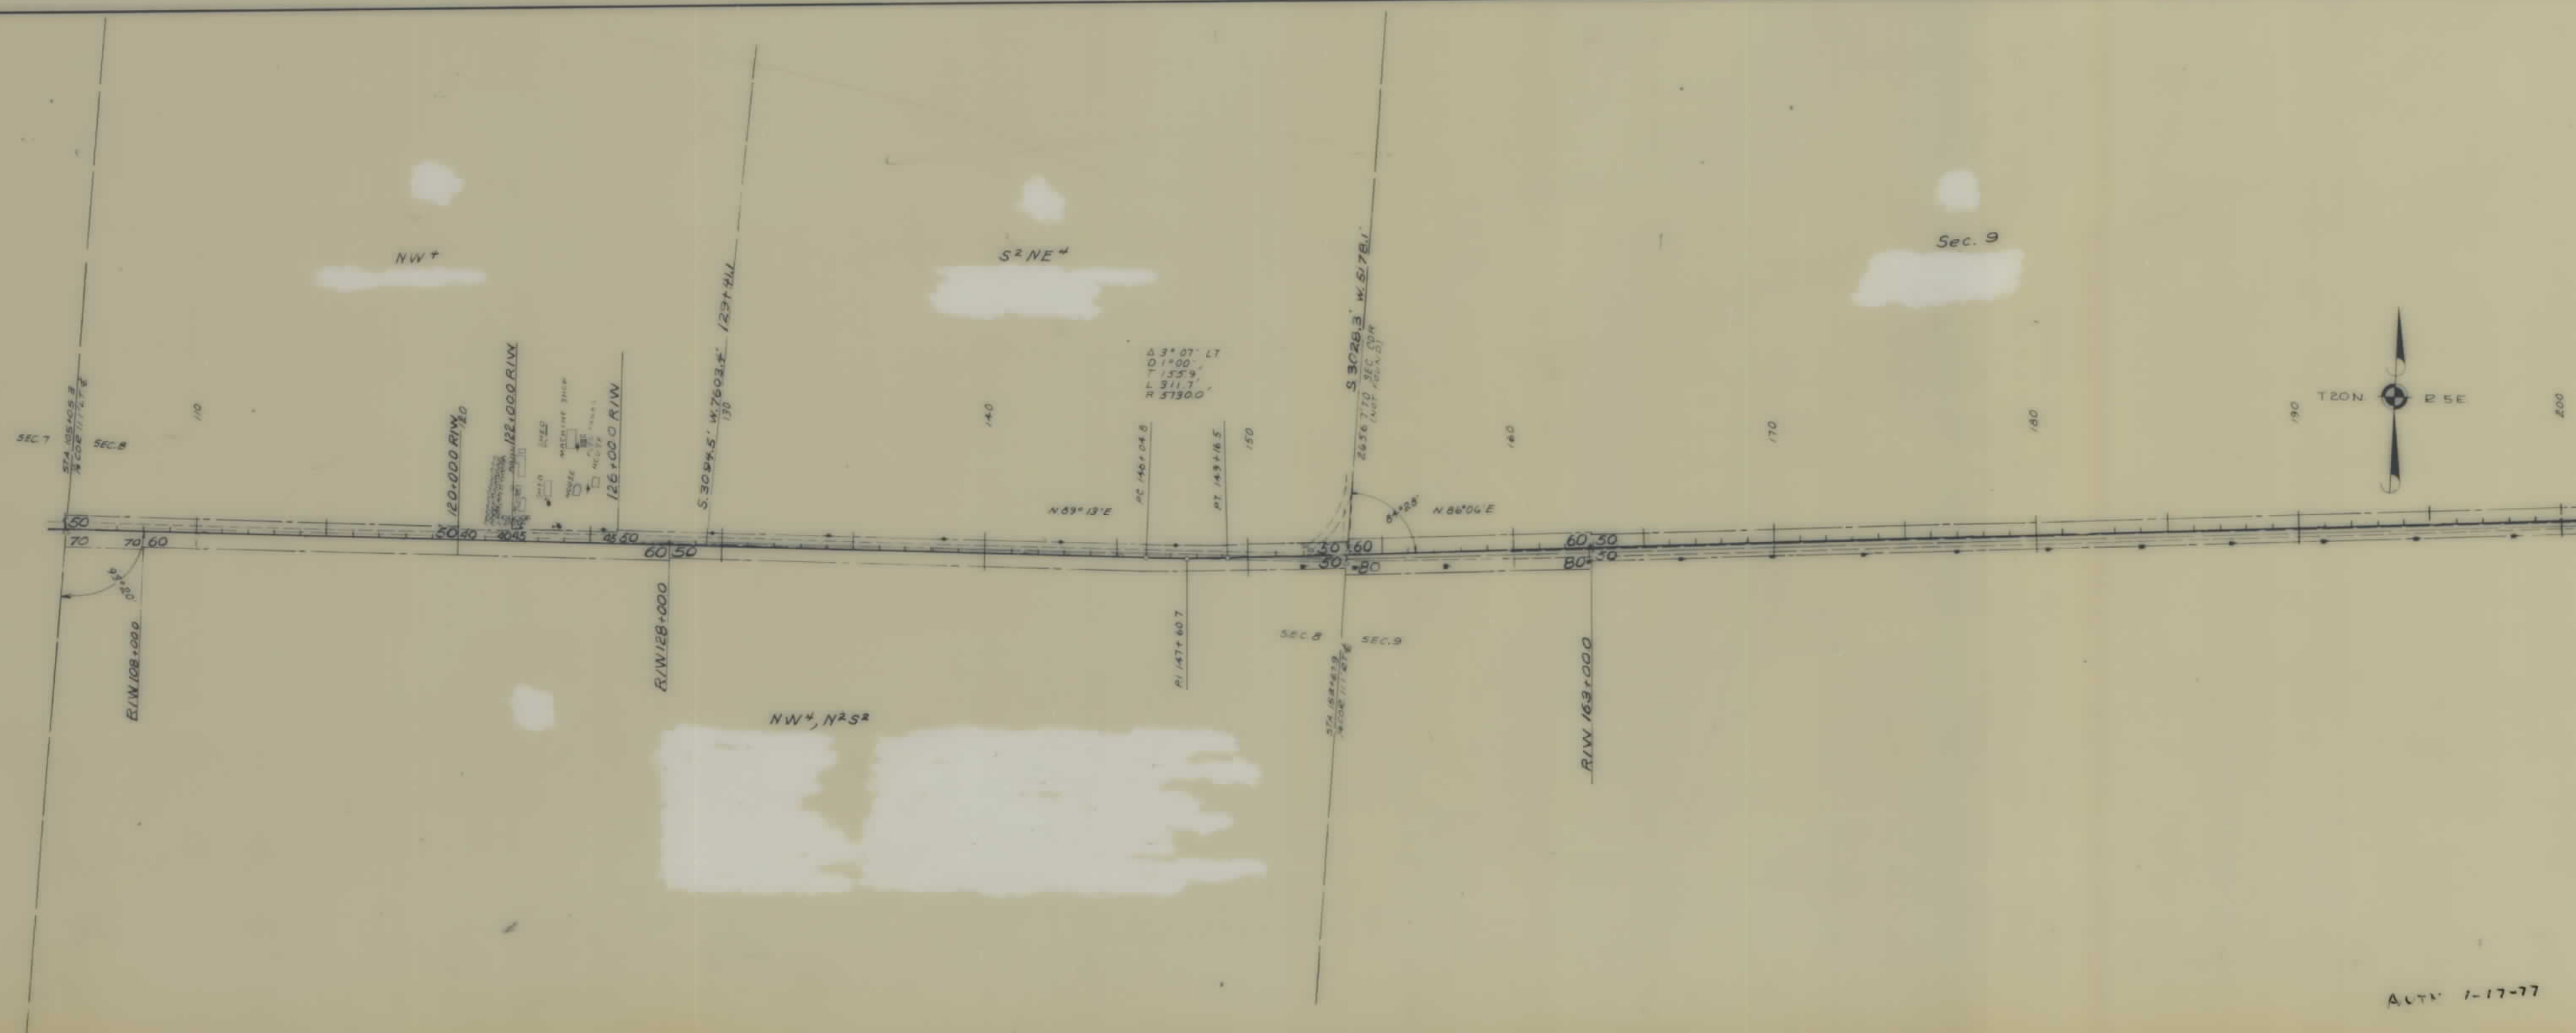

STATE OF MONTANA
STATE HIGHWAY COMMISSION
LAND REQUIRED FOR RIGHT OF WAY
CASCADE COUNTY
SCALE 1" = 400' MAP COMPLETED

ACT 1-17-77

FED. ROAD DIST. NO.	R/W NO.	STATE NO.	SHEET NO.	TOTAL SHEETS
8	RS-228-1(2)0	7228-02	4	5

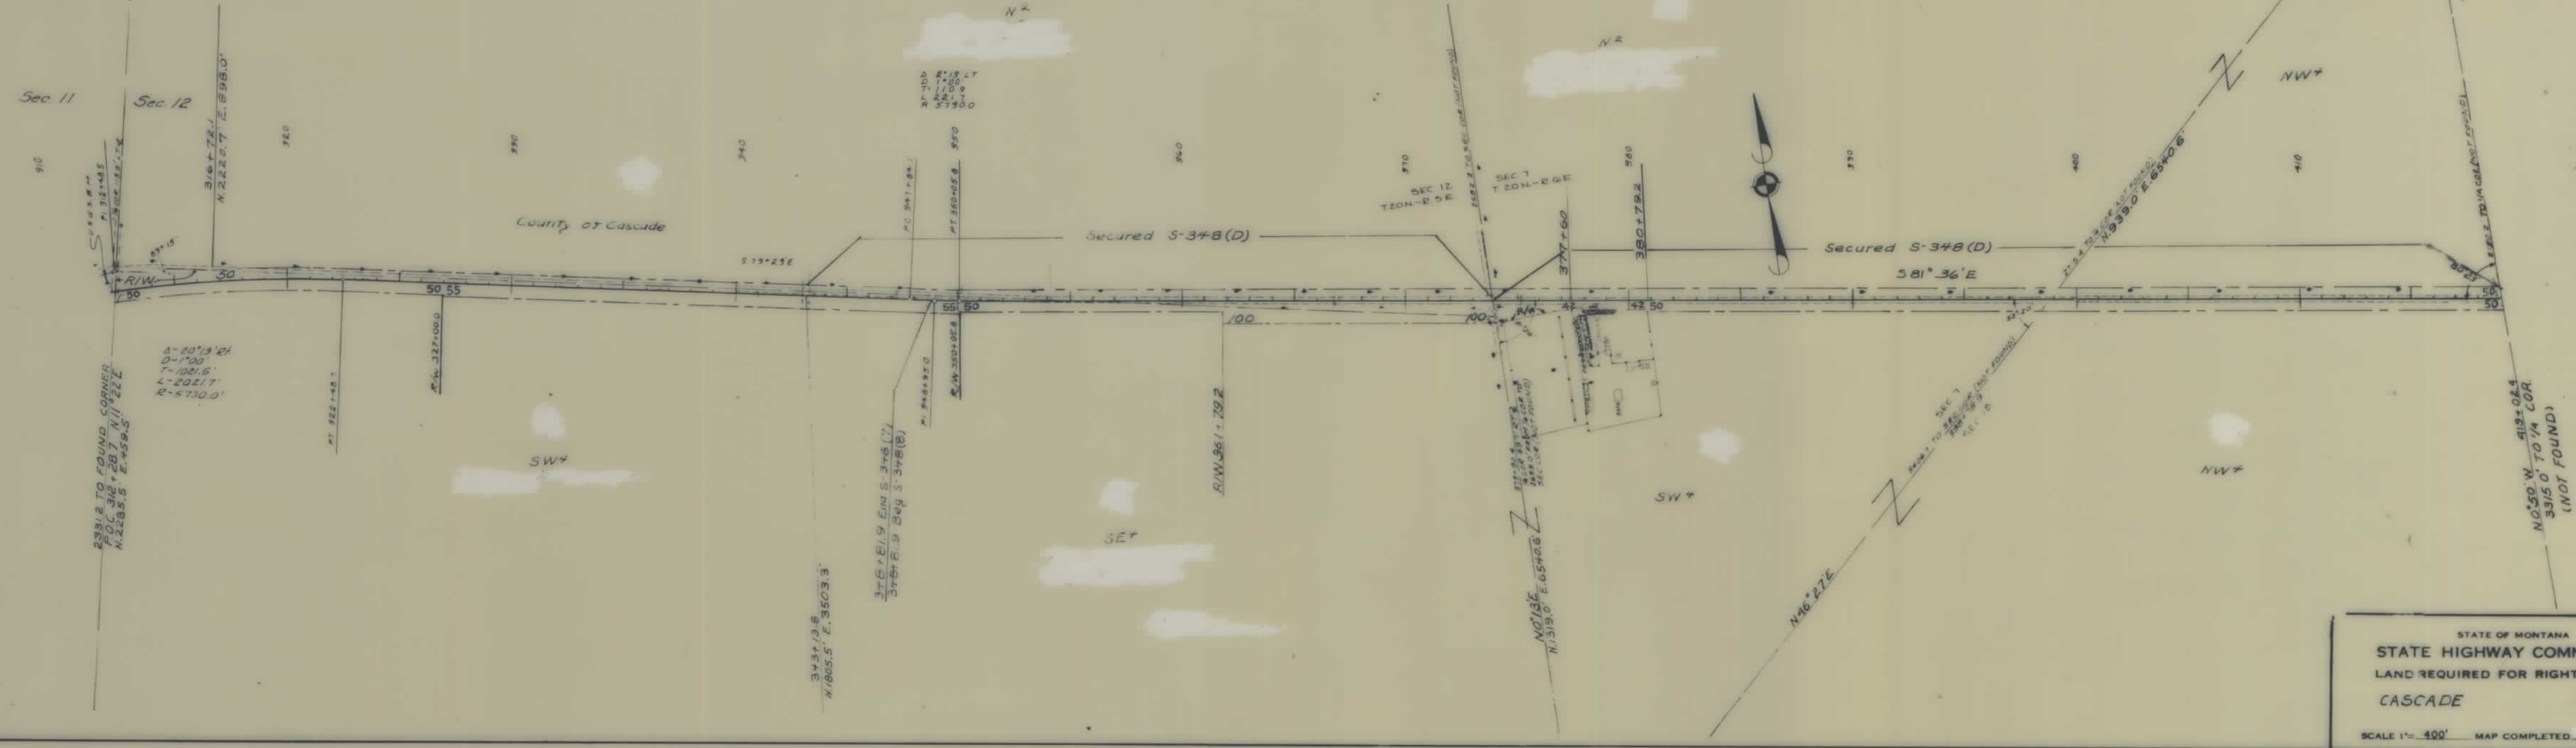

STATE OF MONTANA
STATE HIGHWAY COMMISSION
LAND REQUIRED FOR RIGHT OF WAY
CASCADE COUNTY
SCALE 1"= 400' MAP COMPLETED

FED. ROAD DIST. NO.	R/W NO.	STATE NO.	SHEET NO.	TOTAL SHEETS
8				



STATE OF MONTANA
STATE HIGHWAY COMMISSION
LAND REQUIRED FOR RIGHT OF WAY
CASCADE COUNTY
SCALE 1"= 400' MAP COMPLETED

AUTH 1-17-77

