


PLANS
NOT
TO
SCALE

SEE SHEET NO. 5 FOR OWNERSHIP NAMES, ADDRESSES, AREAS, ETC.

STATE	RIGHT OF WAY ID.	SHEET NO.	TOTAL SHEETS
MONTANA	STPS 228-2110122	11	22
PROJECT NO. 0857-10			
HIGHWOOD - N. E.			

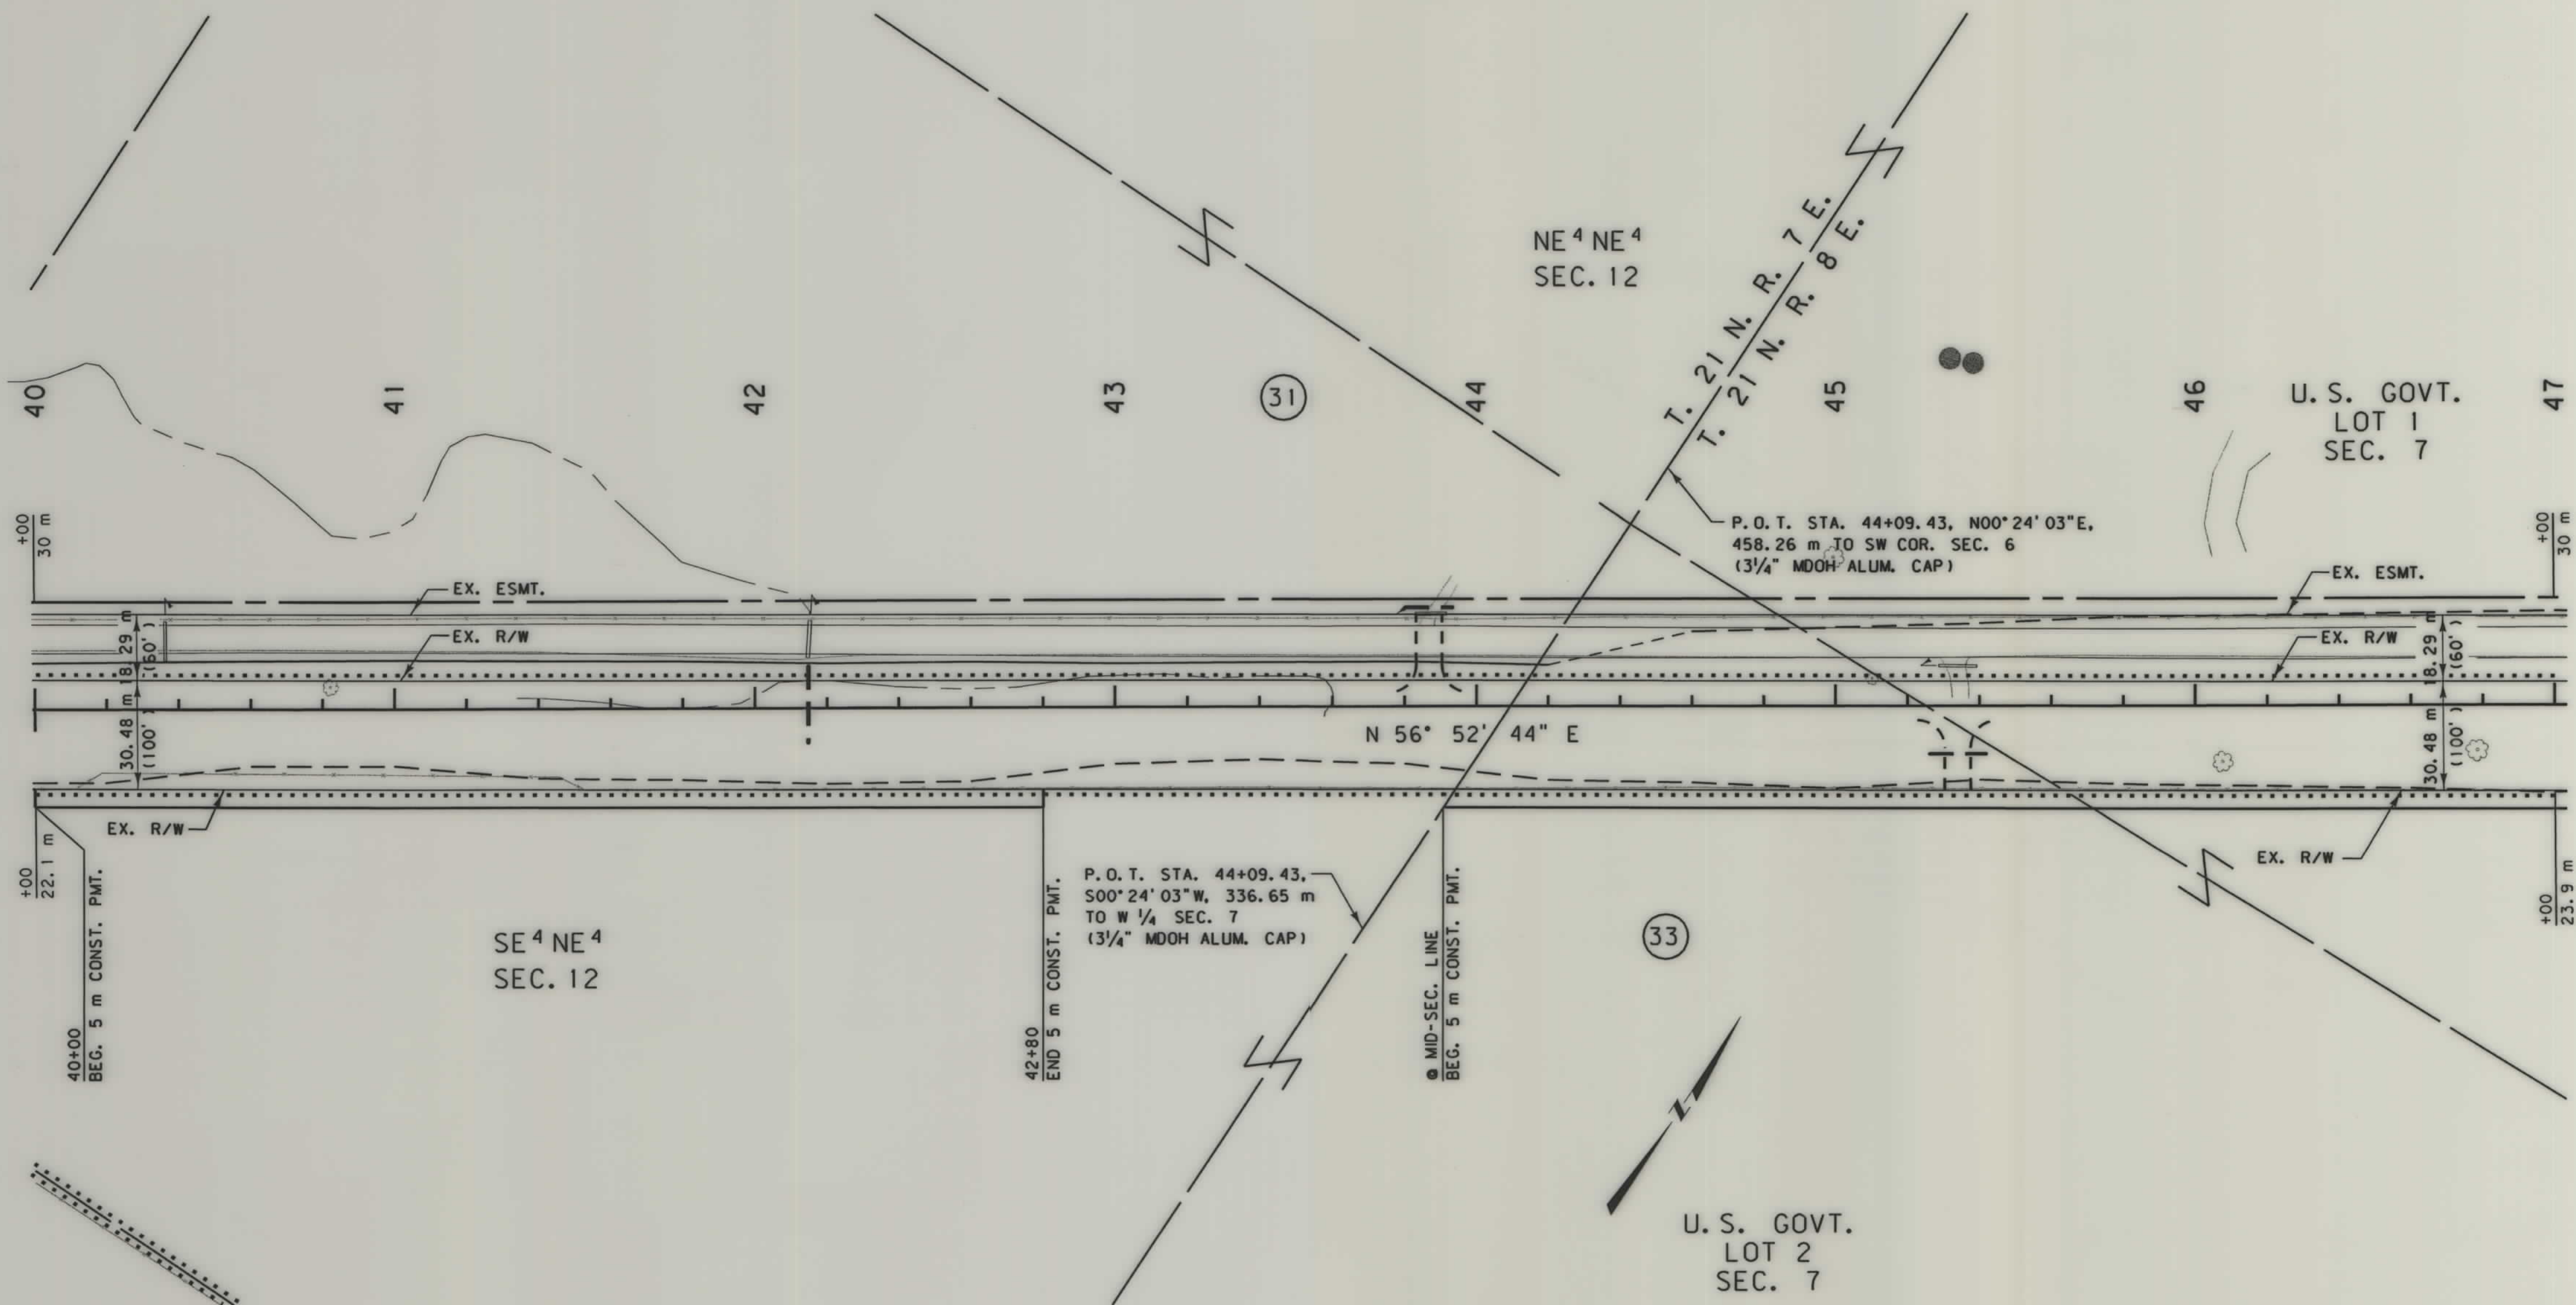


- NOTES: 1. ALL MEASUREMENTS ARE METRIC EXCEPT AS NOTED
2. THE PROPOSED R/W LINE WHERE A SPIRAL CURVE TRANSITION IS USED IS A CHORD RATHER THAN A CONCENTRIC CURVE.
3. THE ENGLISH AREAS ARE FOR INFORMATIONAL PURPOSES ONLY.

BACKSLOPE LIMITS INCLUDE ROUNDING	TOP OF CUT
CONSTRUCTION LIMITS:	CUT SECTION
	TOE OF FILL
	TOE OF CUT
FHWA/DOT APPROVAL 8-18-97	
MAP REVISED 7-26-99	

MONTANA DEPARTMENT OF TRANSPORTATION
RIGHT OF WAY PLAN
CHOUTEAU COUNTY
SCALE 1:1000
0 50M 100M

SEE SHEET NO. 5 FOR OWNERSHIP NAMES, ADDRESSES, AREAS, ETC.

STATE	RIGHT OF WAY ID.	SHEET NO.	TOTAL SHEETS
MONTANA	STPS 228-2(10)22	21	22
PROJECT NO. 0857-10			
HIGHWOOD - N. E.			

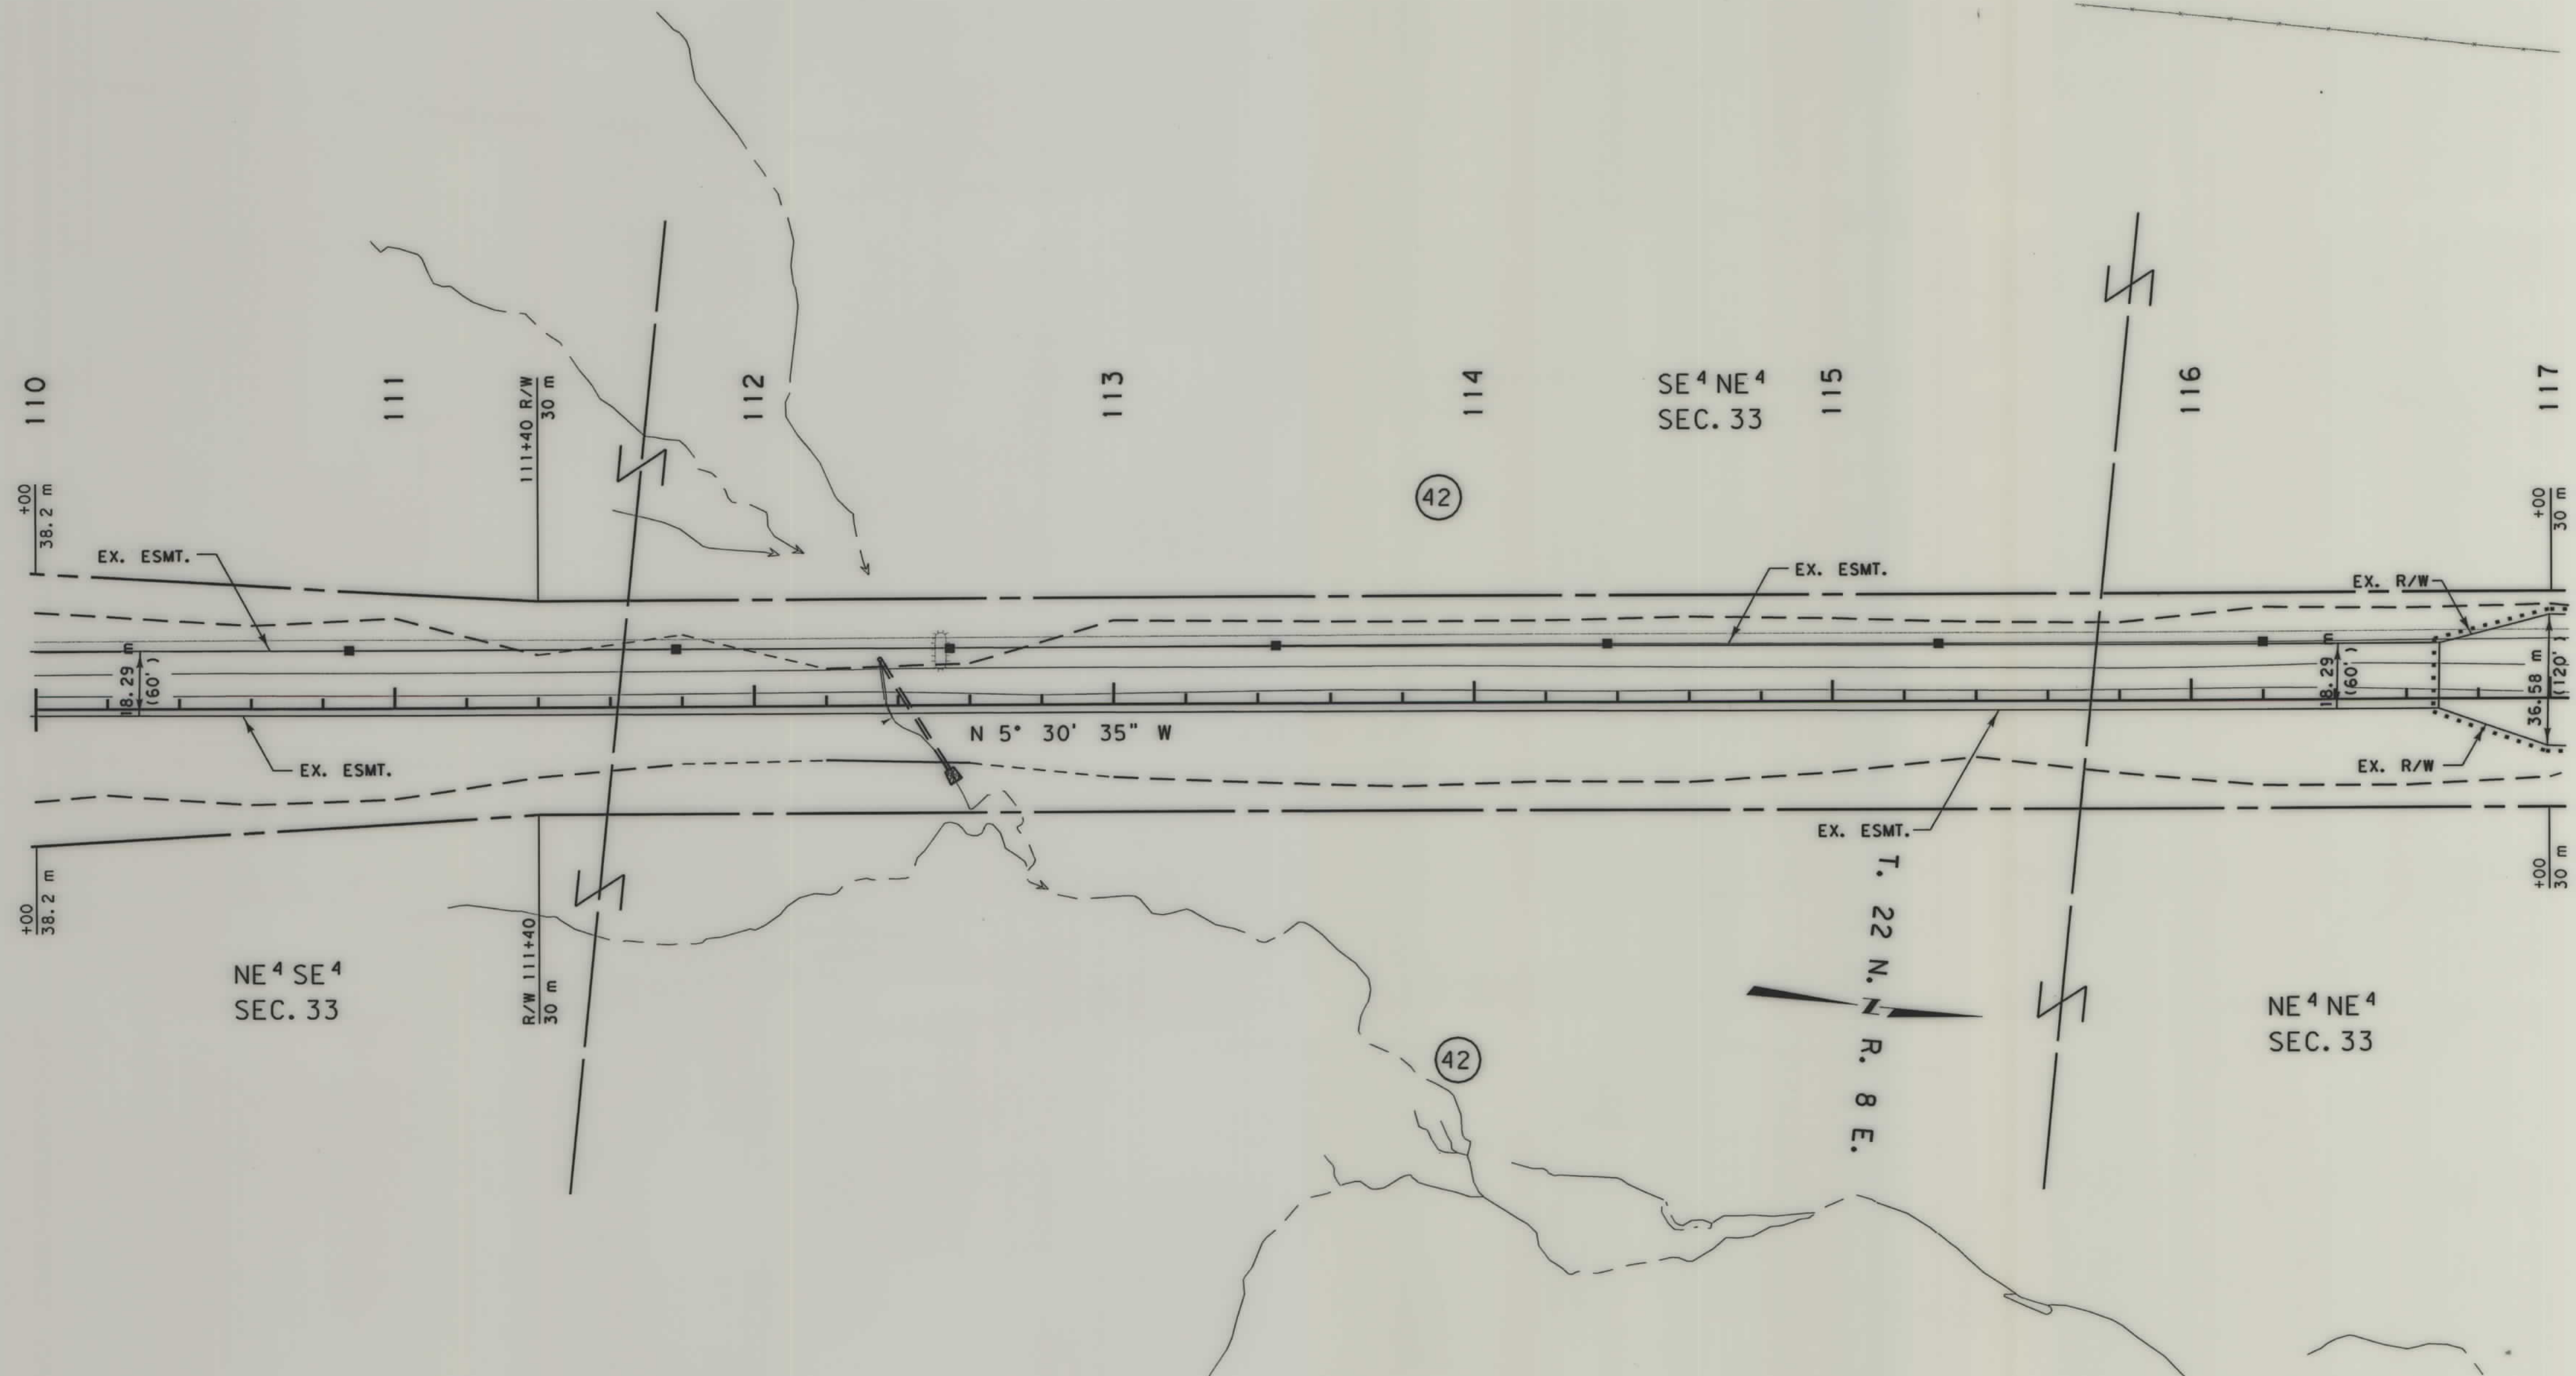

- NOTES: 1. ALL MEASUREMENTS ARE METRIC EXCEPT AS NOTED
2. THE PROPOSED R/W LINE WHERE A SPIRAL CURVE TRANSITION IS USED IS A CHORD RATHER THAN A CONCENTRIC CURVE.
3. THE ENGLISH AREAS ARE FOR INFORMATIONAL PURPOSES ONLY.

BACKSLOPE LIMITS INCLUDE ROUNDING	TOP OF CUT
CONSTRUCTION LIMITS:	CUT SECTION
	TOE OF FILL
	DITCH BOTTOM
FHWA/DOT APPROVAL	8-18-97
MAP REVISED	7-26-99

MONTANA DEPARTMENT OF TRANSPORTATION
RIGHT OF WAY PLAN
CHOUTEAU COUNTY
SCALE 1: 1000
0 50M 100M

