

PLANS


NOT

TO

SCALE


FED. ROAD DIST. NO.	STATE	FED AID PROJECT NUMBERS		STATE NO.	SHEET NO.	TOTAL SHEETS
		CONST. NO.	R/W NO.			
8	MONT.		5-221(2)	3221-02	1	5

THOMPSON FALLS — WEST

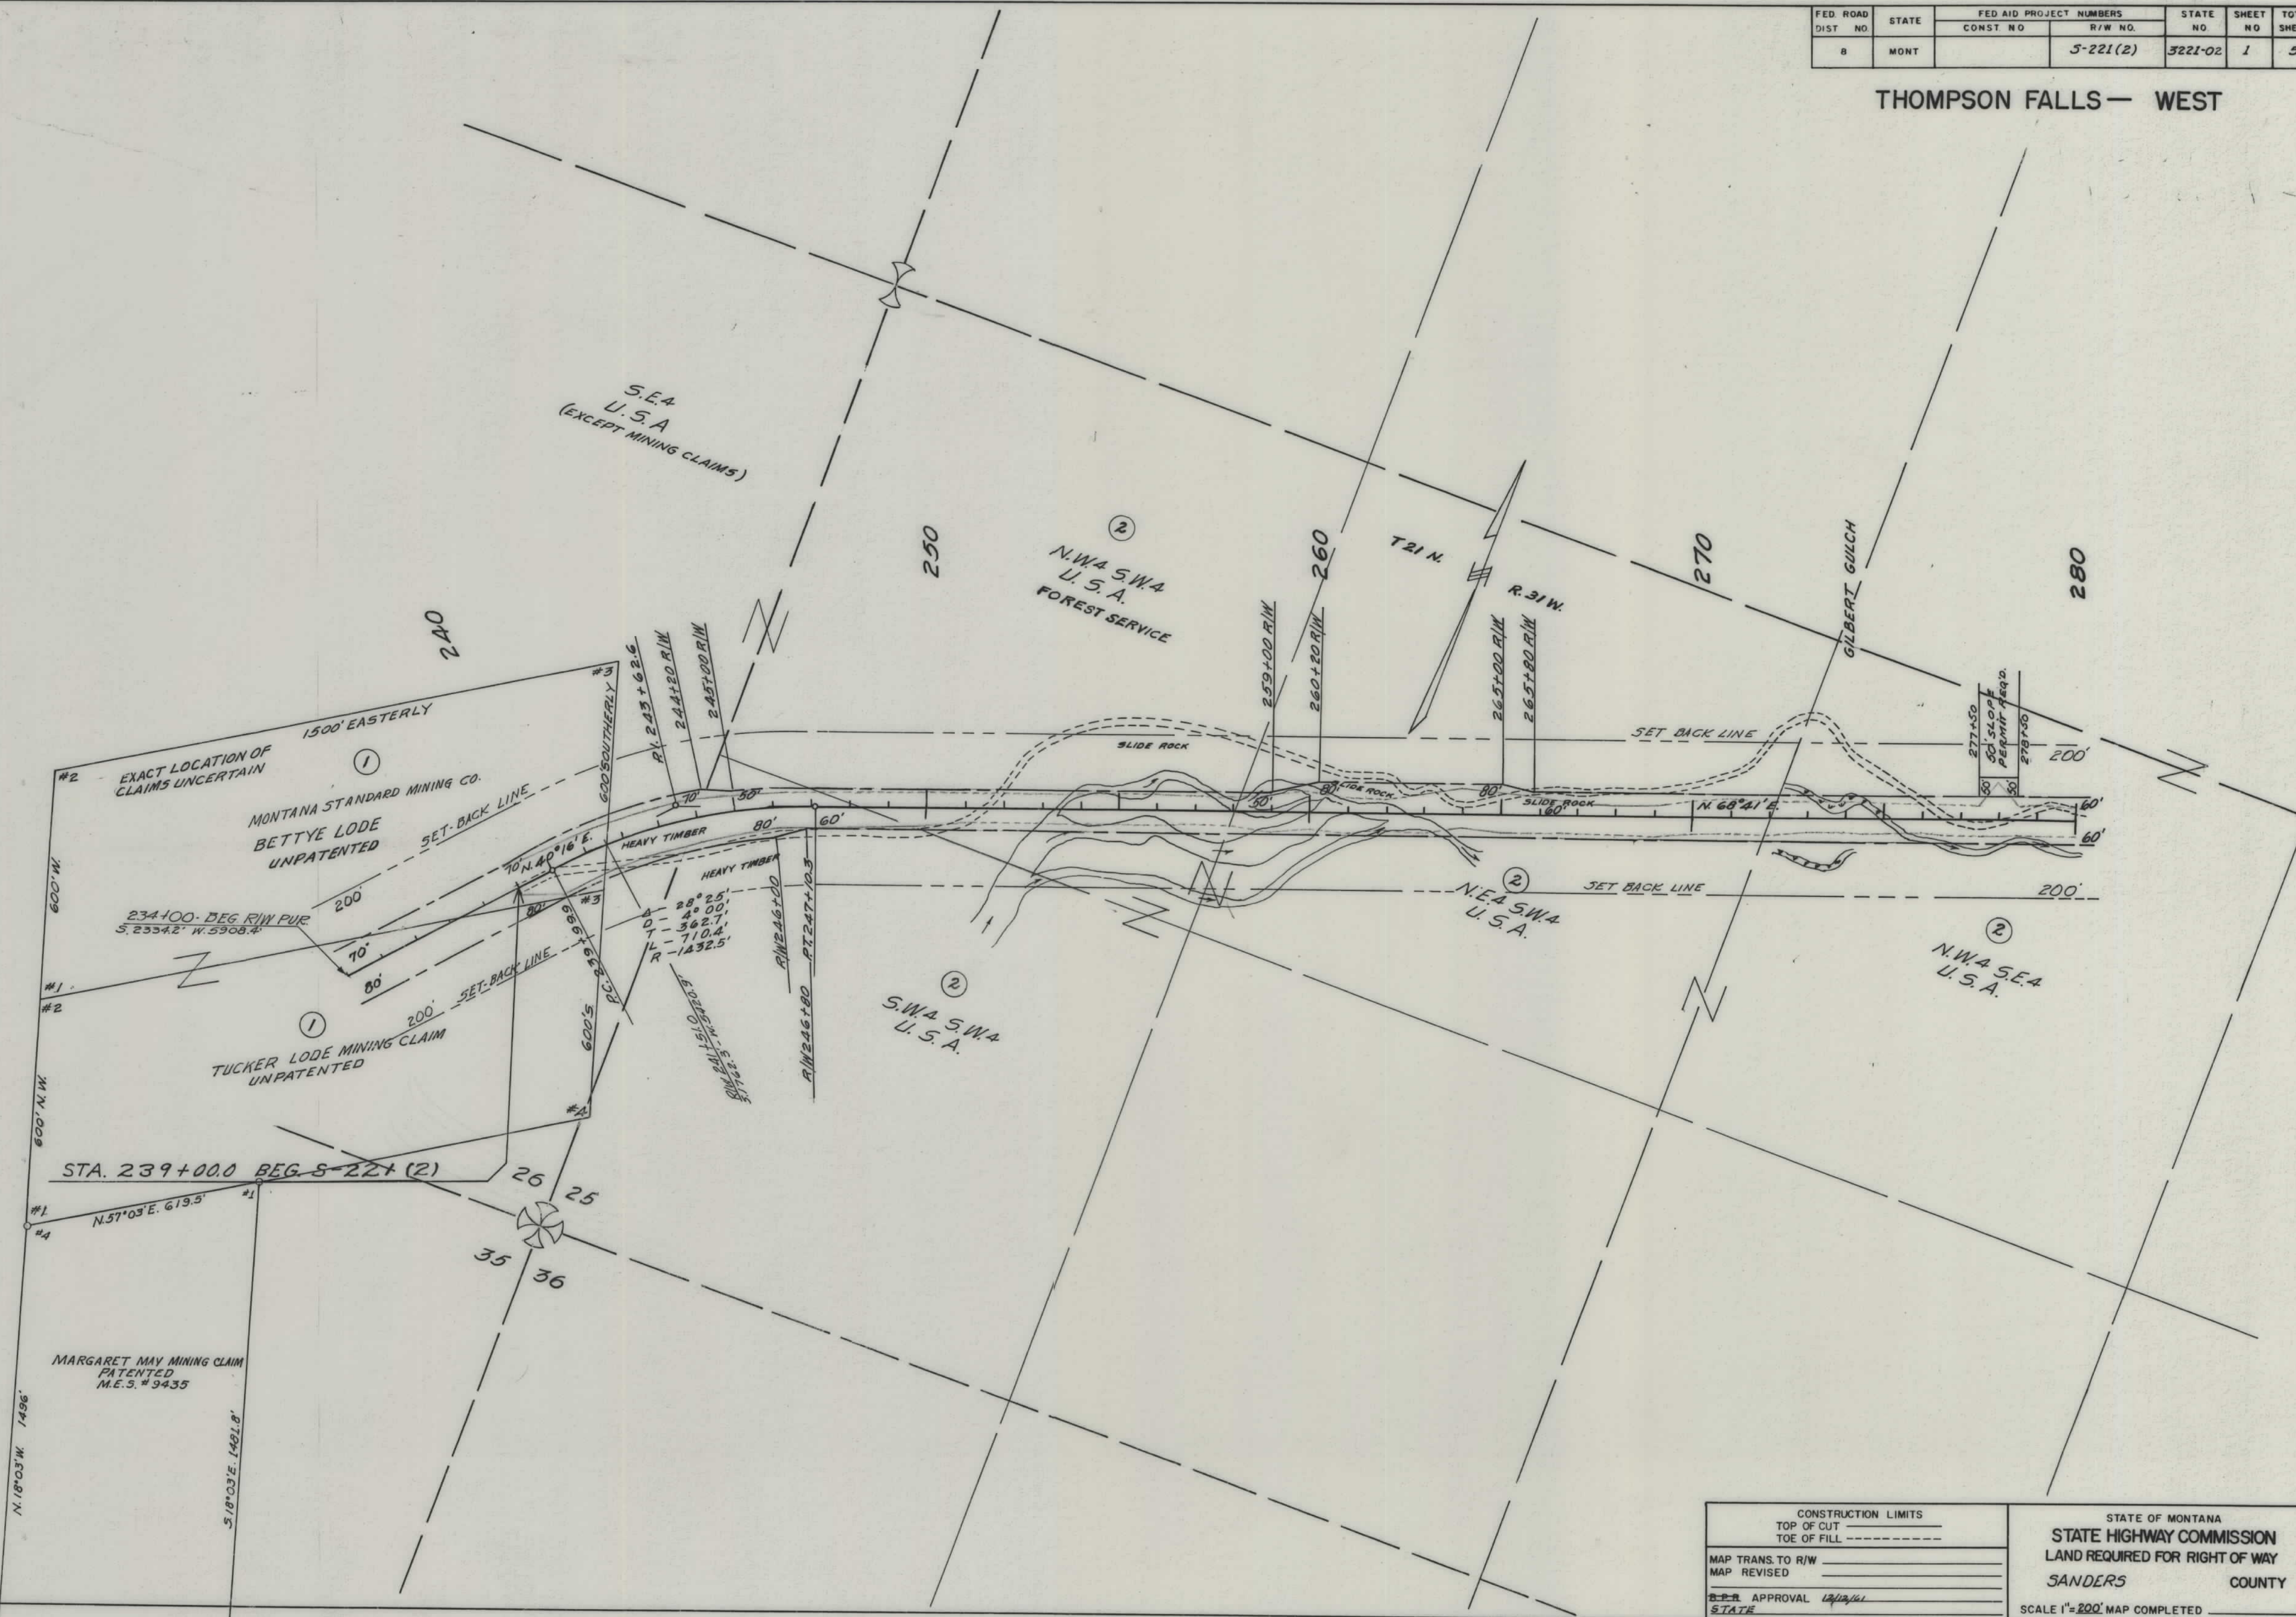

CONSTRUCTION LIMITS		STATE OF MONTANA	
TOP OF CUT		STATE HIGHWAY COMMISSION	
TOE OF FILL		LAND REQUIRED FOR RIGHT OF WAY	
MAP TRANS. TO R/W		SANDERS COUNTY	
MAP REVISED		COUNTY	
APPROVAL		STATE	
DATE		SCALE 1"=200' MAP COMPLETED	

FED ROAD DIST NO	STATE	FED AID PROJECT NUMBERS		STATE NO	SHEET NO	TOTAL SHEETS
		CONST NO	R/W NO			
8	MONT		5-221 (2)	3221-02	3	5

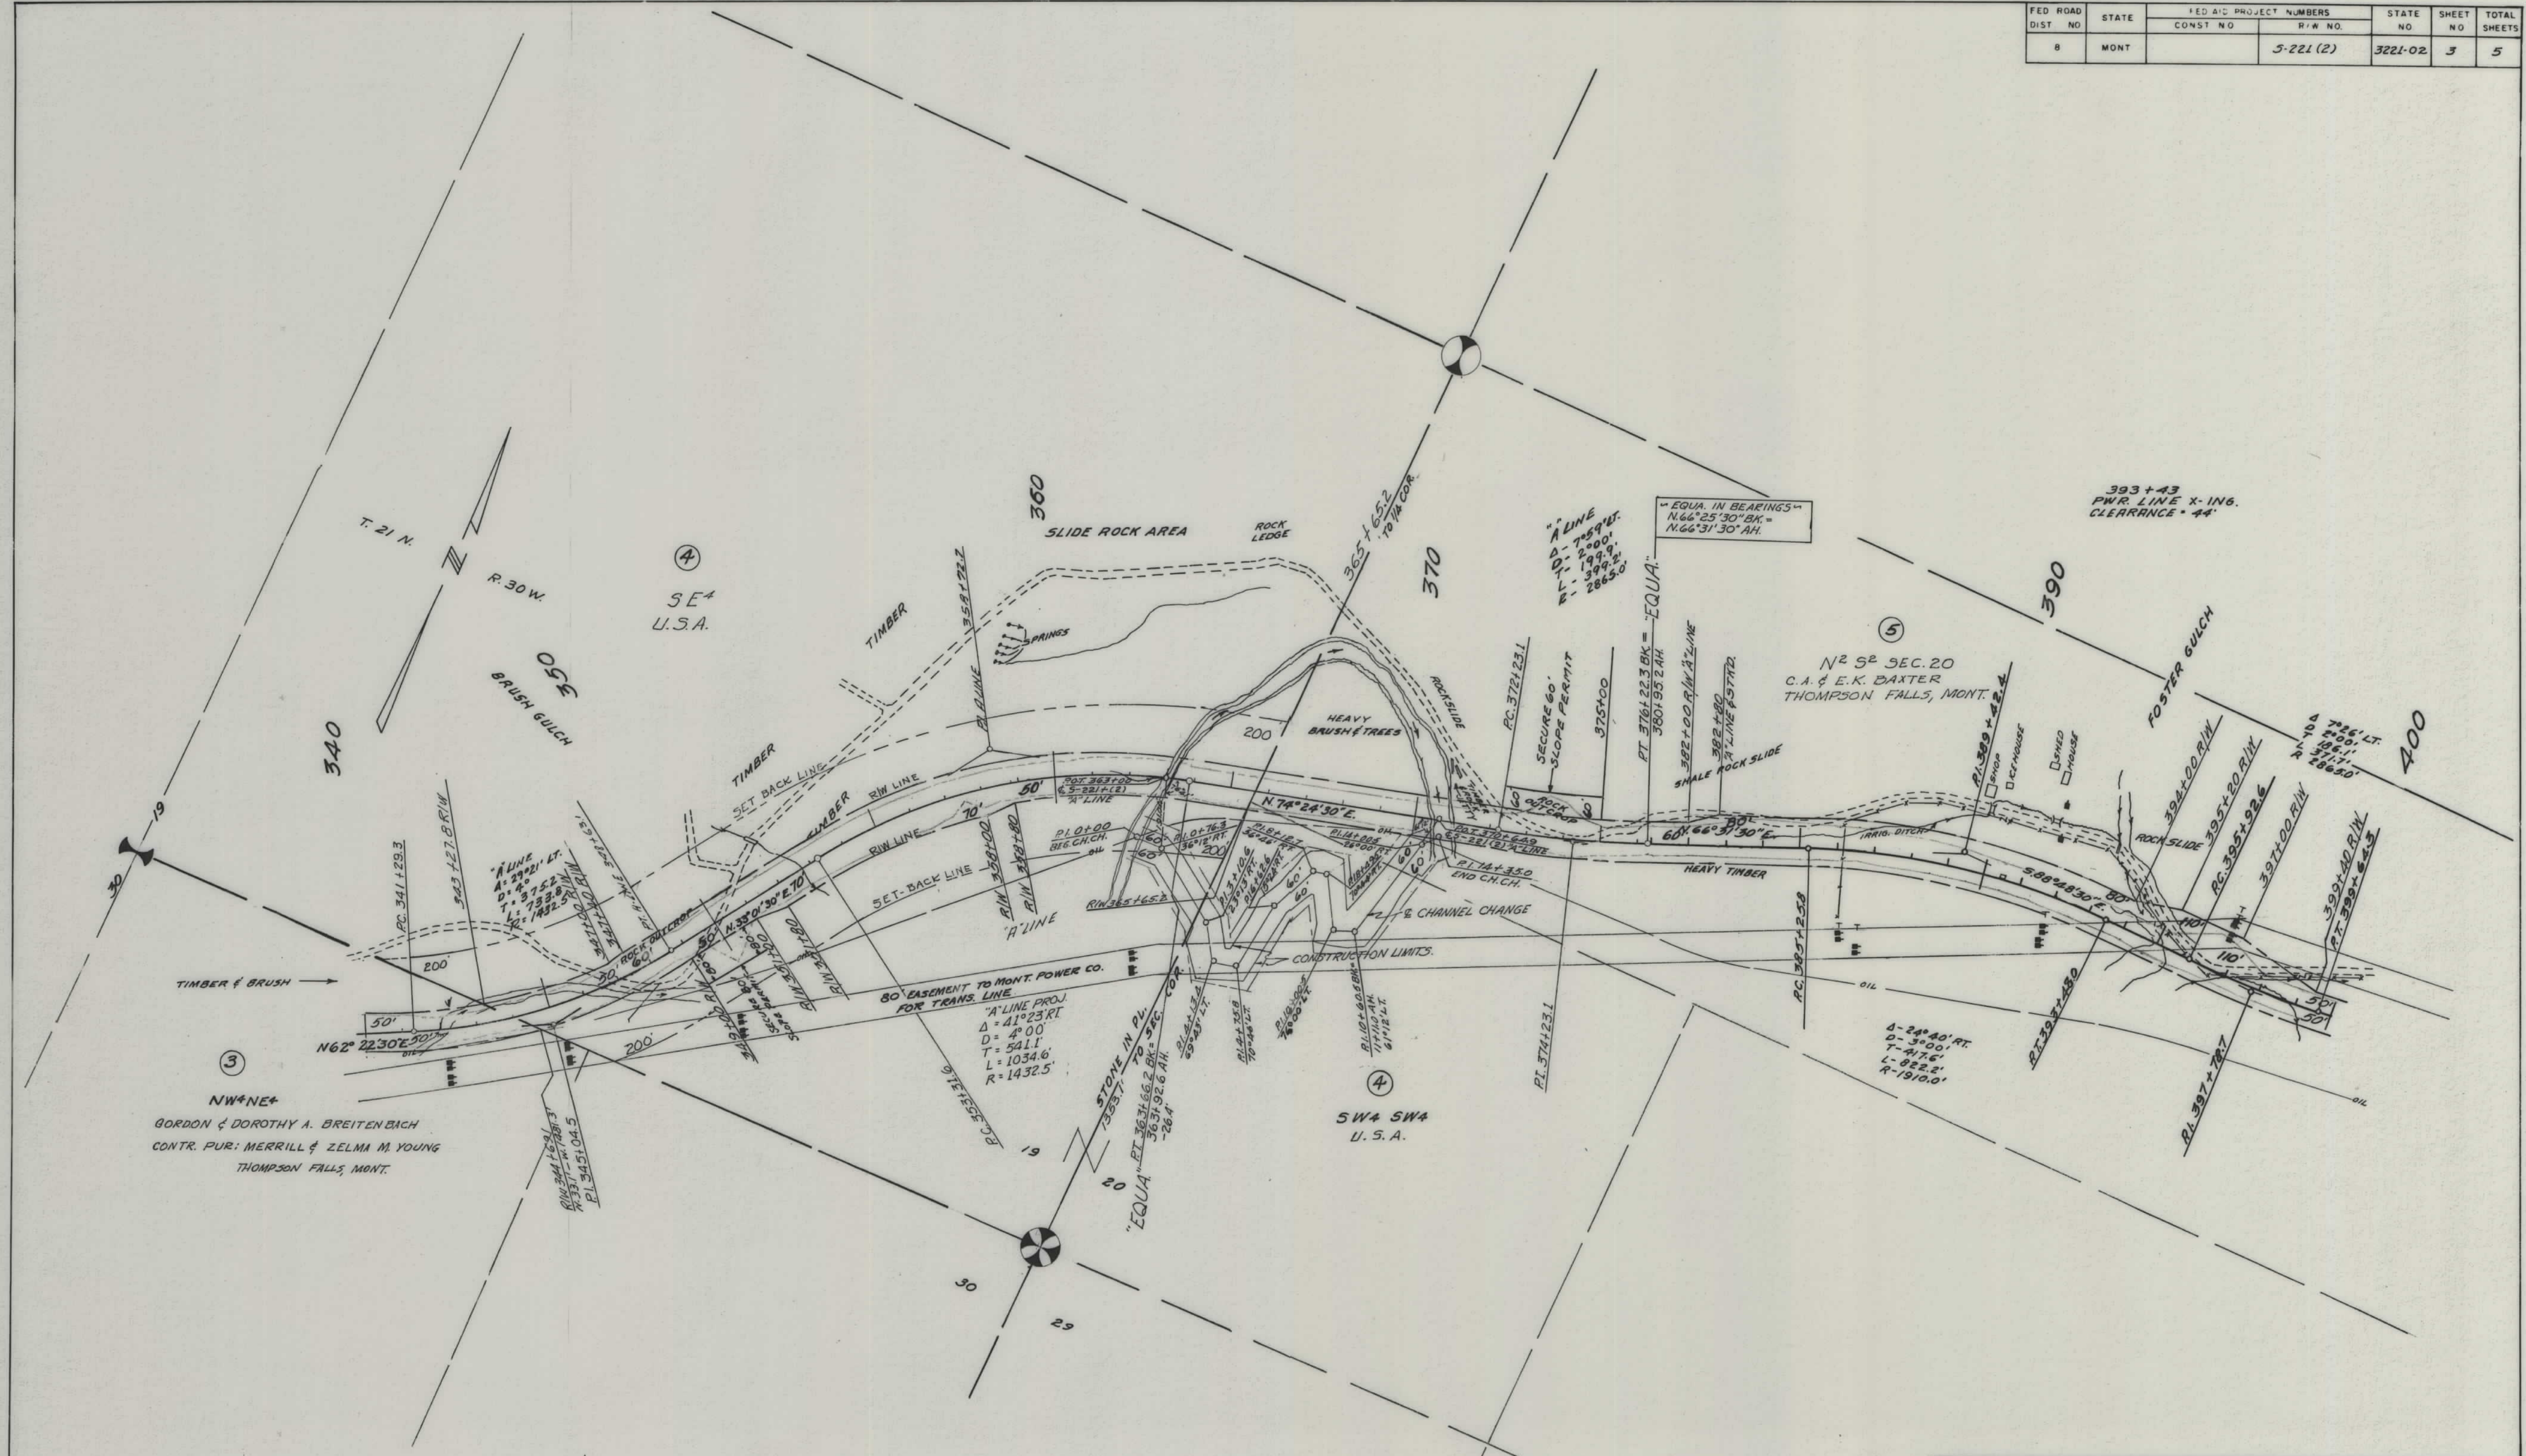

NW 1/4 NE 1/4
GORDON & DOROTHY A. BREITENBACH
CONTR. PUR: MERRILL & ZELMA M. YOUNG
THOMPSON FALLS, MONT.

80' EASEMENT TO MONT. POWER CO.
FOR TRANS. LINE

"A" LINE PROJ.
Δ = 41° 23' RT
D = 4° 00'
T = 541.1'
L = 1034.6'
R = 1432.5'

SW 1/4 SW 1/4
U. S. A.


Δ = 24° 40' RT
D = 3° 00'
T = 411.6'
L = 822.2'
R = 1910.0'

CONSTRUCTION LIMITS TOP OF CUT TOE OF FILL		STATE OF MONTANA STATE HIGHWAY COMMISSION LAND REQUIRED FOR RIGHT OF WAY SANDERS COUNTY	
MAP TRANS. TO R/W MAP REVISED		SCALE 1" = 200' MAP COMPLETED	
B-E-R APPROVAL 12/12/61			

OWNERSHIPS			
PARCEL	NAME	ADDRESS	CONST PERMIT
* 6A	U.S.A.		1.5 AC.

* PERMIT TO BE ACQUIRED UNDER RIW PROJ. S-221(9) & P.E. PROJ. S-221(7)

FED ROAD DIST NO	STATE	FED AID PROJ. NO.		STATE NO	SHEET NO	TOTAL SHEETS
		CONST NO	HA 17			
8	MONT		S-221 (2) &	3221-02	4	5
S-221-(9) R/W						

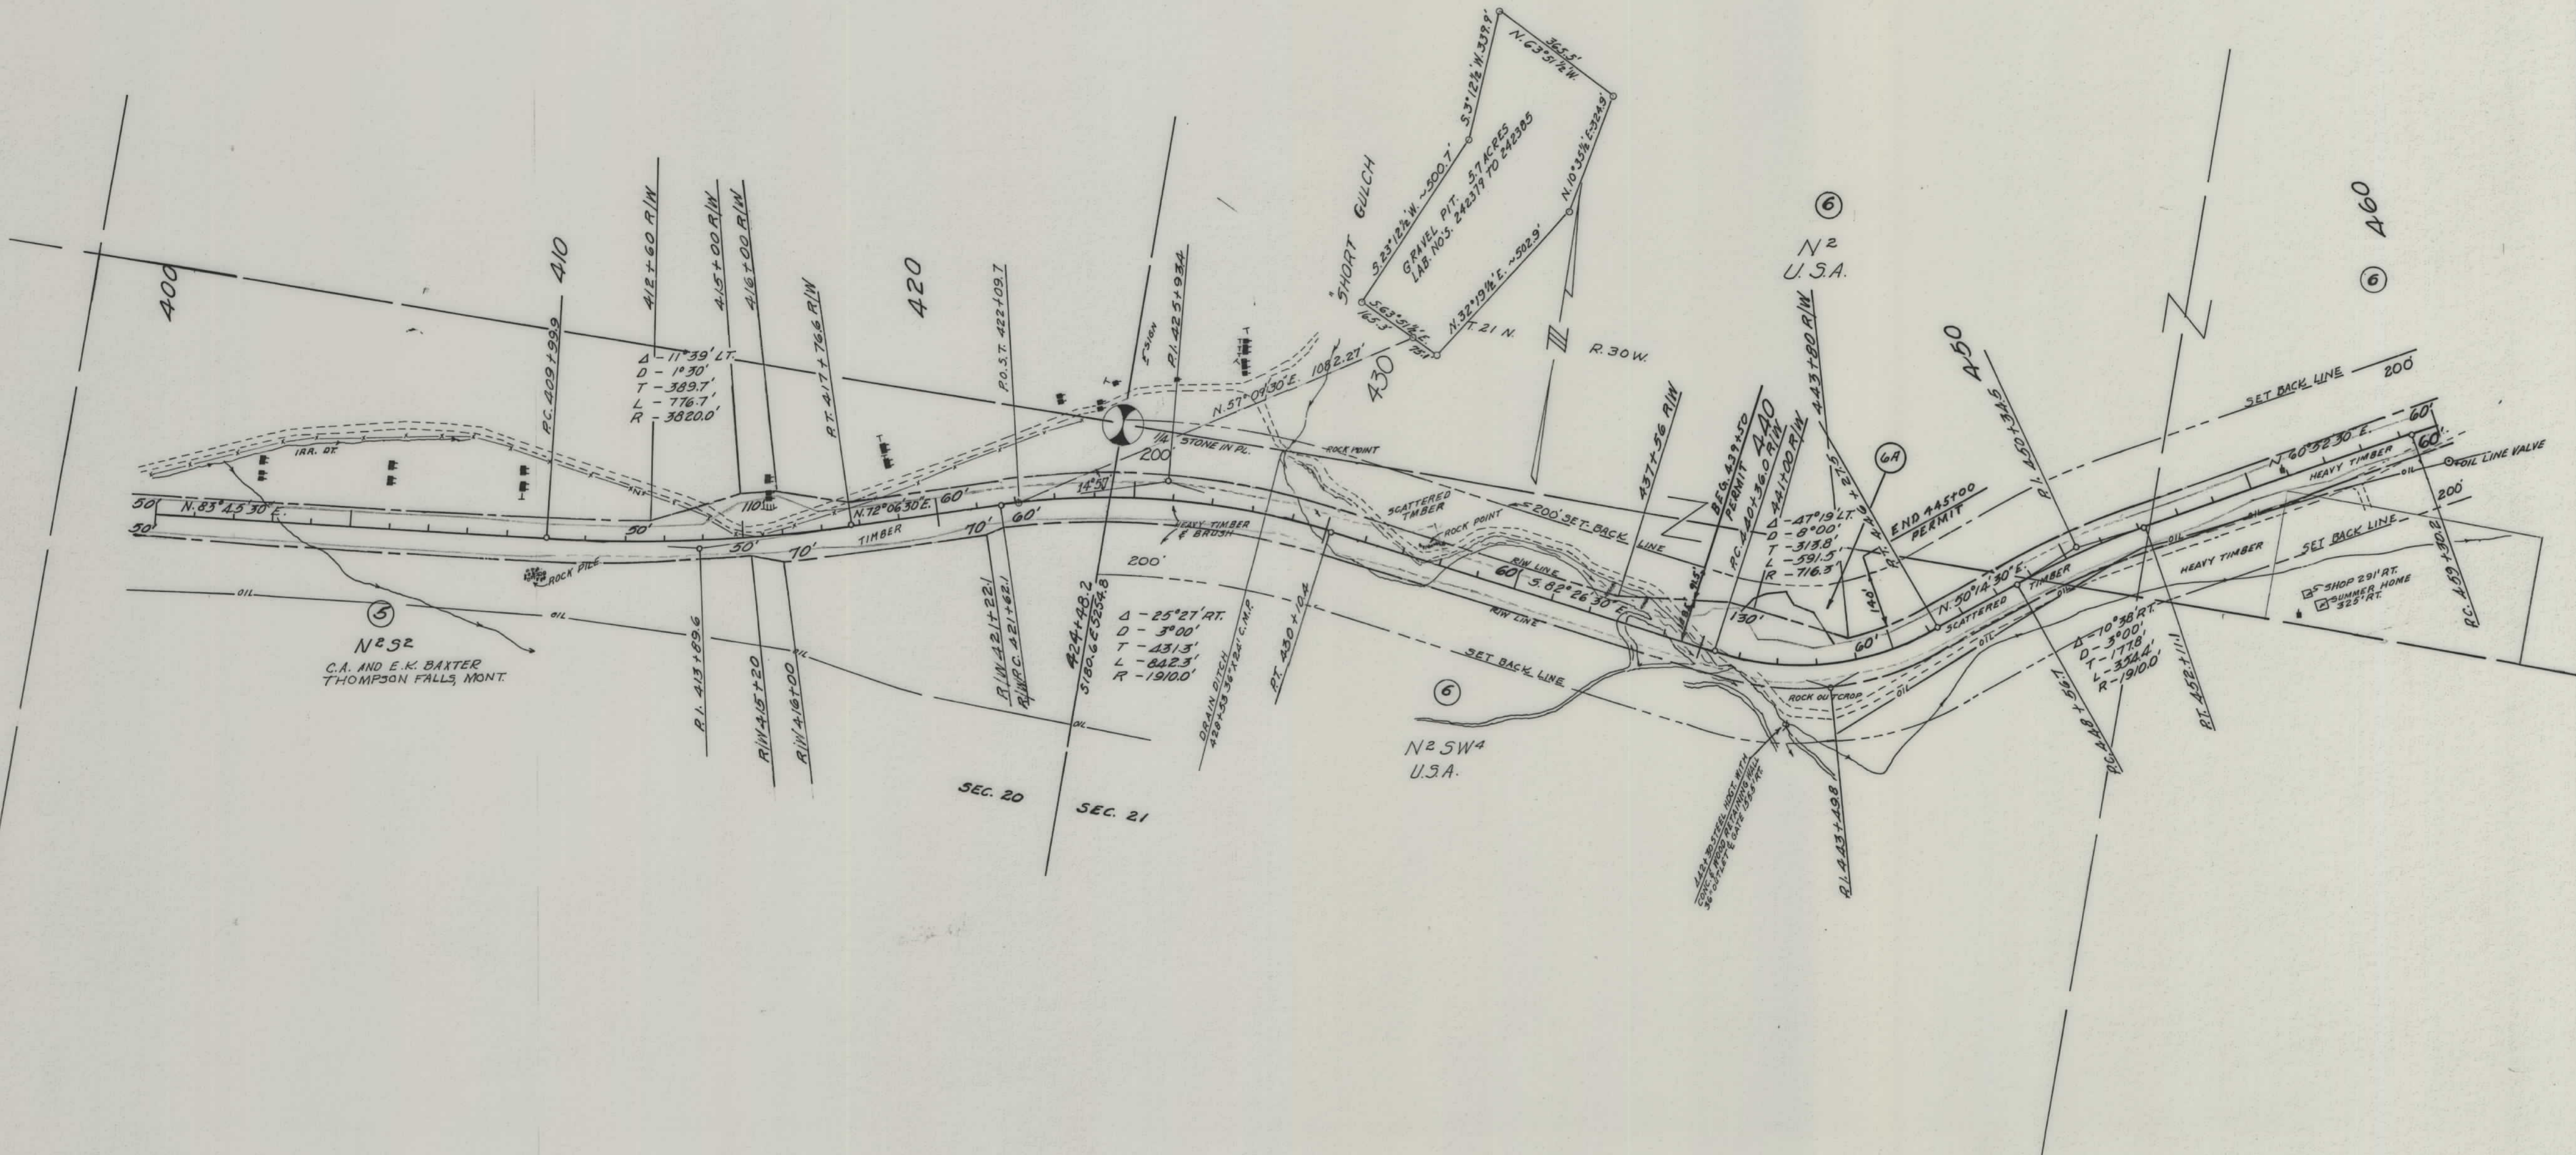

CONSTRUCTION LIMITS	
TOP OF CUT	
TOE OF FILL	
MAP TRANS. TO R/W	
MAP REVISED	
APPROVAL	12/12/61

STATE OF MONTANA
 STATE HIGHWAY COMMISSION
 LAND REQUIRED FOR RIGHT OF WAY
 SANDERS COUNTY
 SCALE 1"= 200' MAP COMPLETED

