


PLANS
NOT
TO
SCALE

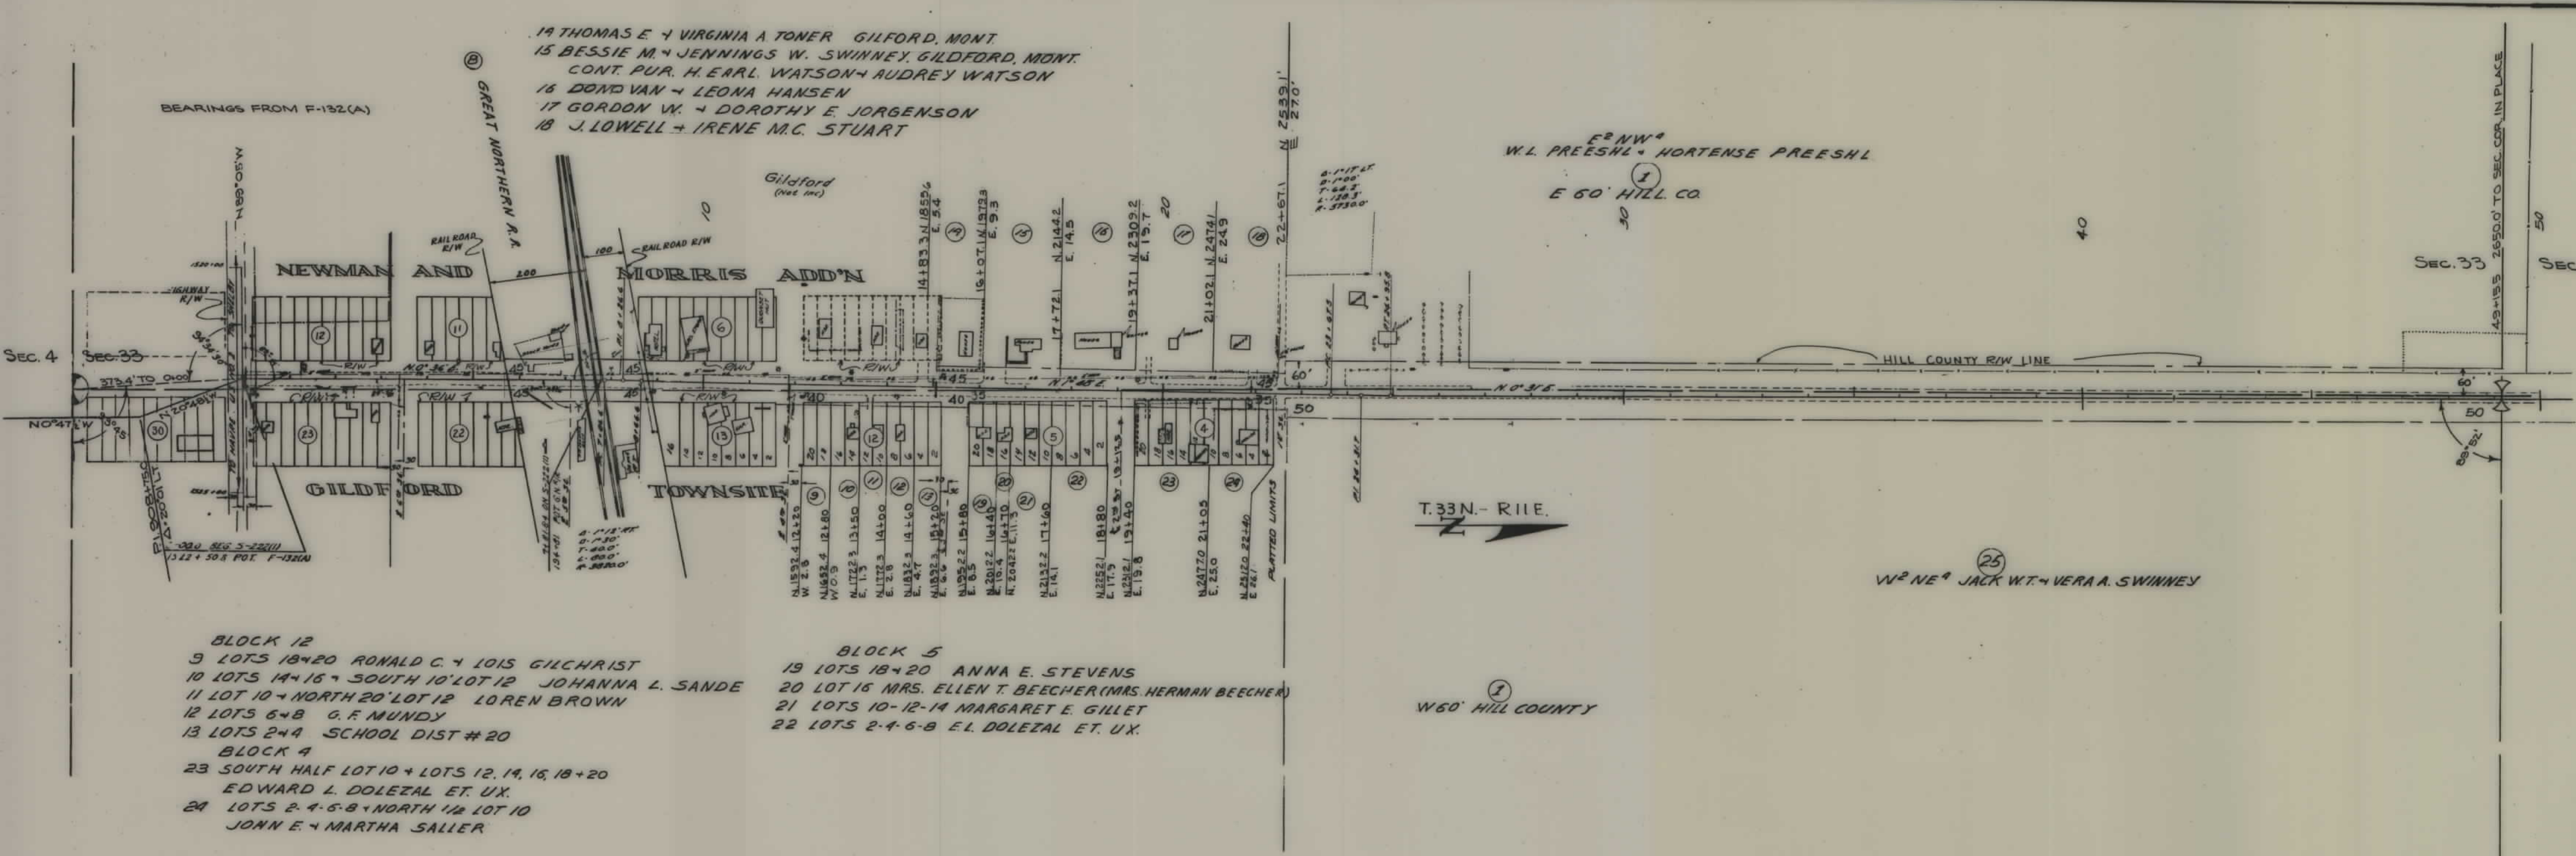

FED. ROAD DIST. NO.	STATE	FED. AID PROJ. NO.	R/W NO.	SHEET NO.	TOTAL SHEETS
8	MONT.	S-222(1)	3222-01	2	4


BLOCK 12
 9 LOTS 18+20 RONALD C. + LOIS GILCHRIST
 10 LOTS 14+15 + SOUTH 10' LOT 12 JOHANNA L. SANDE
 11 LOT 10 + NORTH 20' LOT 12 LOREN BROWN
 12 LOTS 6+8 G.F. MUNDY
 13 LOTS 2+4 SCHOOL DIST #20
 BLOCK 4
 23 SOUTH HALF LOT 10 + LOTS 12, 14, 16, 18 + 20
 EDWARD L. DOLEZAL ET. UX.
 24 LOTS 2-4-6-8 + NORTH 1/2 LOT 10
 JOHN E. + MARTHA SALLER


BLOCK 5
 19 LOTS 18+20 ANNA E. STEVENS
 20 LOT 16 MRS. ELLEN T. BEECHER (MRS. HERMAN BEECHER)
 21 LOTS 10-12-14 MARGARET E. GILLET
 22 LOTS 2-4-6-8 E.L. DOLEZAL ET. UX.

STATE OF MONTANA
 STATE HIGHWAY COMMISSION
 LAND REQUIRED FOR RIGHT OF WAY
 HILL COUNTY
 SCALE 1" = 200' MAP COMPLETED SEPT. 9 1957

S 222(1) SHT 3 OF 4

STATE OF MONTANA
STATE HIGHWAY COMMISSION
LAND REQUIRED FOR RIGHT OF WAY
HILL COUNTY
SCALE 1" = 400' MAP COMPLETED SEPT. 9, 1957

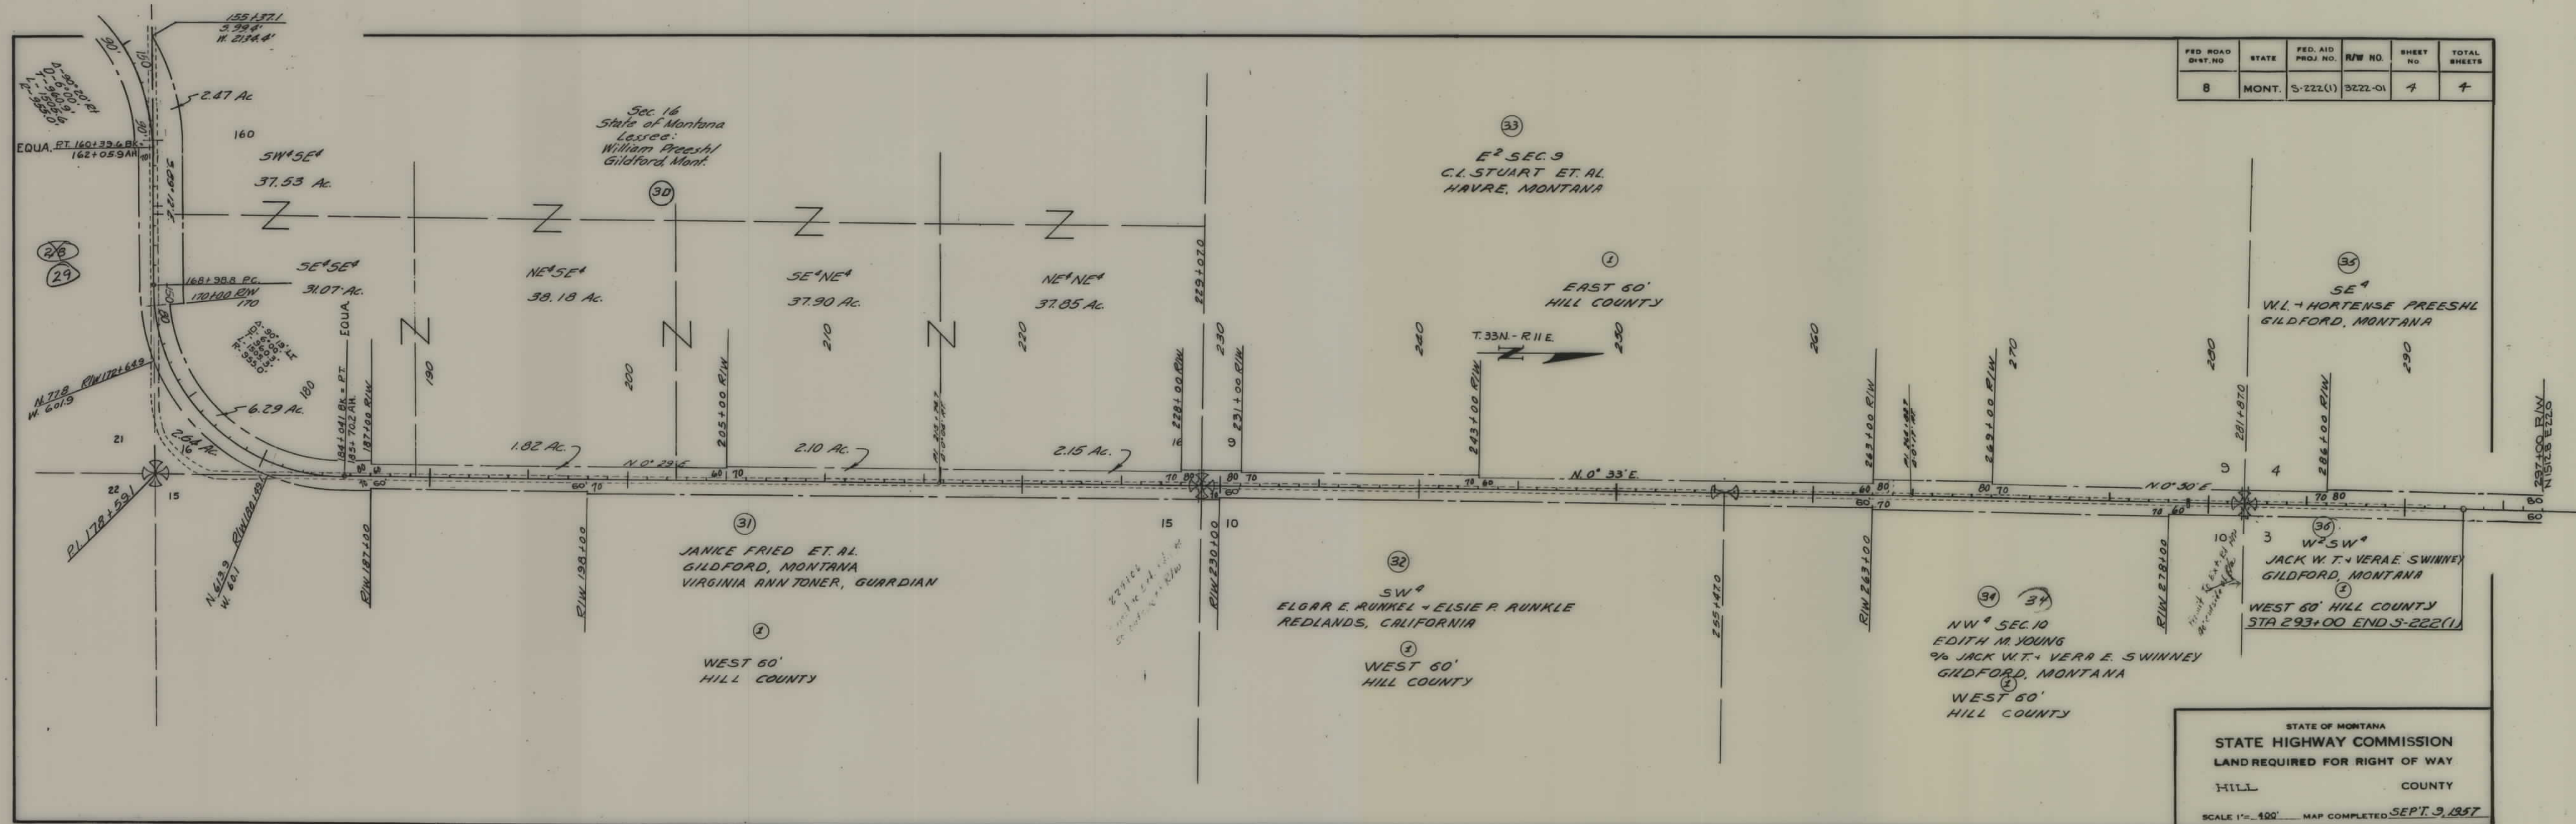

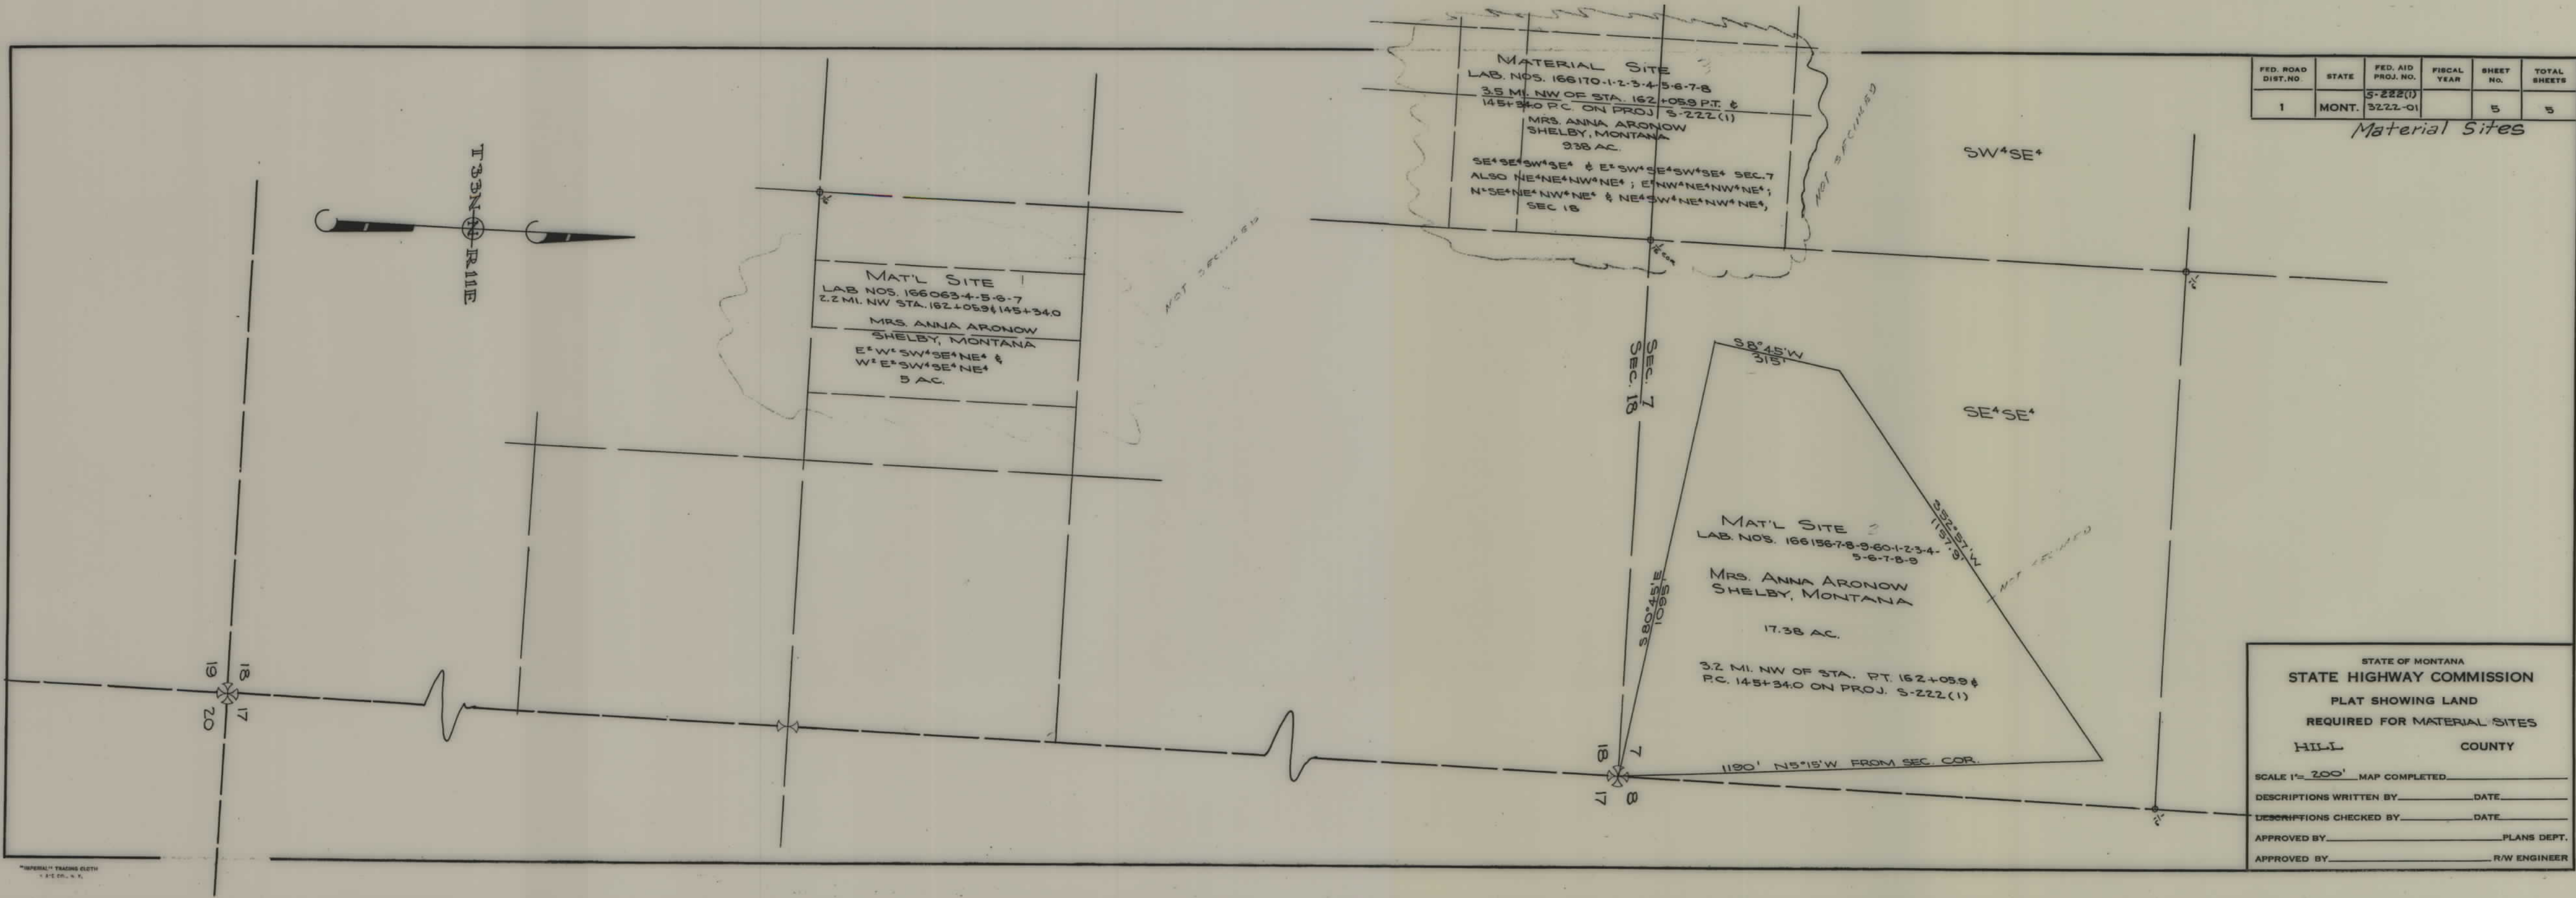

FED. ROAD DIST. NO.	STATE	FED. AID PROJ. NO.	FISCAL YEAR	SHEET NO.	TOTAL SHEETS
1	MONT.	5-222(1)	3222-01	5	5

Material Sites

STATE OF MONTANA

STATE HIGHWAY COMMISSION

PLAT SHOWING LAND

REQUIRED FOR MATERIAL SITES

HILL COUNTY

SCALE 1"= 200' MAP COMPLETED

DESCRIPTIONS WRITTEN BY _____ DATE _____

DESCRIPTIONS CHECKED BY _____ DATE _____

APPROVED BY _____ PLANS DEPT.

APPROVED BY _____ R/W ENGINEER