

PLANS
NOT
TO
SCALE


FED. ROAD DIST. NO.	STATE	FED. AID PROJ. NO.	R/W NO.	SHEET NO.	TOTAL SHEETS
8	MONT.	5-223(1)	3223-01	1	6


Agent to Obtain Permission to Remove Spoil Banks for Borrow Material

Permit to extend pipe Lt. of Sta. 52+21

DESCRIPTIONS WRITTEN BY J.L.M.
 DESCRIPTIONS CHECKED BY R.D.B.
 MAPS COMPLETED BY J.L.M.
 MAPS TO BUR. PUB. ROADS
 MAPS TO CONSTRUCTION

STATE OF MONTANA
 STATE HIGHWAY COMMISSION
 LAND REQUIRED FOR RIGHT OF WAY
 Teton COUNTY
 SCALE 1" = 200' MAP APPROVED BY

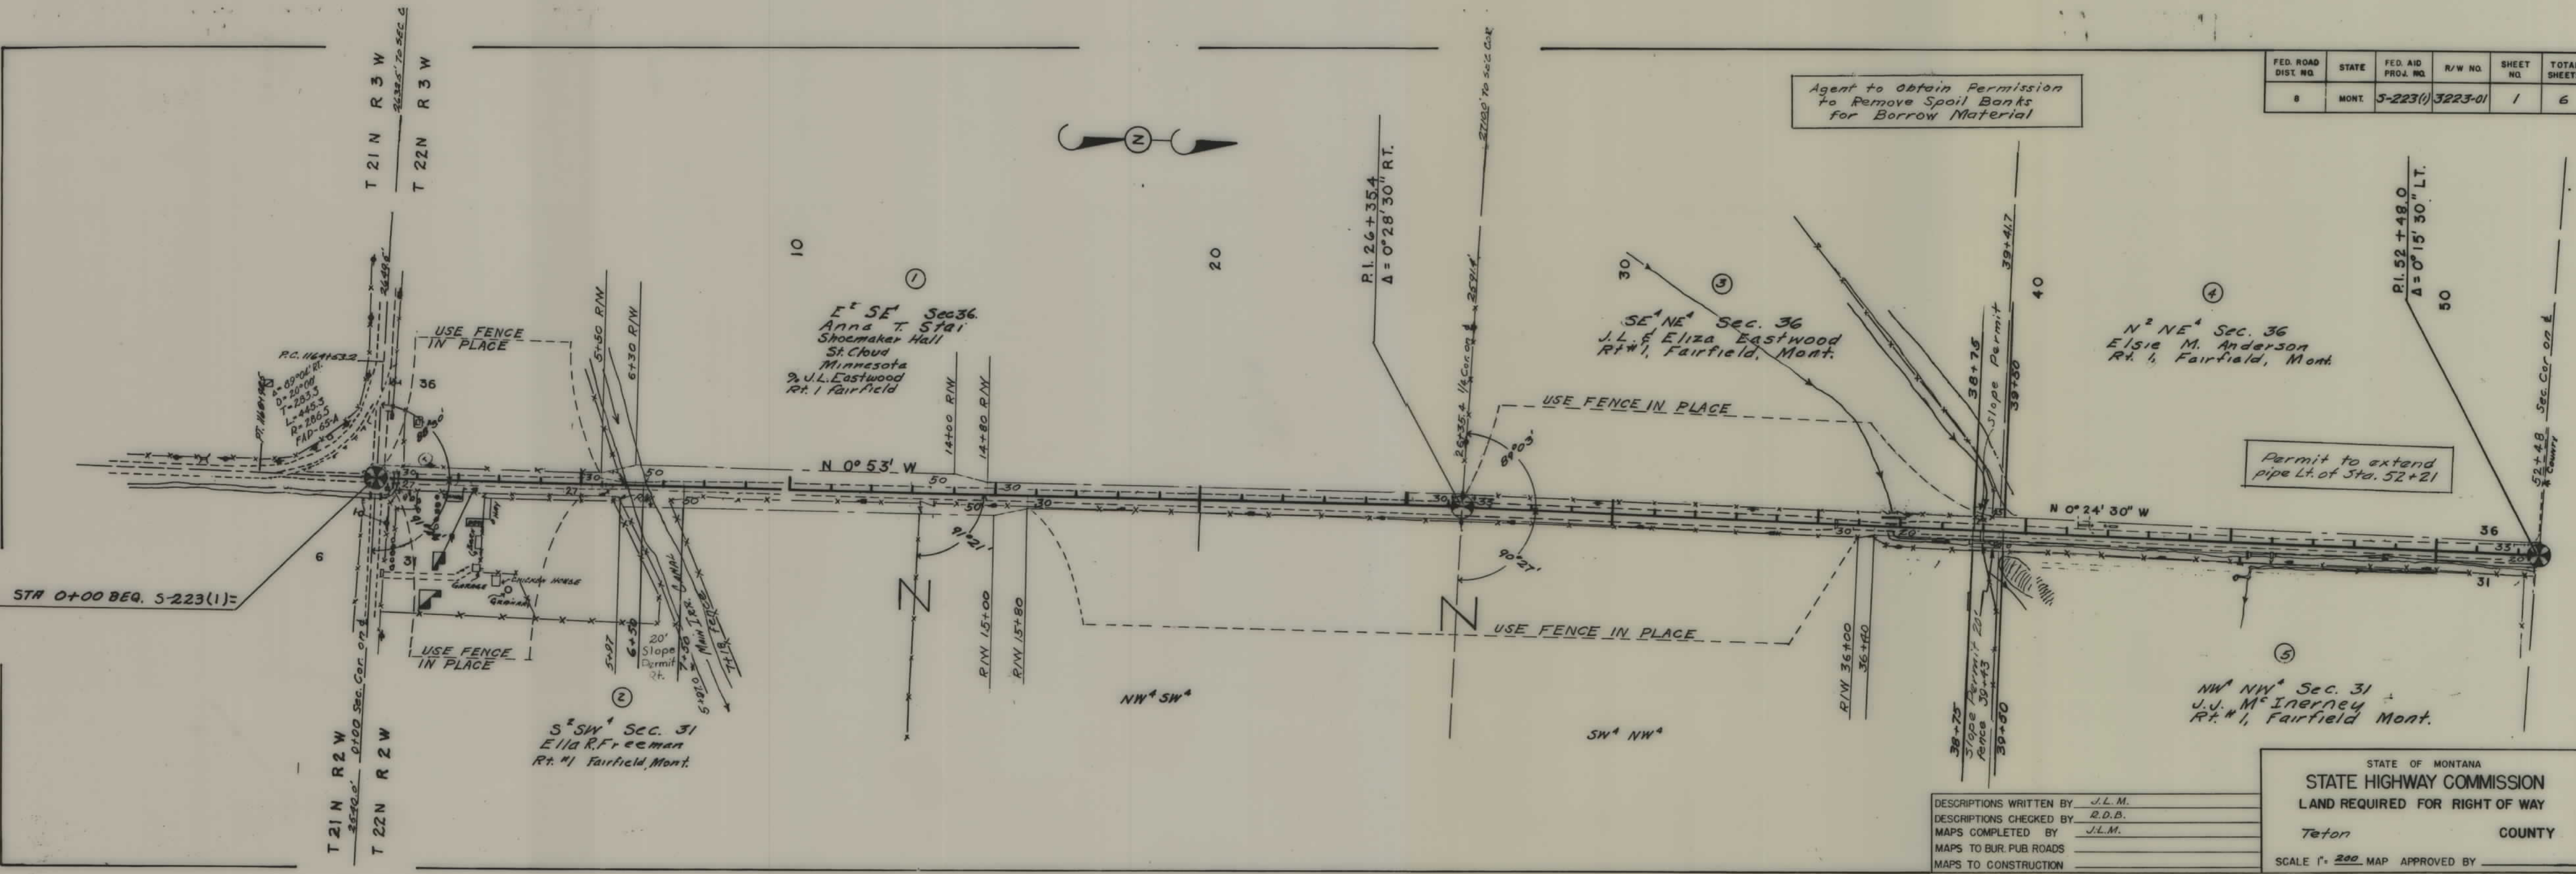

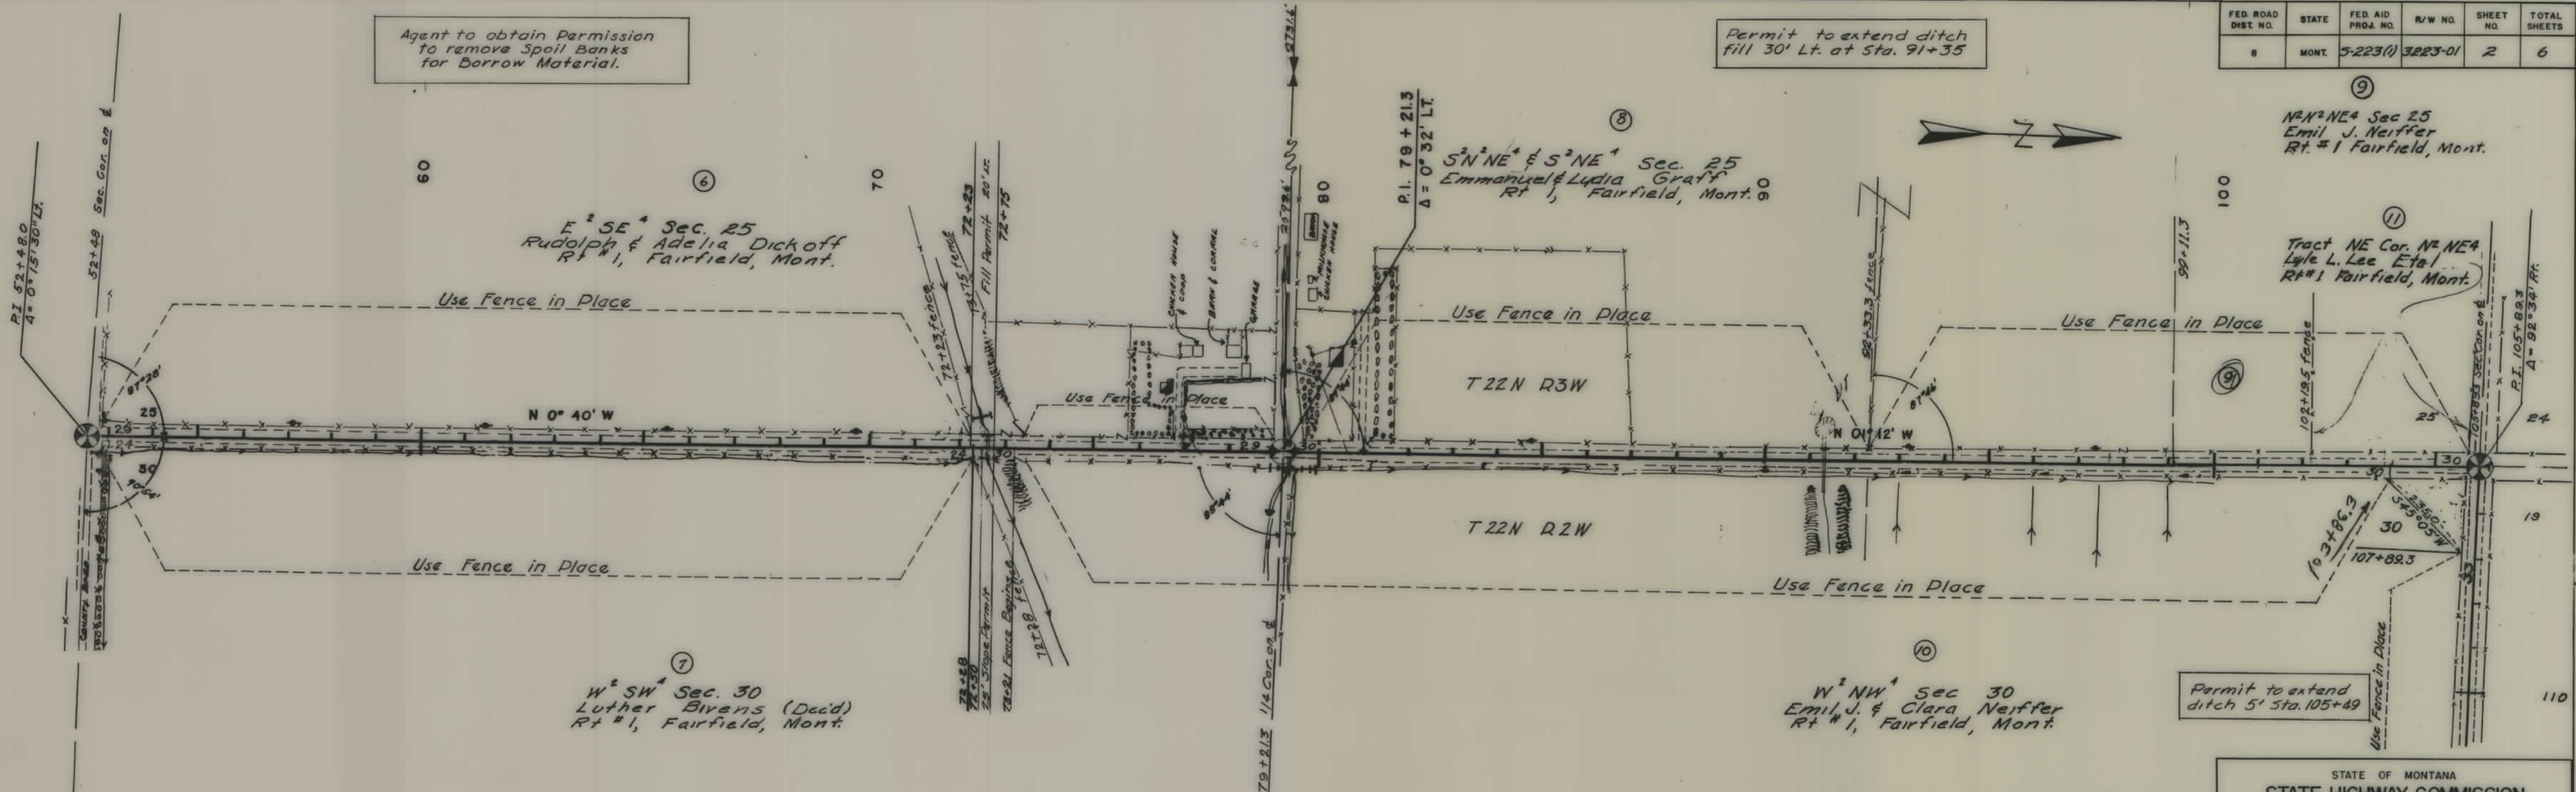

Agent to obtain Permission
to remove Spoil Banks
for Borrow Material.

Permit to extend ditch
fill 30' Lt. at Sta. 91+35

FED. ROAD DIST. NO.	STATE	FED. AID PROJ. NO.	R/W NO.	SHEET NO.	TOTAL SHEETS
8	MONT.	5-223(1)	3223-01	2	6

⑨
N 2 1/2 NE 1/4 Sec 25
Emil J. Neiffer
Rt. #1 Fairfield, Mont.

⑪
Tract NE Cor. N 2 1/2 NE 1/4
Lyle L. Lee Et al
Rt. #1 Fairfield, Mont.


⑩
W 1/2 NW 1/4 Sec 30
Emil J. & Clara Neiffer
Rt. #1, Fairfield, Mont.

⑦
W 1/2 SW 1/4 Sec. 30
Luther Bivens (Dec'd)
Rt. #1, Fairfield, Mont.

DESCRIPTIONS WRITTEN BY J.L.M.
DESCRIPTIONS CHECKED BY R.D.B.
MAPS COMPLETED BY J.L.M.
MAPS TO BUR. PUB. ROADS
MAPS TO CONSTRUCTION


STATE OF MONTANA
STATE HIGHWAY COMMISSION
LAND REQUIRED FOR RIGHT OF WAY
Teton COUNTY
SCALE 1" = 200' MAP APPROVED BY

FED. ROAD DIST. NO.	STATE	FED. AID PROJ. NO.	R/W NO.	SHEET NO.	TOTAL SHEETS
8	MONT.	5-223(1)	3223-01	3	6

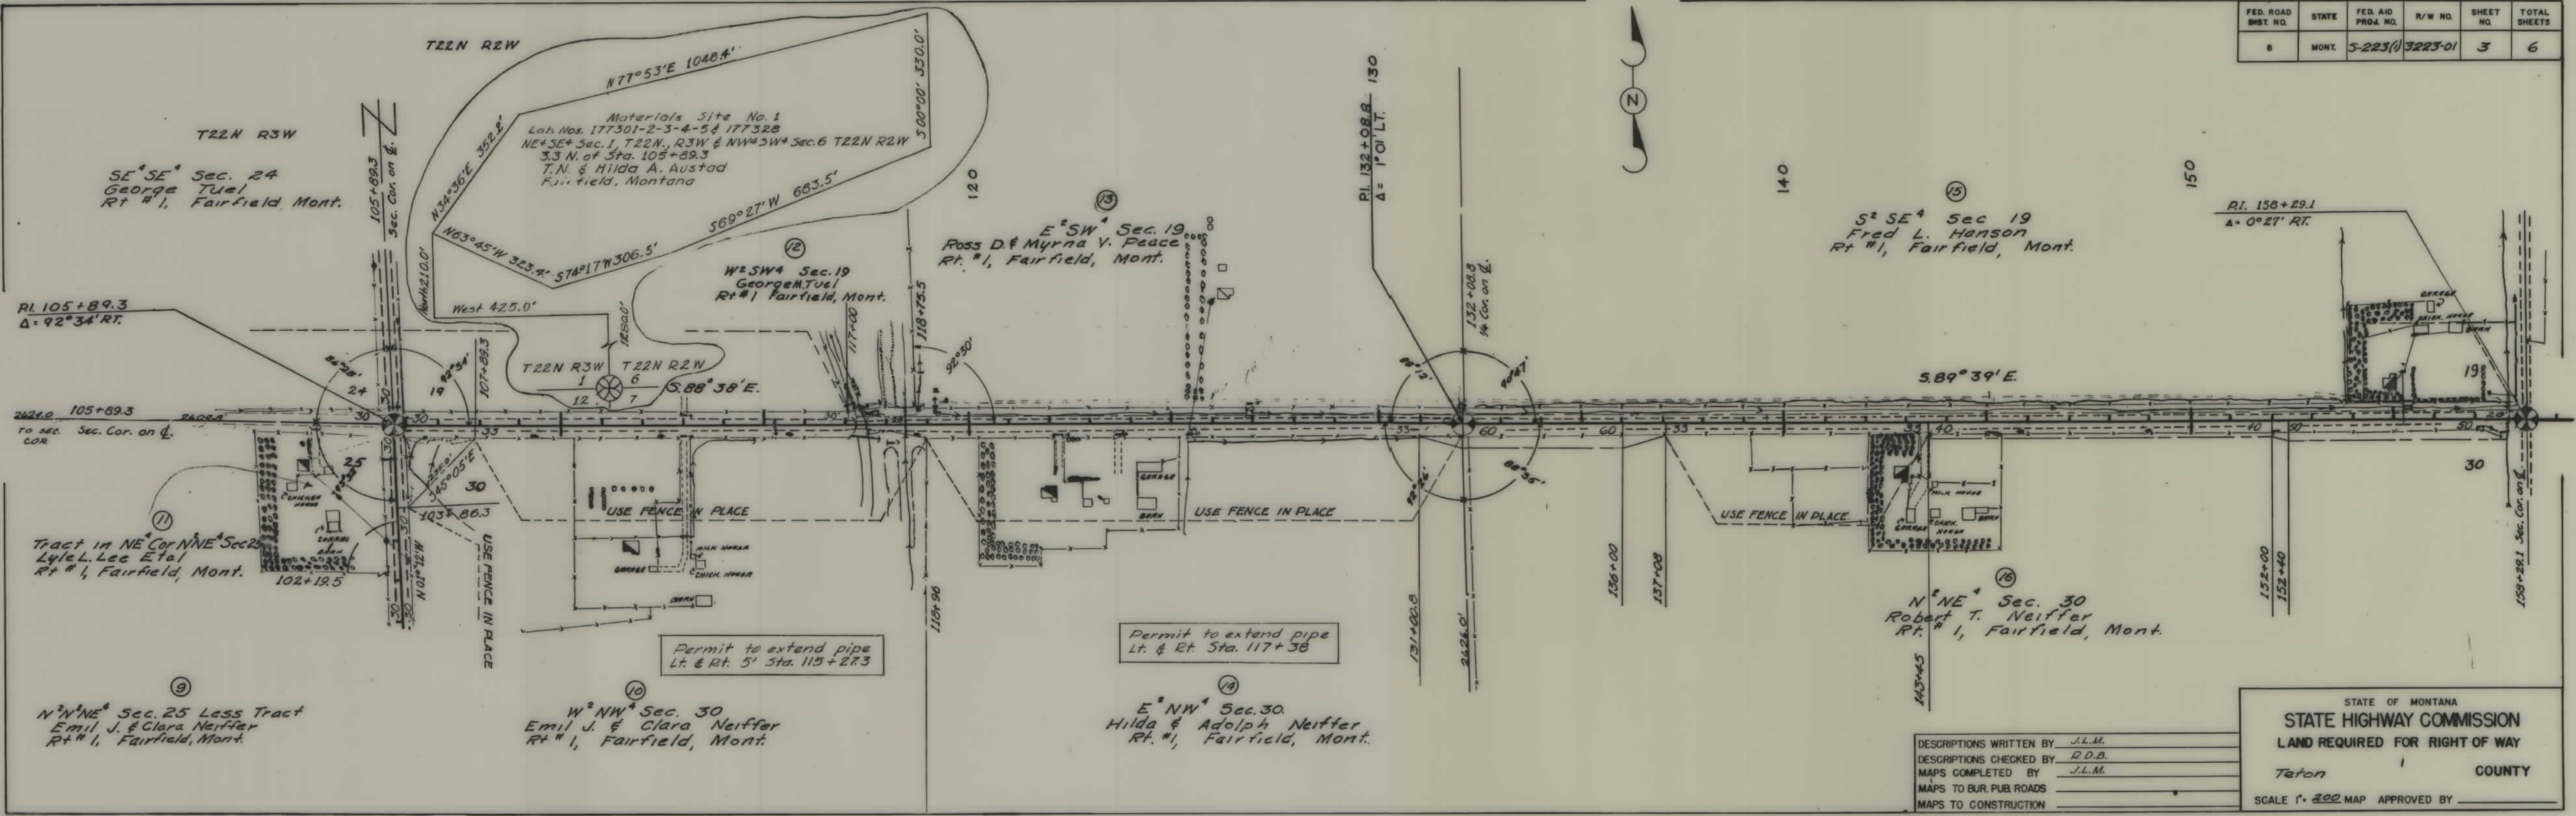

DESCRIPTIONS WRITTEN BY J.L.M.
 DESCRIPTIONS CHECKED BY R.D.B.
 MAPS COMPLETED BY J.L.M.
 MAPS TO BUR. PUB. ROADS _____
 MAPS TO CONSTRUCTION _____

STATE OF MONTANA
STATE HIGHWAY COMMISSION
 LAND REQUIRED FOR RIGHT OF WAY
 Teton COUNTY
 SCALE 1" = 200' MAP APPROVED BY _____

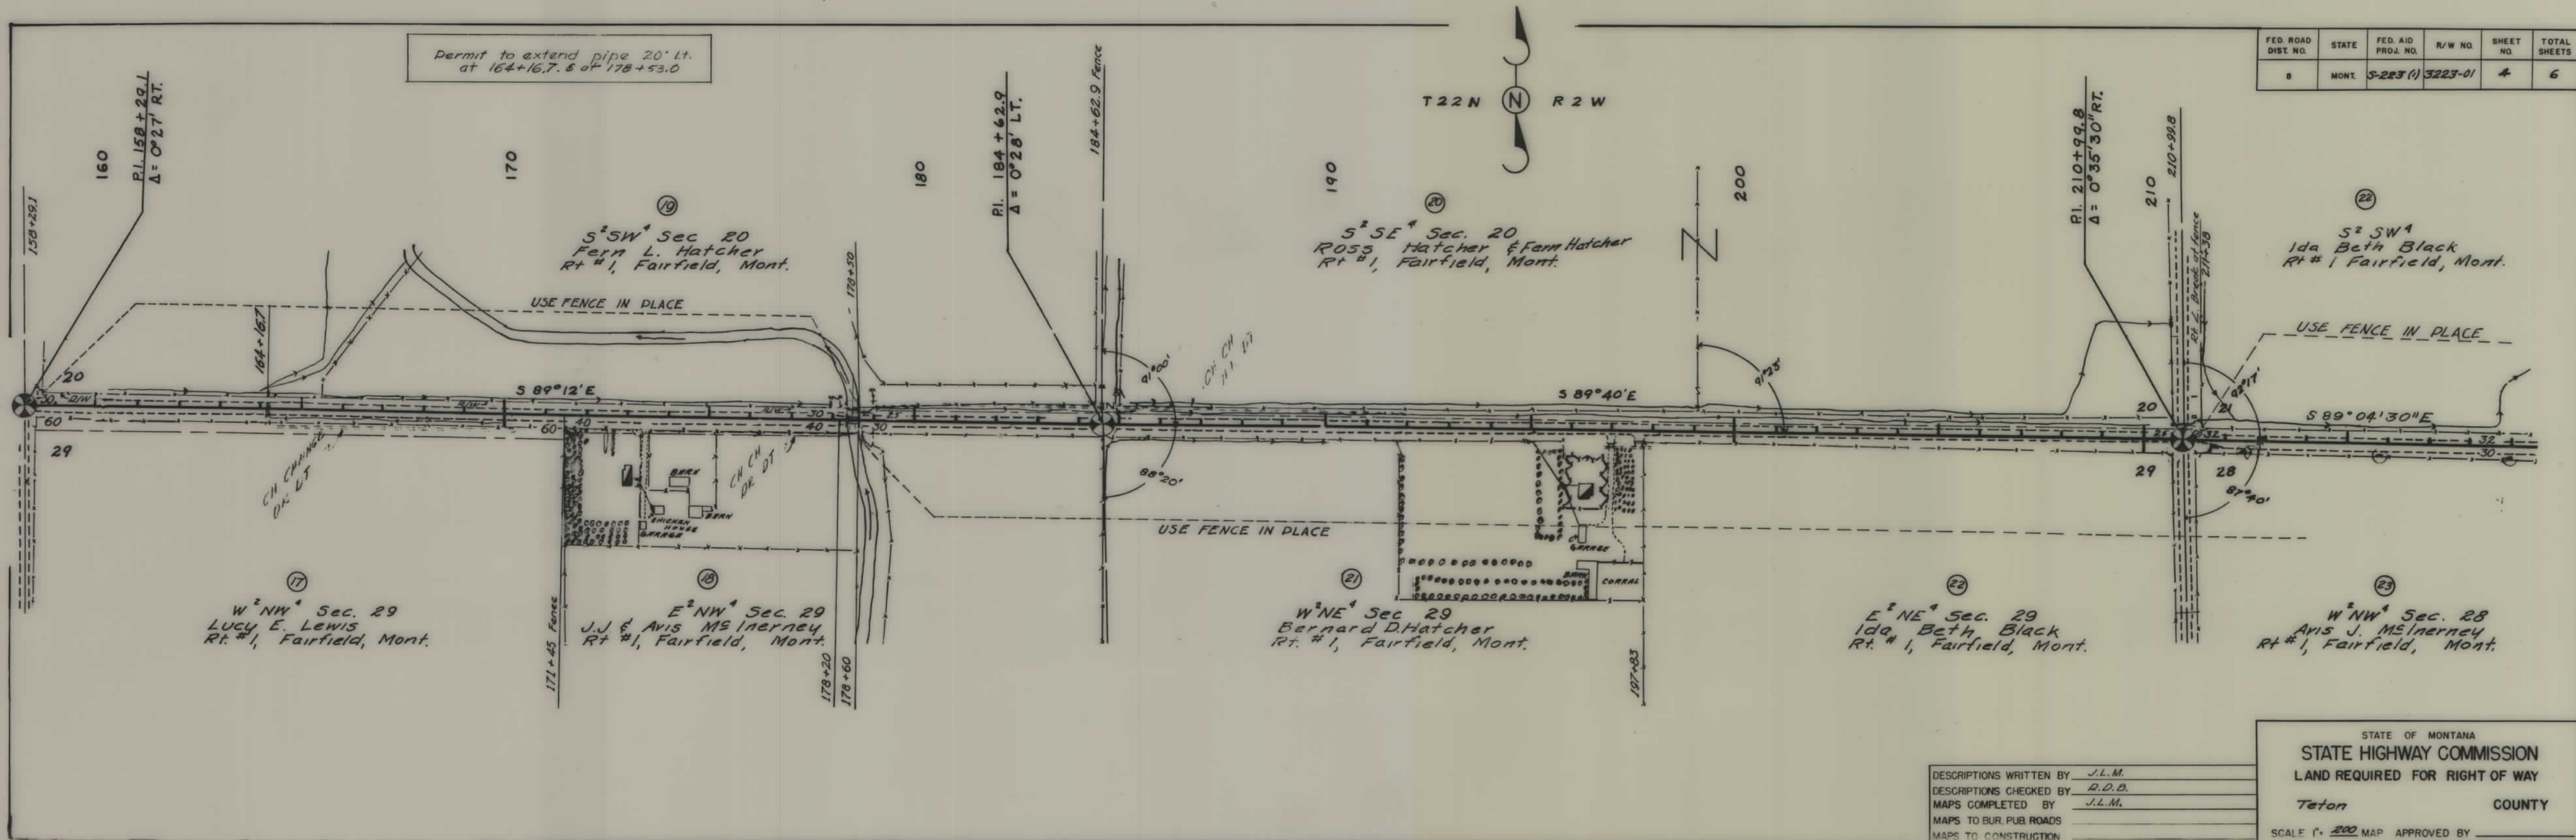

S 223(1) SHT 6 OF 6