

PLANS

NOT

TO

SCALE



[illegible]

STATE HIGHWAY COMMISSION

RIGHT OF WAY PLAN OF
FEDERAL AID PROJECT NO. S-224(9) R/W
S-224(CONST.
RESERVE ST. ~ MISSOULA

LENGTH 0.260 MILES

RIGHT OF WAY LINE
CENTERLINE (C) OR PROJECTED LINE
STK'D. CENTERLINE
PARCEL NUMBER
OWNERSHIP BOUNDARY
R/W USE EXISTING R/W LT. OR RT.
PRESENT TRAVELED WAY (P.T.W.)
R/W LINE FENCED
RAILROAD R/W
CONSTRUCTION LIMITS
FENCE LINE
CONTROL OF ACCESS WITH FENCE
CONTROL OF ACCESS WITHOUT FENCE
GATE IN FENCE
CATTLE GUARD=24'
STATE & NATIONAL BORDER LINES
CITY OR TOWN LIMITS LINE
COUNTY LINE
RESERVATION LINE
TOWNSHIP & SECTION LINE
1/2 SECTION LINE
1/4 SECTION LINE
SECTION CORNER
1/4 SECTION COR.
1/6 SECTION COR.
CENTER OF SECTION
TELEPHONE OR TELEGRAPH POLES IN PLACE
POWER POLES IN PLACE
TEL. OR TEL. OR POWER POLES TO BE MOVED
NEW PIPES
OLD PIPES IN PLACE
OUTLET DITCH
INLET DITCH
DITCHES
CHANNEL CHANGES
BRIDGE
RAILROADS

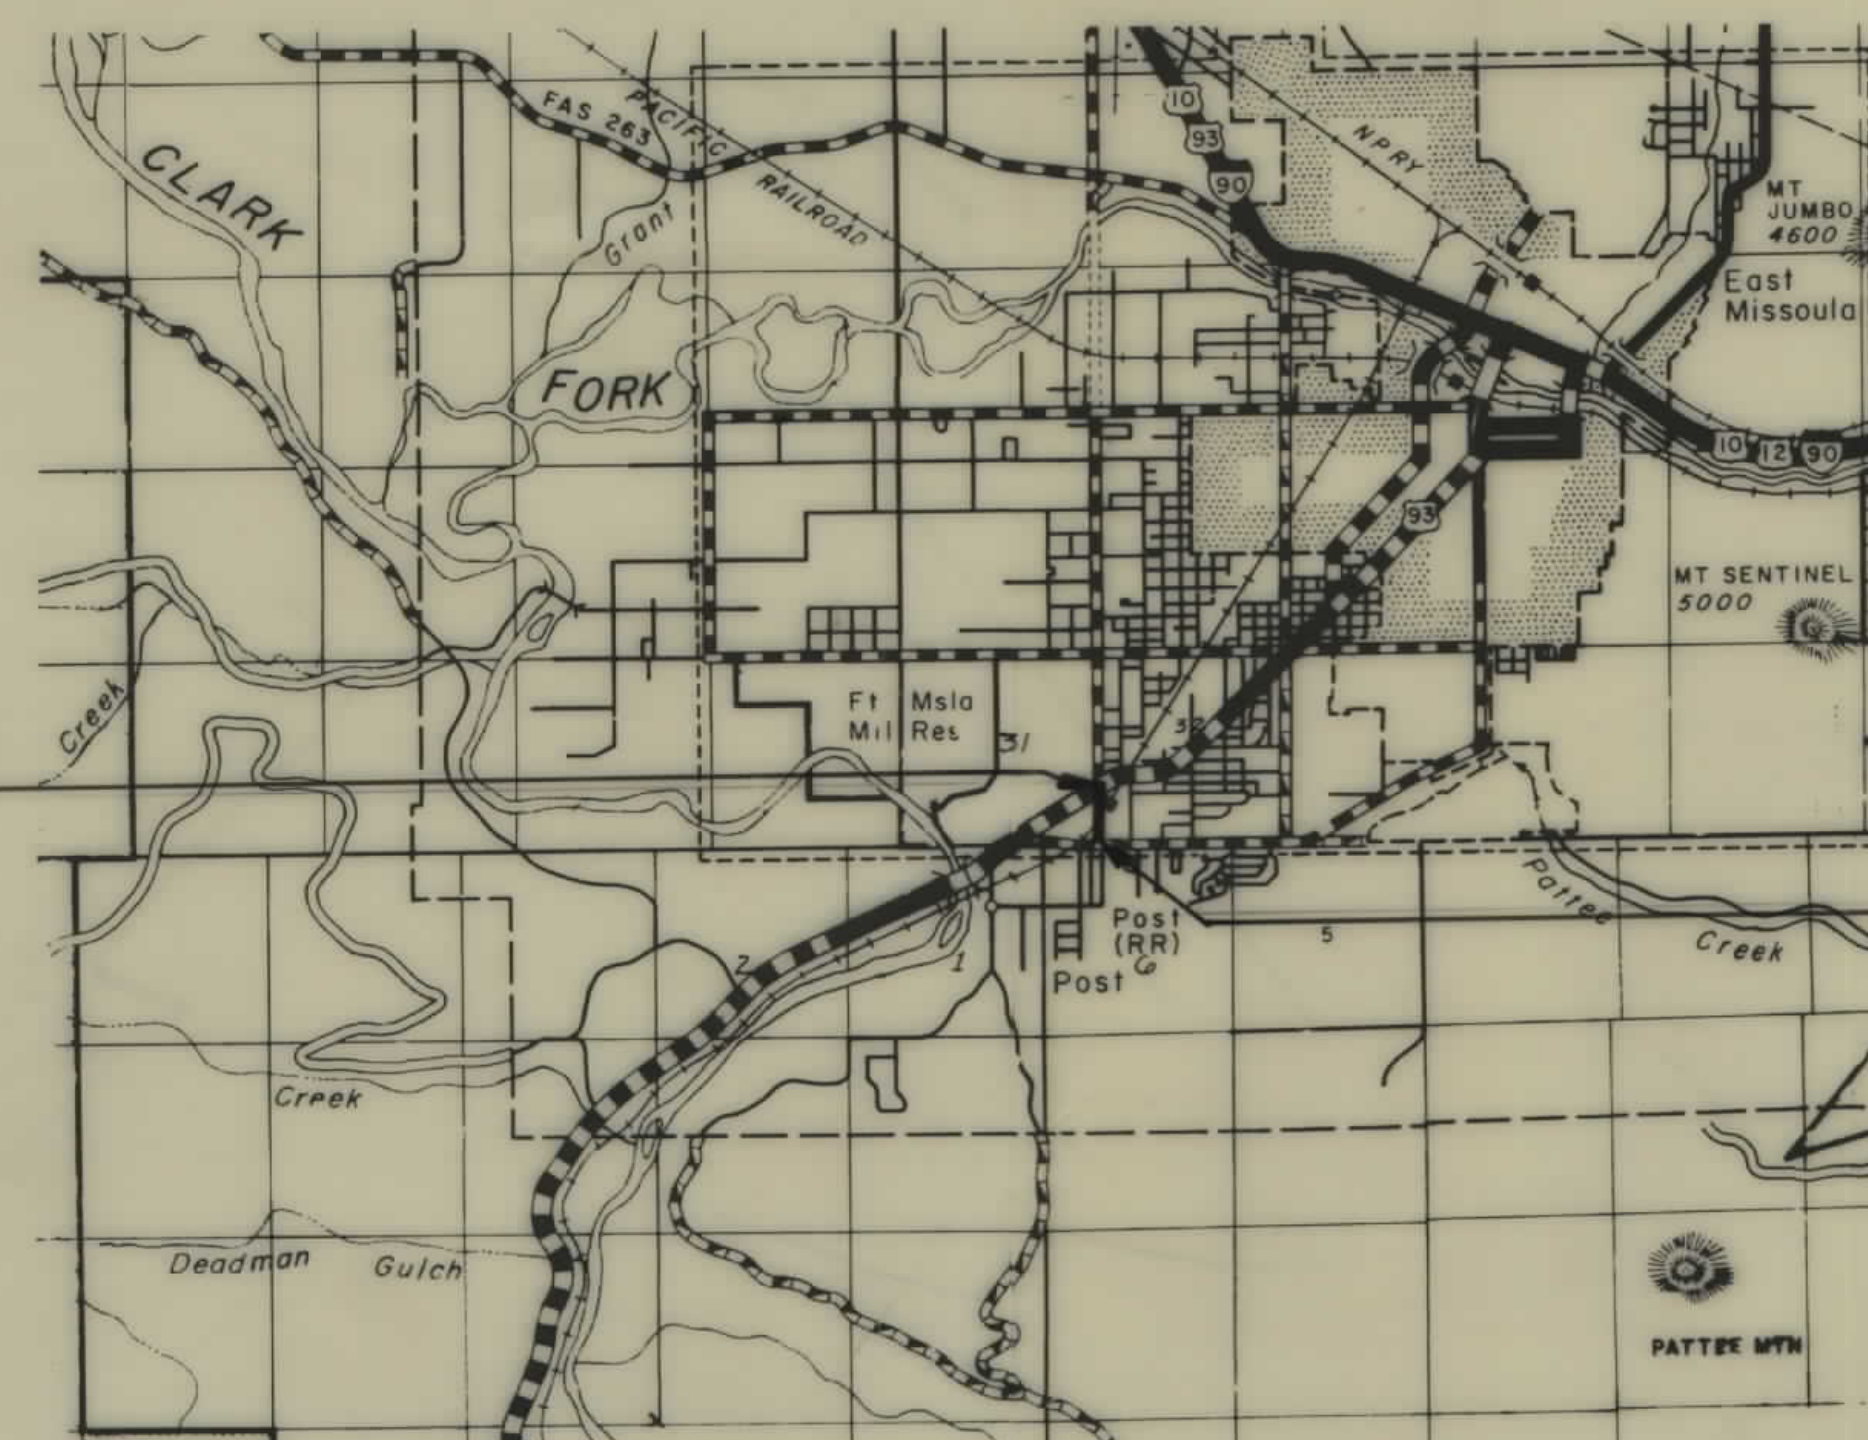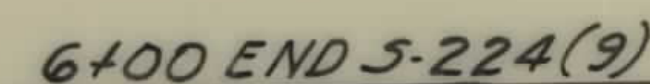


0412.0 BEG. 5-224(9)

FED. ROAD DIST. NO.	STATE OF	FED. AID PROJECT NUMBERS		STATE	SHEET	TOTAL
		CONST. NO.	R/W NO.	NO.	NO.	SHEET
8	MONTANA		S-224(9)	3224-09	1	2

RESERVE ST. - MISSOULA

INDEX

[illegible]

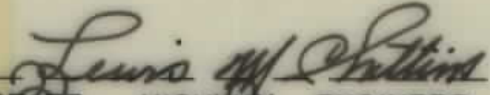
STATE HIGHWAY COMMISSION OF MONTANA	
APPROVED:	
<u>2-28</u> 19 <u>68</u>  STATE HIGHWAY ENGINEER	
U.S. DEPARTMENT OF TRANSPORTATION FEDERAL HIGHWAY ADMINISTRATION BUREAU OF PUBLIC ROADS	
APPROVED:	
DIVISION ENGINEER	DATE

MAP TRANS. TO R/W
MAP REVISED _____
STATE _____
PDR APPROVAL 5-5-

OWNERSHIPS								
PARCEL	NAME	ADDRESS	TOTAL AREA	GROSS R/W AREA	R.T.W. AREA	AREA TO BE ACQUIRED	REMAINDER LEFT	REMAINDER RIGHT
1	ALYCE O. OWEN		9.39 AC.	0.57 AC.		0.57 AC.		8.82 AC.
2	ELLEN FETSCHER, TO JACK SPRAGUE	2936 SALISH - MISSOULA, MONT.	4.55 AC.	0.39 AC.		0.39 AC.		4.16 AC.
3	ALFRED J. TURMELL, et al		6.63 AC.	0.84 AC.		0.84 AC.	5.79 AC.	
4	N.P.R.Y.			0.08 AC.		0.08 AC.		
5	FETSCHERS, INC.		*4.25 AC.	0.26 AC.		0.26 AC.	*3.99 AC.	
6	CURTIS G. & MARY M. HESLER		2.66 AC.	0.52 AC.		0.52 AC.		2.14 AC.
7	DELETED							
8	MISSOULA IRRIGATION DISTRICT							

* INCLUDES R/W TO BE ACQUIRED ON F-215(13)

FED. ROAD DIST. NO.	STATE OF	FED. AID PROJECT NUMBERS		STATE NO.	SHEET NO.	TOTAL SHEETS
		CONST. NO.	R/W NO.			
8	MONTANA		S-224(9)	3224-09	2	2

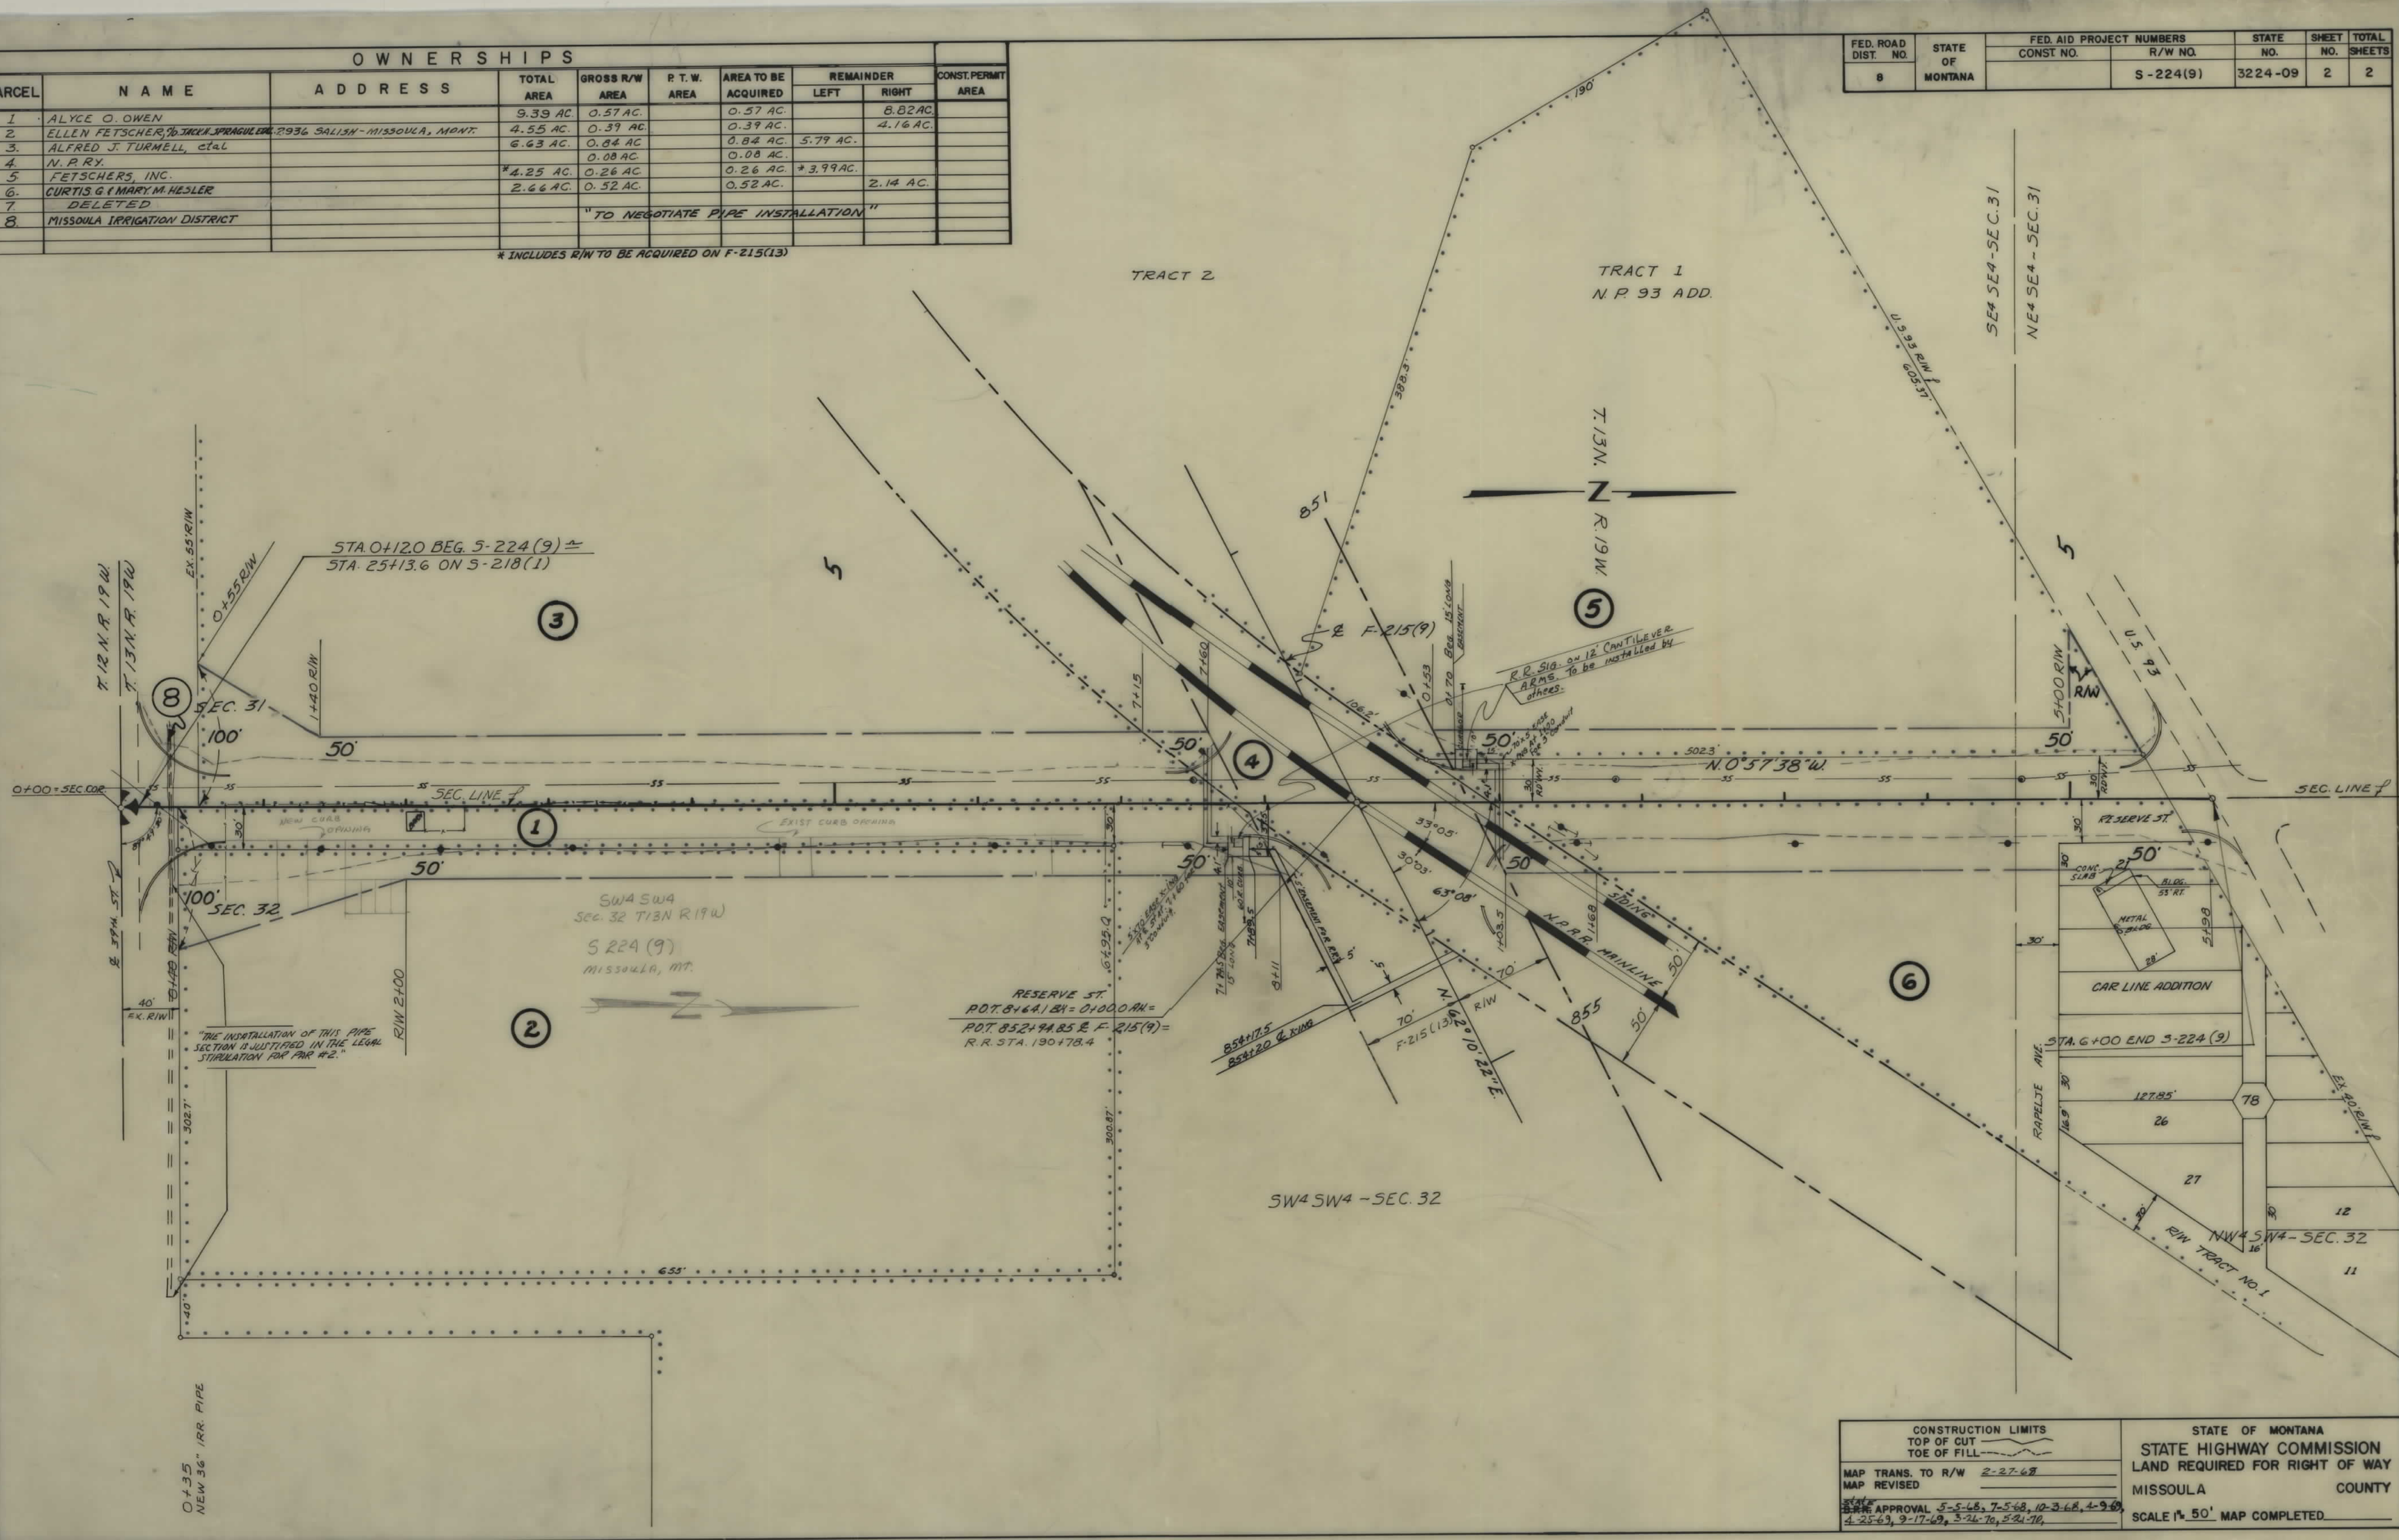

CONSTRUCTION LIMITS TOP OF CUT TOE OF FILL		STATE OF MONTANA STATE HIGHWAY COMMISSION LAND REQUIRED FOR RIGHT OF WAY MISSOULA COUNTY	
MAP TRANS. TO R/W	2-27-68	SCALE 1" = 50' MAP COMPLETED	
MAP REVISED			
APPROVAL 5-5-68, 7-5-68, 10-3-68, 4-9-69, 4-25-69, 9-17-69, 3-24-70, 5-21-70.			