


PLANS
NOT
TO
SCALE


FED. ROAD DIST. NO.	STATE	FED. AID PROJ. NO.	R/W NO.	SHEET NO.	TOTAL SHEETS
8	MONT.	S-226(1)	3226-01	2	3

STATE OF MONTANA
 STATE HIGHWAY COMMISSION
 LAND REQUIRED FOR RIGHT OF WAY
 RAVALLI COUNTY
 SCALE 1"=200' MAP COMPLETED 4-11-57

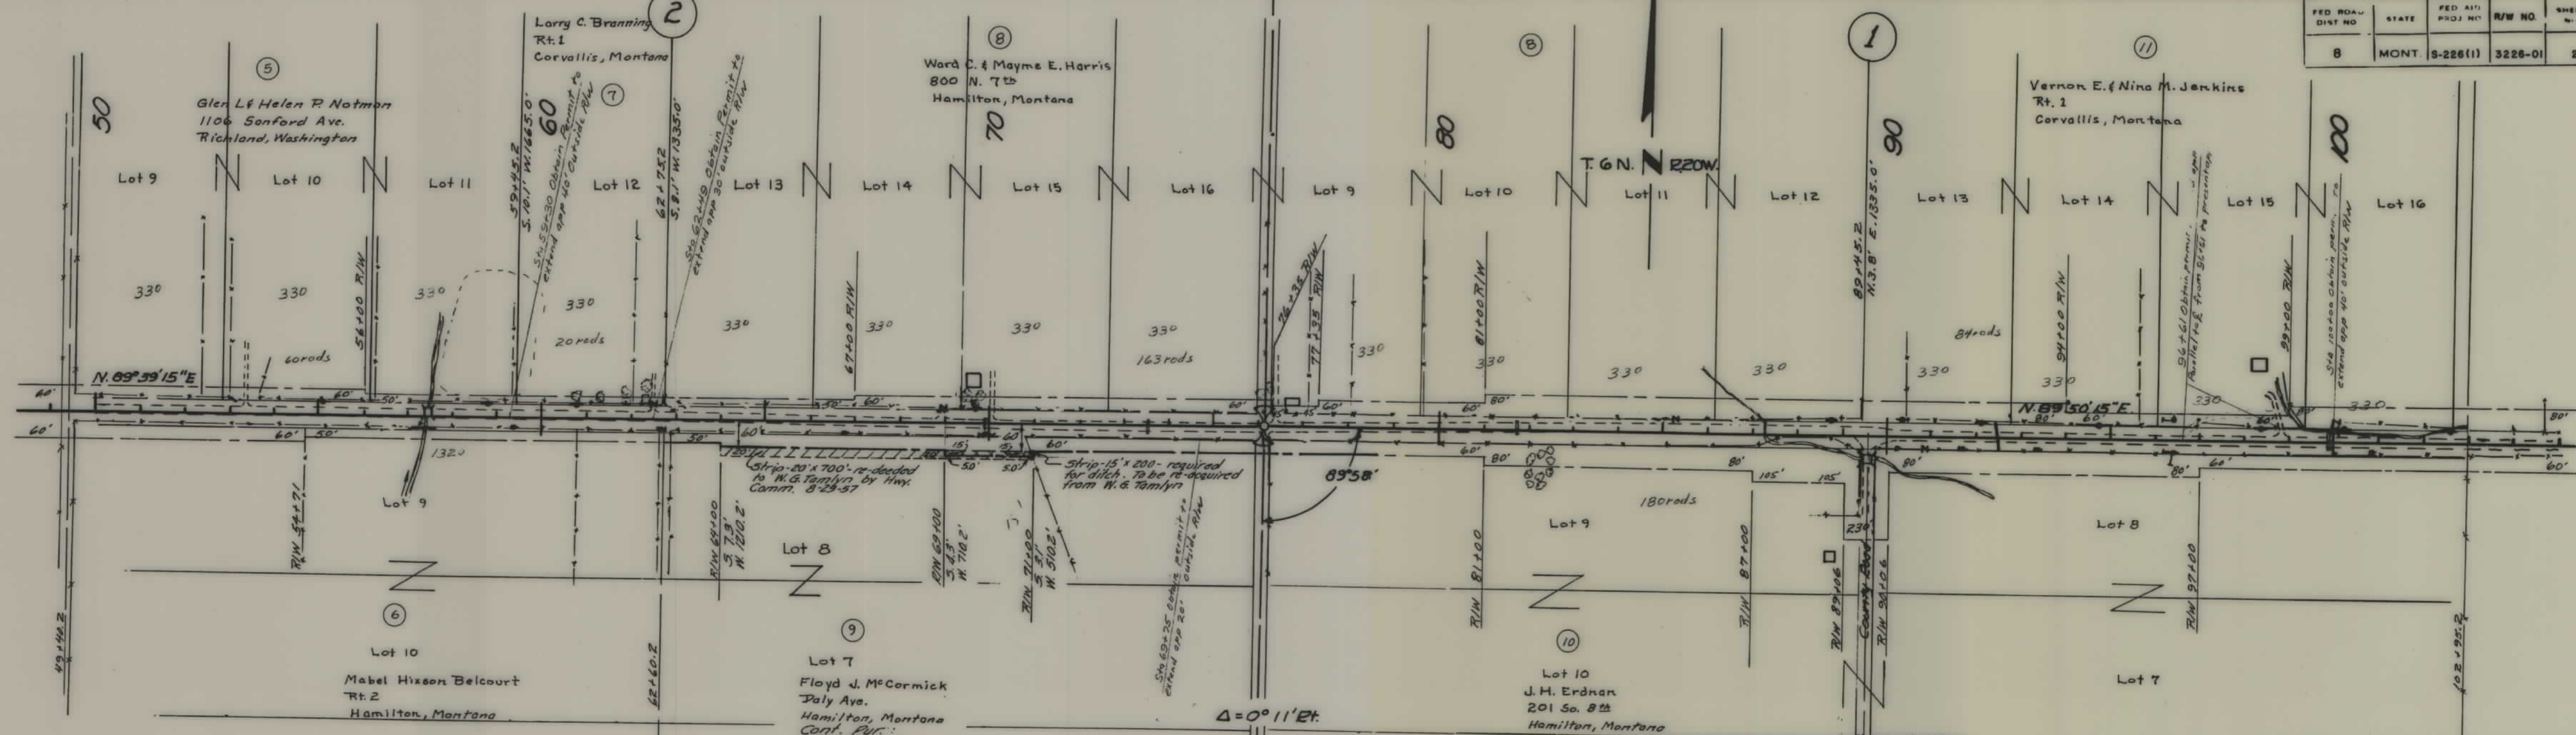

Sec. 16 Sec. 15

ROAD T. NO.	STATE	FED. AID PROJ. NO.	R/W NO.	SHEET NO.	TOTAL SHEETS
6	MONT.	S-226(1)	3226-01	3	3

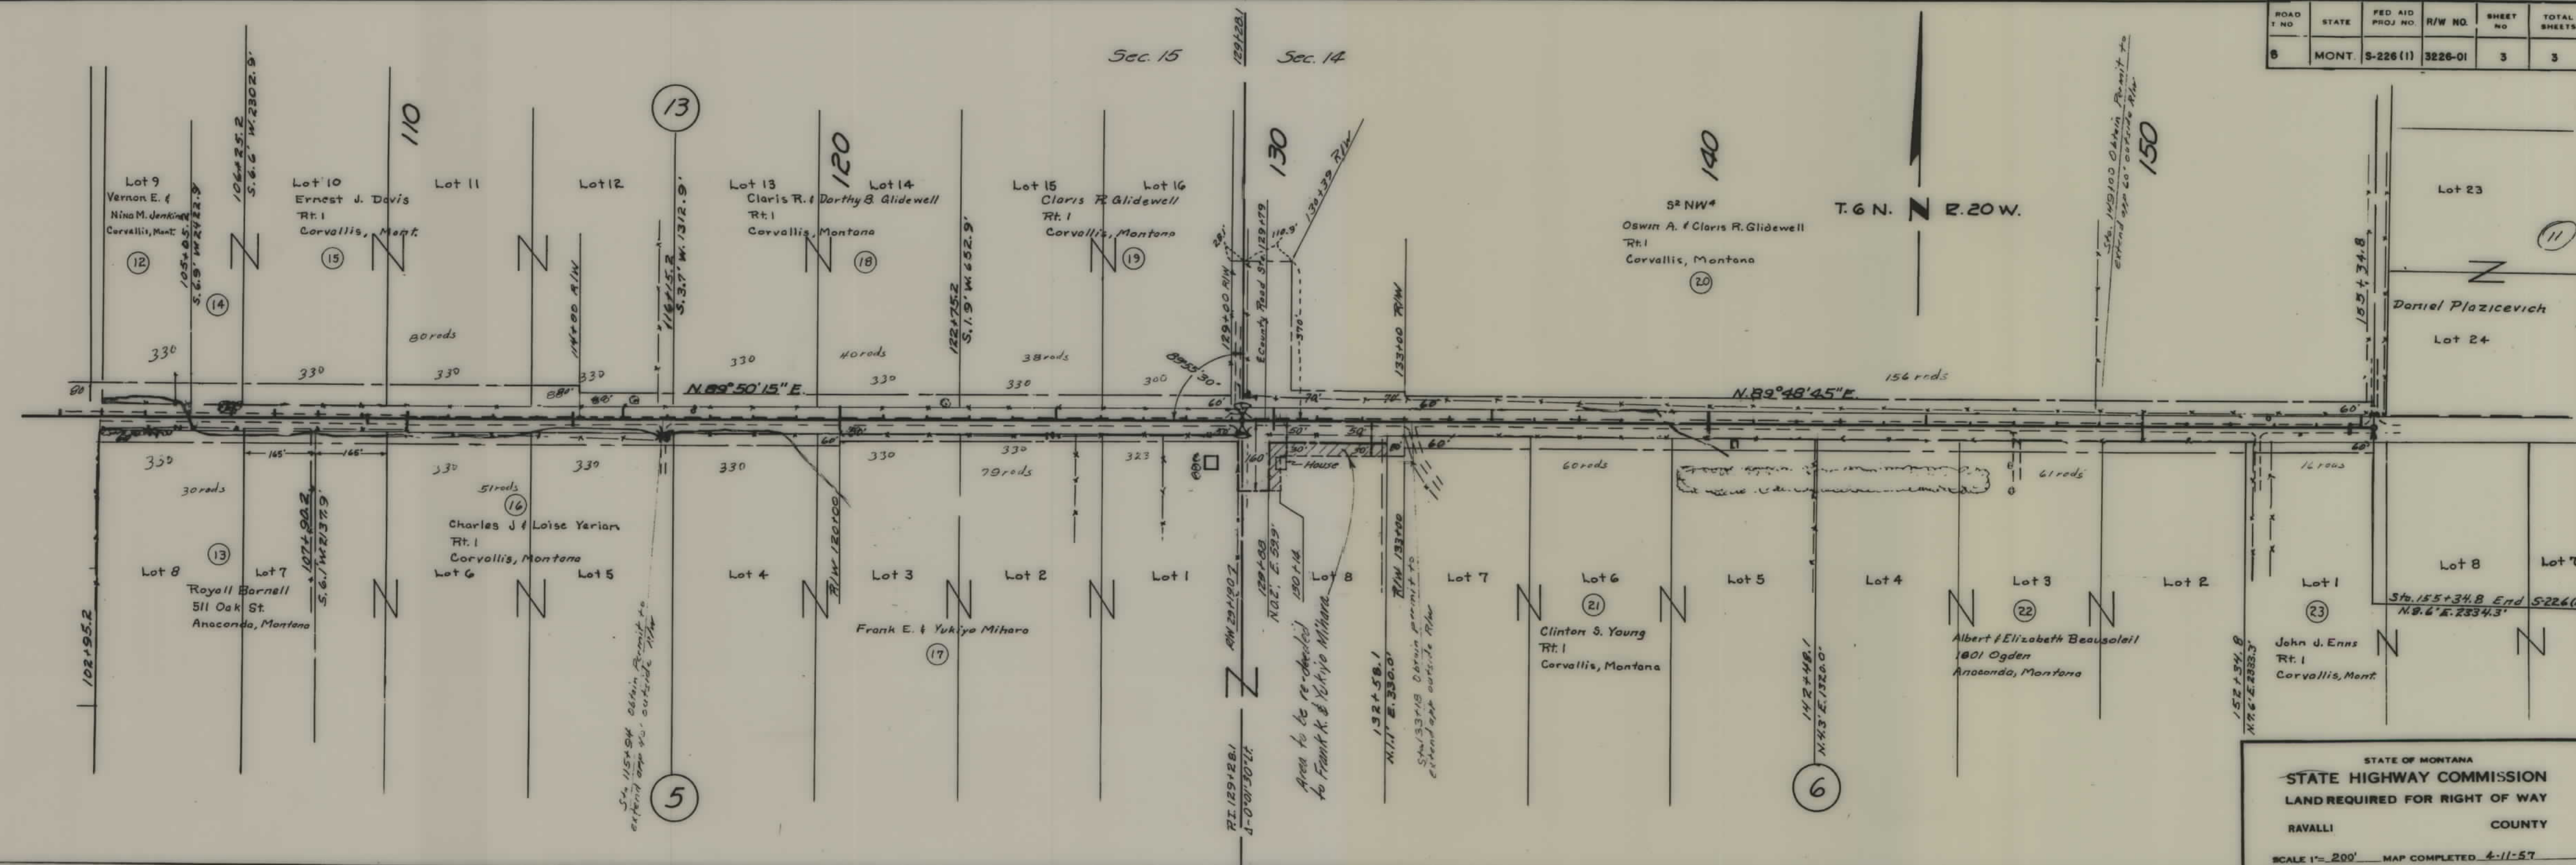

STATE OF MONTANA
STATE HIGHWAY COMMISSION
 LAND REQUIRED FOR RIGHT OF WAY
 RAVALLI COUNTY
 SCALE 1"=200' MAP COMPLETED 4-11-57