

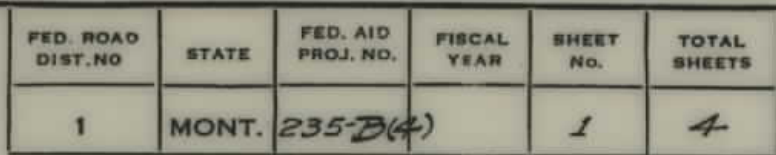



PLANS
NOT
TO
SCALE

[illegible]

STATE OF MONTANA
STATE HIGHWAY COMMISSION
PLAT SHOWING LAND
REQUIRED FOR RIGHT OF WAY
FERGUS COUNTY
SCALE 1"= 400' MAP COMPLETED _____
DESCRIPTIONS WRITTEN BY C.N.D. DATE 11-5-42
DESCRIPTIONS CHECKED BY EOP DATE 12-1-42
APPROVED BY _____ PLANS DEPT. _____
APPROVED BY _____ R/W ENGINEER _____

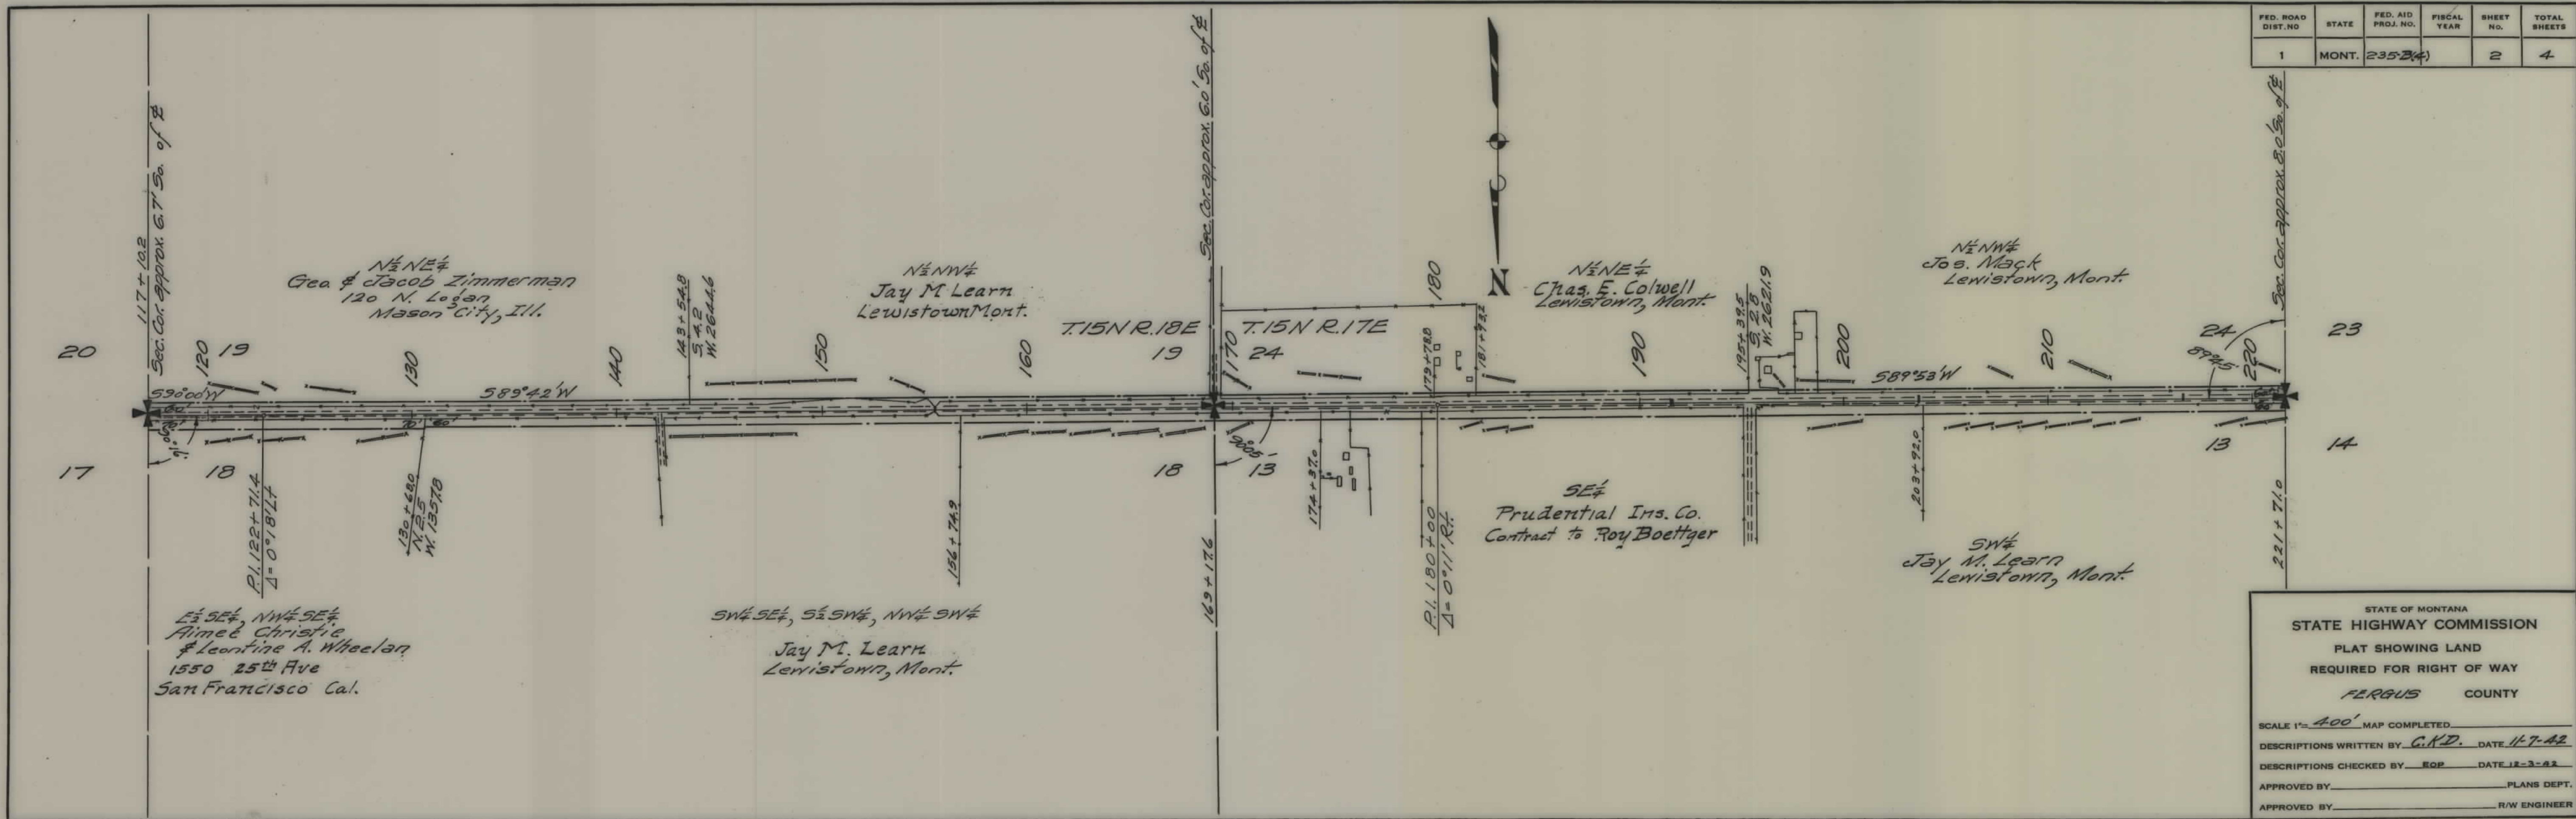

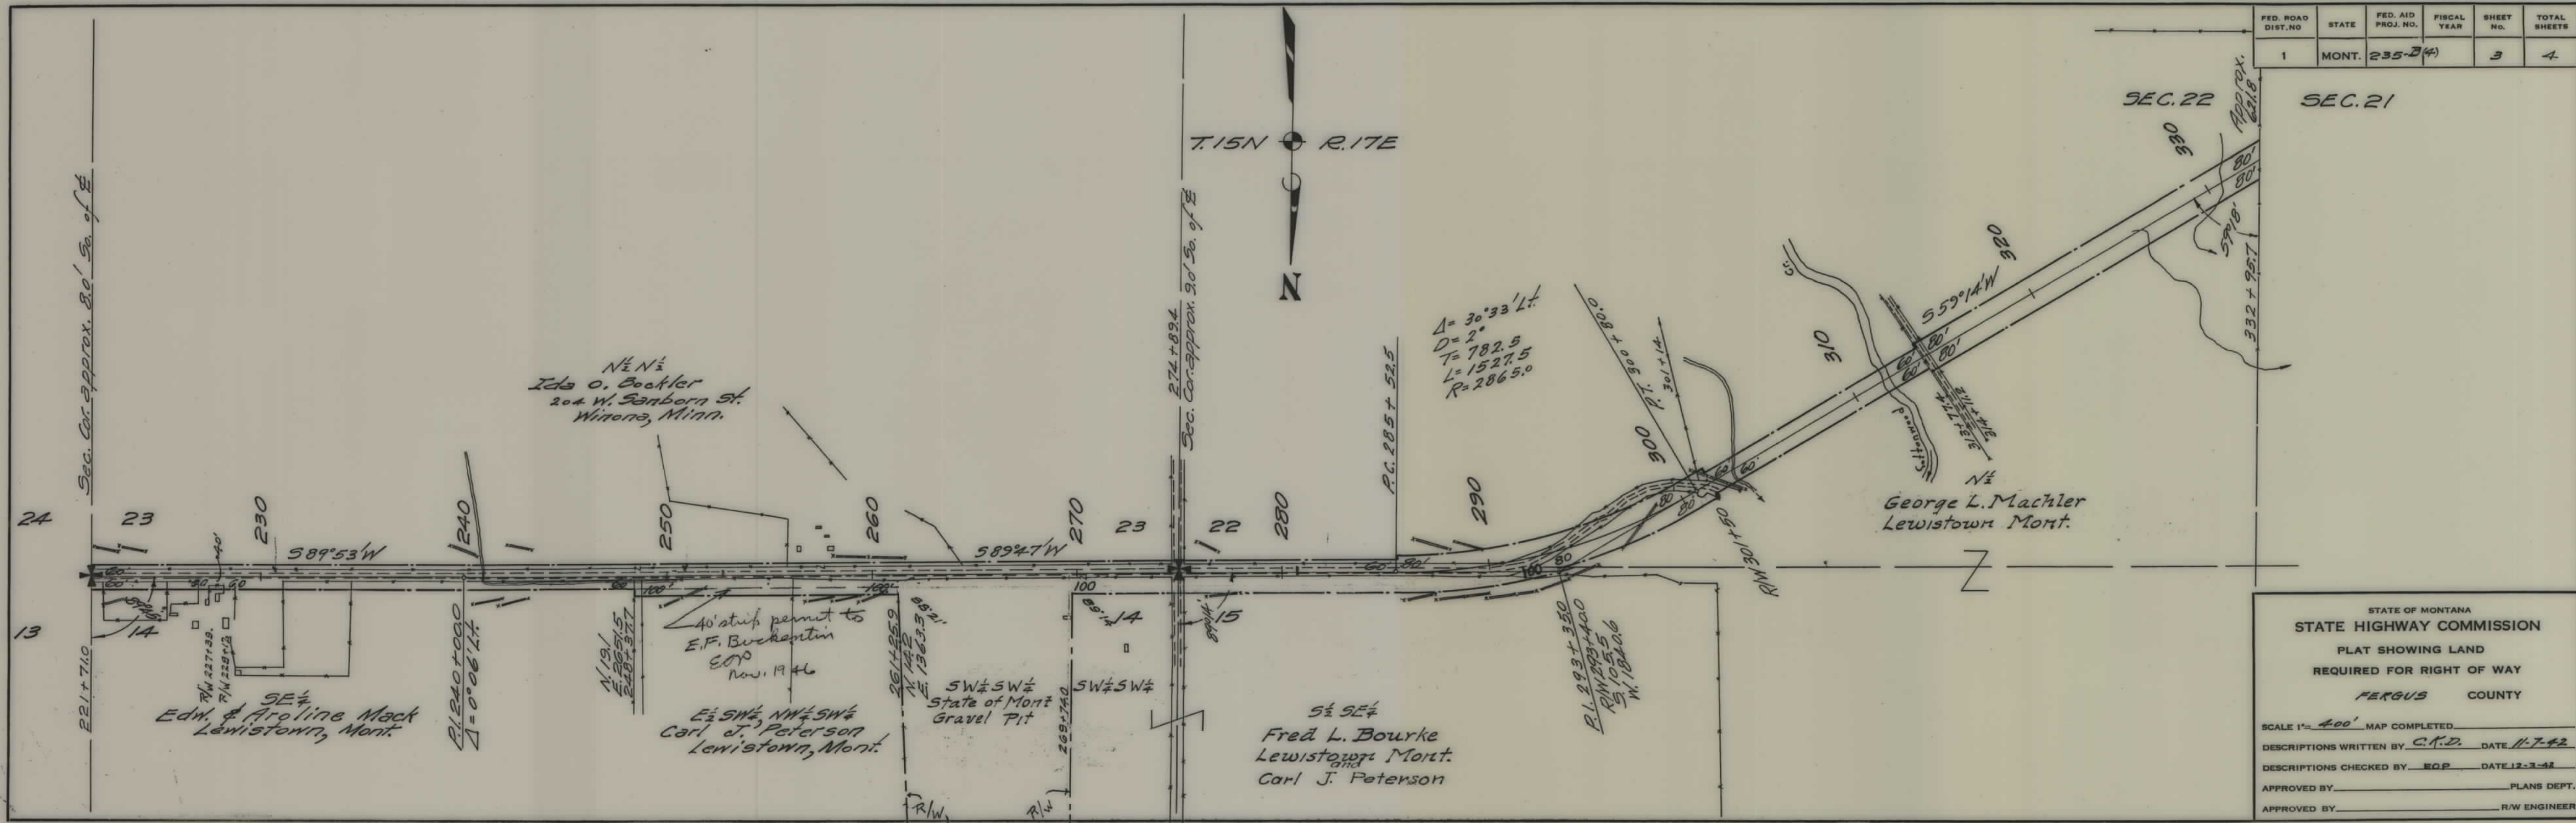

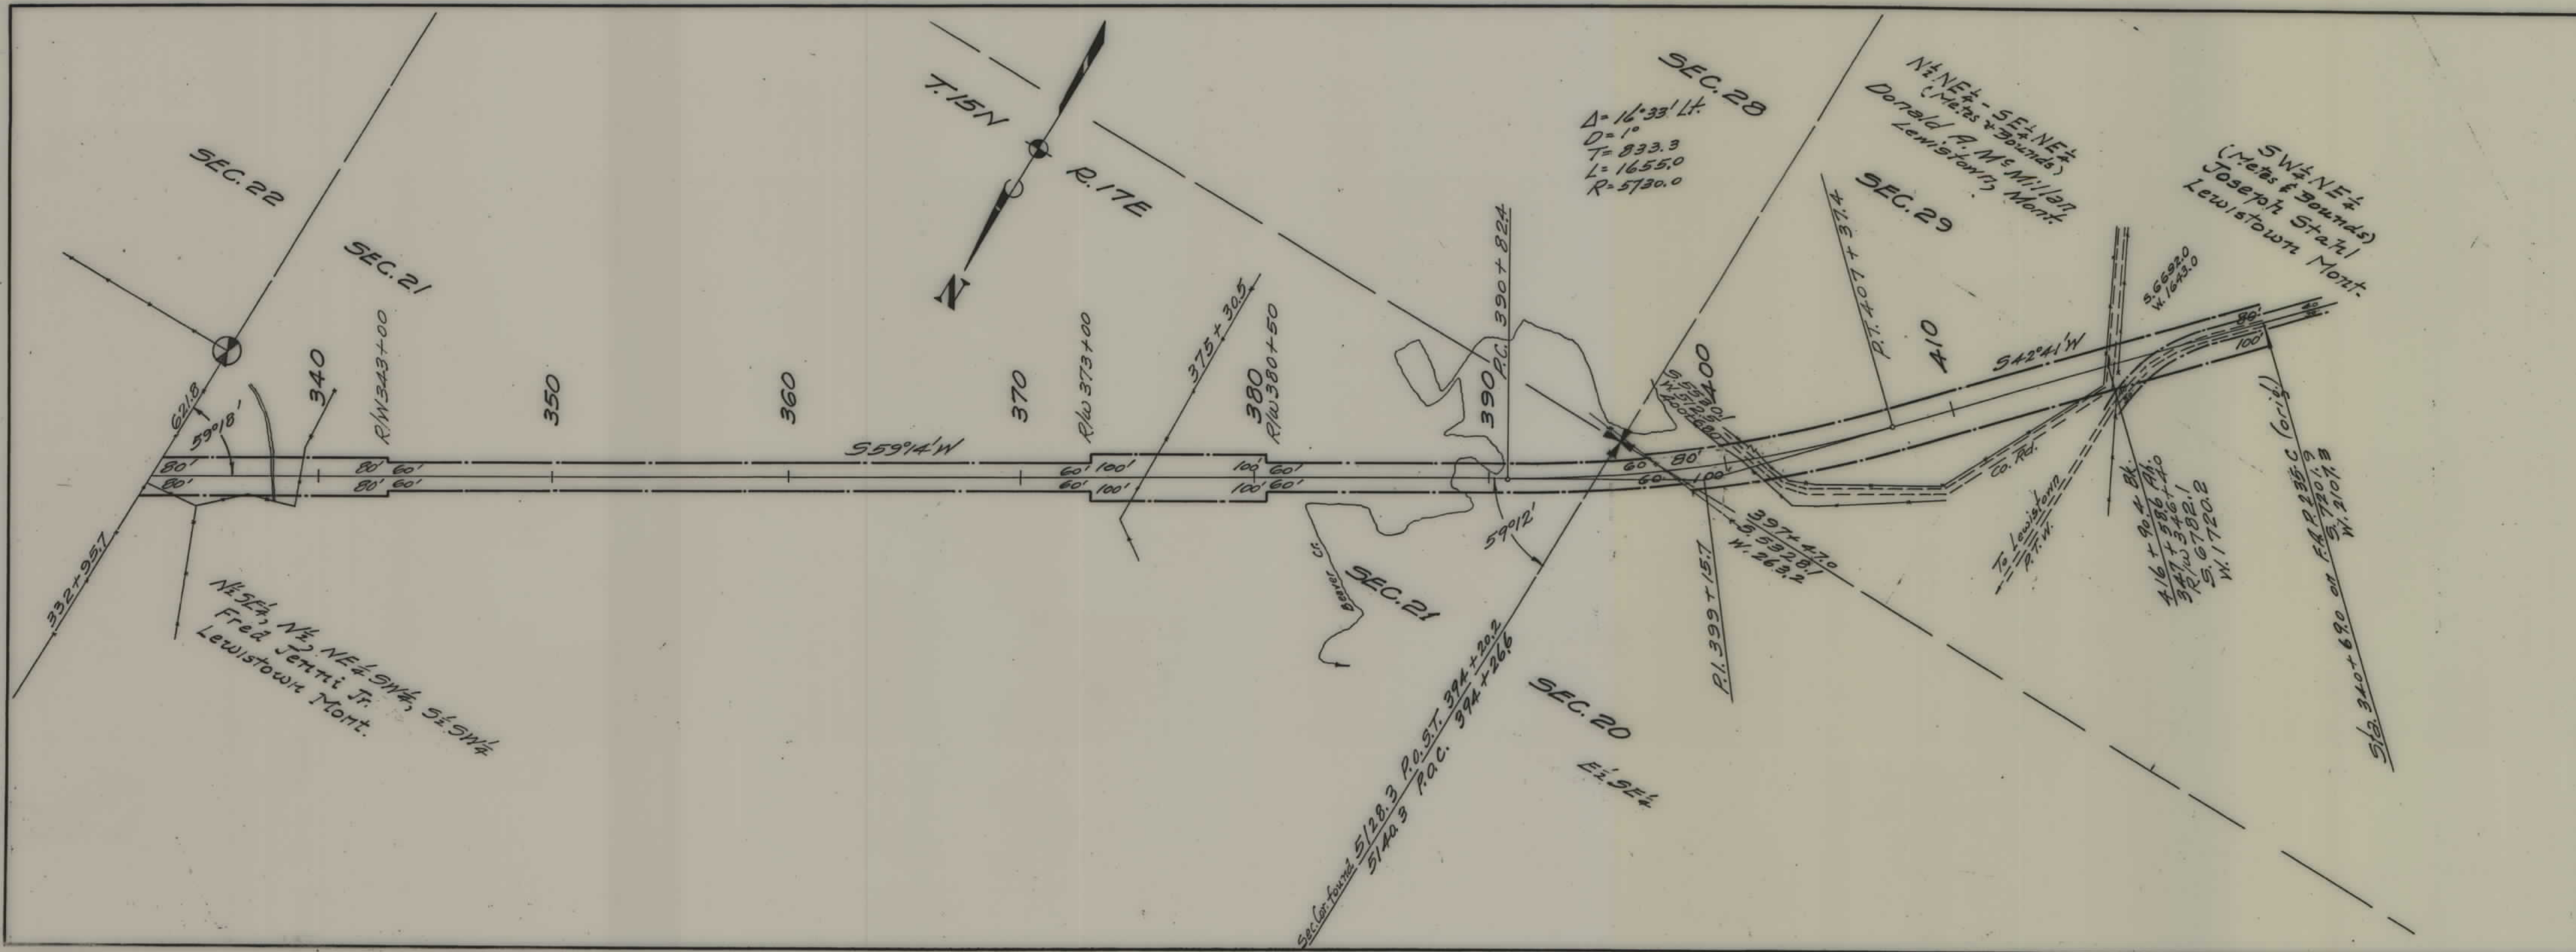

FED. ROAD DIST. NO.	STATE	FED. AID PROJ. NO.	FISCAL YEAR	SHEET NO.	TOTAL SHEETS
1	MONT.	3(4) 235 C(4)		4	4

STATE OF MONTANA
STATE HIGHWAY COMMISSION
 PLAT SHOWING LAND
 REQUIRED FOR RIGHT OF WAY
 FERGUS COUNTY

SCALE 1"= 400' MAP COMPLETED _____

DESCRIPTIONS WRITTEN BY CKD DATE 11-20-42

DESCRIPTIONS CHECKED BY EQP DATE 12-4-42

APPROVED BY _____ PLANS DEPT.

APPROVED BY _____ R/W ENGINEER