



PLANS
NOT
TO
SCALE


FED. ROAD DIST. NO.	STATE	F.A.P.	SHEET NO.	TOTAL SHEETS
1	MONT.	235-C	1	3

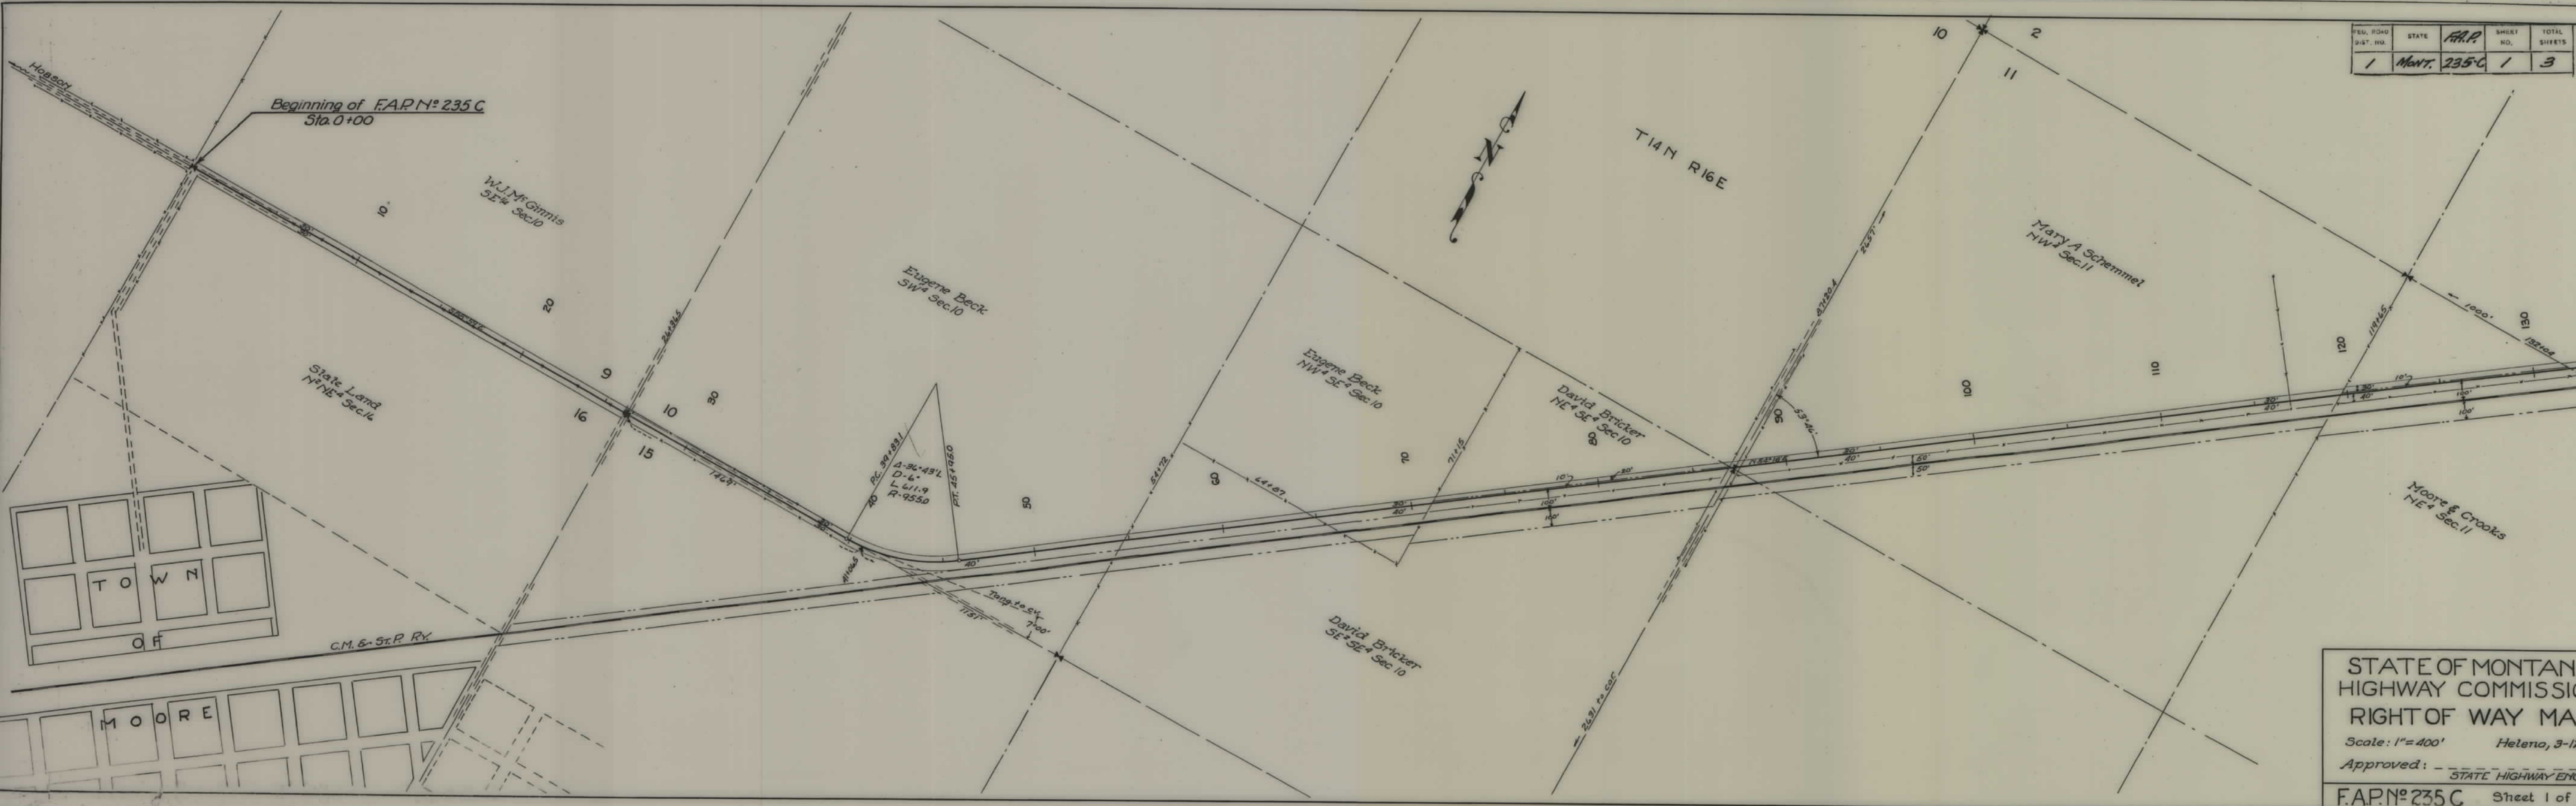

PG. NO.	STATE	F.A.P.	SHEET NO.	TOTAL SHEETS
1	Mont.	235-C	2	3

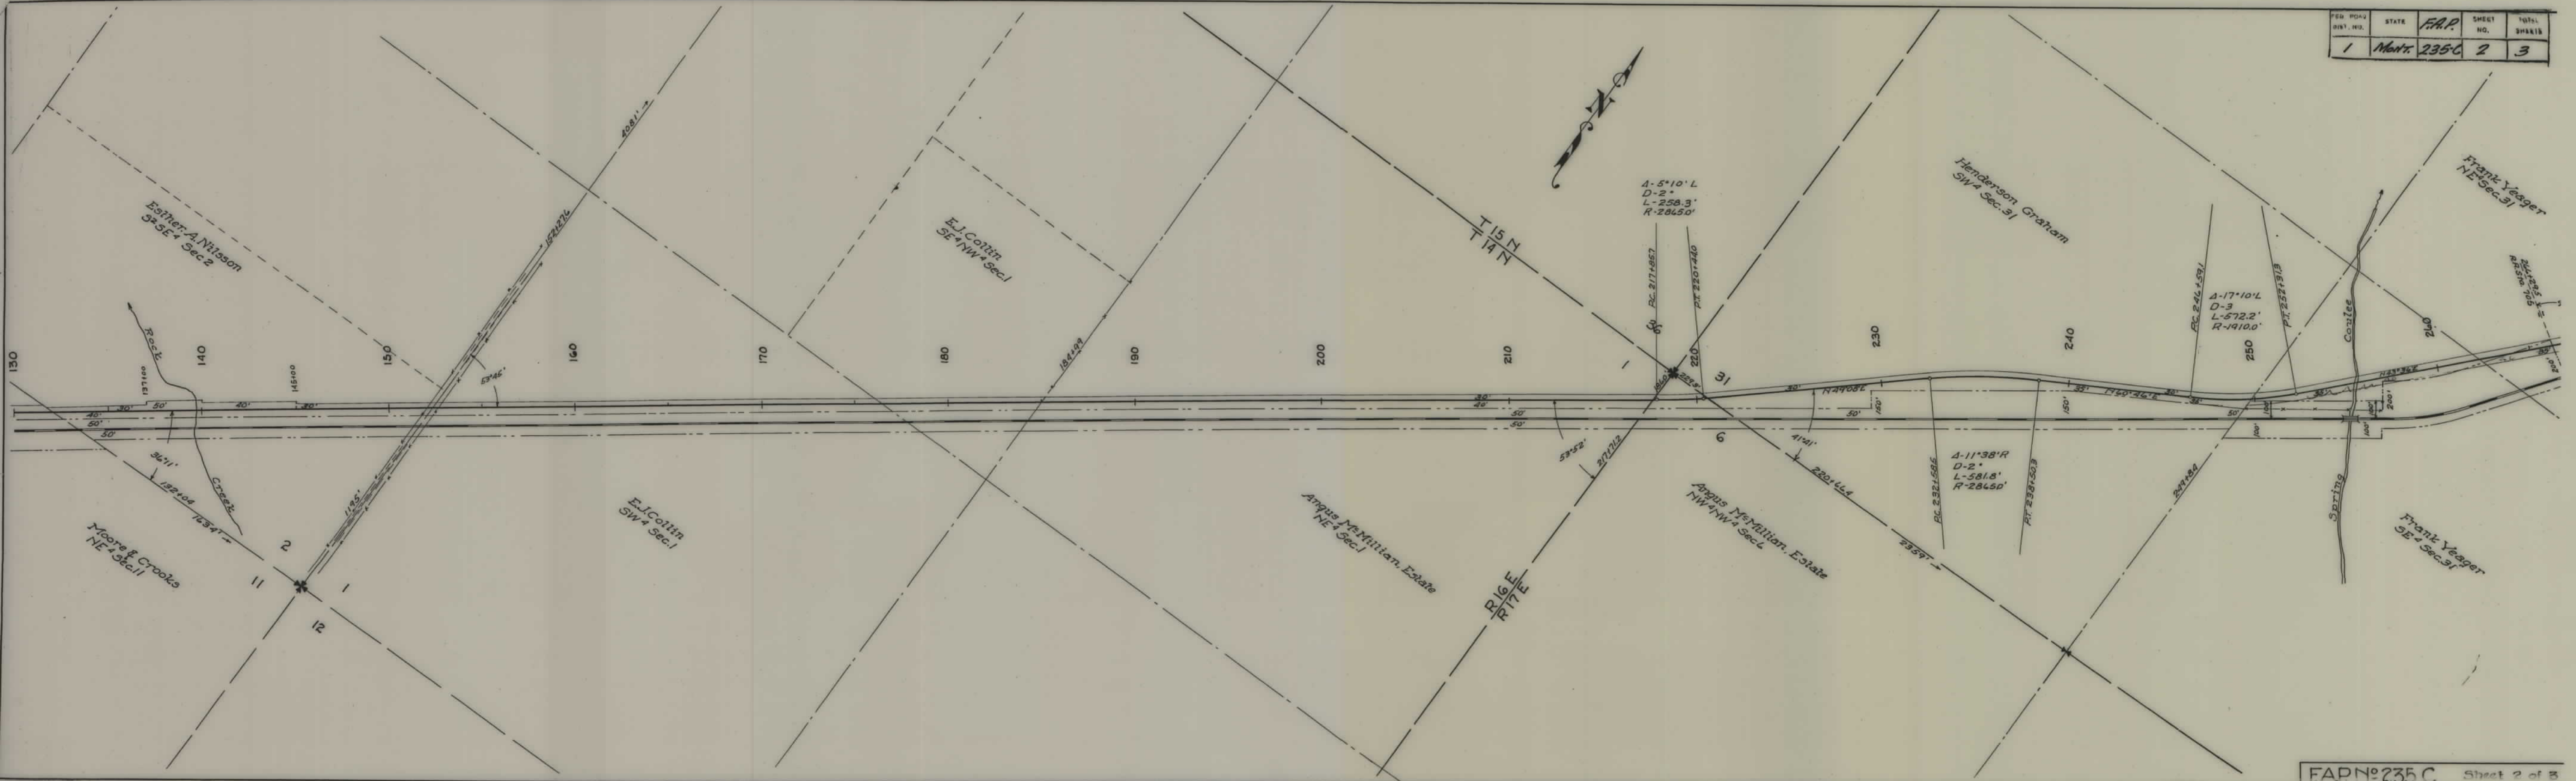

DIST. NO.	STATE	F.A.P.	SHEET NO.	TOTAL SHEETS
1	Mont.	235-C	3	3

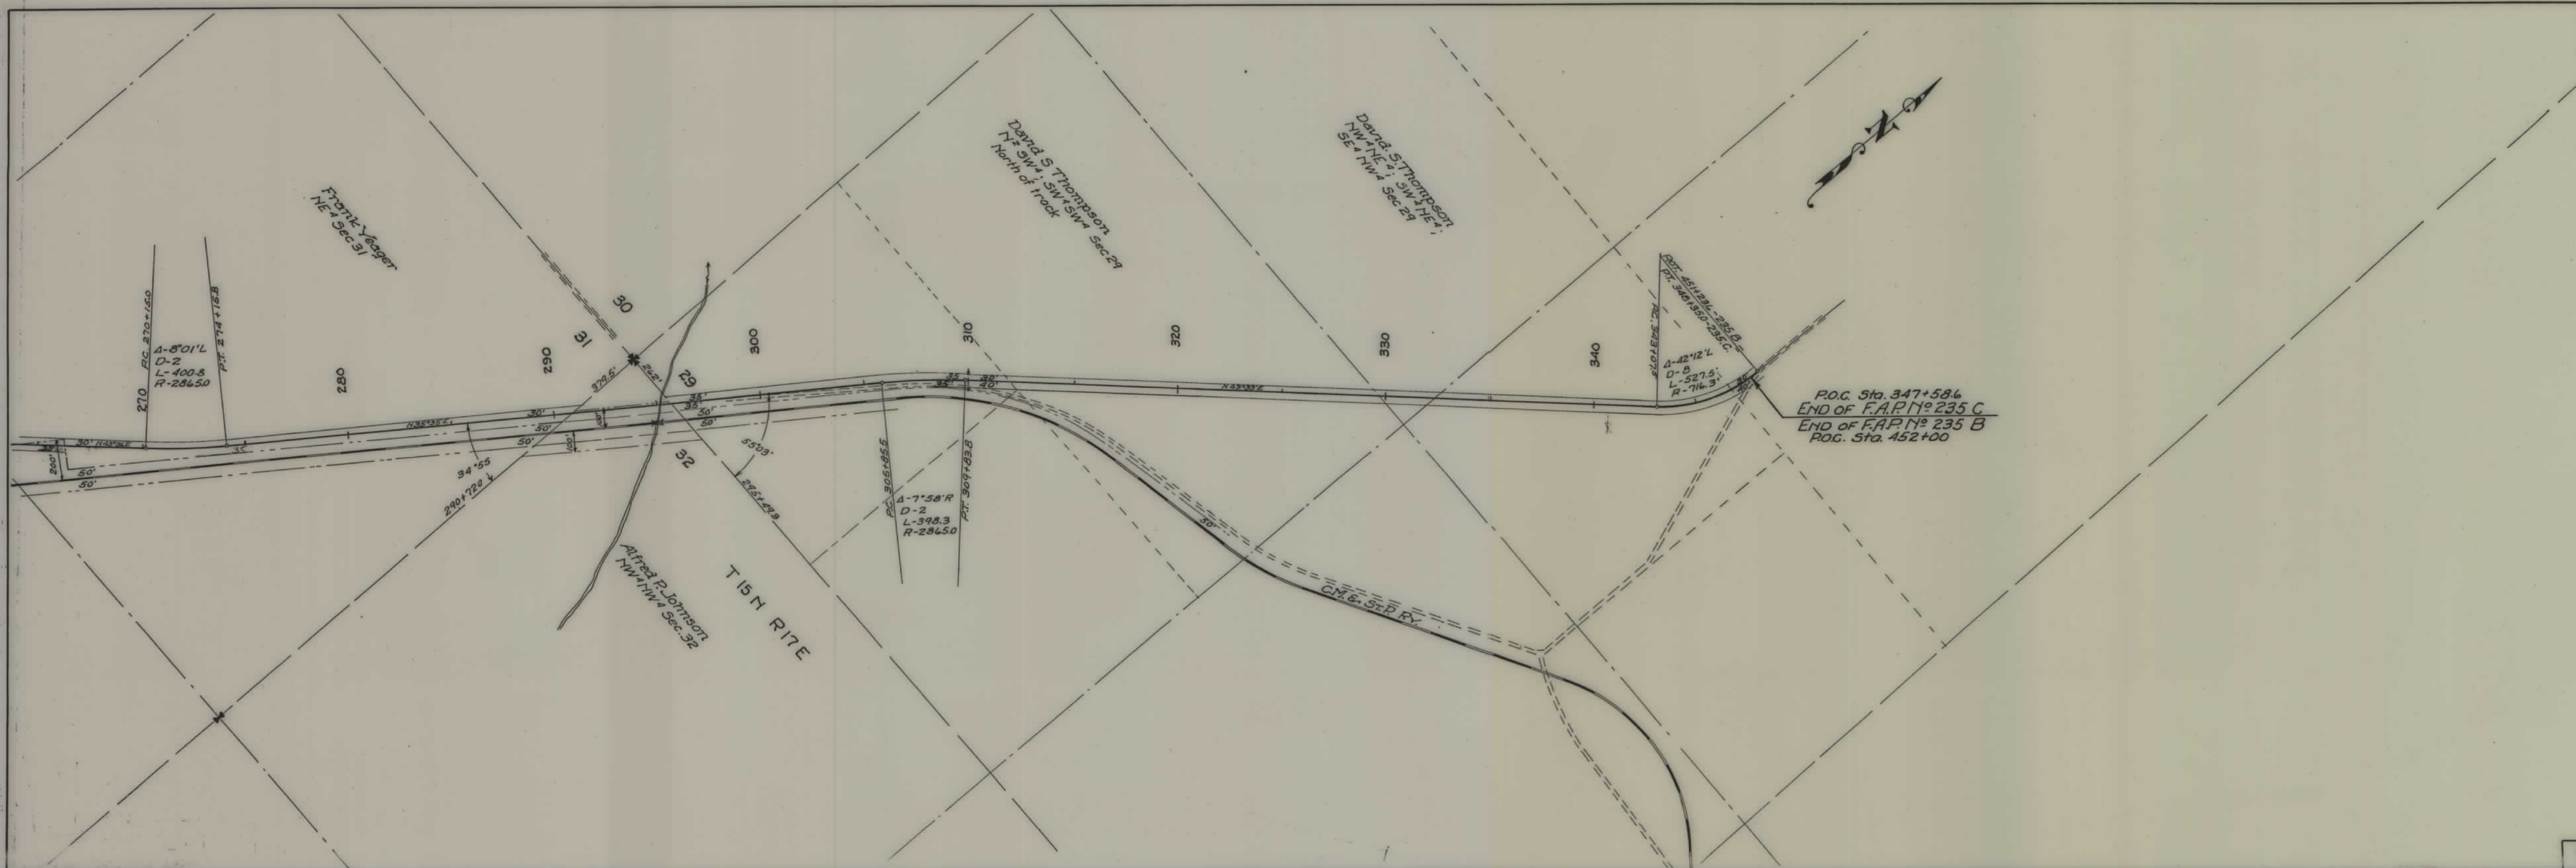

P.O.C. Sta. 347+58.6
 END OF F.A.P. No 235 C
 END OF F.A.P. No 235 B
 P.O.C. Sta. 452+00