



PLANS
NOT
TO
SCALE

FED. PROJ.	STATE	F.A.P.	SHEET	TOTAL
DIST. NO.		NO.	NO.	SHEETS
1	MONT.	235-D	1	5

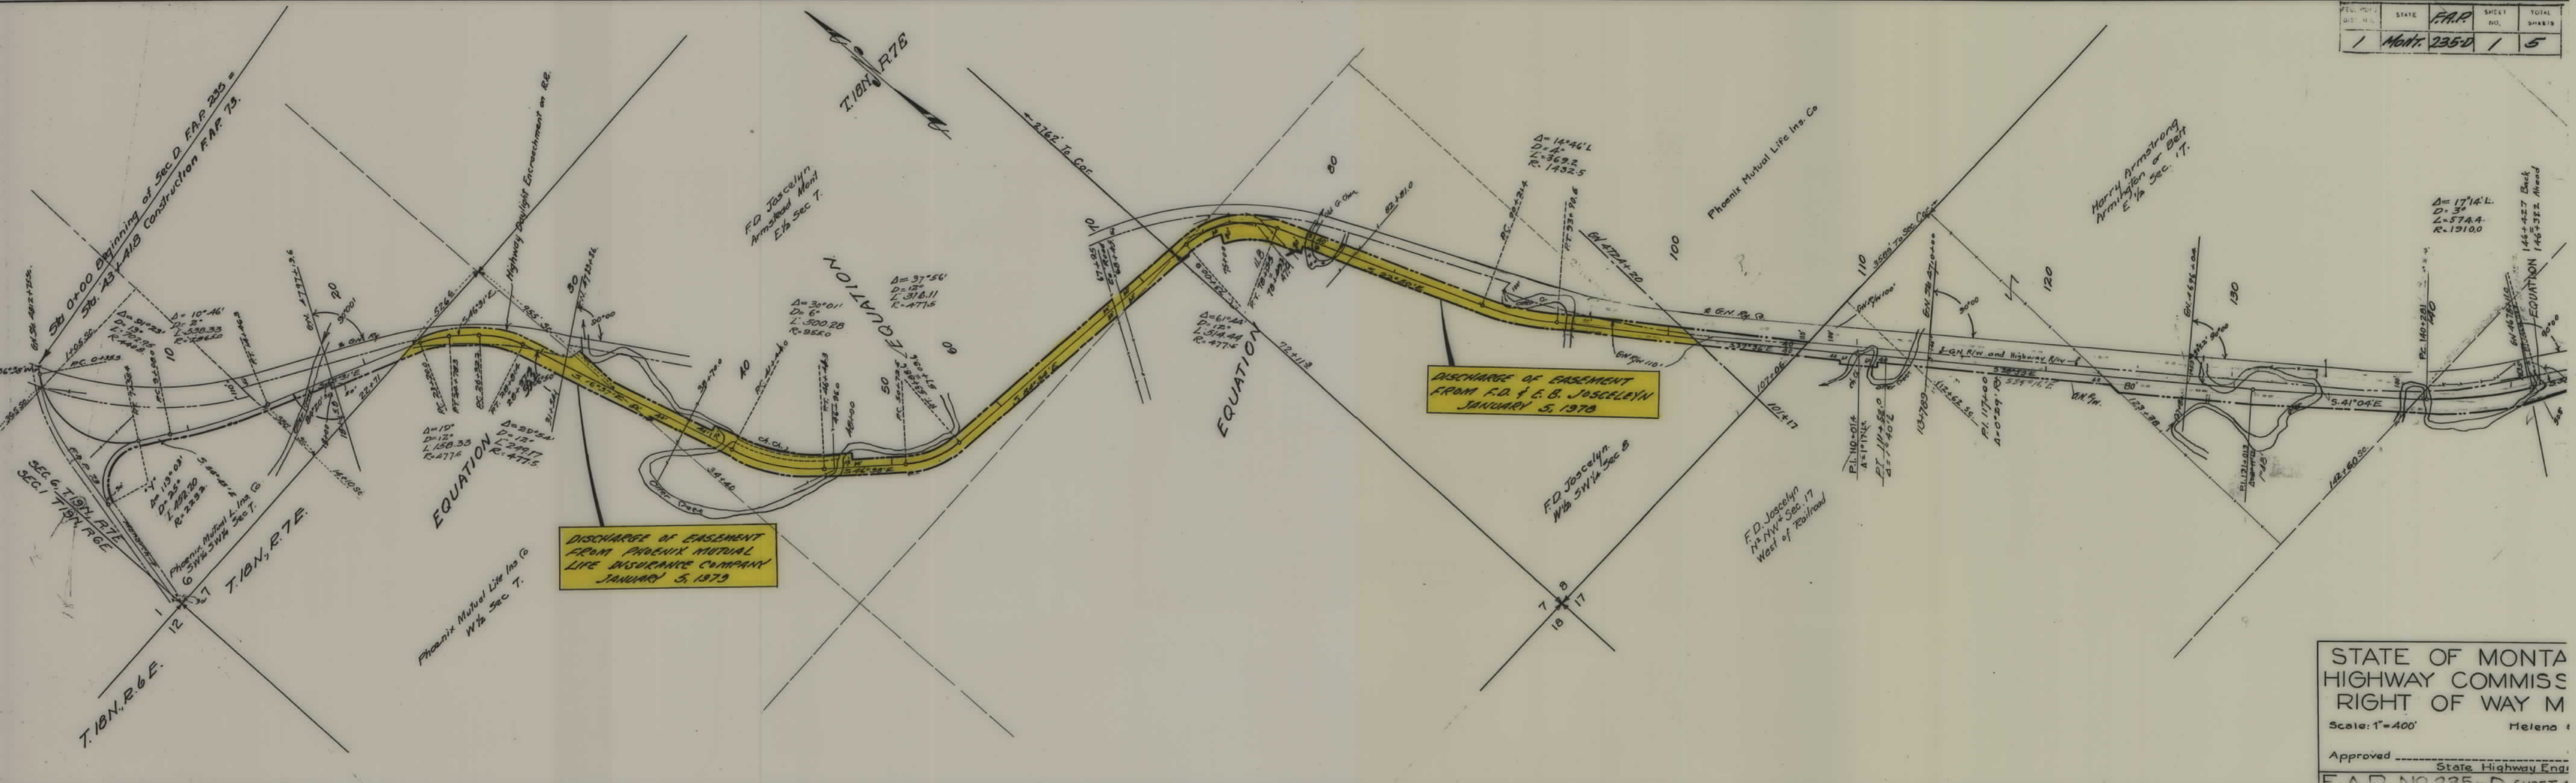



STATE OF MONTA
HIGHWAY COMMISS
RIGHT OF WAY M
Scale: 1"=400'
Helena
Approved _____ State Highway Eng.
F.A.P. No 235-D SHEET 1

FD-302 (Rev. 1-25-60)	STATE	F.A.P.	INCHES	TO
CHIEF, N.Y.			NO.	SHEET
1	Mont.	235-D	2	5

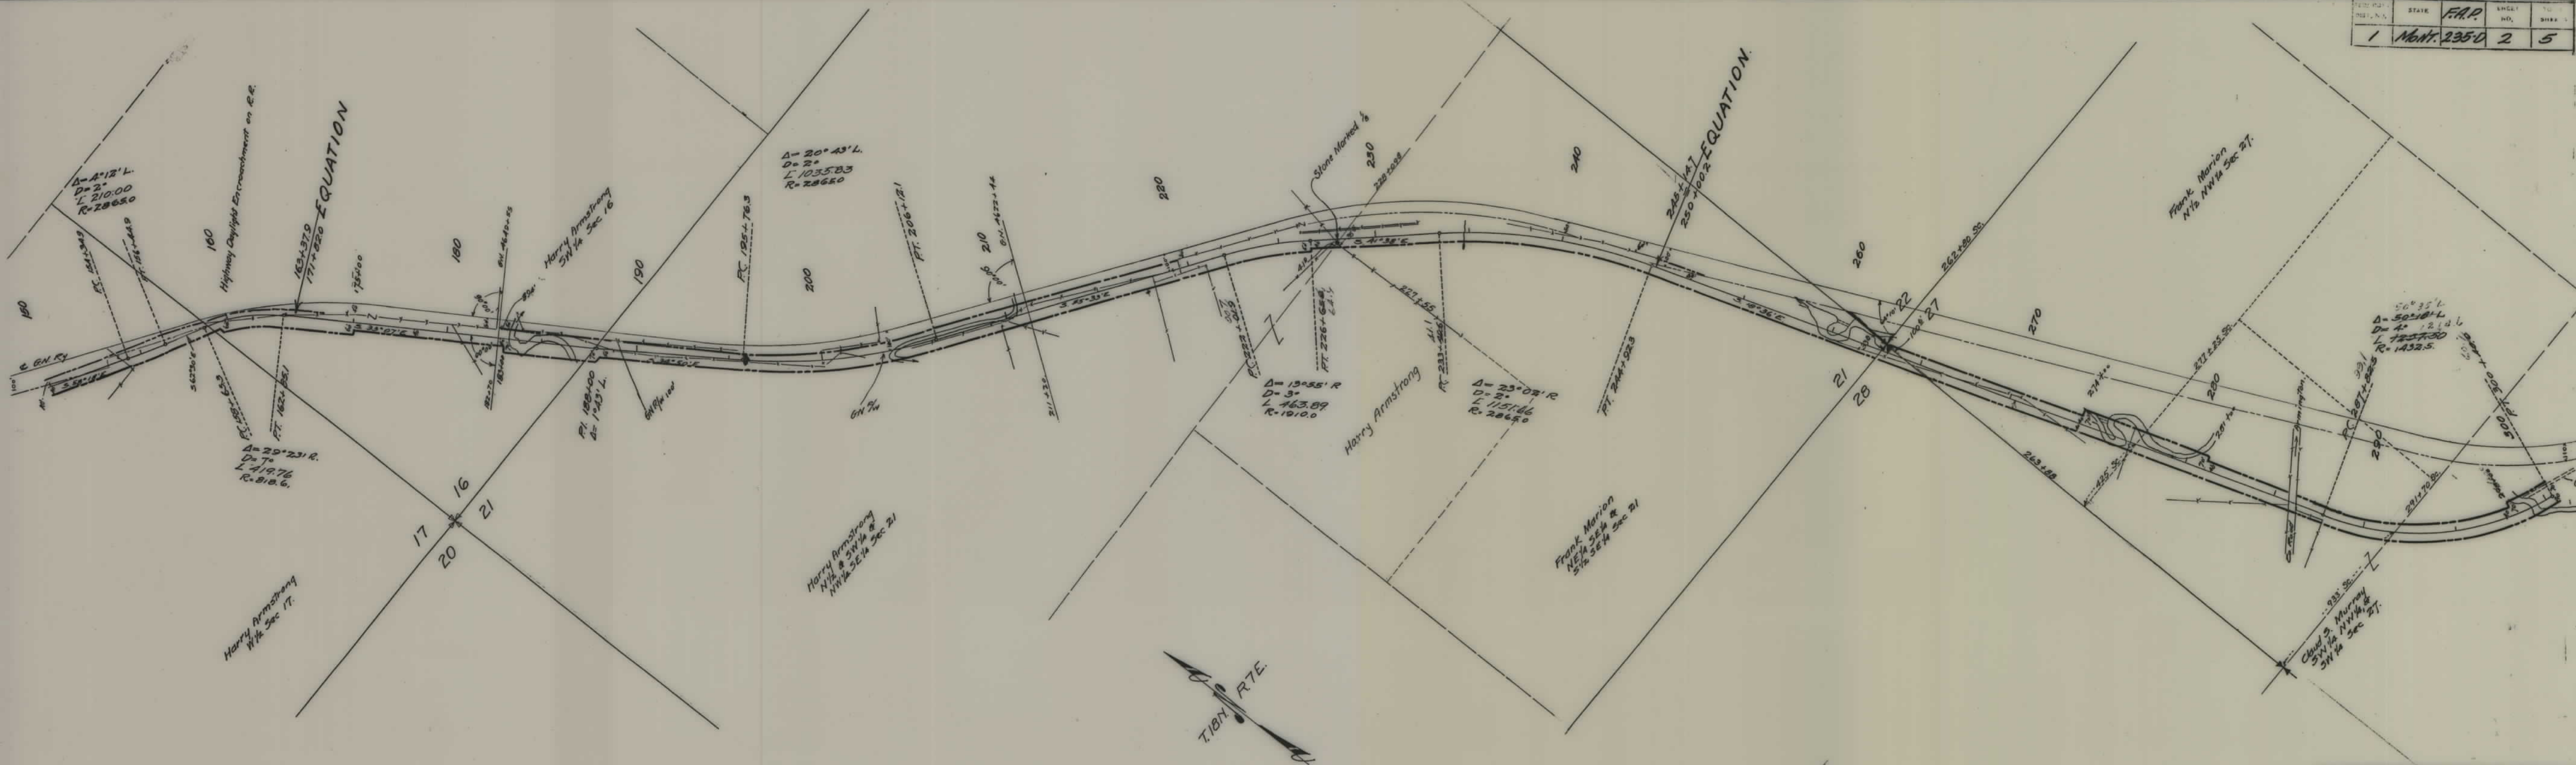

FED. ROAD DIST. NO.	STATE	F.A.P. NO.	SHEET NO.	TOTAL SHEETS
1	Mont.	235D	4	5

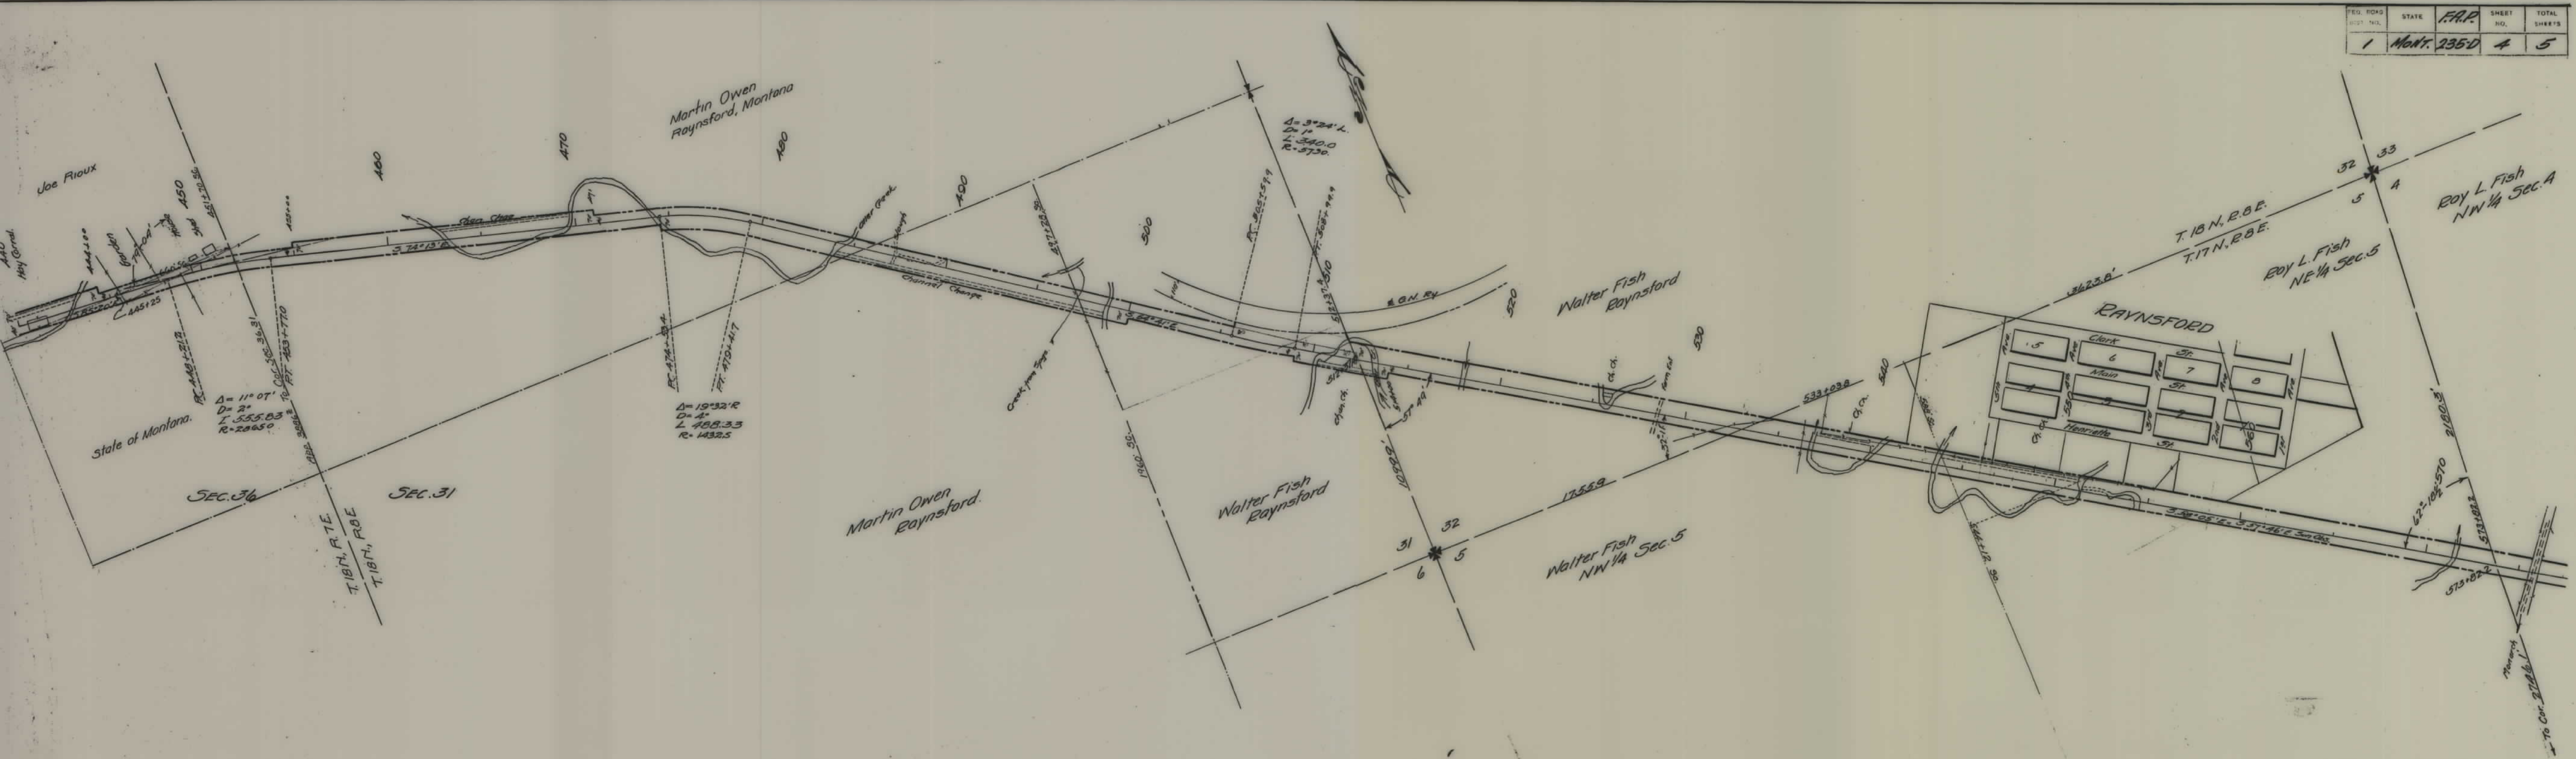

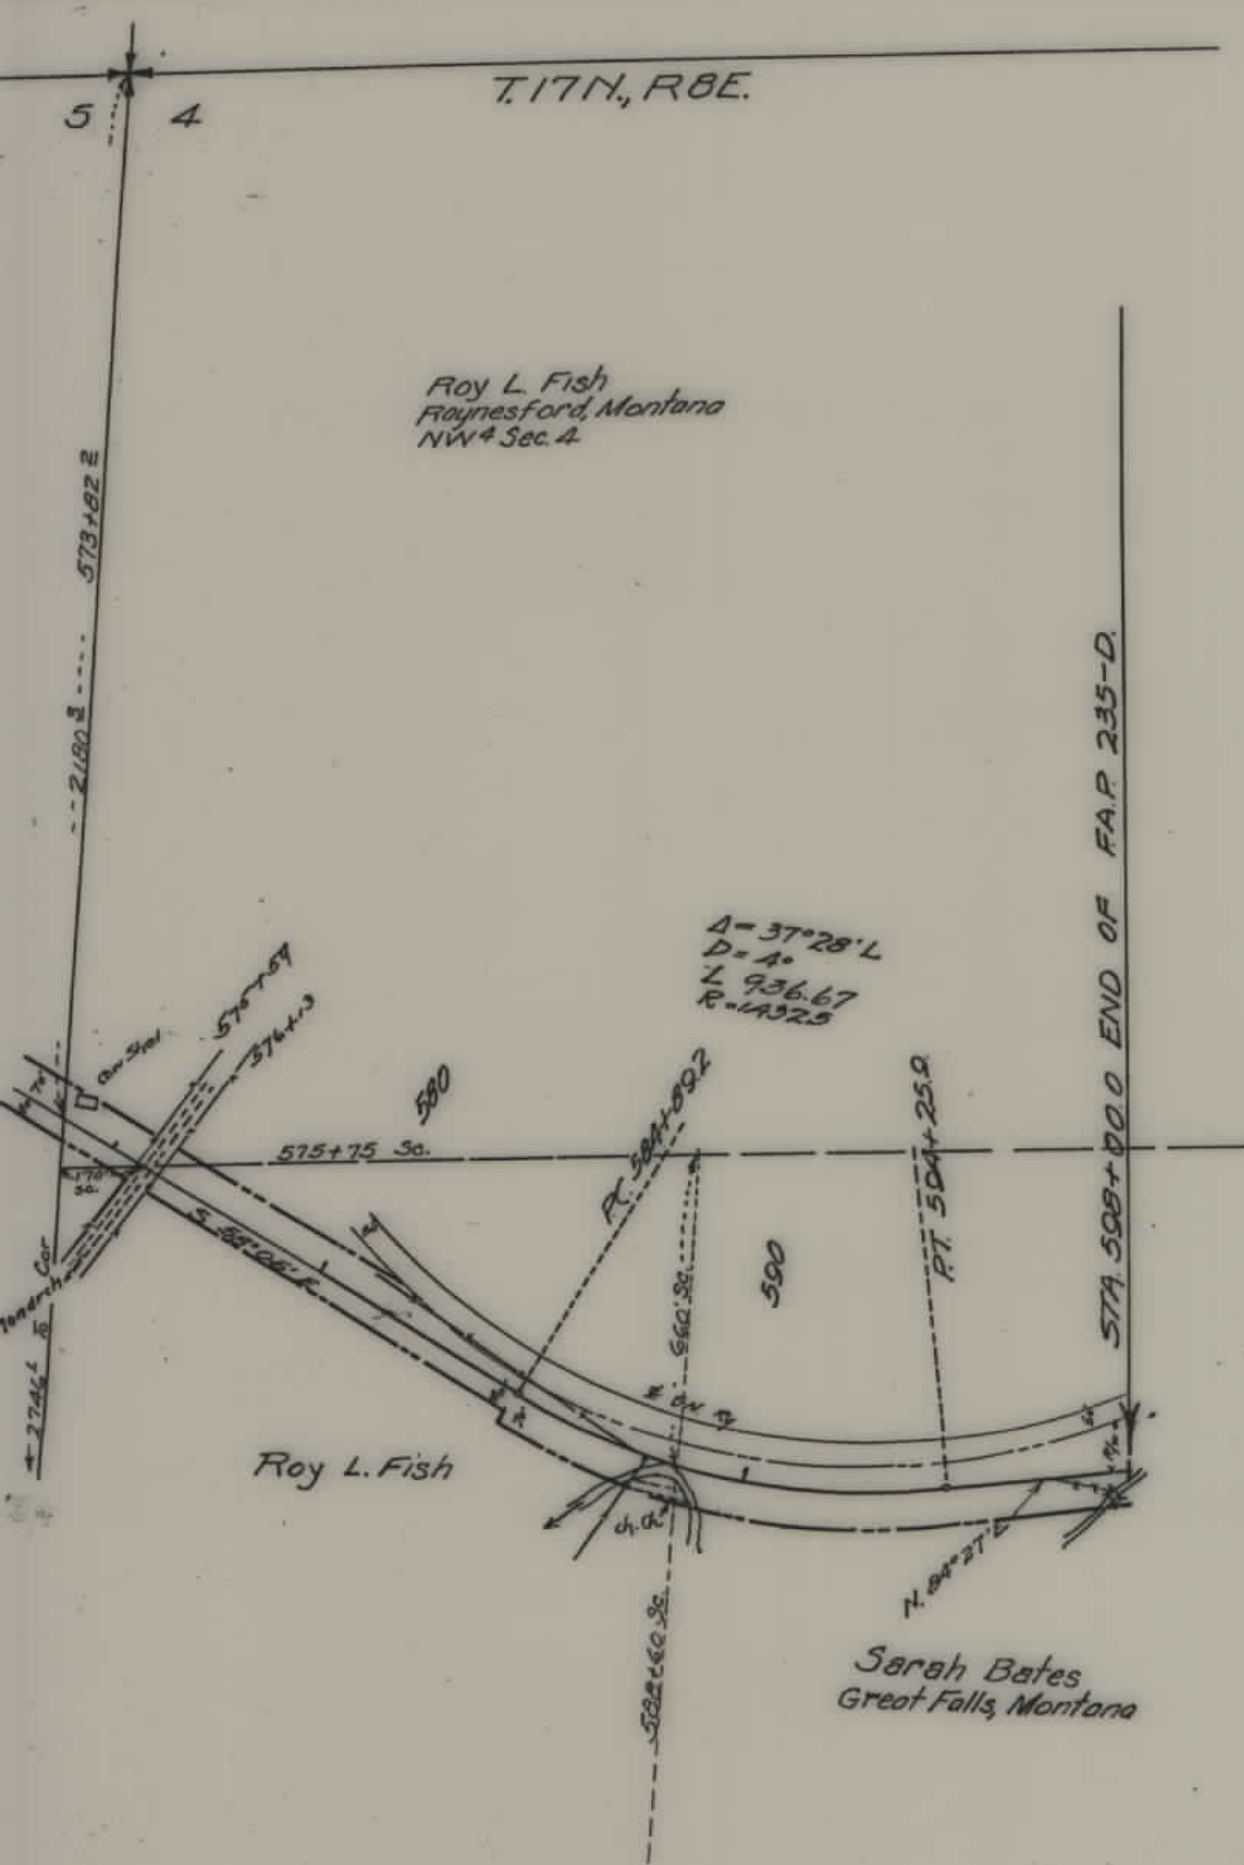

FED. PROJ.	STATE	F.A.P.	SHEET NO.	TOT. SHEETS
1	MONT.	235-D	5	5