



PLANS
NOT
TO
SCALE

STATE	F.A.P.	SHEET NO.	TOTAL SHEETS
Mont.	236-B	1	3

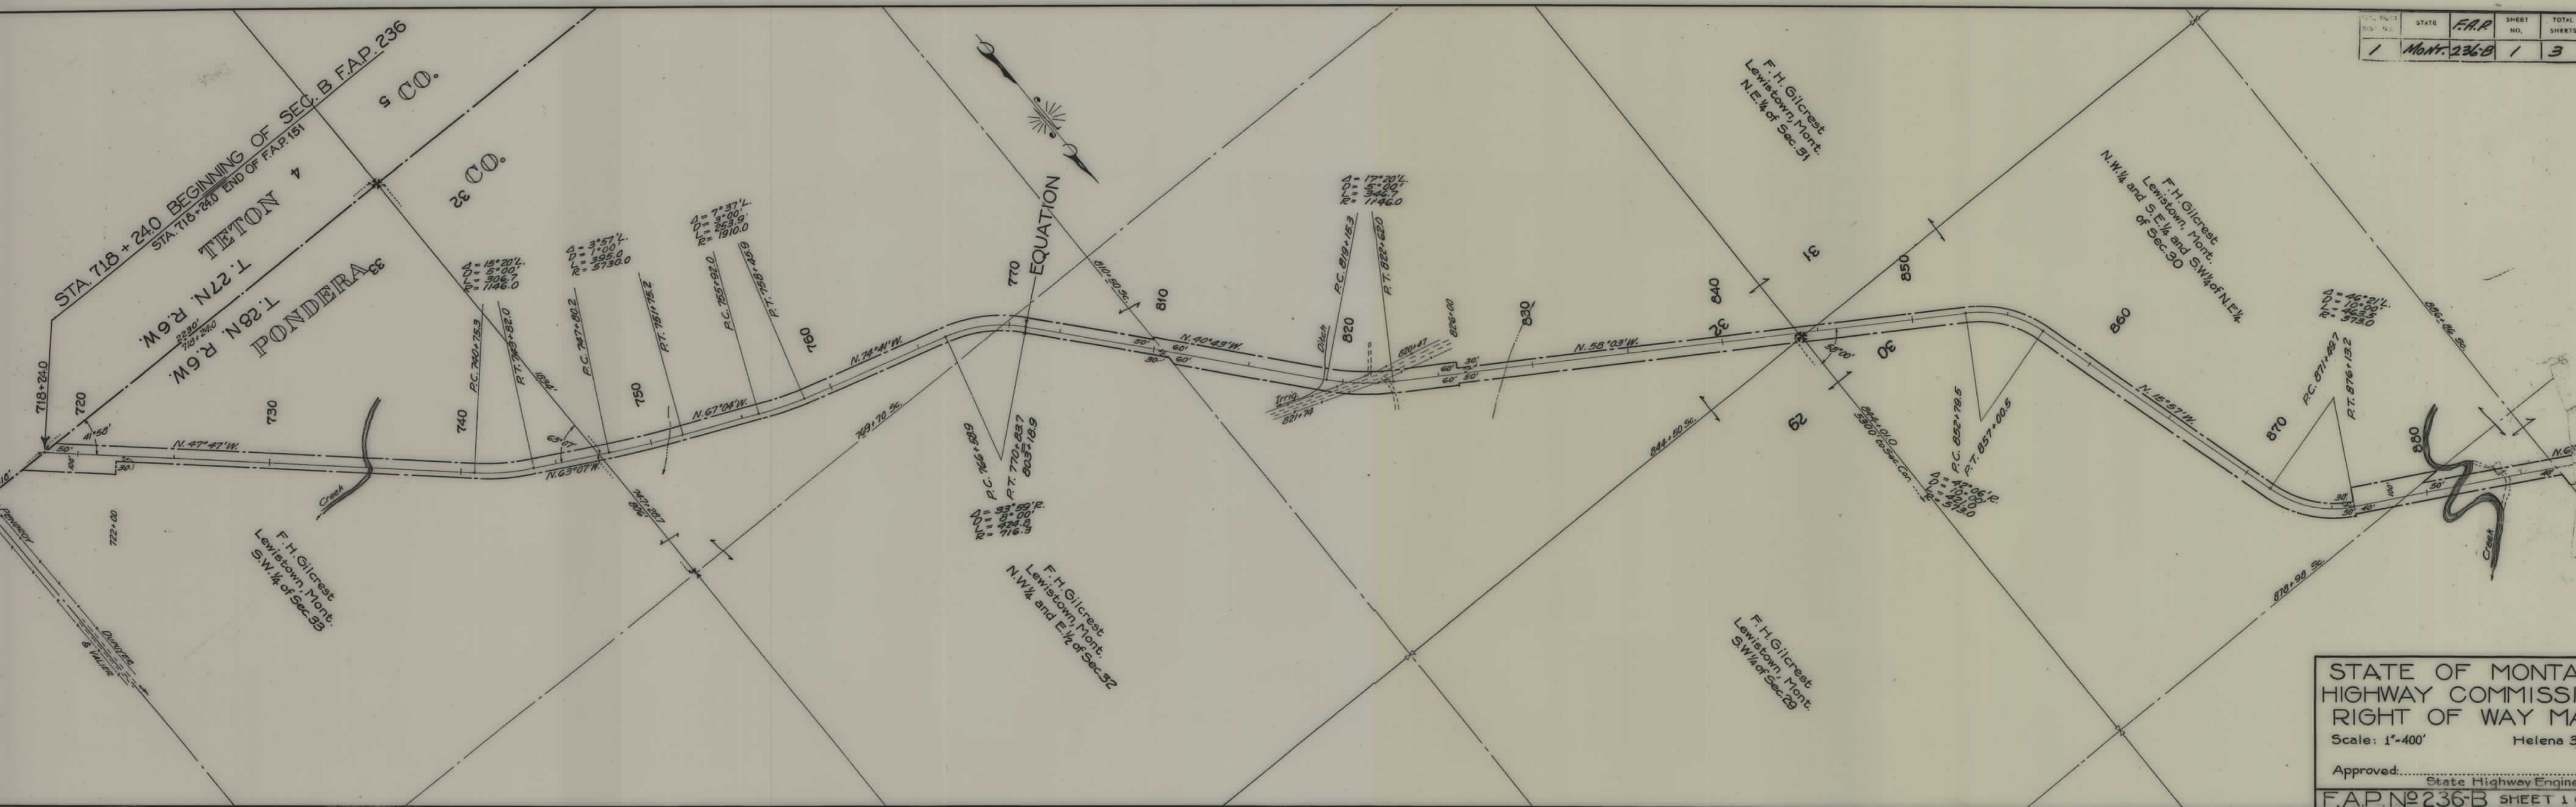

STATE	F.A.P.	SHEET NO.	TOTAL SHEETS
Mont.	236-B	2	3

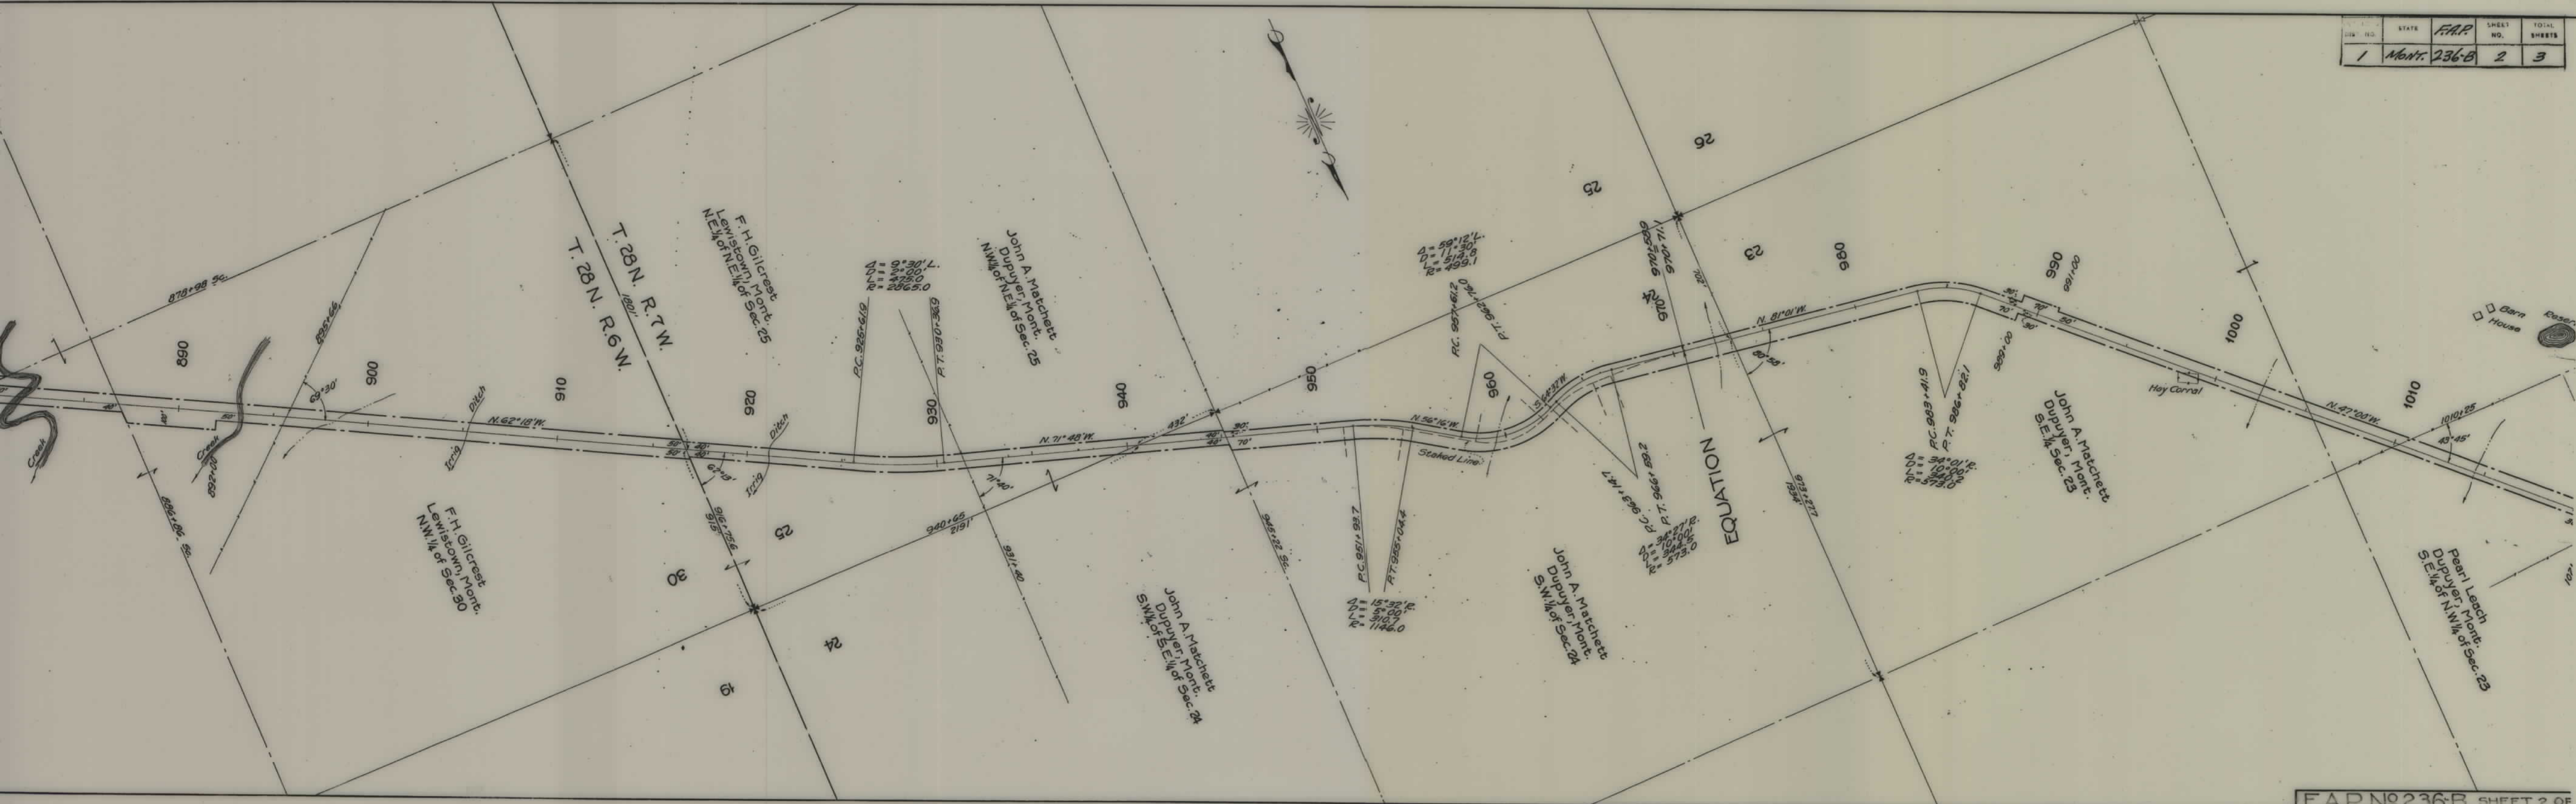

ED. PLANS SHEET NO.	STATE	F.A.P.	SHEET NO.	TOTAL SHEETS
1	MONT.	236-B	3	3

