


PLANS
NOT
TO
SCALE



STATE	F.A.P.	SHEET NO.	TOTAL SHEETS
1	MONT. 238-B	1	3

STATE OF MONTANA
HIGHWAY COMMISSION
RIGHT OF WAY MAP
Scale - 1" = 400'
Helena 9/17/84
Approved _____ State Highway Engineer
F.A.P. No 238-B SHEET 1 OF 3

STATE	F.A.P.	SHEET NO.	TOTAL SHEETS
1	Mont. 238-B	2	3

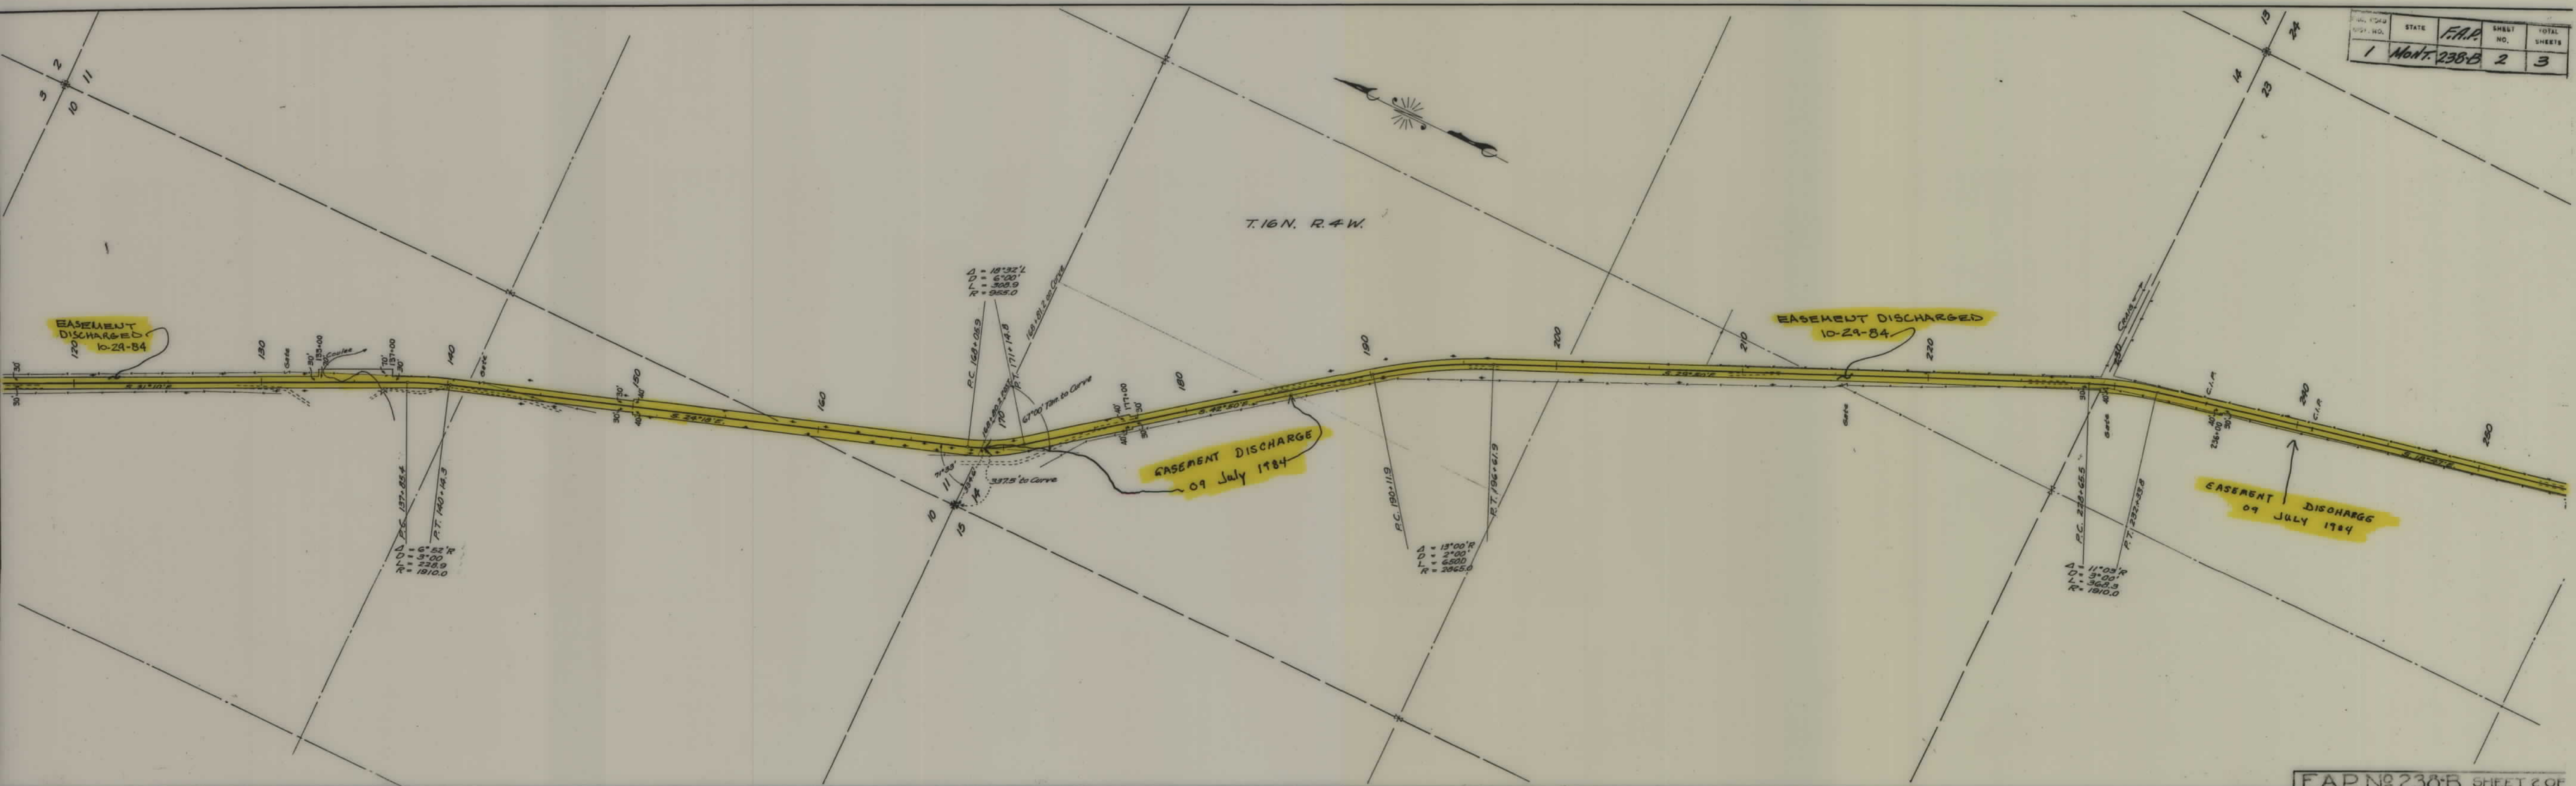

F.P. ROAD DIST. NO.	STATE	F.A.P.	SHEET NO.	TOTAL SHEETS
1	Mont.	238B	3	3

