


PLANS
NOT
TO
SCALE

FED. ROAD DIST. NO.	STATE	FED. AID PROJ. NO.	FISCAL YEAR	SHEET NO.	TOTAL SHEETS
1	MONT.	239C2		1	2

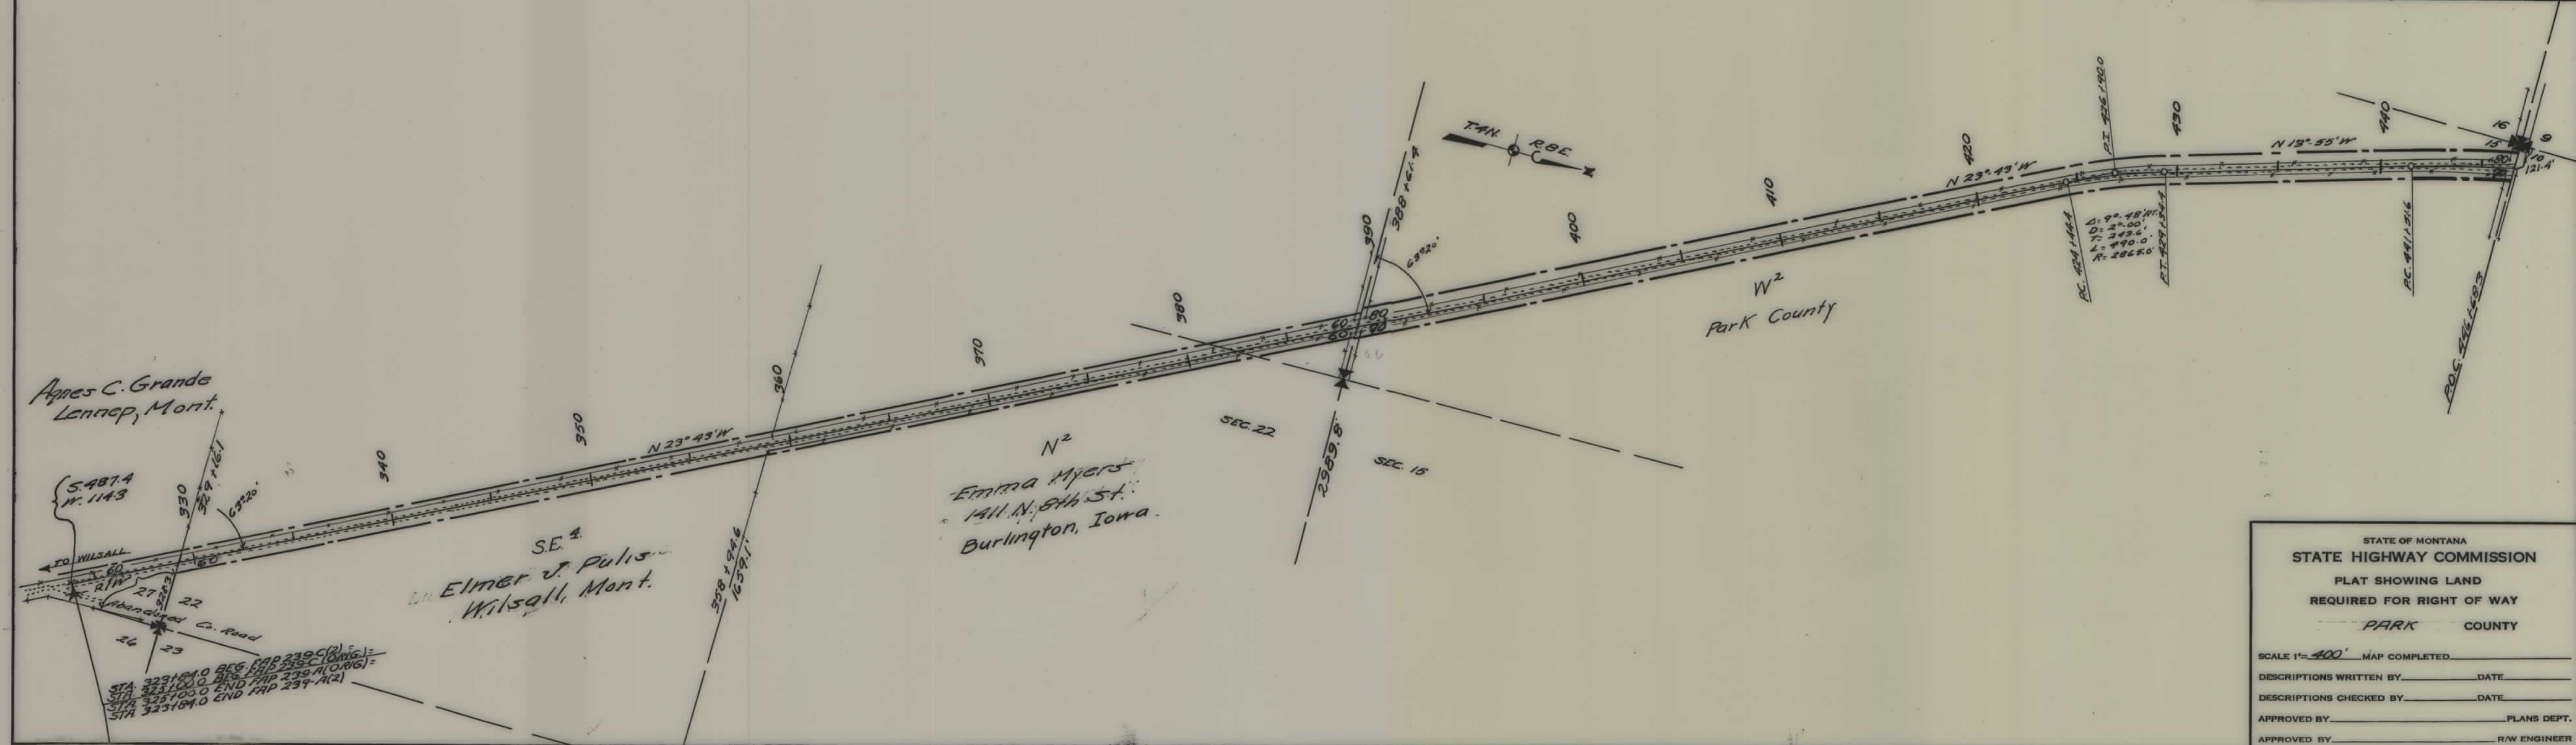

STATE OF MONTANA
STATE HIGHWAY COMMISSION
PLAT SHOWING LAND
REQUIRED FOR RIGHT OF WAY
PARK COUNTY

SCALE 1" = 400' MAP COMPLETED _____


DESCRIPTIONS WRITTEN BY _____ DATE _____

DESCRIPTIONS CHECKED BY _____ DATE _____

APPROVED BY _____ PLANS DEPT.

APPROVED BY _____ R/W ENGINEER

FED. ROAD DIST. NO.	STATE	FED. AID PROJ. NO.	FISCAL YEAR	SHEET NO.	TOTAL SHEETS
1	MONT.	239C		2	2

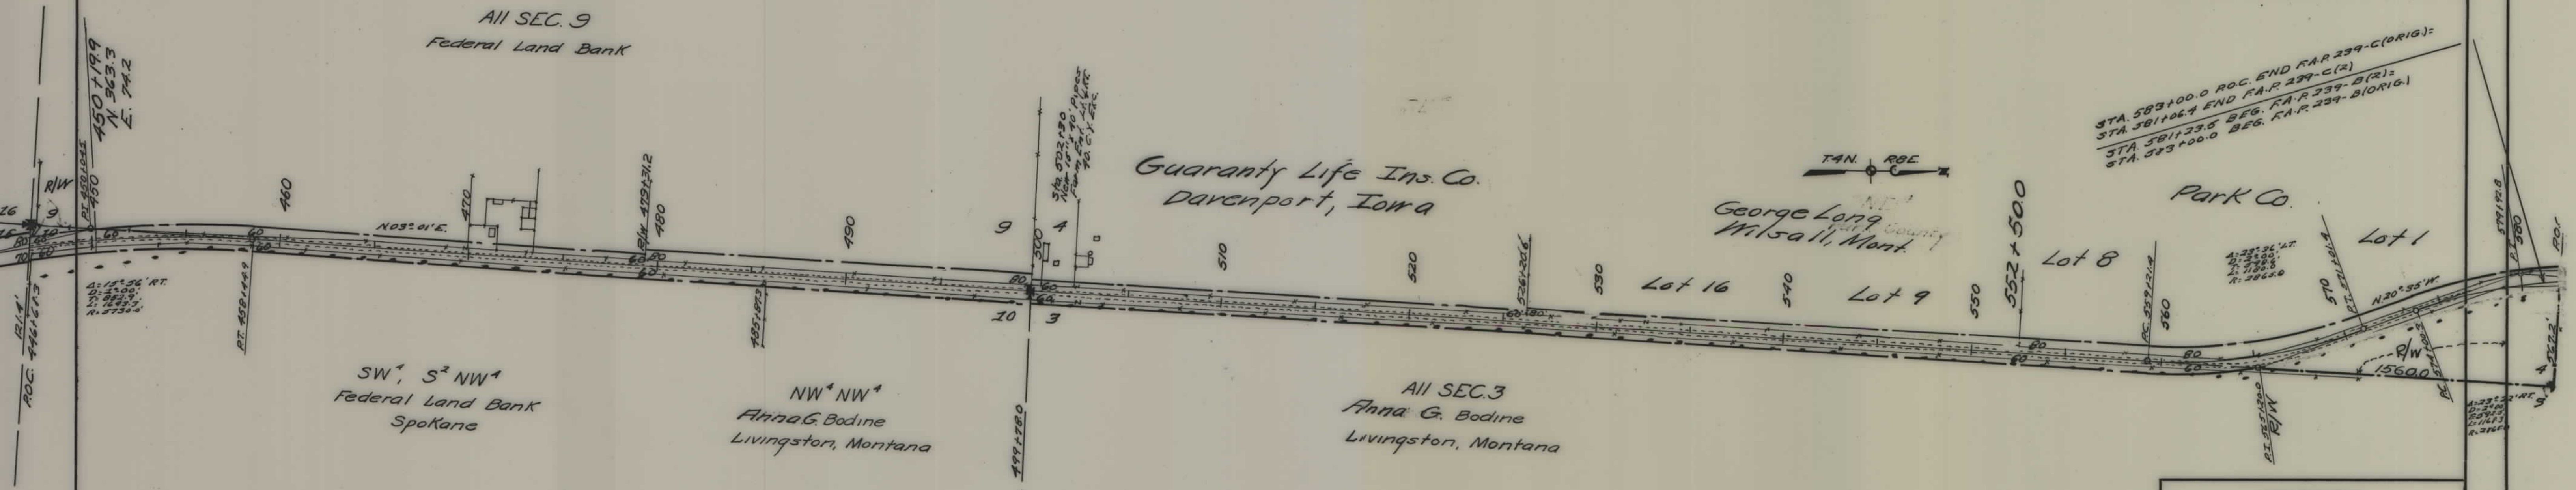

STA. 583+00.0 R.O.C. END F.A.P. 239-C (ORIG.)=
 STA. 581+06.4 END F.A.P. 239-C (2)
 STA. 581+33.5 BEG. F.A.P. 239-B (2)=
 STA. 583+00.0 BEG. F.A.P. 239-B (ORIG.)

STATE OF MONTANA
 STATE HIGHWAY COMMISSION
 PLAT SHOWING LAND
 REQUIRED FOR RIGHT OF WAY
 PARK COUNTY

SCALE 1"=_____ MAP COMPLETED _____
 DESCRIPTIONS WRITTEN BY T.O.J. DATE 8-13-40
 DESCRIPTIONS CHECKED BY W.S.W. DATE 8-13-40
 APPROVED BY _____ PLANS DEPT.
 APPROVED BY _____ R/W ENGINEER