


PLANS

NOT

TO

SCALE

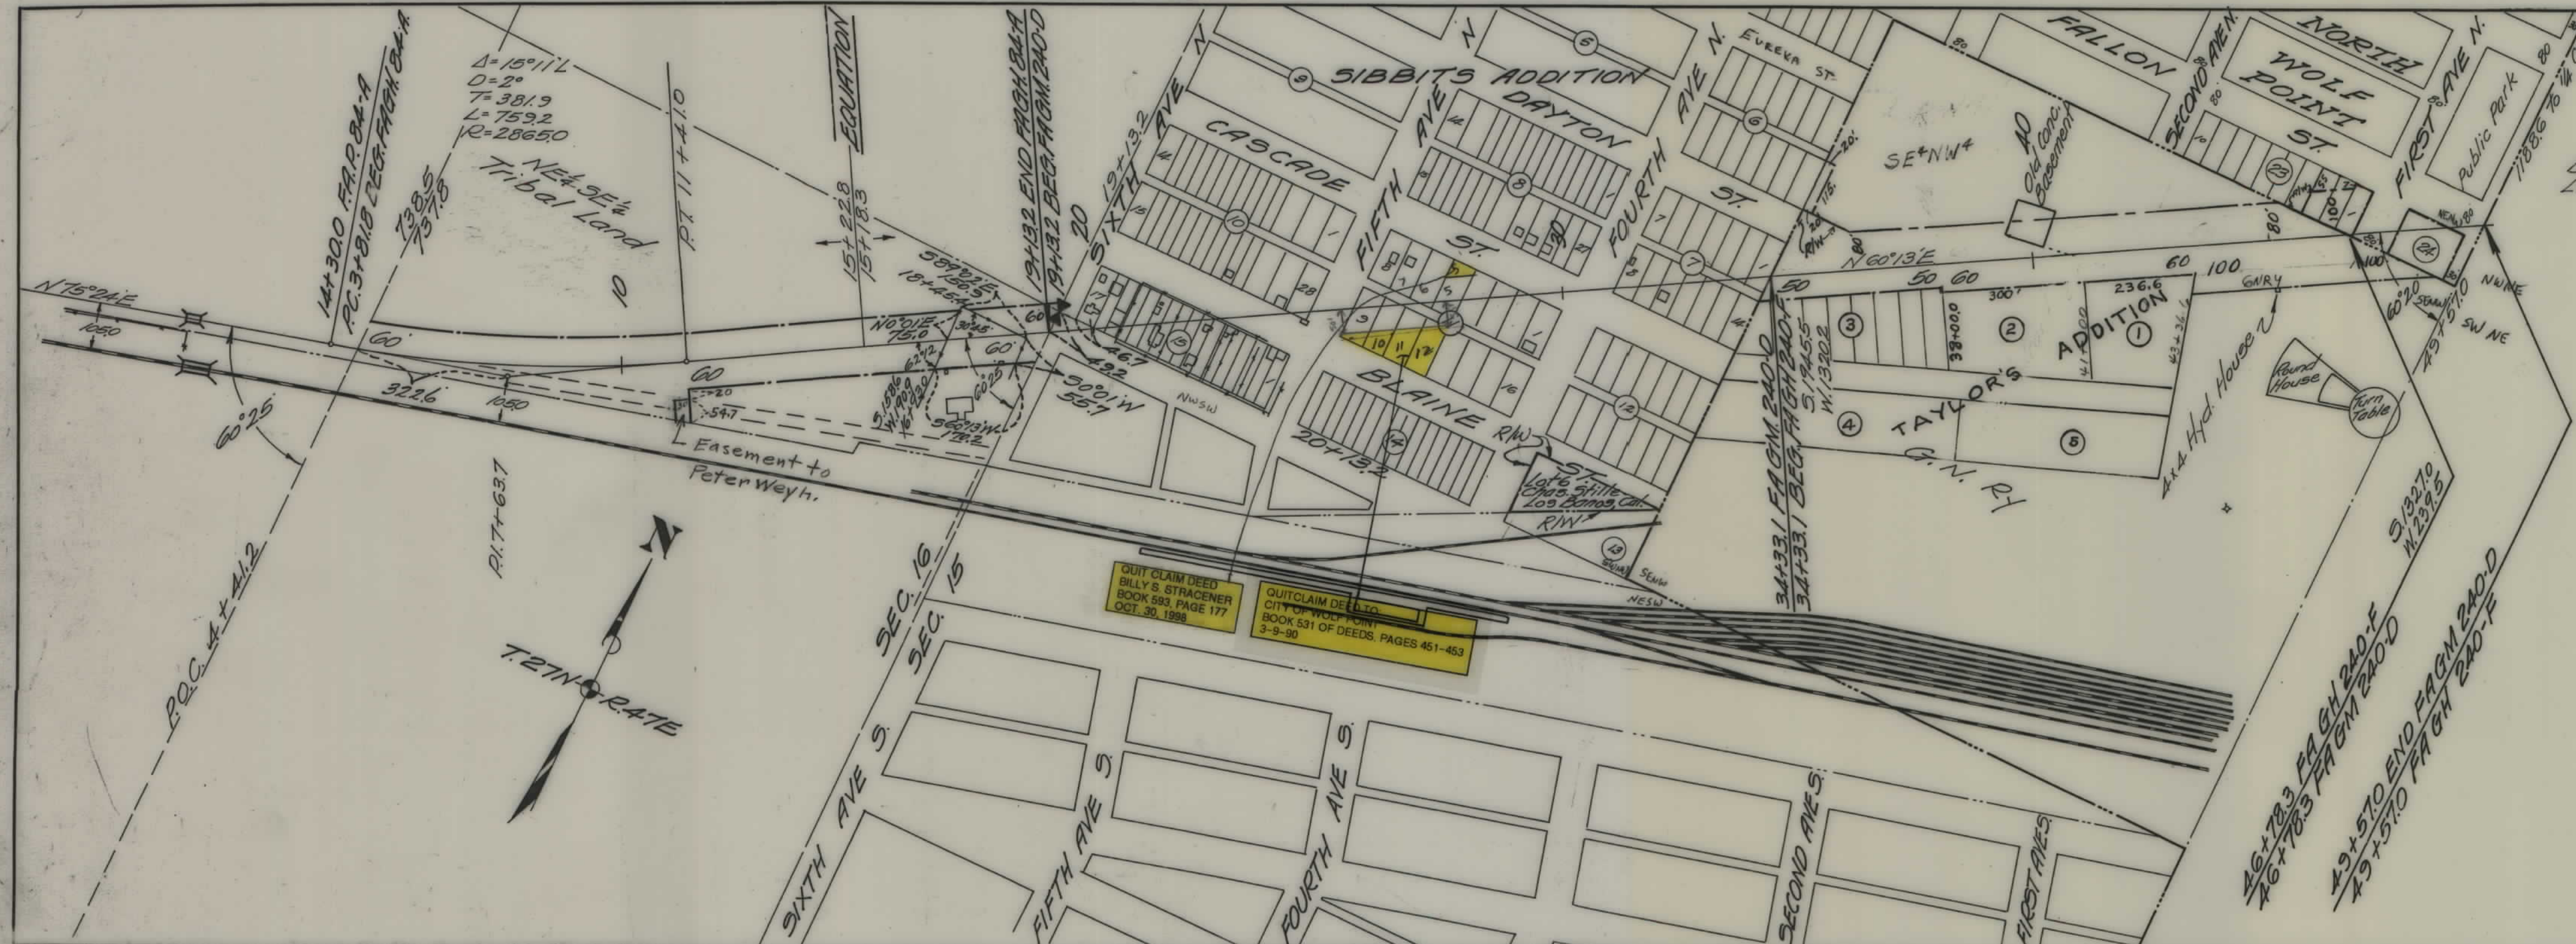

FED. ROAD DIST. NO.	STATE	FED. AID PROJ. NO.	FISCAL YEAR	SHEET NO.	TOTAL SHEETS
1	MONT.	240-D		1	2

Ownership
Block 24 - Roosevelt Co.
Lots 1-9 Block 23 - Leora N. Shipman
346 Edgar St.
Wolf Point, Mont.

QUIT CLAIM DEED
BILLY S. STRACENER
BOOK 583, PAGE 177
OCT. 30, 1998

QUIT CLAIM DEED TO
CITY OF WOLF POINT
BOOK 531 OF DEEDS, PAGES 451-453
3-9-90

STATE OF MONTANA
STATE HIGHWAY COMMISSION
PLAT SHOWING LAND
REQUIRED FOR RIGHT OF WAY
ROOSEVELT COUNTY


SCALE 1"= 200' MAP COMPLETED

DESCRIPTIONS WRITTEN BY E.O.P. DATE 6-21-38

DESCRIPTIONS CHECKED BY C.K.D. DATE 6-22-38

APPROVED BY _____ PLANS DEPT.

APPROVED BY _____ R/W ENGINEER

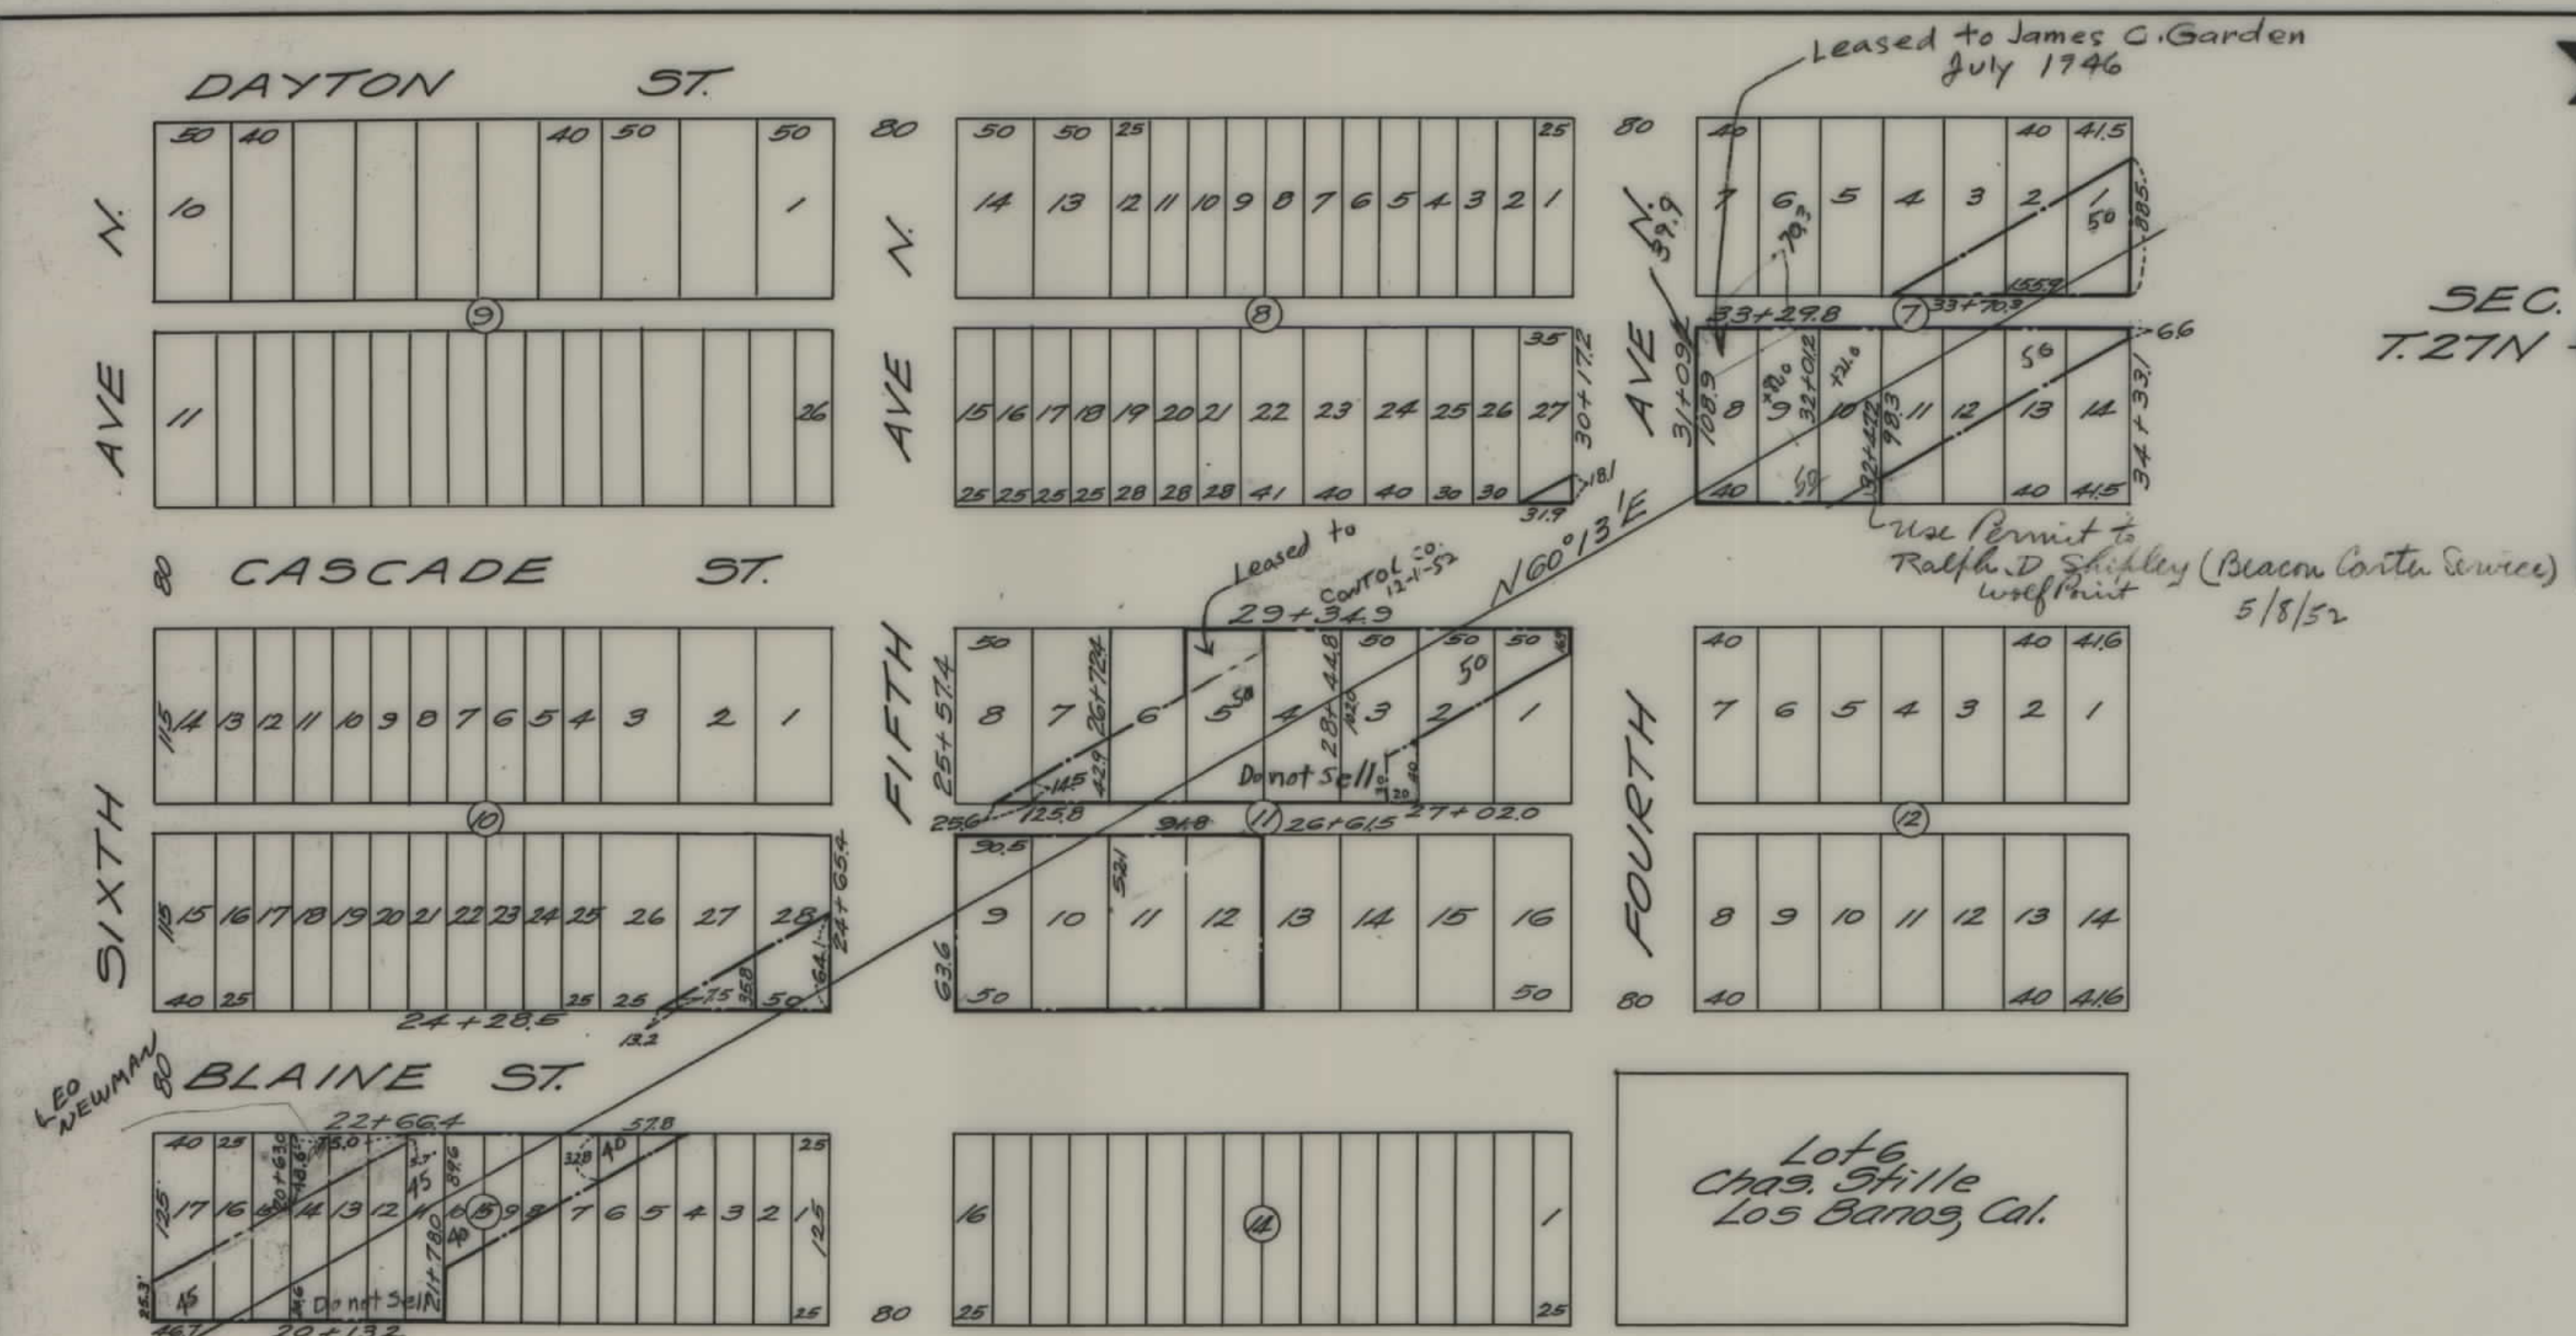

SEC. 15
T.27N R.47E

- Lot 15, 16, 17 Block 15 - Fred Small, 1440 NE. 57th St. Portland, Ore.
- " 11, 12, 13, 14 " 15 - Ruth Marsh, Wolf Point, Mont.
- " 7, 8, 9, 10 " 15 - Ella Carroll East. % Geo. Carroll, Wolf Point
- " 4, 5, 6 " 15 - Albert DeLong, Wolf Point, Mont.
- " 26 " 10 - R. C. Marsh, " " "
- " 27 " 10 - Earl A. Lund, " " "
- " 28 " 10 - Clymer A. Coster " " "
- " 9, 10 " 11 - Belle Gordon " " "
- " 11, 12 " 11 - George W. Bradford, % G. N. Ry, Havre, Mont.
- " 8 " 11 - H. F. Bickers, 304 3rd St. N.W., Minot, N.D.
- " 7 " 11 - Alvin Carlson, Wolf Point, Mont.
- " 6 " 11 - Nettie Lund, " " "
- " 5 " 11 - Lloyd A. " " " "
- " 4 " 11 - Zane F. " " " "
- " 3 " 11 - Russell " " " "
- " 1, 2 " 11 - City of Wolf Point " " "
- " 27 " 8 - Alida Anderson " " "
- " 8 " 7 - F. E. Martin " " "
- " 9 " 7 - Jack Sangaver " " "
- " 10 " 7 - " " and Roosevelt Co.
- " 11, 12, 13, 14, 1, 2, 3, 4 Block 7 - Roosevelt Co.

FED. ROAD DIST. NO.	STATE	FED. AID PROJ. NO.	FISCAL YEAR	SHEET NO.	TOTAL SHEETS
1	MONT.	240-D		2	2

STATE OF MONTANA
STATE HIGHWAY COMMISSION
PLAT SHOWING LAND
REQUIRED FOR RIGHT OF WAY
ROOSEVELT COUNTY

SCALE 1"= 100' MAP COMPLETED _____

DESCRIPTIONS WRITTEN BY E.O.P. DATE 6-21-38

DESCRIPTIONS CHECKED BY C.K.D. DATE 6-22-38

APPROVED BY _____ PLANS DEPT.

APPROVED BY _____ R/W ENGINEER

78m
10-10-03

RIGHT OF WAY BUREAU
TRANSMITTAL MEMO

TO: Shane Mintz, Acting Supervisor
Real Estate Services Section

FROM: *for* *Ramona Elkins*
Bruce J. Masiak
R/W Plans Section

DATE: August 14, 2003

SUBJECT: Quitclaim Deed
Project: FAP 240-D
Parcel 8 and 9

Sheet 1 of the right of way plans has been revised to reflect the sale of this property to the City of Wolf Point per the memo dated January 16, 2003.

initial: *Bjmas*

cc: Steve Nickel