


PLANS
NOT
TO
SCALE

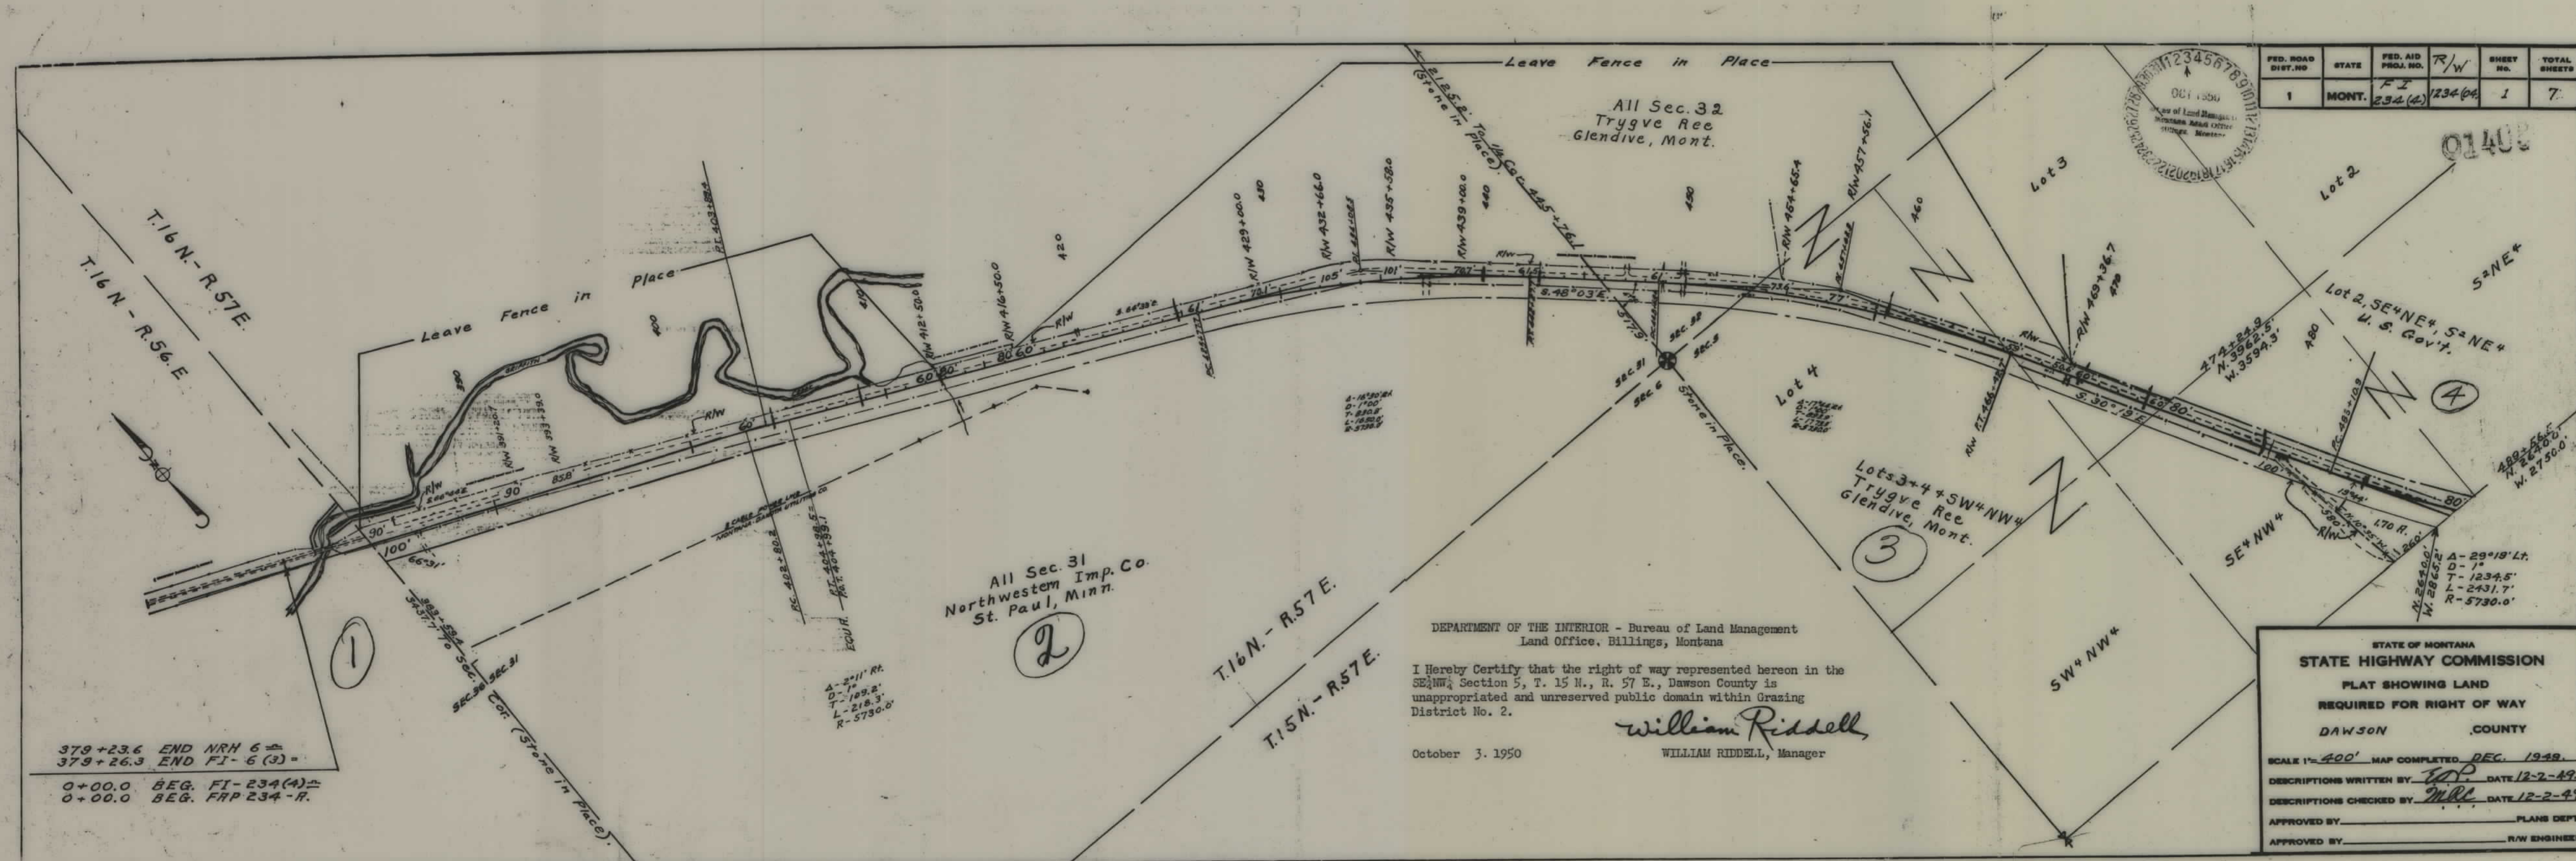

FED. ROAD DIST. NO.	STATE	FED. AID PROJ. NO.	R/W	SHEET NO.	TOTAL SHEETS
1	MONT.	FI 234(4)	1234(4)	1	7

STATE OF MONTANA
STATE HIGHWAY COMMISSION
PLAT SHOWING LAND
REQUIRED FOR RIGHT OF WAY
DAWSON COUNTY

SCALE 1"=400' MAP COMPLETED DEC. 1949.
DESCRIPTIONS WRITTEN BY J.D.P. DATE 12-2-49.
DESCRIPTIONS CHECKED BY M.R.C. DATE 12-2-49.
APPROVED BY _____ PLANS DEPT.
APPROVED BY _____ R/W ENGINEER

DEPARTMENT OF THE INTERIOR - Bureau of Land Management
Land Office, Billings, Montana

I Hereby Certify that the right of way represented hereon in the
SE 1/4 Section 5, T. 15 N., R. 57 E., Dawson County is
unappropriated and unreserved public domain within Grazing
District No. 2.

October 3, 1950

William Riddell
WILLIAM RIDDELL, Manager

All Sec. 31
Northwestern Imp. Co.
St. Paul, Minn.


All Sec. 32
Trygve Ree
Glendive, Mont.

Lots 3+4+SW+NW+
Trygve Ree
Glendive, Mont.

Lot 2, SE 1/4 NE 1/4, S 2 NE 1/4
U. S. Gov't.

379+23.6 END NRH 6 =
379+26.3 END FI-6(3) =
0+00.0 BEG. FI-234(4) =
0+00.0 BEG. FRP 234-R.

FED. ROAD DIST. NO.	STATE	FED. AID PROJ. NO.	R/W	SHEET NO.	TOTAL SHEETS
1	MONT.	FI 234(4)	1234(04)	2	7

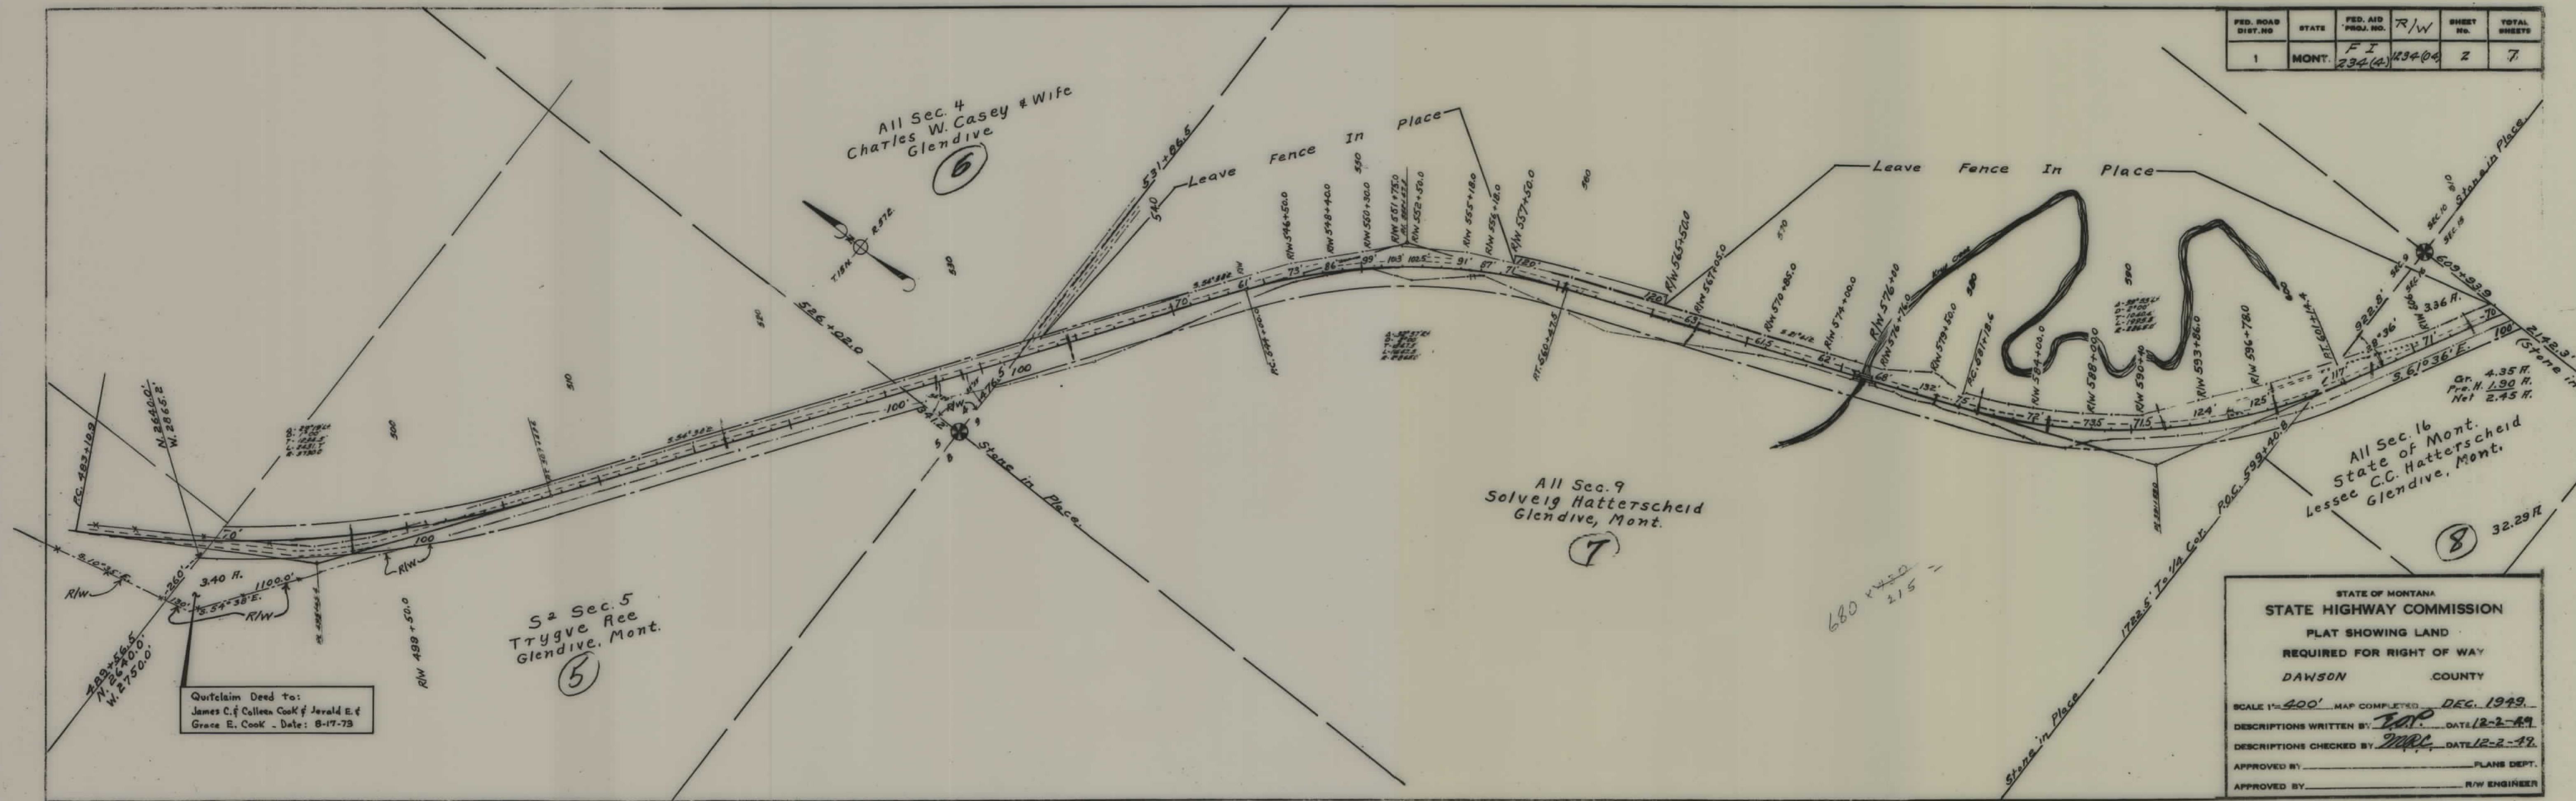

STATE OF MONTANA
STATE HIGHWAY COMMISSION
PLAT SHOWING LAND
REQUIRED FOR RIGHT OF WAY
DAWSON COUNTY

SCALE 1"=400' MAP COMPLETED DEC. 1949.
DESCRIPTIONS WRITTEN BY: JOP. DATE 12-2-49.
DESCRIPTIONS CHECKED BY: MRC. DATE 12-2-49.
APPROVED BY: _____ PLANS DEPT.
APPROVED BY: _____ R/W ENGINEER

FED. ROAD DIST. NO.	STATE	FED. AID PROJ. NO.	R/W	SHEET NO.	TOTAL SHEETS
1	MONT.	FI 234 (4)	1234 (04)	3	7

N² Sec. 15
Arnt H. Helland
& Josephine Helland
435 Superior St.
St. Paul, Minn.

(9)

S² Sec. 15
Northern Pacific R.R. Co.
Cont. to Solveig Hatterscheid
Glendive, Mont.

(10)

All Sec. 14
Solveig Hatterscheid
Glendive, Mont.

(11)

STATE OF MONTANA
STATE HIGHWAY COMMISSION
PLAT SHOWING LAND
REQUIRED FOR RIGHT OF WAY
DAWSON COUNTY
SCALE 1"=400' MAP COMPLETED DEC. 1949.
DESCRIPTIONS WRITTEN BY E.D.P. DATE 12-2-49
DESCRIPTIONS CHECKED BY J.M.R. DATE 12-2-49
APPROVED BY _____ PLANS DEPT.
APPROVED BY _____ R/W ENGINEER

FED. ROAD DIST. NO.	STATE	FED. AID PROJ. NO.	R/W	SHEET NO.	TOTAL SHEETS
1	MONT.	FI 234(4)	1234(04)	4	7

Old Highway No. 10
Officially abandoned by Highway Department
Sept 10 1952

All Sec. 13
Vivian Hooker
419 E. Hughes St.
Glendive, Mont.


All Sec. 24
Vivian Hooker
419 E. Hughes St.
Glendive, Mont.

All Sec. 19
Vivian Hooker
419 E. Hughes St.
Glendive, Mont.


Use Permit to
Roy Rakes 9/3/52

STATE OF MONTANA
STATE HIGHWAY COMMISSION
PLAT SHOWING LAND
REQUIRED FOR RIGHT OF WAY
DAWSON COUNTY

SCALE 1"=400' MAP COMPLETED DEC. 1949.
DESCRIPTIONS WRITTEN BY E.O.P. DATE 12-2-49
DESCRIPTIONS CHECKED BY W.M.C. DATE 12-2-49
APPROVED BY _____ PLANS DEPT.
APPROVED BY _____ R/W ENGINEER

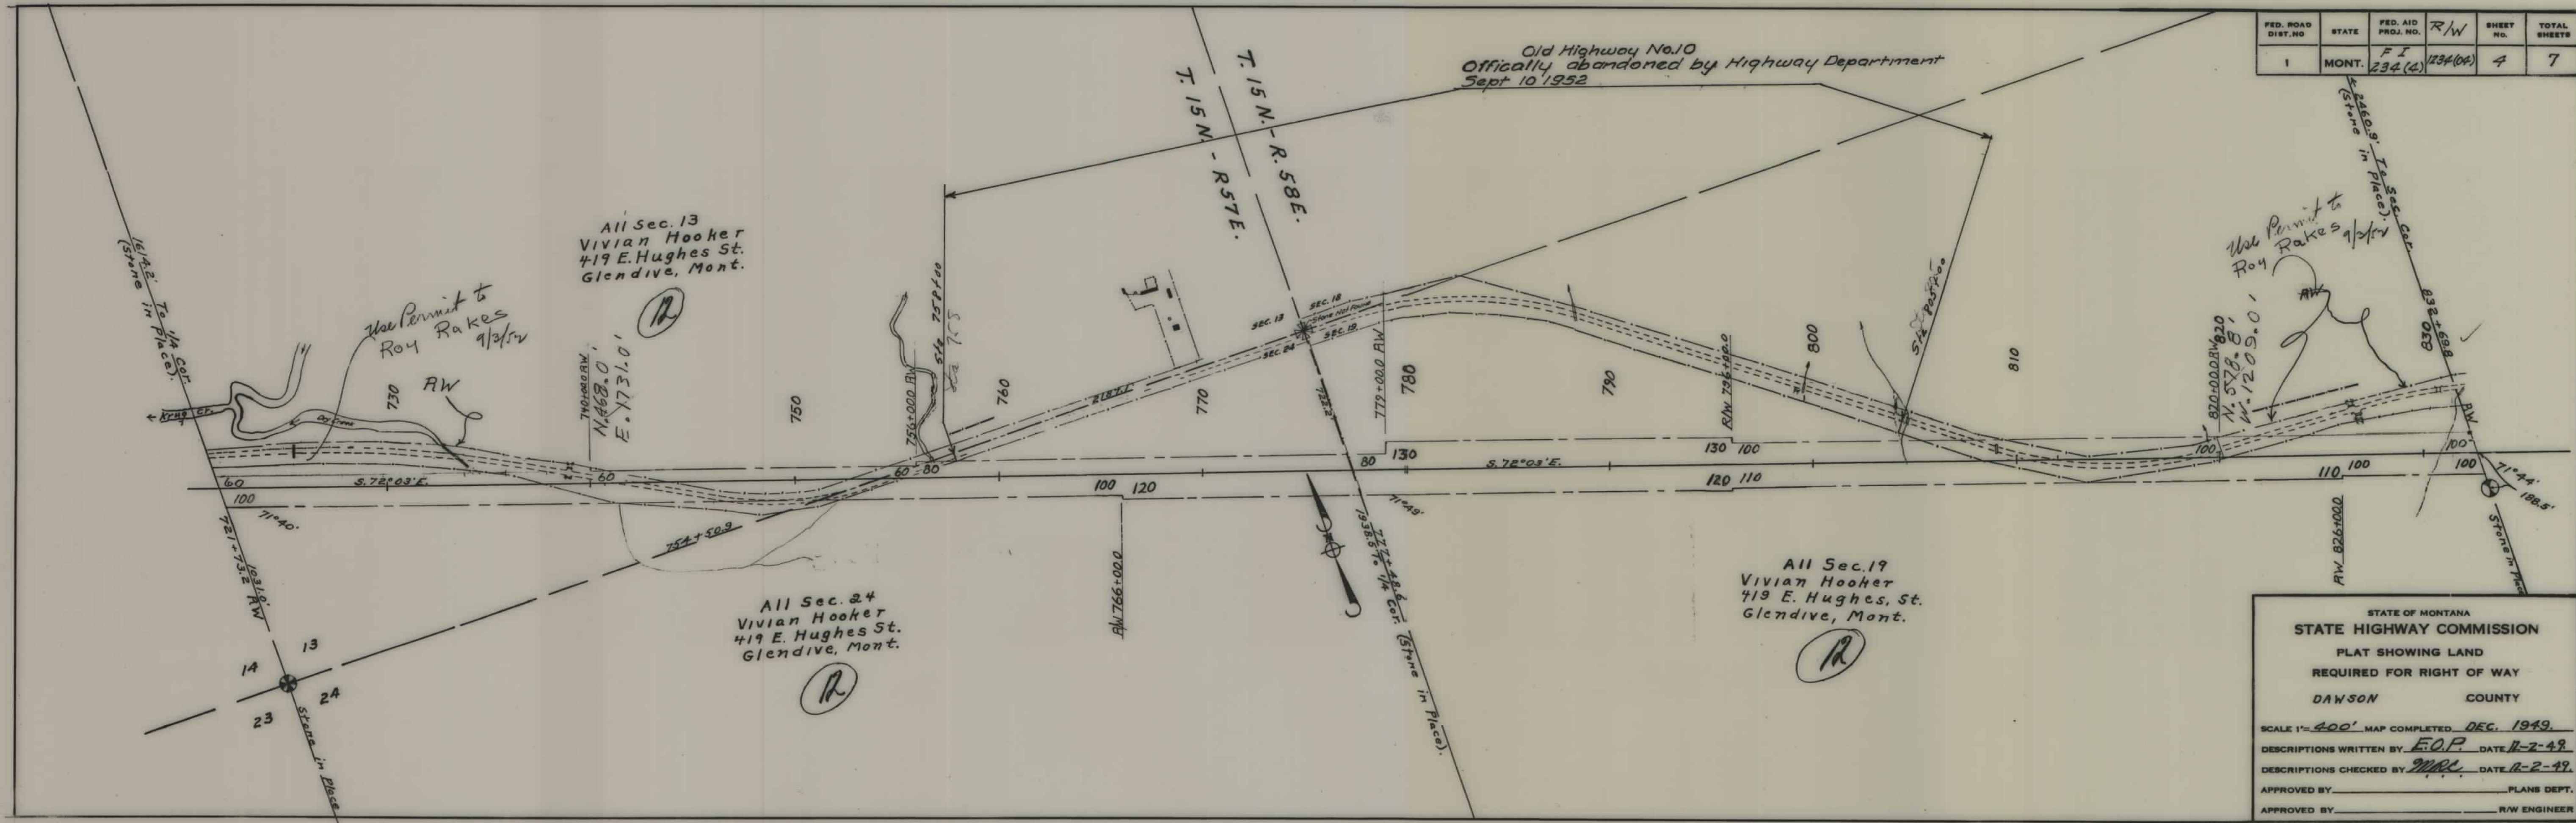


FED. ROAD DIST. NO.	STATE	FED. AID PROJ. NO.	R/W	SHEET NO.	TOTAL SHEETS
1	MONT.	FI 234(4)	1234(4)	5	7

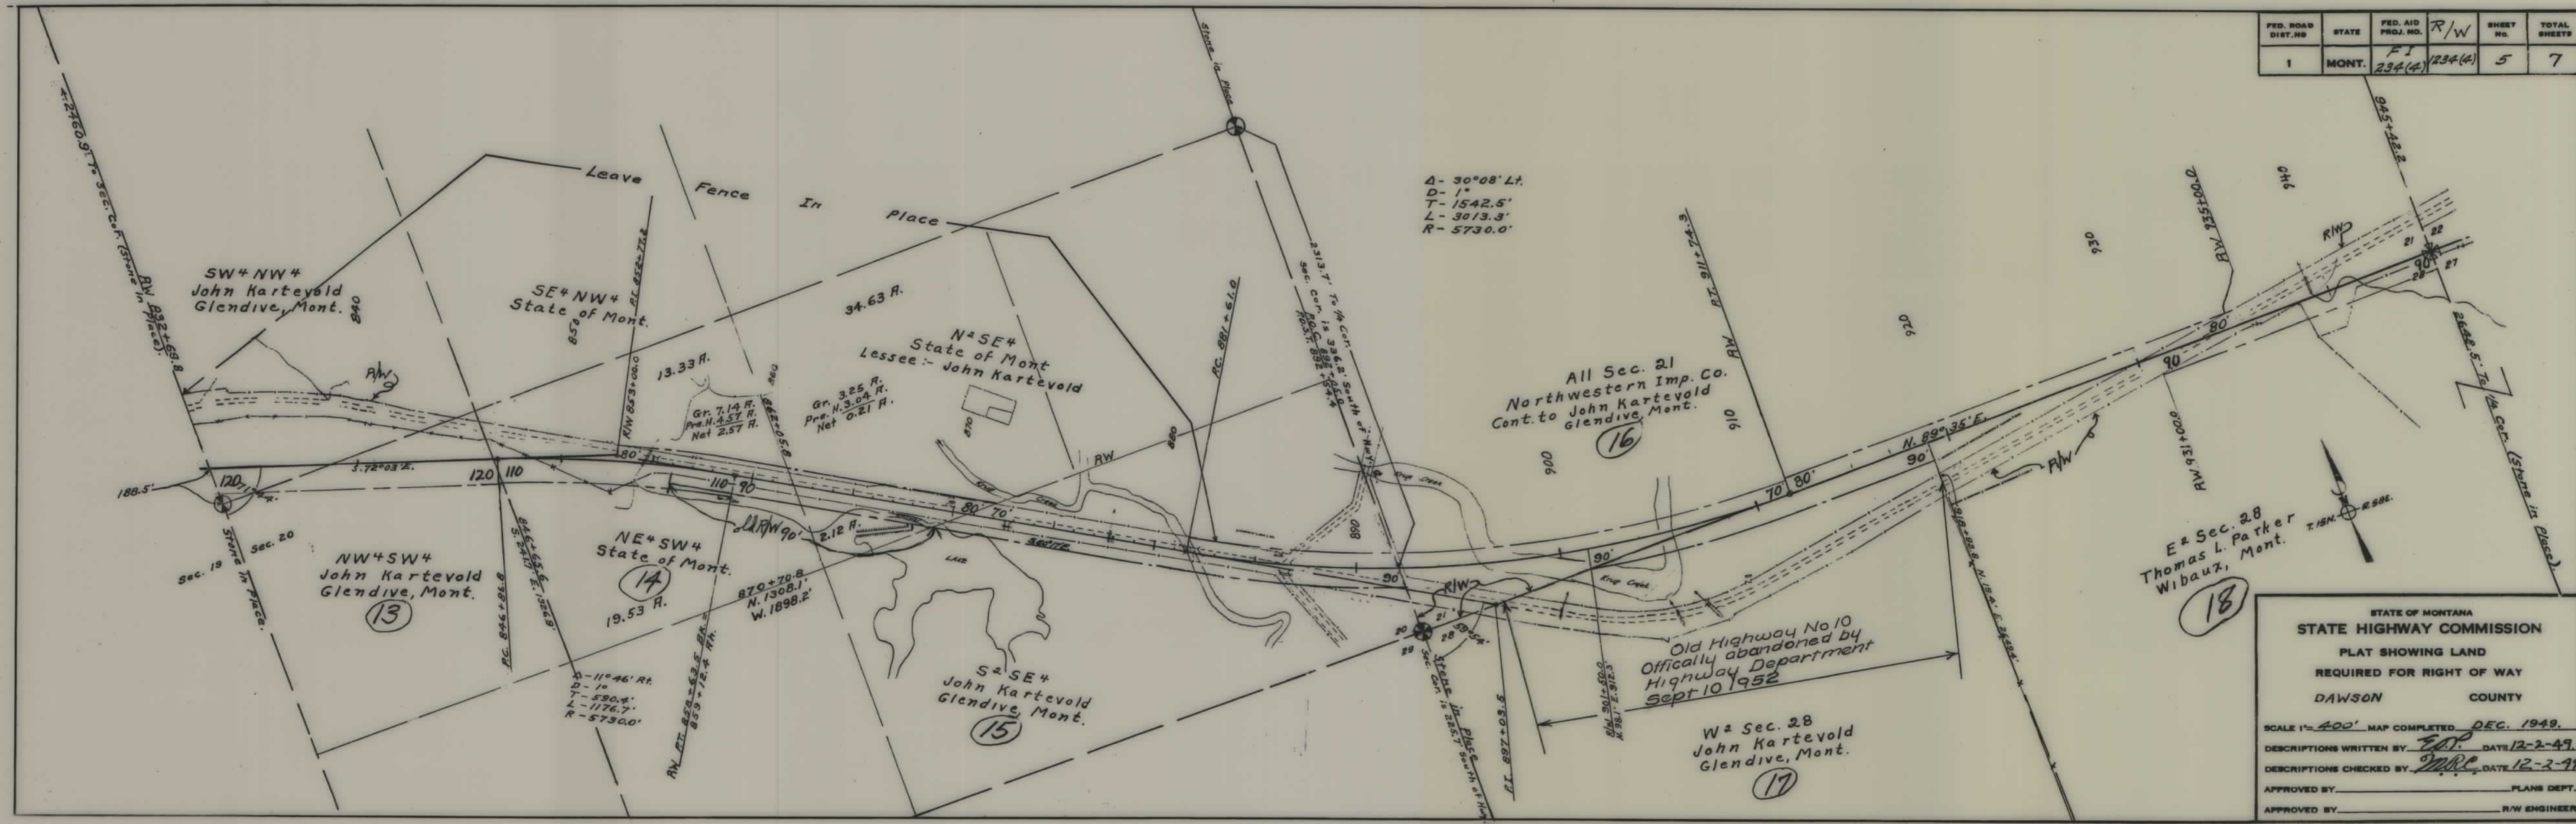

STATE OF MONTANA
STATE HIGHWAY COMMISSION
PLAT SHOWING LAND
REQUIRED FOR RIGHT OF WAY
DAWSON COUNTY

SCALE 1"=400' MAP COMPLETED DEC. 1949.
DESCRIPTIONS WRITTEN BY E.D.P. DATE 12-2-49.
DESCRIPTIONS CHECKED BY J.M.R. DATE 12-2-49.
APPROVED BY _____ PLANS DEPT.
APPROVED BY _____ R/W ENGINEER

FED. ROAD DIST. NO.	STATE	FED. AID PROJ. NO.	R/W NO.	SHEET NO.	TOTAL SHEETS
1	MONT.	234 (4)	1234 04	7	7

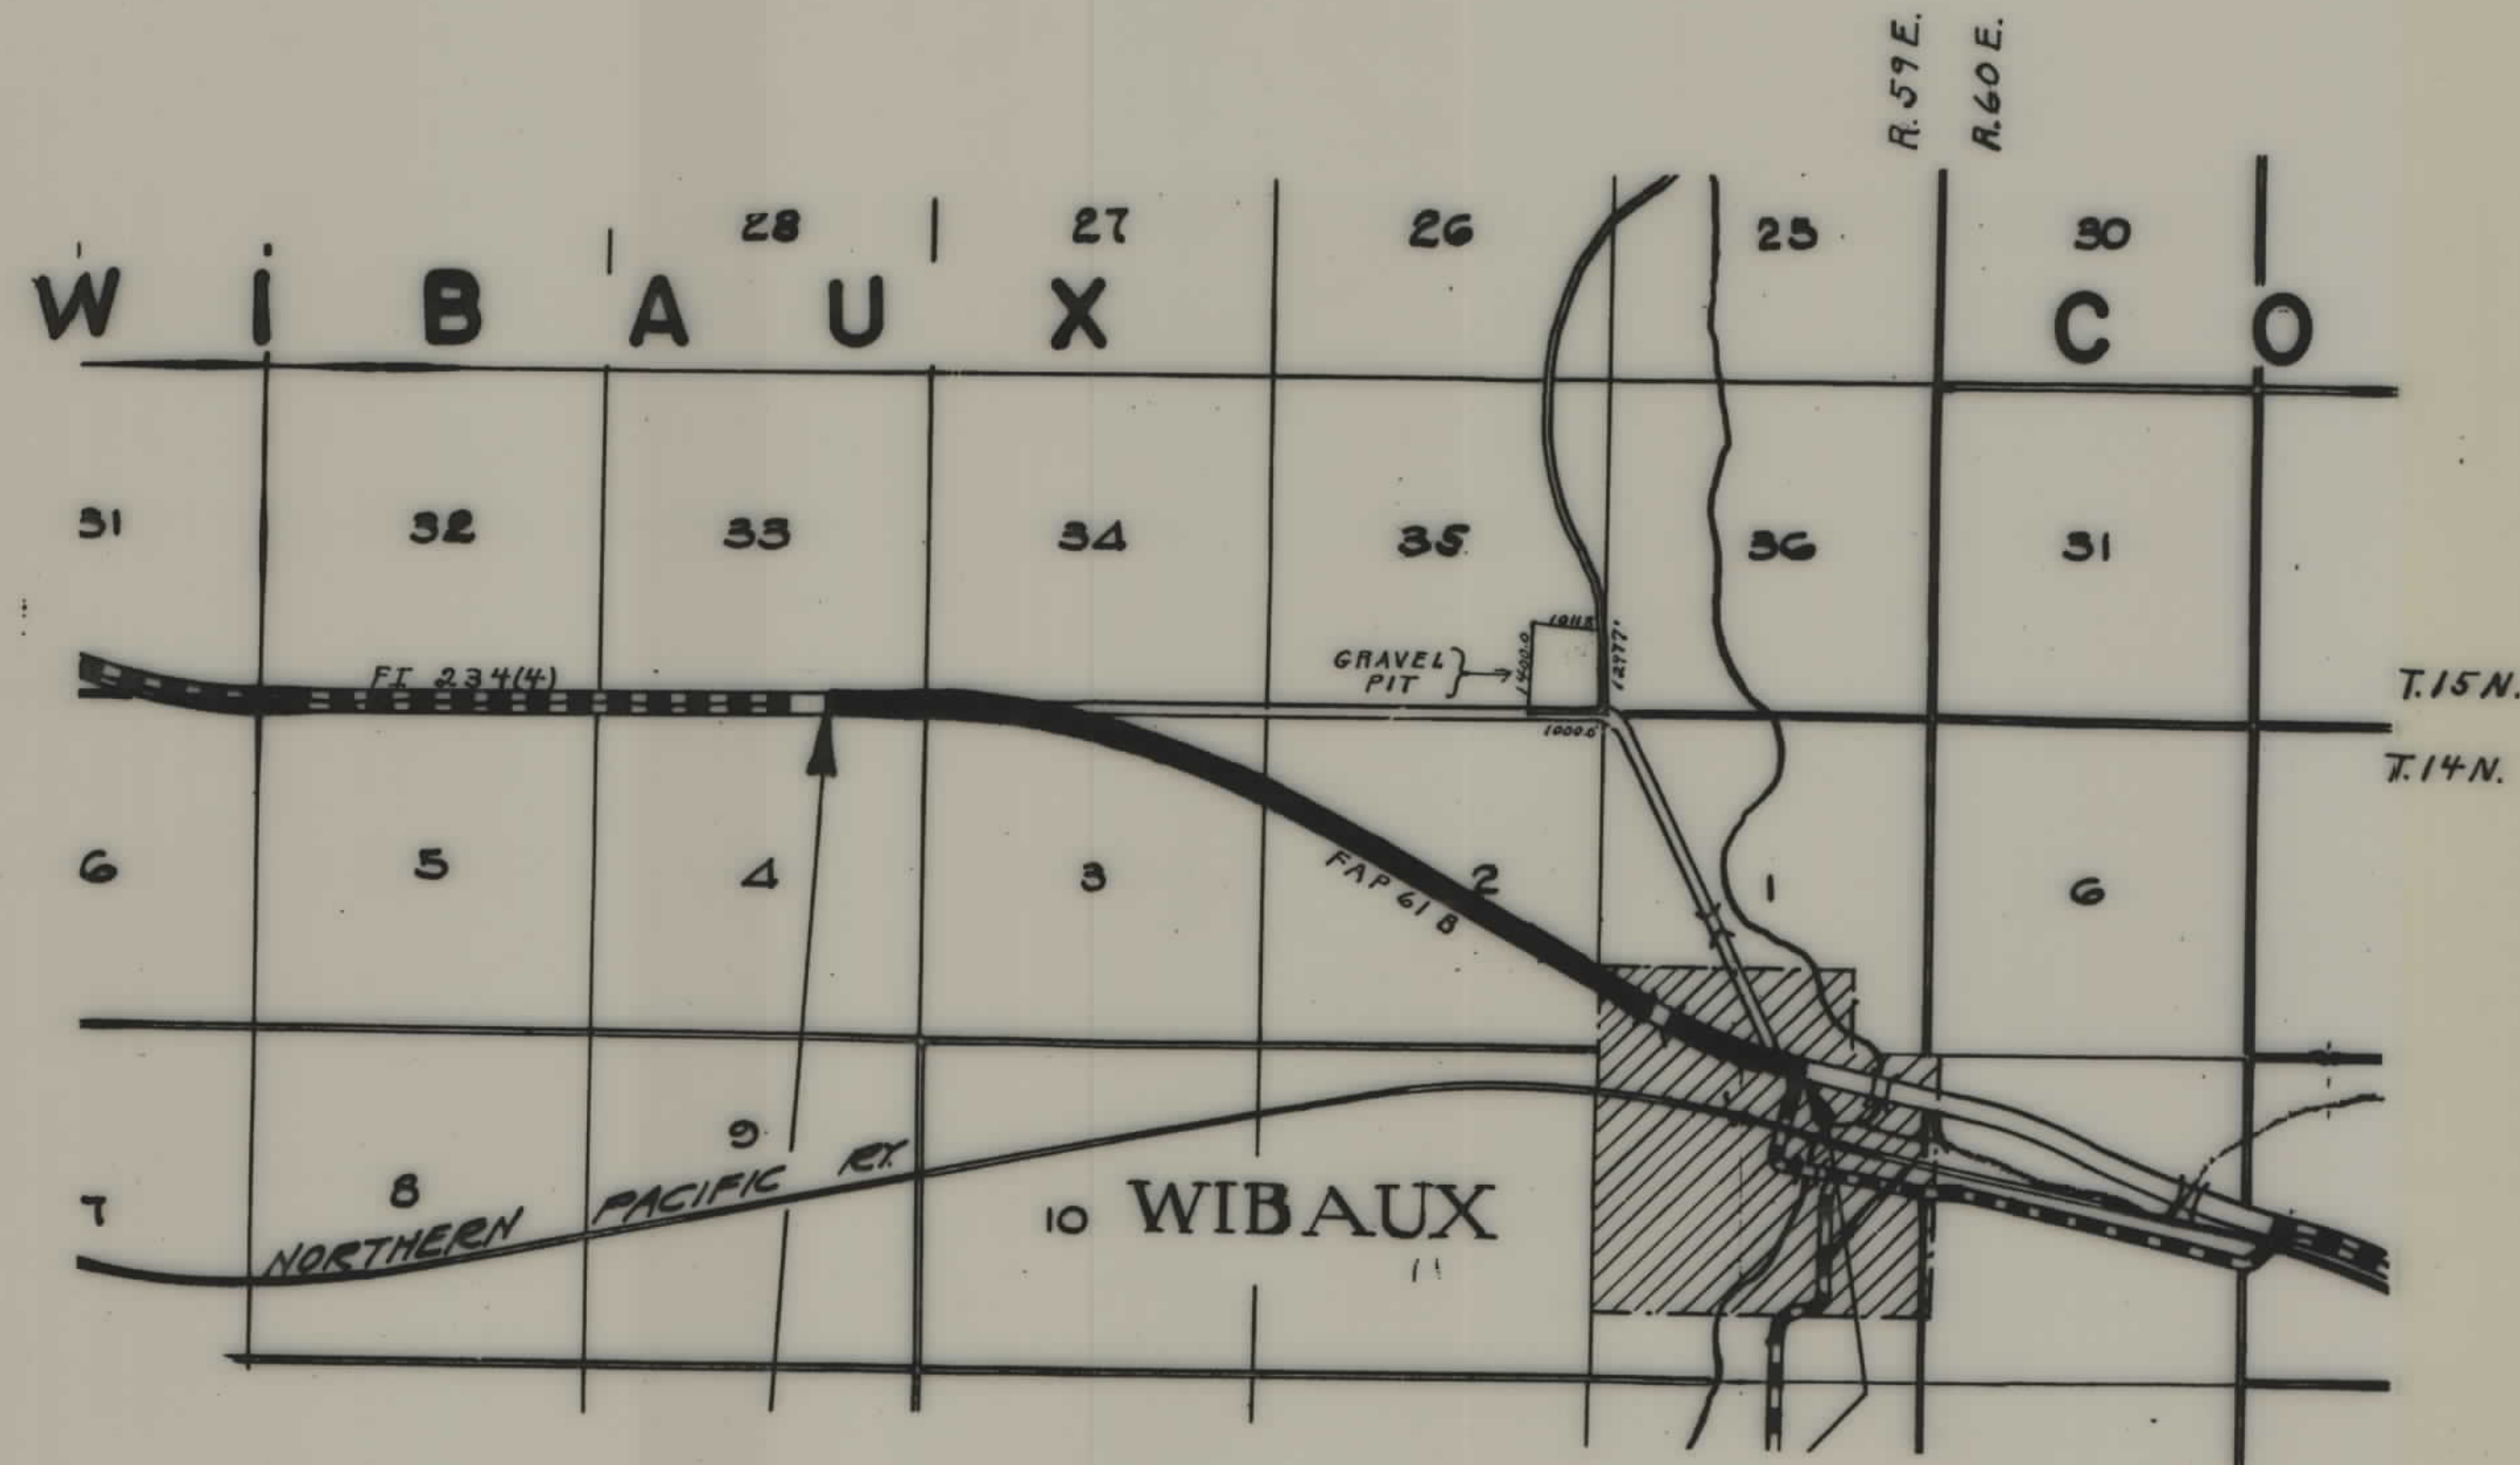

STATE OF MONTANA
STATE HIGHWAY COMMISSION
PLAT SHOWING LAND
REQUIRED FOR RIGHT OF WAY
WIBAUX COUNTY

SCALE 1" = 1/2 MILE. MAP COMPLETED JAN 1951

DESCRIPTIONS WRITTEN BY R DATE 1/4/50

DESCRIPTIONS CHECKED BY AB DATE 1/7/50

APPROVED BY _____ PLANS DEPT.

APPROVED BY _____ R/W ENGINEER