


PLANS
NOT
TO
SCALE

FED. ROAD DIST. NO.	STATE	FED. AID PROJ. NO.	FISCAL YEAR	SHEET NO.	TOTAL SHEETS
1	MONT.	231-B		1	1

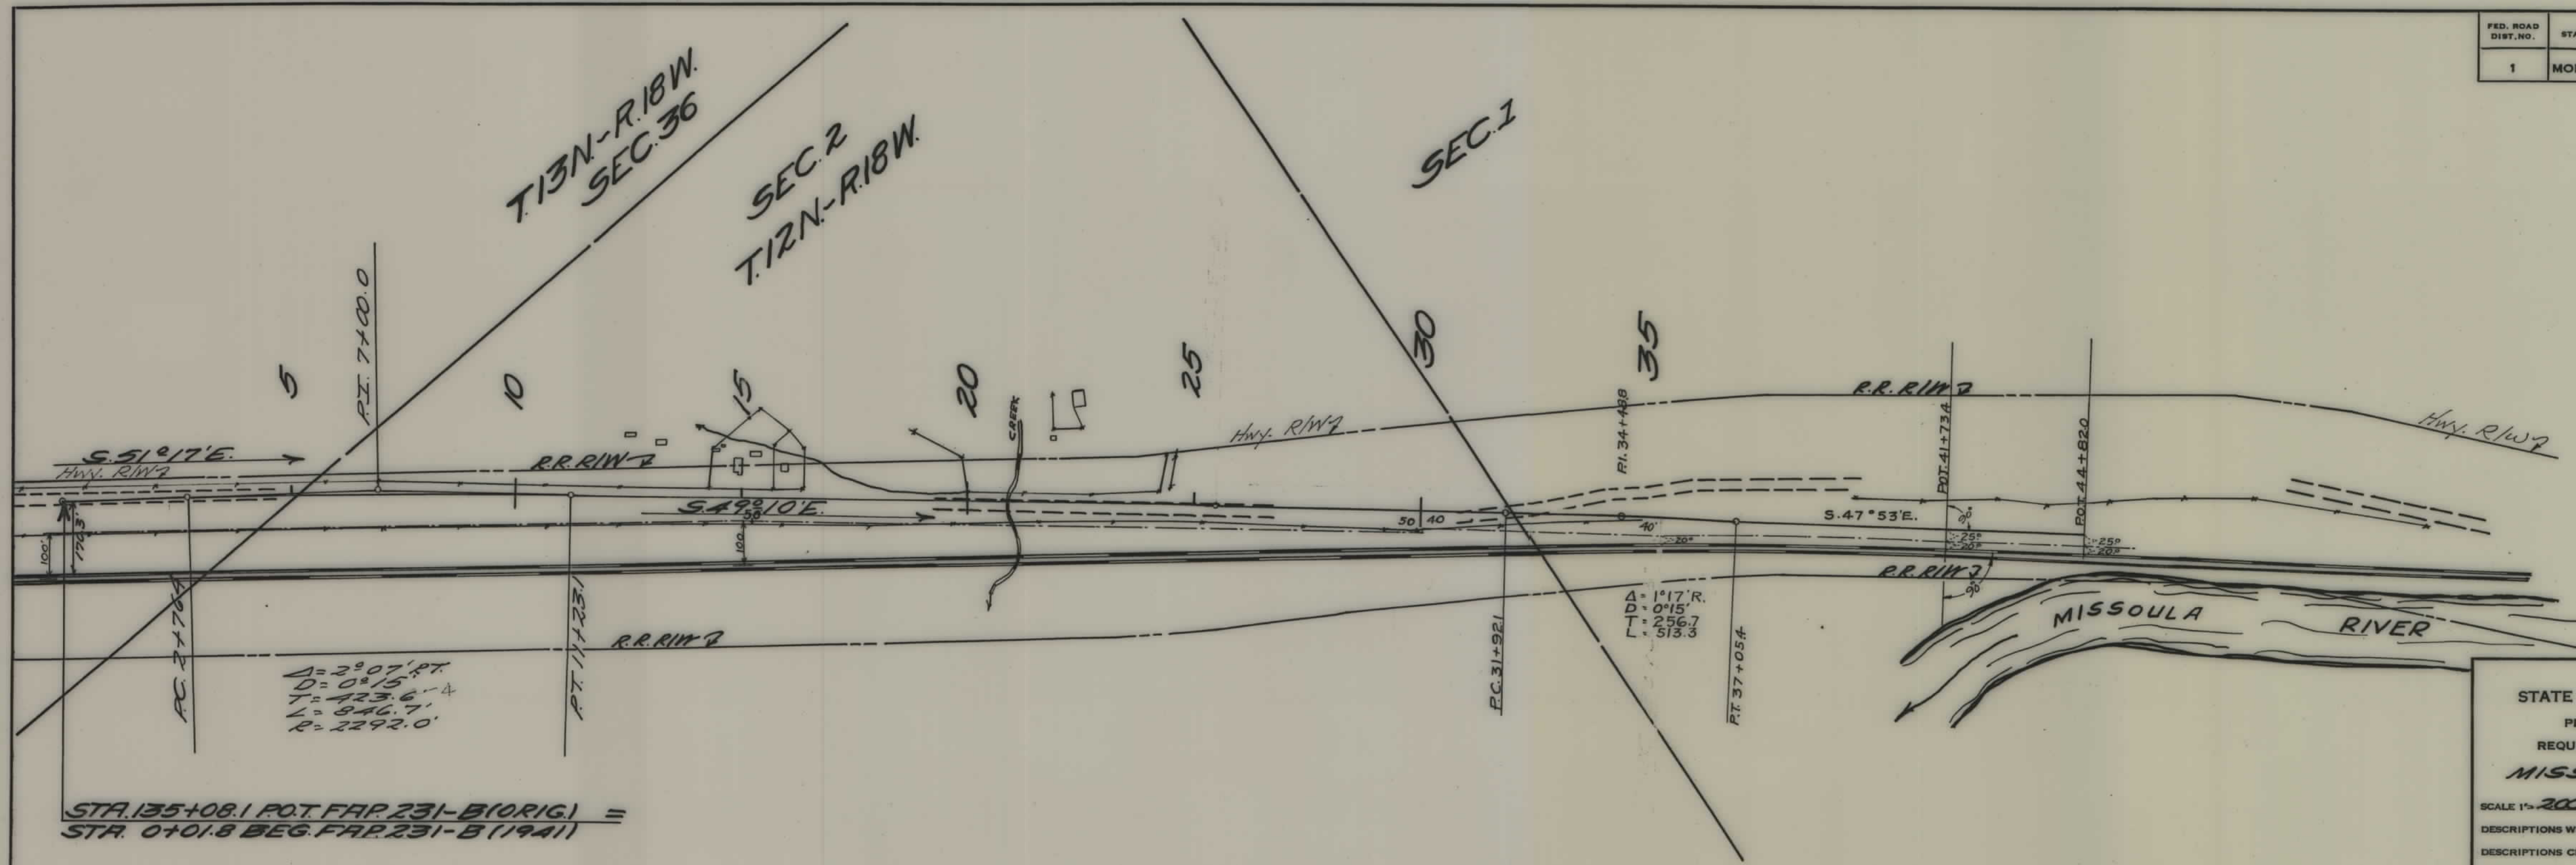

$\Delta = 29^{\circ}07' \text{ P.T.}$
 $D = 0^{\circ}15'$
 $T = 423.6'$
 $L = 846.7'$
 $R = 2292.0'$

STA. 135+08.1 P.O.T. FAP 231-B (ORIG.) =
 STA. 0+01.8 BEG. FAP 231-B (1941)

STATE OF MONTANA
STATE HIGHWAY COMMISSION
PLAT SHOWING LAND
REQUIRED FOR RIGHT OF WAY
MISSOULA COUNTY

SCALE 1" = 200' MAP COMPLETED Oct. 1941

DESCRIPTIONS WRITTEN BY _____ DATE _____

DESCRIPTIONS CHECKED BY _____ DATE _____

APPROVED BY _____ PLANS DEPT.

APPROVED BY _____ R/W ENGINEER