



PLANS
NOT
TO
SCALE

11.000 BEGINNING OF WEST UNIT
OF SEC. 10
Not in master strip of paving on Cedar St.
No East of curb line on East side of Madison St.

FED. ROAD DIST. NO.	STATE	F.A.P.	SHEET NO.	TOTAL SHEETS
1	Mont.	23-C	1	3

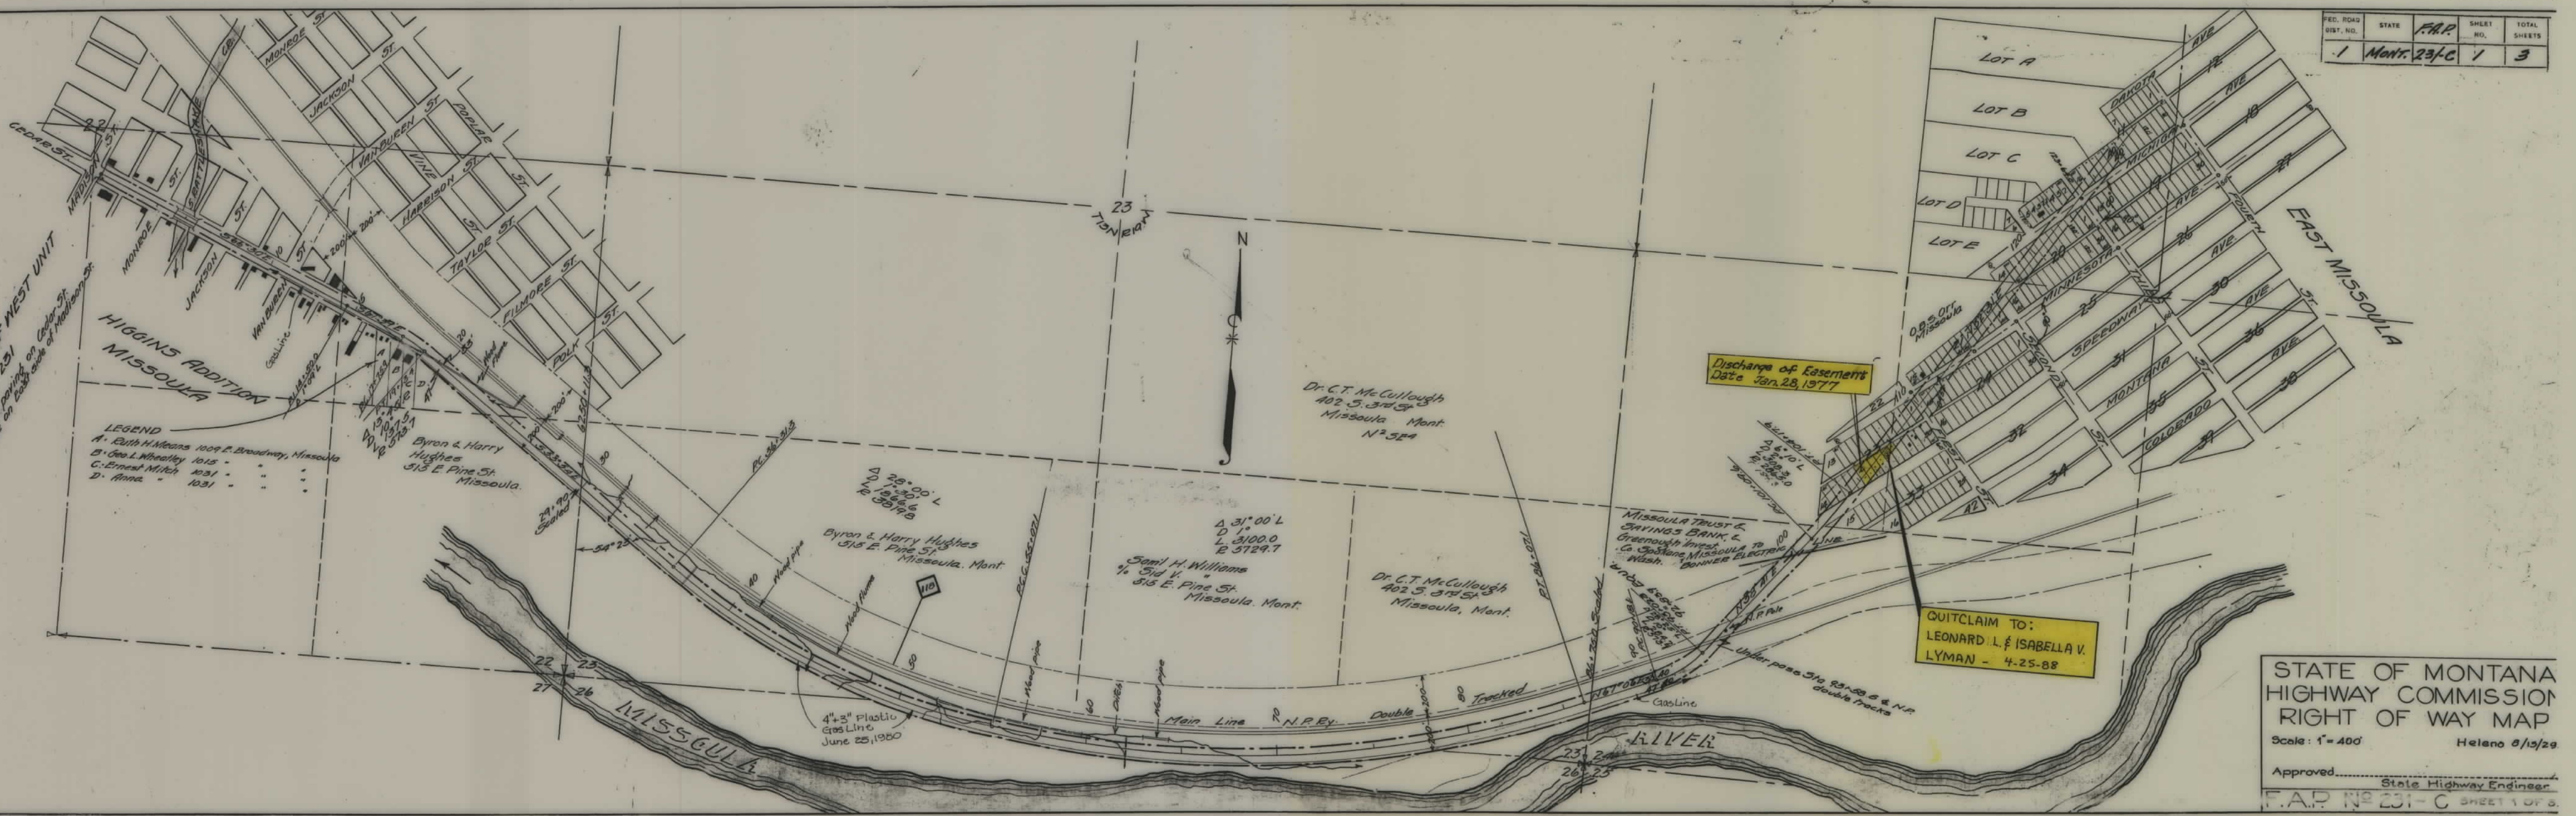

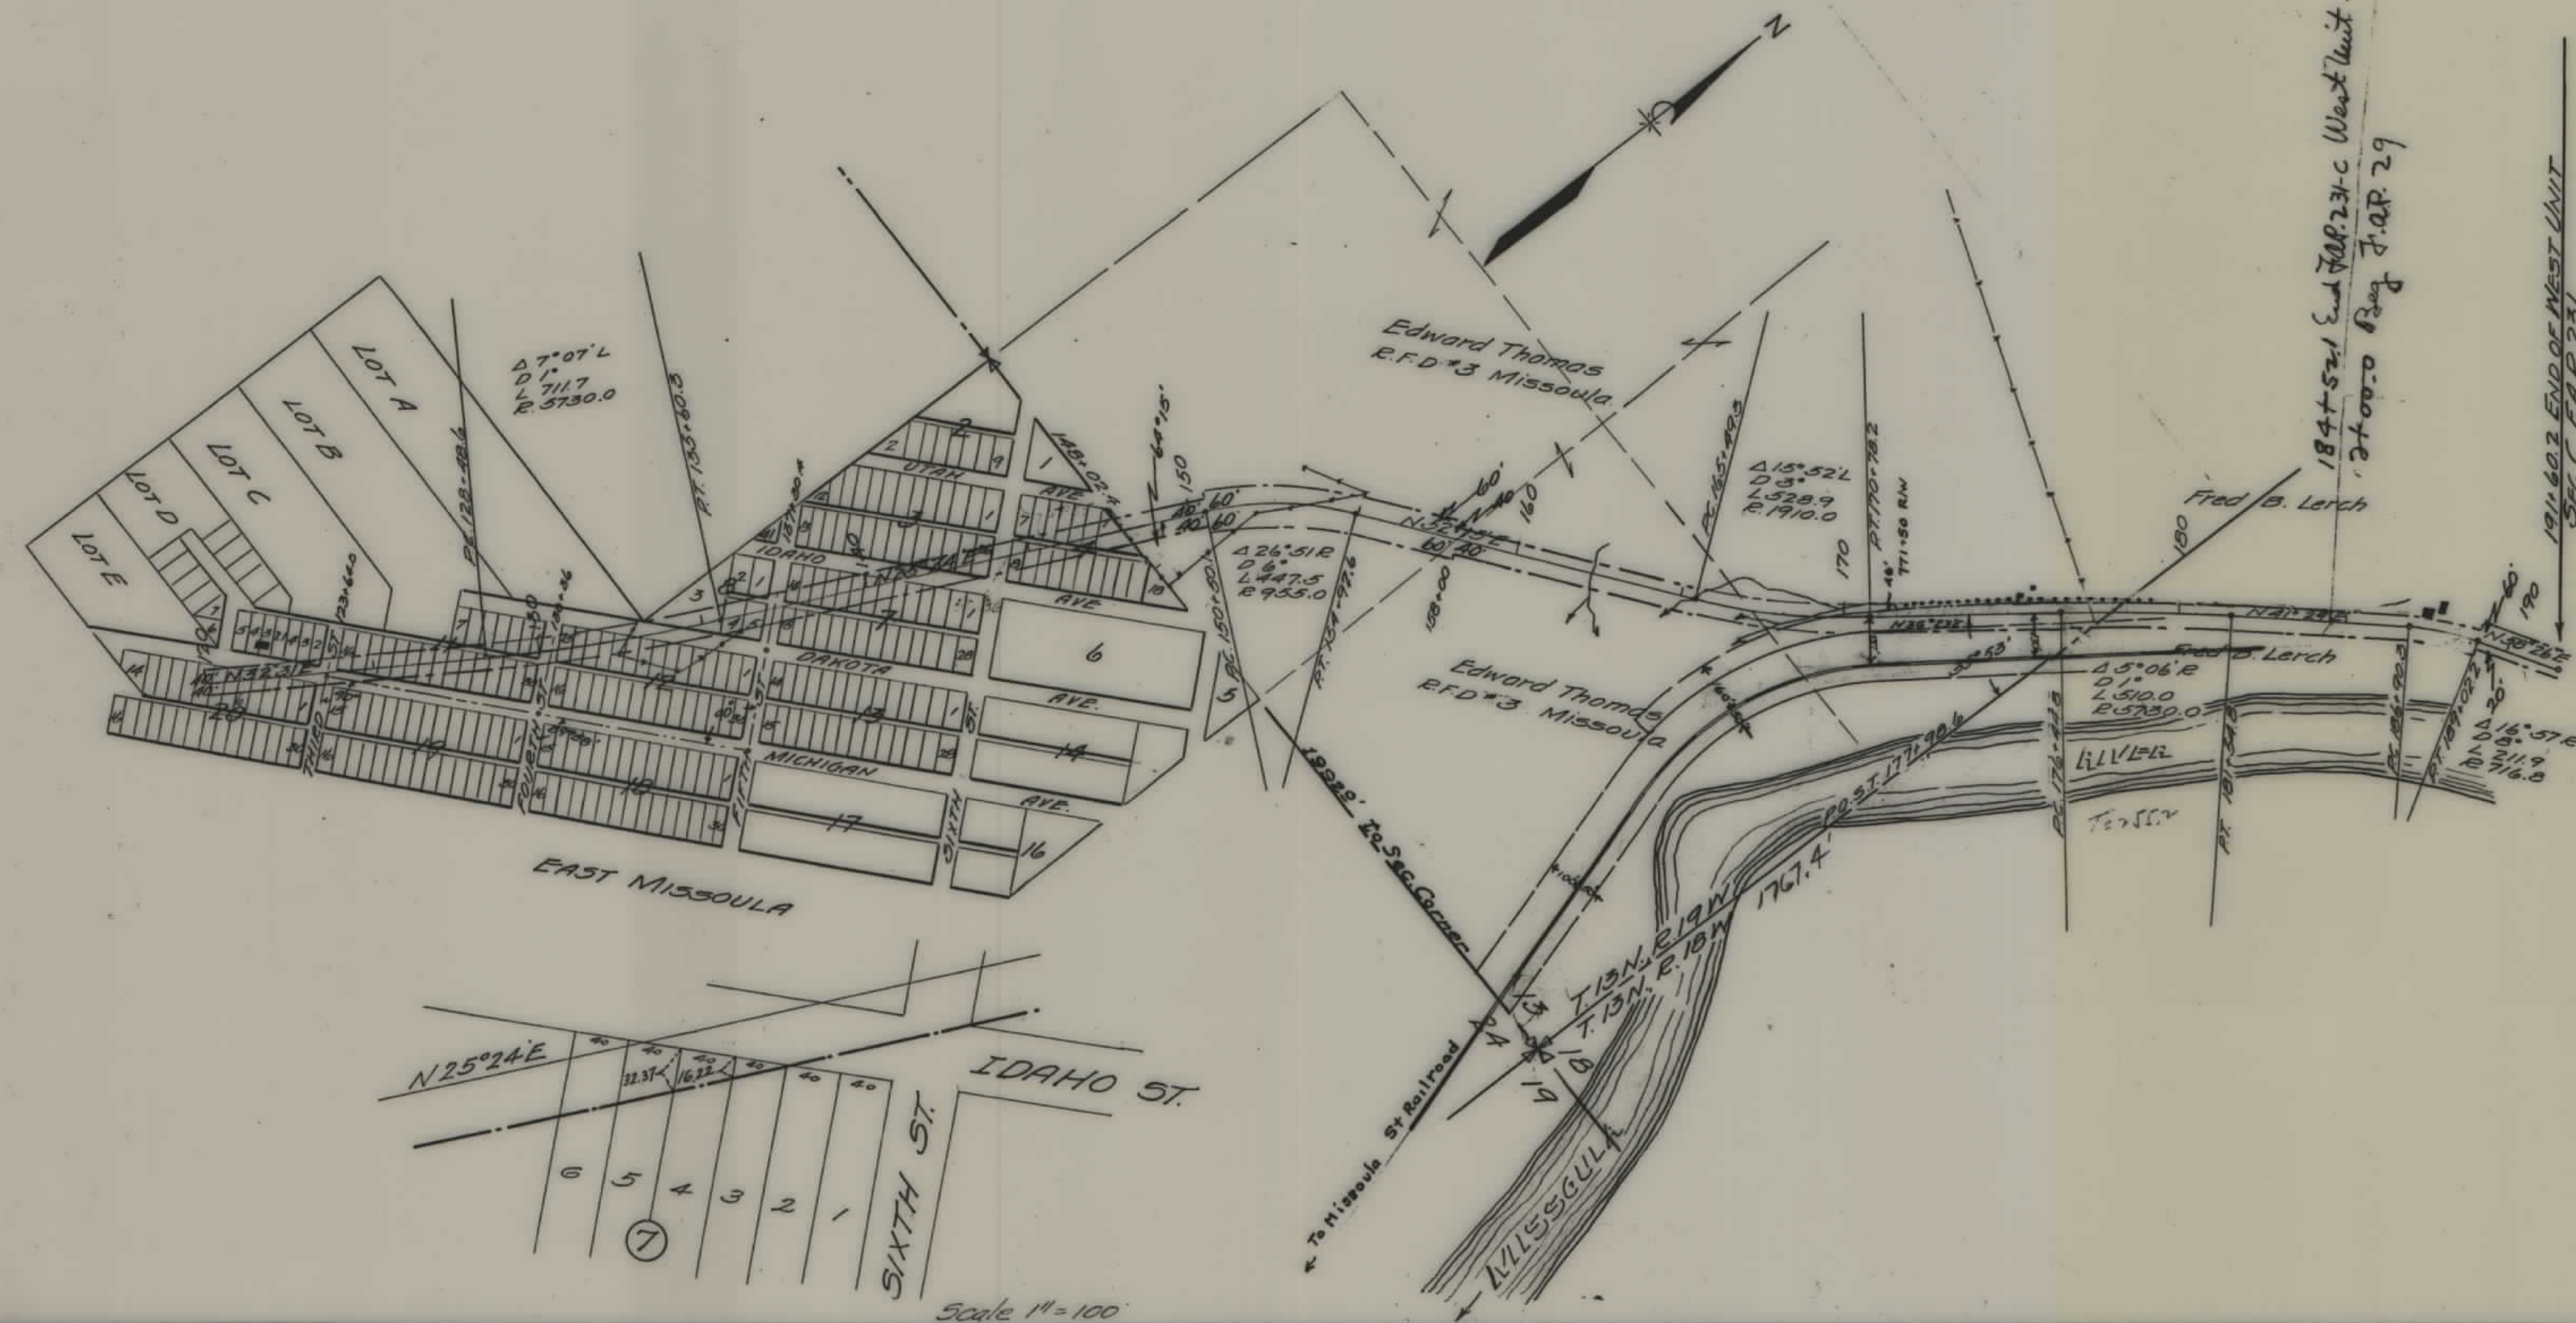

OWNERSHIP EAST MISSOULA

BLK.	LOT	OWNER	ADDRESS
3	22	Caroline Driscoll	1425 Walnut St. Everett, Wash.
23	23	Leonard L. Knapp	Oceanic Trading Co. 31 N. 30th New York City, N.Y.
24	24	Francis Tuschner	E.F.D. #3 Box 406, Yavapai, Wash.
25	25	N.E. Haggard	Box 76 Broomfield, Mont.
26	26	Minnie Lafond	Sand Point, Idaho
4	1	Cora B. Trarise	4938 Baltimore St. Los Angeles, Cal.
2	2	W.M. Cowan	E.F.D. #1, Delgrade, Mont.
3	3	W.H. Ridgeway	401 E. Mandolin Ave. Stockton, Cal.
4	4	Leonard L. Knapp	See Blk. 3, Lot 23
5	5	John D. Esdon	403 N. Mendenhall, Butte, Mont.
6	6	Mary E. Holdrege	304 Stephens Ave. Missoula, Mont.
7	7	Leonard L. Knapp	See Blk. 3, Lot 23
8	8	Hannah Smart	515 Blanche Ave. Madison, Wis.
9	9	Leonard L. Knapp	See Blk. 3, Lot 23
10	10	Leonard L. Knapp	See Blk. 3, Lot 23
11	11	Lueella J. Dighton	Outlook, Wash.
12	12	F.G. Dratz	Missoula, Mont.
13	13	J.D. Miles	Livingston, Mont.
14	14	Leonard L. Knapp	See Blk. 3, Lot 23
15	15	Jos. P. Hess, Trustee	1/2 H.C. Koch, Glendale, Mont.
16	16	Leonard L. Knapp	See Blk. 3, Lot 23
7	1	Leonard L. Knapp	" "
2	2	" "	" "
3	3	M.H. Link	Gardiner, Mont.
4	4	Catherine Johnson	E.F.D. #2, Missoula
5	5	Katherine F. Burdick	17 Newport Ave. Newport, R.I.
6	6	Galen D. Pae	215 Arizona St. Butte, Mont.
7	7	F.G. Dratz	Missoula, Mont.
8	8	Leonard L. Knapp	See Blk. 3, Lot 23
9	9	F.G. Dratz	Missoula, Mont.
10	10	Alexander Elliott	Malta, Mont.
11	11	M.A. Shannon	438 N. 35th St. Seattle, Wash.
12	12	W.N. Quinn	Billings, Mont.
13	13	W. Malvin Smith	E.F.D. #10 Box 2155, Sacramento, Cal.
14	14	J.D. Miles	Livingston, Mont.
15	15	Leonard L. Knapp	See Blk. 3, Lot 23
16	16	" "	" "
17	17	County of Missoula	" "
18	18	A.D. Sheldon	1127 Yale St. Santa Monica, Cal.
19	19	Geo. Setzler	1006 Setzler, Oasco, Minn.
8	1	F.G. Dratz	Missoula, Mont.
2	2	M. J. Brown	1/2 H.S. Brown, 438 E. Castle St. Syracuse, N.Y.
3	3	Jack Williams	Missoula, Mont.
4	4	Leonard L. Knapp	See Blk. 3, Lot 23
5	5	Florence Floreck	Belt, Mont. Box 274
10	2	Maria E. Boatz	121 Commercial Ave. Great Falls, Mont.
3	3	O.M. Best	Dillon
4	4	Myrtle Lockridge	E.F.D. #3, Missoula, Mont.

11	1	Elta Angevine	Missoula, Mont.
2	2	Fred Lehman	Box 355 Delgrade, Mont.
3	3	Ludovic Larusse	Red Lodge, Mont.
4	4	Elta Angevine	Missoula, Mont.
5	5	" "	" "
6	6	" "	" "
7	7	J.D. Miles	Livingston, Mont.
16	16	J. Chauvin	N. Granite, Butte
17	17	Oliver Stedman	Hovre, Mont.
18	18	Elta Angevine	Missoula, Mont.
19	19	Florence D. Dunbar	1/2 E.D. Spiermer, Three Forks, Mont.
20	20	Elta Angevine	Missoula, Mont.
21	21	" "	" "
22	22	Lily Peterson	3710 Hudson St. Seattle, Wash.
23	23	Elta Angevine	Missoula, Mont.
24	24	Mrs. A.U. Likes	938 Poplar St. Missoula, Mont.
25	25	Elta Angevine	Missoula, Mont.
26	26	W.E. Dunkley	705 2nd Ave. S. Jamestown, N. Dak.
27	27	Elta Angevine	Missoula, Mont.
28	28	Missoula County	" "
29	29	J.J. Yates	Meriden, Idaho
30	30	Missoula County	" "
12	6	Robt Zullig	Box 714, Turlock, Cal.
7	7	F.G. Dratz	Missoula, Mont.
8	8	F.G. Dratz	Missoula, Mont.
9	9	F.G. Dratz	Missoula, Mont.
10	10	Mrs. A.L. Ferguson	3231 Natchez Ave. Chi.
11	11	Mrs. F.M. Thompson	336 N. 1st St. Missoula, Mont.
12	12	Mrs. Annie Martin	18 Bennett St. Waller, Wash.
13	13	Lewis Snell	201 S. Montana St. Butte, Mont.
14	14	Mrs. C.J. Hoffbauer	1/2 H. Snodgrass, 410 N. Main St. Missoula, Mont.
15	15	F.E. Dahl	Box 168, Malden, Wash.
16	16	James Taber	236 N. 1st St. Missoula, Mont.
17	17	Anna Carlon	517 E. Main St. "
20	1	7th Day Adventist Assn of Colorado	" "
2	2	Jas. E. Power	County will take
3	3	Walter I. Askew	Pelson, Mont.
4	4	C.A. Caulkins	Big Timber, Mont.
5	5	J.H. Lockridge	1851 S. 4th St. Missoula, Mont.
6	6	Harry Ritter	315 N. 27th St. Billings, Mont.
7	7	Ida M. Bannon	510 Main St. Long Beach, Cal.
8	8	Thos. J. Lamphier	607 Main St. Butte, Mont.
9	9	J.H. Lockridge	Missoula, Mont.
10	10	" "	" "
11	11	Arthur Taylor	2304 N. Sharon Ave. Los Angeles, Cal.
12	12	N.W. Mott Imprial Co	331 E. Broadway, Missoula, Mont.
13	13	" "	" "
14	14	J.H. Donaldson	Missoula, Mont.
16	16	Mrs. Benj. F. Butler	" "

	DIST. NO.	F.A.P. NO.	SHEET NO.	TOTAL SHEETS
20	17	Chas. Moran	231-C	3
	18	Philo Carlson		
	19	Perry G. Robinson	R.F.D. #3, Missoula	
	20	Caroline E. Sterne	1/4 Sec. 1, Greenfield	
21	1	O.B.S. Orr	240 1/2 Juwita Ave.	
	2	Fred Veitker	Lea, Ogden, Cal.	
	3	Florence Floreck	231 E. Broadway, Missoula	
	4	O.B.S. Orr	231 E. Broadway, Missoula	
	5	Richard H. Wheeler	Bozaco, Mont.	
	6	Mrs. C. J. Hoffbauer	See Blk. 12, Lot 14	
	7	O.B.S. Orr	231 E. Broadway, Missoula	
	8	Mrs. Mary J. Phelps	Wind River, Wyo.	
	9	Albert W. Robinson	1440 Molino Ave. Long Beach, Cal.	
	10	O.B.S. Orr	231 E. Broadway, Missoula	
	11	" "	" "	
	12	Laura Hunter	539 Brooks St., Missoula	
	13	Missoula County		
23	7	Karvonen Hakala	Red Lodge	
	2 to 10	Kate Babington	Missoula, Mont.	
	14 to 19	Ruby Smith	R.F.D. #3, "	
	20	Solomon Hakala	Milltown, "	
	21	Caroline Sterne	See Blk 20, Lot 20.	
	22	Ruby Smith	R.F.D. #3, Missoula	
	23	A.M. Holter-Holwe Co	Helena, Mont.	
	24	E.B. Province	Red Lodge, Mont.	
	25	F.J. Hardenburgh	Missoula, Mont.	
	26	J.D. Miles	Livingston, "	
	27	Solomon Hakala	Milltown, Mont.	
24	10	Mrs. Annie Hammonds	2167 Pine St. Butte.	
	11	Missoula County		
	12	Jos. Pless, Justice	1/4 N. 6th St., Glendive, Mont.	
	13	S.D. Esmay	534 N. 2nd St. Missoula	
	14	Geo. M. Erickson	Band. Ore.	
	15	Louise C. Marshall	1/4 T.C. Marshall, Graysville, Wyo.	
33	15	Jos. McKinnon	1/4 James McKinnon 1967 Lower 1st Butte, Mont.	

