


PLANS
NOT
TO
SCALE

FED. ROAD DIST. NO.	STATE	FED. AID PROJ. NO.	R/W NO.	SHEET NO.	TOTAL SHEETS
8	MONT.	F 235-18	1235-18	1	5

F 235(18) PE & R/W
F 235(18) Const.

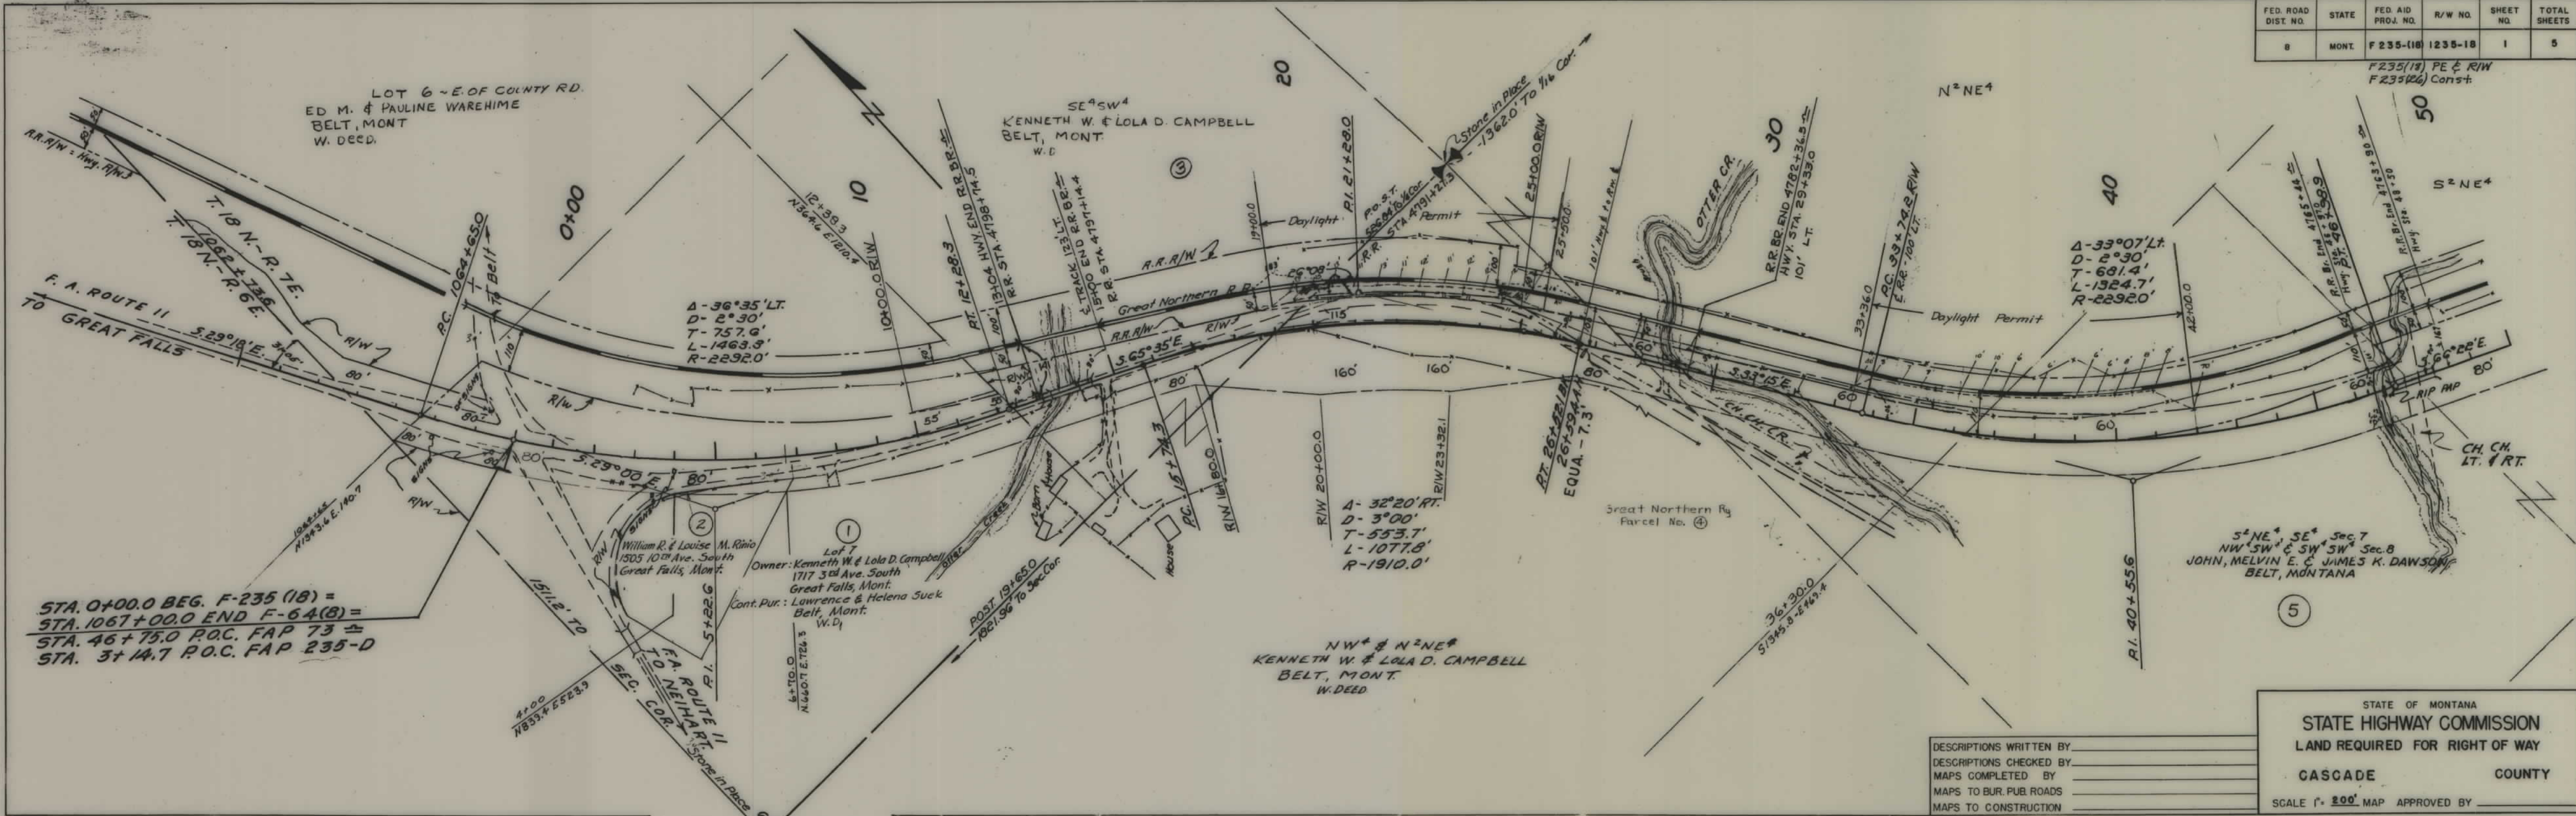


STA. 0+00.0 BEG. F-235 (18) =
STA. 1067+00.0 END F-64(8) =
STA. 46+75.0 P.O.C. FAP 73 =
STA. 3+14.7 P.O.C. FAP 235-D


DESCRIPTIONS WRITTEN BY _____
DESCRIPTIONS CHECKED BY _____
MAPS COMPLETED BY _____
MAPS TO BUR. PUB. ROADS _____
MAPS TO CONSTRUCTION _____

STATE OF MONTANA
STATE HIGHWAY COMMISSION
LAND REQUIRED FOR RIGHT OF WAY

CASCADE COUNTY

SCALE 1" = 200' MAP APPROVED BY _____

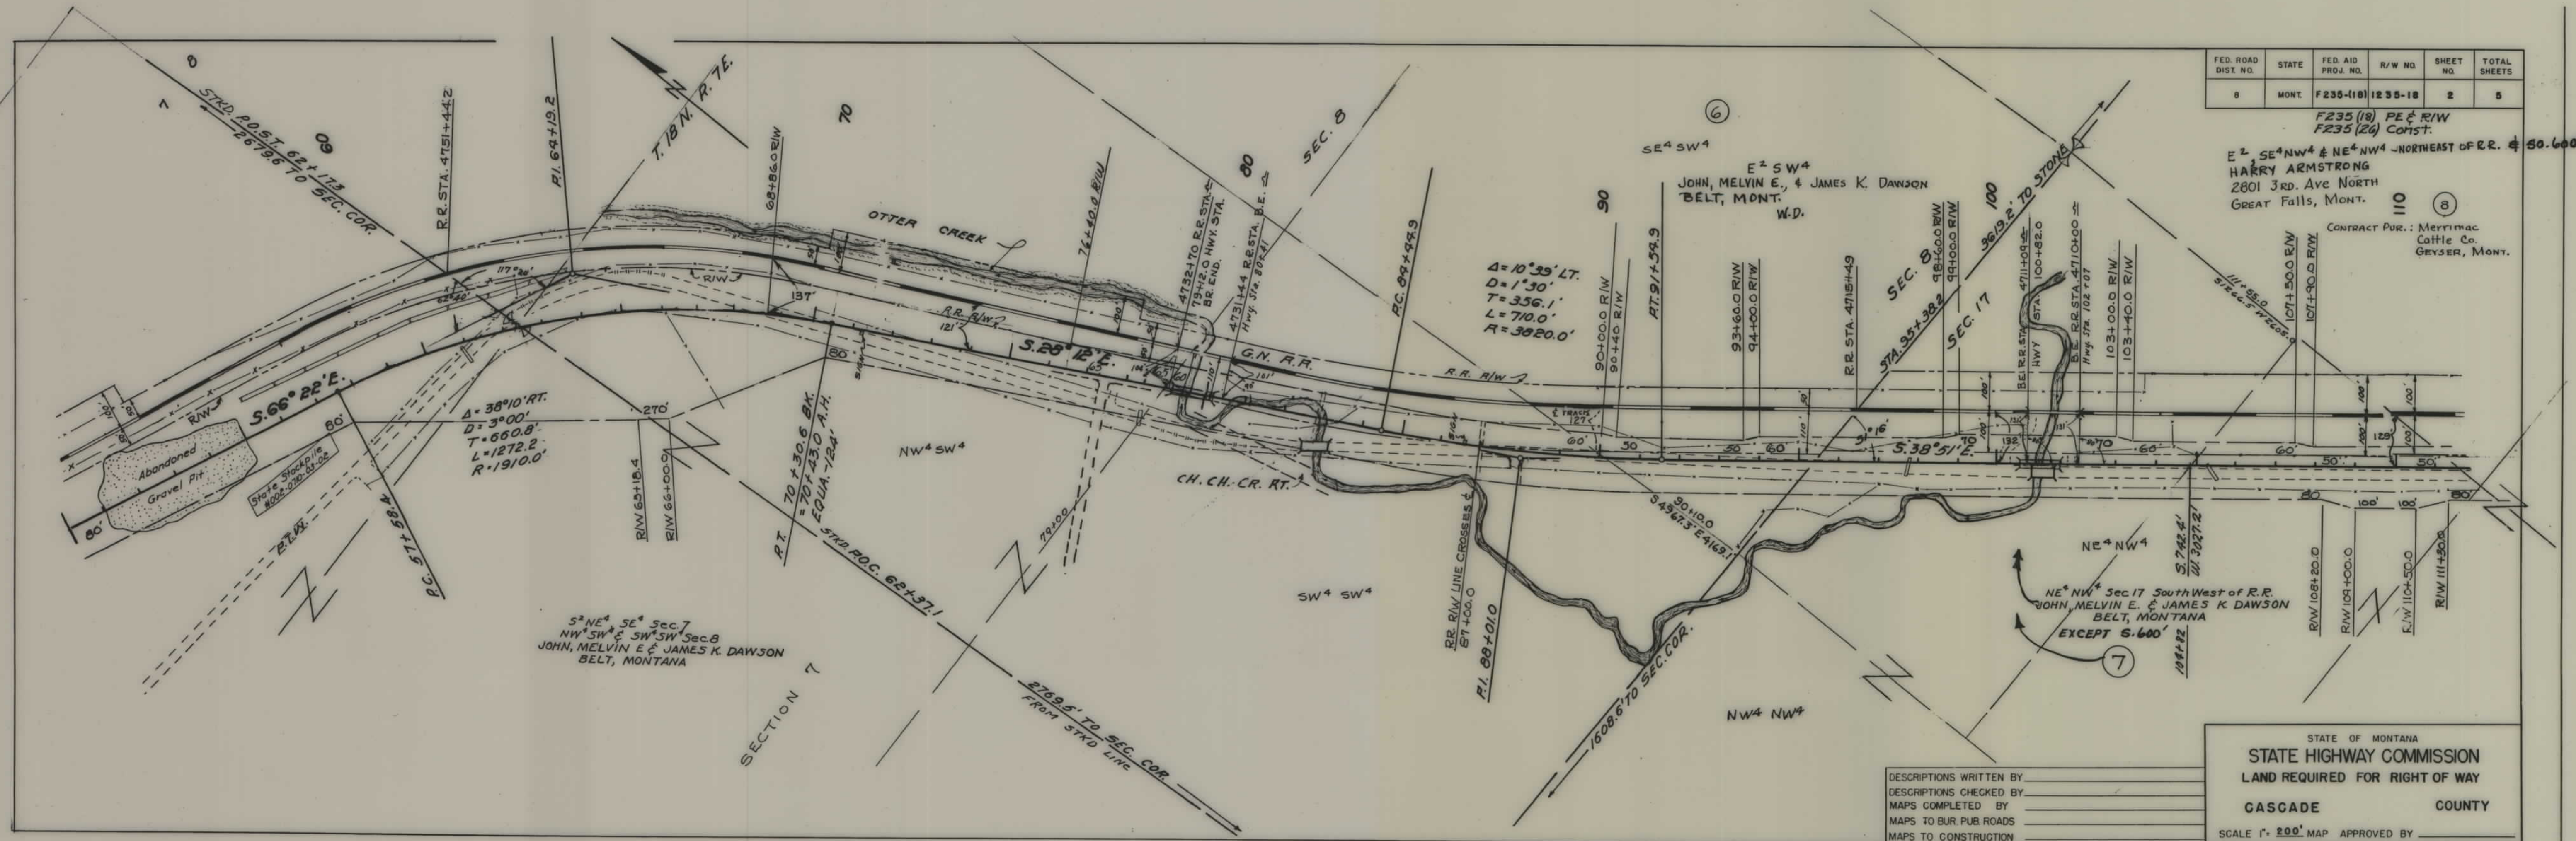

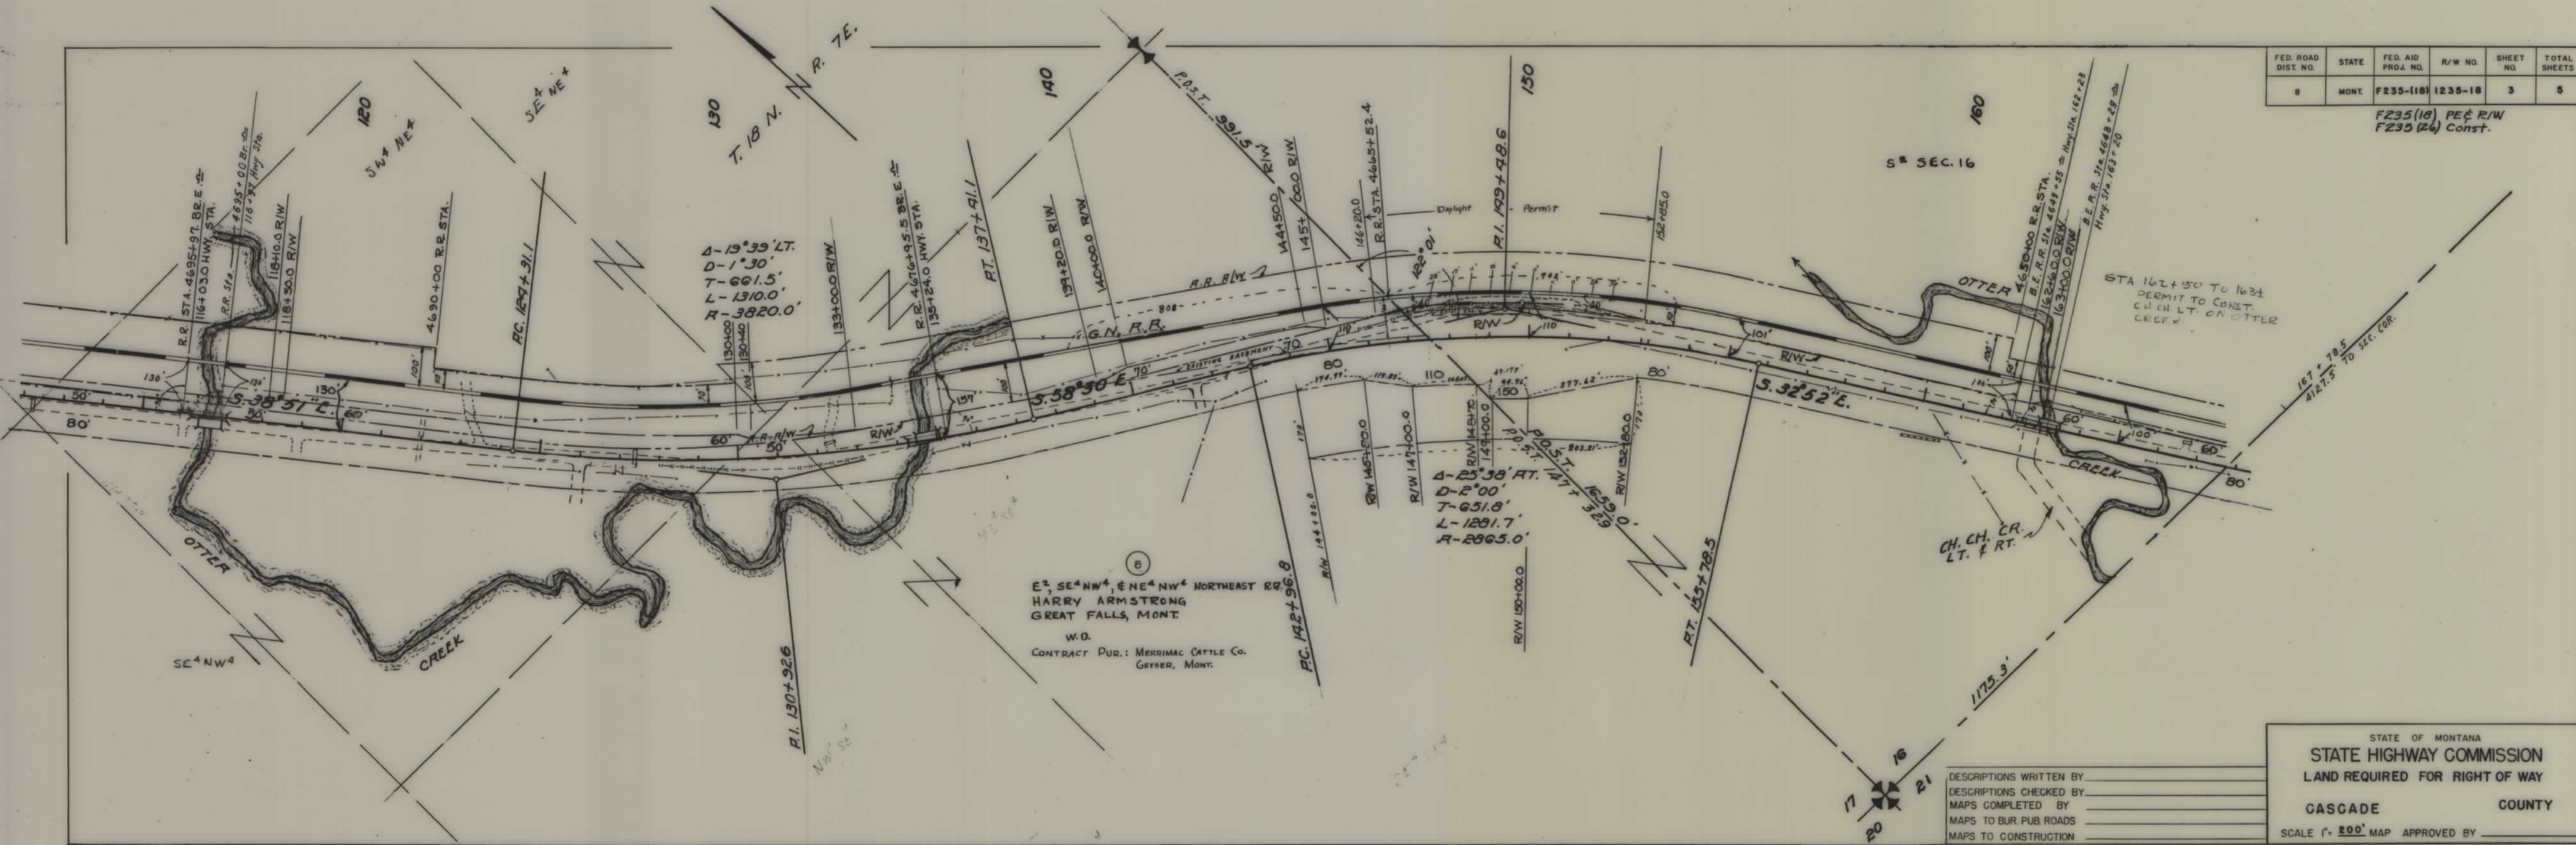

FED. ROAD DIST. NO.	STATE	FED. AID PROJ. NO.	R/W NO.	SHEET NO.	TOTAL SHEETS
8	MONT.	F235-118	1235-18	3	5

F235(18) PE & R/W
F235(26) Const.


8
E², SE⁴NW⁴, & NE⁴NW⁴ NORTHEAST R²
HARRY ARMSTRONG
GREAT FALLS, MONT.
W.D.
CONTRACT PUR.: MERRIMAC CATTLE CO.
GRYSER, MONT.

STATE OF MONTANA
STATE HIGHWAY COMMISSION
LAND REQUIRED FOR RIGHT OF WAY
CASCADE COUNTY
SCALE 1" = 200' MAP APPROVED BY

DESCRIPTIONS WRITTEN BY _____
DESCRIPTIONS CHECKED BY _____
MAPS COMPLETED BY _____
MAPS TO BUR. PUB. ROADS _____
MAPS TO CONSTRUCTION _____

FED. ROAD DIST. NO.	STATE	FED. AID PROJ. NO.	R/W NO.	SHEET NO.	TOTAL SHEETS
8	MONT.	F235-118	1235-18	5	5

F235(18) PE & RIW
F235(26) Const.

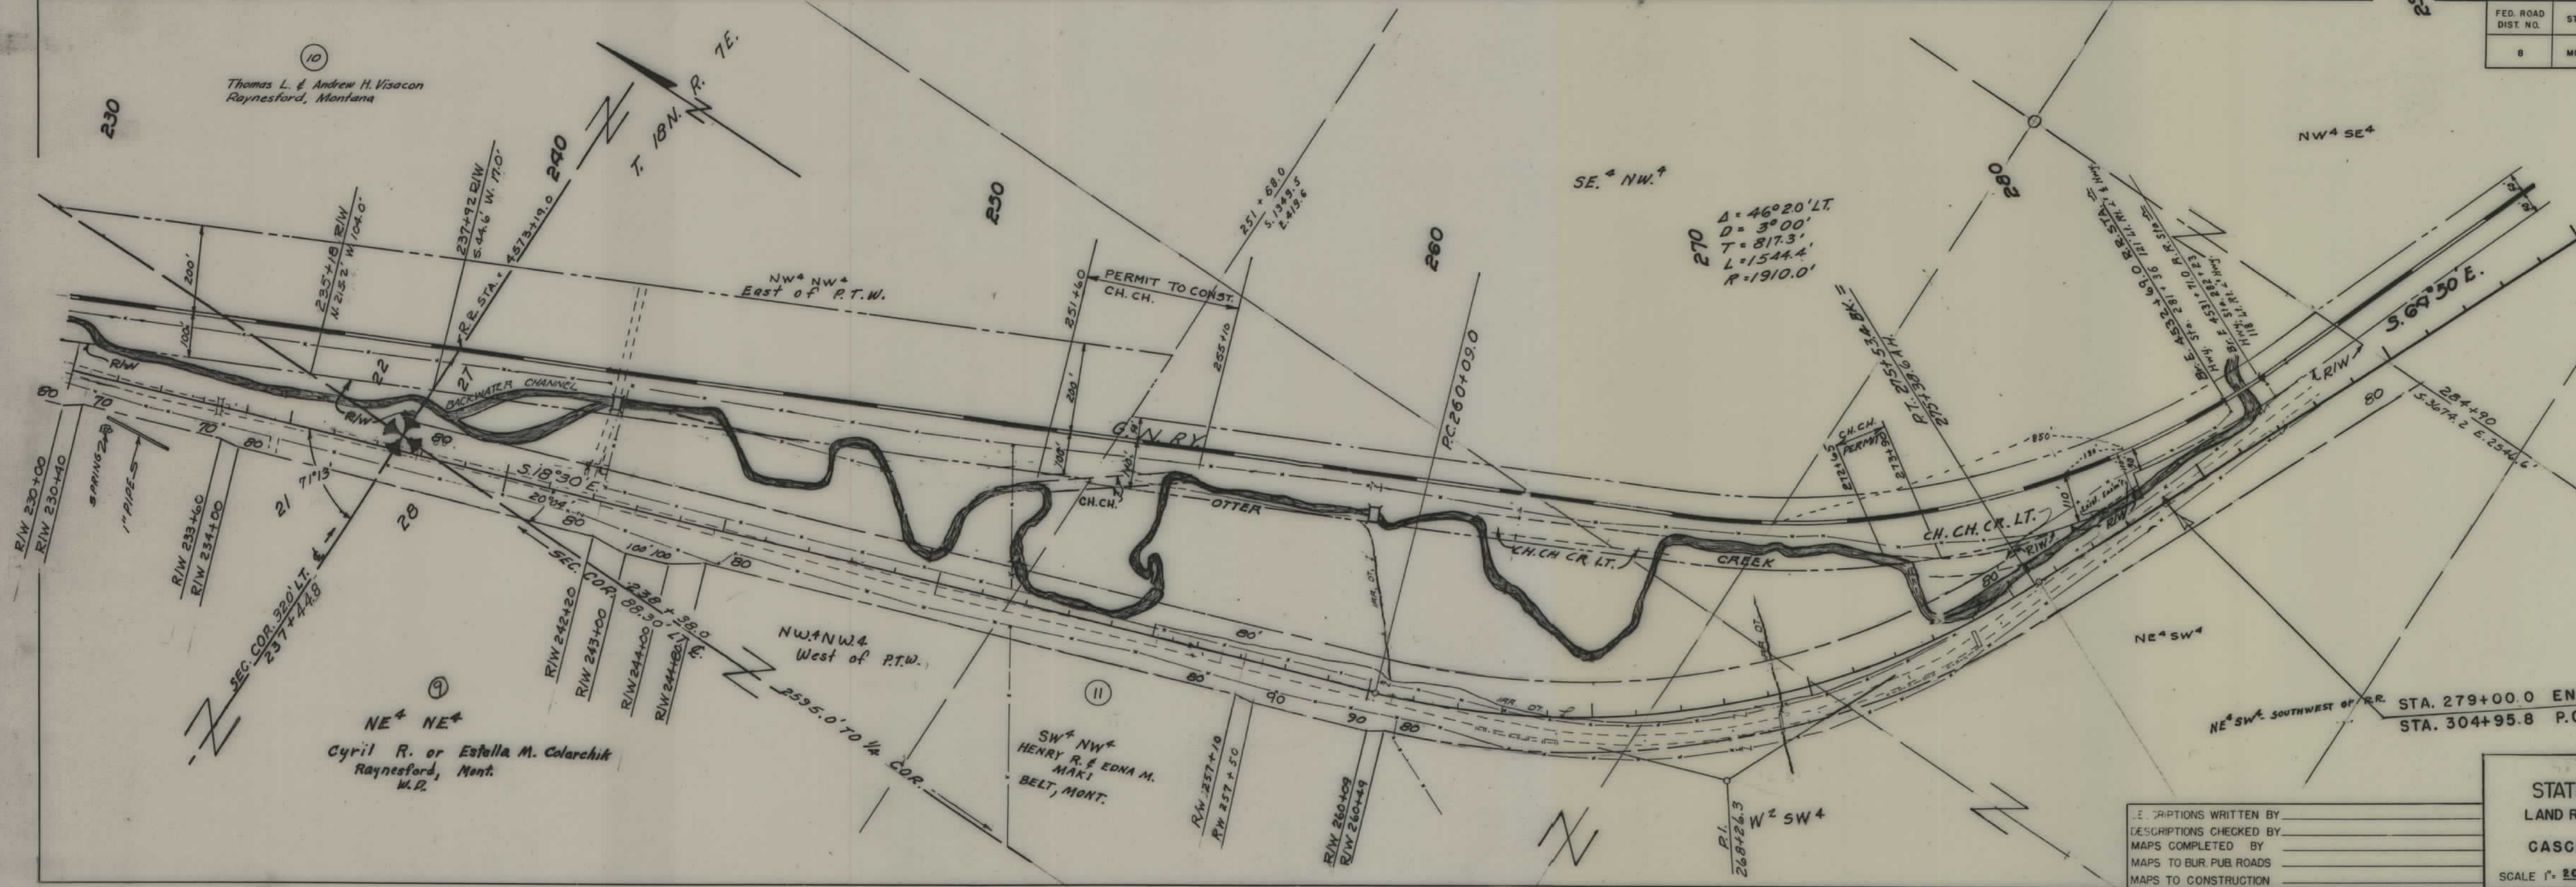

STA. 279+00.0 END F235-(26)
STA. 304+95.8 P.O.T. FAP 235-D

STATE OF MONTANA
STATE HIGHWAY COMMISSION
LAND REQUIRED FOR RIGHT OF WAY
CASCADE COUNTY
SCALE 1" = 200' MAP APPROVED BY

DESCRIPTIONS WRITTEN BY
DESCRIPTIONS CHECKED BY
MAPS COMPLETED BY
MAPS TO BUR. PUB. ROADS
MAPS TO CONSTRUCTION