



PLANS
NOT
TO
SCALE

FED. ROAD DIST. NO.	STATE	FED. AID PROJ. NO.	R/W NO.	SHEET NO.	TOTAL SHEETS
8	MONT.	F 235(24)	1235(21)	1	2

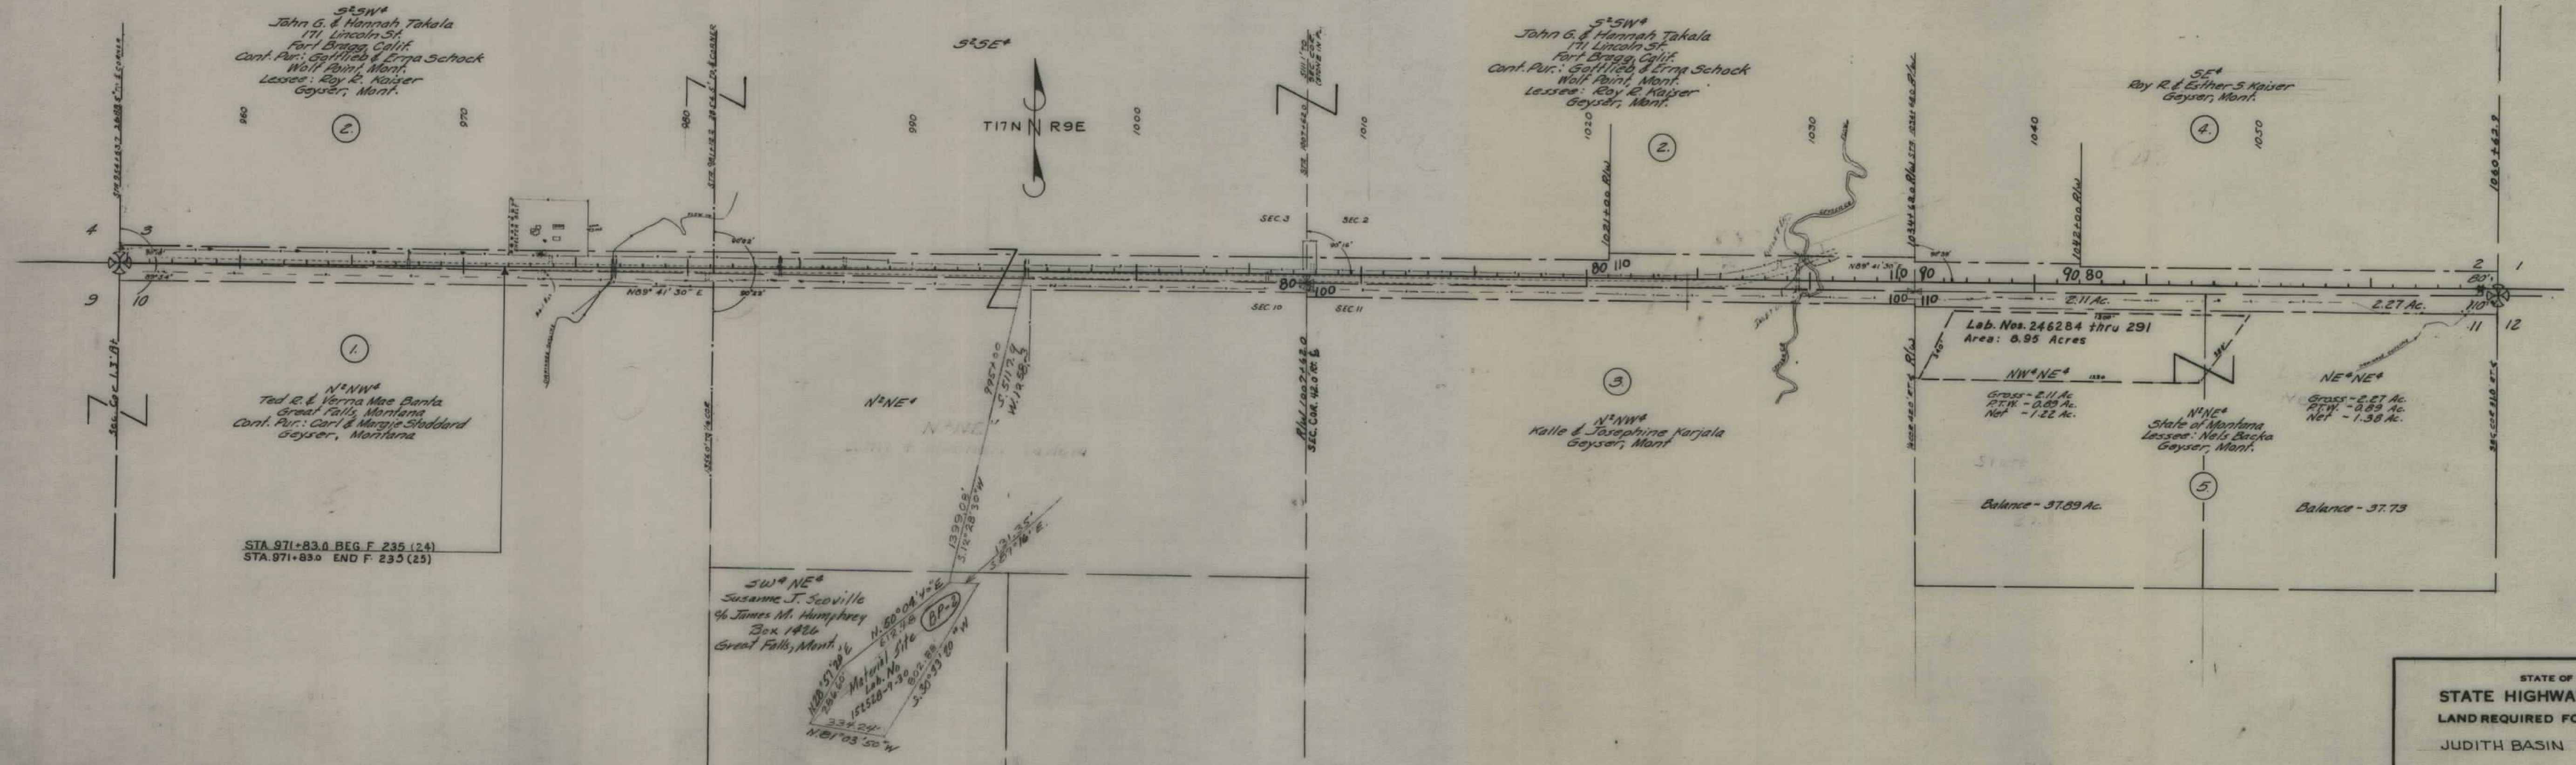

STATE OF MONTANA
STATE HIGHWAY COMMISSION
 LAND REQUIRED FOR RIGHT OF WAY
 JUDITH BASIN COUNTY
 SCALE 1" = 400' MAP COMPLETED 5-3-56

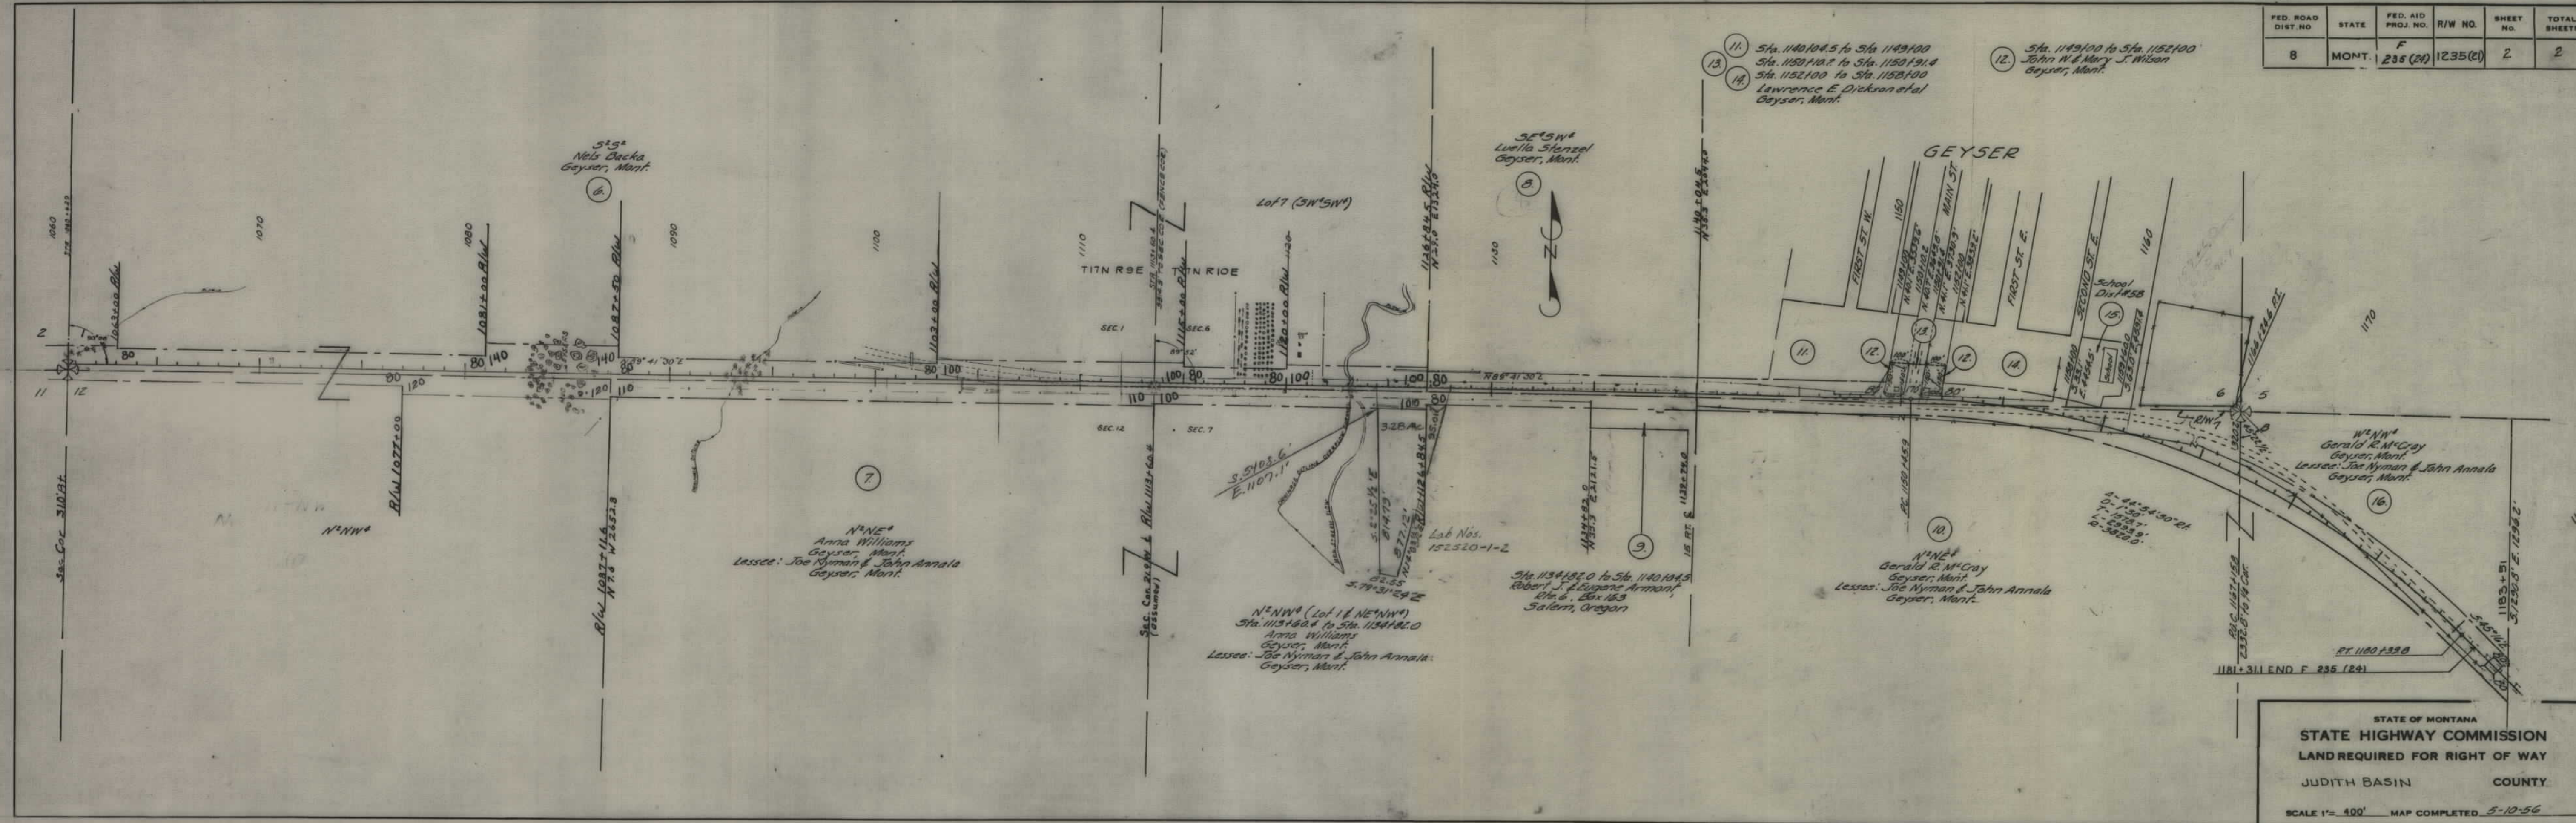

FED. ROAD DIST. NO.	STATE	FED. AID PROJ. NO.	R/W NO.	SHEET NO.	TOTAL SHEETS
8	MONT.	F 235 (24)	1235 (2)	2	2

11. Sta. 1140104.5 to Sta. 1149100
Sta. 1150102.2 to Sta. 1150191.4
Sta. 1152100 to Sta. 1152100
Lawrence E. Dickson et al
Geyser, Mont.
12. Sta. 1149100 to Sta. 1152100
John W. & Mary J. Wilson
Geyser, Mont.

N. 1/4 Sec. 12
Anna Williams
Geyser, Mont.
Lessee: Joe Nyman & John Annala
Geyser, Mont.

N. 1/4 Sec. 7
Anna Williams
Geyser, Mont.
Lessee: Joe Nyman & John Annala
Geyser, Mont.

N. 1/4 Sec. 12
Gerald R. M. Gray
Geyser, Mont.
Lessee: Joe Nyman & John Annala
Geyser, Mont.

STATE OF MONTANA
STATE HIGHWAY COMMISSION
LAND REQUIRED FOR RIGHT OF WAY
JUDITH BASIN COUNTY

SCALE 1" = 400' MAP COMPLETED 5-10-56