

PLANS

NOT


TO

SCALE

FED. ROAD DIST. NO.	STATE	FED. AID PROJECT NUMBERS		STATE NO.	SHEET NO.	TOTAL SHEETS
		CONST. NO.	R/W NO.			
8	MONT.	U-235 (32)	F-235 (28)		1	5

MAIN STREET—LEWISTOWN


M.S. #1
LAB. NOS. 241050-57
1.8 MILES WEST STA. 0+00
F 235(28)

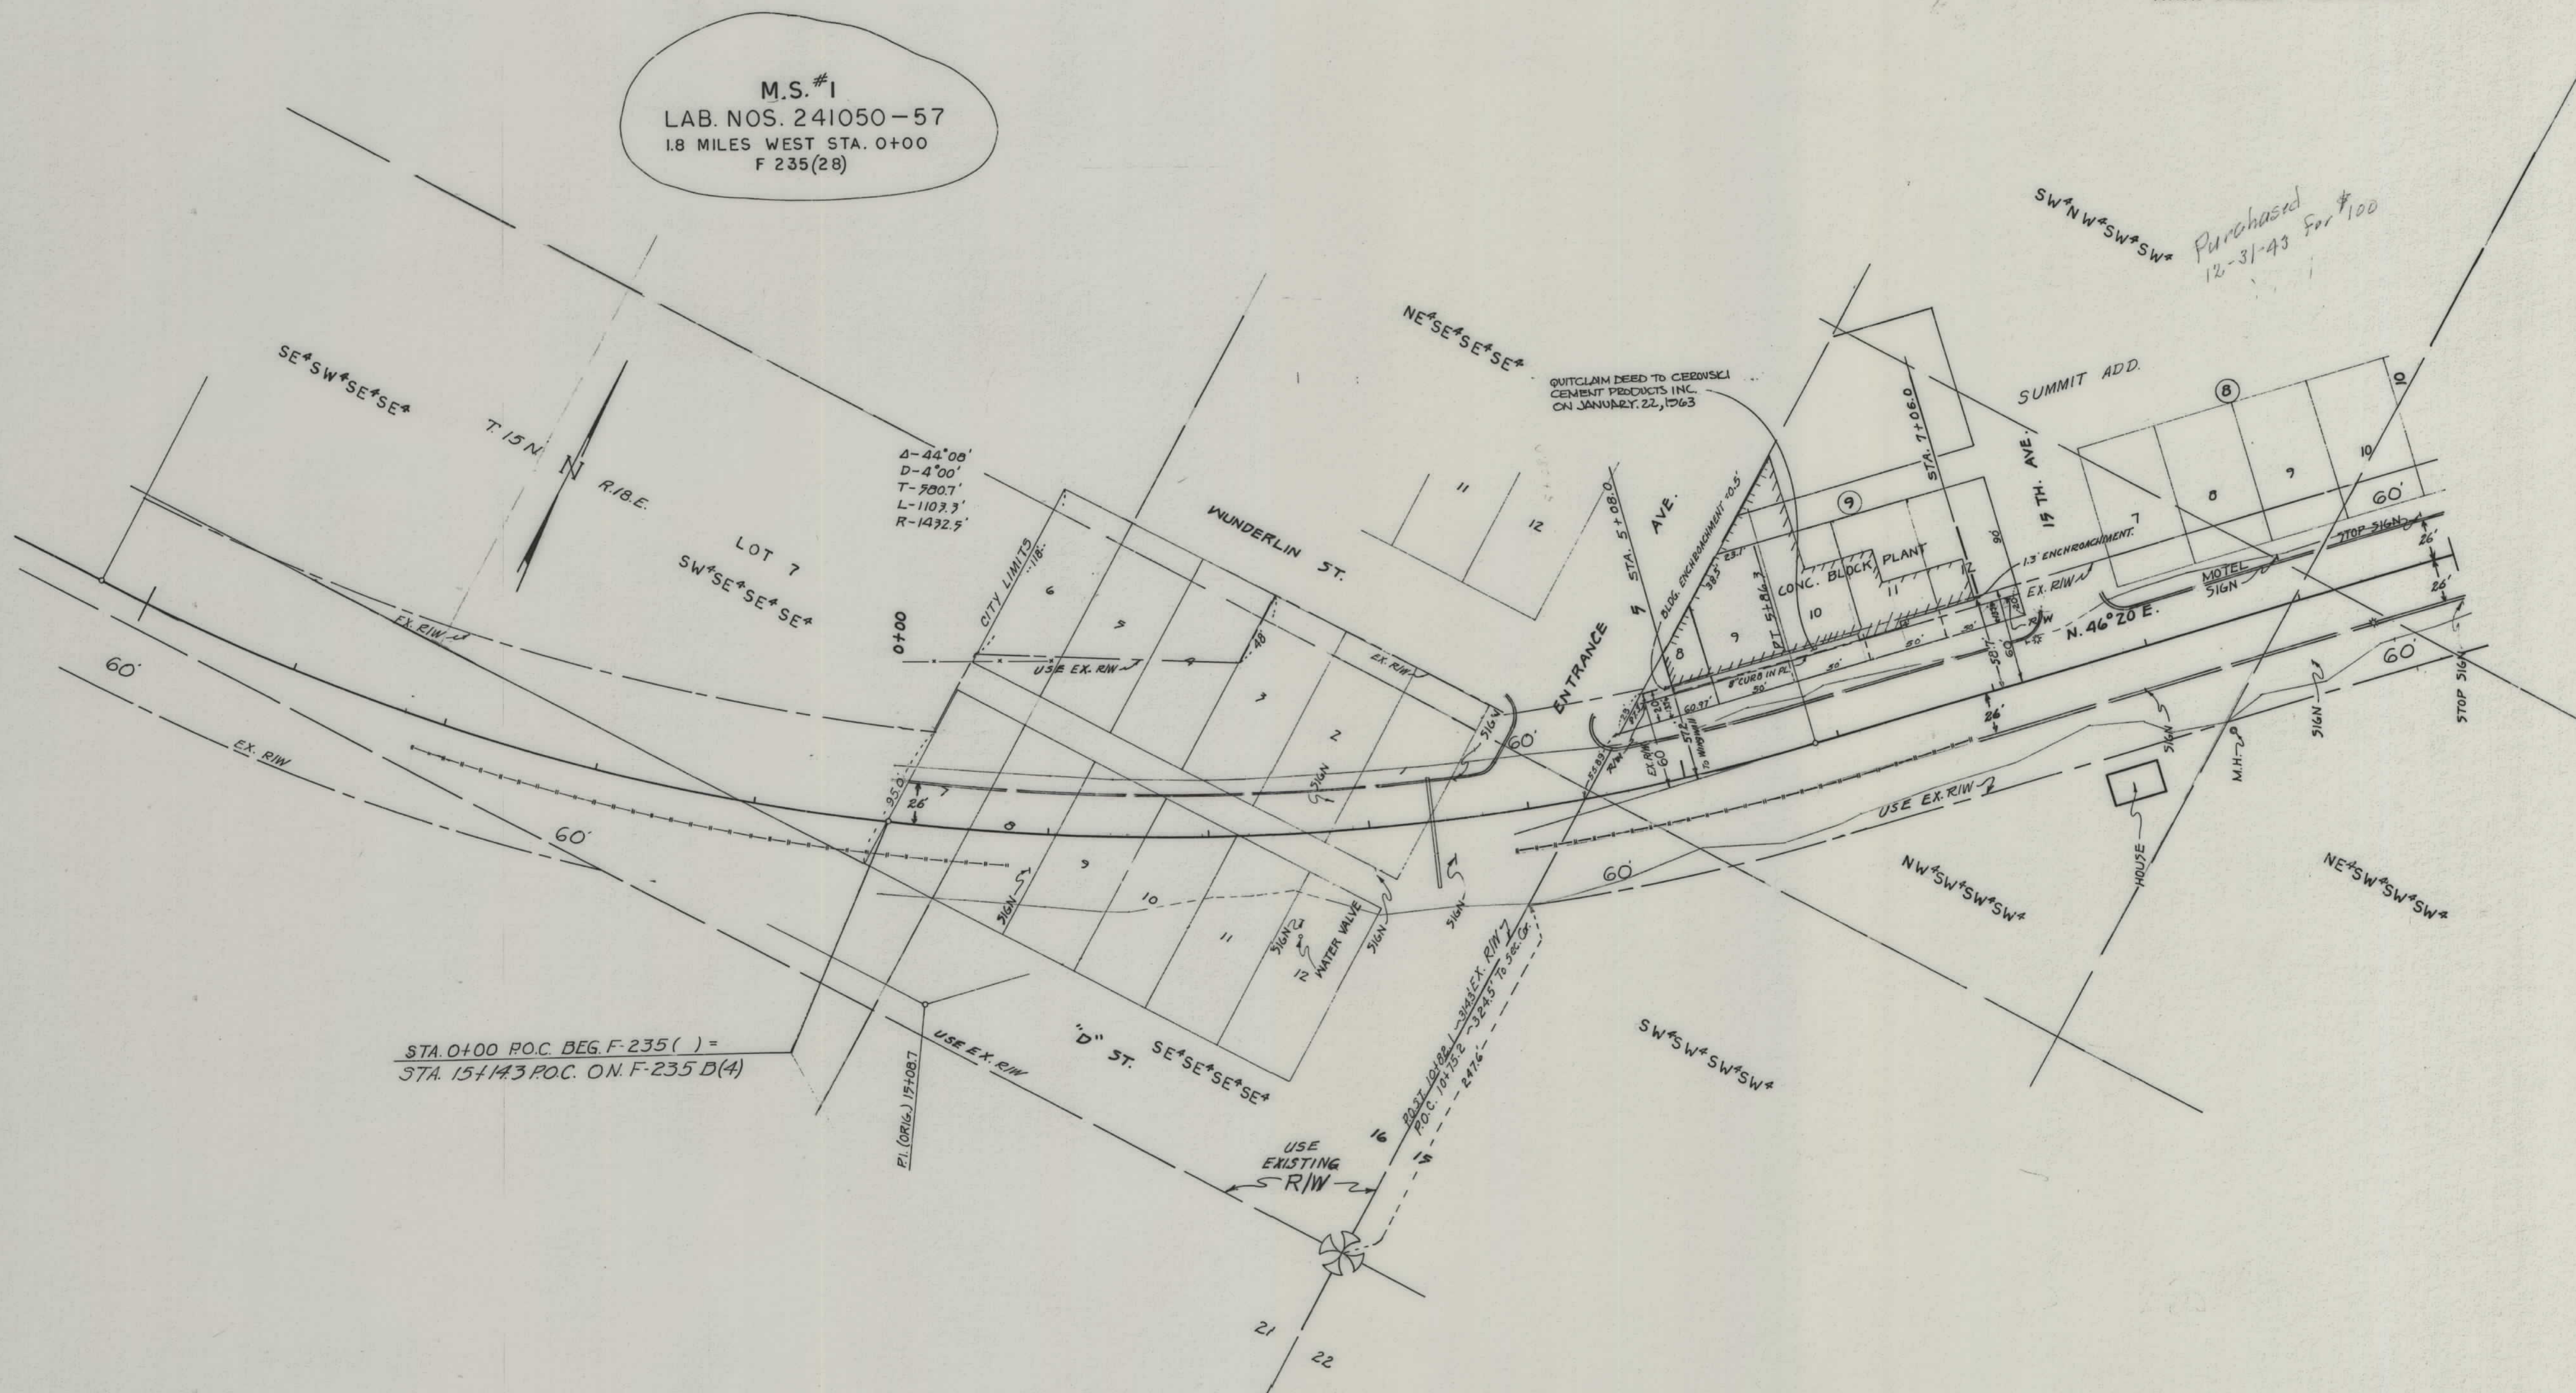

STA. 0+00 P.O.C. BEG. F-235 () =
STA. 15+143 P.O.C. ON F-235 D(4)


CONSTRUCTION LIMITS		STATE OF MONTANA	
TOP OF CUT		STATE HIGHWAY COMMISSION	
TOE OF FILL		LAND REQUIRED FOR RIGHT OF WAY	
MAP TRANS. TO R/W		FERGUS COUNTY	
MAP REVISED		SCALE 1"=50' MAP COMPLETED	
B.P.R. APPROVAL 10/9/11-5/2/12			

FED. ROAD DIST. NO.	STATE	FED. AID PROJECT NUMBERS		STATE NO.	SHEET NO.	TOTAL SHEETS
		CONST. NO.	R/W NO.			
8	MONT.	U-235(32)	F-235(28)		2	5

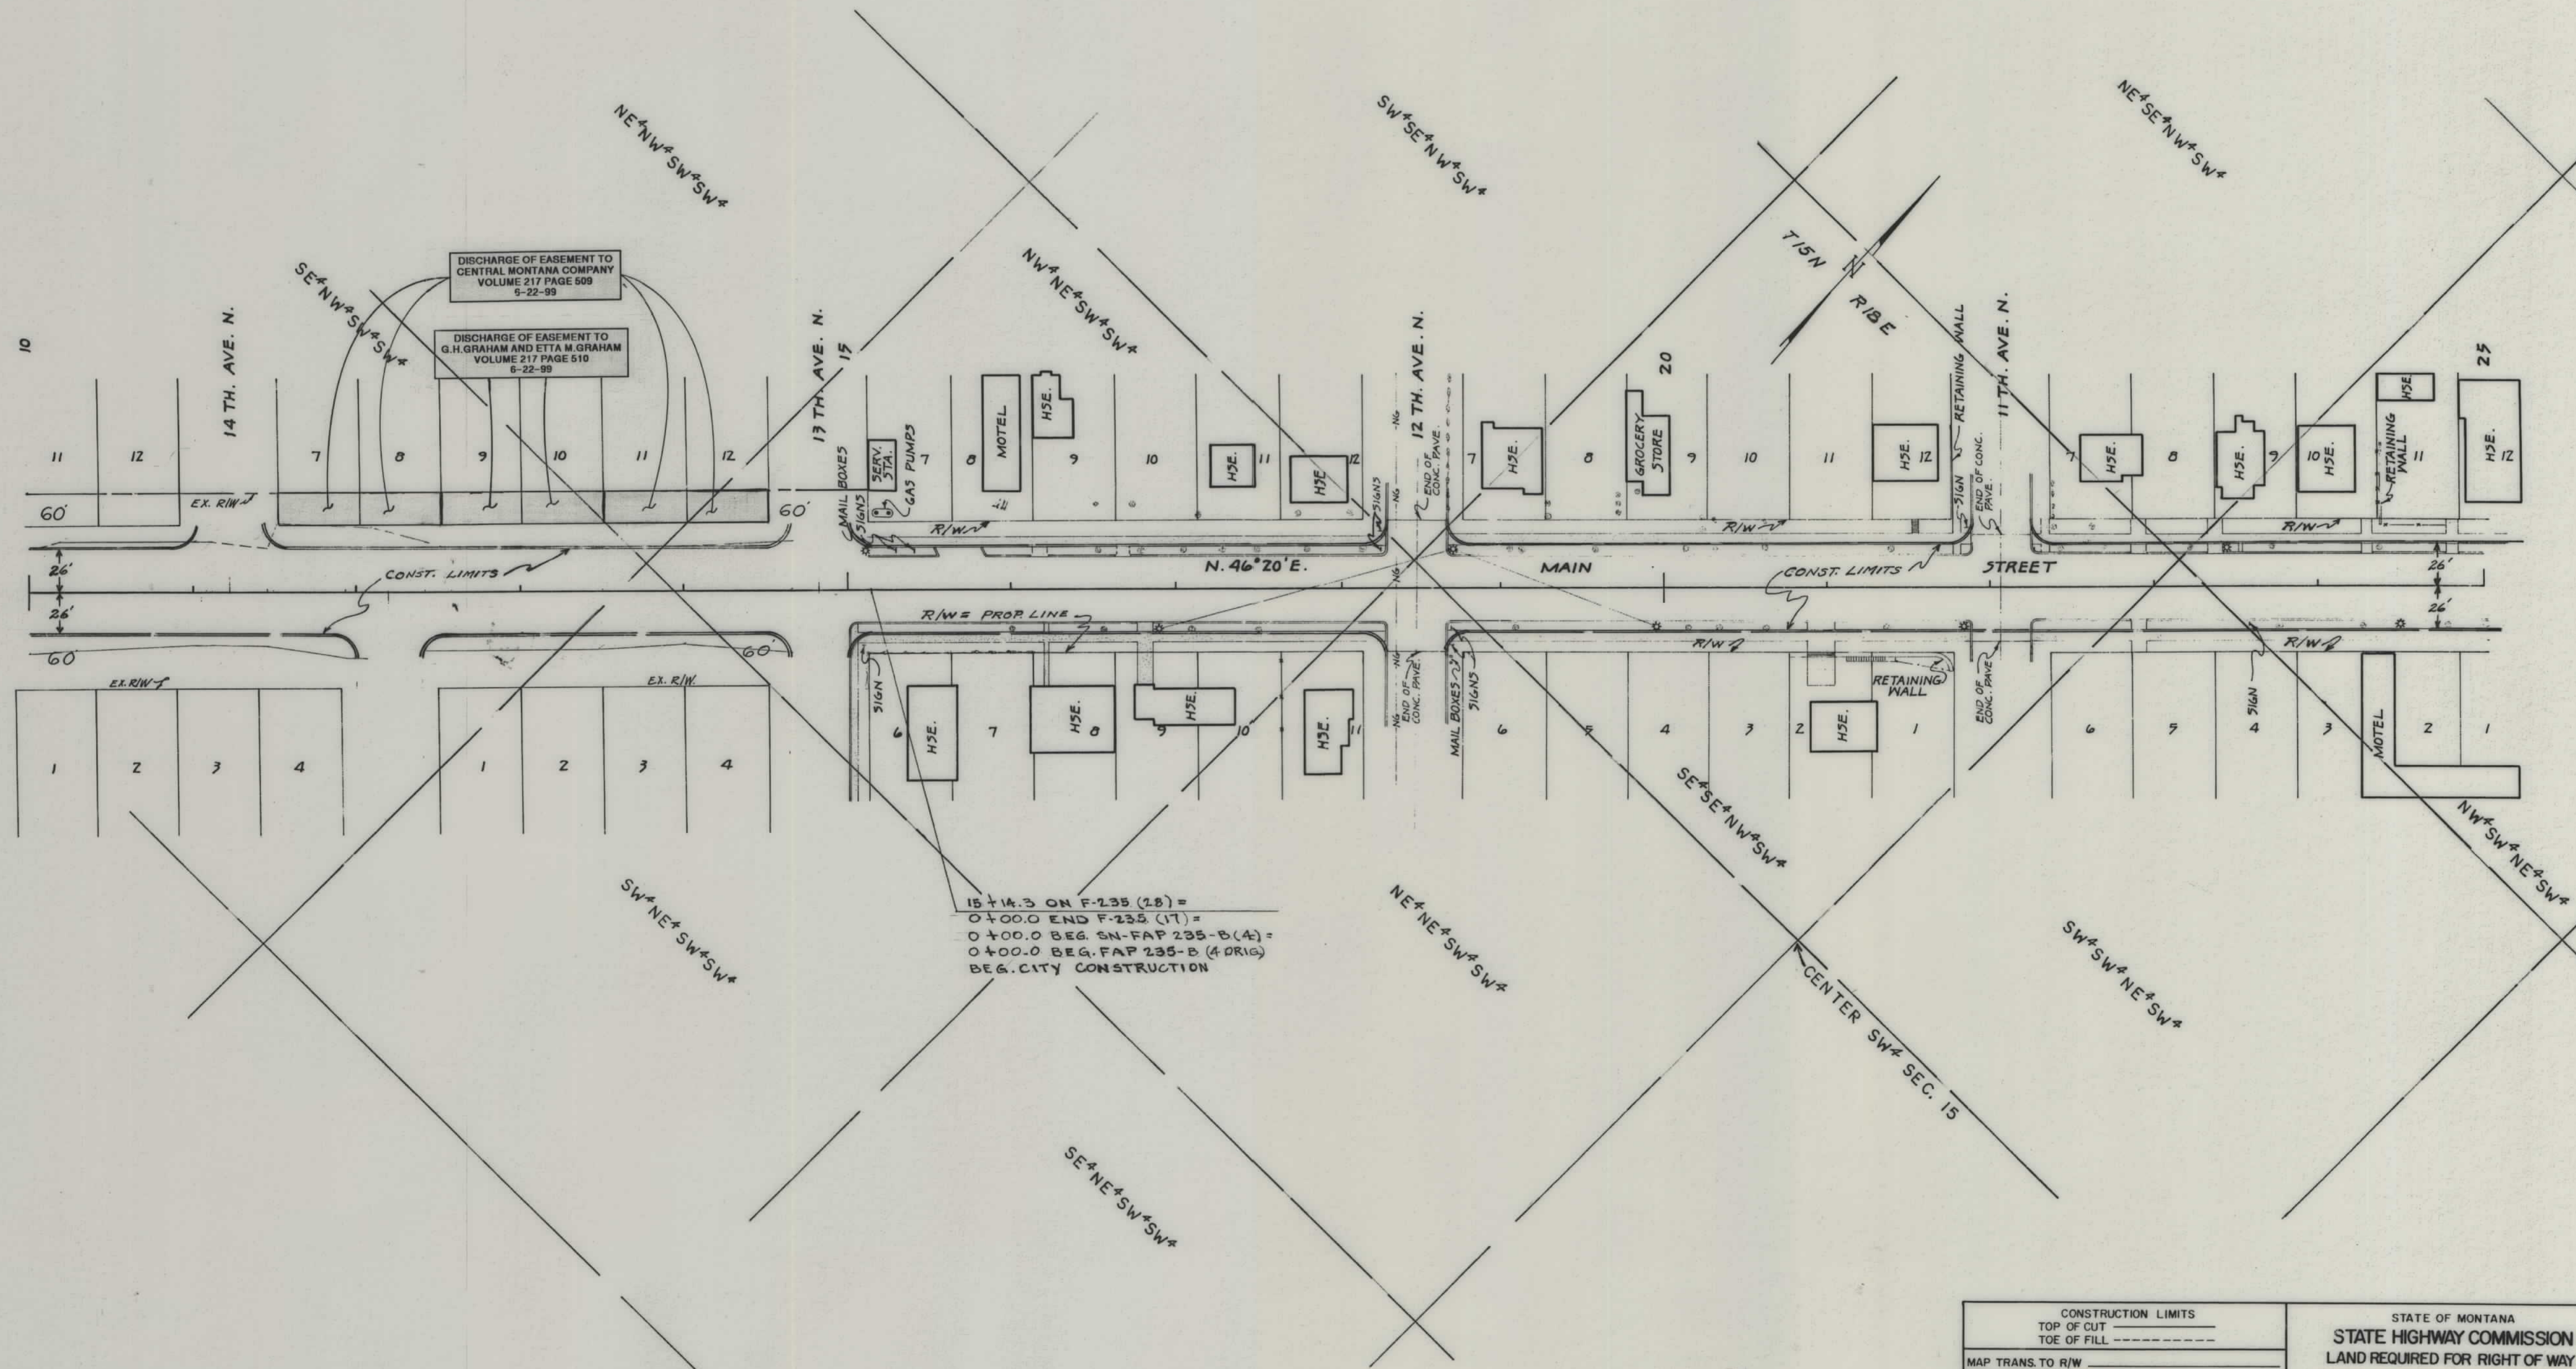


CONSTRUCTION LIMITS		STATE OF MONTANA	
TOP OF CUT	-----	STATE HIGHWAY COMMISSION	
TOE OF FILL	-----		
MAP TRANS. TO R/W	-----	LAND REQUIRED FOR RIGHT OF WAY	
MAP REVISED	-----		
B.P.R. APPROVAL	10/9/61	FERGUS COUNTY	
		SCALE 1" = 50' MAP COMPLETED	

FED. ROAD DIST. NO.	STATE	FED. AID PROJECT NUMBERS		STATE NO.	SHEET NO.	TOTAL SHEETS
		CONST. NO.	R/W NO.			
8	MONT.	U-235 (32)	F-235 (28)		3	5

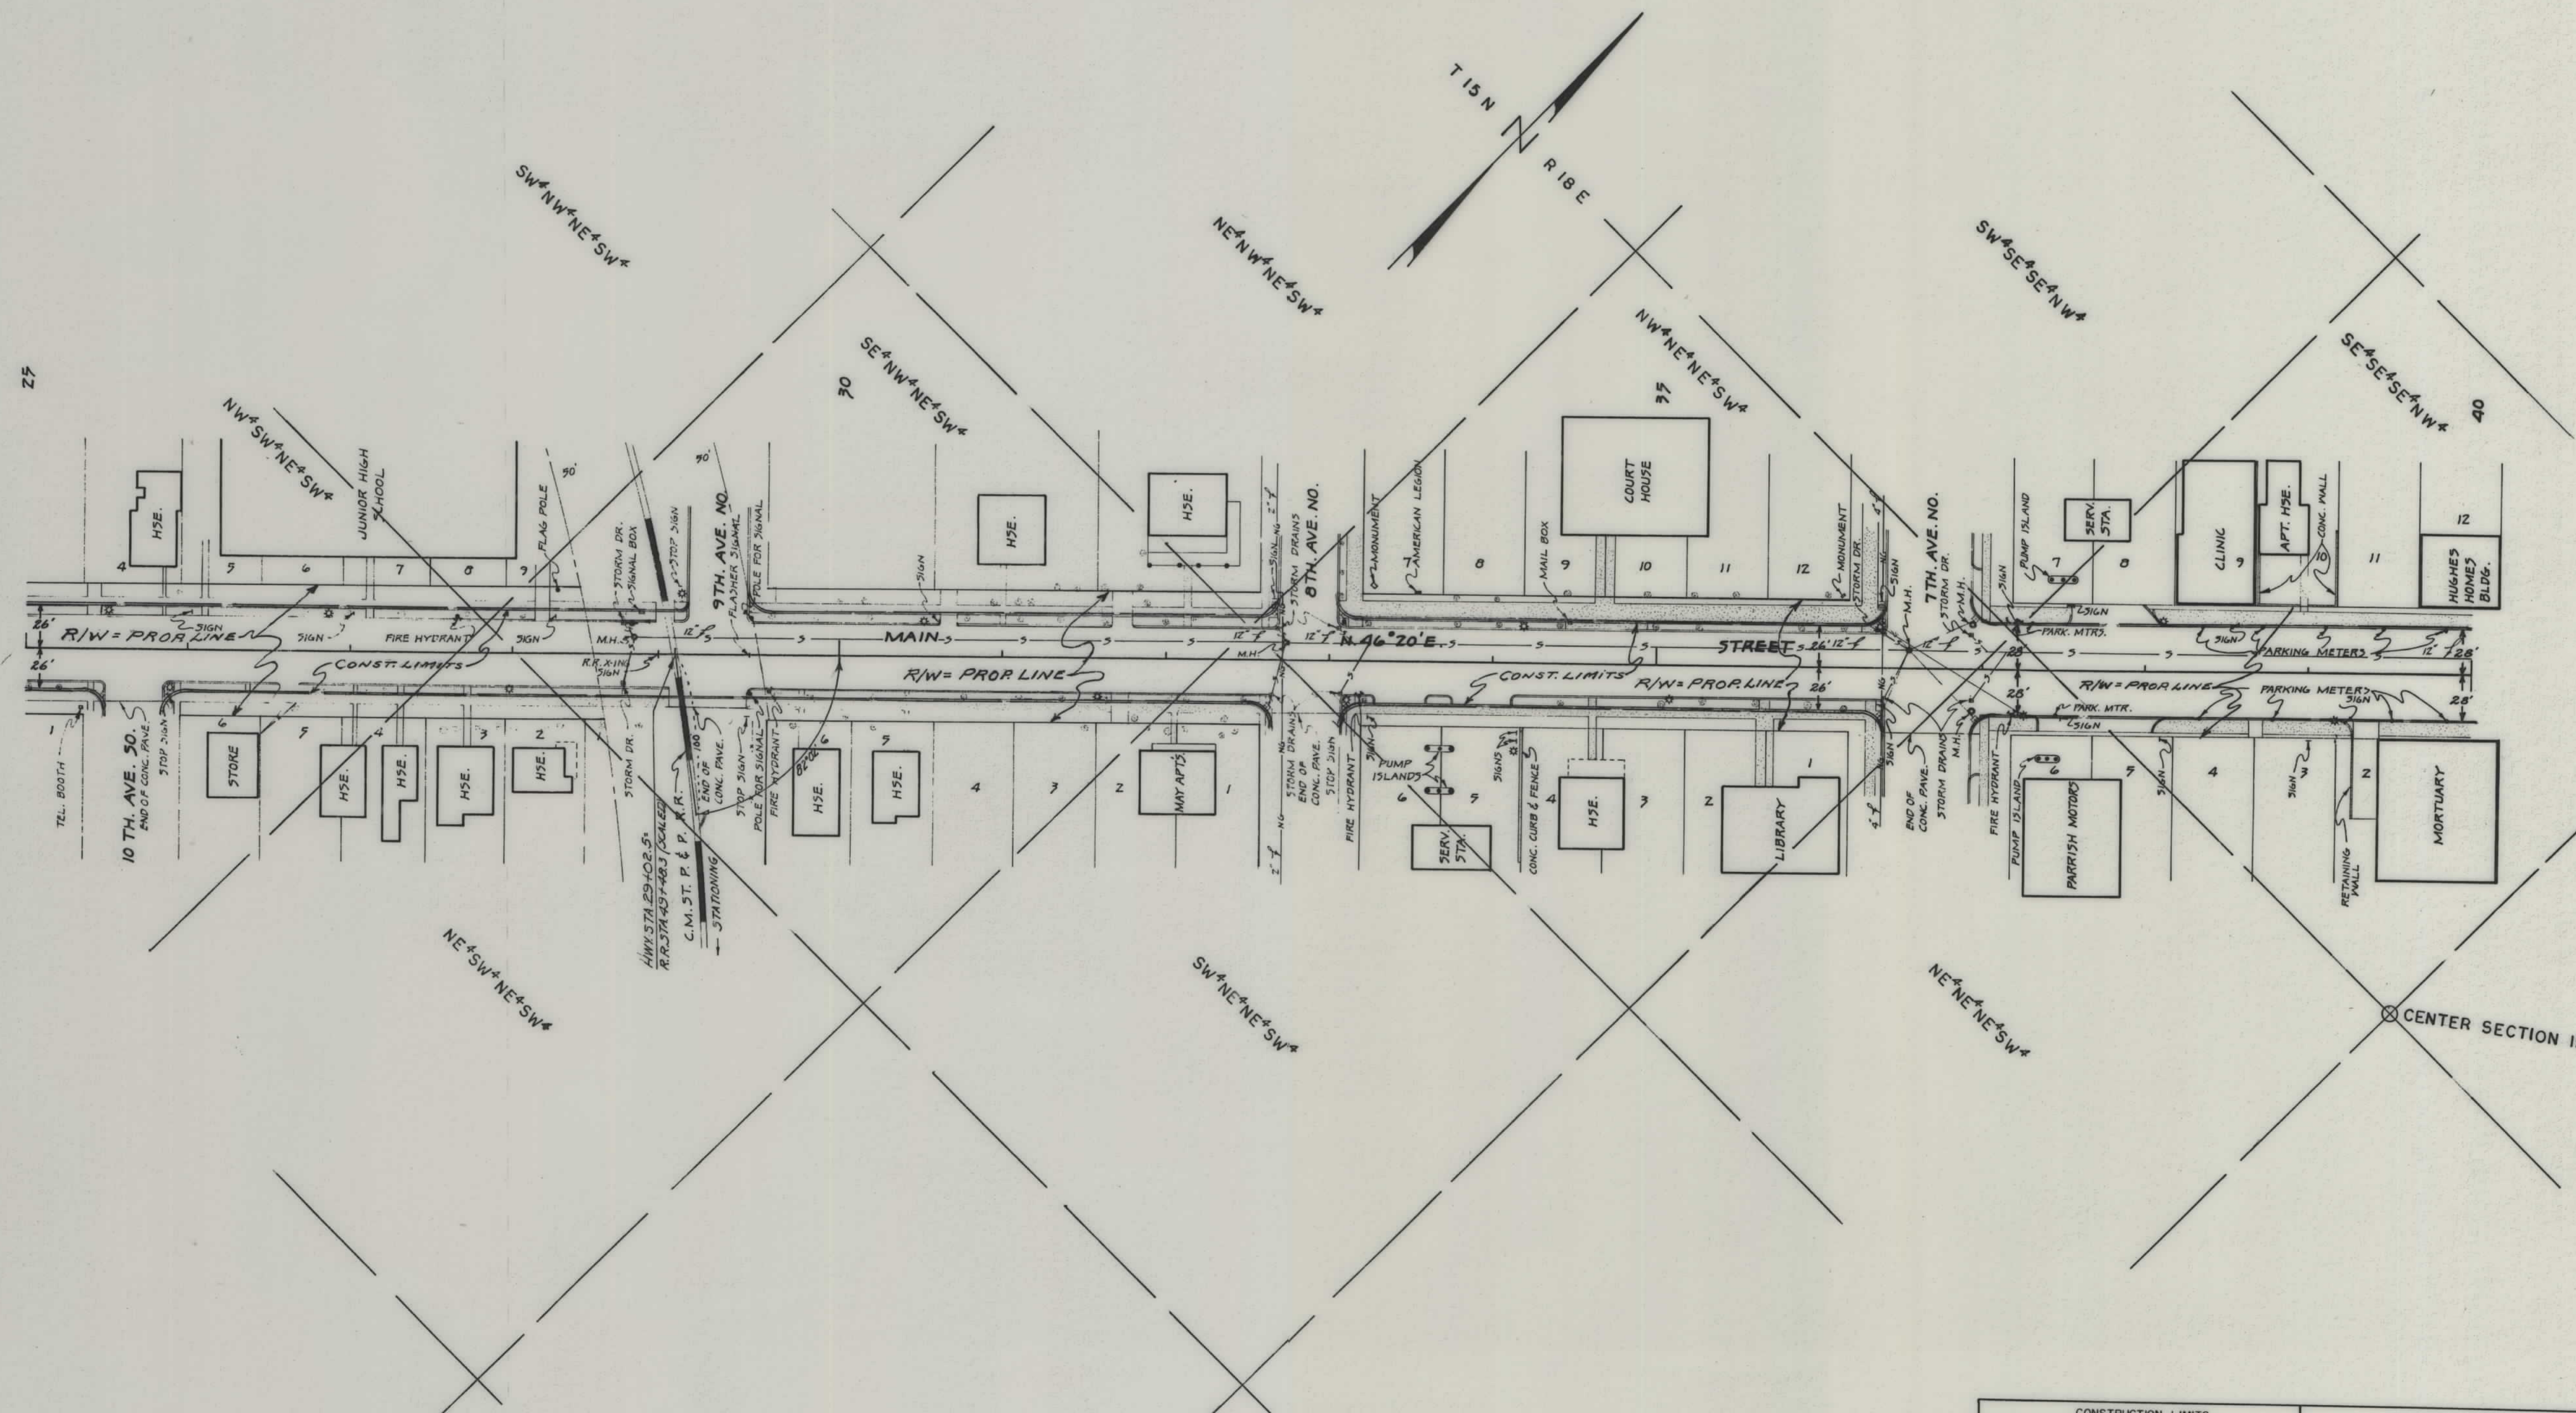


CONSTRUCTION LIMITS TOP OF CUT _____ TOE OF FILL _____		STATE OF MONTANA STATE HIGHWAY COMMISSION LAND REQUIRED FOR RIGHT OF WAY FERGUS COUNTY SCALE 1"=50' MAP COMPLETED _____
MAP TRANS TO R/W _____		
MAP REVISED _____		
B.P.R. APPROVAL 10/9/41		

FED. ROAD DIST. NO.	STATE	FED. AID PROJECT NUMBERS		STATE NO.	SHEET NO.	TOTAL SHEETS
		CONST. NO.	R/W NO.			
8	MONT.	U-235 (32)	F-235 (28)		4	5

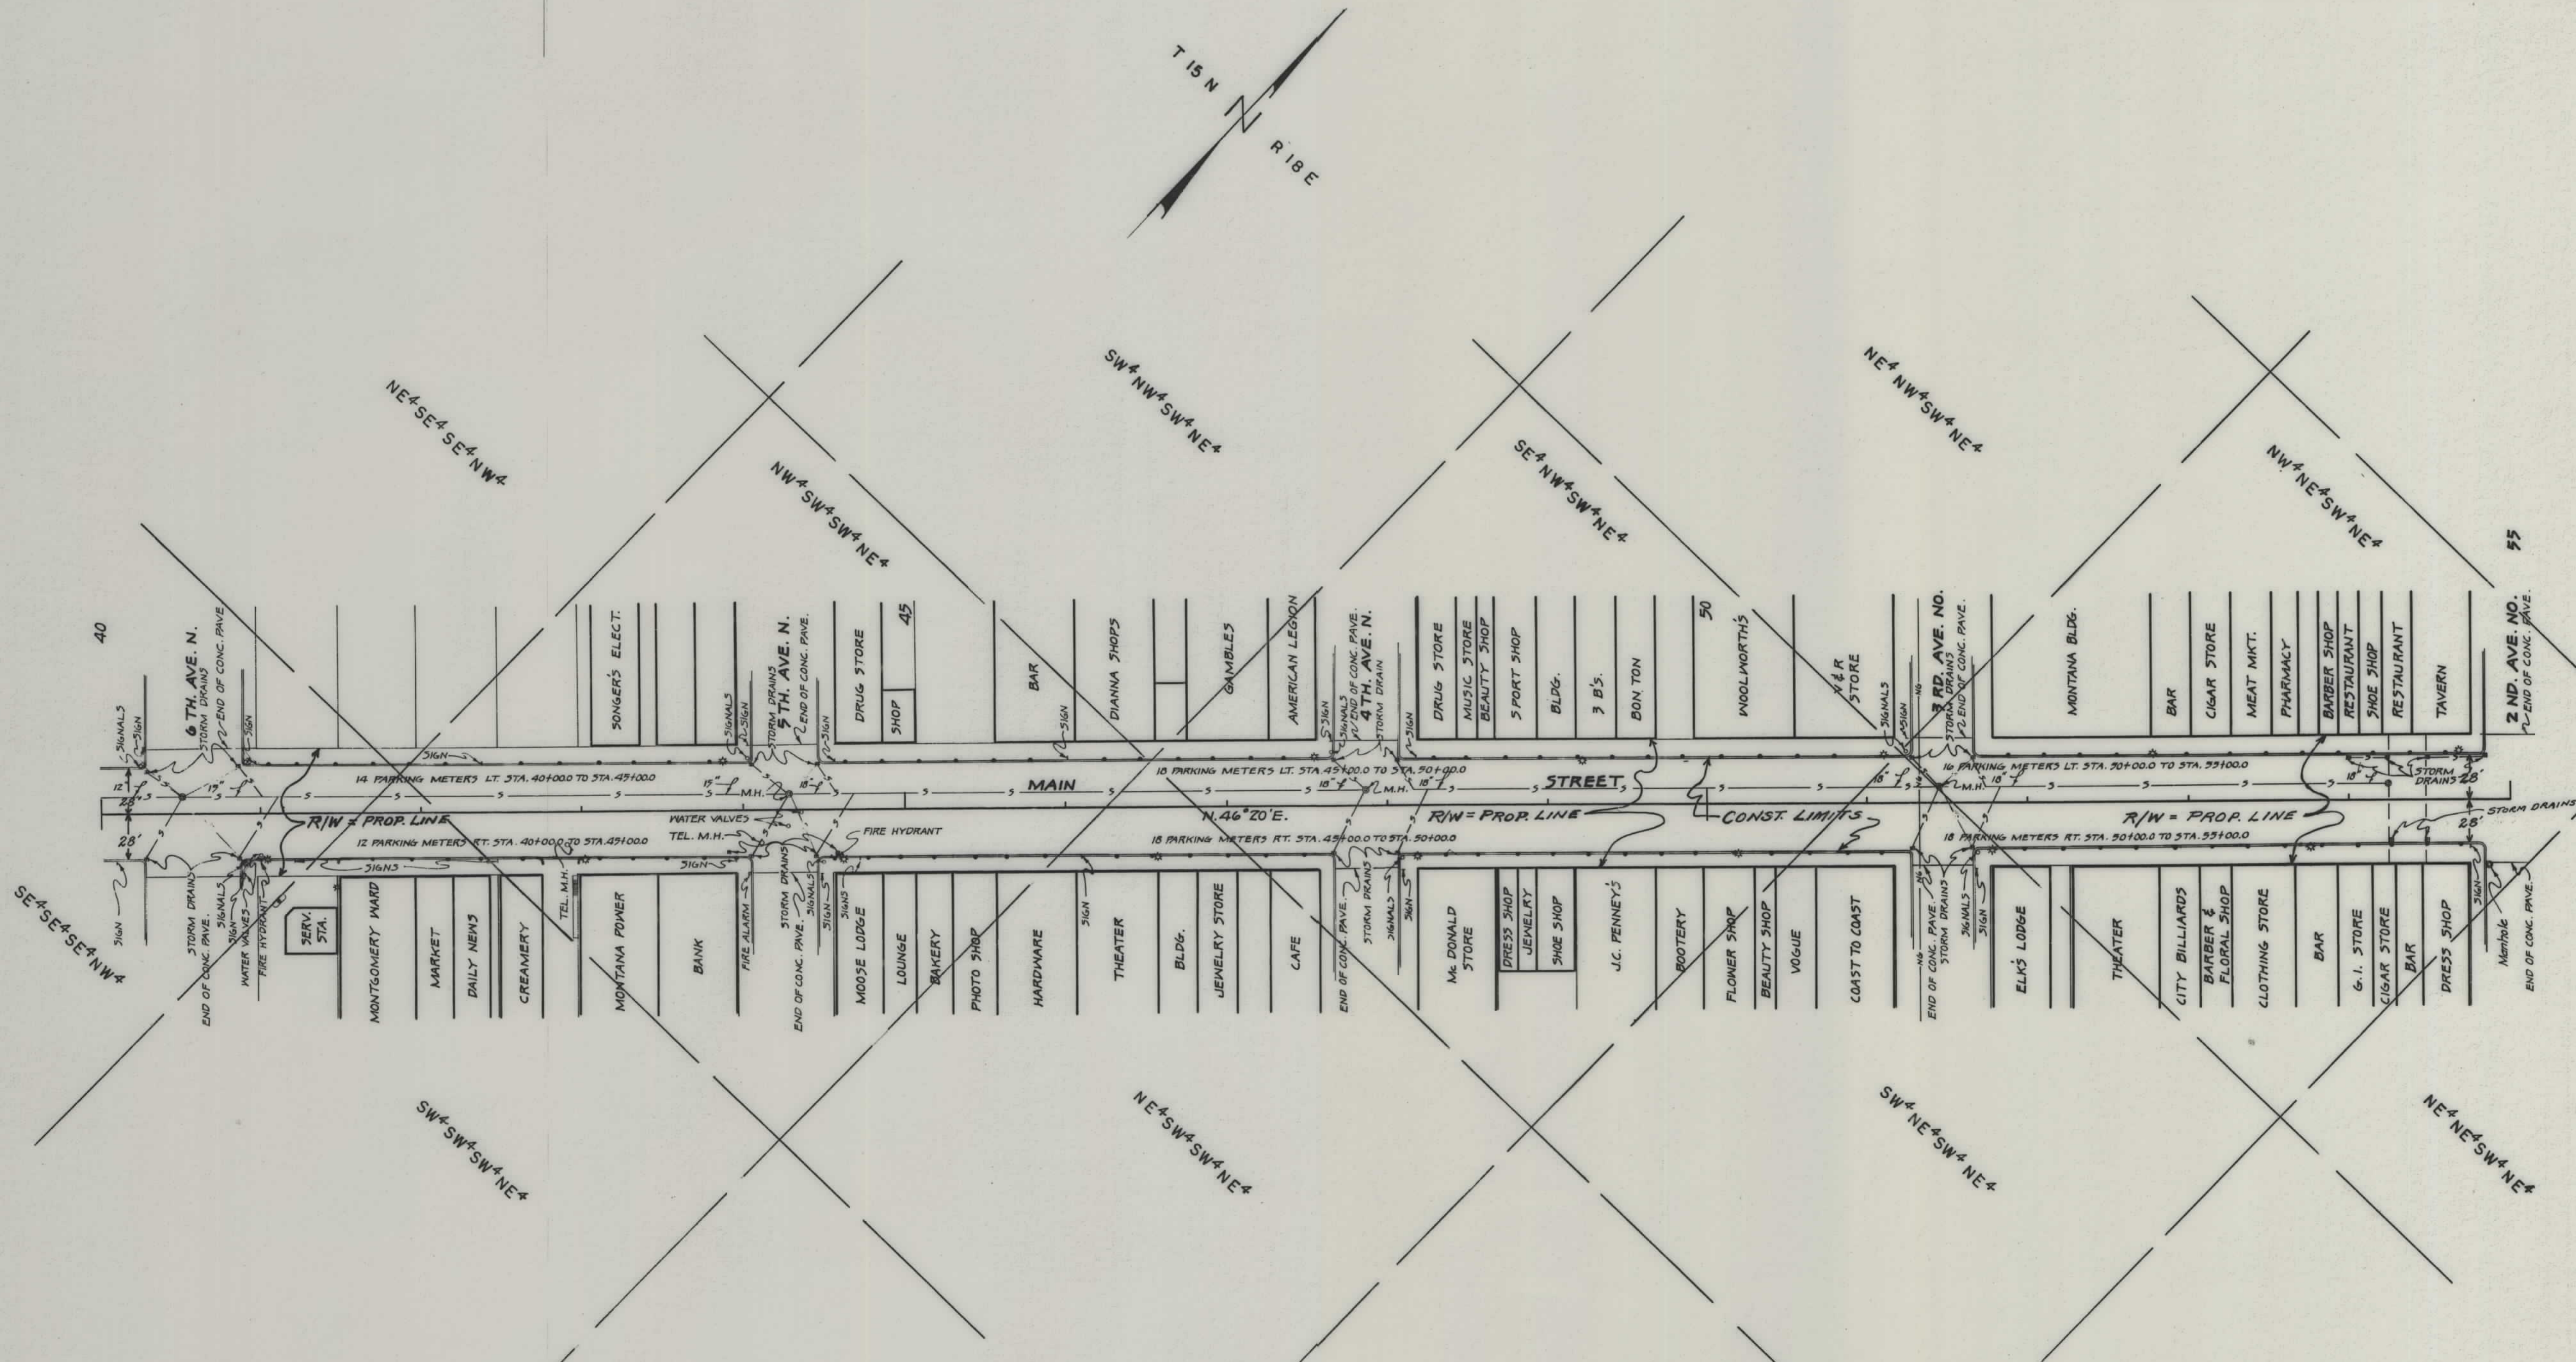

CONSTRUCTION LIMITS TOP OF CUT TOE OF FILL		STATE OF MONTANA STATE HIGHWAY COMMISSION LAND REQUIRED FOR RIGHT OF WAY FERGUS COUNTY SCALE 1"=50' MAP COMPLETED	
MAP TRANS. TO R/W			
MAP REVISED			
B.P.R. APPROVAL	10/9/61		

FED. ROAD DIST. NO.	STATE	FED. AID PROJECT NUMBERS		STATE NO.	SHEET NO.	TOTAL SHEETS
		CONST. NO.	R/W NO.			
8	MONT.	U-235(32)	F-235(28)		5	5

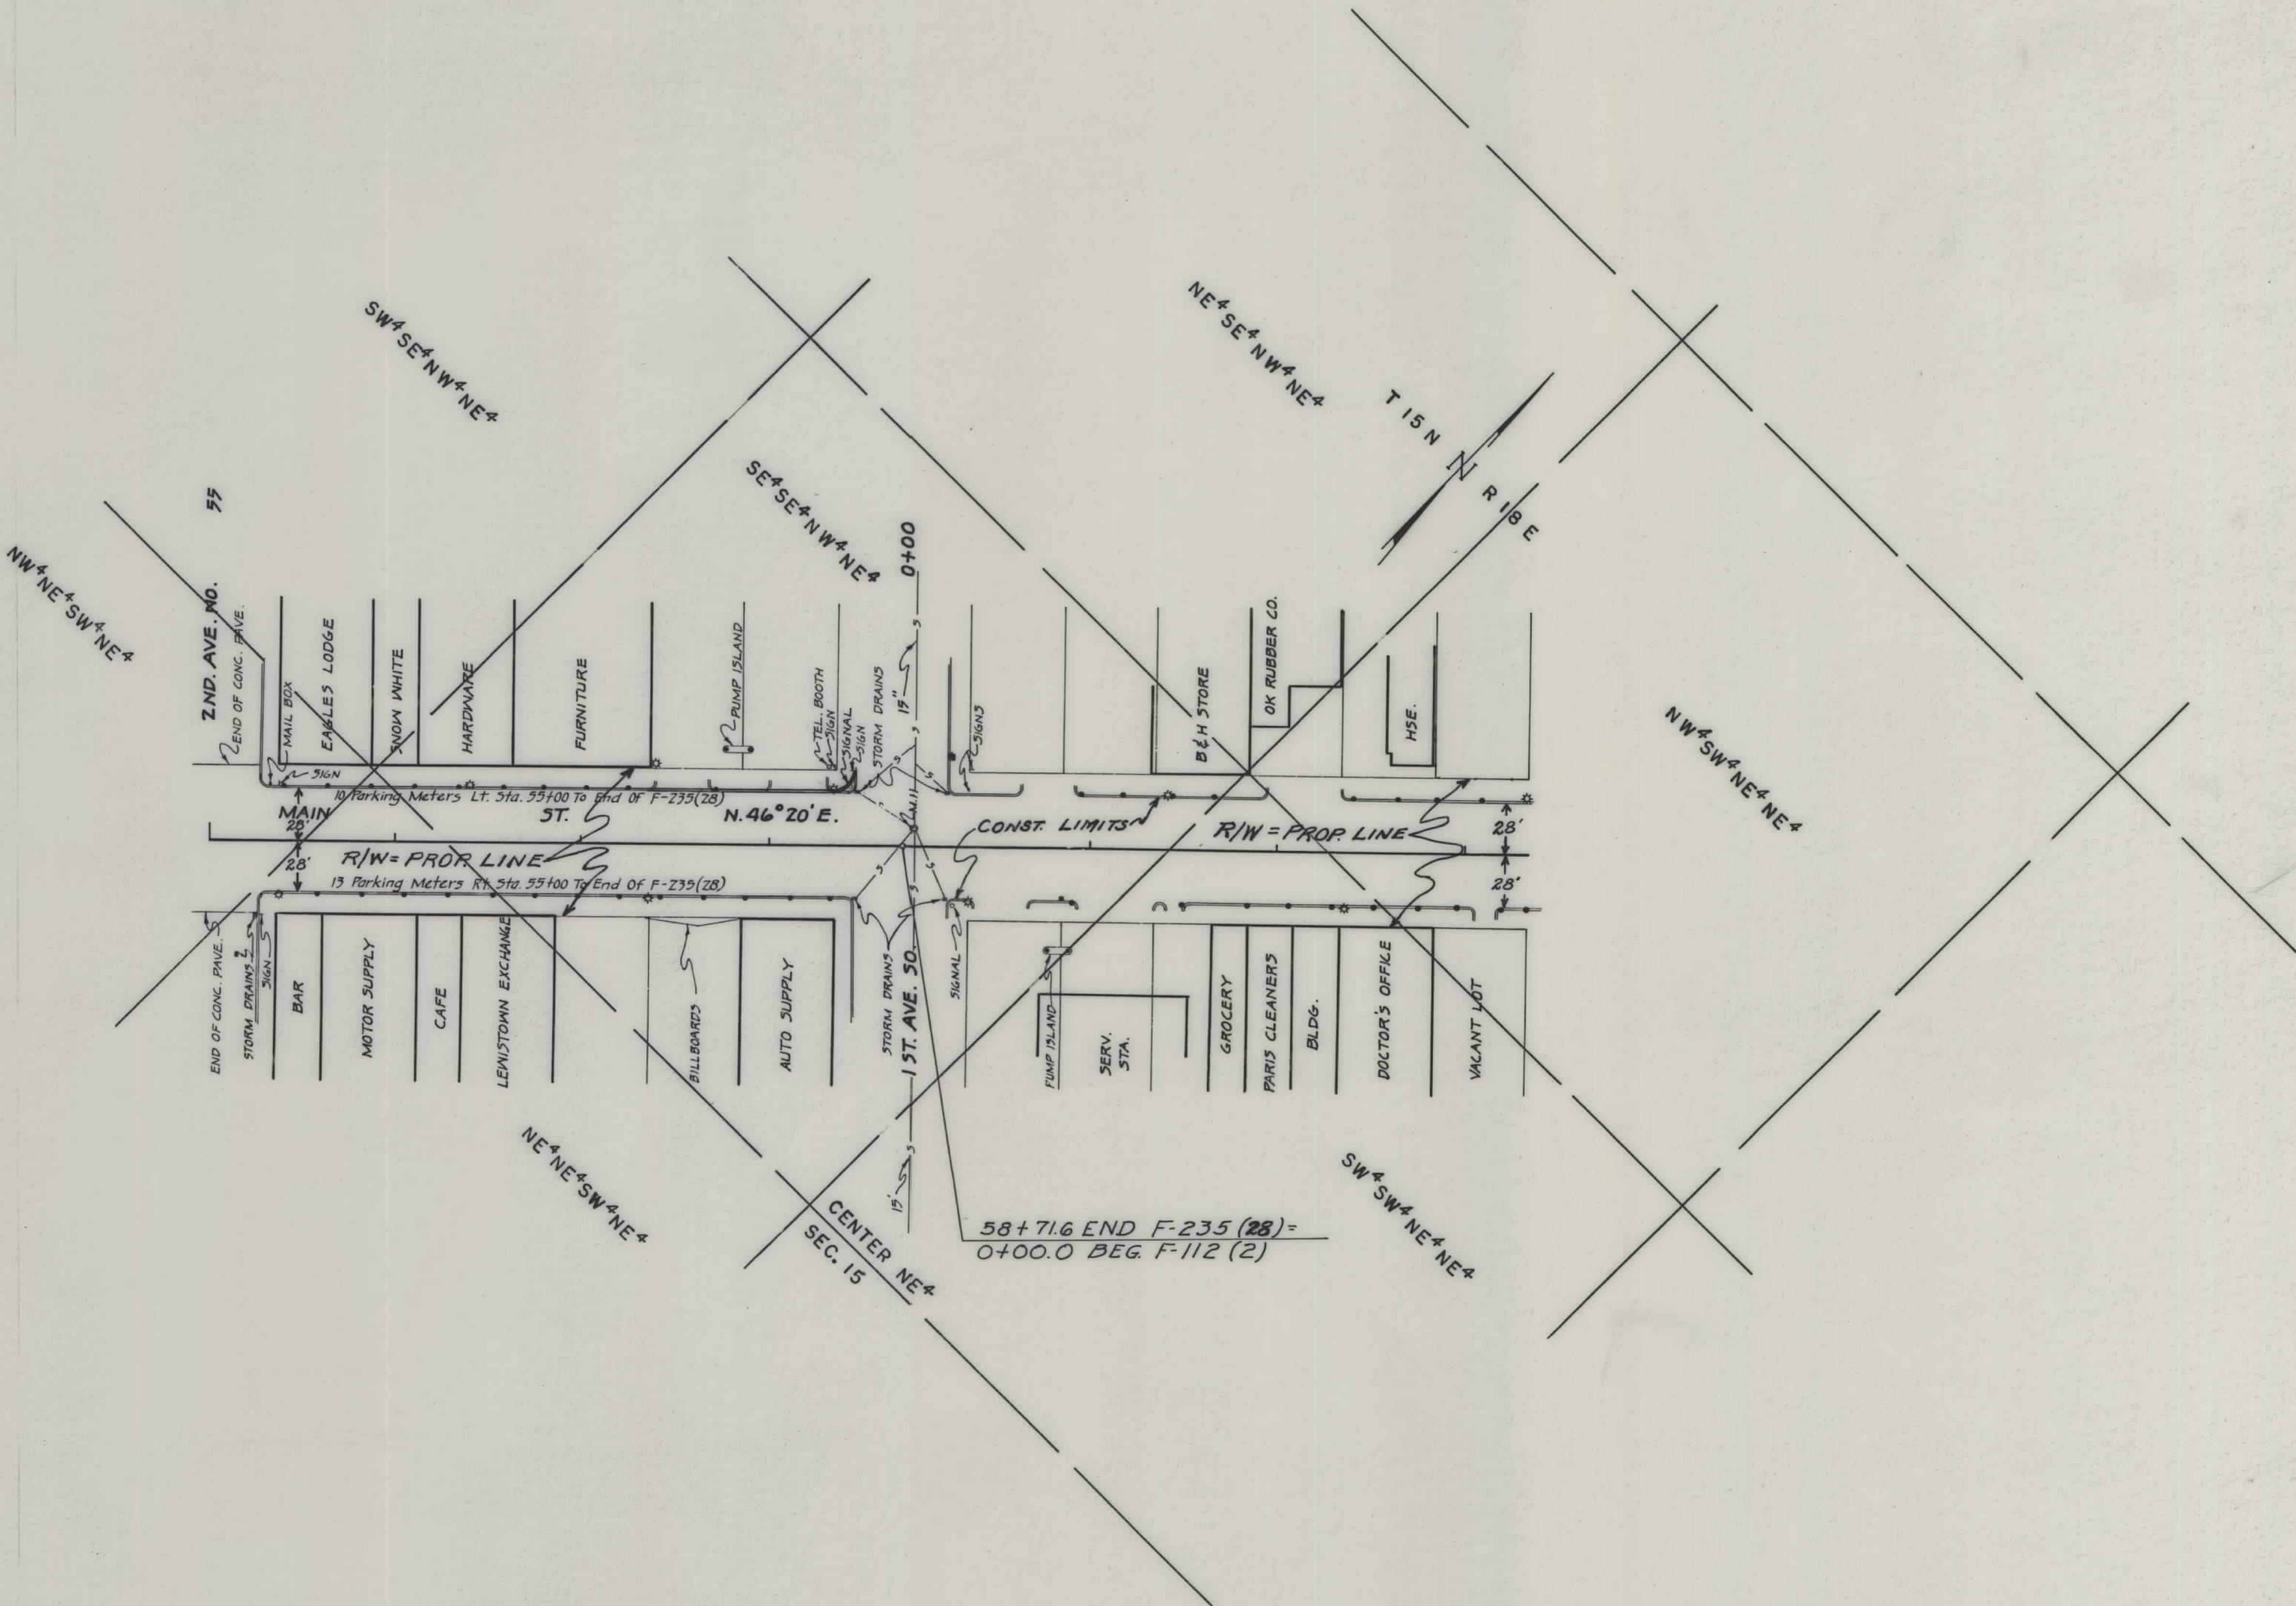

CONSTRUCTION LIMITS		STATE OF MONTANA	
TOP OF CUT		STATE HIGHWAY COMMISSION	
TOE OF FILL		LAND REQUIRED FOR RIGHT OF WAY	
MAP TRANS. TO R/W		FERGUS COUNTY	
MAP REVISED		SCALE 1"=50' MAP COMPLETED	
B.P.R. APPROVAL 10/19/61			