


PLANS

NOT


TO

SCALE

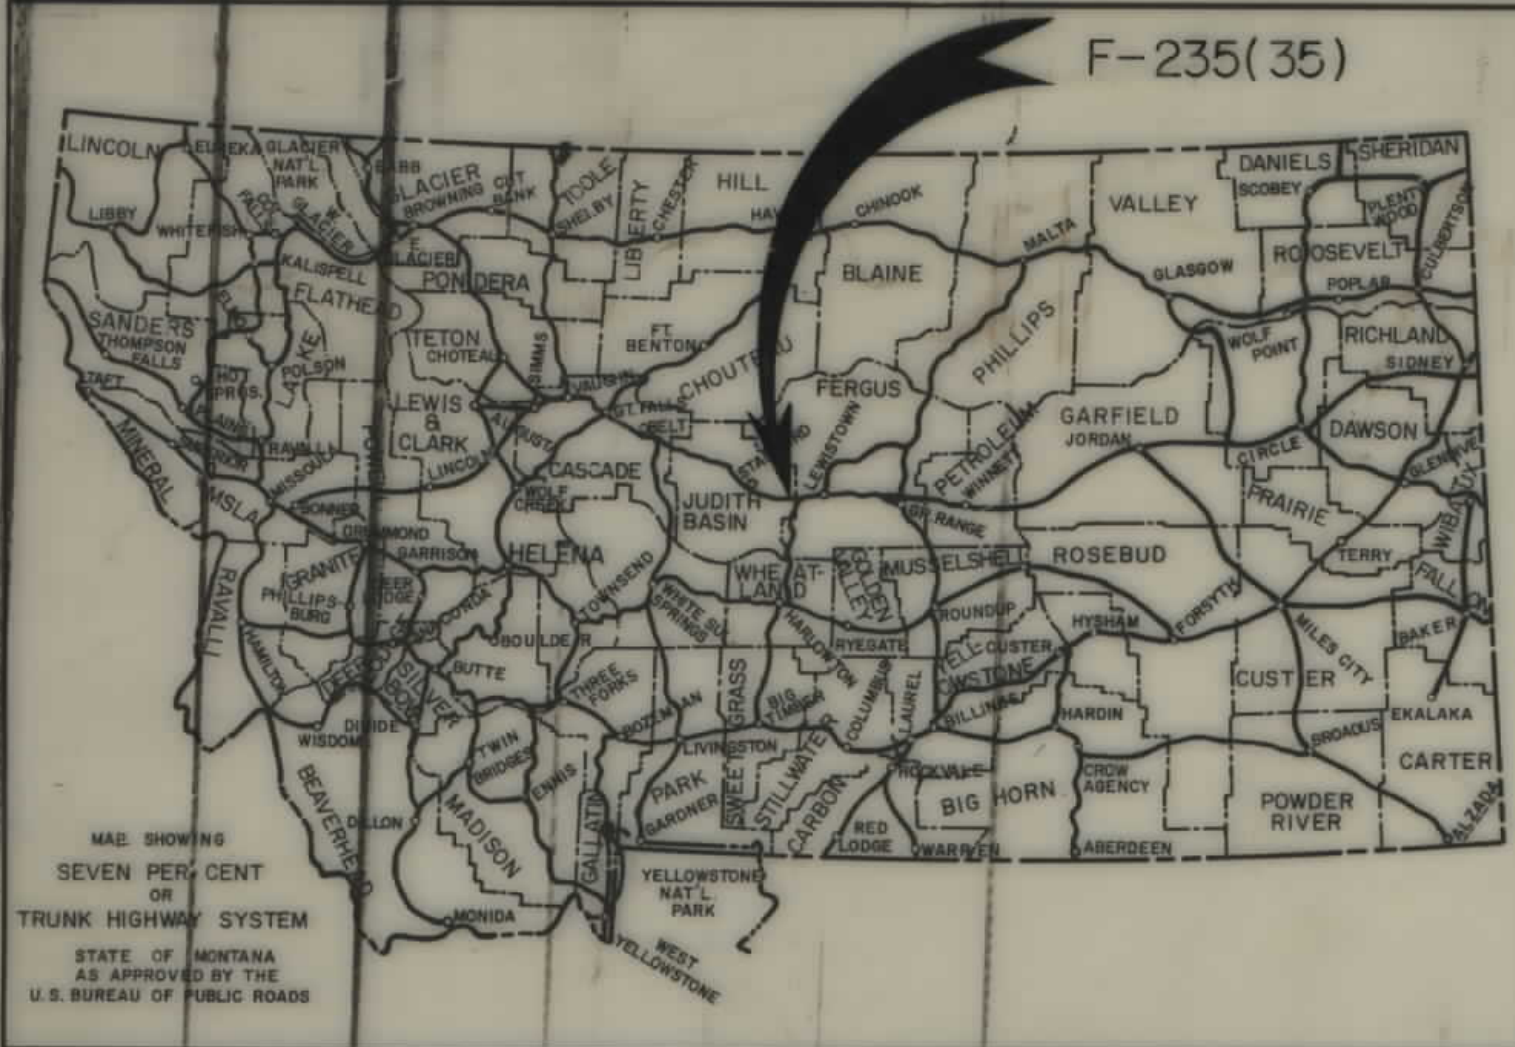

CONVENTIONAL SIGNS	
RIGHT OF WAY LINE	---
CENTERLINE (C) OR PROJECTED LINE	---
STK'D. CENTERLINE	---
PARCEL NUMBER	②
OWNERSHIP BOUNDARY	---
R/W USE EXISTING R/W LT. OR RT.	---
PRESENT TRAVELED WAY (R/W)	---
R/W LINE FENCED	---
RAILROAD R/W	---
CONSTRUCTION LIMITS	CUT --- FILL ---
FENCE LINE	---
CONTROL OF ACCESS WITH FENCE	---
CONTROL OF ACCESS WITHOUT FENCE	---
GATE IN FENCE	---
CATTLE GUARD=24'	---
STATE & NATIONAL BORDER LINES	---
CITY OR TOWN LIMITS LINE	---
COUNTY LINE	---
RESERVATION LINE	---
TOWNSHIP & SECTION LINE	---
1/2 SECTION LINE	---
1/4 SECTION LINE	---
SECTION CORNER	FOUND UNFOUND
1/4 SECTION COR.	---
1/6 SECTION COR.	---
CENTER OF SECTION	---
TELEPHONE OR TELEGRAPH POLES IN PLACE	---
POWER POLES IN PLACE	---
TEL. OR TEL. OR POWER POLES TO BE MOVED	---
NEW PIPES	---
OLD PIPES IN PLACE	---
OUTLET DITCH	---
INLET DITCH	---
DITCHES	---
CHANNEL CHANGES	CH. CH. ---
BRIDGE	---
RAILROADS	---

STA. 183+51.9 END F-235 (20) ±
STA. 187+27.5 BEG. F-235 (35) R/W

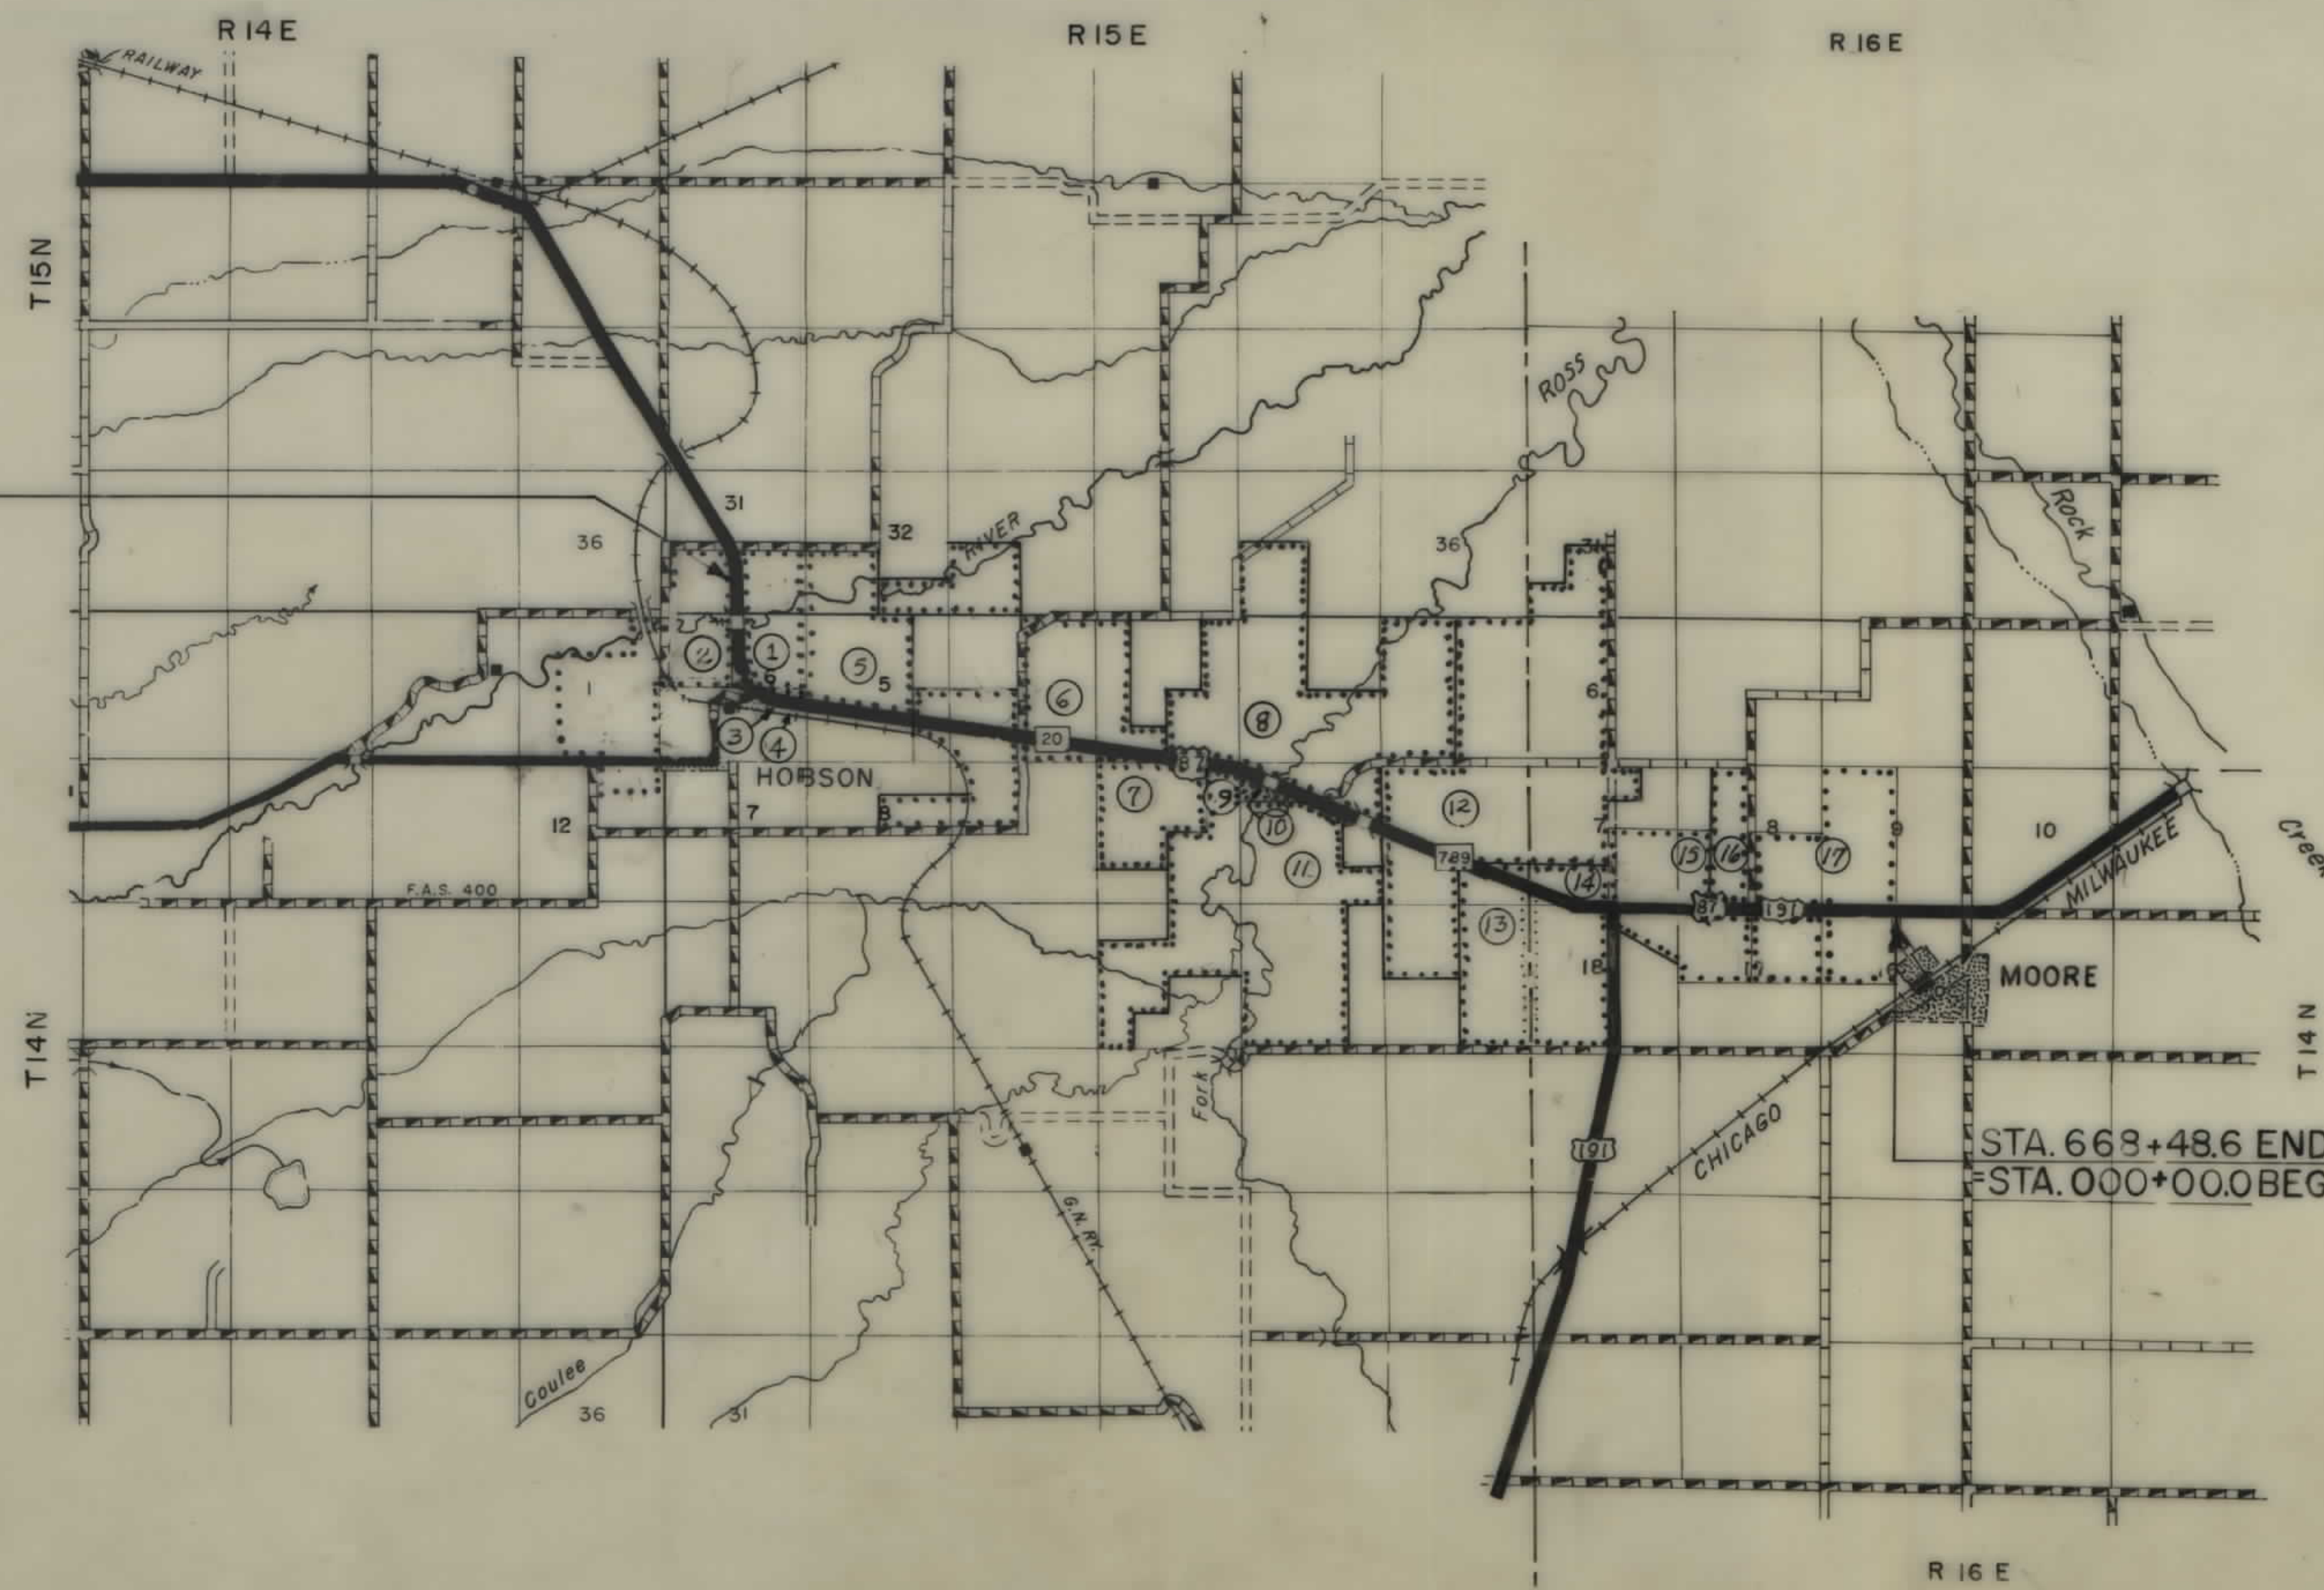

STA. 668+48.6 END F-235(35)R/W
STA. 000+00.0 BEG. F-235(17)

STATE OF MONTANA

STATE HIGHWAY COMMISSION

RIGHT OF WAY PLAN OF

FEDERAL AID PROJECT NO. F-235(35)R/W
F-235()CONST.

HOBSON-MOORE

9.049 MILES

FED. ROAD DIST. NO.	STATE OF	FED. AID PROJECT NUMBERS	STATE NO.	SHEET NO.	TOTAL SHEETS
8	MONTANA	CONST. NO. R/W NO.	1235-35	1	11

HOBSON-MOORE

INDEX


PARCEL NO.	OWNERSHIPS	SHEET NO.
1	JAMES H. & JOYCE TURNER	2 & 3
2	GILKEY LIVESTOCK CO. INC.	2 & 3
3	JAMES & HARRIET TURNER	3
4	GREAT NORTHERN RAILROAD	3
5	PAUL I. & E. VIOLA BARRETT	3 & 4
6 & 6A	PAUL I. & E. VIOLA BARRETT	5 & 6
7	RAY & HAZEL LUDEMAN	6
8 & 8A	JAMIE & JEANETTE STEVENSON	6 & 7
9	WALTER O'BRIEN	6 & 7
10 & 10A	MILLER BROS. LAND & LIVESTOCK INC.	6 & 7
11	WALTER O'BRIEN	7
12	MARVIN MEISSER	7 & 8
13	RAYMOND WICHMAN	8 & 9
14	"	8 & 9
15	THEODORE JOHNSON	9 & 10
16	EARL & DOROTHY DAHLSTROM	10 & 11
17	JANE MARY BEHLING	10 & 11

STATE HIGHWAY COMMISSION OF MONTANA

APPROVED:

July 9 1969

Lewis M. Chittim
STATE HIGHWAY ENGINEER

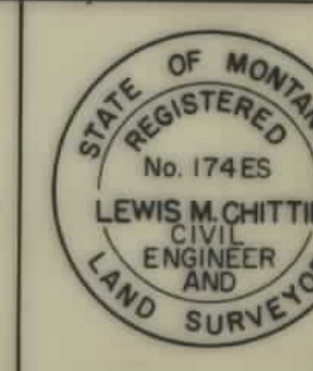

U.S. DEPARTMENT OF TRANSPORTATION
FEDERAL HIGHWAY ADMINISTRATION
BUREAU OF PUBLIC ROADS


APPROVED:

DIVISION ENGINEER

DATE


OWNERSHIPS									
PARCEL	NAME	ADDRESS	TOTAL AREA	GROSS R/W AREA	R.T.W. AREA	AREA TO BE ACQUIRED	REMAINDER		CONST. PERMIT AREA
							LEFT	RIGHT	
5	PAUL I. & E. VIOLA BARRETT	HOBSON, MONTANA		15.4 AC.	13.1 AC.	2.3 AC.			

FED. ROAD DIST. NO.	STATE OF MONTANA	FED. AID PROJECT NUMBERS		STATE NO.	SHEET NO.	TOTAL SHEETS
		CONST. NO.	R/W NO.			
8	MONTANA		F-235 (35)	1235-35	4	11

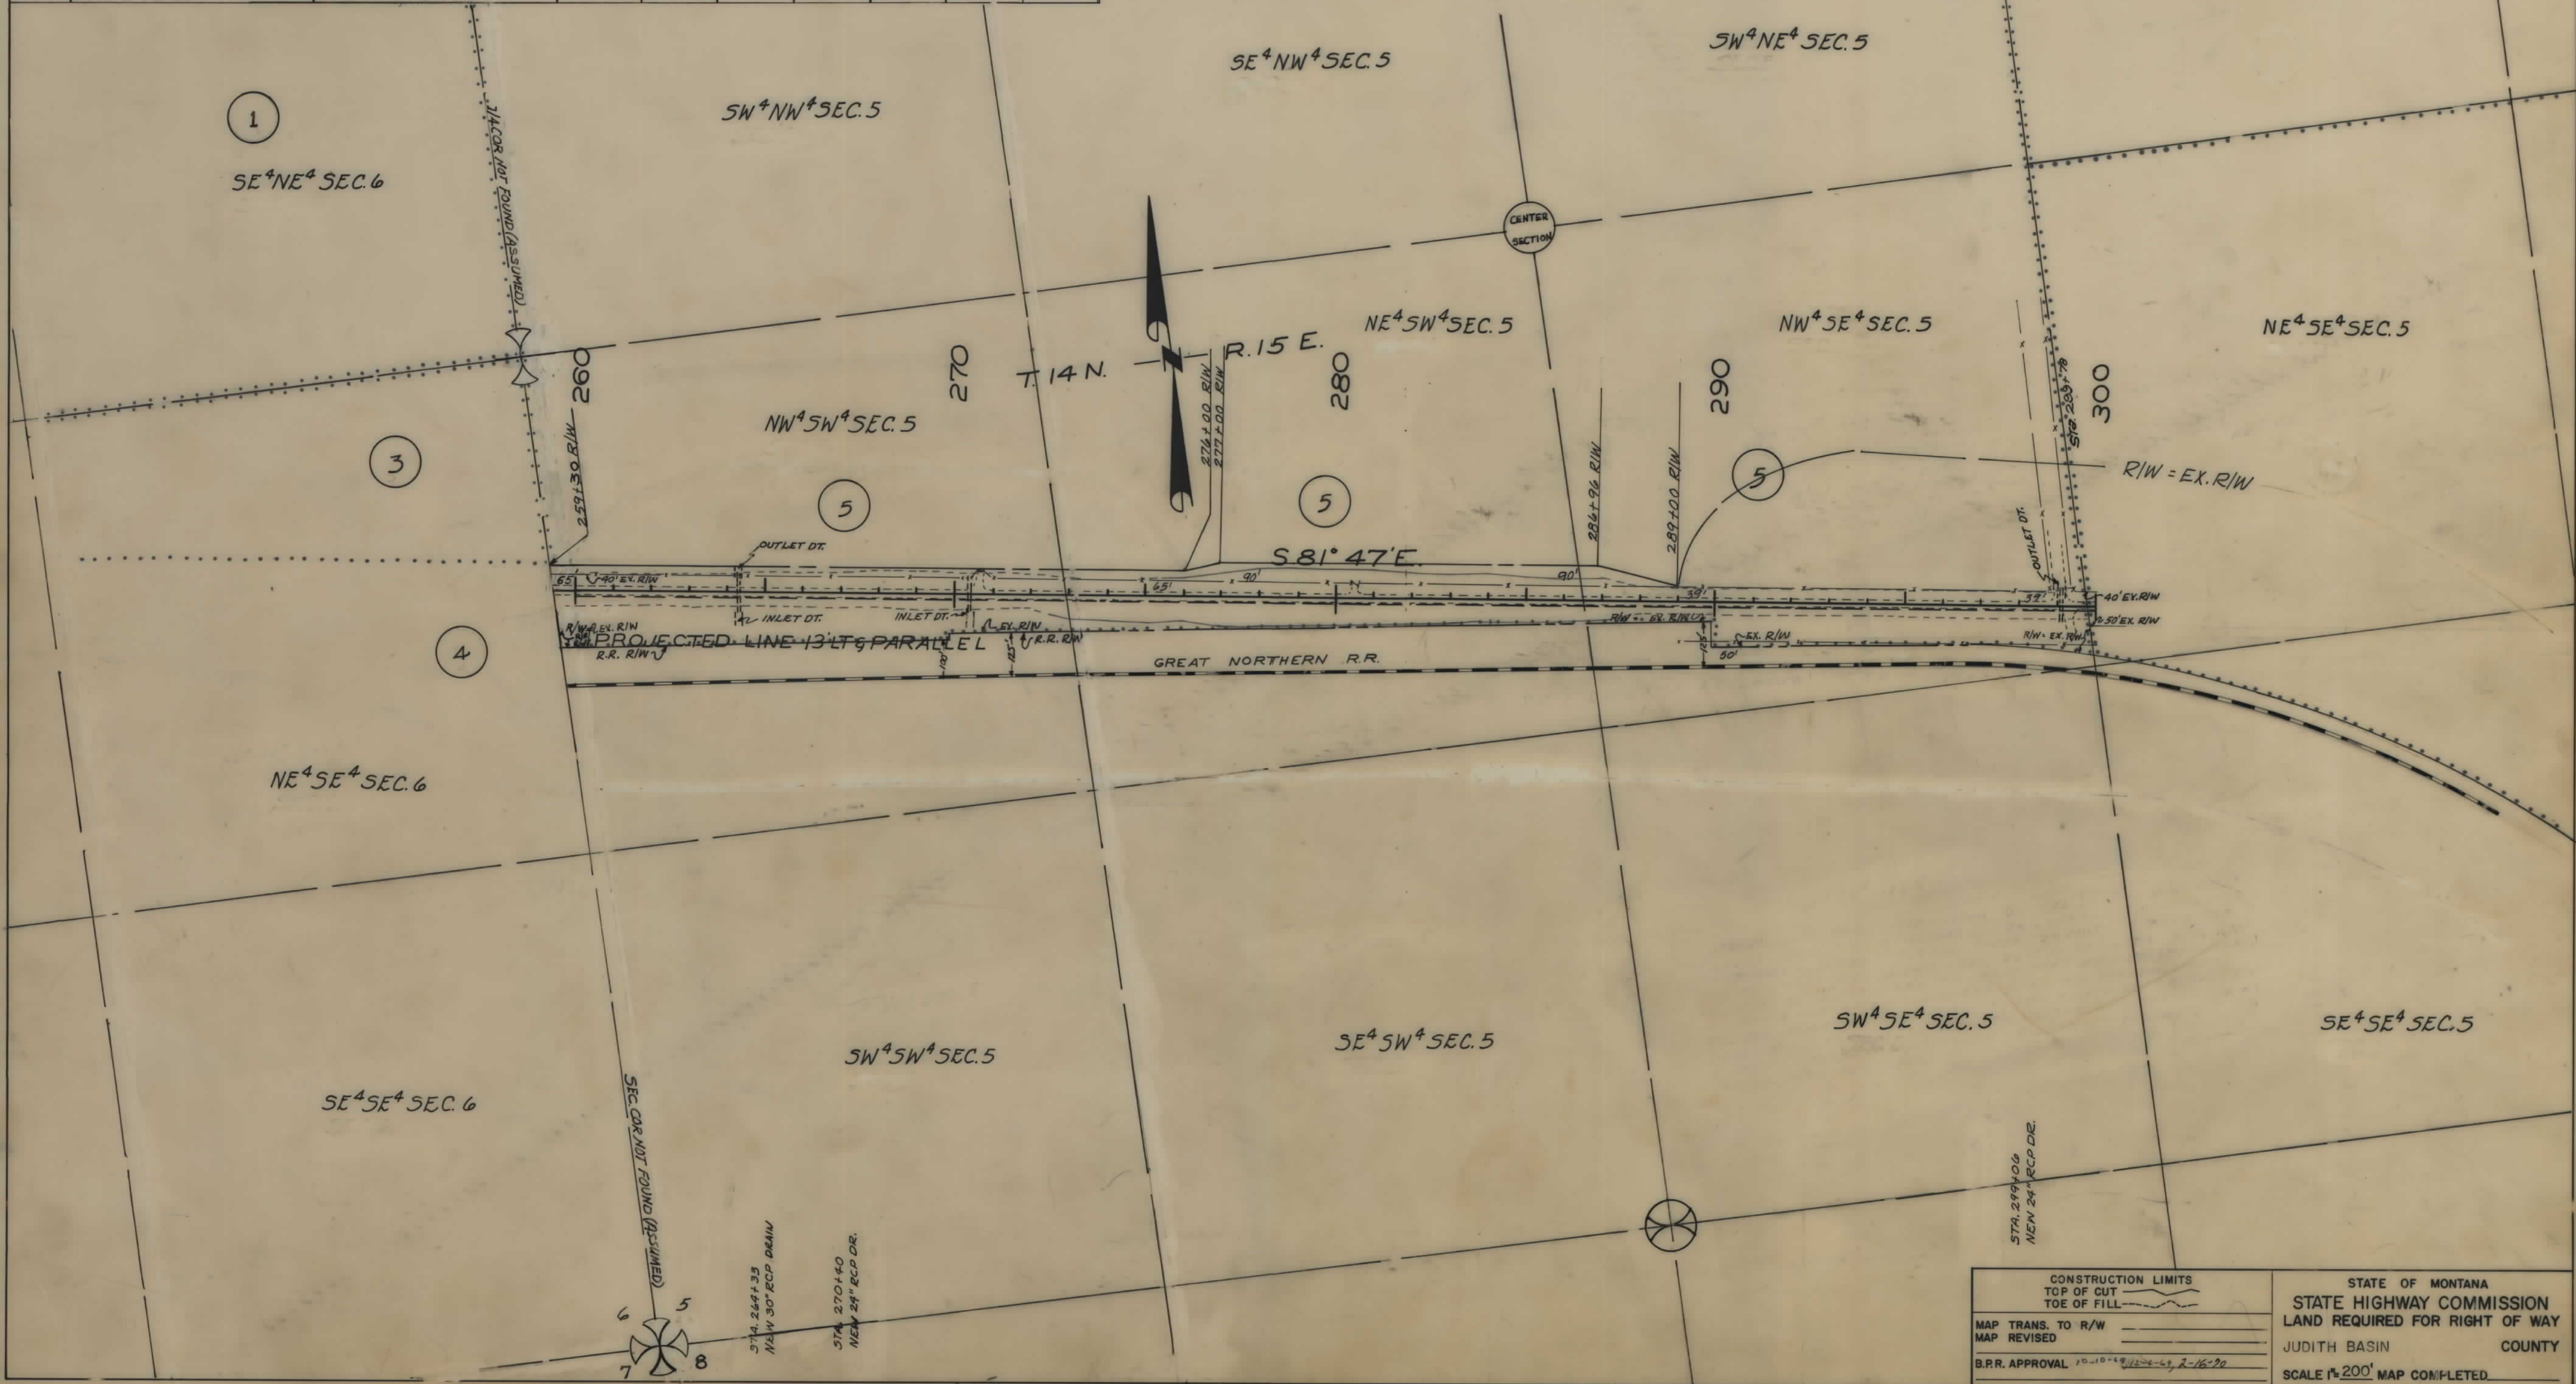

CONSTRUCTION LIMITS		STATE OF MONTANA	
TOP OF CUT	TOE OF FILL	STATE HIGHWAY COMMISSION	
MAP TRANS. TO R/W		LAND REQUIRED FOR RIGHT OF WAY	
MAP REVISED		JUDITH BASIN COUNTY	
B.P.R. APPROVAL 10-10-69 11-2-69 2-16-70		SCALE 1"=200' MAP COMPLETED	

FED. ROAD DIST. NO.	STATE OF	FED. AID PROJECT NUMBERS		STATE	SHEET	TOTAL
		CONST NO.	R/W NO.	NO.	NO.	SHEETS
8	MONTANA		F-235 (35)	I235-35	7	11

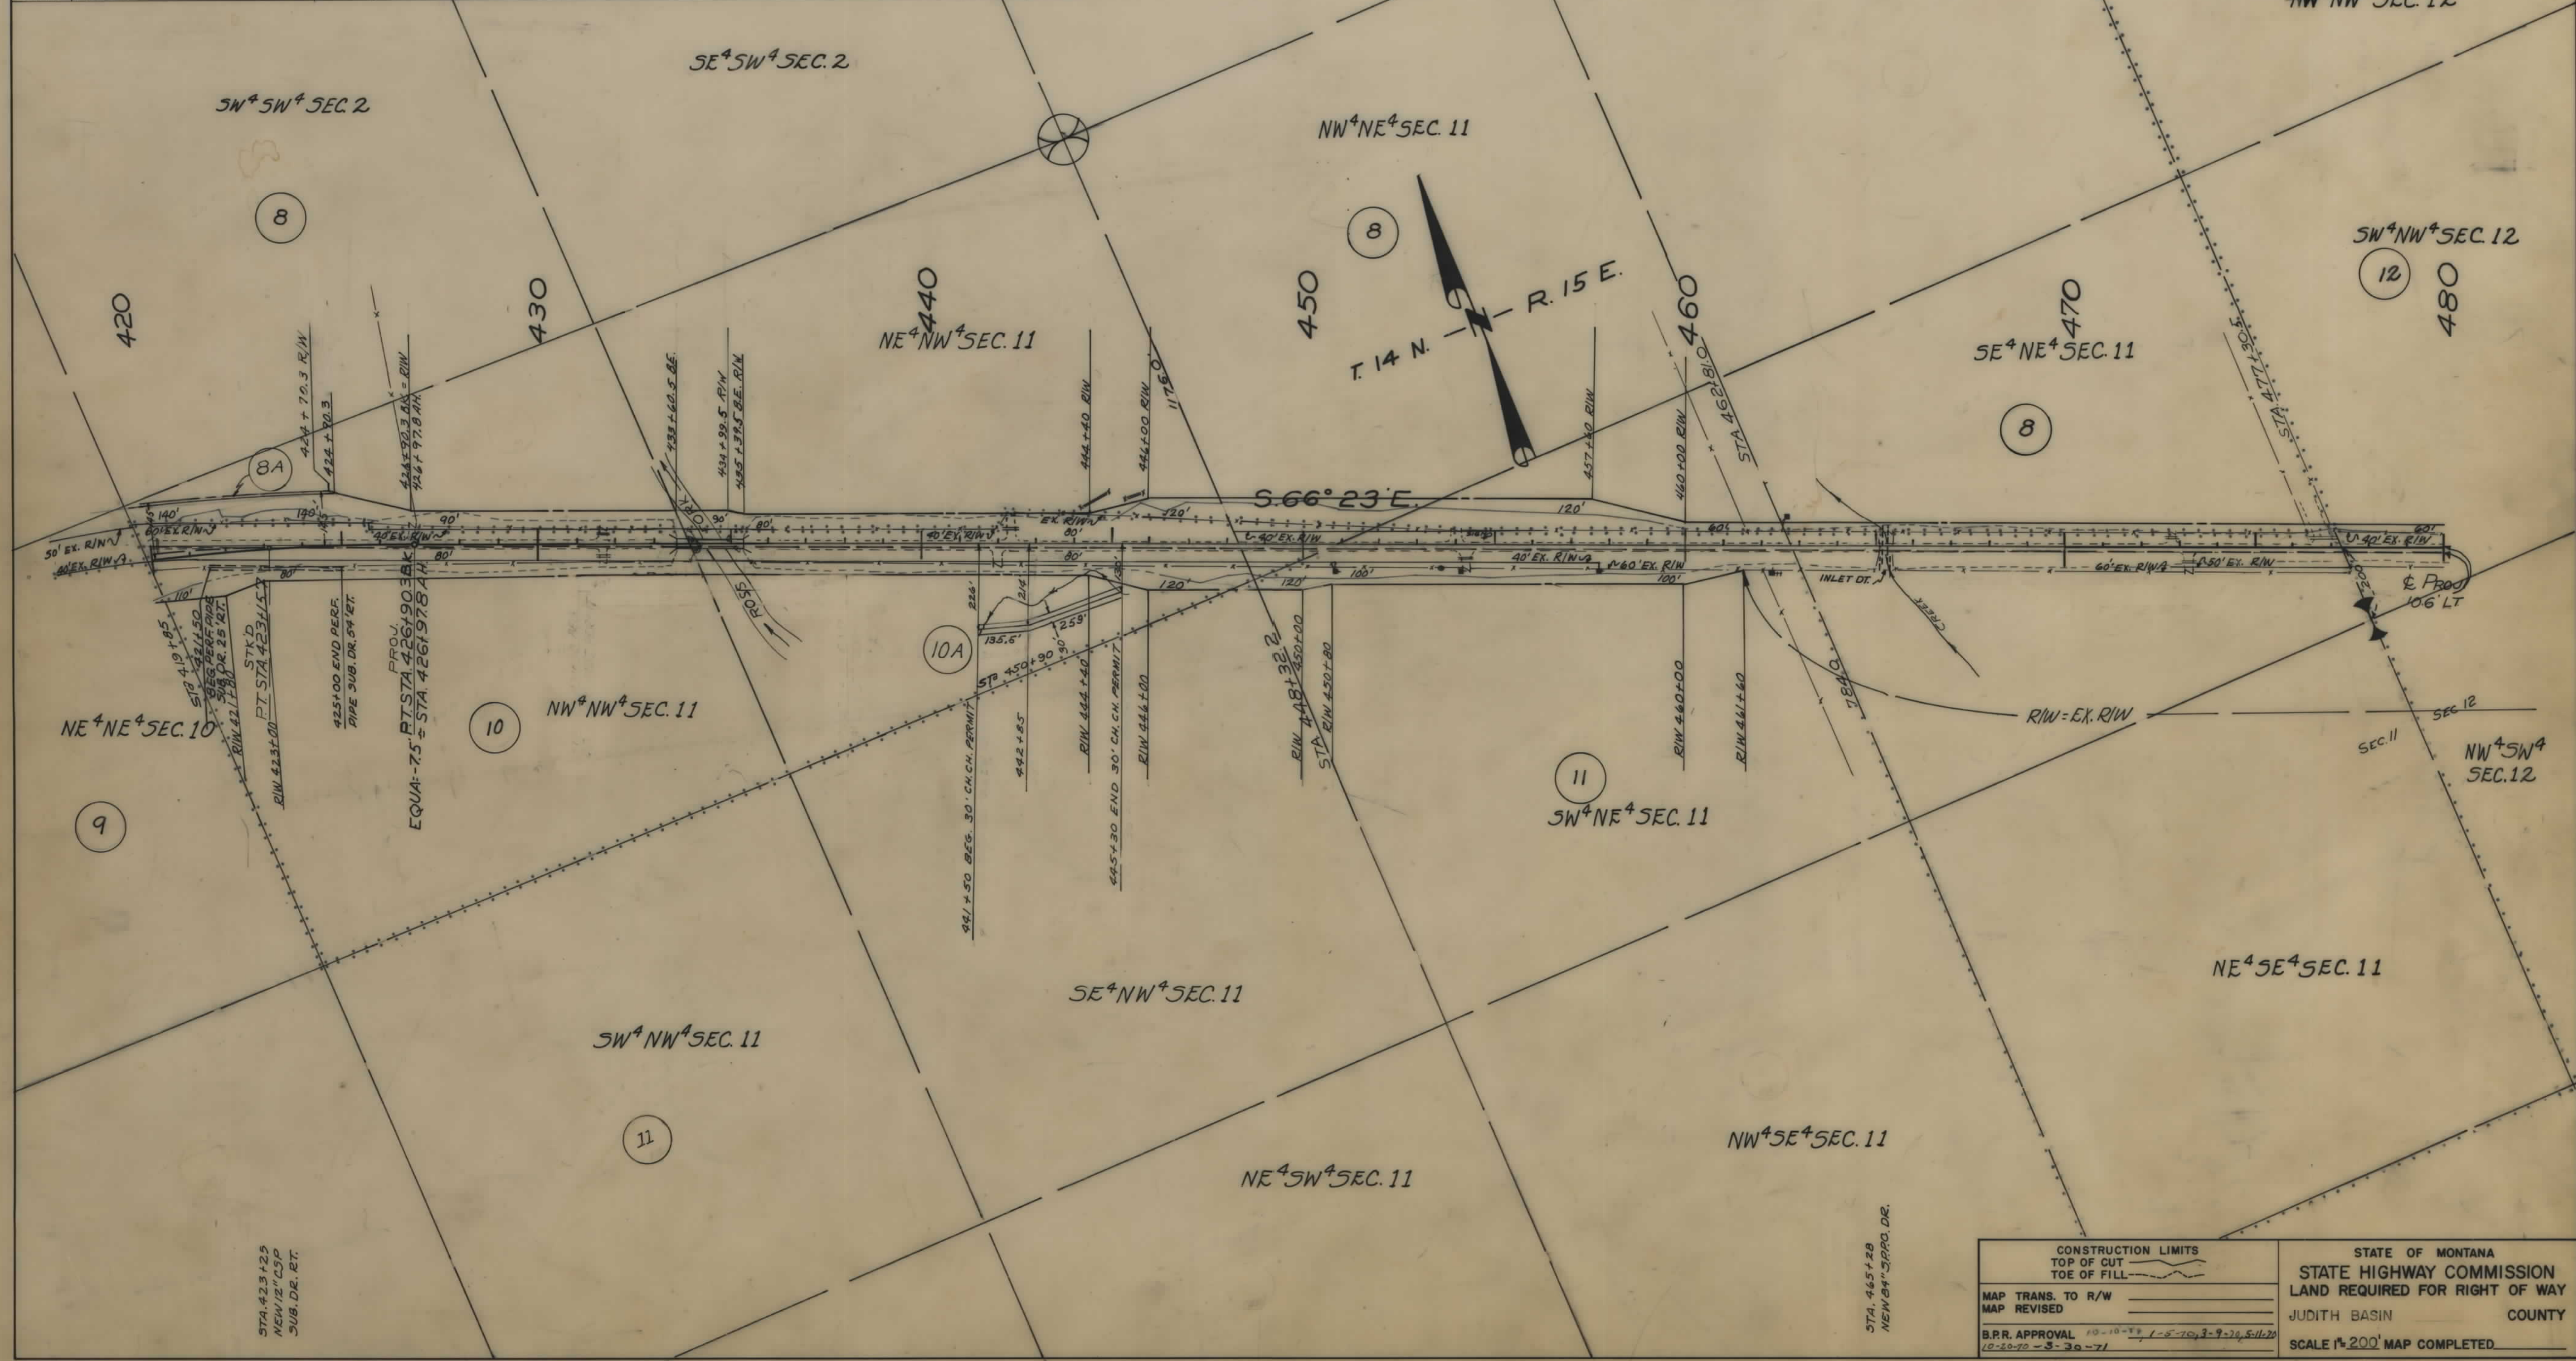

FED. ROAD DIST. NO.	STATE OF	FED. AID PROJECT NUMBERS		STATE	SHEET	TOTAL
		CONST. NO.	R/W NO.	NO.	NO.	SHEETS
8	MONTANA		F-235 (35)	1235-35	8	11



