


PLANS
NOT
TO
SCALE


FED. ROAD DIST. NO.	STATE	FED. AID PROJECT NO.	STATE NO.	SHEET NO.	TOTAL SHEETS
8	MONT.	F 236 (5)	1236-05	1	3

STATE OF MONTANA
STATE HIGHWAY COMMISSION

DUPUYER - BIRCH CREEK.

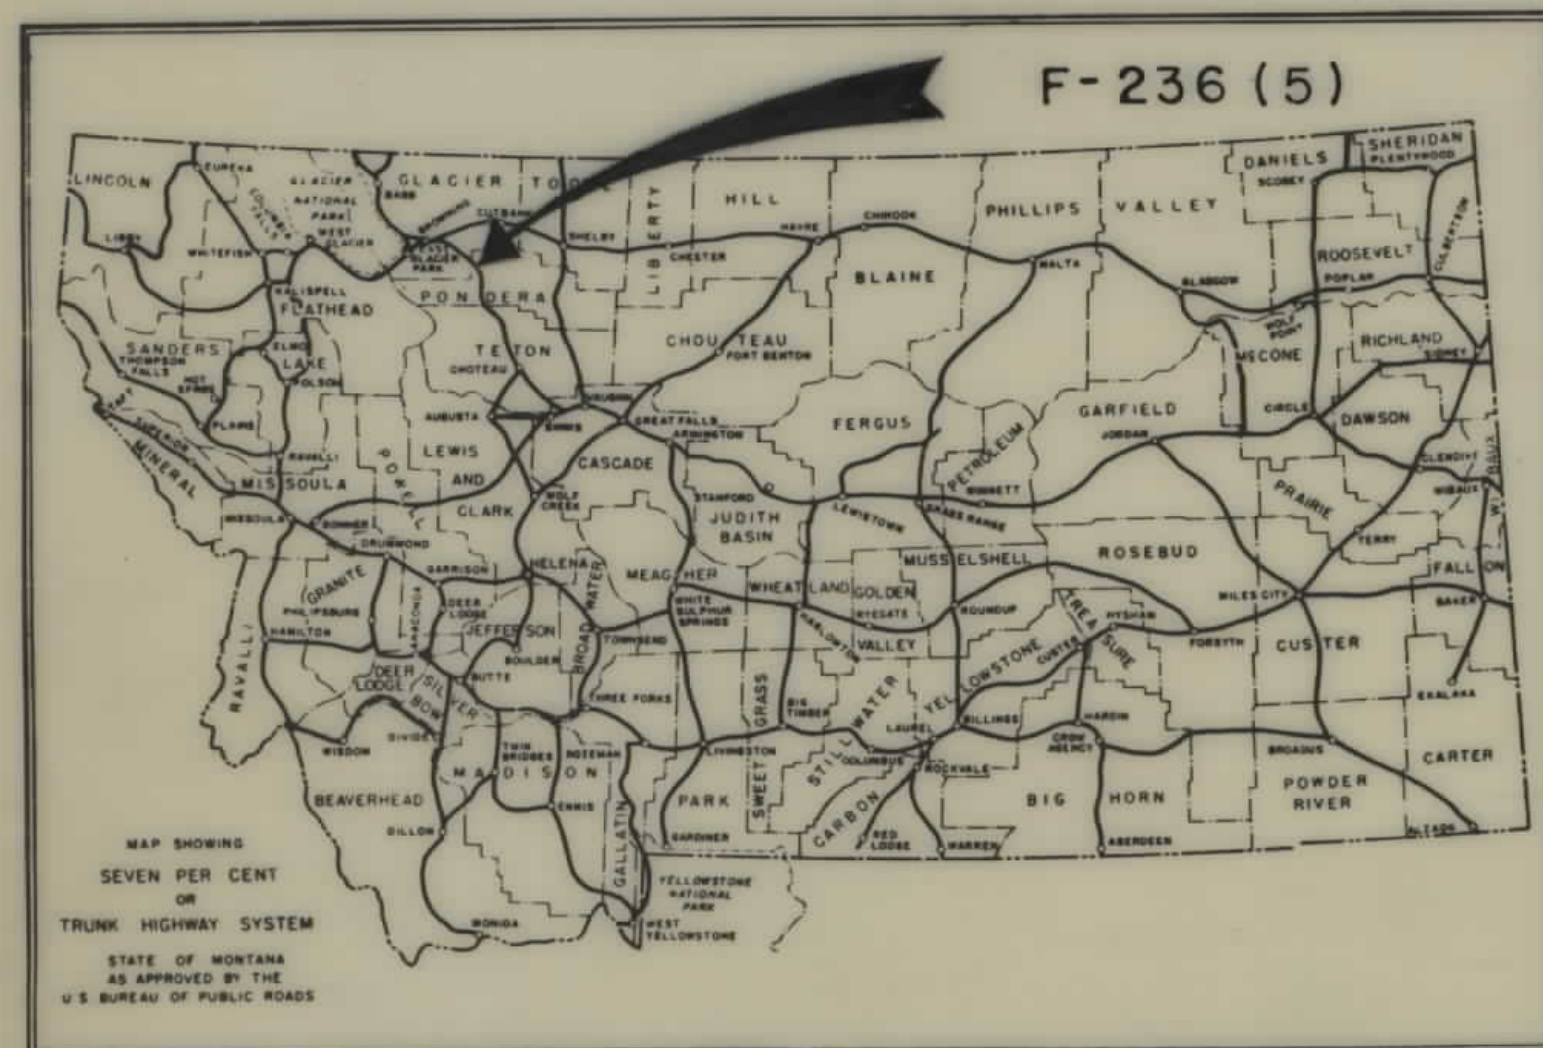


RIGHT OF WAY PLAN OF
FEDERAL AID PROJECT NO. F-236 (5) R/W
F-236 () CONST.
DUPUYER-BIRCH CREEK
1.783 MILES

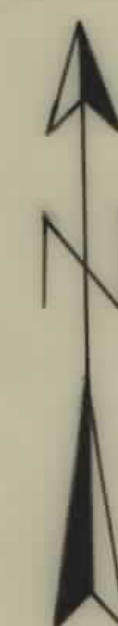

CONVENTIONAL SIGNS	
STATE AND NATIONAL LINE.....	---
COUNTY LINE.....	---
CITY, VILLAGE OR BOROUGH LINE.....	---
TOWNSHIP LINE.....	---
SECTION LINE.....	---
RESERVATION LINE.....	---
FENCE LINE.....	---
GUARD RAIL.....	---
OWNERSHIP BOUNDARY.....	---
RIGHT OF WAY LINE.....	---
RIGHT OF WAY LINE FENCED.....	---
TRAVELED WAY.....	---
RAILROADS.....	---
RETAINING WALLS.....	---
BASE OR SURVEY LINE.....	---
LEVEE.....	---
CULVERTS IN PLACE (PLAN).....	---
NEW CULVERTS (PLAN).....	---
NEW CULVERTS (PROFILE).....	---
TROLLEY POLE.....	---
POWER POLE.....	---
TELEPHONE OR TELEGRAPH POLE.....	---
MARSH.....	---
DITCH.....	---
RIPRAP.....	---
BRIDGE.....	---
SECTION CORNER.....	FOUND UNFOUND
1/4 SECTION CORNER.....	FOUND UNFOUND
1/16 CORNER.....	FOUND UNFOUND
CENTER OF SECTION.....	---
CONTROL OF ACCESS WITH FENCE.....	---
CONTROL OF ACCESS WITHOUT FENCE.....	---
PARCEL NUMBER.....	---
CATTLE GUARD.....	---
GATE IN FENCE.....	---
CONSTRUCTION LIMITS.....	CUT FILL

STA. 94+16.0 END F.A.P. F-236 (5)
STA. 94+16.0 BEG. F.A.P. F-190 (5)

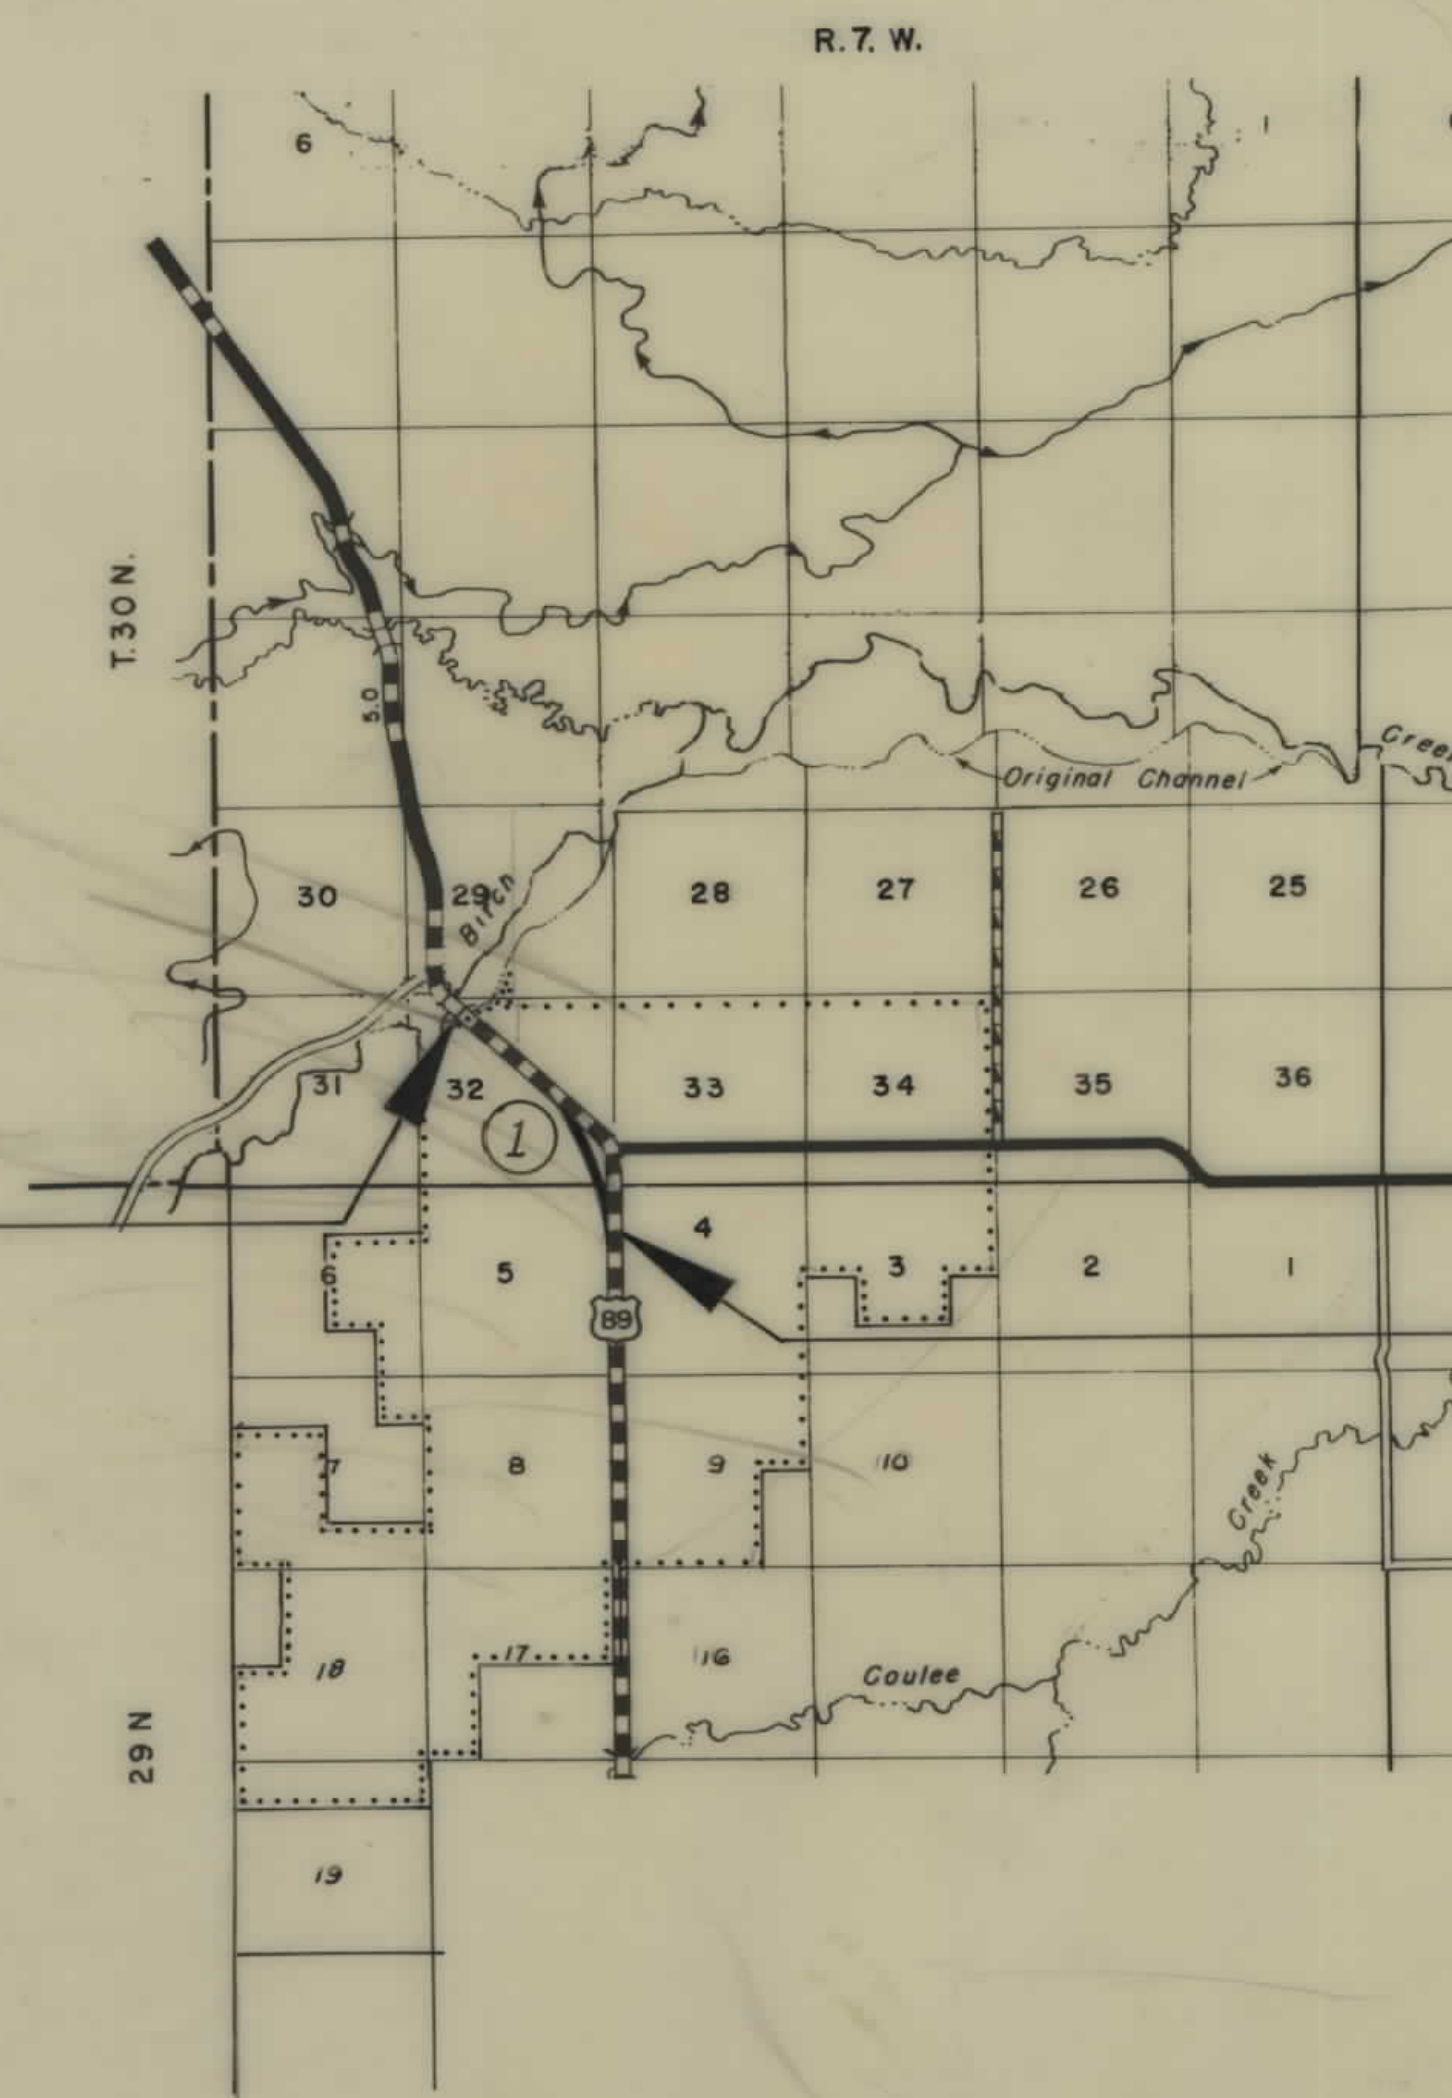


STA. 0+00.0 BEG. F.A.P. F-236 (5)

7/30/64

OWNERSHIPS							
PARCEL	NAME	ADDRESS	TOTAL ACREAGE	GROSS TAKE ACREAGE	R.T.W. ACREAGE	NET TAKE ACREAGE	REMAINDER LEFT RIGHT
1	CLARK STUART WHITCOMB & MARY BERNICE KINGSBURY	VALLEE, MONT.	6419.07 AC.	39.98 AC.	5.51 AC.	34.47 AC.	

FED. ROAD DIST. NO.	STATE	FED. AID PROJECT NUMBERS		STATE NO.	SHEET NO.	TOTAL SHEETS
		CONST. NO.	R/W NO.			
8	MONT.		F 236 (5)	1236-05	3	3

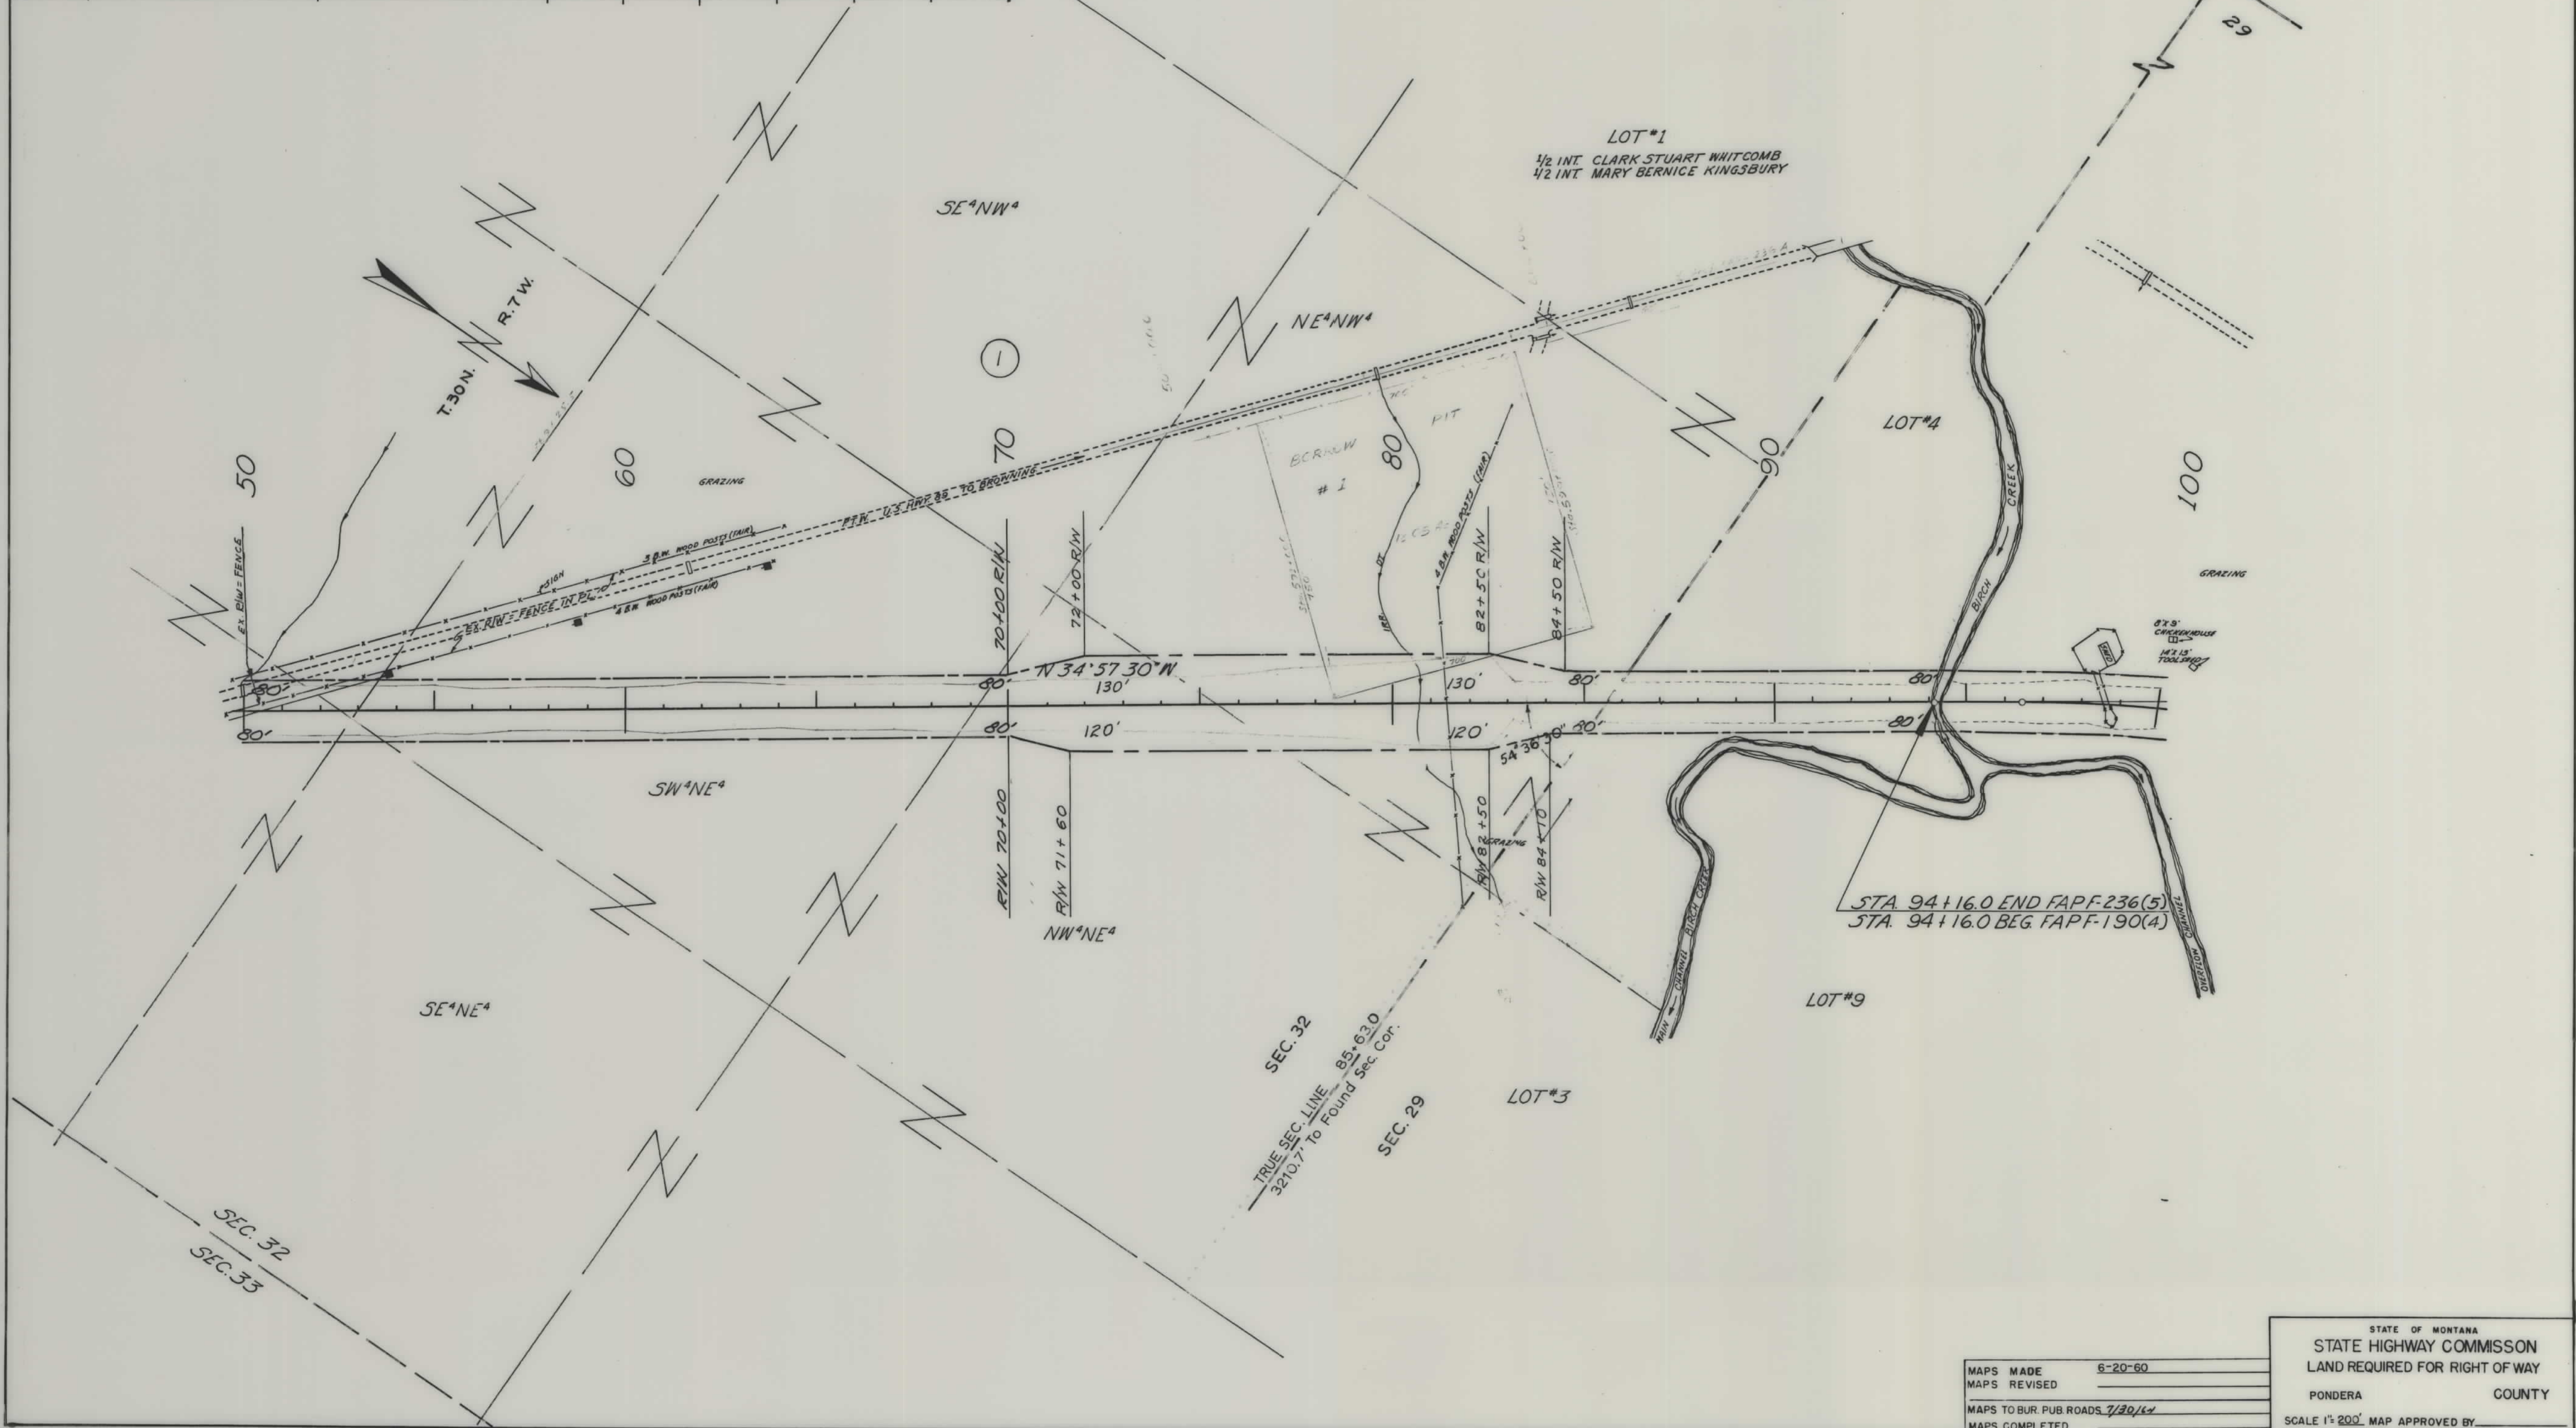

MAPS MADE 6-20-60
 MAPS REVISED
 MAPS TO BUR. PUB. ROADS 7/30/64
 MAPS COMPLETED

STATE OF MONTANA
 STATE HIGHWAY COMMISSION
 LAND REQUIRED FOR RIGHT OF WAY
 PONDERA COUNTY
 SCALE 1"=200' MAP APPROVED BY