


PLANS

NOT

TO

SCALE

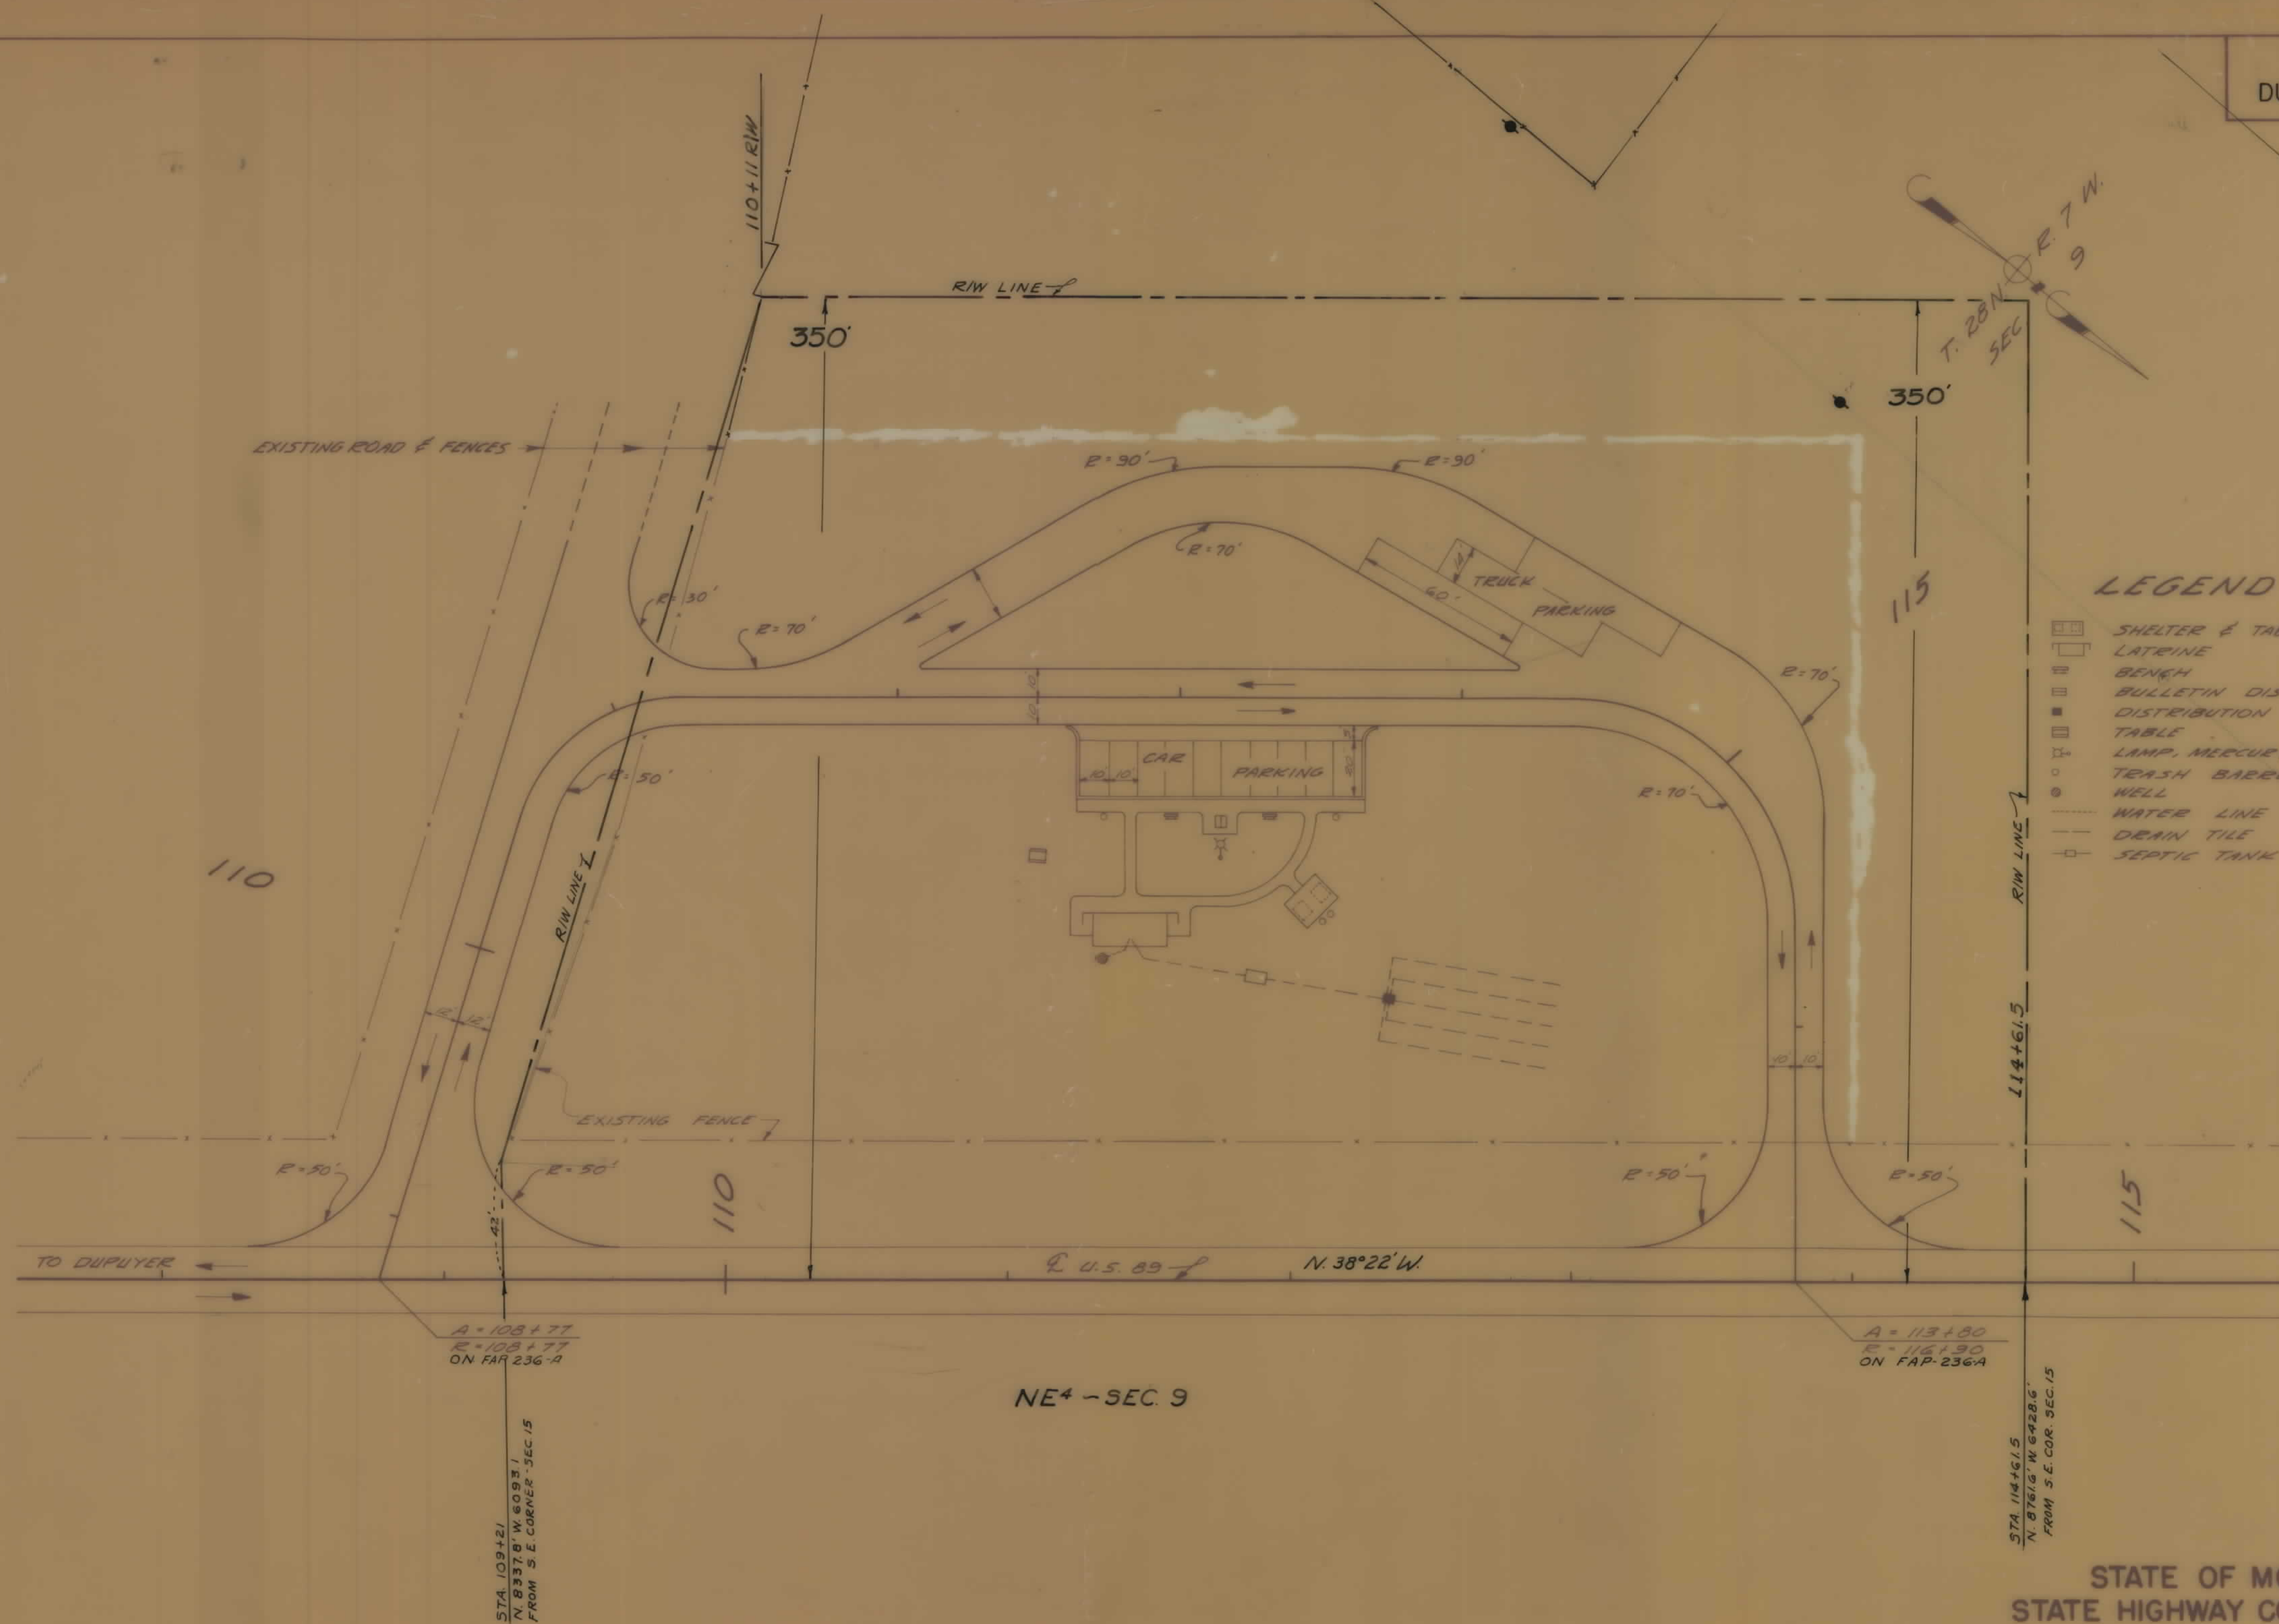

- LEGEND**
- SHELTER & TABLES
 - LATRINE
 - BENCH
 - BULLETIN DISPLAY
 - DISTRIBUTION BOX
 - TABLE
 - LAMP, MERCURY VAPOR LUMINAIRE
 - TRASH BARRELS
 - WELL
 - WATER LINE
 - DRAIN TILE
 - SEPTIC TANK

STATE OF MONTANA
STATE HIGHWAY COMMISSION

DUPUYER - NORTH
REST AREA LAYOUT
SCALE 1"=30'