



PLANS
NOT
TO
SCALE

FED. ROAD DIST. NO.	STATE	FED AID PROJECT NUMBERS		STATE NO.	SHEET NO.	TOTAL SHEETS
		CONST. NO.	R/W NO.			
8	MONT.		F-237 (23)	1237-23	3	7

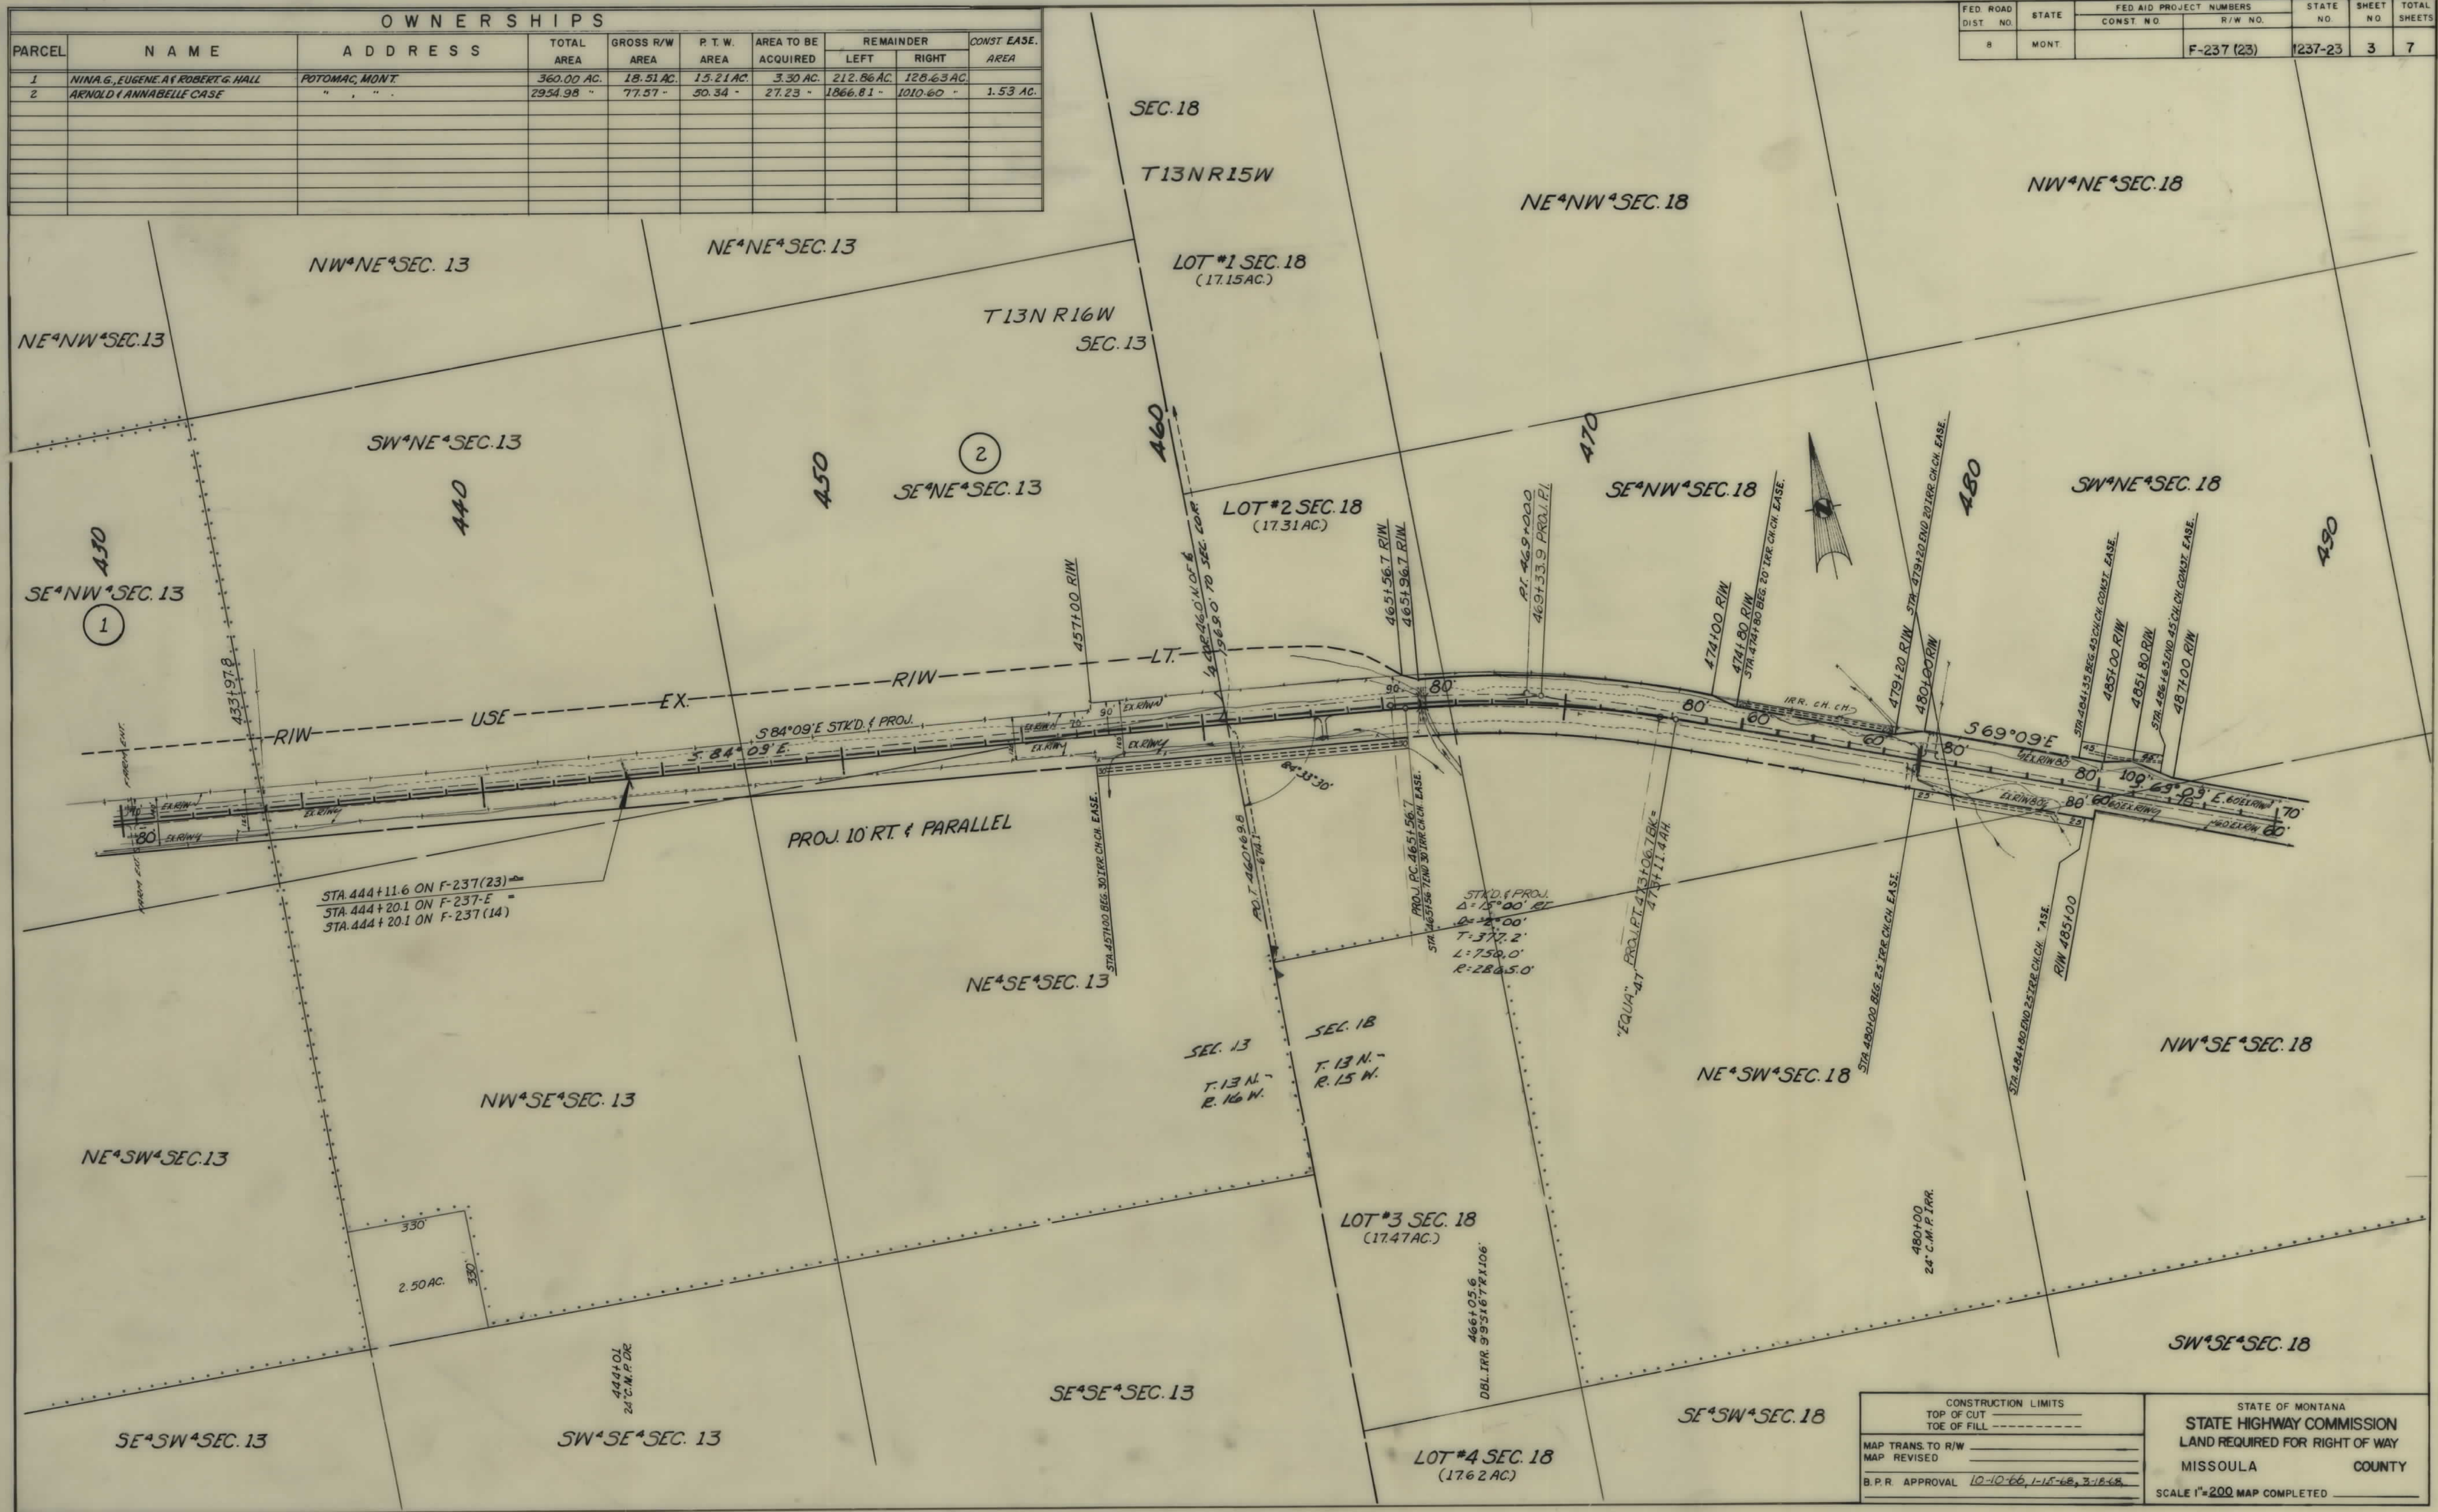

OWNERSHIPS								
PARCEL	NAME	ADDRESS	TOTAL AREA	GROSS R/W AREA	P.T.W. AREA	AREA TO BE ACQUIRED	REMAINDER	
							LEFT	RIGHT
2	ARNOLD I ANNABELLE CASE	POTOMAC, MONT.	2954.98 AC.	77.57 AC.	50.34 AC.	27.23 AC.	1866.81 AC.	1010.60 AC.
3	RUSSELL E. & MURIEL J. HALL	" , " .	424.14 "	12.05 "	8.97 "	3.08 "	412.09 "	

FED. ROAD DIST. NO.	STATE	FED. AID PROJECT NUMBERS		STATE NO.	SHEET NO.	TOTAL SHEETS
		CONST. NO.	R/W NO.			
9	MONT.		F-237(23)	1237-23	5	7

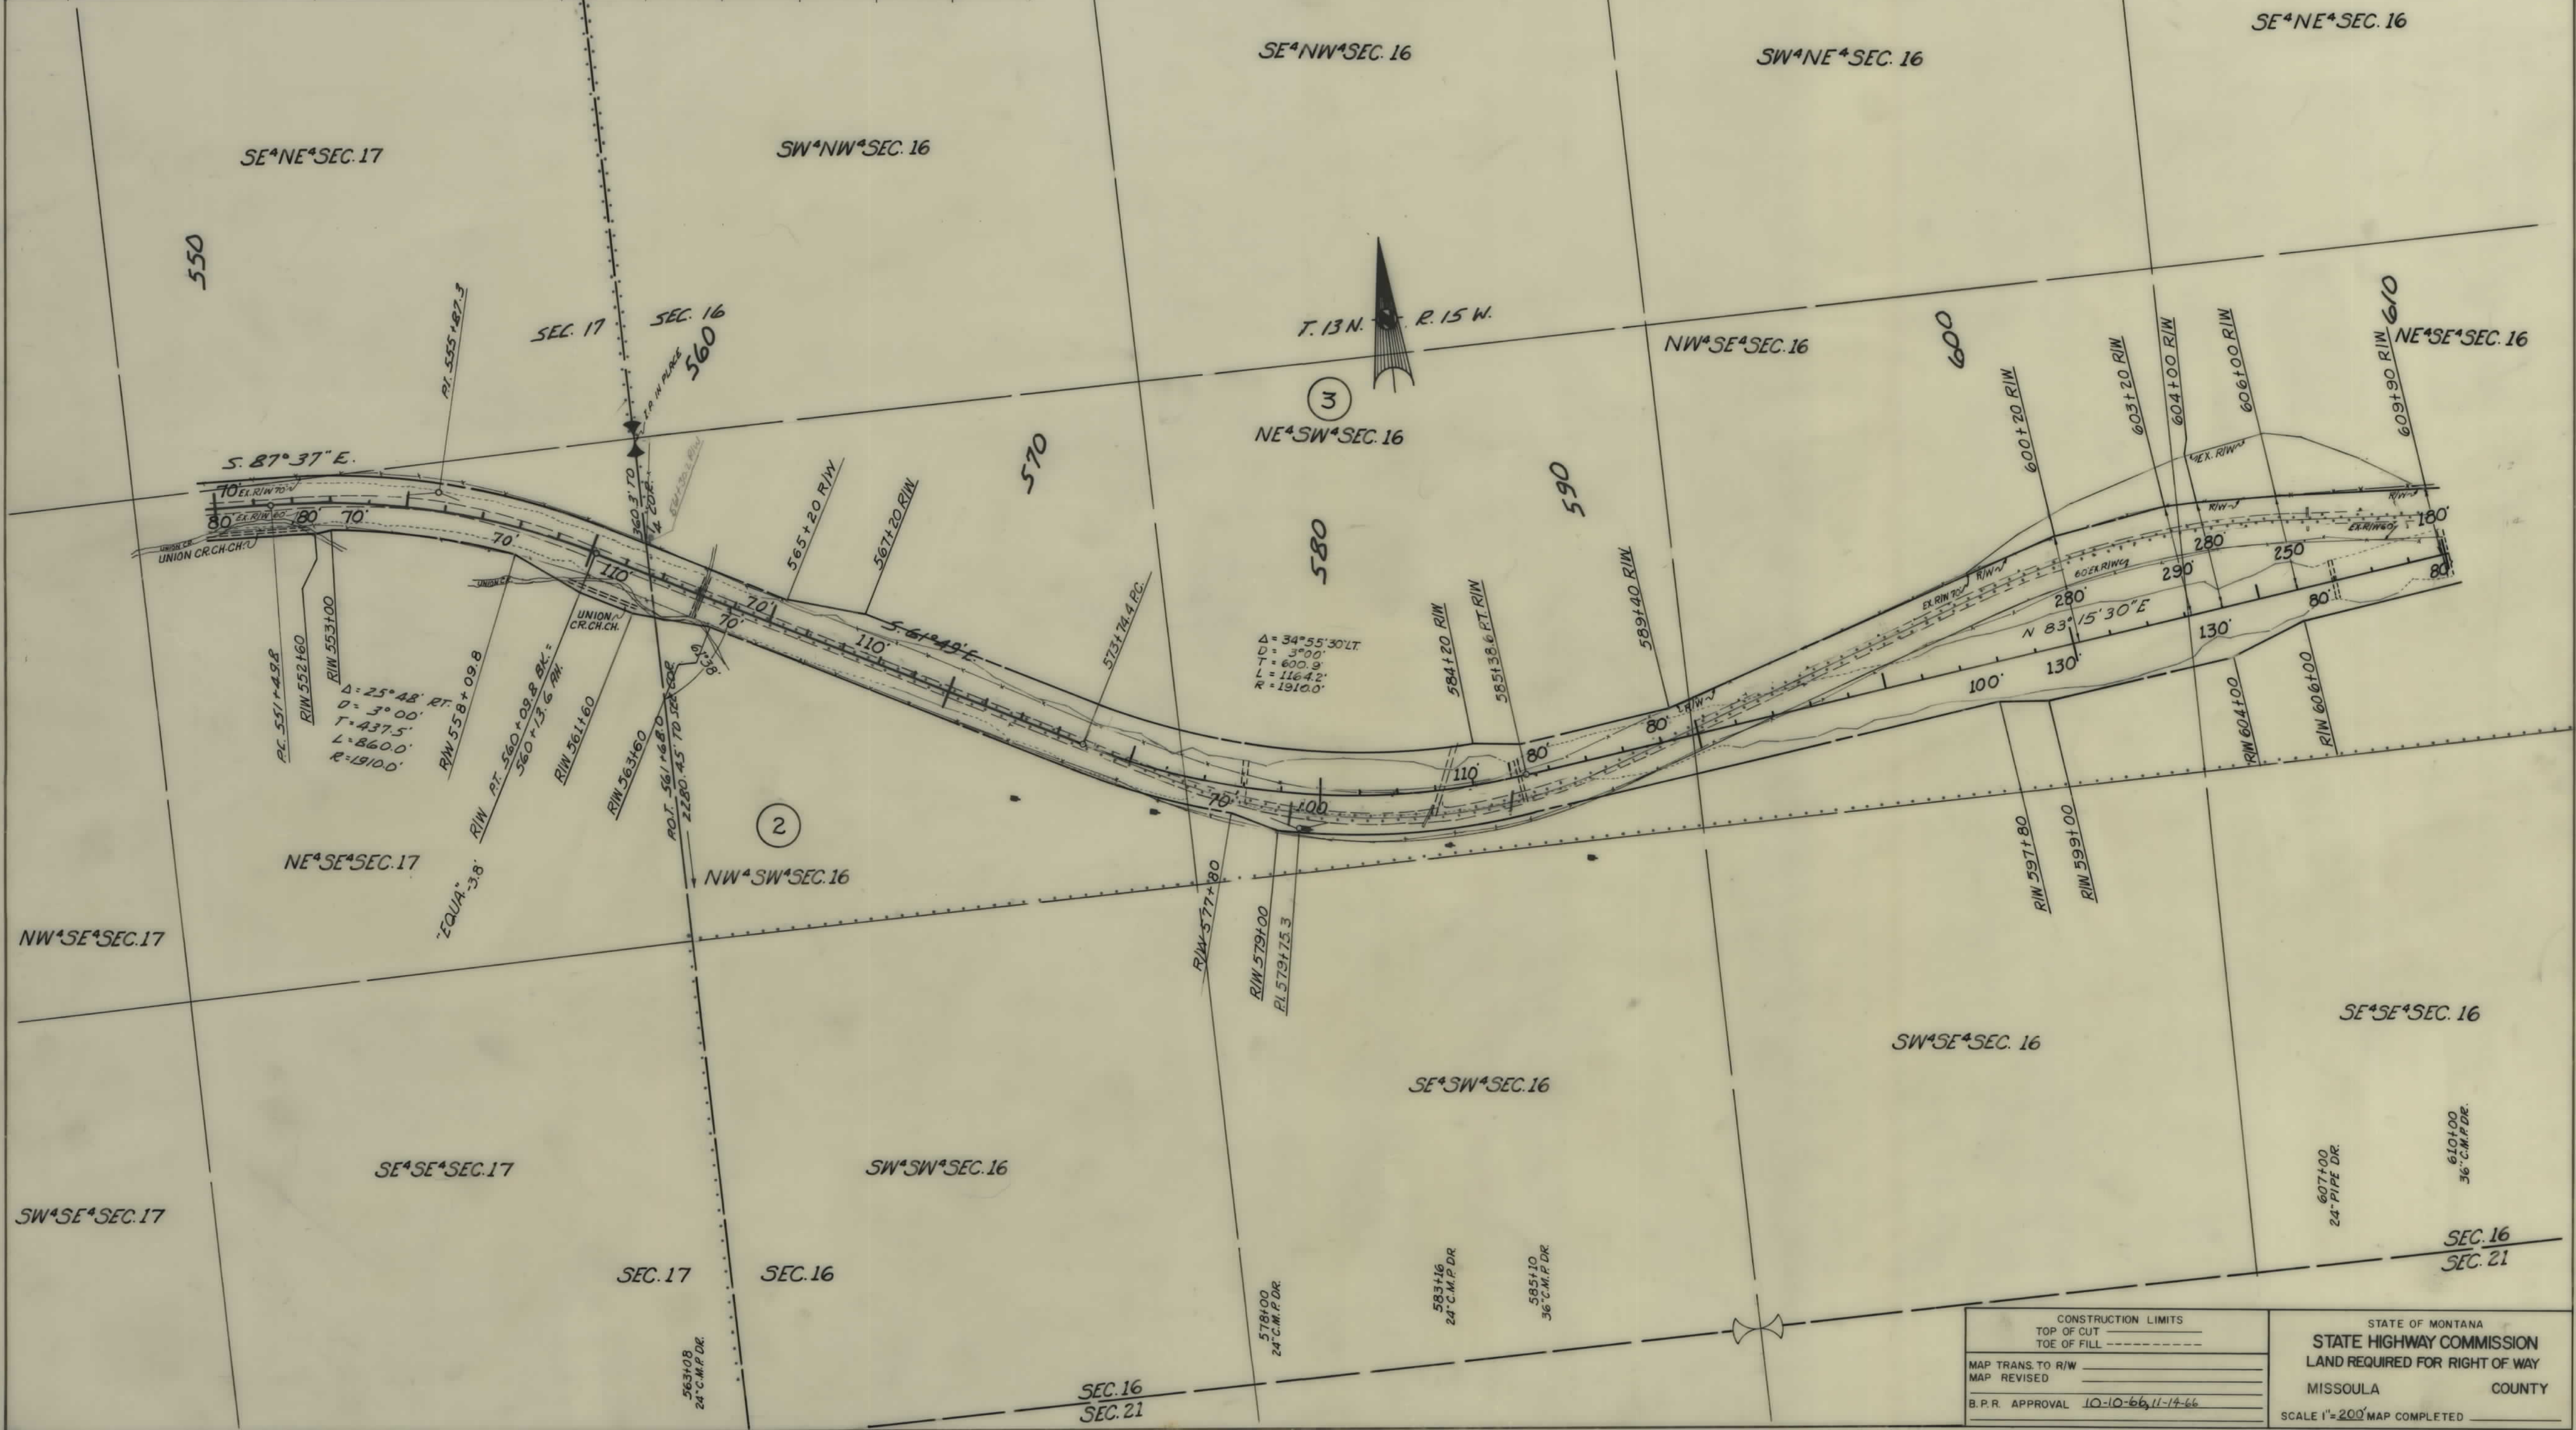

CONSTRUCTION LIMITS	TOP OF CUT	TOE OF FILL
MAP TRANS. TO R/W		
MAP REVISED		
B.P.R. APPROVAL	10-10-66	11-14-66

STATE OF MONTANA	
STATE HIGHWAY COMMISSION	
LAND REQUIRED FOR RIGHT OF WAY	
MISSOULA	COUNTY
SCALE 1"=200' MAP COMPLETED	

