


PLANS
NOT
TO
SCALE

OWNERSHIPS								
PARCEL	N A M E	A D D R E S S	TOTAL AREA	TAKING	LT-REMAINDER-RT	GROSS TAKE	PTW ACREAGE	NET ACREAGE
16	O'CONNELL RANCH CO. CONT. PUR. - D. MICHAEL CURRAN	HELENA, MONT.	40,093 AC.		40,053.56 AC.	37.44 AC.	2.09	35.35

FED. ROAD DIST. NO.	STATE	FED. AID PROJECT NUMBERS	STATE NO.	SHEET NO.	TOTAL SHEETS
8	MONT.	CONST. NO. F-238 (6)	1238-06	2	4

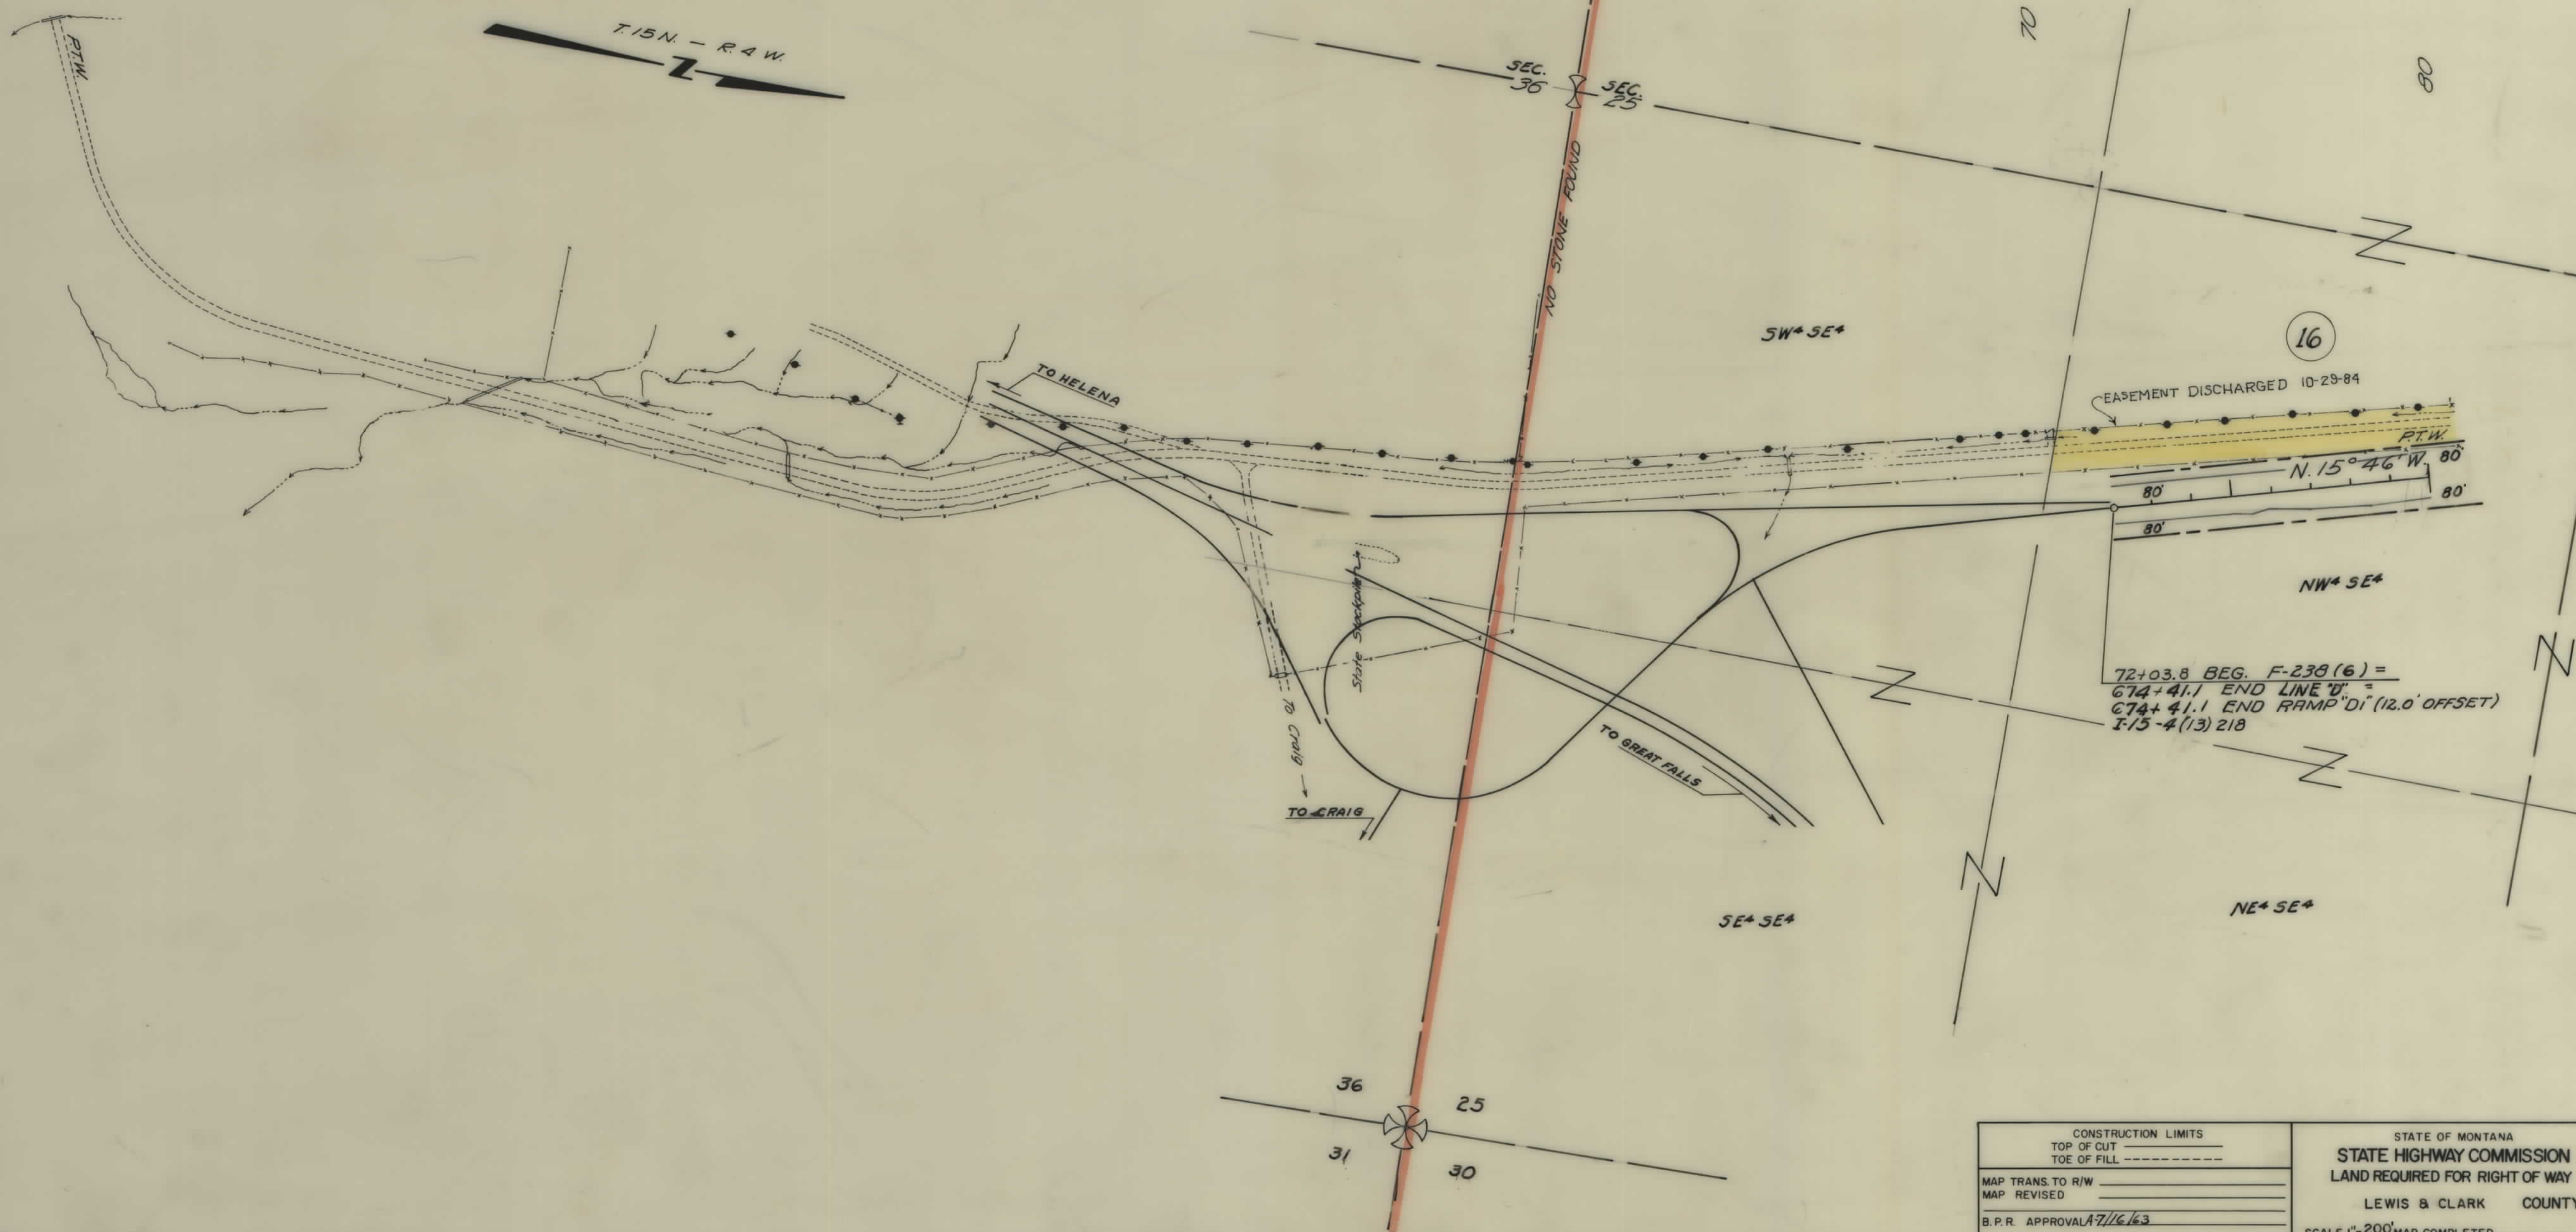

CONSTRUCTION LIMITS TOP OF CUT TOE OF FILL	STATE OF MONTANA STATE HIGHWAY COMMISSION LAND REQUIRED FOR RIGHT OF WAY LEWIS & CLARK COUNTY SCALE 1"=200' MAP COMPLETED
MAP TRANS. TO R/W MAP REVISED B.P.R. APPROVAL 7/16/83	

